



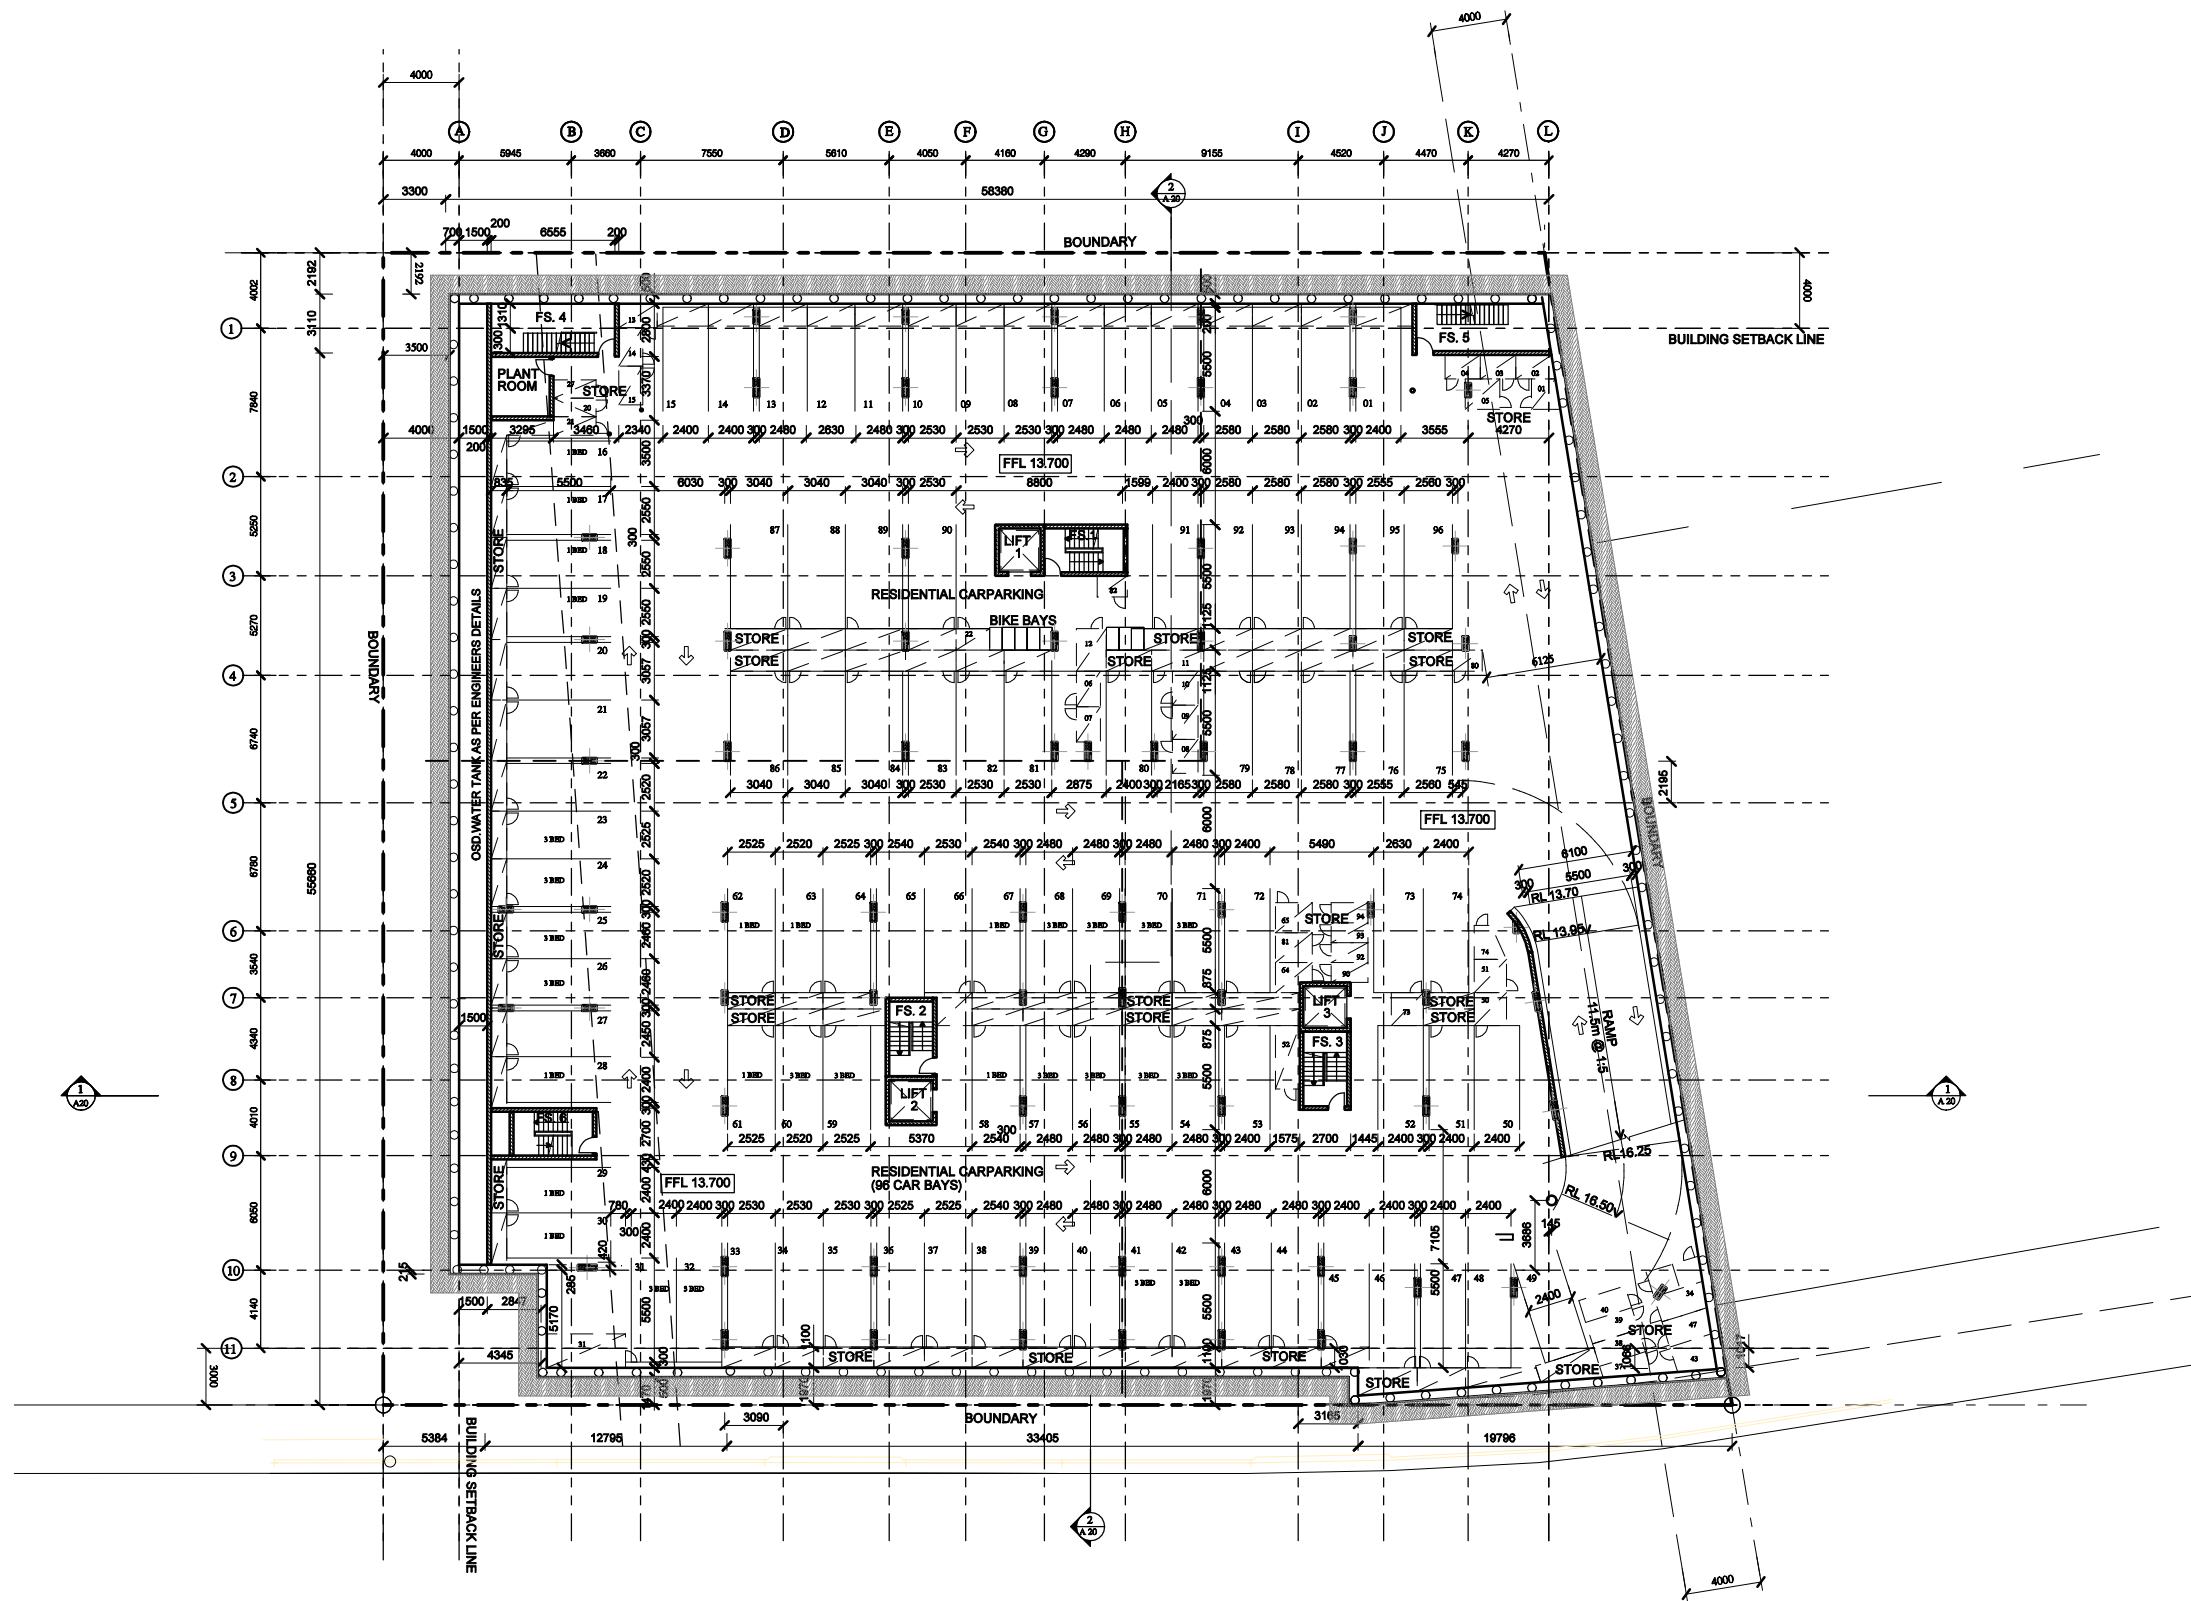

WEST TERRACE

CARS:
96 RESIDENTIAL SPACES

BICYCLES:
8 BAYS FOR
24 BIKES

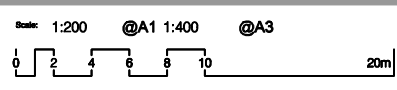

Date Printed: 01-Apr-15
H:\Pn_0424_8-14 West Terrace Bankstown\CC\plot\A04 Lower Basement.dgn

1	DEVELOPMENT APPLICATION AMENDMENT	11	23/03/2015		
2	ISSUE REVISION DESCRIPTION	12	23/03/2015		
3	AMENDMENTS	13	APPRO DATE	14	APPRO DATE

ARCHITECTURE &
BUILDING WORKS

ABN 35 083 181 518
L1 / 45 Montgomery Street,
Kogarah NSW 2217
Australia
Tel: (02) 8594 5021
Email: admin@abworks.com.au

Architects
Construction Managers
Interior Designers
Town Planners

Project Details:
MIXED USE DEVELOPMENT
8-14 WEST TERRACE, BANKSTOWN
Client:
KAYMET PTY LTD

Drawing Title:
LOWER BASEMENT PLAN
Drawing Status:
AUTHORITY APPROVAL
Project Number:
PN-0424

Issue:
B
Date:
23/03/2015
Drawing Number:
A-04