



1 SECTION A
SCALE 1:200

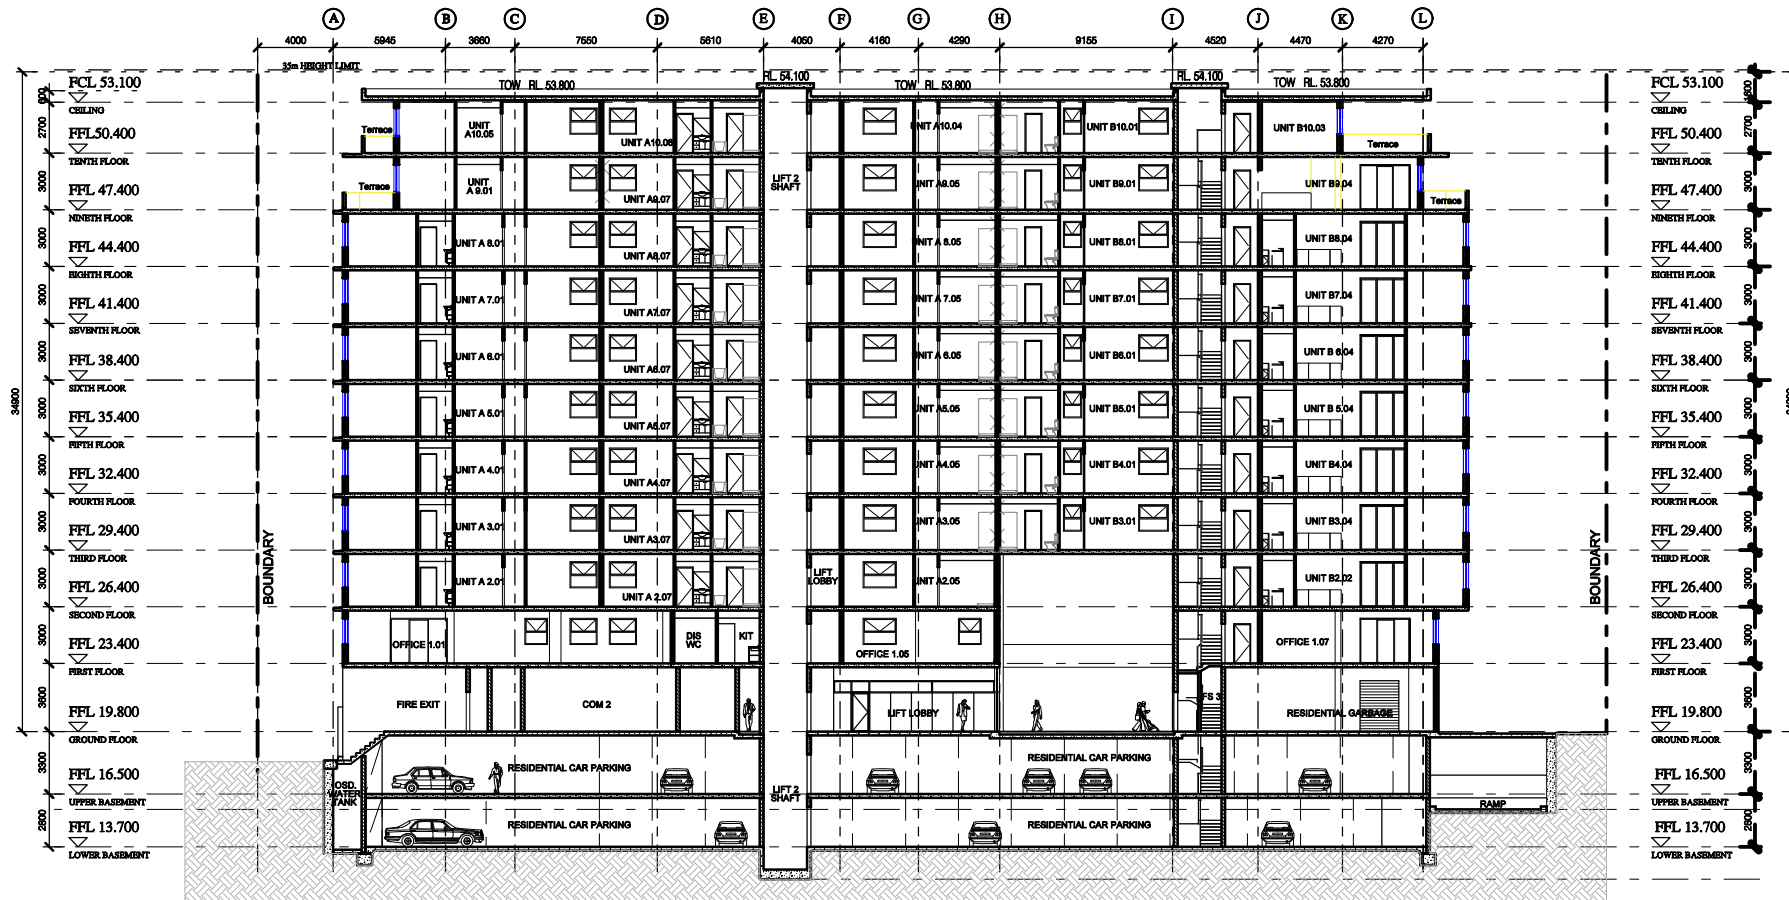

2 SECTION B
SCALE 1:200

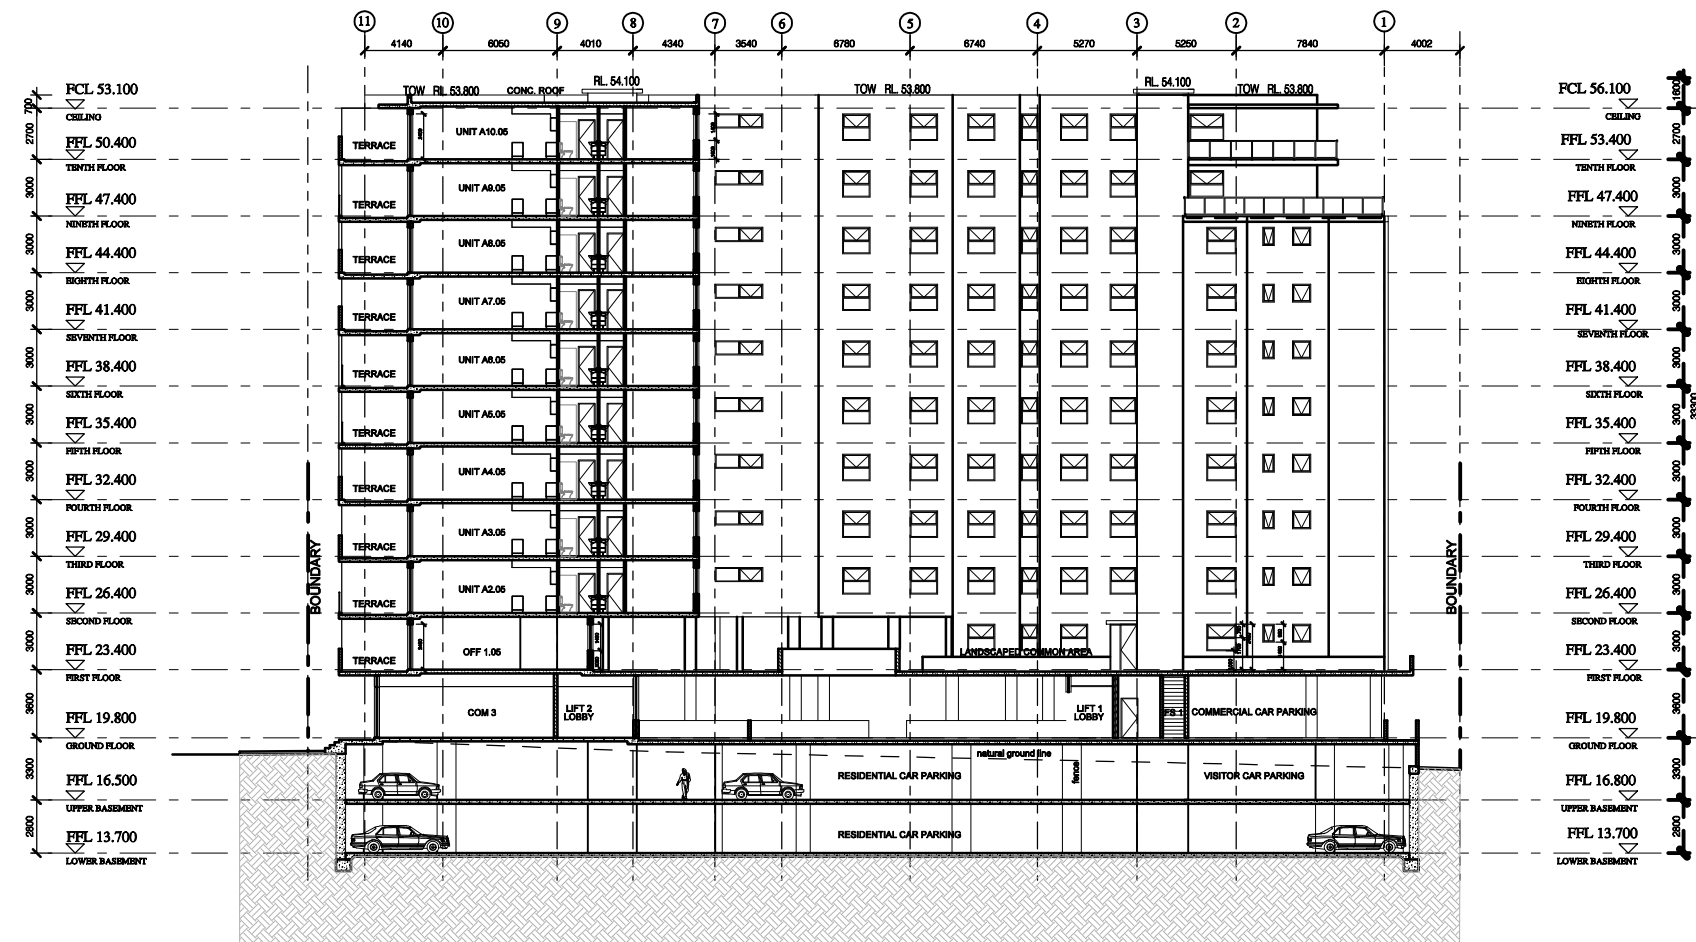

Scale: 1:200 @A1 1:400 @A3
0 2 4 6 8 10 20m



Date Printed: 01-Apr-15
h:\pn_0424_8-14 west terrace bankstown\c\plot\A20 Internal Elev Section.dgn

NO.	DESCRIPTION	DATE	APPD.	DATE	APPD.
1	DEVELOPMENT APPLICATION AMENDMENT	23/03/2015			
2	ISSUE: REVISION DESCRIPTION	26/03/2015			
3	AMENDMENTS				

ARCHITECTURE &
BUILDING WORKS
ABN 35 093 181 518

L1 / 45 Montgomery Street,
Kogarah NSW 2217
Australia
Tel: (02) 8504 5021
Email: admin@abworks.com.au

Architects
Construction Managers
Interior Designers
Town Planners

Project Details:
MIXED USE DEVELOPMENT
8-14 WEST TERRACE, BANKSTOWN
Client:
KAYMET PTY LTD

Drawing Title:
INTERNAL ELEV SECTION
Drawing Status:
B
Project Number:
PN-0424
Issue:
B
Date:
23/03/2015
Drawing Number:
A-20

THIS DRAWING IS AN UNCONTROLLED COPY UNLESS STAMPED OTHERWISE. THIS DRAWING SHOULD BE READ IN CONJUNCTION WITH ALL RELEVANT CONTRACTS, SPECIFICATIONS, REPORTS AND DRAWINGS. COPYRIGHT OF THIS DRAWING IS VESTED IN ARCHITECTURE & BUILDING WORKS