


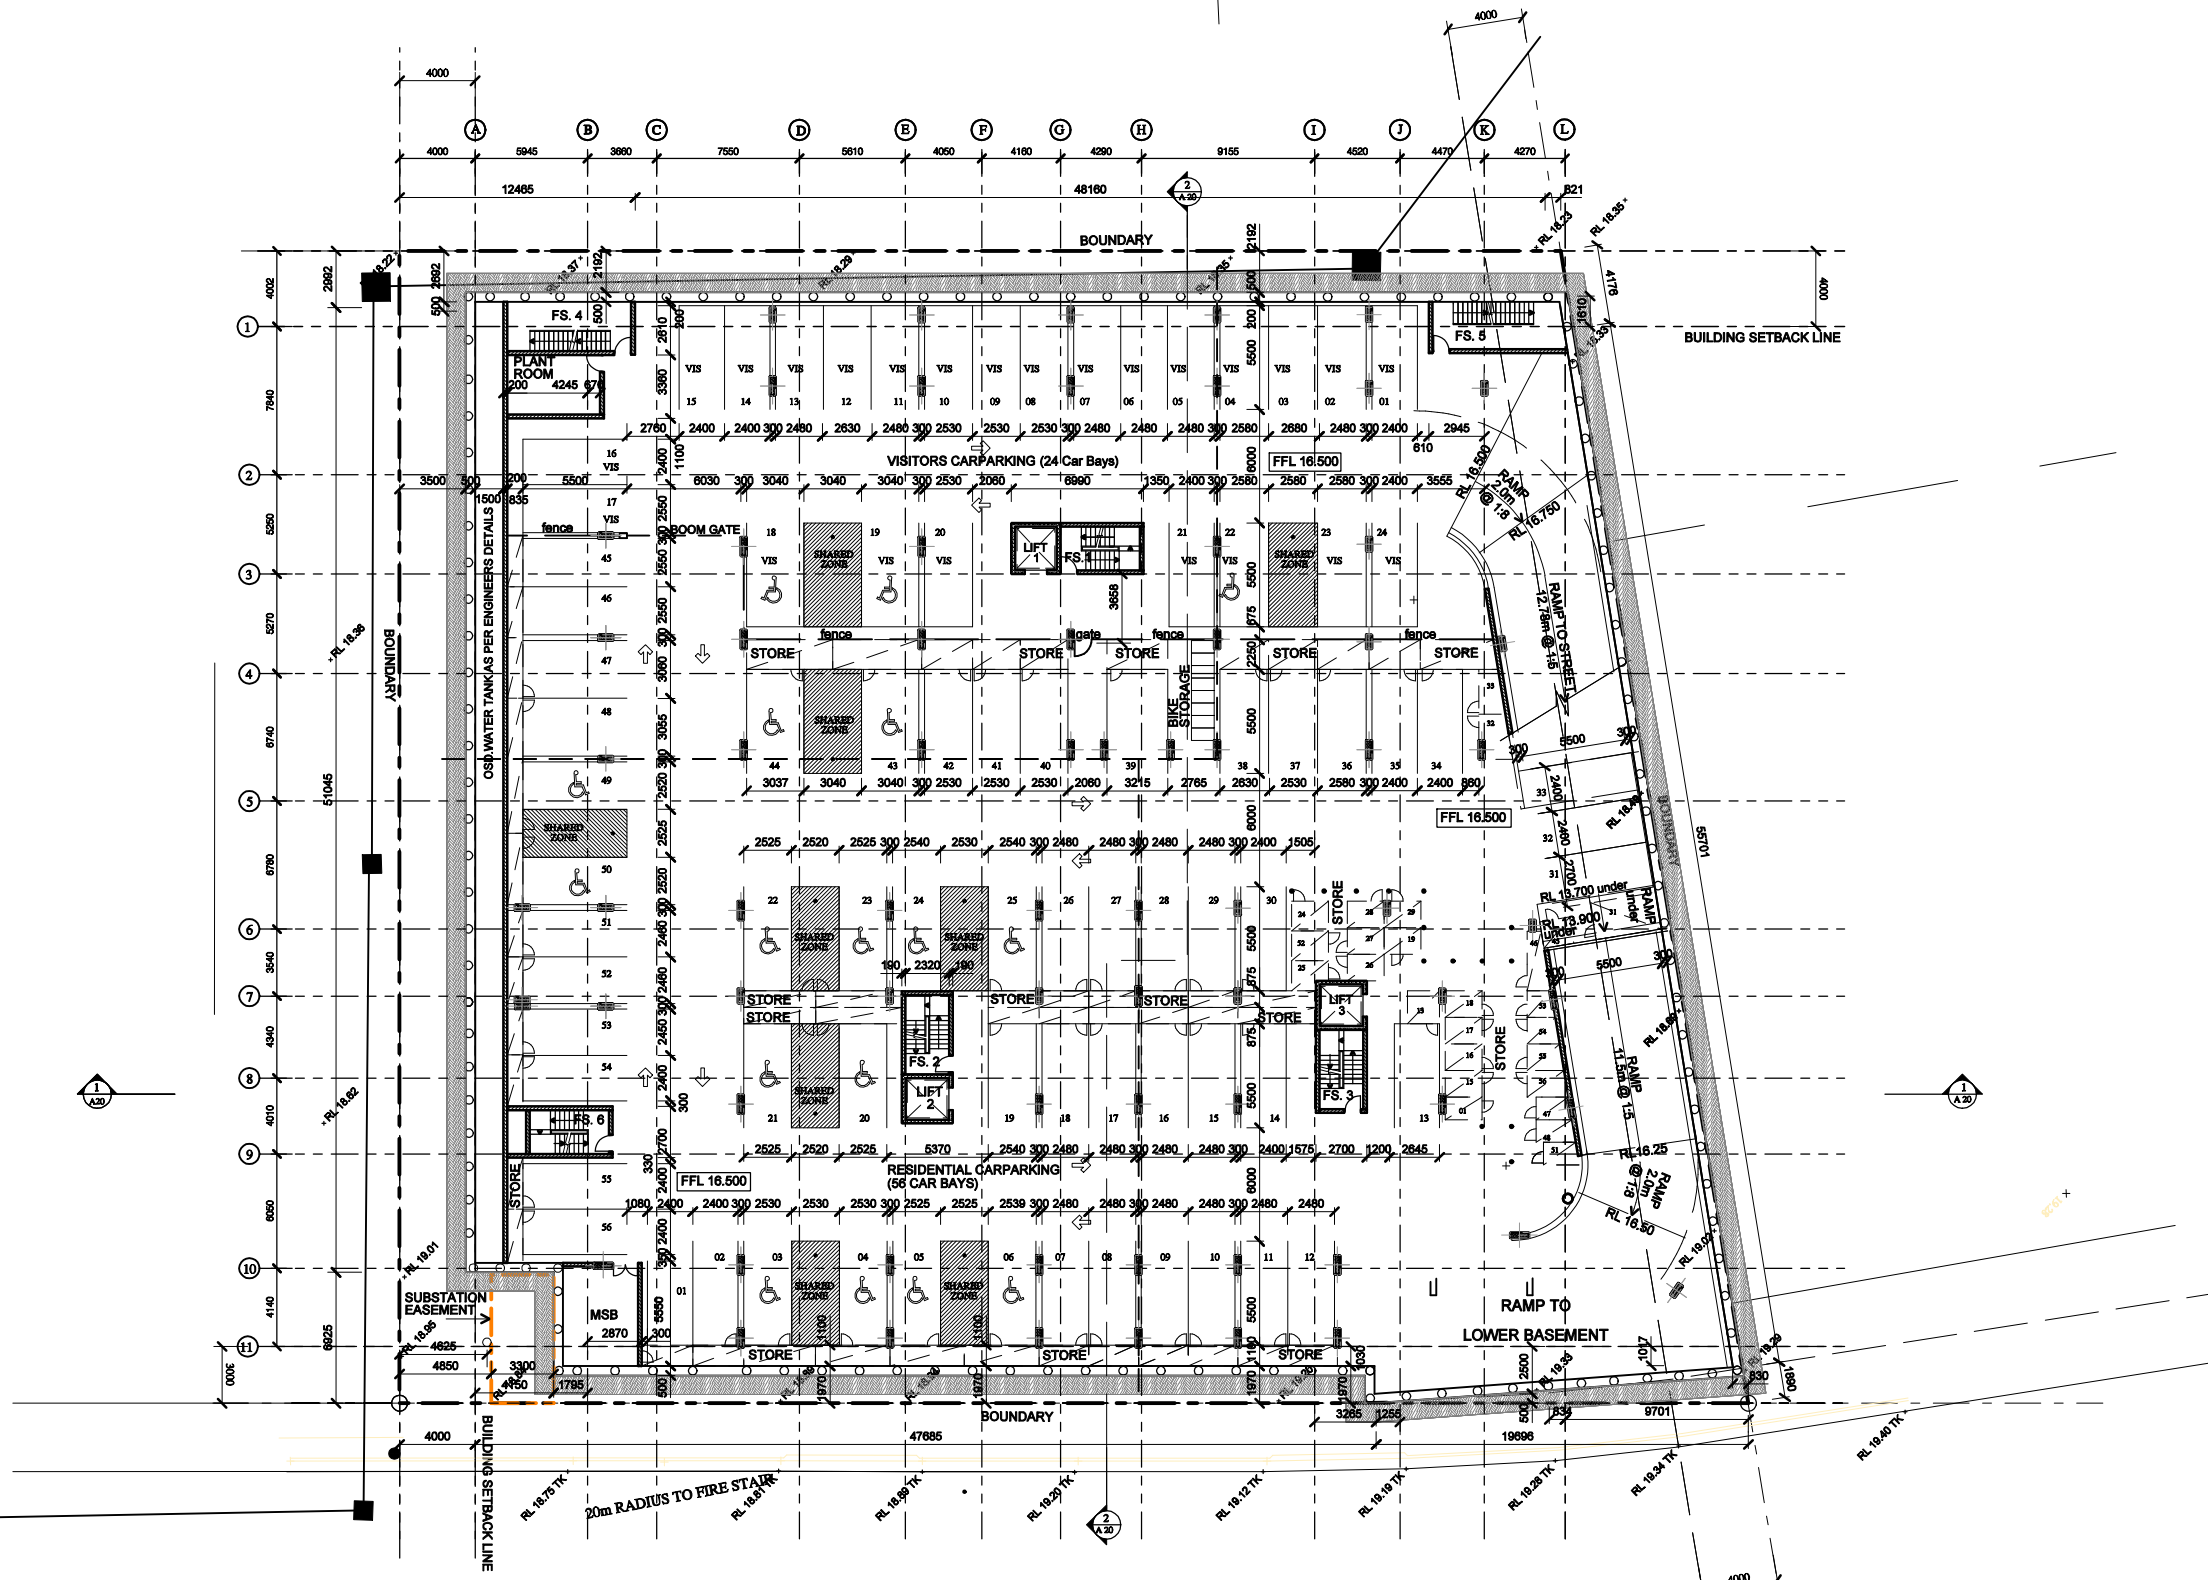


1 UPPER BASEMENT PLAN  
SCALE 1:200

WEST TERRACE

CARS:  
56 RESIDENTIAL SPACES  
24 VISITORS

BICYCLES:  
8 BAYS FOR  
24 BIKES

Scale: 1:200 @A1 1:400 @A3  
0 2 4 6 8 10 20m

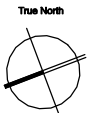

Date Printed: 01-Apr-15  
h:\pn\_0424\_8-14 west terrace bankstown\c\plot\A05 Upper Basement.dgn

| ISSUE | REVISION DESCRIPTION            | AMENDMENTS           | DATE       | APPROVAL |
|-------|---------------------------------|----------------------|------------|----------|
| 1     | DEVELOPMENT APPLICATION AMENDED |                      | 23/03/2015 |          |
| 2     | DATE SUBMITTED                  |                      | 26/03/2015 |          |
| 3     | ISSUE                           | REVISION DESCRIPTION | AMENDMENTS | DATE     |

ARCHITECTURE &  
BUILDING WORKS

ABN 35 083 181 518  
L1 / 45 Montgomery Street,  
Kogarah NSW 2217  
Australia  
Tel: (02) 8504 5021  
Email: admin@abworks.com.au

Architects  
Construction Managers  
Interior Designers  
Town Planners

Project Details:  
**MIXED USE DEVELOPMENT**  
**8-14 WEST TERRACE, BANKSTOWN**  
Client:  
**KAYMET PTY LTD**

Drawing Title:  
**UPPER BASEMENT PLAN**  
Drawing Status:  
**AUTHORITY APPROVAL**  
Project Number:  
**PN-0424**

Issue:  
**B**  
Date:  
**23/03/2015**  
Drawing Number:  
**A-05**

PLOT GENERATED BY ARCHITECTURE & BUILDING WORKS. THIS DRAWING IS AN UNCONTROLLED COPY (UNLESS STAMPED OTHERWISE). THIS DRAWING SHOULD BE READ IN CONJUNCTION WITH ALL RELEVANT CONTRACTS, SPECIFICATIONS, REPORTS AND DRAWINGS. COPYRIGHT OF THIS DRAWING IS VESTED IN ARCHITECTURE & BUILDING WORKS.