

GENERAL NOTES:
- Do not scale from this drawing.
- Any discrepancies in documentation, contact the architect for clarification.
- Use figured dimensions only.
- Contact the architect for clarifications if required.
- Calder Flower Architects hold no liability and responsibility for use of drawings issued in DWG format.
- Calder Flower Architects are not liable for any loss, damage, claim, cost demand as a result of the use or receipt of drawings issued in DWG format.


DRAWING NOTES:

Material Legend


Refer Drawing DA 500

- 1 Sandstone Wall
- 2 Metal Battens
- 3 Perforated Metal Panels - Rust
- 4 Perforated Metal Panels - Bronze
- 5 External Laminate Panels
- 6 Fibre Cement Panels
- 7 Glazed Tiles/Bricks
- 8 Breeze Blocks
- 9 Aluminium Framed Windows & Doors
- 10 Aluminium Balustrade
- 11 Colorbond Roofing - RACF
- 12 Colorbond Roofing - ILUs
- 13 Render - White
- 14 Render - Grey
- 15 Render - Green
- 16 Render - Match RACF Roofing
- 17 Render - Match ILU Roofing
- 18 Yellow/Grey Screens
- 19 Face brick

2

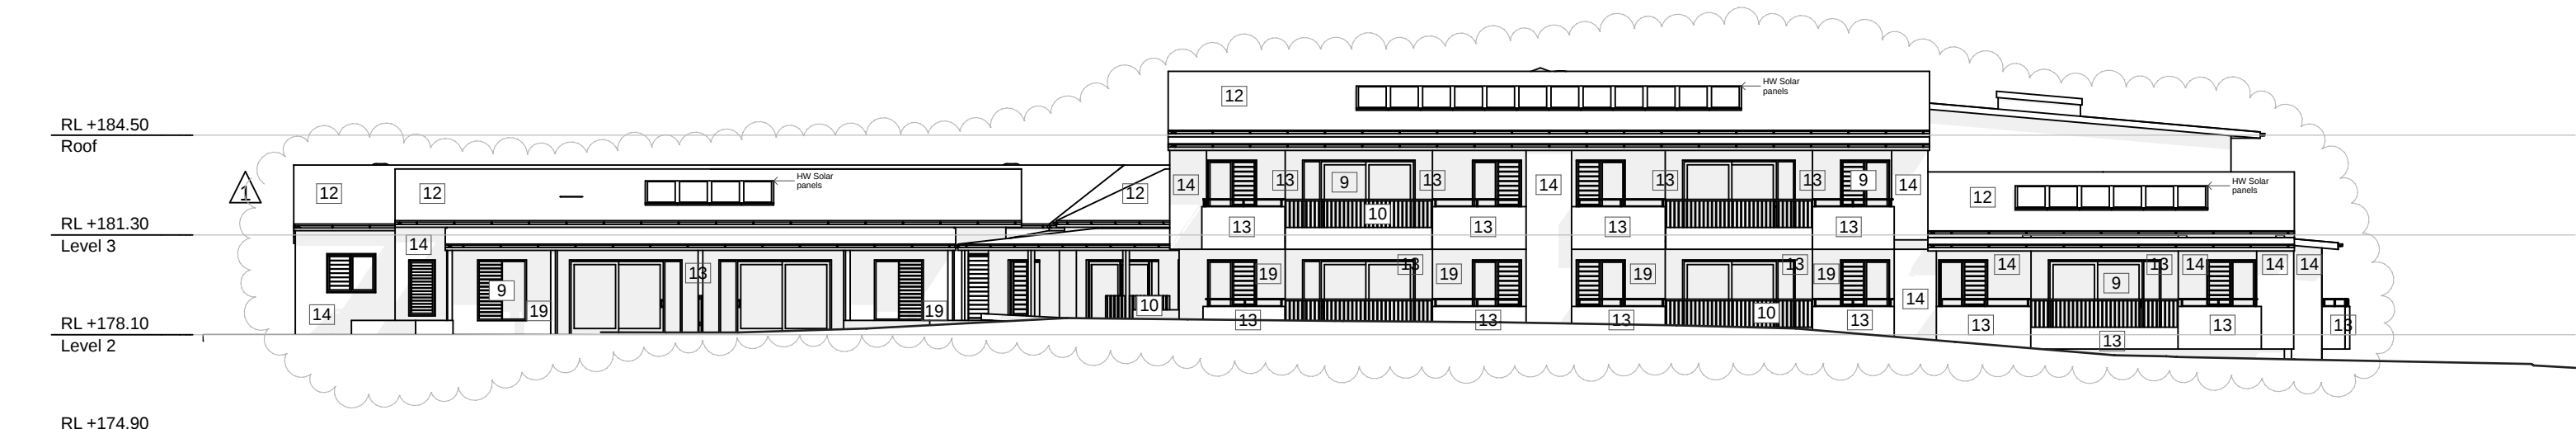

01 ILU North Elevation

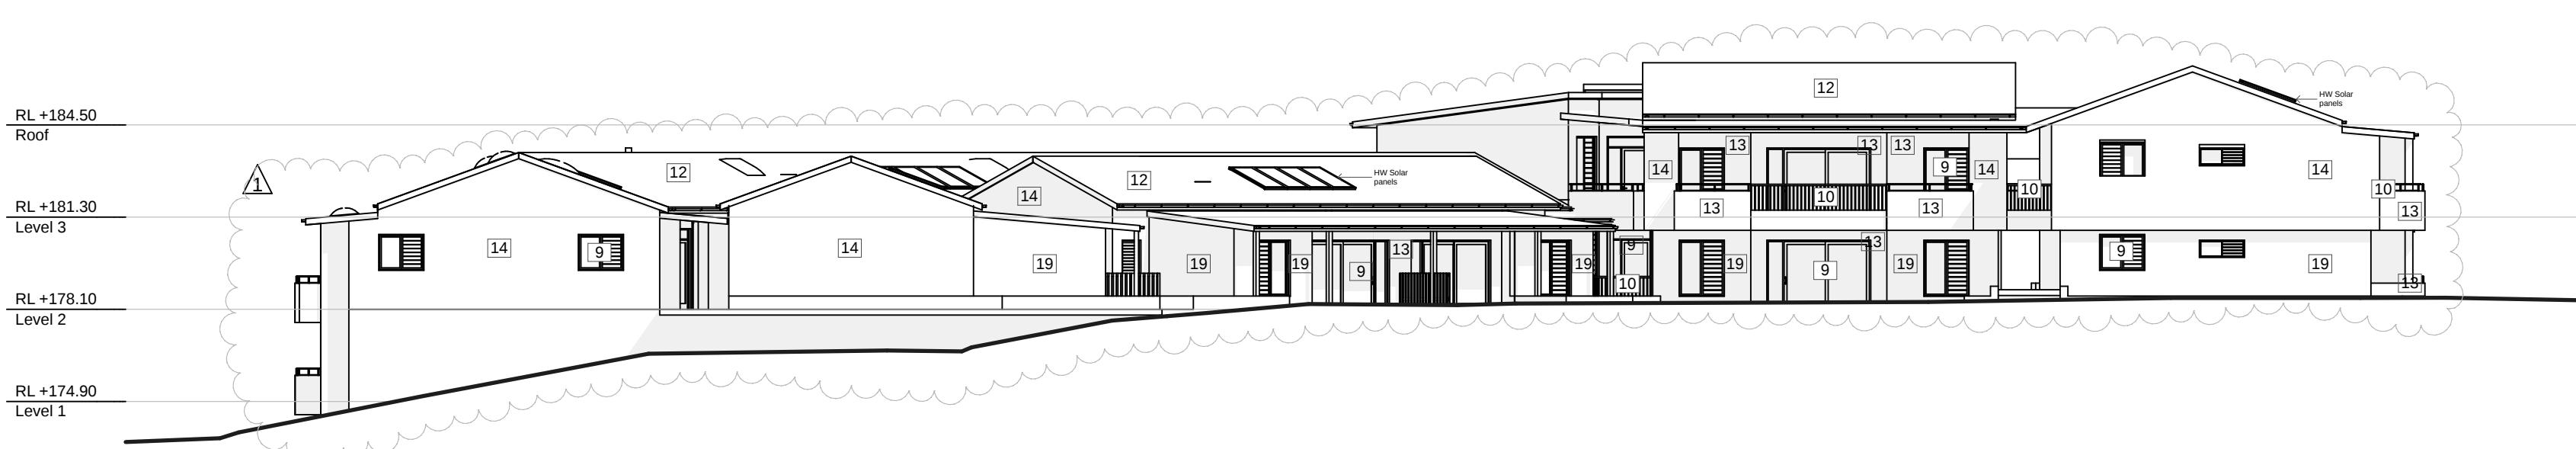


02 ILU East Elevation




03 ILU South Elevation




04 ILU West Elevation

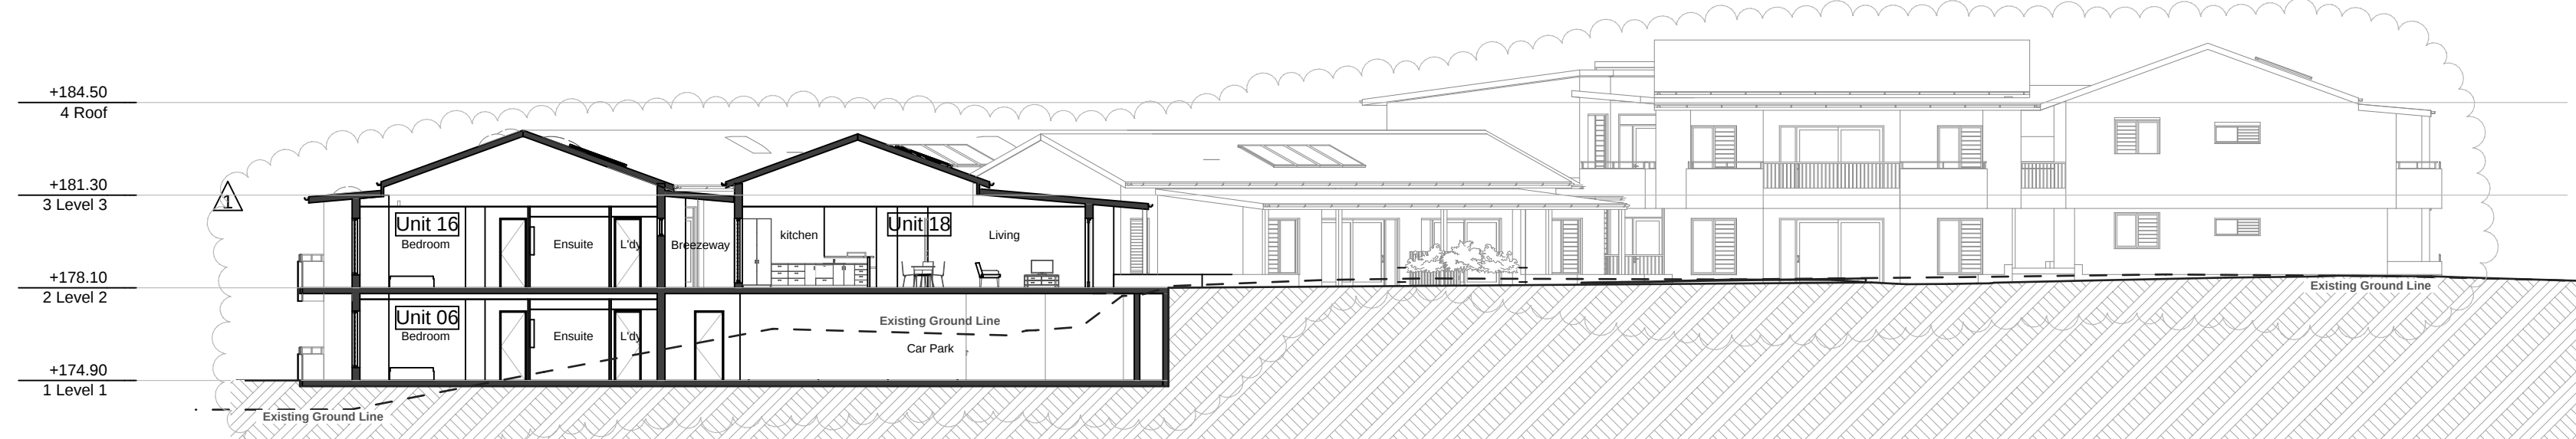


05 ILU Section 01

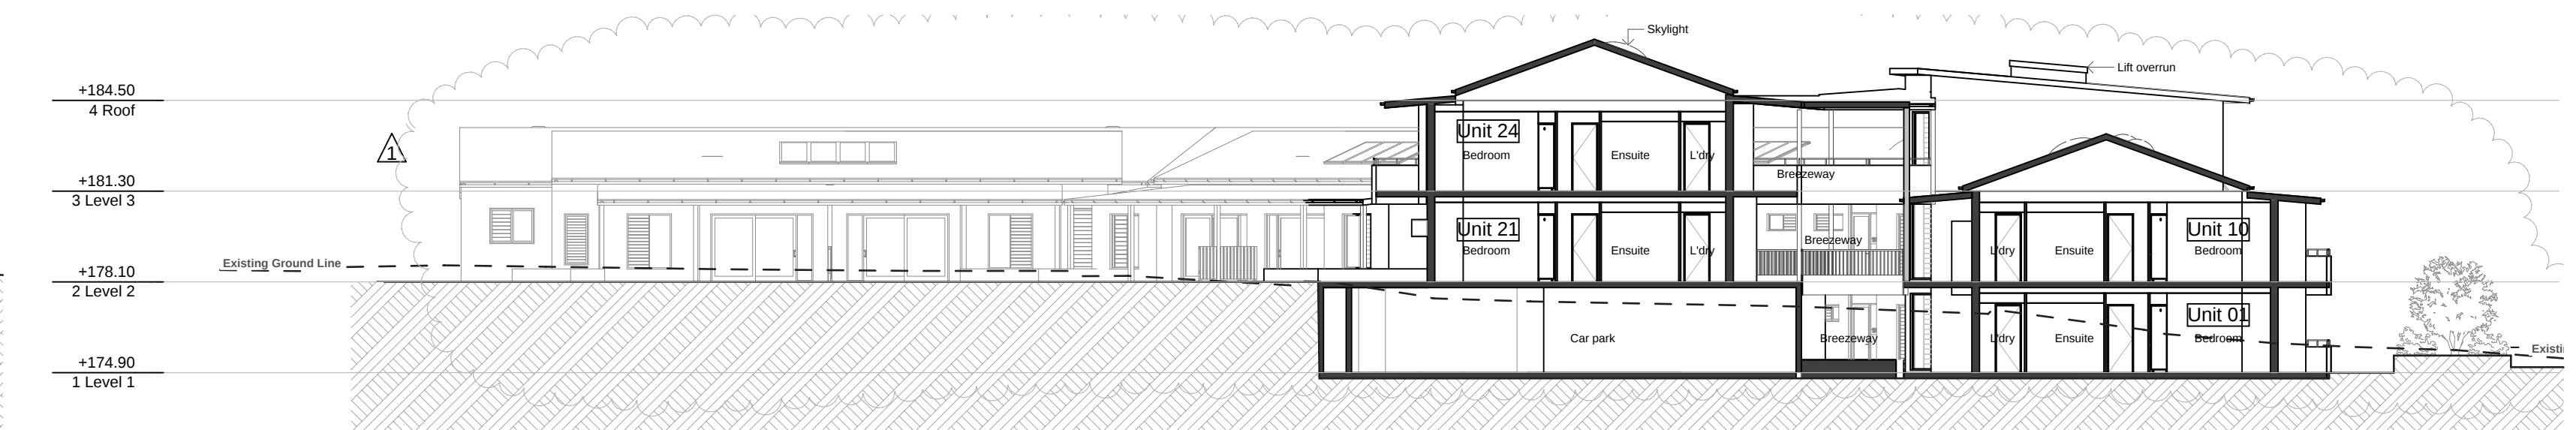

06 ILU Section 02

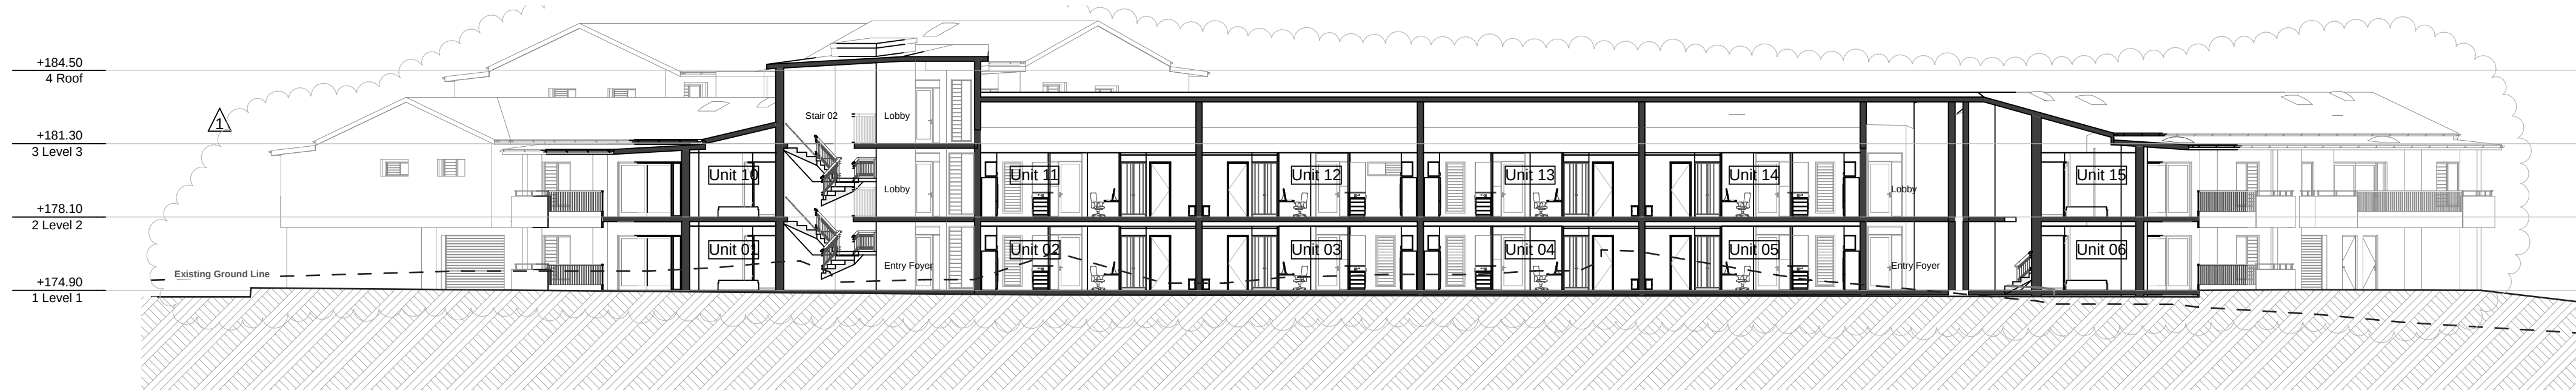

07 ILU Section 03

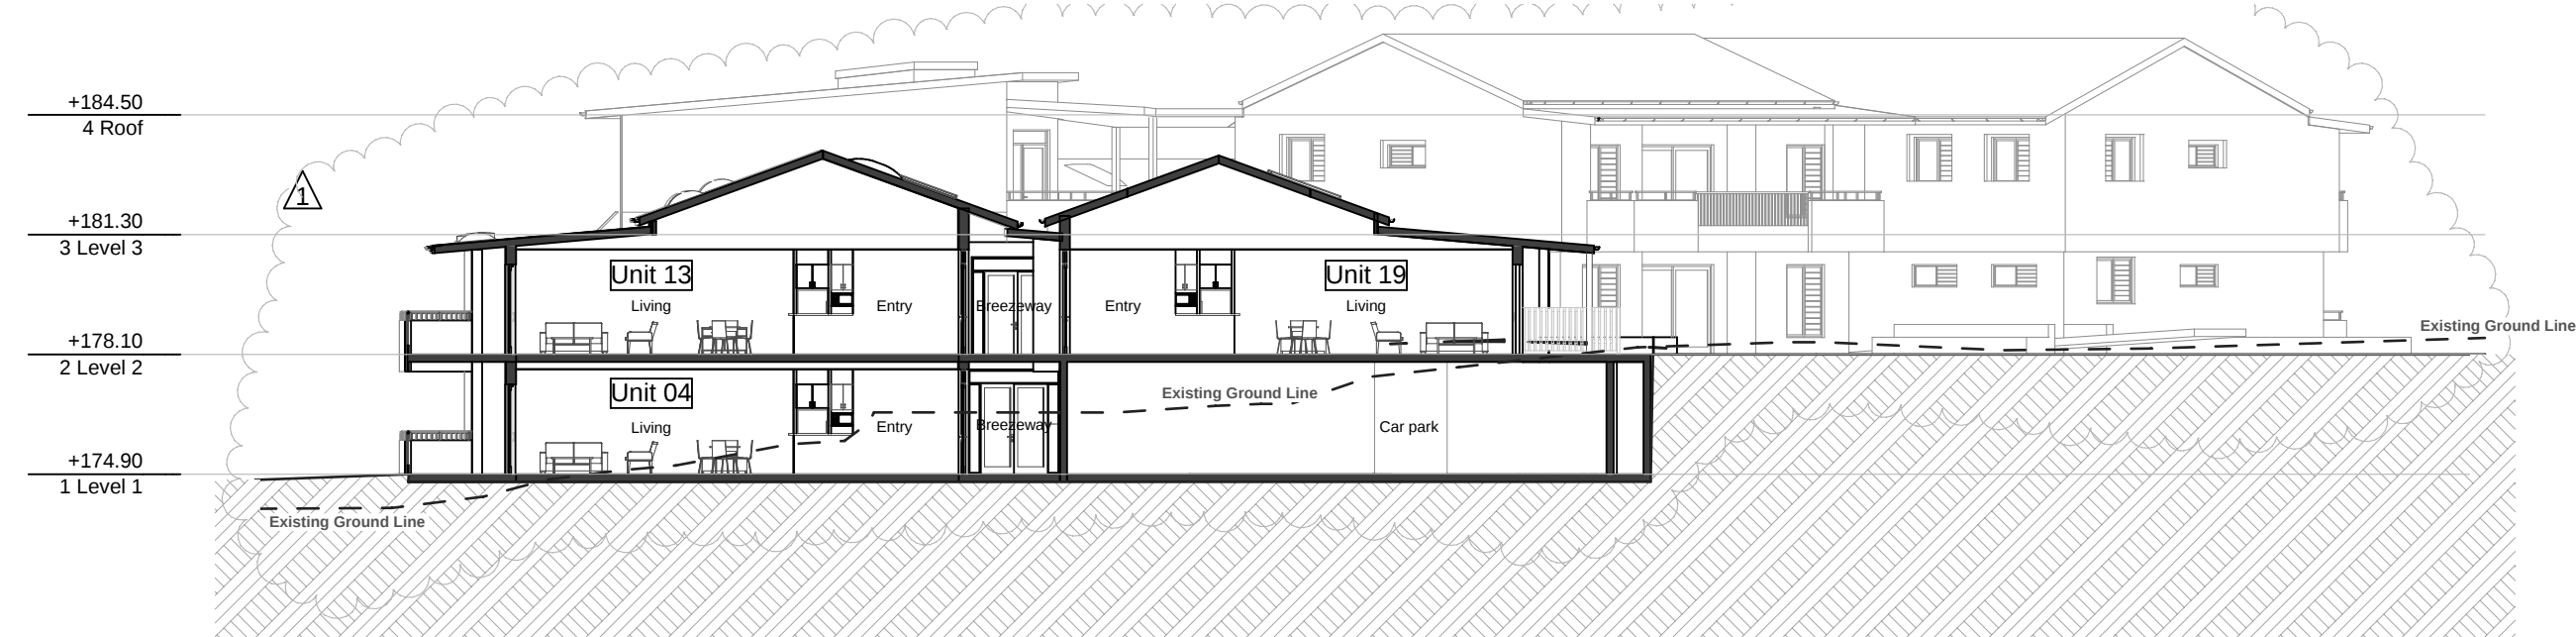

08 ILU Section 04

Energy Rating Certificate Number **16540005**

☐ single-dwelling rating **6.4** stars

☒ multi-unit development (attach listing of ratings) heating **26.9** MJ/m²

If selected, data specified is the average across the entire development cooling **19.1** MJ/m²

Recessed downlights confirmation: ☐ Rated with ☒ Rated without

Assessor Name/Number **Tom Beckerling VIC/BDV/14/1654**

Assessor Signature *[Signature]* Date **12/12/2014**

0 1 2 3 4 5 10
Metres - 1:200 Printed @ B1