

LEGEND

01. GLASS FACADE

02. TRANSLUCENT GLASS PANEL

03. COLOURED PANEL

04. TIMBER CLADDING







05. TIMBER LOUVRE
06. WHITE FEATURE FRAME

07. METAL BLADE AND FRAME

08. PROFILED CONCRETE WITH INTEGRATED ARTWORK

09. BLACK METAL CLADDING WITH SURROUND

10. LANDSCAPE CLIMBING SCREEN TO CAR PARK

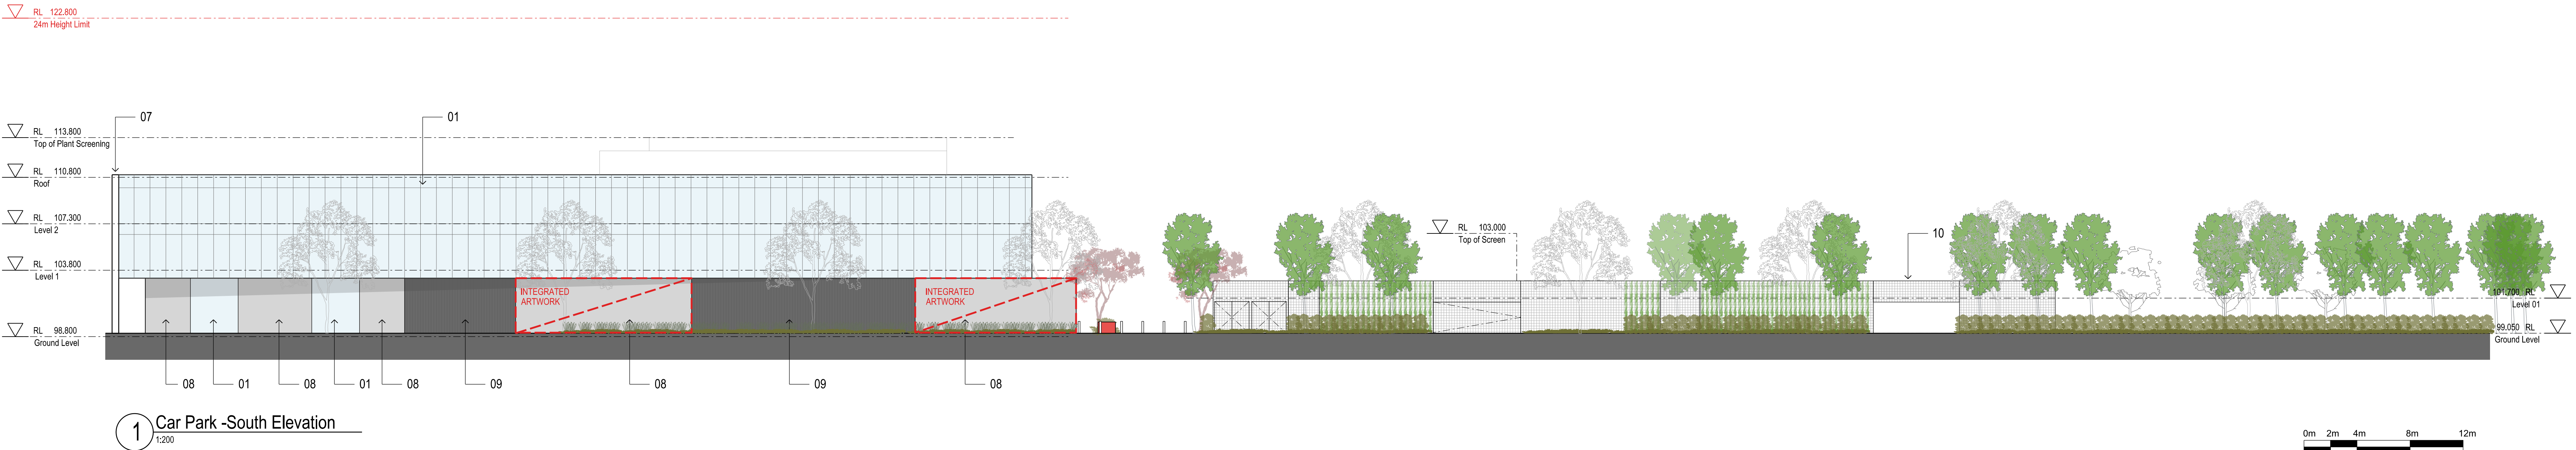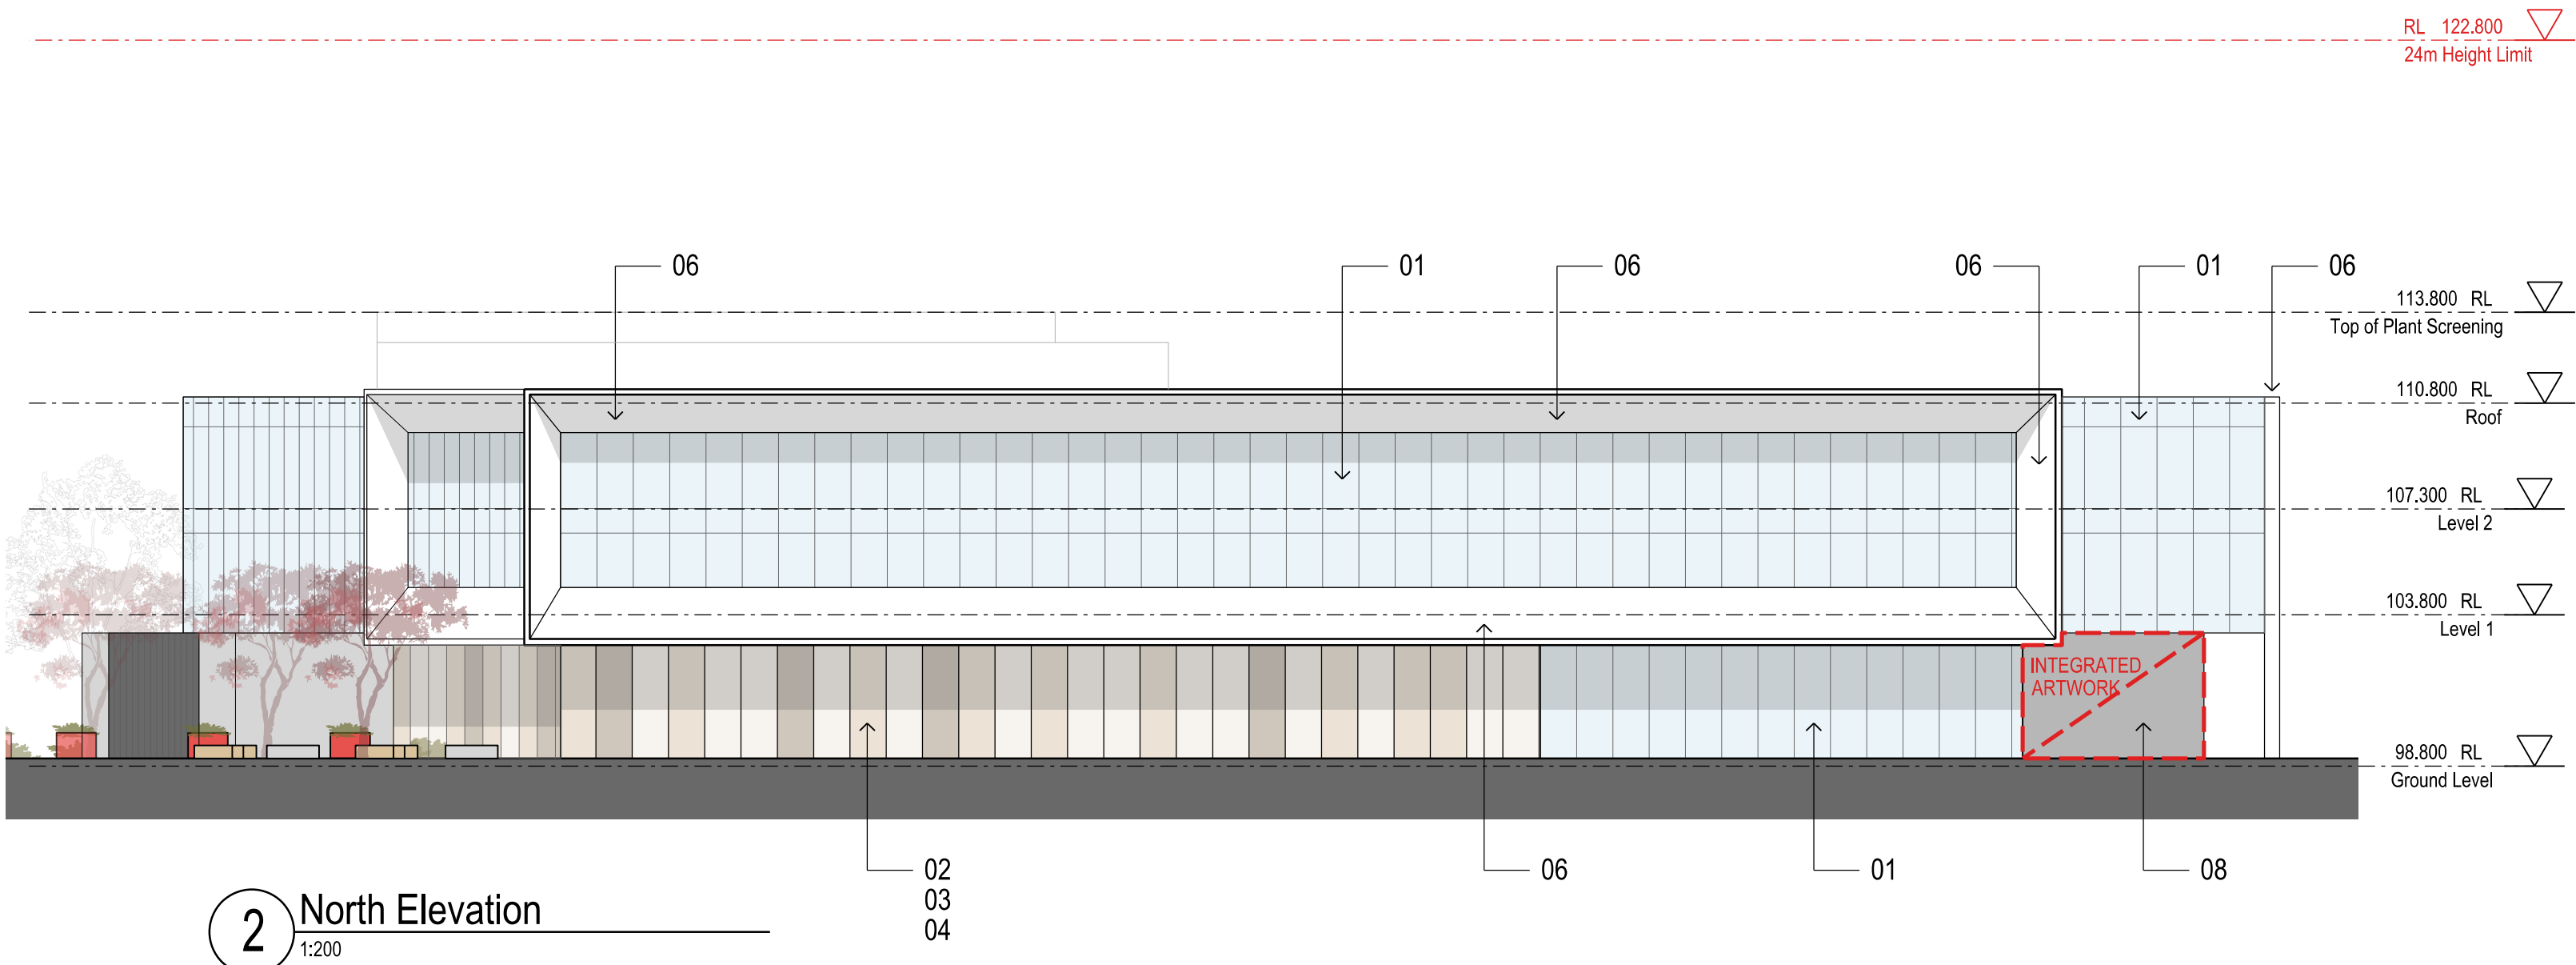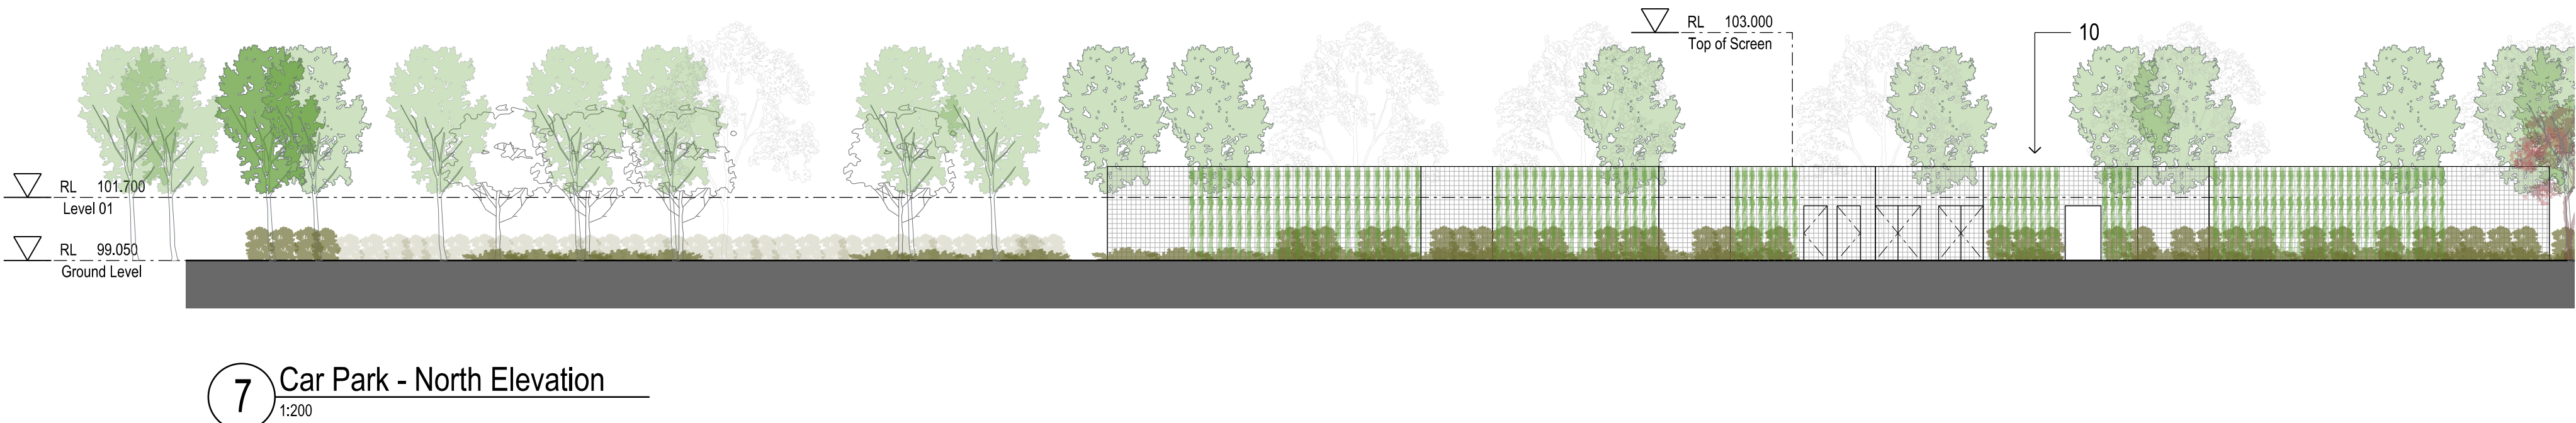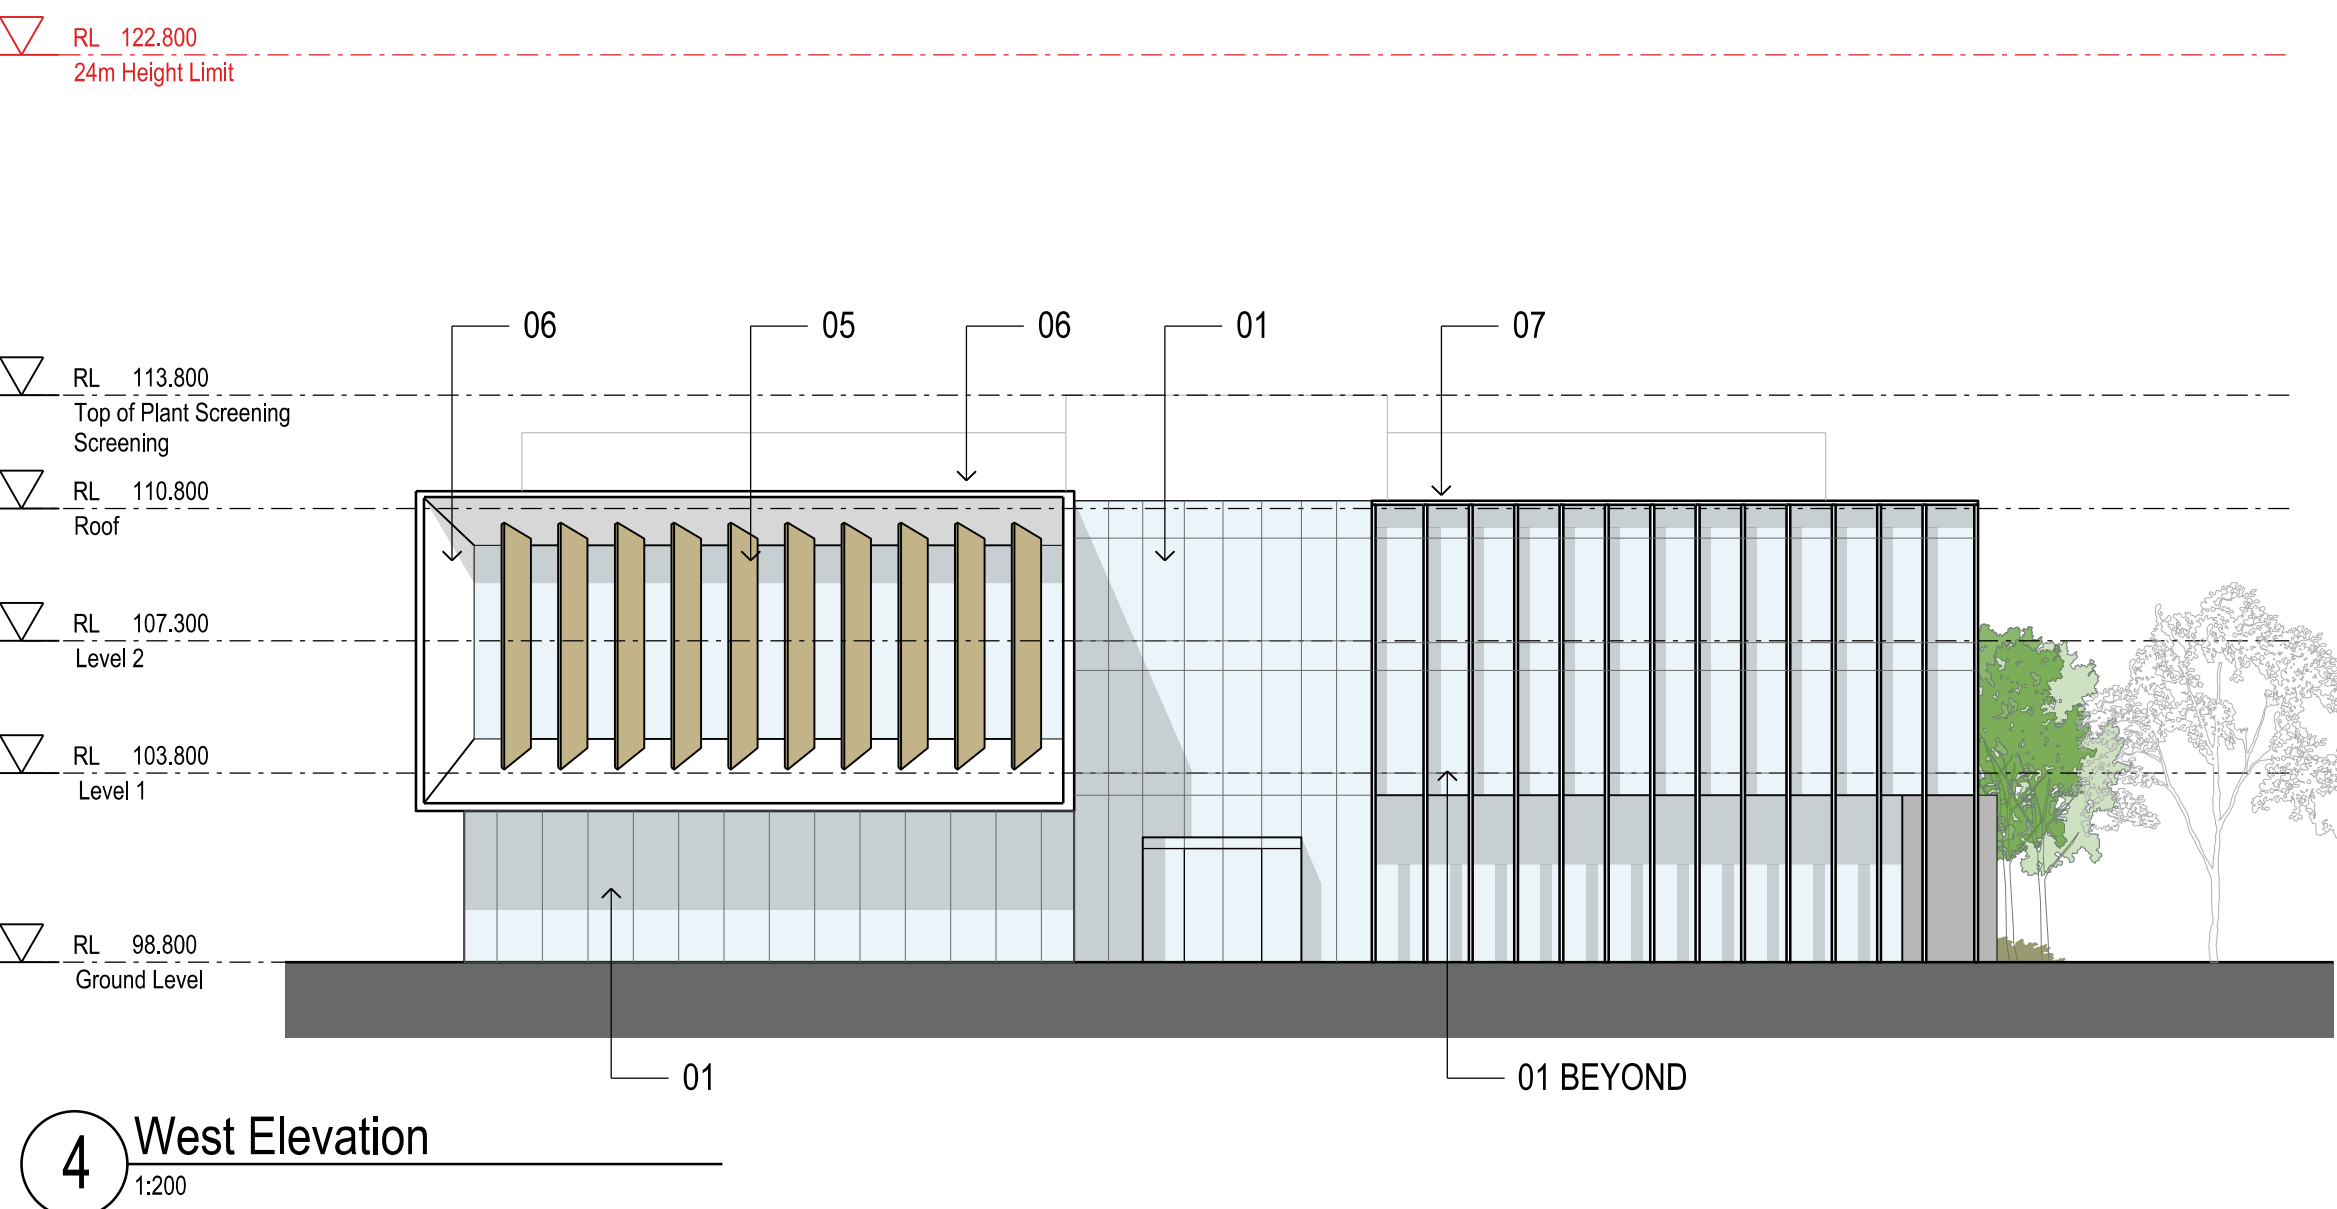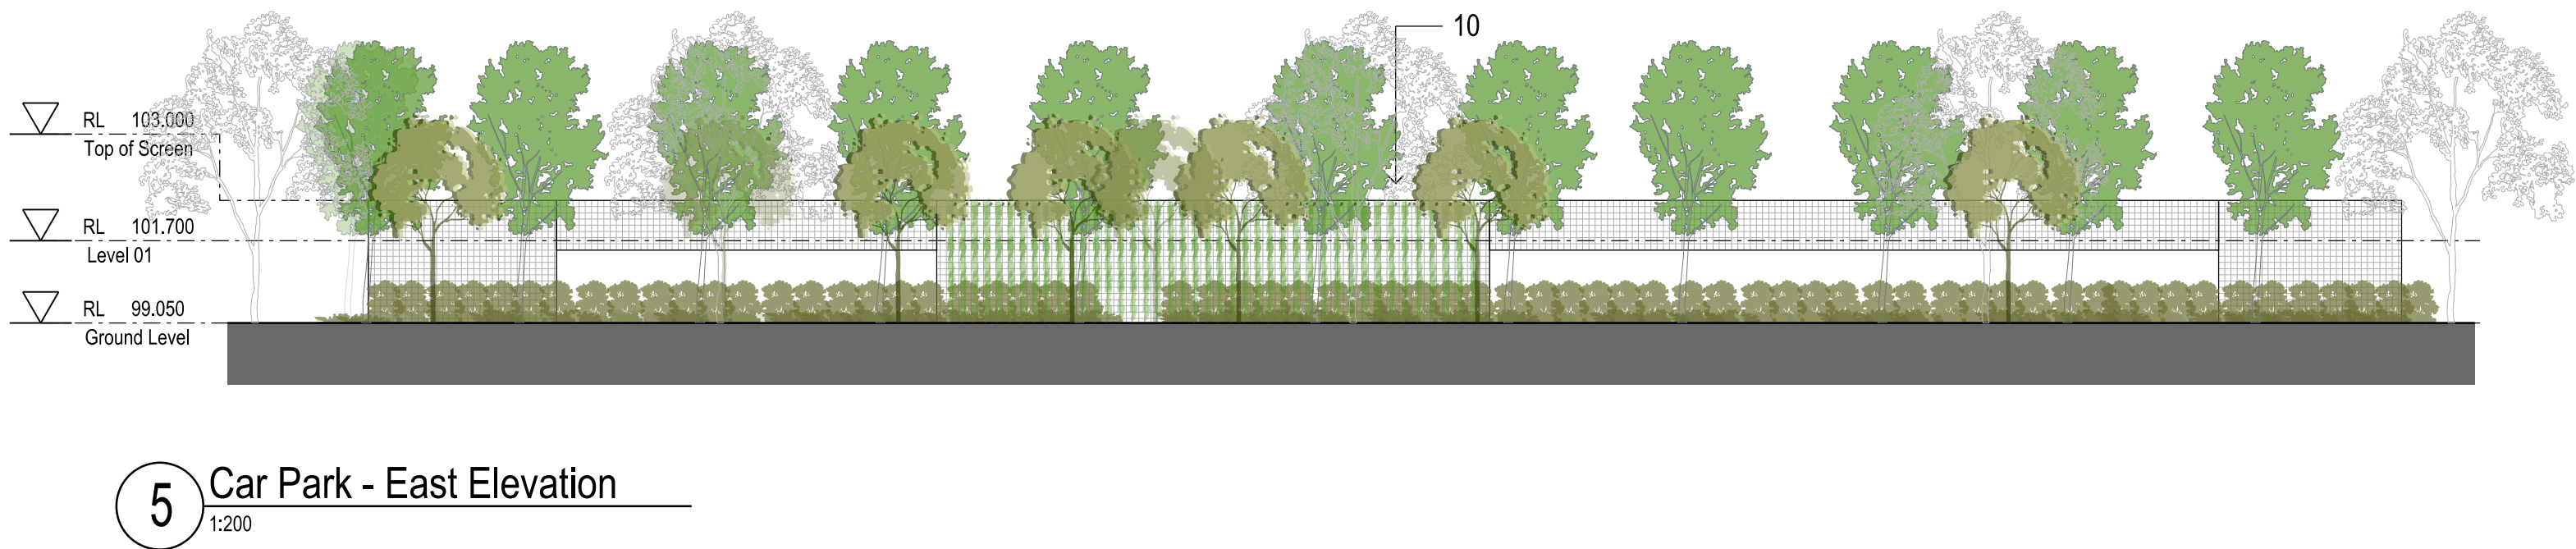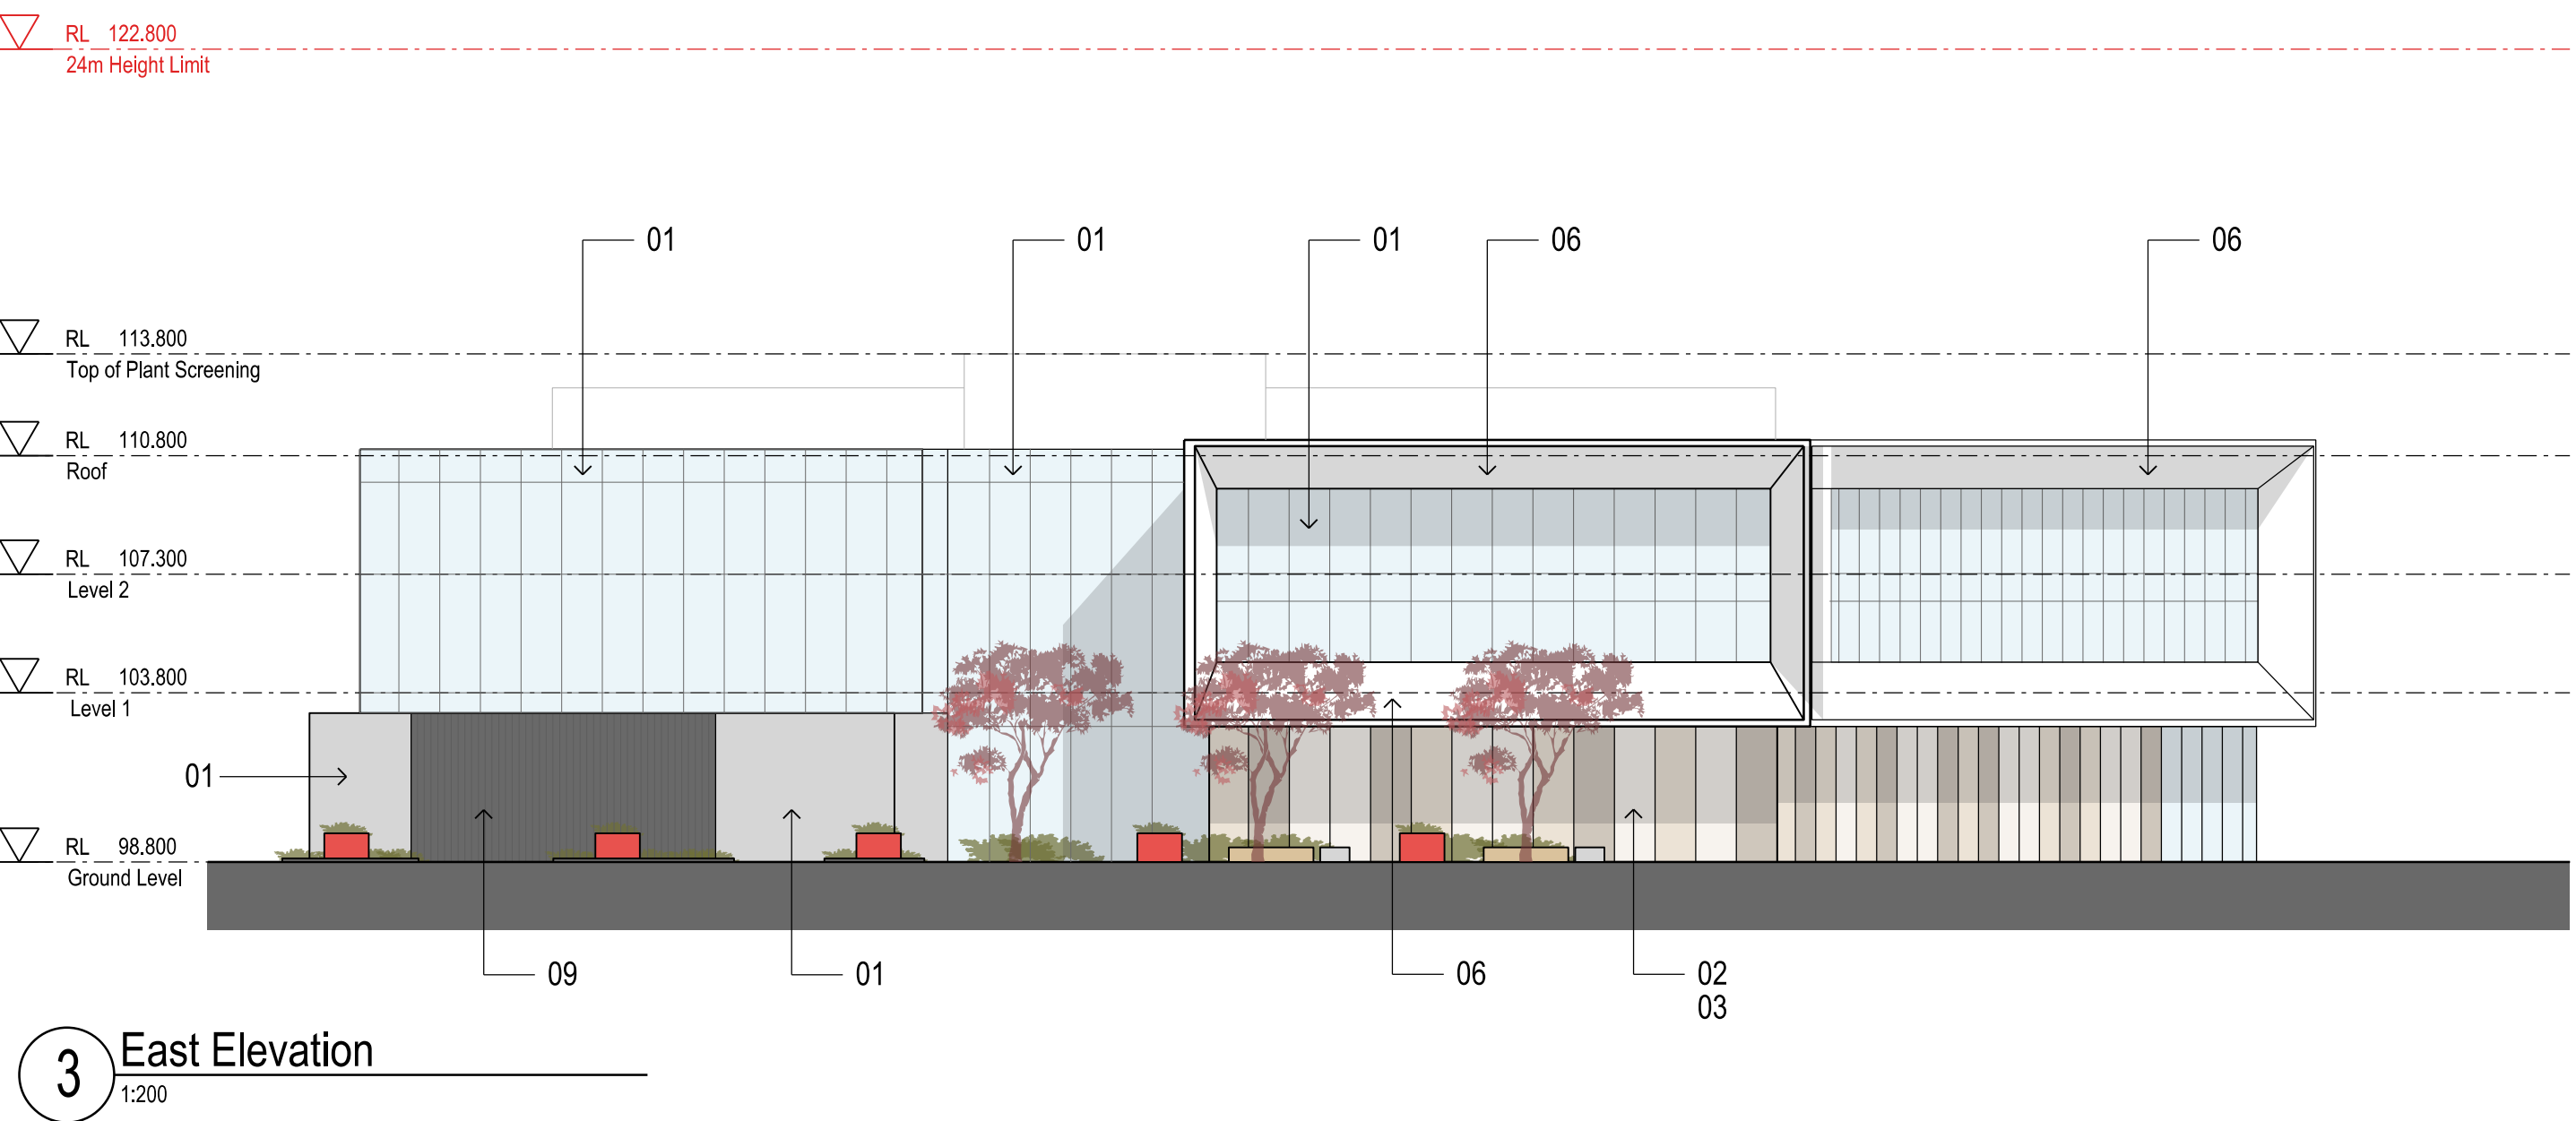

Amendments			Amendments		
Issue	Description	Date	Issue	Description	Date
A	ISSUED FOR PRE-DA MEETING	31/07/14			
B	ISSUED FOR INFORMATION	04/08/14			
C	ISSUED FOR DA APPROVAL	13/08/14			
D	ISSUED FOR DA APPROVAL	20/08/14			
E	ISSUED FOR DA APPROVAL	10/10/14			
F	ISSUED FOR DA APPROVAL	21/11/14			
	-Windows to Chamber amended				

Mechanical/Structural/Electrical/Lift/Dry Fire/Environmental			Planner		
NORTHROP 60 HICKSON RD, SYDNEY NSW 2000			JBA Level 7, 77 Berry Street, North Sydney		
Hydraulic/Wet Fire			Quantity Surveyor		
EWWF SUITE 5, LEVEL 1, 330 WATTLE ST ULTIMO NSW 2007			WILDE & WOLLARD Level 1, 815 Pacific Highway, Chatswood NSW 2067		
NCC Consultant			Access Consultant		
CERTIS PO BOX 48, BROADWAY NSW 2007			MGAC Studio 106/56, Bowman Street, Pyrmont NSW 2009		

Traffic		
TRAFFIX Suite 3.08 46a Macleay St, Potts Point NSW 2011		
Acoustic		
ACOUSTIC LOGIC 9 Sarah St, Mascot NSW 2020		
Waste Management		
FORESIGHT ENVIRONMENTAL PO Box 1008, North Sydney NSW 2020		



GROUP GSA
Group GSA Pty Ltd ABN 78 002 113 779
Level 7, 80 William St East Sydney NSW
Australia 2011 www.groupgsa.com
T +612 9361 4144 F +612 9332 3458
architecture interior design urban design landscape
nom architect M. Sheldon 3990

Project Title Oran Park Administration Centre			
Drawing Title Elevations			
Approved	BG	Checked	GB
Drawing Created (date)	10/07/14	Drawing Created (by)	EK
Scale	Project No	Drawing No	Issue
1:200 @B1	14012	DA-A3000	F

This drawing is the copyright of Group GSA Pty Ltd and may not be altered, reproduced or transmitted in any form or by any means in part or in whole without the written permission of Group GSA Pty Ltd.
All levels and dimensions are to be checked and verified on site prior to the commencement of any work, making of shop drawings or fabrication of components. Do not scale drawings. Use figured Dimensions.