




dko Architecture Pty Ltd
Except as shown under copyright act, no part of this drawing may be
reproduced or otherwise used without written permission of dko
Architecture

NOMINATED ARCHITECT
Rae de Klerk
David Sanderson

NOTES
1. Architect's drawings shall comply with dimensions before any job commences.
2. Figures dimensions take precedence to text drawings and job dimensions. All
other drawings shall be submitted to the Architect/Consultant, and
revised/changed and submitted prior to return of completed shop drawings
by the Architect/Consultant.


NOT FOR CONSTRUCTION

KEY PLAN

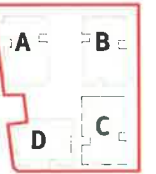

BEECROFT ROAD

HANNASTREET

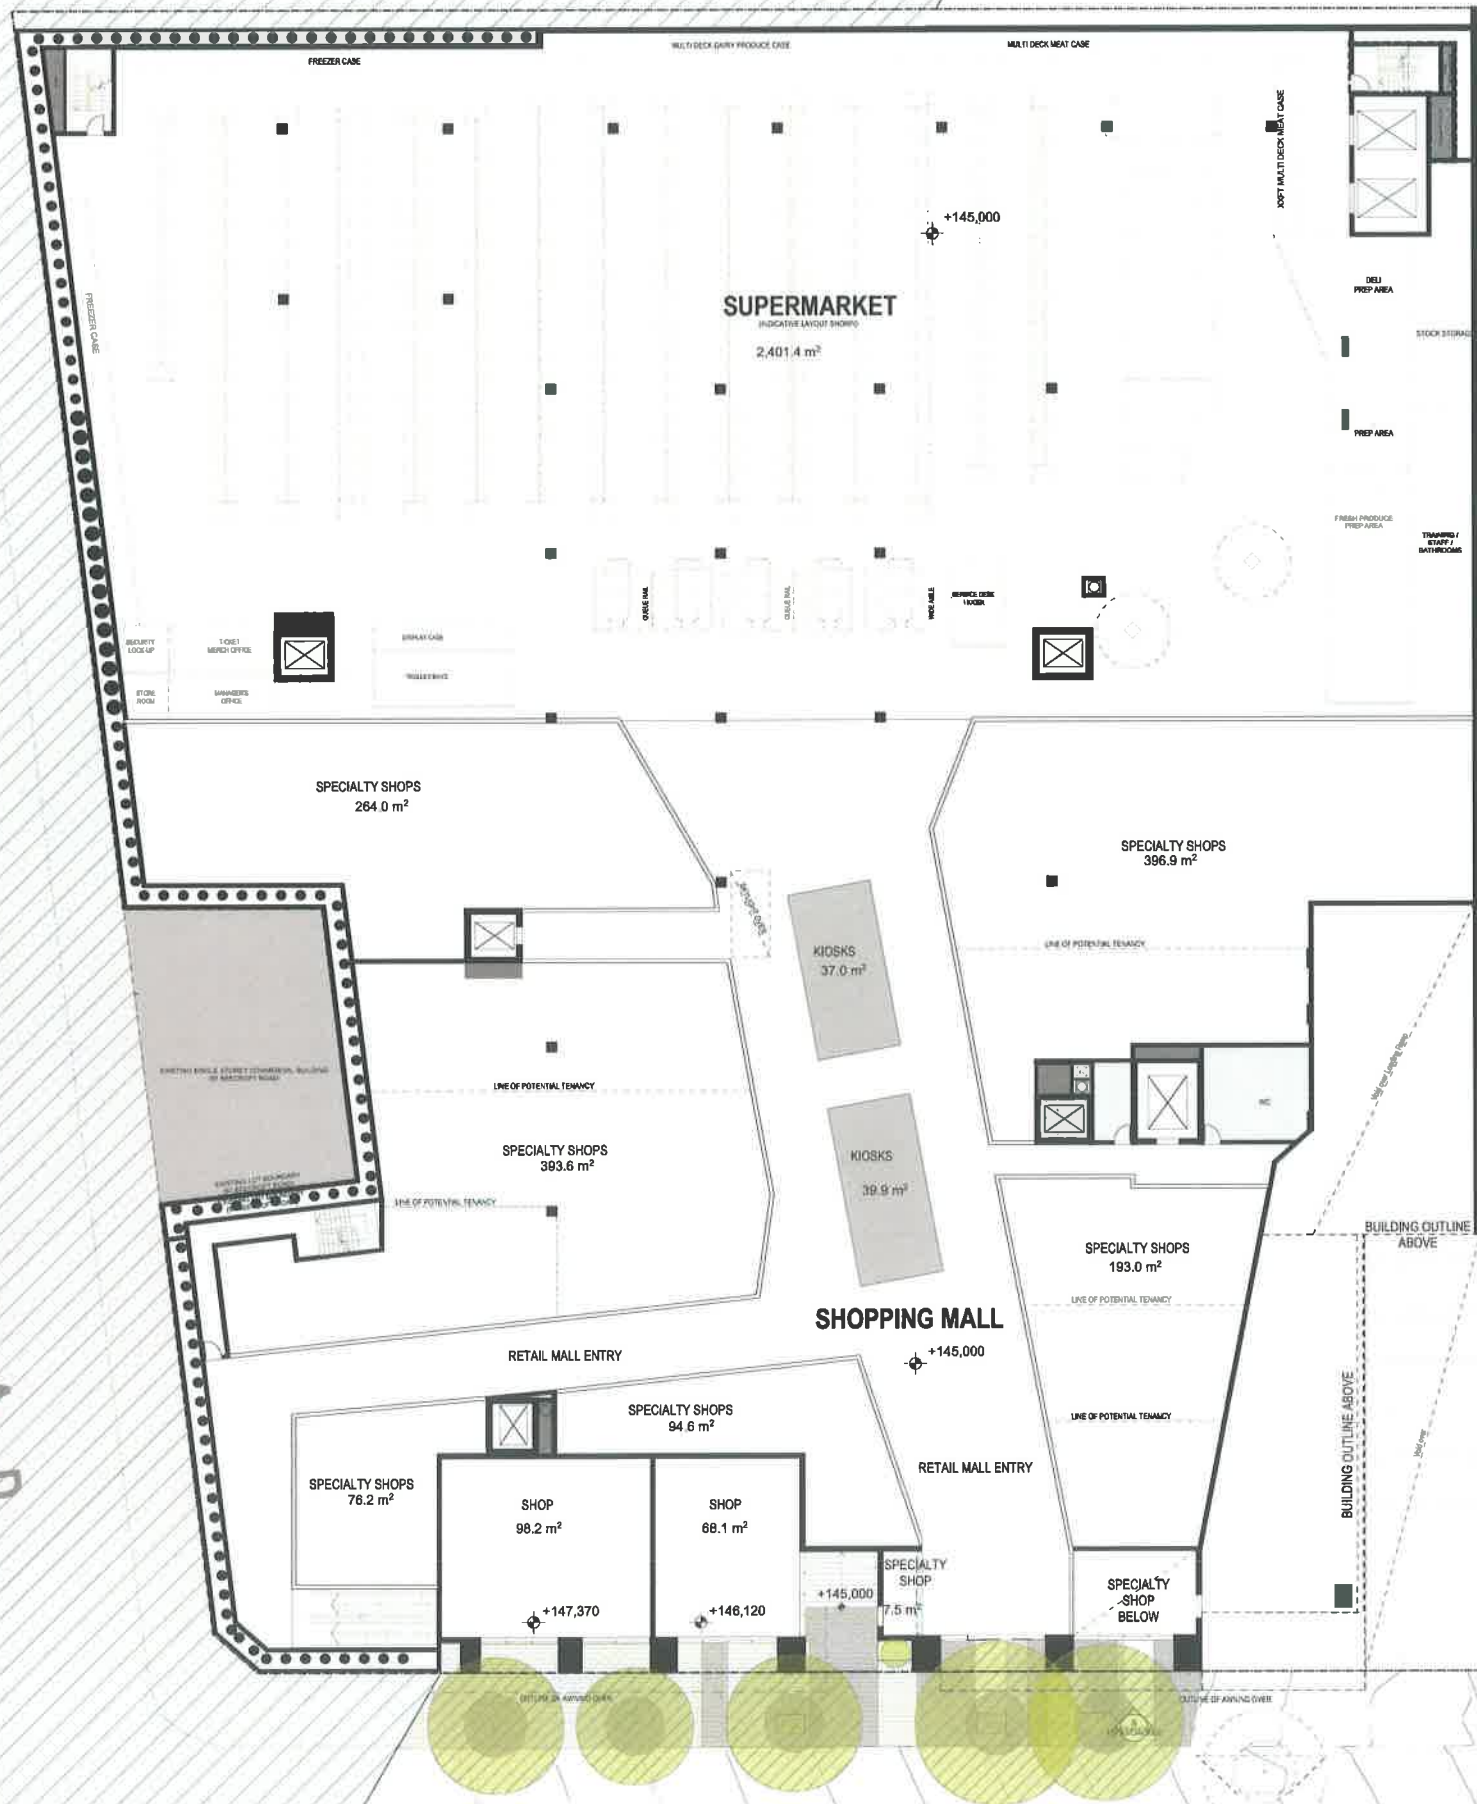

Rev	Description	By	Date
-----	-------------	----	------

Structural Engineer:
van der Meer Consulting Pty Ltd
T (02) 9436 0433 / F (02) 9436 1370
Zayed.Mechtrik@vandermeer.com.au

Civil Engineer:
van der Meer Consulting Pty Ltd
T (02) 9436 0433 / F (02) 9436 1370
Zayed.Mechtrik@vandermeer.com.au

Landscaping Architect:
Orchard Pty Ltd
T (02) 9557 5533 / F (02) 9519 8323
rogers@orchard.com.au

Architect:
dko Architecture (NSW) Pty Ltd
C19 / 38-40 Macarthur Street
Ultimo, NSW, 2007, AUSTRALIA
T +61 2 8346 4500 / F +61 2 8346 4599
www.dko.com.au / info@dko.com.au

ABN: 8956706590
Rae de Klerk
David Sanderson

Client Details:
Bony Bros Pty Ltd



Project:
Modula Shopping Centre
Beecroft Redevelopment
Car Hannah St / Beecroft Rd
Beecroft
NSW, 2149

Project Number:
10733

Drawing:
Plans
Ground Level Plan

Project Status:
Development Application

Scale:
1:100