


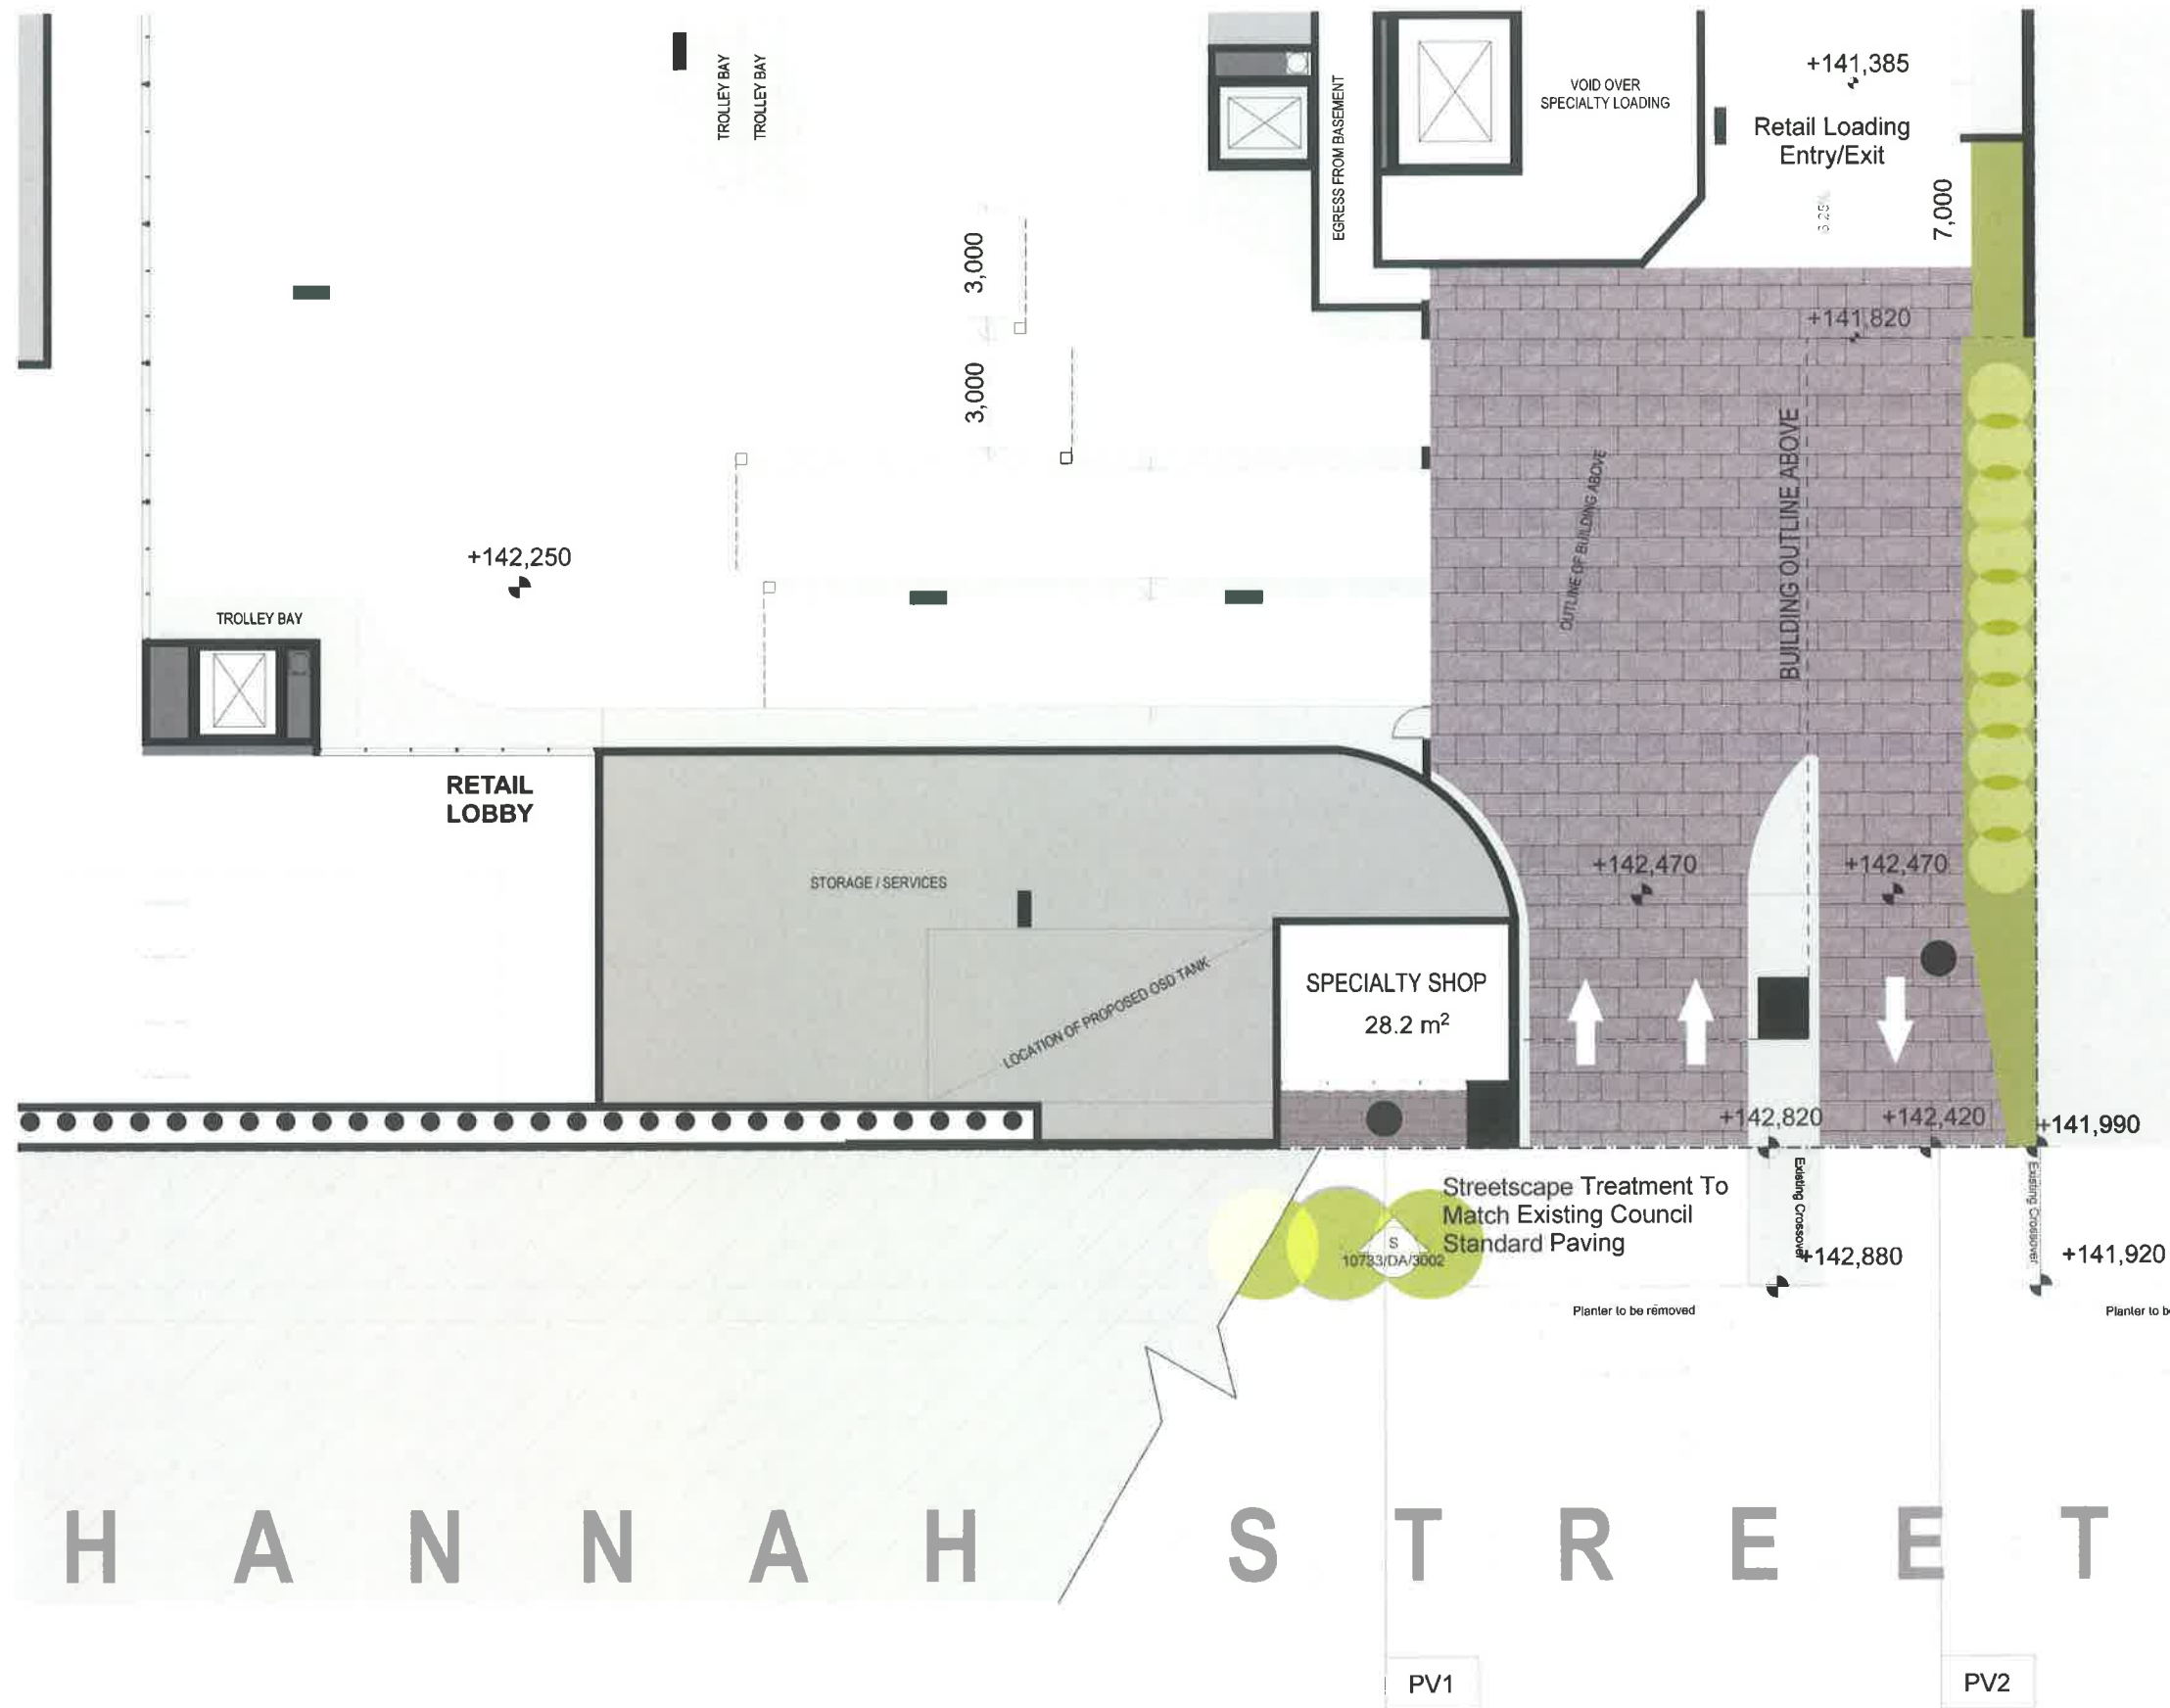

Indicative Finishes

-  PV1.Charcoal Brick Pavers
-  PV2.Large Format Brown Concrete Pavers



© dKO Architecture Pty Ltd
Except as allowed under copyright act, no part of this drawing may be reproduced or otherwise dealt with without written permission of dKO Architecture.


Architect
dKO architecture (NSW) pty ltd
C19/38-48 Macarthur St
Ultimo, NSW 2007, AUS
T +61 2 8346 4500
www.dko.com.au / info@dko.com.au
ABN: 61413787636

Client Details
Sony Brothers Ltd

Project
Module Shopping Centre
Beecroft Redevelopment
cnr Hannah St / Beecroft Rd
Beecroft
NSW, 2119

Project Number
10733

Drawing
B1 - Hannah Street
Rendered Plan
Scale 1:200@A3
Date 19.11.14
Drawn SL Checked RM
10733/DA/9001

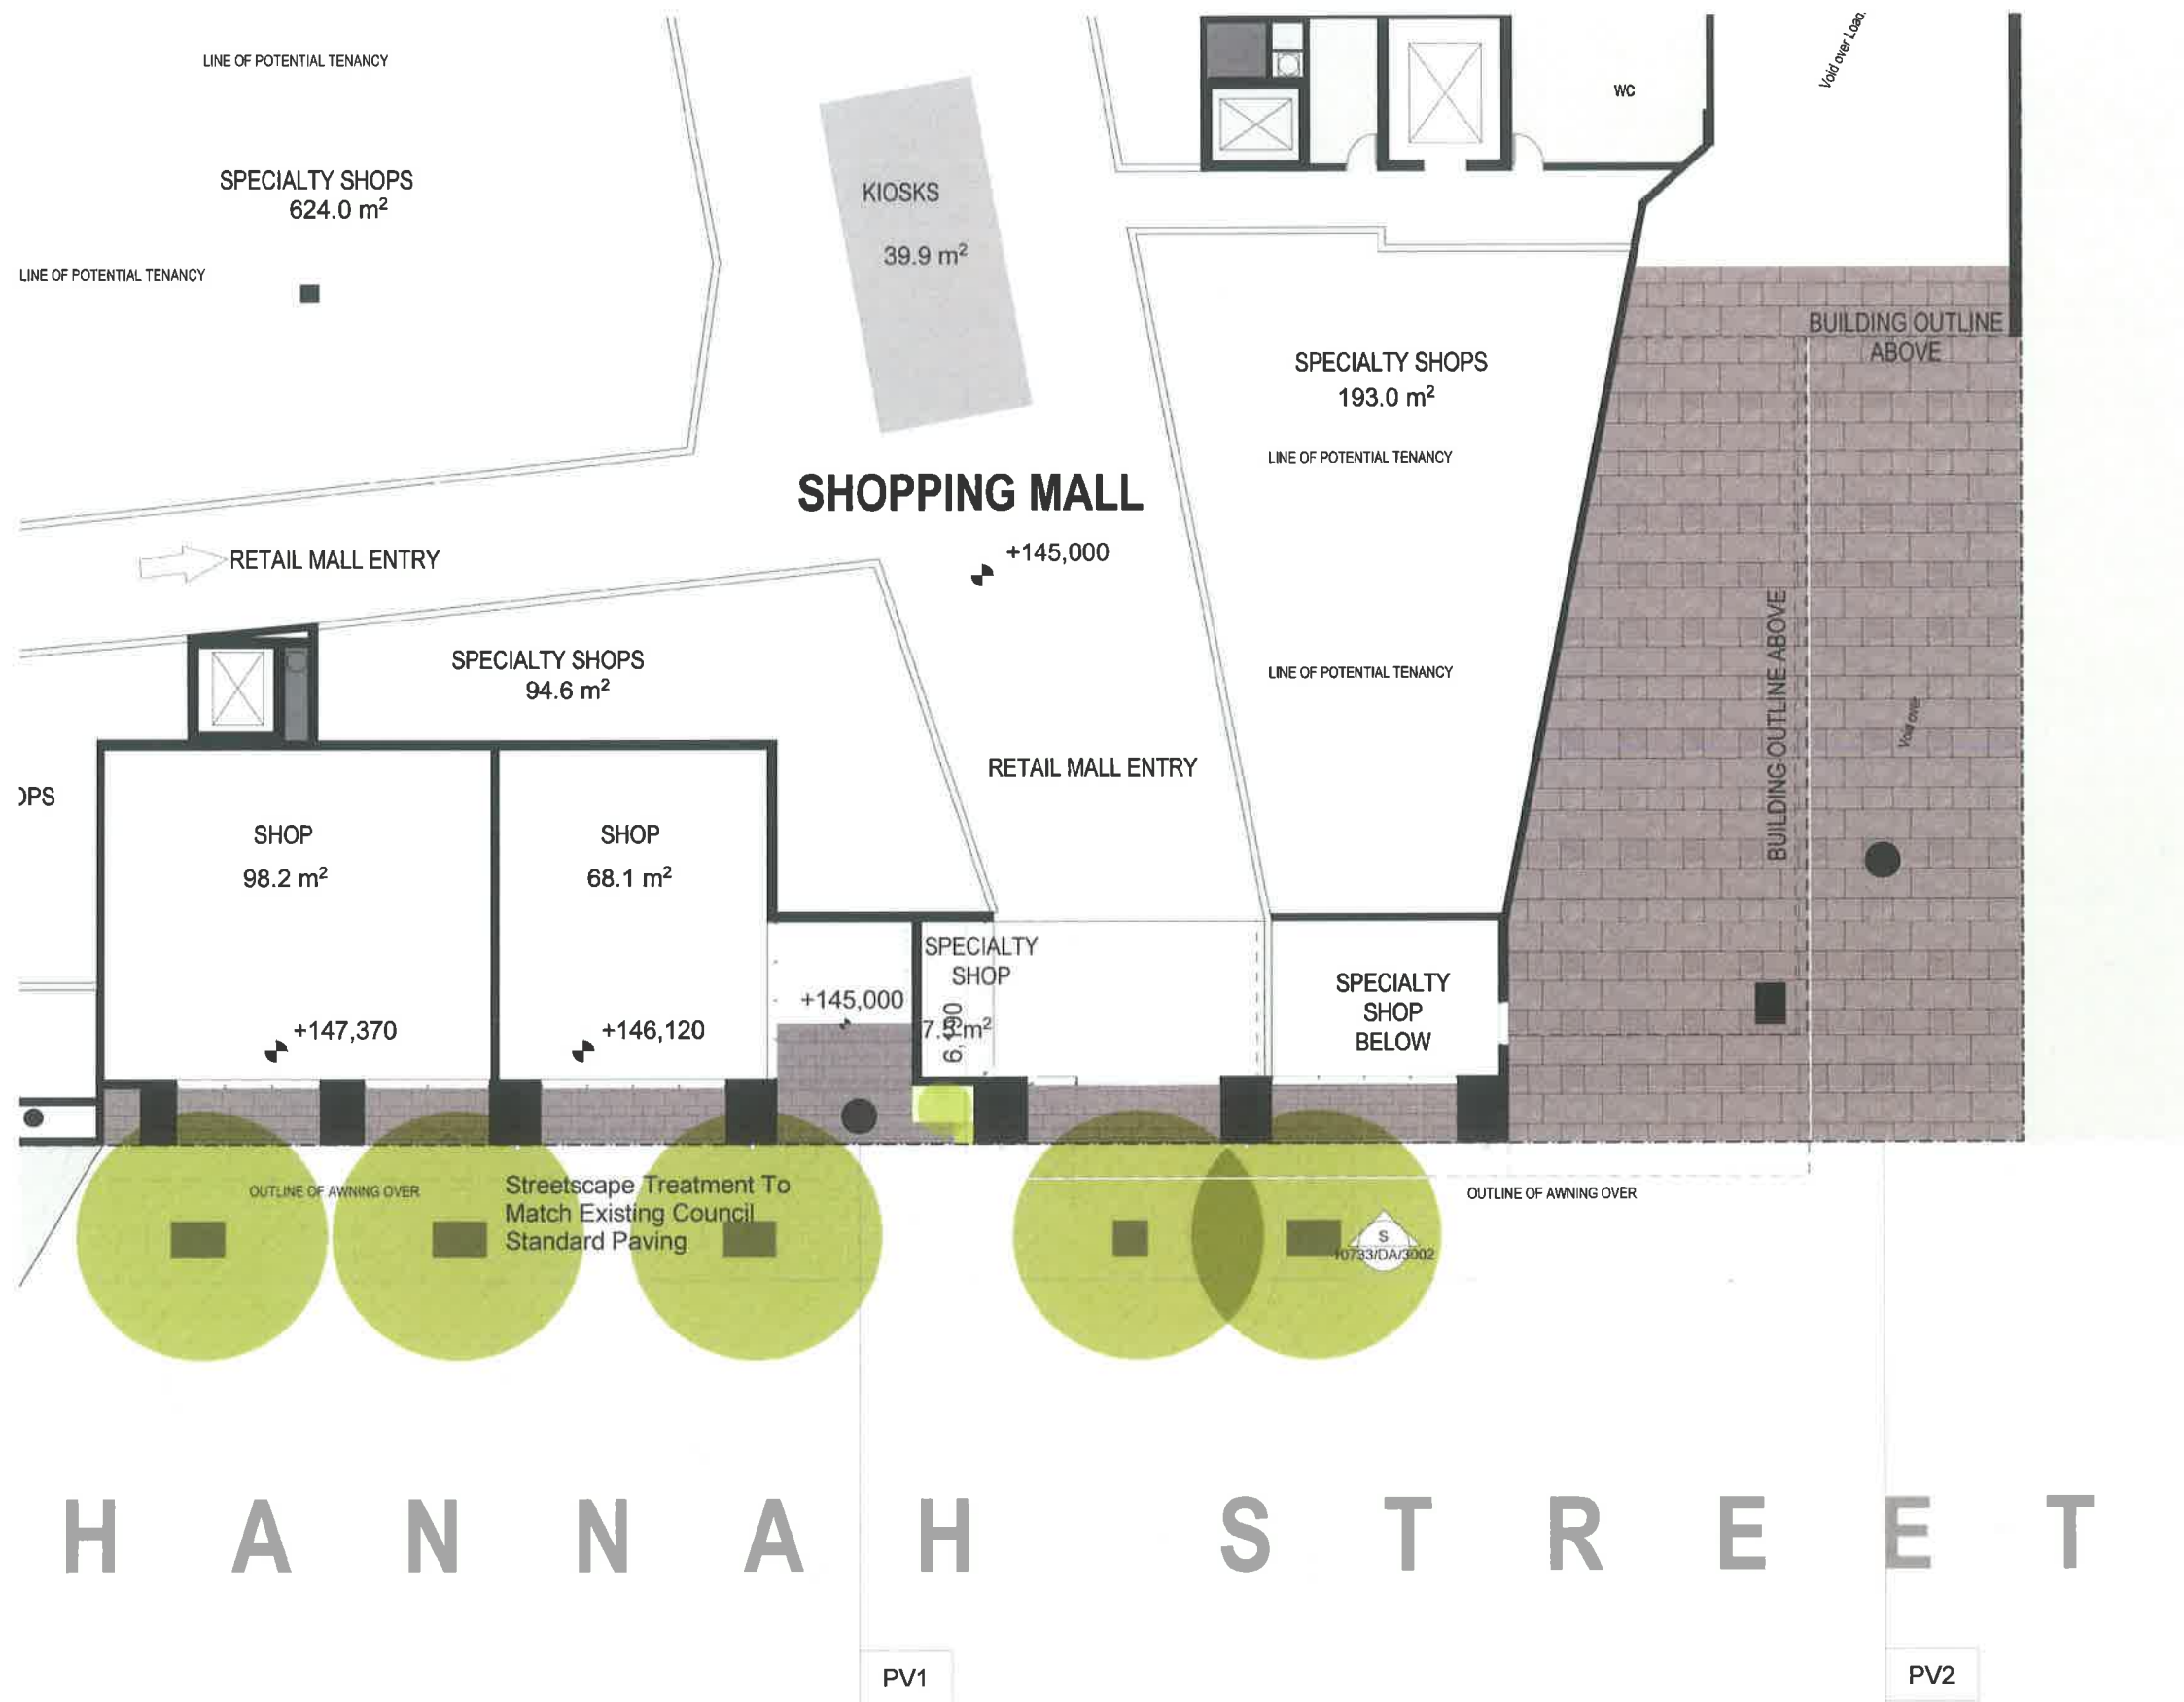

Indicative Finishes

- PV1.Charcoal Brick Pavers
- PV2.Large Format Brown Concrete Pavers



© dKO Architecture Pty Ltd
Except as allowed under copyright act, no part of this drawing may be reproduced or otherwise dealt with without written permission of dKO Architecture.

Architect
dKO architecture (NSW) pty ltd
C19/38-48 Macarthur St
Ultimo, NSW 2007, AUS
T +61 2 8346 4500
www.dko.com.au / info@dko.com.au
ABN: 61413787636

Client Details
Sony Brothers Ltd

Project
Module Shopping Centre
Beecroft Redevelopment
cnr Hannah St / Beecroft Rd
Beecroft
NSW, 2119

Project Number
10733

Drawing
Level 1 - Hannah Street
Rendered Plan
Scale 1:200 @ A3
Date 19.11.14
Drawn SL Checked RM
10733/DA/9002

Indicative Finishes



AW 1 Glass Awning

GL 1 Glass

LT 1 External Feature Lighting

FB 1. Face Brick (Brown)

FB 2. Face Brick (Dark Grey)

RB 1 Rendered Brick (Light)

RB 2 Rendered Brick (Dark)

LW 1 Dark. Lightweight Cladding (Light)

LV 1 Louvre. Aluminium (Light)

LW 2 Dark. Lightweight Cladding (Dark)

PC 1 Powdercoat (Dark)

PC 2 Powdercoat (Light)

ST 1 External Stone Tile

1 Hannah Street Elevation
1:250



© dKO Architecture Pty Ltd
Except as allowed under copyright act, no part of this drawing may be reproduced or otherwise dealt with without written permission of dKO Architecture.

Architect
dko architecture (NSW) pty ltd
C19/38-48 Macarthur St
Ultimo, NSW 2007, AUS
T +61 2 8346 4500
www.dko.com.au / info@dko.com.au
ABN: 61413787636

Client Details
Sony Brothers Ltd

Project
Module Shopping Centre
Beecroft Redevelopment
cnr Hannah St / Beecroft Rd
Beecroft
NSW, 2119

Project Number
10733

Drawing
Hannah Street Elevation

Scale 1:250@A3
Date 19.11.14
Drawn SL Checked RM
10733/DA/9003