


# Residential Development

5 Rynan Avenue, Edmondson Park, NSW

| Dwg no. | Drawing title               | Scale    |
|---------|-----------------------------|----------|
| 000     | Cover Sheet                 | 1:400    |
| 001     | Colour Landscape Masterplan | 1:150    |
| 101     | Landscape Plan              | 1:100    |
| 102     | Landscape Plan              | 1:100    |
| 103     | Landscape Plan              | 1:100    |
| 104     | Landscape Plan              | 1:100    |
| 501     | Landscape Details           | As Shown |

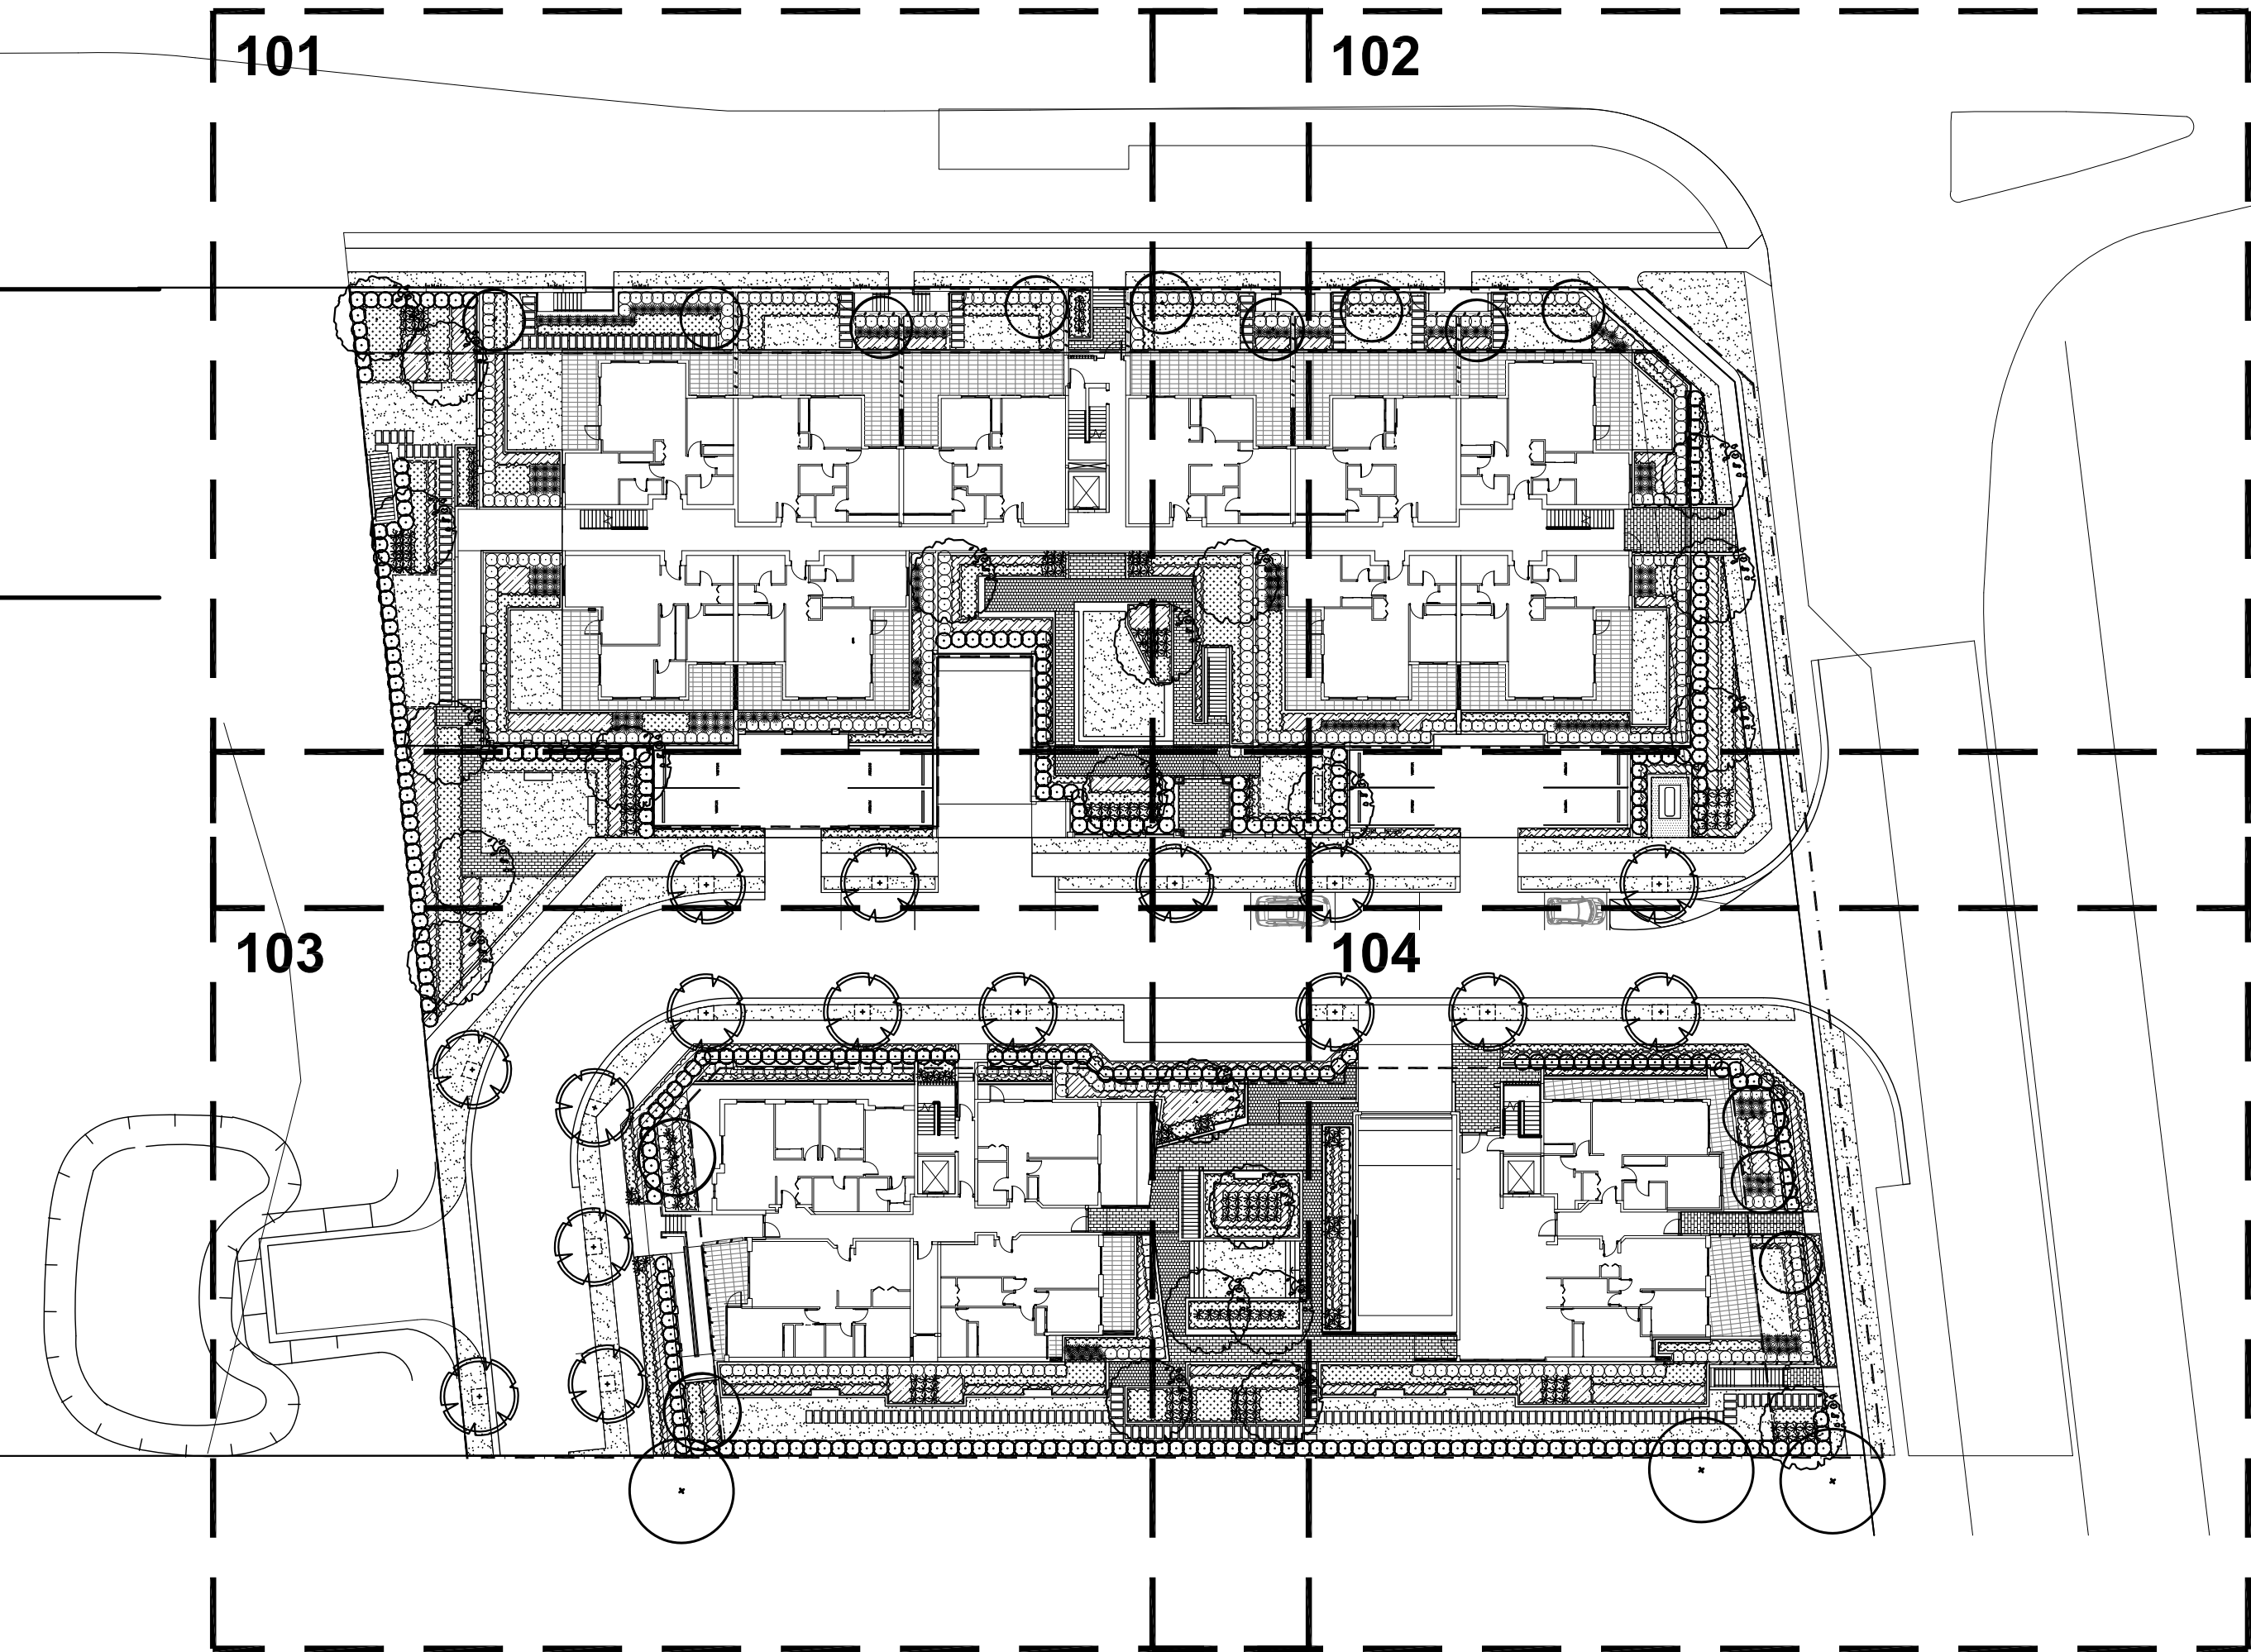

KEY PLAN  
scale 1:400

| PLANT SCHEDULE         |                                             |                   |                    |                    |          |          |          |
|------------------------|---------------------------------------------|-------------------|--------------------|--------------------|----------|----------|----------|
| Symbol                 | Botanical Name                              | Common Name       | Mature Height (m.) | Mature Spread (m.) | Spacings | Pot Size | Quantity |
| Trees                  |                                             |                   |                    |                    |          |          |          |
| Li                     | <i>Lagerstroemia indica</i>                 | Crepe Myrtle      | 8                  | 3                  | As Shown | 100L     | 21       |
| MLG                    | <i>Magnolia 'Little Gem'</i>                | Dwarf Magnolia    | 6                  | 3                  | As Shown | 75L      | 15       |
| TL                     | <i>Tristaniopsis "Luscious"</i>             | Watergum          | 9                  | 7                  | As Shown | 100L     | 16       |
| Shrubs / Accents       |                                             |                   |                    |                    |          |          |          |
| AsM                    | <i>Acmena smithii</i> Minor                 | Dwarf Lilly Pilly | 3                  | 2                  | As Shown | 300mm    | 139      |
| By                     | <i>Beschomeria yuccoides</i>                | Mexican Lily      | 2                  | 2                  | As Shown | 300mm    | 422      |
| De                     | <i>Doryanthes excelsa</i>                   | Gymea Lily        | 2                  | 2                  | As Shown | 300mm    | 37       |
| Mp                     | <i>Murraya paniculata</i>                   | Orange Jessamine  | 2                  | 2                  | As Shown | 300mm    | 494      |
| Vo                     | <i>Viburnum odoratissimum</i>               | Sweet Viburnum    | 3                  | 2                  | As Shown | 300mm    | 194      |
| Groundcovers / Grasses |                                             |                   |                    |                    |          |          |          |
| CBM                    | <i>Convolvulus mauritanicus</i> 'Blue Moon' | Morning Glory     | 0.2                | 1                  | 5/m2     | 150mm    | 216      |
| DB                     | <i>Dianella 'Breeze'</i>                    | Blue Flax Lily    | 0.4                | 0.4                | 5/m2     | 150mm    | 224      |
| Gt                     | <i>Gazania tomentosa</i>                    | Gazania           | 0.2                | 2                  | 5/m2     | 150mm    | 271      |
| LEG                    | <i>Liriope muscari</i> 'Evergreen Giant'    | Giant Liriope     | 0.5                | 0.5                | 5/m2     | 150mm    | 681      |
| PN                     | <i>Pennisetum 'Nafray'</i>                  | Nafray Pennisetum | 0.7                | 0.6                | 5/m2     | 150mm    | 1009     |
| Tj                     | <i>Trachelospermum jasminoides</i>          | Star Jasmine      | 0.2                | 2                  | 5/m2     | 150mm    | 628      |

|       |                            |       |       |            |
|-------|----------------------------|-------|-------|------------|
| G     | Architectural Coordination | JM    | NM    | 10.07.2015 |
| F     | Architectural Coordination | JM    | NM    | 06.05.2015 |
| E     | Architectural Coordination | JZ    | NM    | 29.04.2015 |
| D     | Architectural Coordination | JM    | NM    | 24.03.2015 |
| C     | Updated Architectural Base | LM    | NM    | 02.10.2014 |
| B     | Updated Architectural Base | JD    | NM    | 19.09.2014 |
| A     | For Approval               | PH    | NM    | 01.08.2014 |
| Issue | Revision Description       | Drawn | Check | Date       |

LEGEND

Client:  
KMT Pty Ltd

Project:  
Residential Development  
5 Rynan Ave  
Edmondson Park, NSW

Level 1, 3-5 Baptist Street  
Redfern NSW 2015  
Australia  
Tel: (61 2) 8332 5600  
Fax: (61 2) 9698 2877  
www.siteimage.com.au  
Site Image (NSW) Pty Ltd  
ABN 44 801 262 380

SITE IMAGE



Landscape Architects

PRELIMINARY

Drawing Name:  
Cover Sheet

Scale:  
Job Number:  
Drawing Number:  
Issue:  
SS14-2860  
000 G

NOT FOR CONSTRUCTION