



10400		4640		4750	
PROPOSED CAR PARKING SPACES					
CAR PARKING LEVEL	ALLOCATION				CAR PARKING SPACES PROPOSED
BASEMENT 03 SECURED RESIDENTIAL PARKING	RESIDENTIAL	58	DISABLED ACCESS (7)		58
BASEMENT 02 SECURED RESIDENTIAL PARKING	RESIDENTIAL	59	DISABLED ACCESS (5)		59
BASEMENT 01 RESIDENTIAL, RESIDE & COMMUNITY ROOM PARKING	RESIDENTIAL	2			53
	RES. VISITORS	30	DISABLED ACCESS (3)		
	RETAIL	18	DISABLED ACCESS (2)		
	COMM. ROOM	3	DISABLED ACCESS (1)		
		TOTAL PROPOSED			170

CAR BAYS ARE NUMBERED SEQUENTIALLY
& ALSO INDICATE UNIT ALLOCATION.

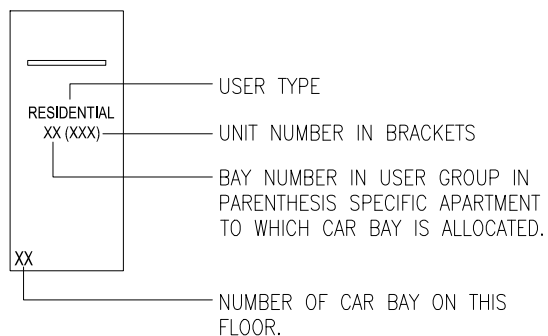

LIFT CORE MOVED TO INCREASE DRIVEWAY WIDTH AND TO REPLACE SMALL CAR PARK SPACES TO REGULAR CAR PARK SPACES.

FIRE STAIR #2 DELETED.

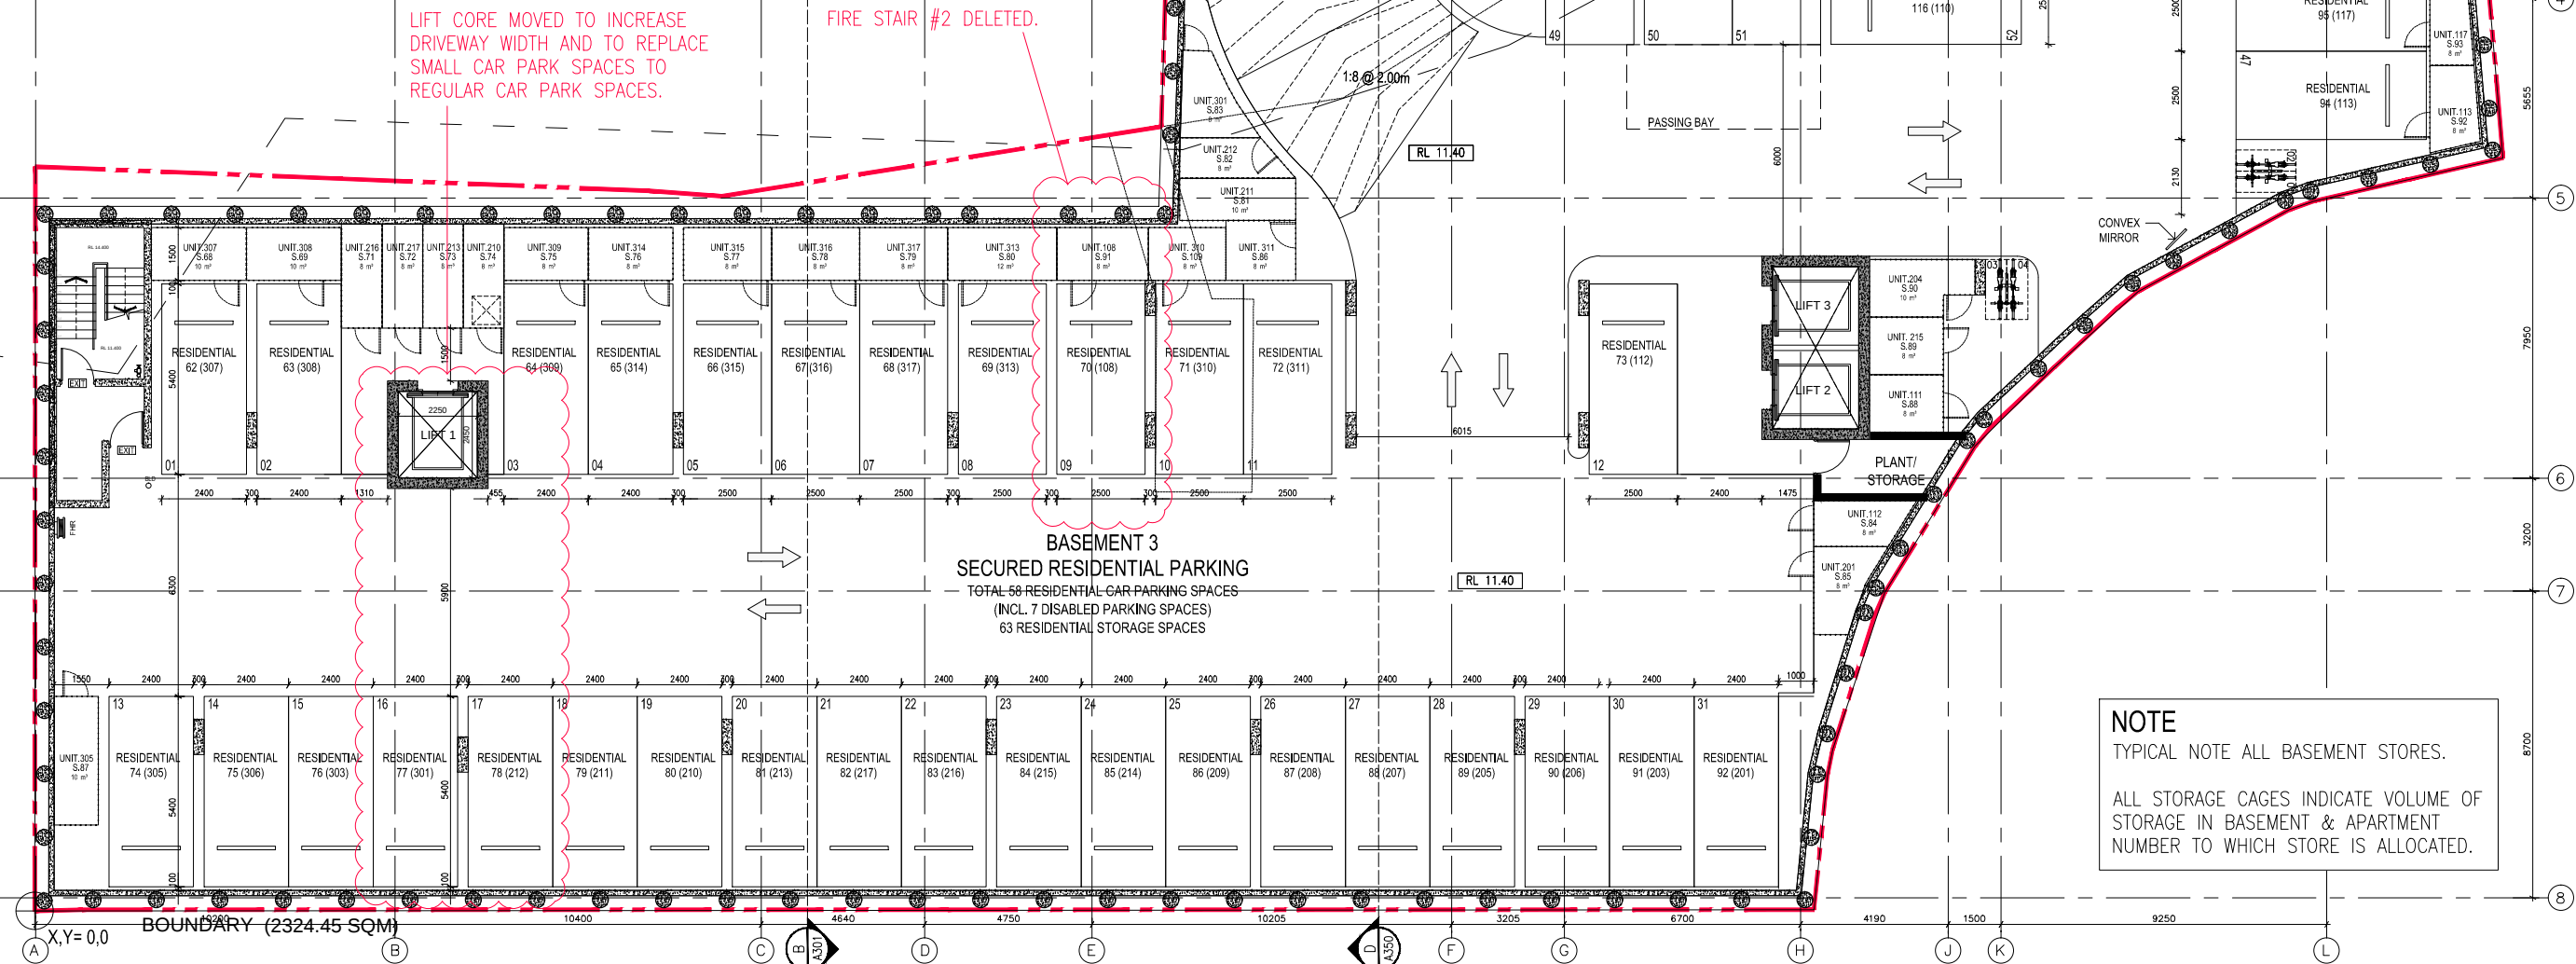

TYPICAL NOTE ALL BASEMENT STORES.

ALL STORAGE CAGES INDICATE VOLUME OF
STORAGE IN BASEMENT & APARTMENT
NUMBER TO WHICH STORE IS ALLOCATED.

DISCLAIMER

"THESE DRAWINGS ARE PRELIMINARY DRAWINGS AND ARE SUBJECT TO CHANGE WITHOUT NOTICE DURING THE COURSE OF THE PROPOSED DEVELOPMENT AND IN CONSULTATION WITH COUNCIL. SUBMISSION OF THE DRAWINGS DOES NOT CONSTITUTE A REPRESENTATION OR WARRANTY BY THE DEVELOPER OR AGENTS, AGENTS OR CONTRACTORS THAT THE DRAWINGS ARE FINAL NOR THAT THE PROPOSED DEVELOPMENT WILL TAKE PLACE IN ACCORDANCE WITH THESE DRAWINGS."

BEFORE CARRYING OUT ANY WORK ENSURE THAT THE DRAWINGS USED CARRY THE LATEST AMENDMENT NO.

NOTES:

DRAWINGS MADE TO A LARGER SCALE AND THOSE SHOWING PARTICULAR DETAIL OF WORKS SHALL TAKE PRECEDENCE OVER DRAWINGS MADE TO A SMALLER SCALE AND FOR MORE GENERAL PURPOSES

WHERE ANY DISCREPANCY EXISTS BETWEEN FIGURED AND SCALED DIMENSIONS, THE FIGURED DIMENSIONS SHALL PREVAIL

BUILDER TO CHECK ALL SITE DIMENSIONS PRIOR TO FABRICATION OF FITMENTS

THESE DOCUMENTS AND ANY WORKS EXECUTED AS A RESULT OF THESE DOCUMENTS SHALL BE SUBJECT TO THE COPYRIGHT CONDITIONS SET OUT IN THE CONDITIONS OF ENGAGEMENT ©

TONY OWEN PARTNERS
FOR DA SUBMISSION
OCTOBER 2014

Consultants

Client	
--------	--

Architects

Project:
VILLAWOOD

Project address:
1 Villawood Place, Villawood

Scale: 1:100 @ A1	Date: 09/10/15
----------------------	-------------------

Drawing title:
BASEMENT 3 PLAN

Project no. 923	Dwg #. A100
-----------------	-------------

Drawn: WT	REV. C
-----------	--------

Drawing status:
DA ADDITIONAL
INFORMATION