


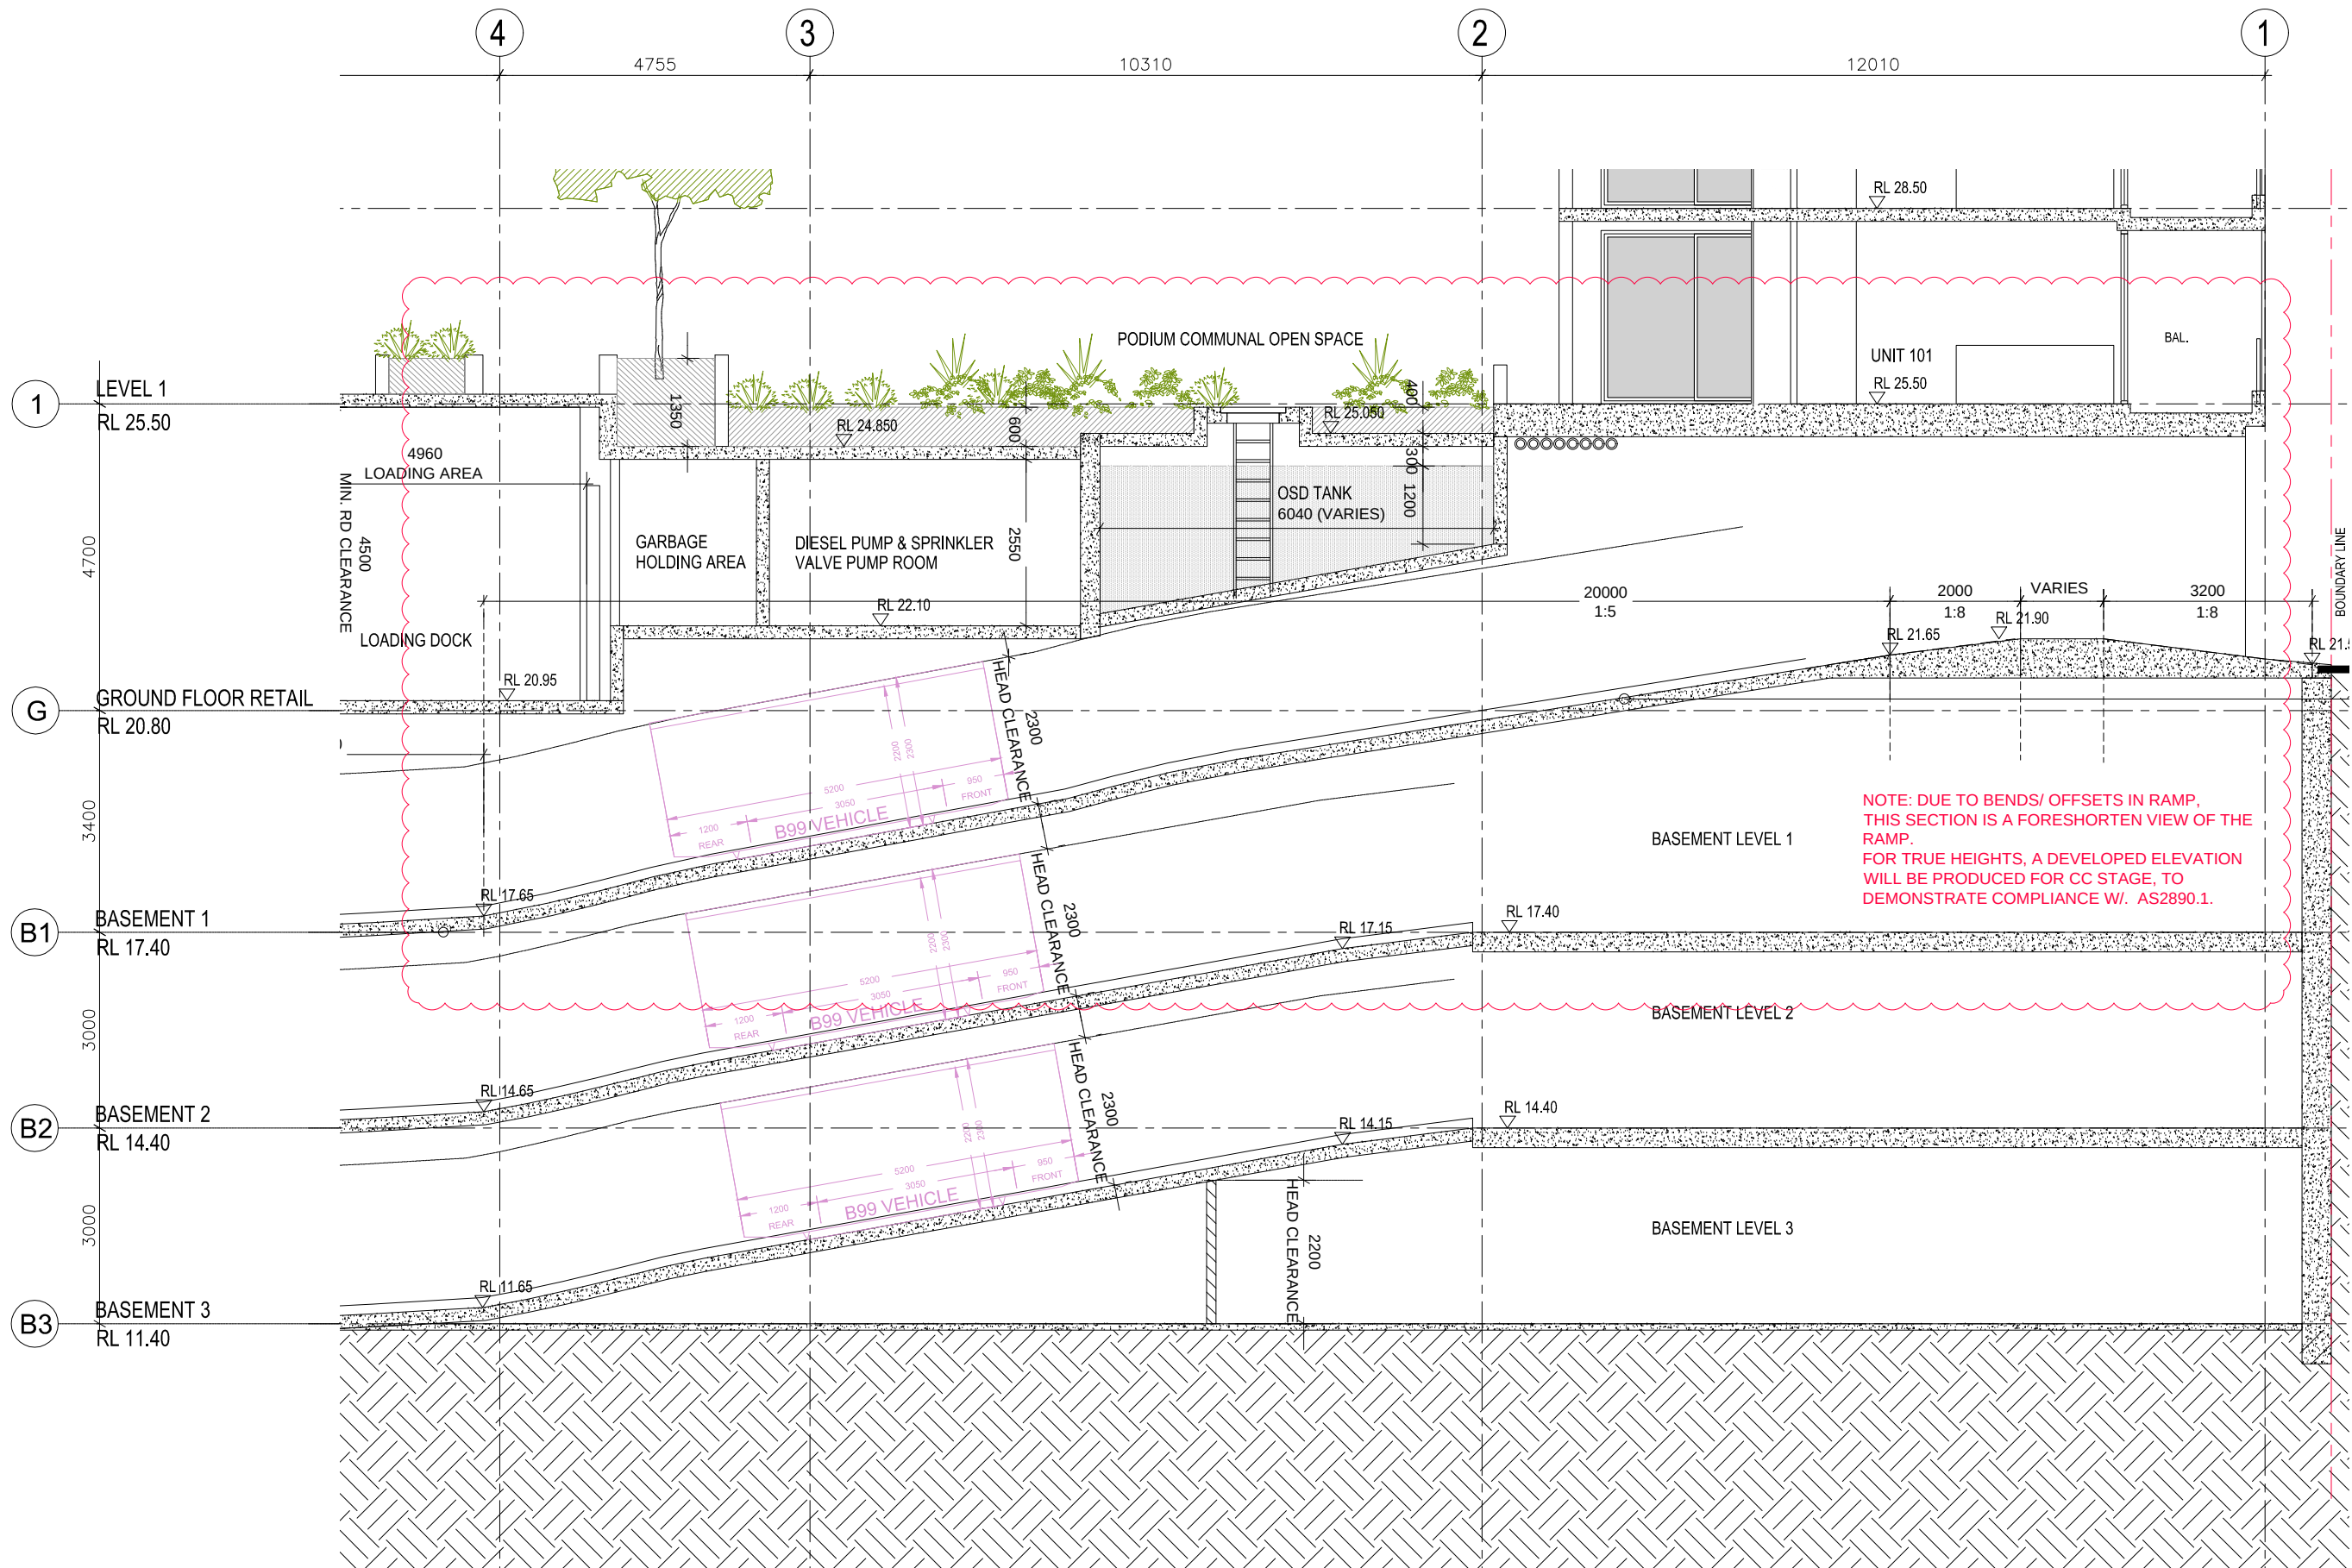

Rev.	Description	Date
A	DA SUBMISSION	03.10.14
B	DA RE-SUBMISSION	27.04.15
C	DRIVEWAY RAMP ENTRY RELOCATED LOADING AREA & B-1 PLATFLOOR LEVEL CHANGED	25.08.15
D	DA ADDITIONAL INFORMATION	09.10.15

DISCLAIMER
"THESE DRAWINGS ARE PRELIMINARY DRAWINGS AND ARE SUBJECT TO CHANGE WITHOUT NOTICE DURING THE COURSE OF THE PROPOSED DEVELOPMENT AND IN CONSULTATION WITH COUNCIL. SUBMISSION OF THE DRAWINGS DOES NOT CONSTITUTE A REPRESENTATION OR WARRANTY BY THE DEVELOPER OR ITS SERVANTS, AGENTS OR CONTRACTORS THAT THE DRAWINGS ARE FINAL NOR THAT THE PROPOSED DEVELOPMENT WILL TAKE PLACE IN ACCORDANCE WITH THESE DRAWINGS."
BEFORE CARRYING OUT ANY WORK ENSURE THAT THE DRAWINGS USED CARRY THE LATEST AMENDMENT NO.

NOTES:
DRAWINGS MADE TO A LARGER SCALE AND THOSE SHOWING PARTICULAR DETAIL OF WORKS SHALL TAKE PRECEDENCE OVER DRAWINGS MADE TO A SMALLER SCALE AND FOR MORE GENERAL PURPOSES.
WHERE ANY DISCREPANCY EXISTS BETWEEN FIGURED AND SCALED DIMENSIONS, THE FIGURED DIMENSIONS SHALL PREVAIL.
BUILDER TO CHECK ALL SITE DIMENSIONS PRIOR TO FABRICATION OF FITMENTS.

THESE DOCUMENTS AND ANY WORKS EXECUTED AS A RESULT OF THESE DOCUMENTS SHALL BE SUBJECT TO THE COPYRIGHT CONDITIONS SET OUT IN THE CONDITIONS OF ENGAGEMENT.

TONY OWEN PARTNERS
FOR DA SUBMISSION
OCTOBER 2014

Consultants

Client

Architects
tony owen partners
Unit 1, 1 Villawood Place, Villawood NSW 2157
Tel: 02 9388 2000
Fax: 02 9388 2001
www.tonyowenpartners.com.au

Project:
VILLAWOOD

Project address:
1 Villawood Place, Villawood

Key plan

Scale:
1:50 @ A1

Date:
09/10/15

Drawing title:
RAMP SECTION

Project no. 923 Dwg #. A350

Drawn: DC REV. D

Drawing status:
DA - ADDITIONAL INFORMATION