





SCALE 1:50 @ A1  
PROPOSED CAFE PLAN

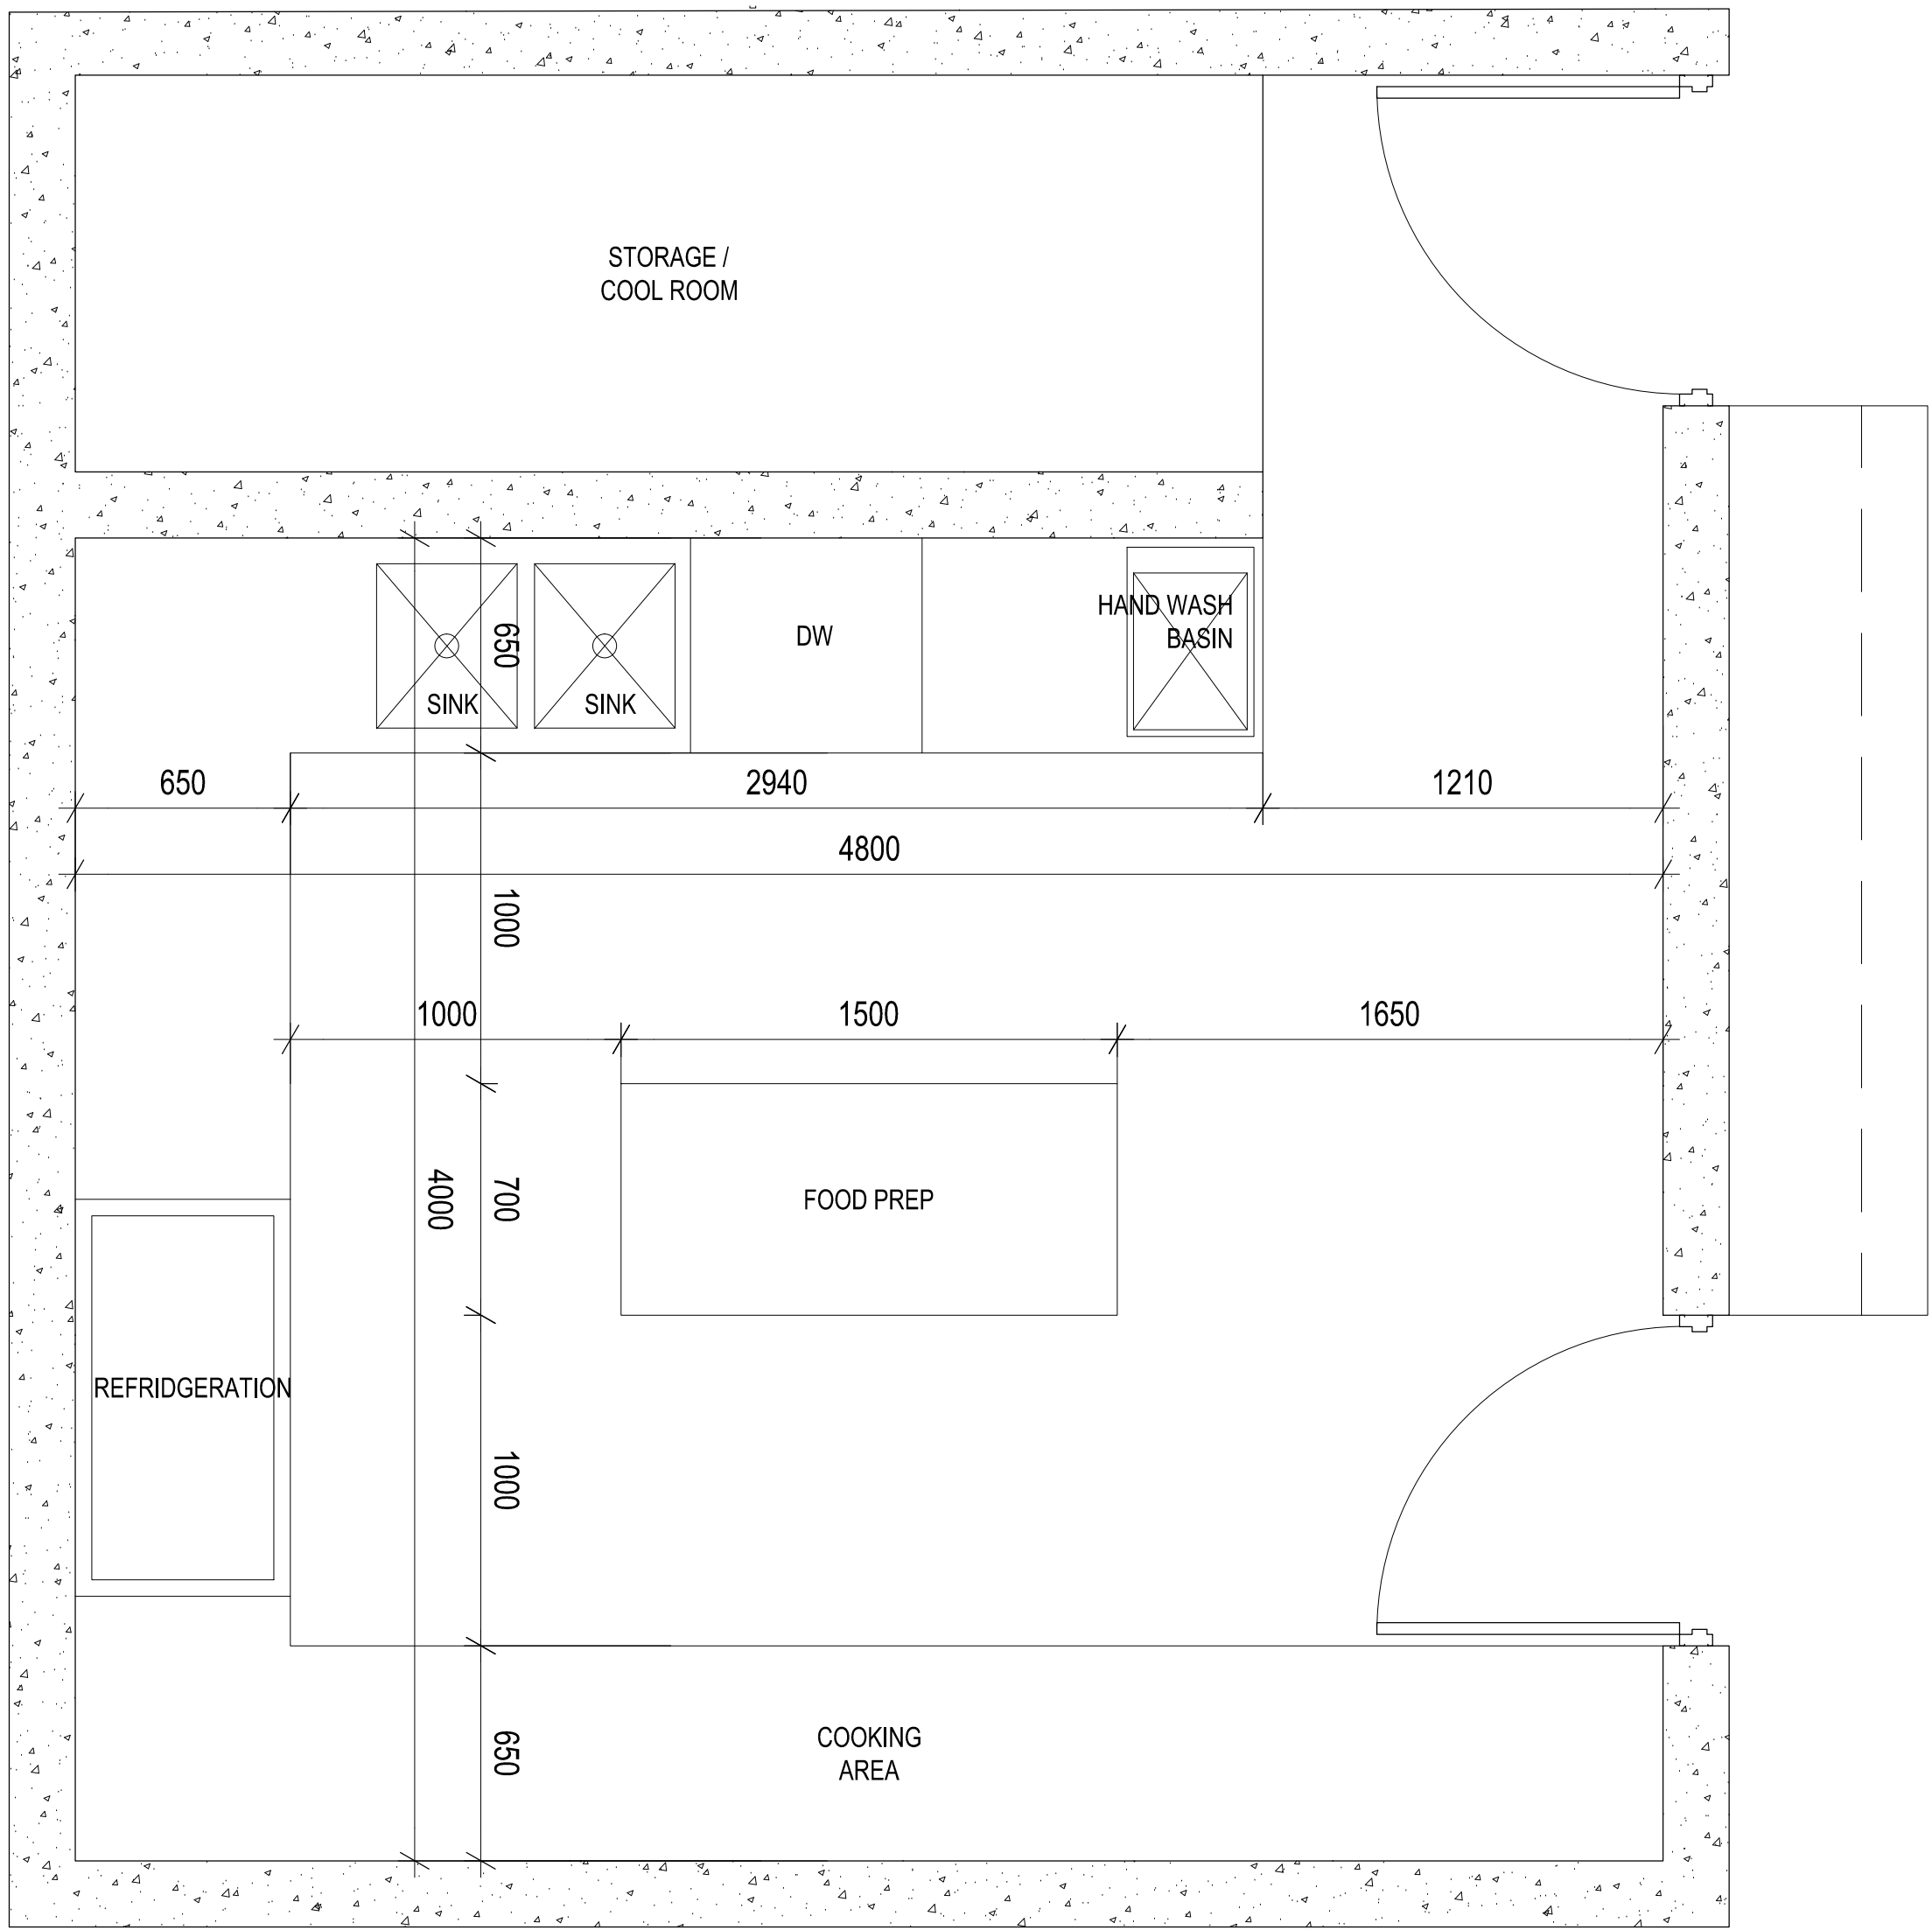

SCALE 1:20 @ A1  
INDICATIVE COMMERCIAL KITCHEN DETAIL PLAN

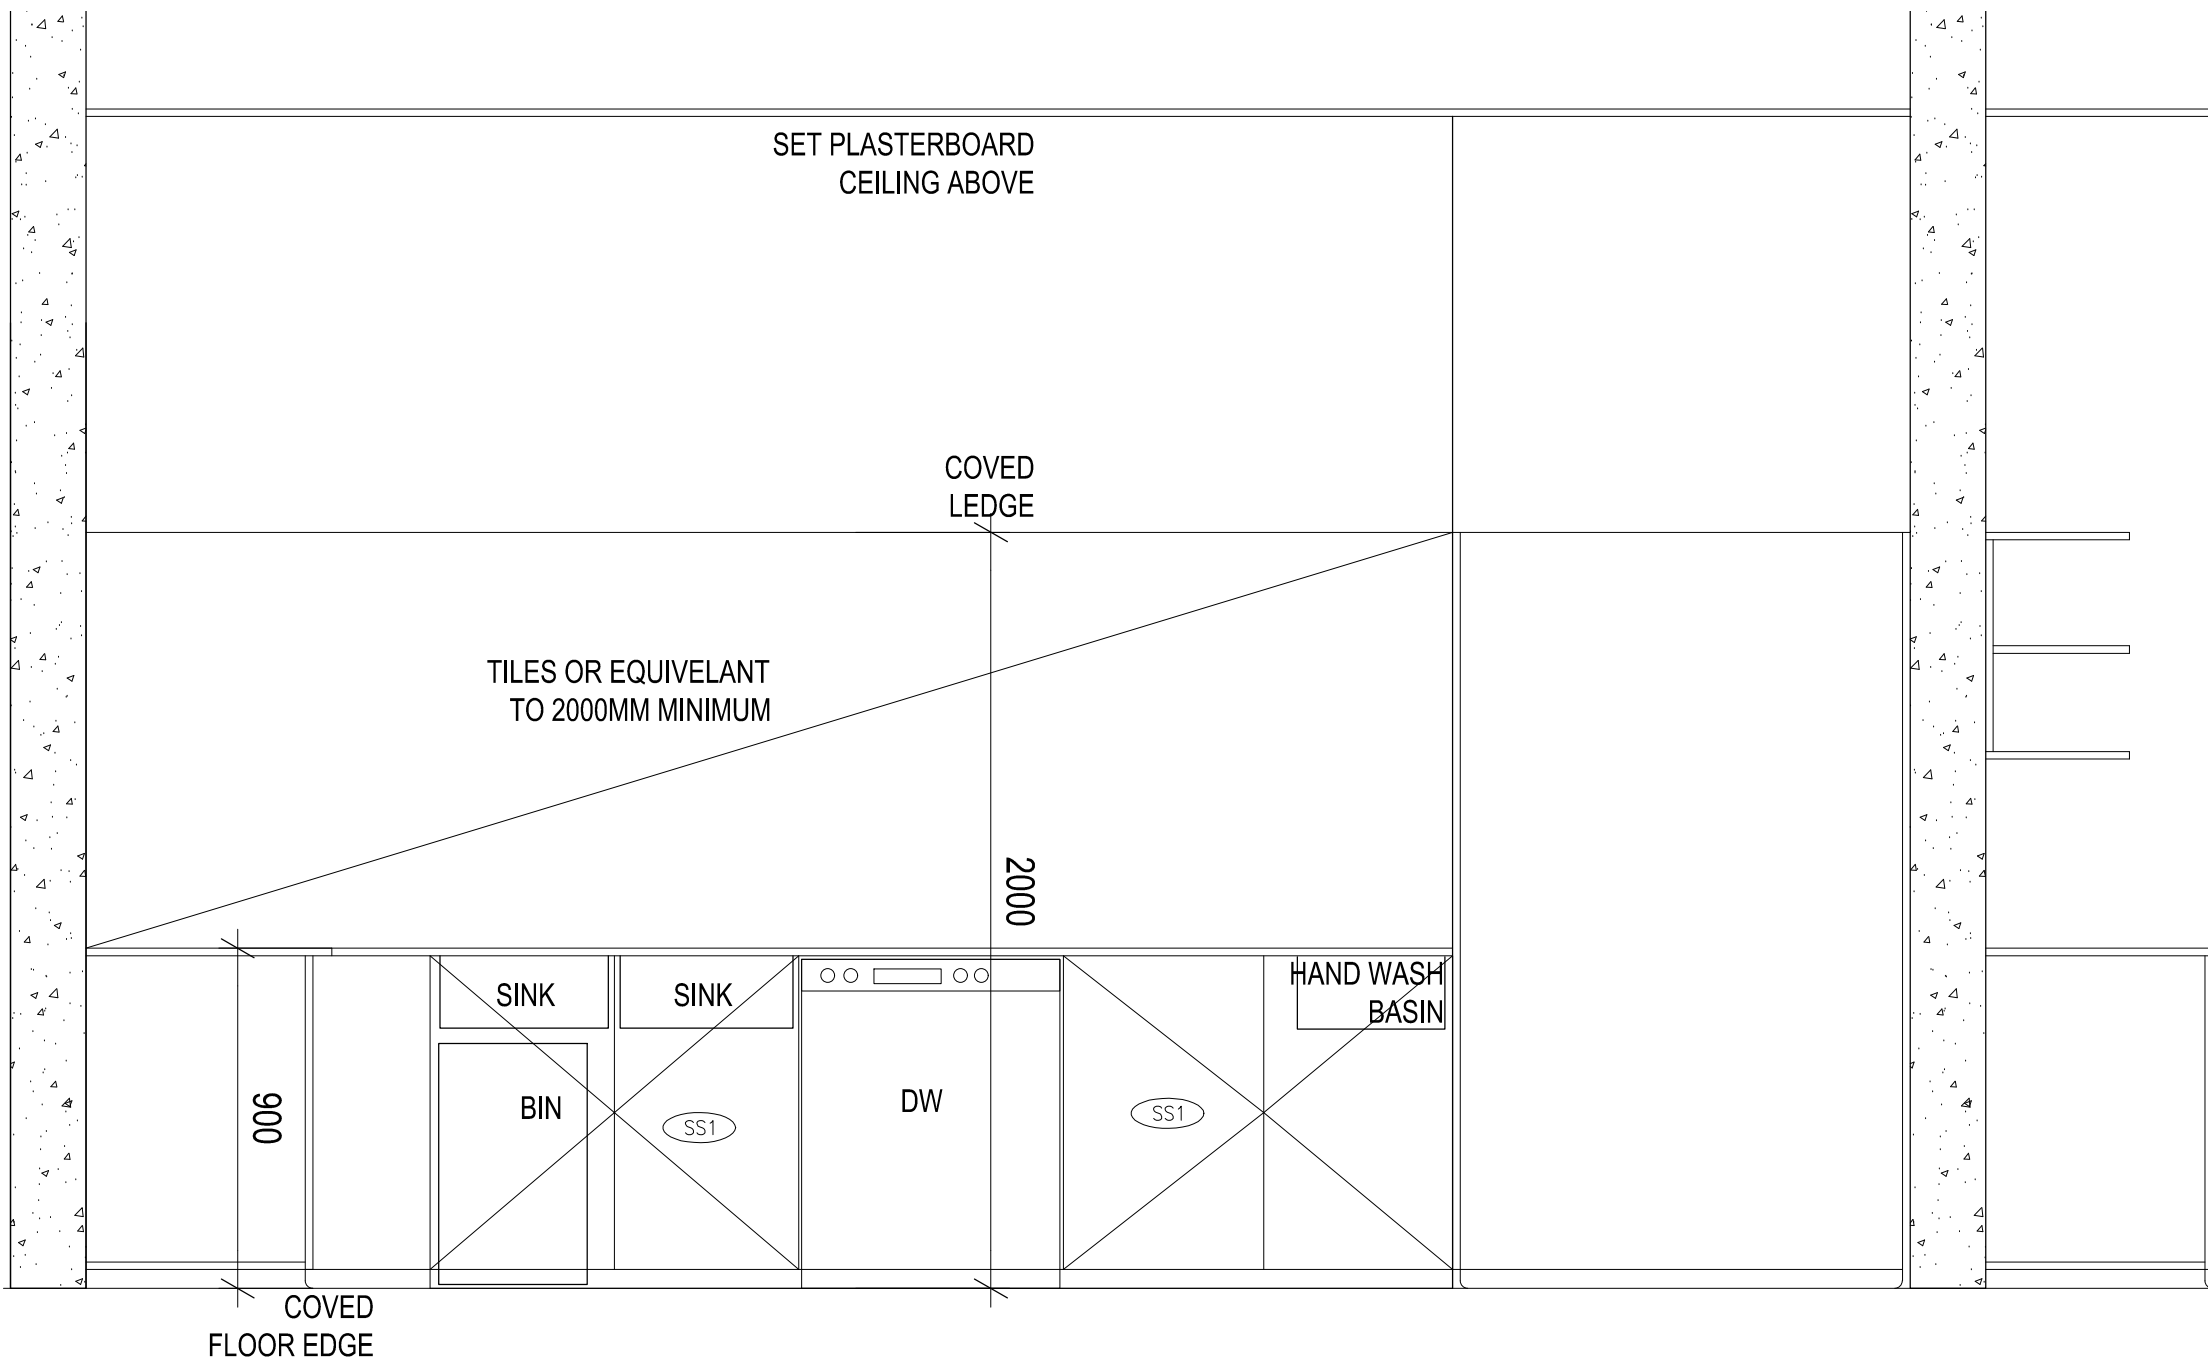

SCALE 1:20 @ A1  
INDICATIVE COMMERCIAL KITCHEN DETAIL SECTION

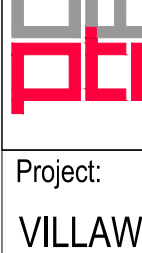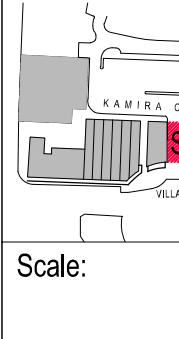Rev.	Description	Date
A	DA SUBMISSION	03.10.14
B	DA RE-SUBMISSION	27.04.15
<b>DISCLAIMER</b> "THESE DRAWINGS ARE PRELIMINARY DRAWINGS AND ARE SUBJECT TO CHANGE WITHOUT NOTICE DURING THE COURSE OF THE PROPOSED DEVELOPMENT AND IN CONSULTATION WITH COUNCIL. SUBMISSION OF THE DRAWINGS DOES NOT CONSTITUTE A REPRESENTATION OR WARRANTY BY THE DEVELOPER OR ITS SERVANTS, AGENTS OR CONTRACTORS THAT THE DRAWINGS ARE FINAL NOR THAT THE PROPOSED DEVELOPMENT WILL TAKE PLACE IN ACCORDANCE WITH THESE DRAWINGS." BEFORE CARRYING OUT ANY WORK ENSURE THAT THE DRAWINGS USED CARRY THE LATEST AMENDMENT No.		
<b>NOTES:</b> DRAWINGS MADE TO A LARGER SCALE AND THOSE SHOWING PARTICULAR DETAIL OF WORKS SHALL TAKE PRECEDENCE OVER DRAWINGS MADE TO A SMALLER SCALE AND FOR MORE GENERAL PURPOSES. WHERE ANY DISCREPANCY EXISTS BETWEEN FIGURED AND SCALED DIMENSIONS, THE FIGURED DIMENSIONS SHALL PREVAIL. BUILDER TO CHECK ALL SITE DIMENSIONS PRIOR TO FABRICATION OF FITMENTS. THESE DOCUMENTS AND ANY WORKS EXECUTED AS A RESULT OF THESE DOCUMENTS SHALL BE SUBJECT TO THE COPYRIGHT CONDITIONS SET OUT IN THE CONDITIONS OF ENGAGEMENT.		
[ TONY OWEN PARTNERS FOR DA SUBMISSION OCTOBER 2014 ]		
Consultants		
Client		
Architects  Unit 5, 12-14 Lane Street, Brisbane QLD 4000 P 07 3200 3000 F 07 3200 3001 E info@tonyowen.com.au		
Project: VILLAWOOD		
Project address: 1 Villawood Place, Villawood		
Key plan 		
Scale:	Date: APR 2015	
Drawing title: CAFE DETAILS		
Project no. 923		Dwg #. A352
Drawn: DC		
Drawing status: DA RE-SUBMISSION		