



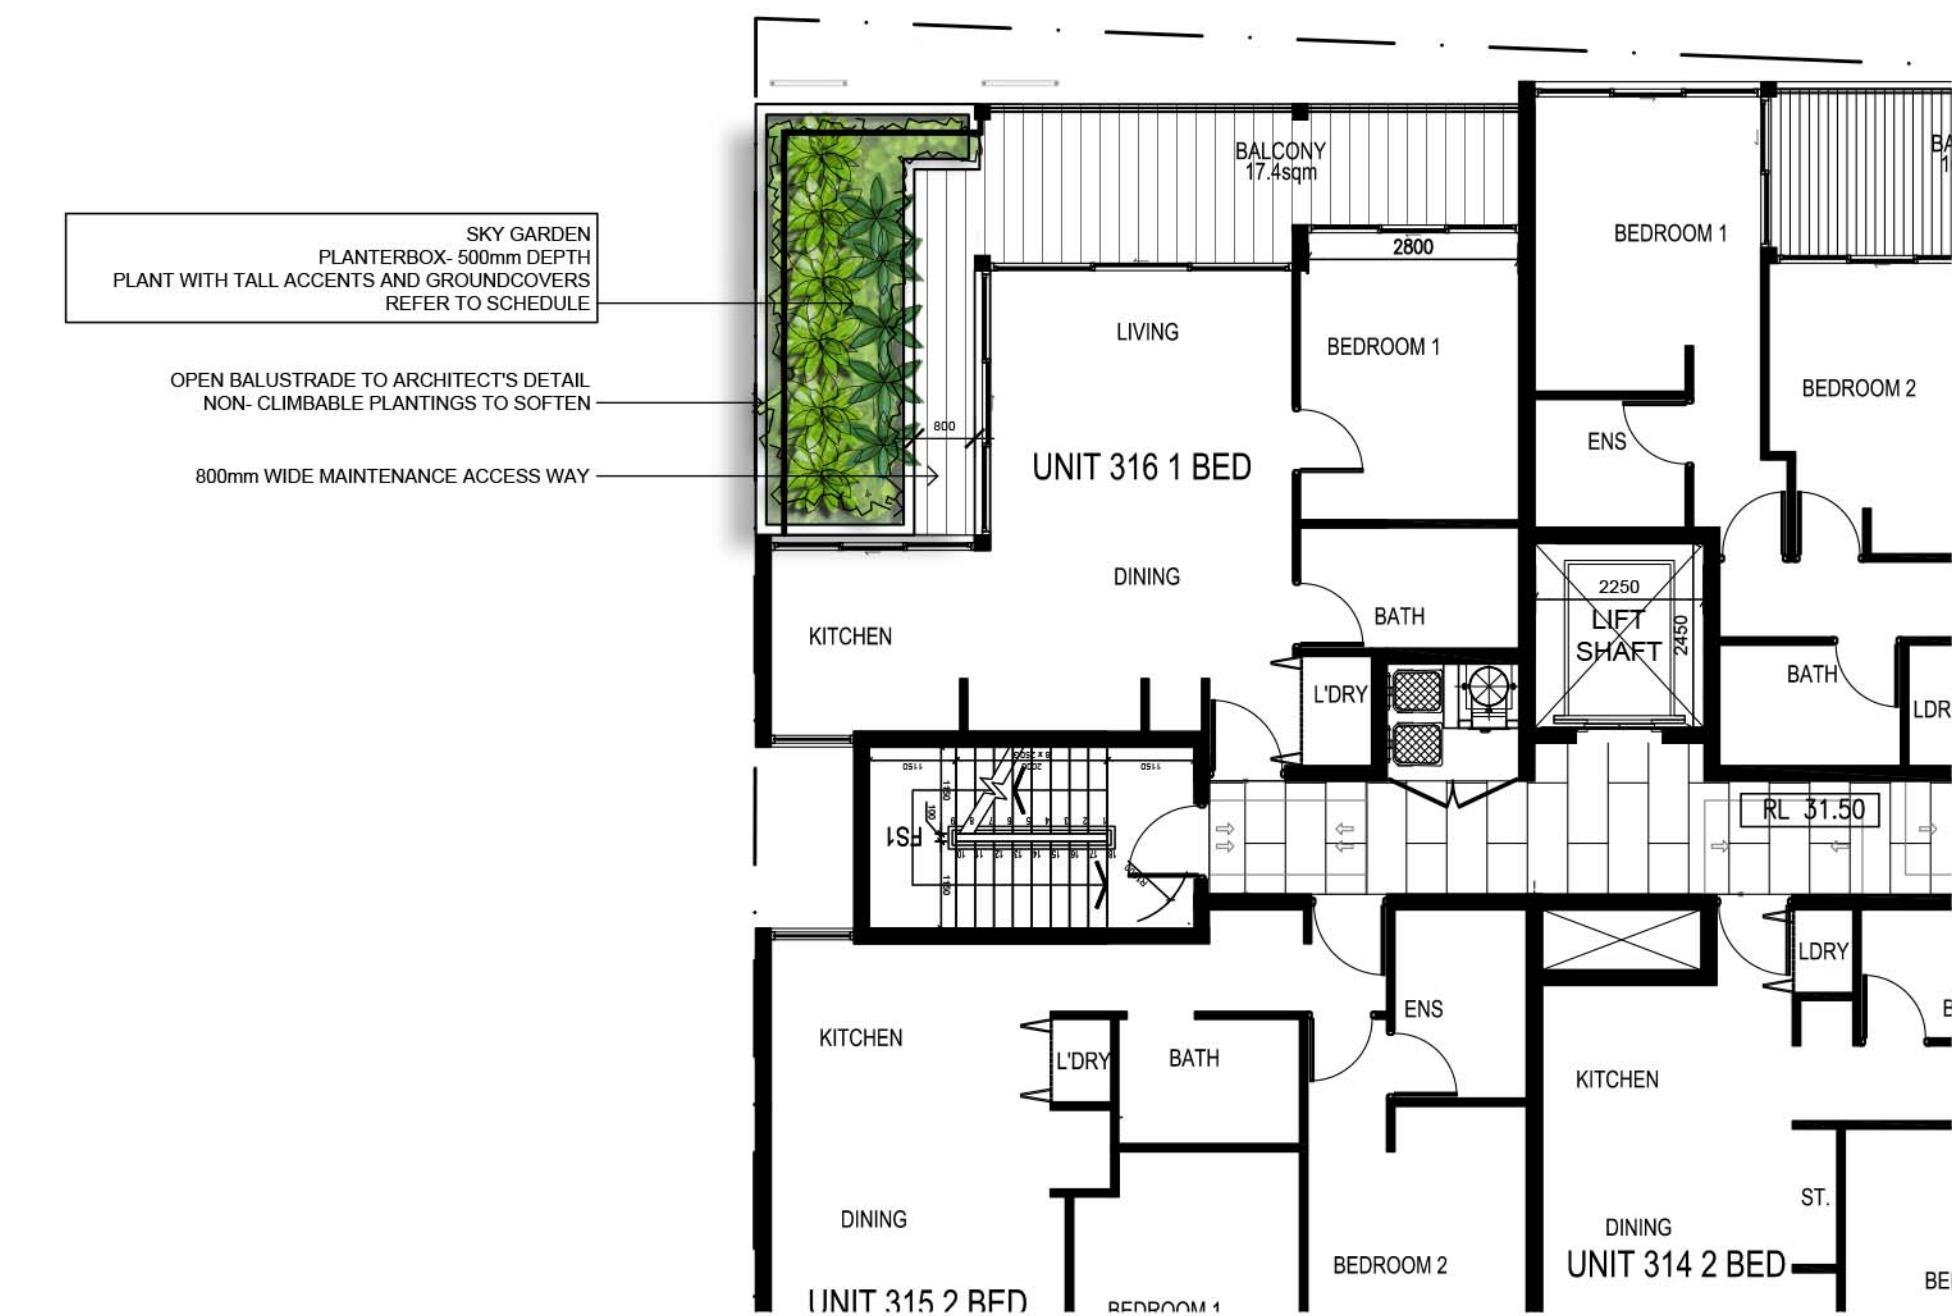

SKY GARDEN 1 - LEVEL 3 UNIT 316
SCALE 1:100

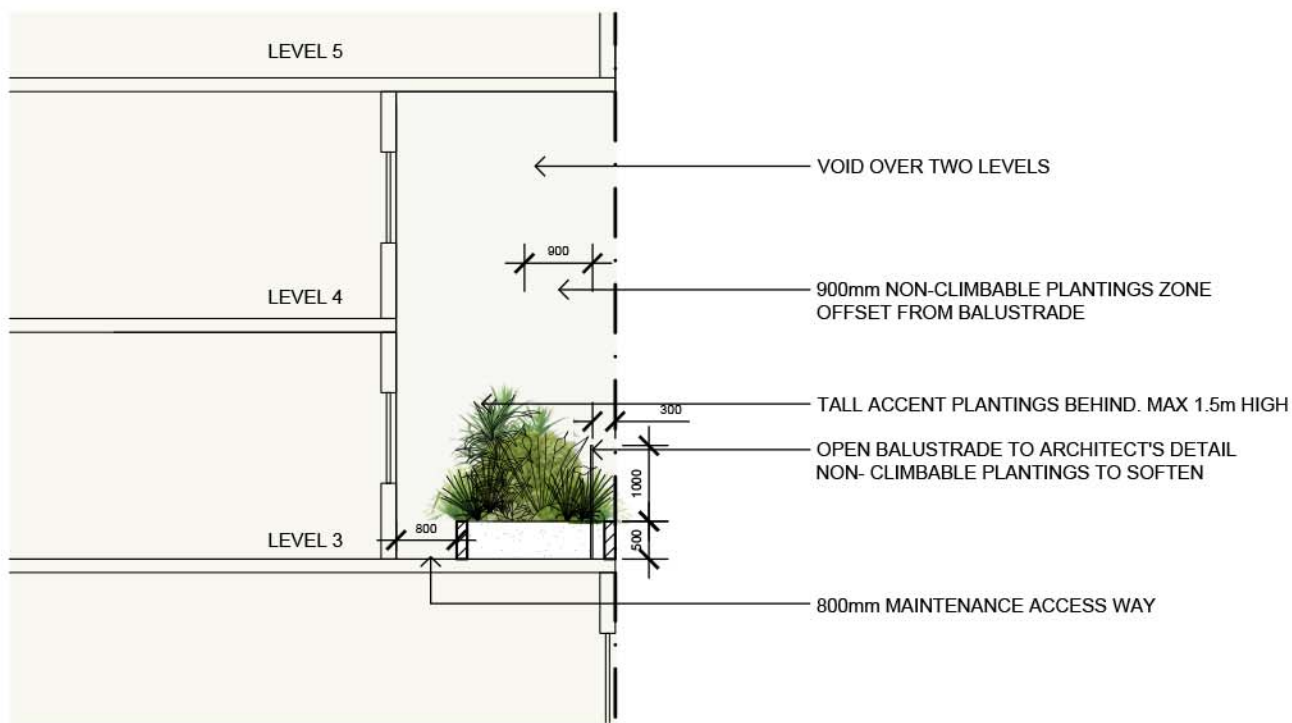

SKY GARDEN 1 - TYPICAL SECTION
SCALE 1:100



SKY GARDEN 2 - LEVEL 6 UNIT 615
SCALE 1:100


PROPOSED PLANTING SCHEDULE- SKY GARDENS						
Plant ID	Botanical Name	Common Name	Approx Mature Height (m)	Approx mature Width (m)	Plant Cts	Pot Size Qty
Tall accent/Screen Plantings						
Pt	<i>Phormium tenax</i>	NZ Flax	1.5m	1m	As plan	200mm 10
St	<i>Strelitzia juncea</i>	Bird of Paradise	1.5m	1m	900mm	300mm 10
Shrubs/ Low accent Plantings						
Ro	<i>Rhaphiolepis 'Oriental pearl'</i>	Hawthorn	0.6m	0.6m	600mm	200mm 3
We	<i>Westringia fruticosa</i>	Coastal rosmary	0.6m	0.6m	Asplan	300mm 3
Groundcover and Climbing Planting						
Dr	<i>Dichondra repens</i>	Kidney Creeper	100mm	Spreading	200mm	tubes 10
Lc	<i>Lomandra 'Little Con'</i>	Little con lomandra	400mm	400mm	400mm	140mm 16
Vh	<i>Viola hederacea</i>	Native Violet	200mm	600mm	500mm	tubes 10

© 2015 Formed Gardens Pty Ltd. ABN 29 123 977 702. All rights reserved. This drawing is copyright and shall not be reproduced or copied in any form or by any means (graphic, electronic or mechanical including photocopy) without the written permission of Formed Gardens Pty Ltd. Any license, expressed or implied, to use this document for any purpose what so ever is restricted to the terms of the written agreement between Formed Gardens Pty Ltd and the instructing party.


The contractor shall check and verify all work on site (including work by others) before commencing the landscape installation. Any discrepancies are to be reported to the Project Manager or Landscape Architect prior to commencing work. Do not scale this drawing. Any required dimensions not shown shall be referred to the Landscape Architect for confirmation.

Issue	Description	Drawn	Check	Date
D	AMEND PLANT SPECIES	BL	LB	8.10.15
C	AMEND LEVEL THROUGHOUT	BL	LB	16.04.15
B	AMEND TO COUNCIL COMMENT *	BL	LB	13.04.15
A	REVISED ARCH LAYOUT	BL	LB	2.10.14
A	ISSUE FOR DA	BL	LB	2.10.14

LEGEND

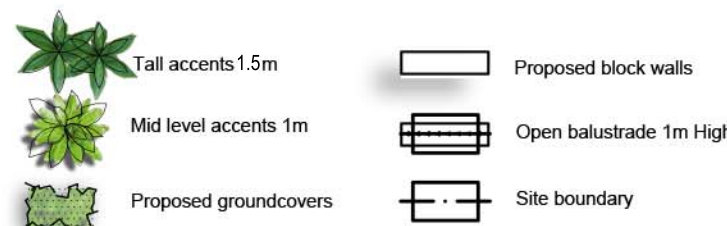

Key Plan:

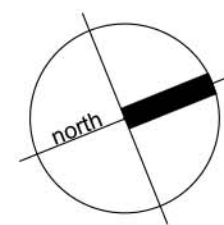

formed gardens
design & construction
16 South Creek Rd
Collaroy NSW 2099
Australia
Tel: (61 2) 9982 5174
Email: mail@formedgardens.com.au
Web: www.formedgardens.com.au
Formed Gardens Pty Ltd
ABN 29 123 977 702

Client:
**INTEGRATED PROJECTS
PTY LTD**

Project:
**1 VILLAWOOD PLACE
VILLAWOOD
NSW 2163**

Drawing Name:
**LANDSCAPE WORKS
SKY GARDENS
LEVEL 3 + 6**

DEVELOPMENT APPLICATION

Scale: 1:100 @ A1	0 1 2 3 4 5m
Job Number: FG 14 300	Drawing Number: 005 Rev: D