


01 Plan
Existing Shadow Diagram_3pm June 21

0 10 20 30 40 M



Scale 1:500 @ A1

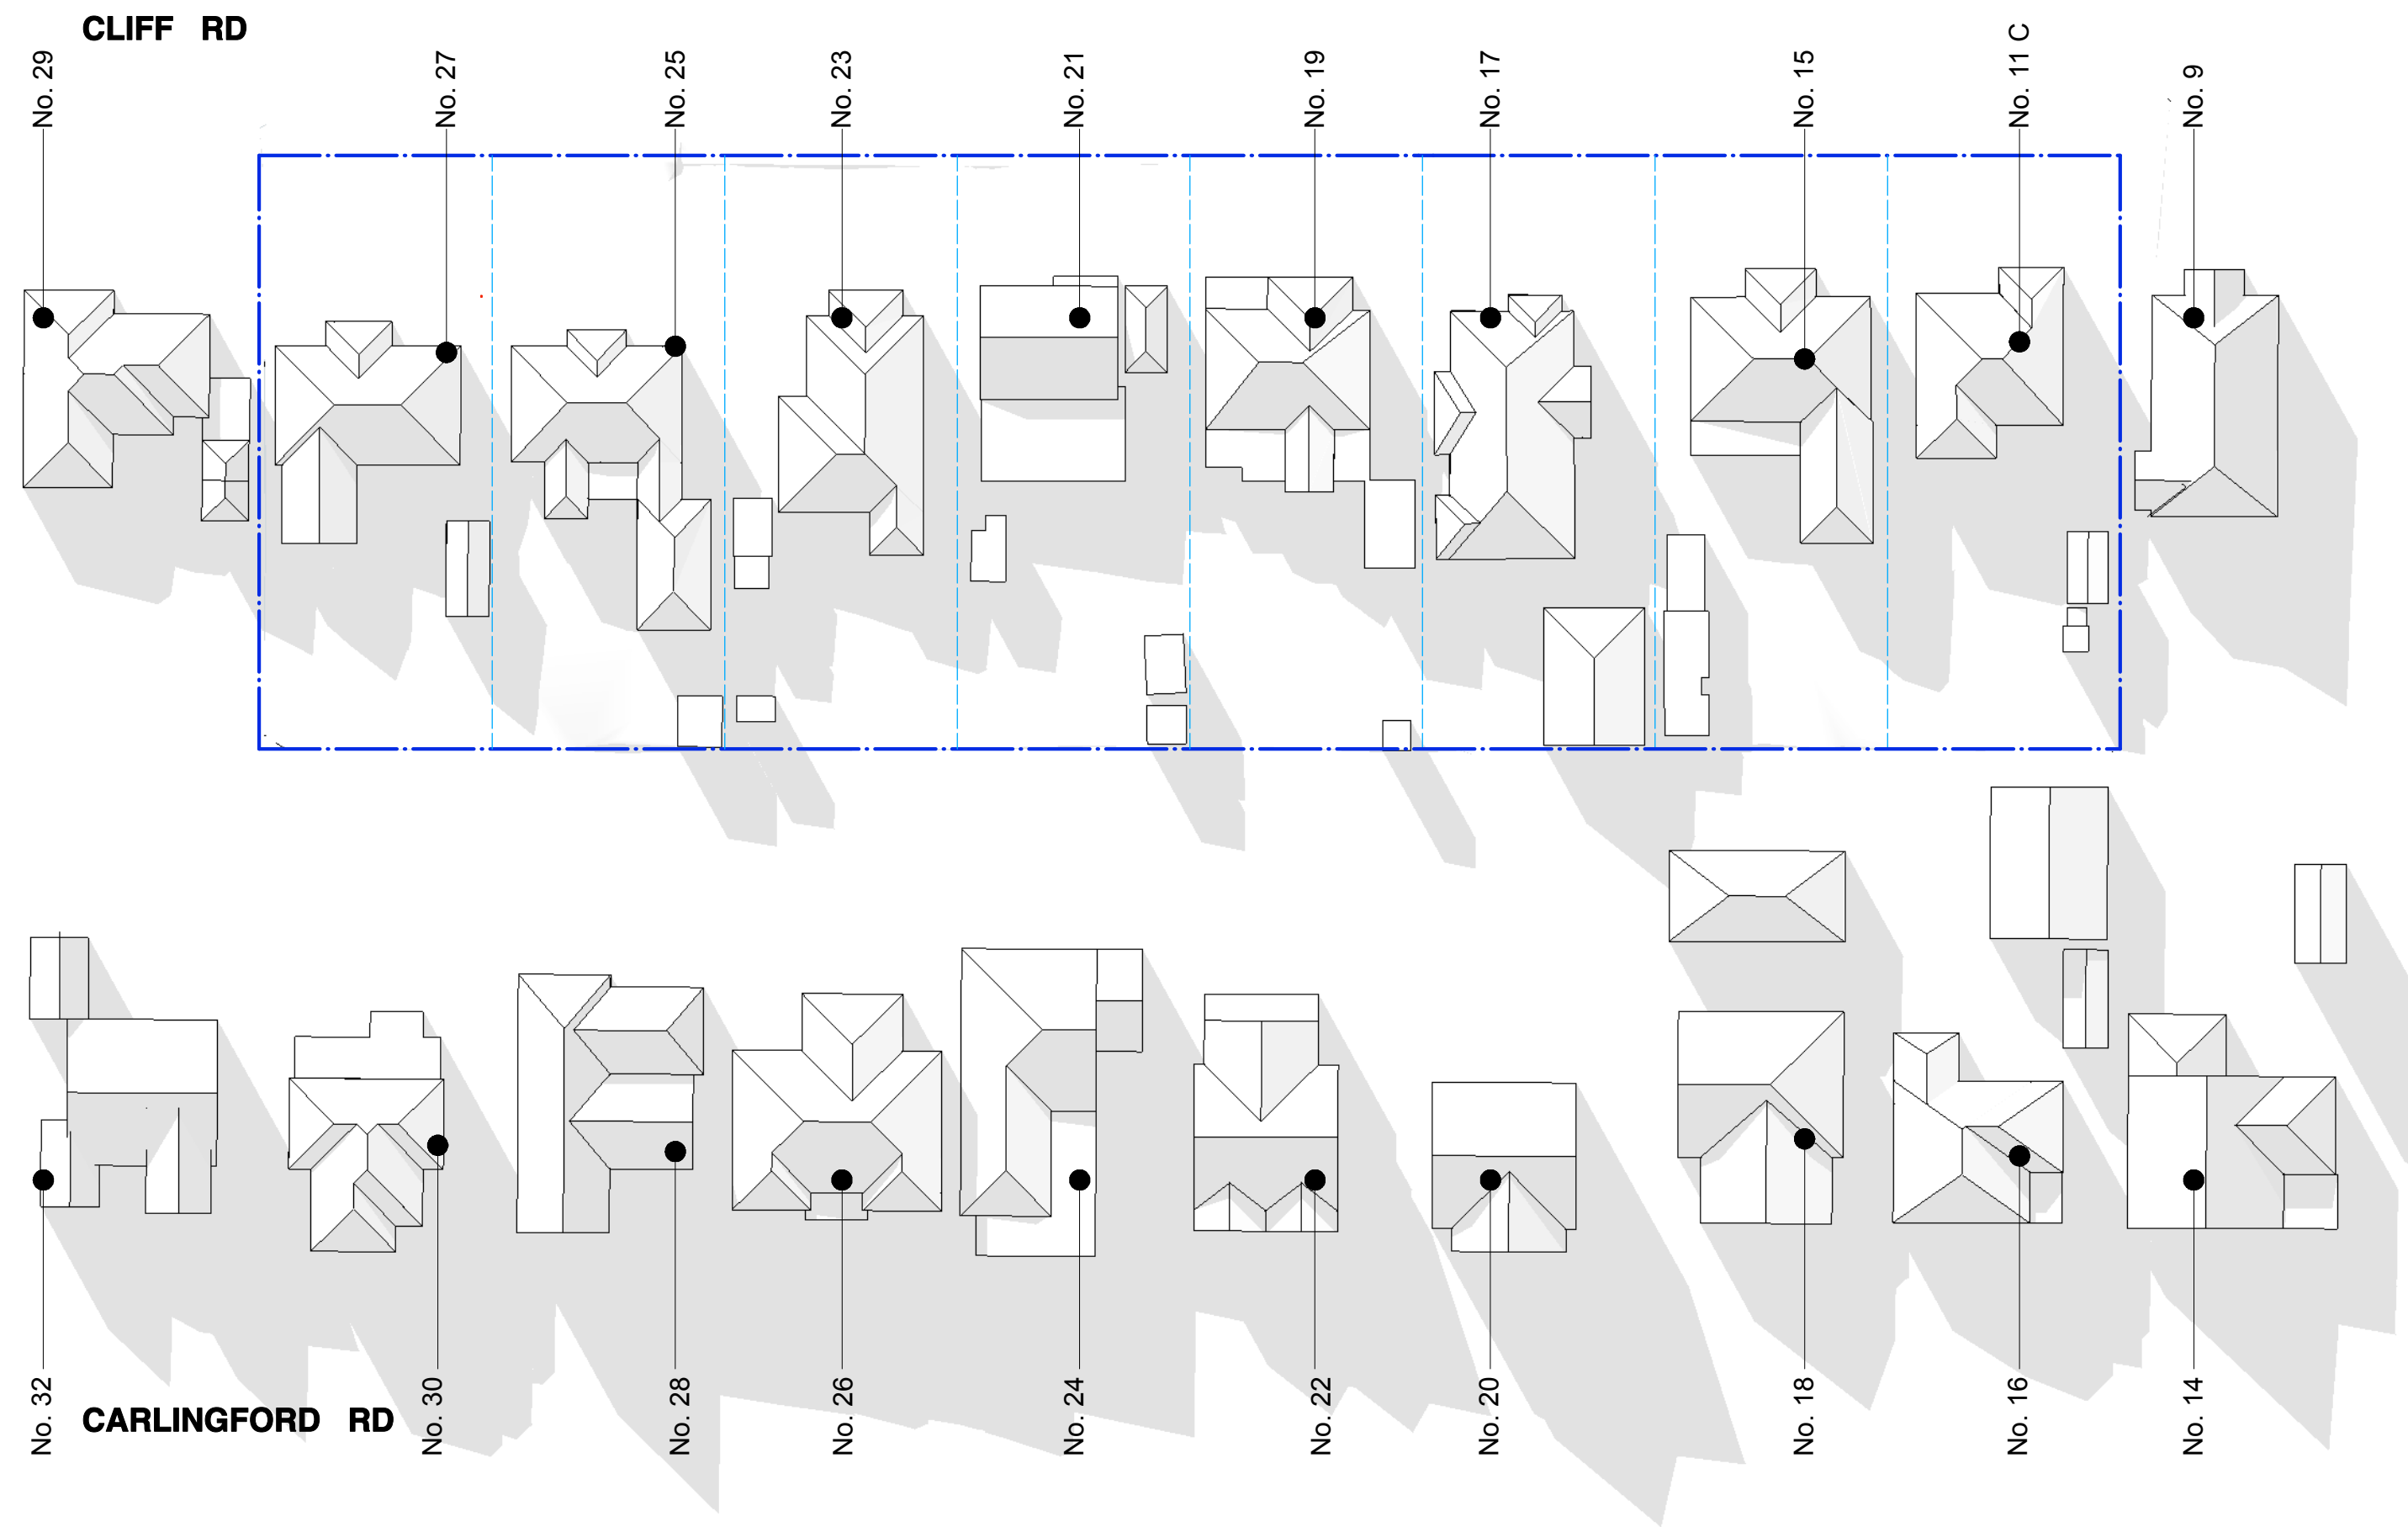


02 Plan
Proposed Shadow Diagram_3pm June 21

0 10 20 30 40 M

Scale 1:500 @ A1

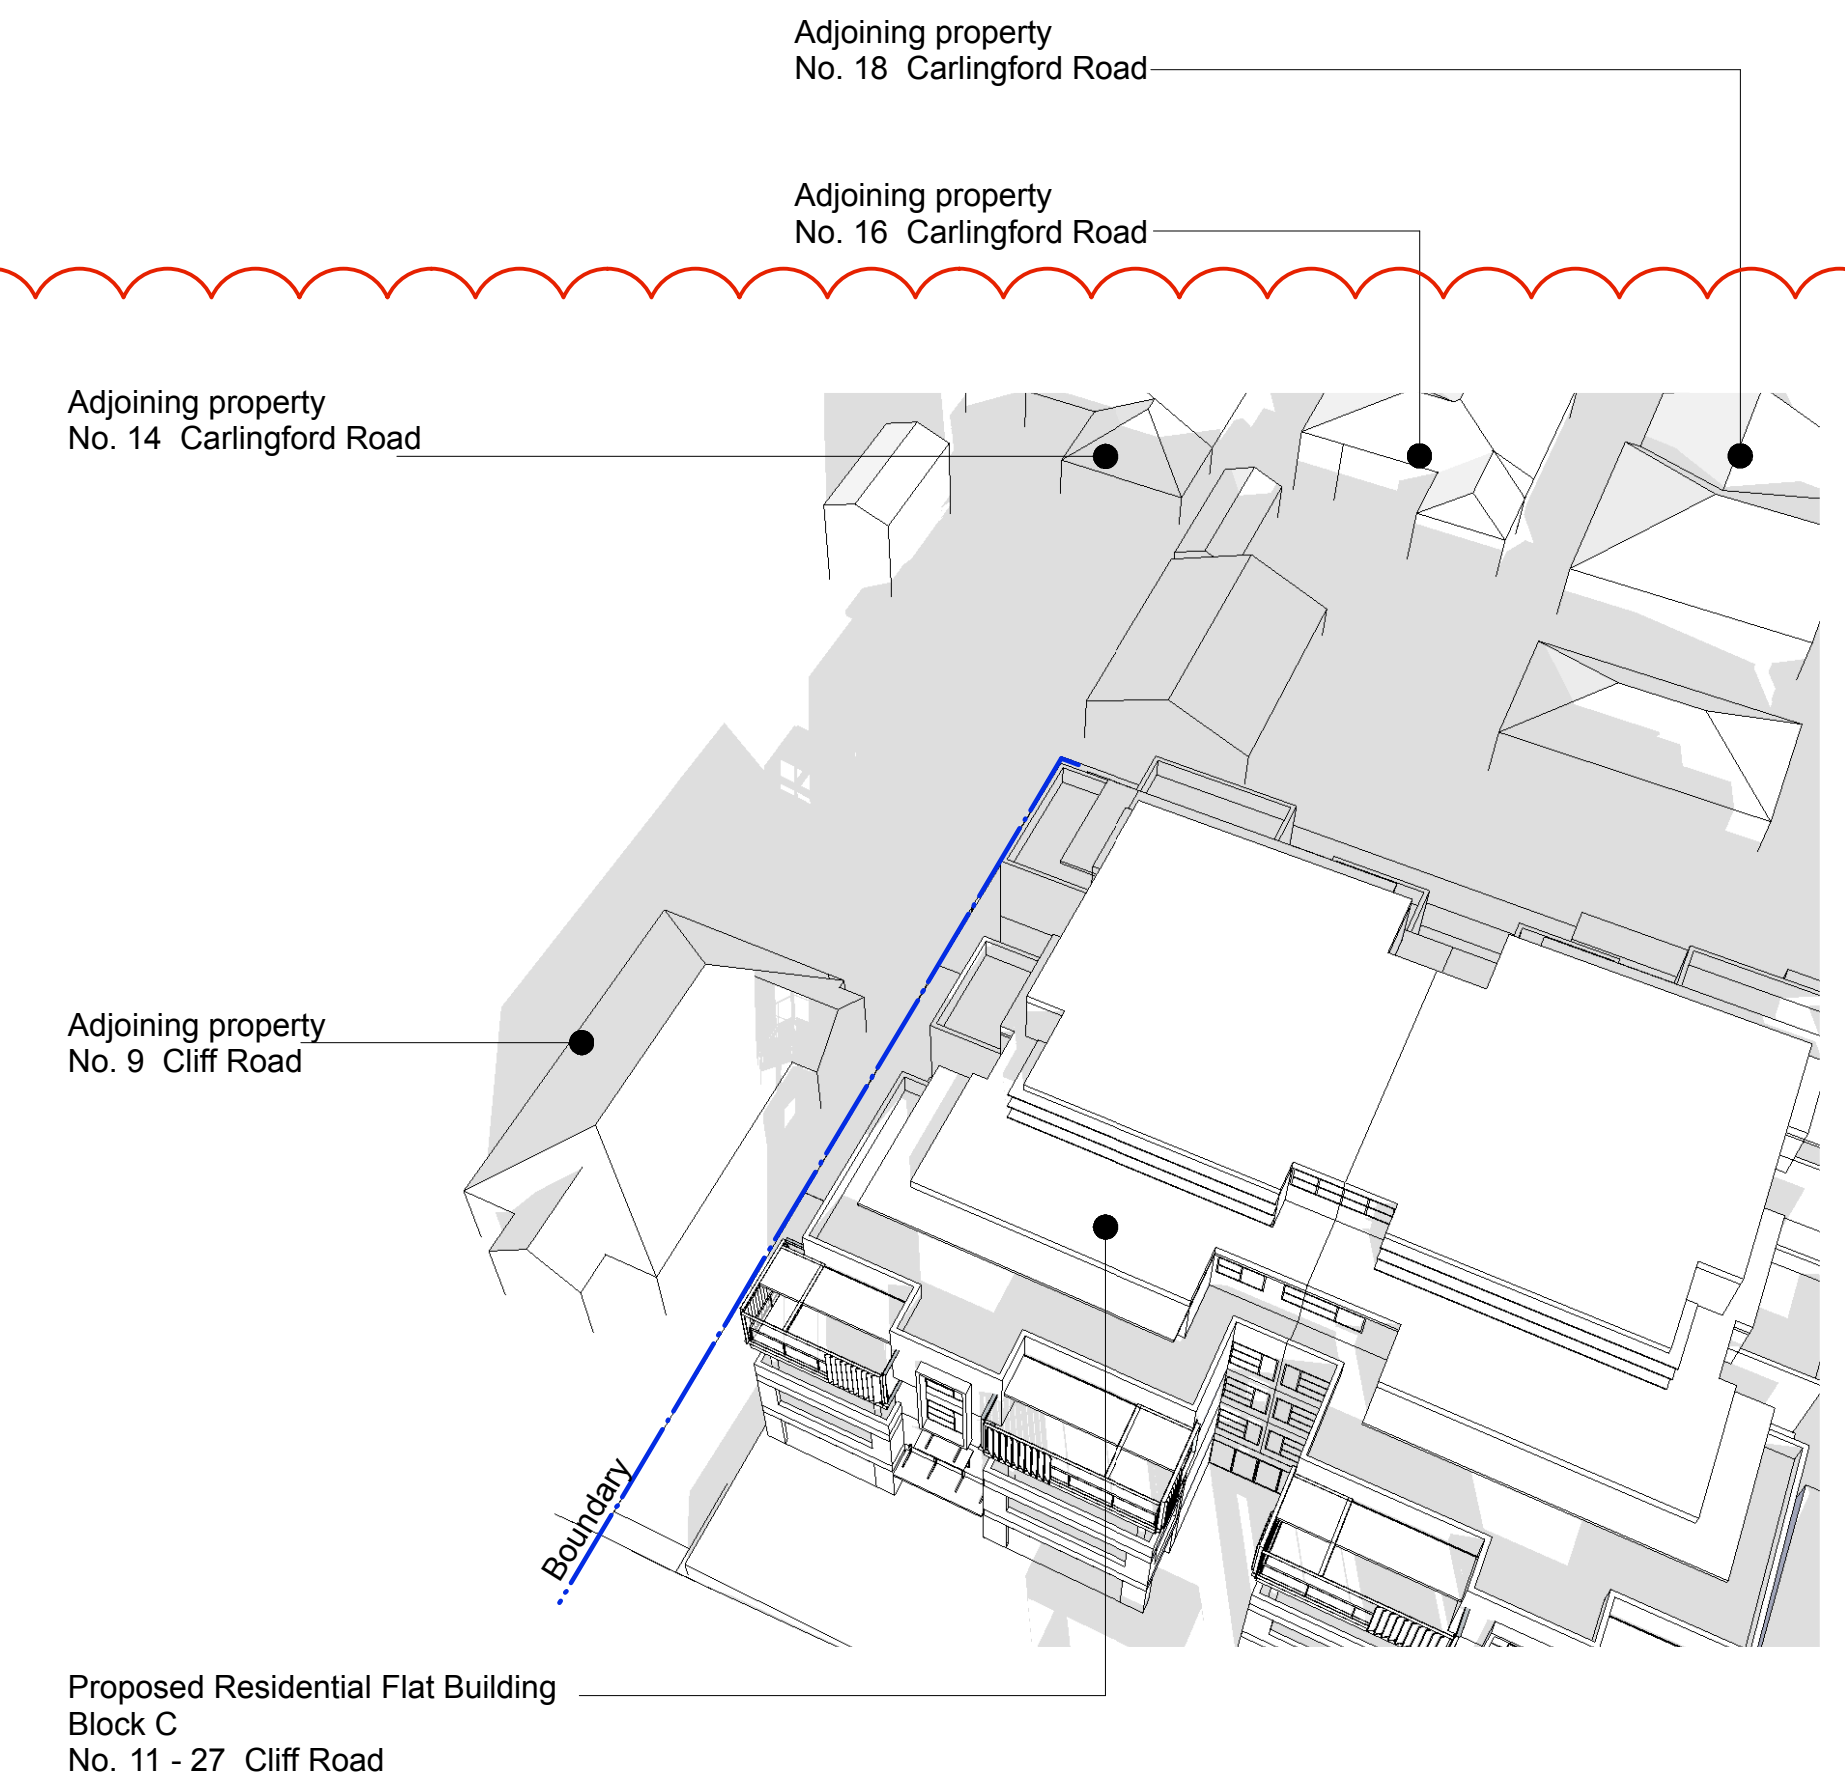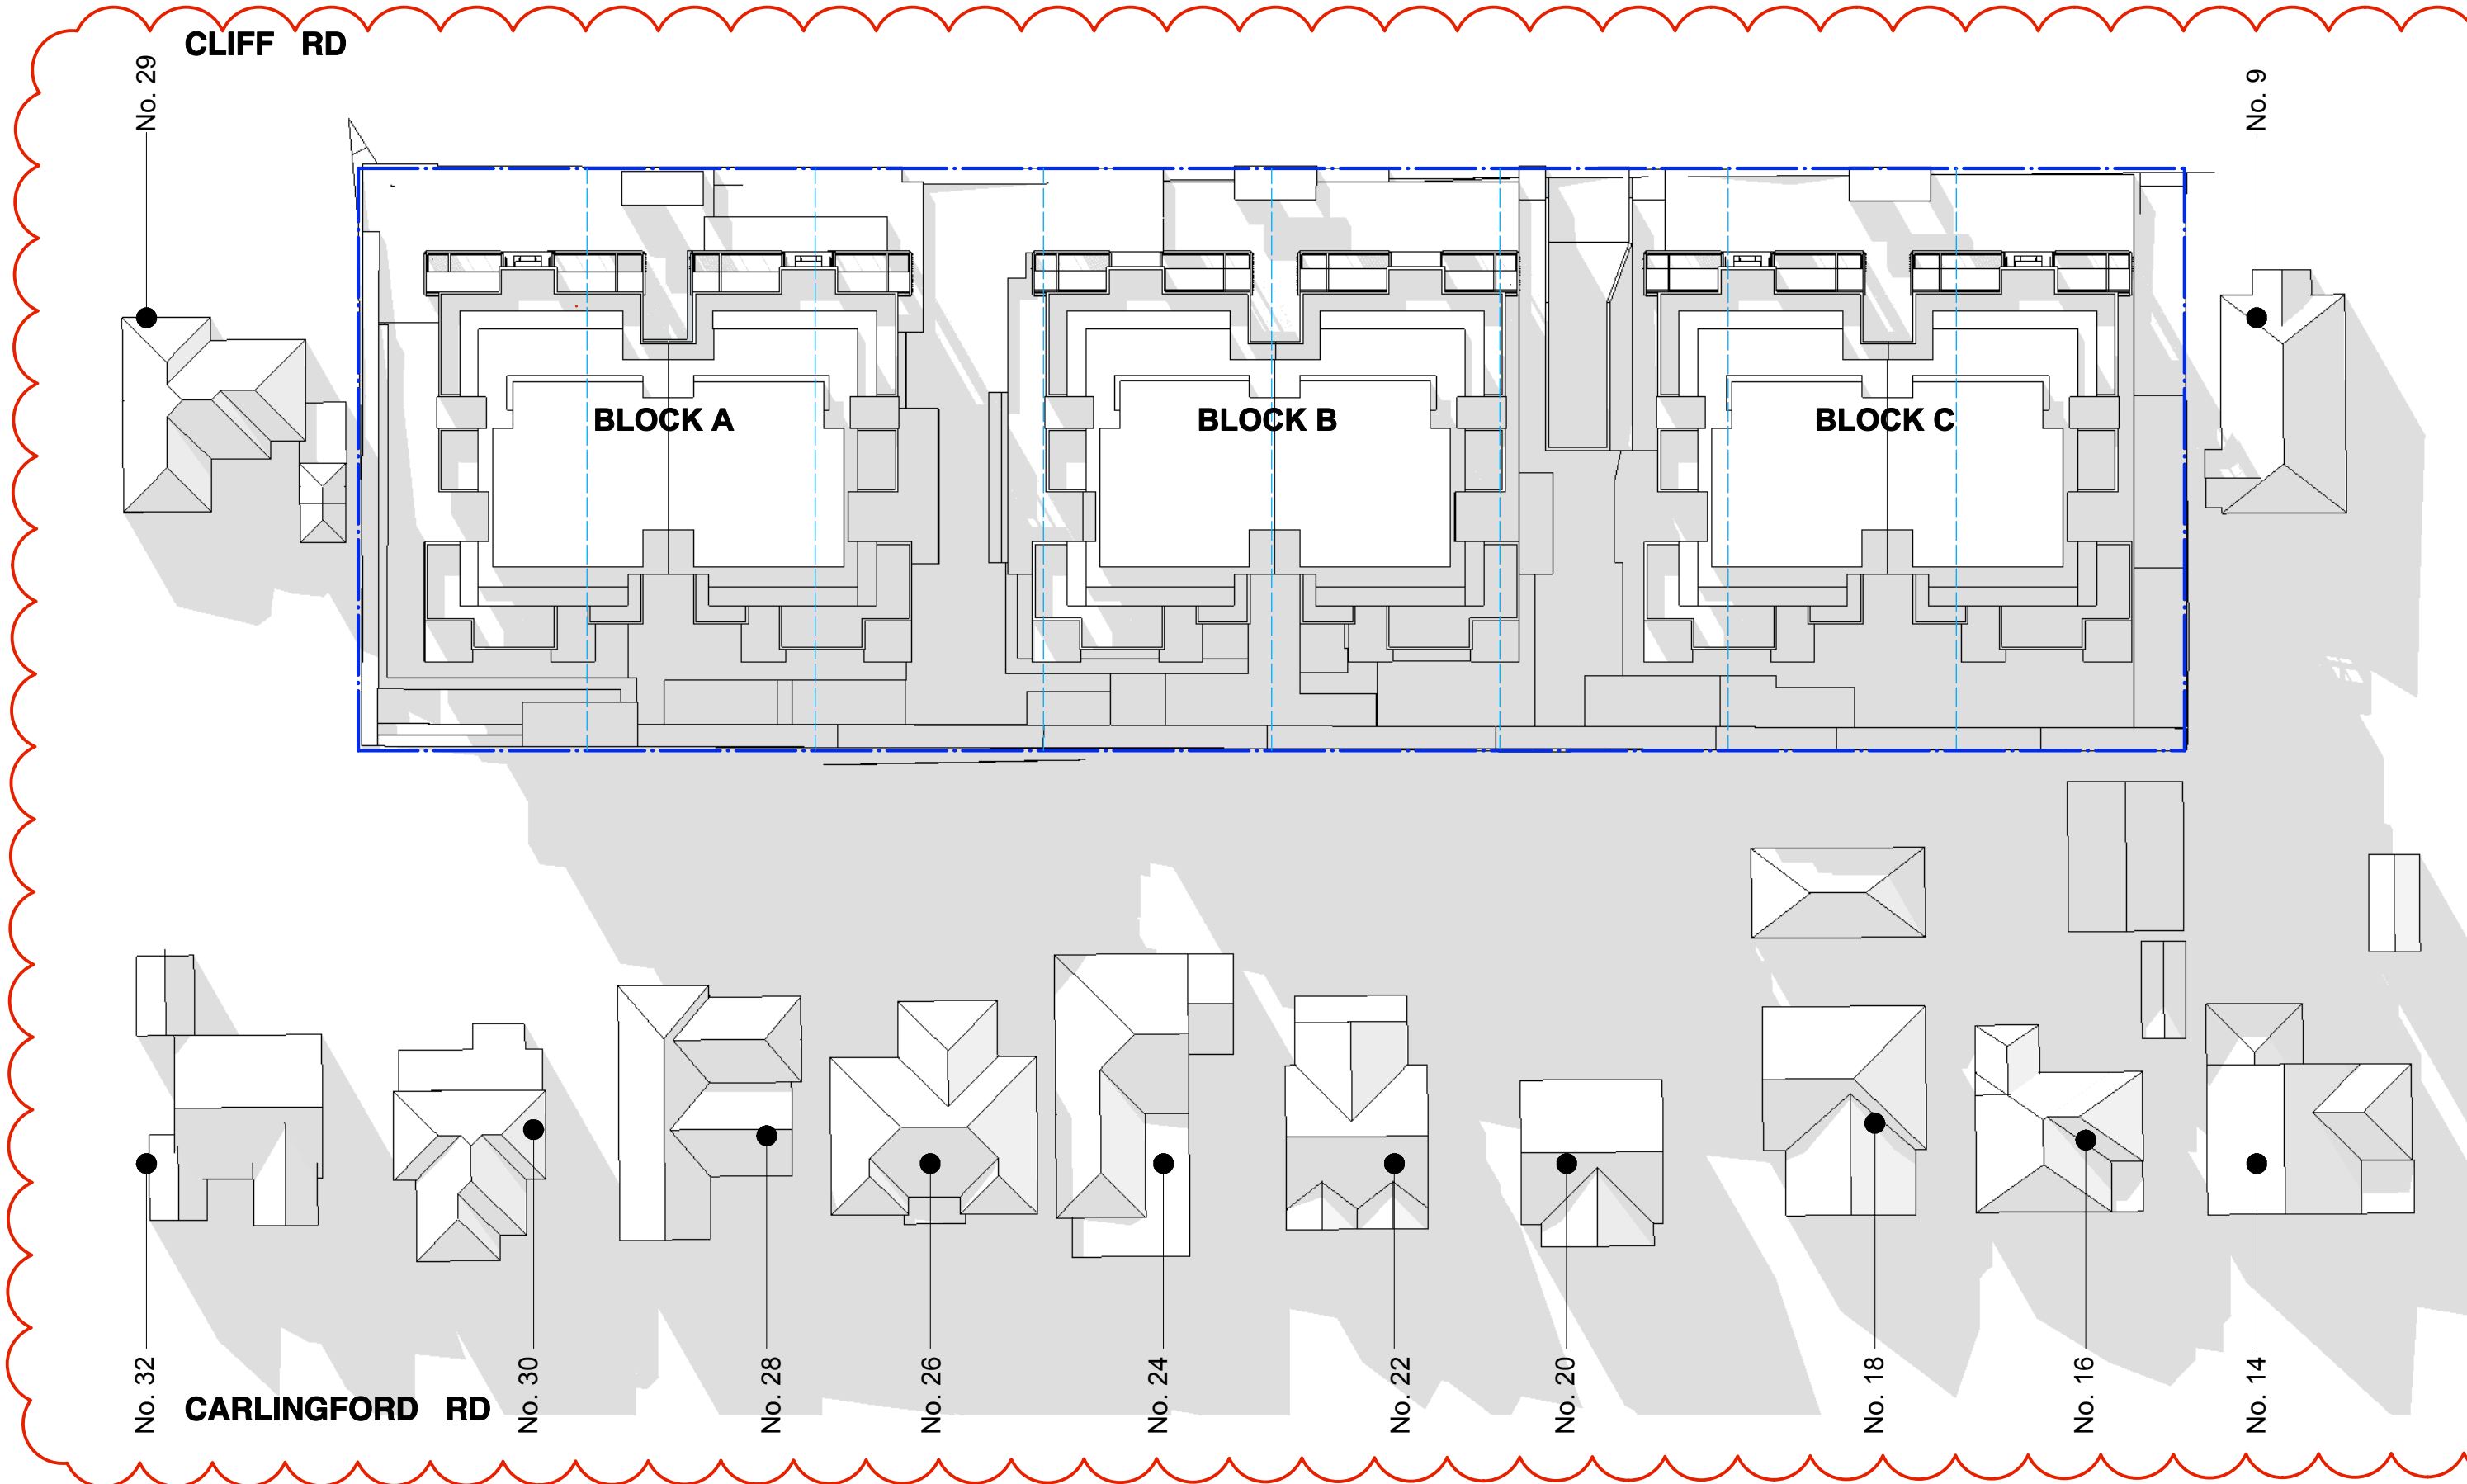

3 Perspective
Elevational Shadow Diagram_3pm June 21_Adjoining property_9 Cliff Road Epping

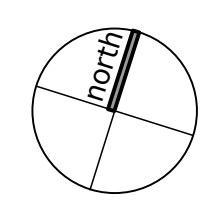

D	15/4/15	Amended Development Application
C	23/3/15	Amended Development Application
B	19/3/15	Issue to Consultants
A	20/11/14	Development Application Submission
ISSUE	DATE	REVISION
PROJECT: New Residential Development		
ADDRESS: 11 - 27 CLIFF ROAD, EPPING , NSW		
CLIENT: SJD Epping Pty Ltd		PROJECT # 14069
DATE #	Nov 2014	DWG #
SCALE	As Shown	DA 812
DRAWN	MRK	JB
CHKD	JB	REVISION
Shadow Diagrams - 21 June @ 3pm		

Sydney

Suite 1.04

172 Darling Avenue

Rosebery NSW 2018

T +61 2 9318 9200

F +61 2 9318 9222

Newcastle

Suite 8

1 The Boulevard

Toronto NSW 2283

T +61 2 4559 8078

BKA

architecture

www.bka.com.au

DWG