

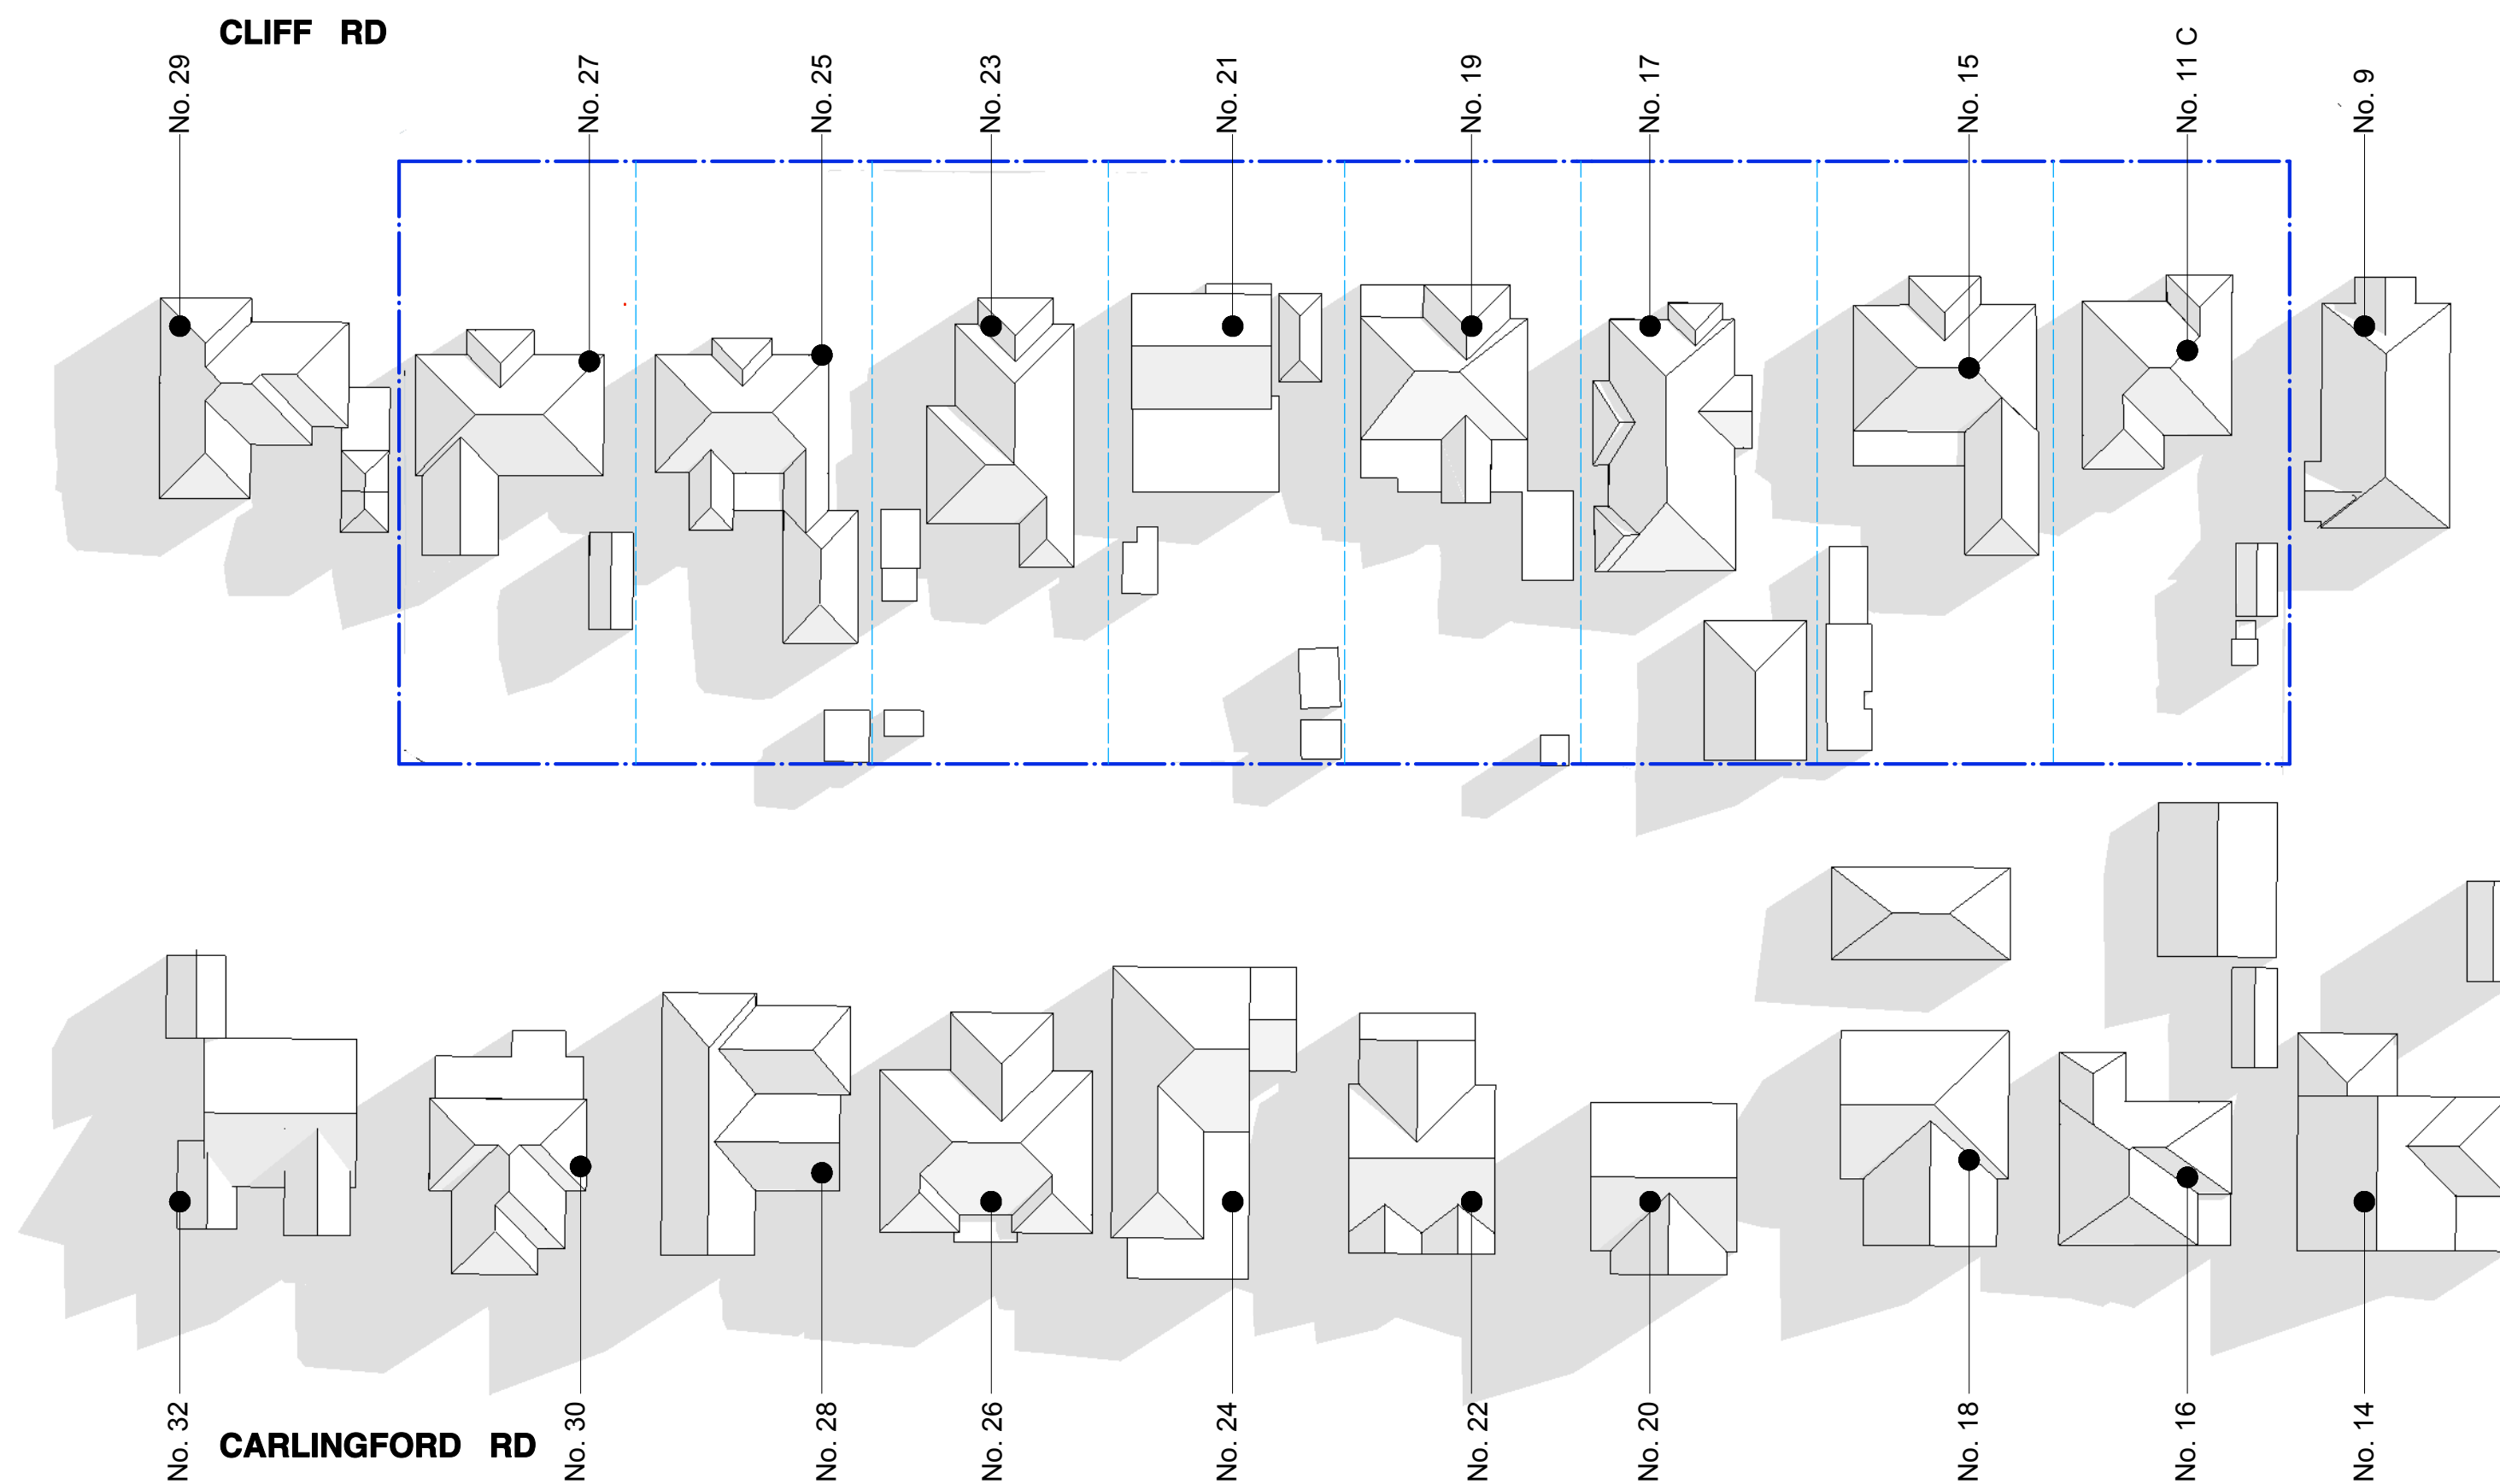
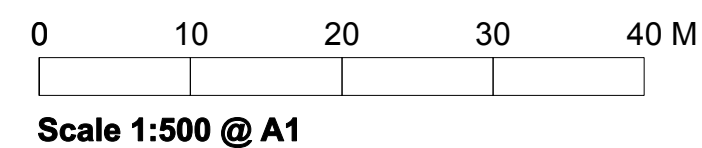



01 Plan
Existing Shadow Diagram_9am June 21

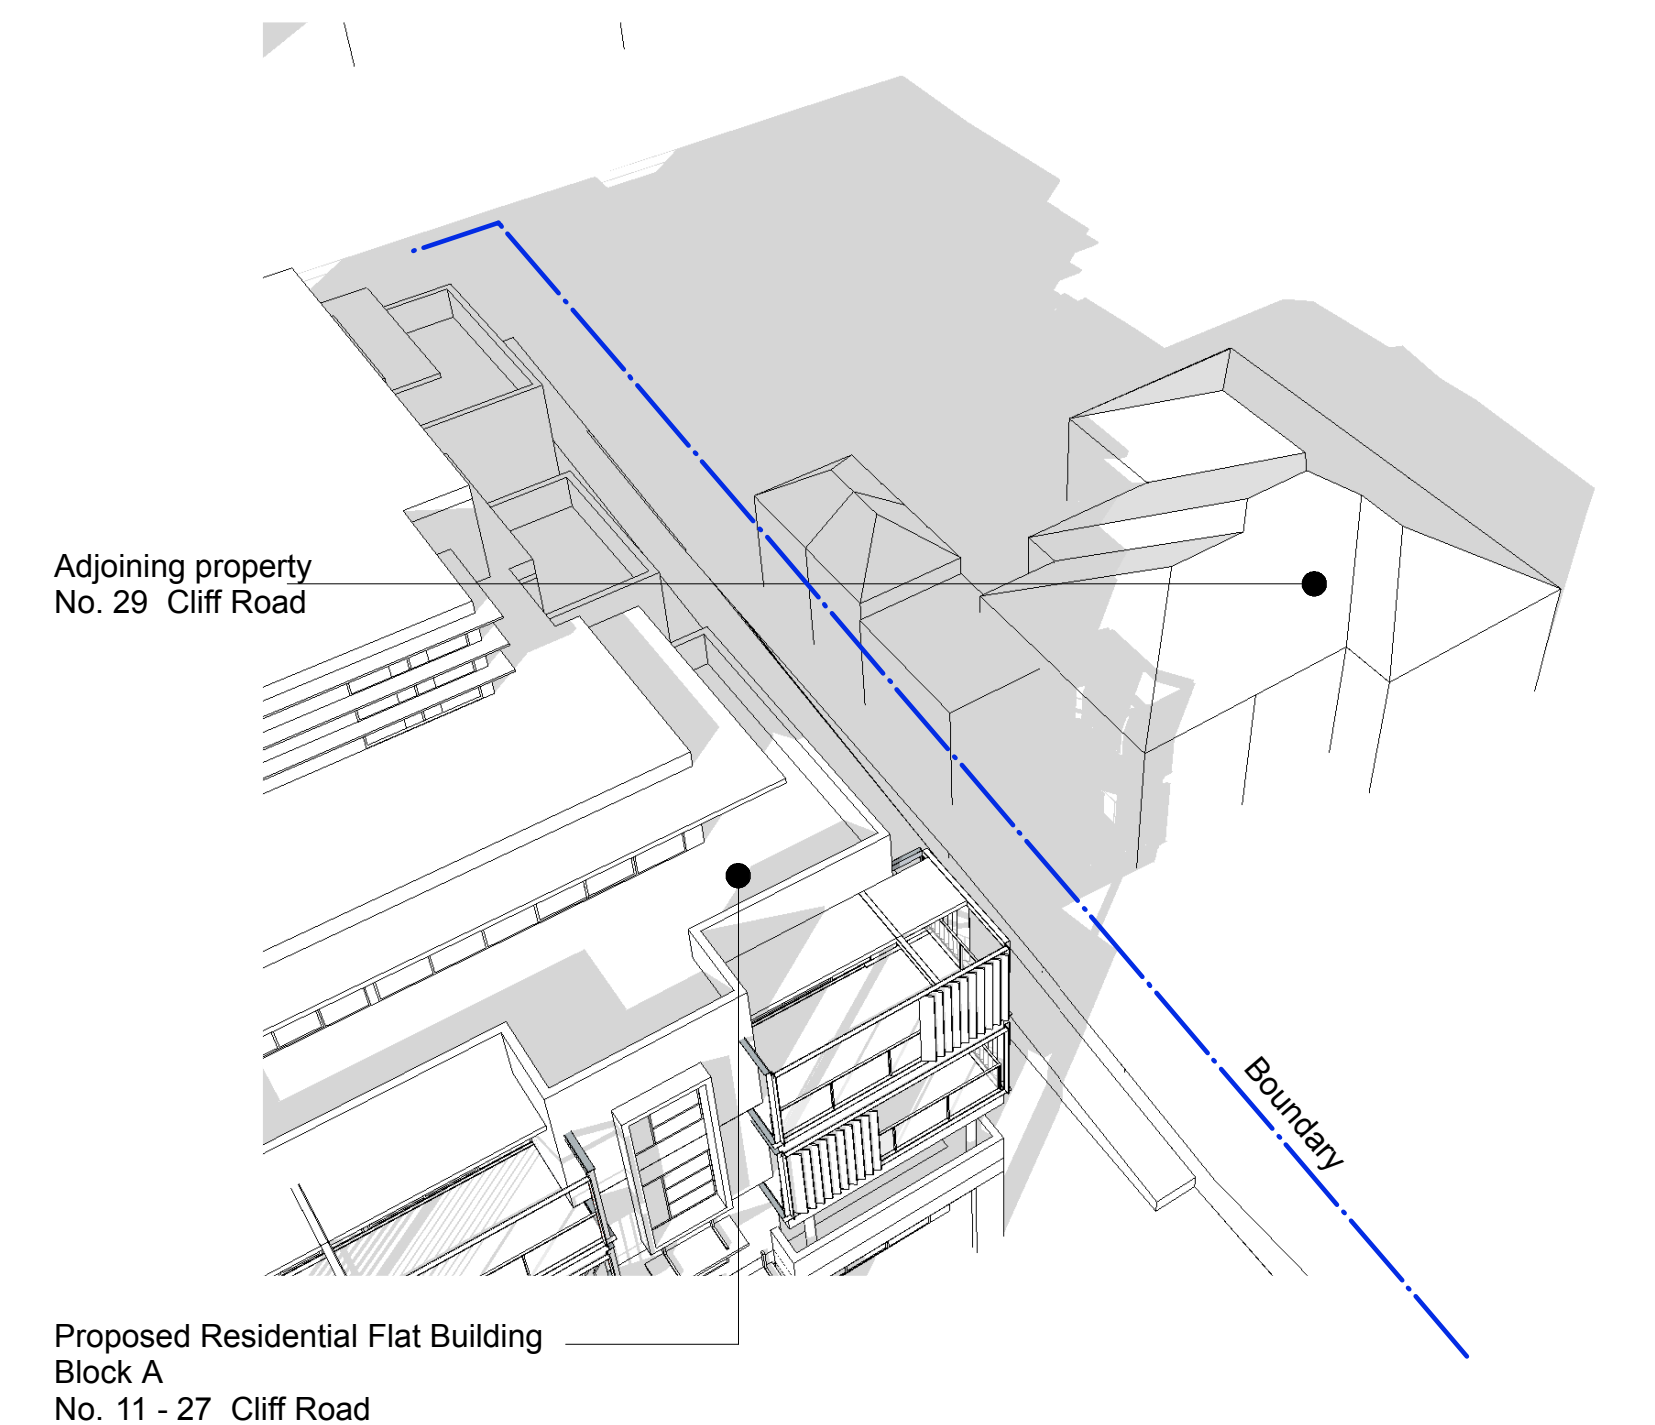

02 Plan
Proposed Shadow Diagram_9am June 21

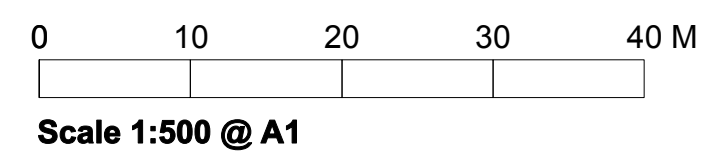

3 Perspective
Elevational Shadow Diagram_9am June 21_Adjoining property_29 Cliff Road Epping

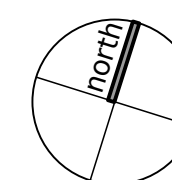

Sydney Suite 1.04 177 Darling Avenue Rosebery NSW 2018 T +61 2 9318 9200 F +61 2 9318 9222		Newcastle Suite 8 1 The Boulevard Toronto NSW 2283 T +61 2 9318 9200 F +61 2 9318 9222		PROJECT New Residential Development		PROJECT # 14069	
ADDRESS 11 - 27 CLIFF ROAD, EPPING , NSW		CLIENT SJD Epping Pty Ltd		DATE # Nov 2014		DWG # DA 810	
SCALE As Shown		DRAWN MK		DATE # Nov 2014		DWG # DA 810	
ISSUE A		DATE 20/11/14		REVISION JB		REVISION D	
PROJECT Shadow Diagrams - 21 June @ 9am		CLIENT SJD Epping Pty Ltd		DATE # Nov 2014		DWG # DA 810	
SCALE As Shown		DRAWN MK		DATE # Nov 2014		DWG # DA 810	
ISSUE A		DATE 20/11/14		REVISION JB		REVISION D	