


01 Plan
Existing Shadow Diagram_12pm June 21

0 10 20 30 40 M



Scale 1:500 @ A1

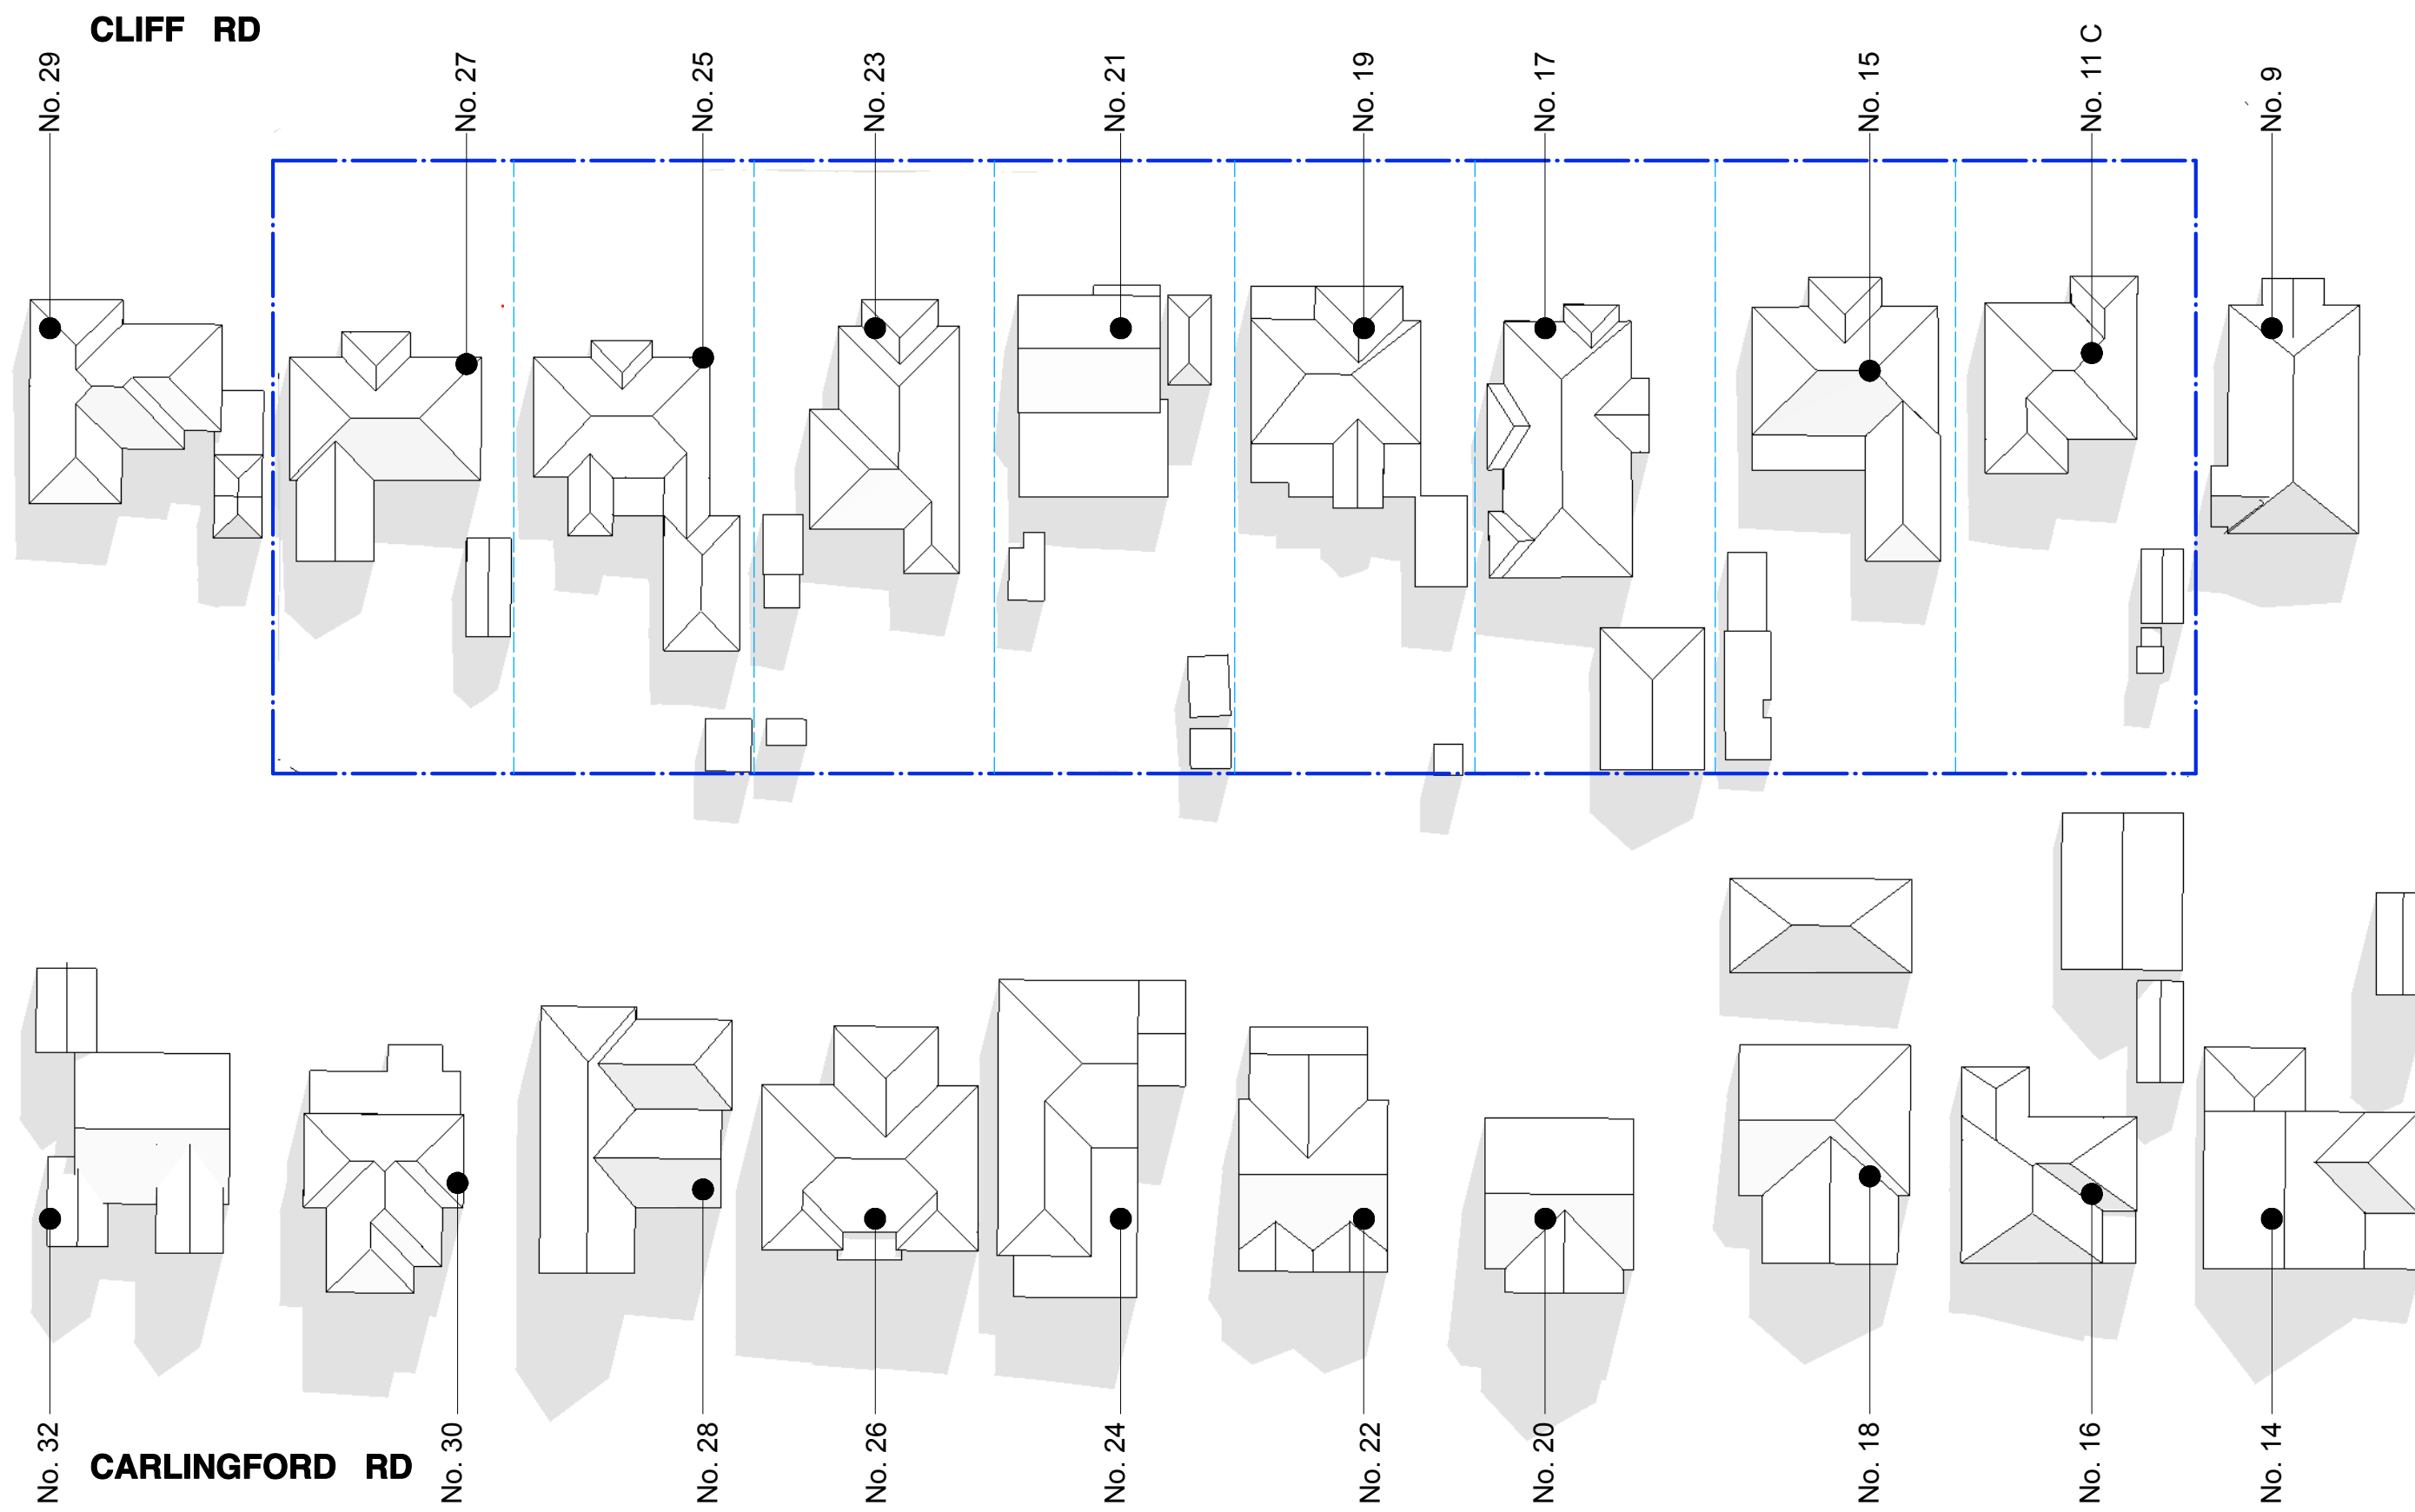

02 Plan
Proposed Shadow Diagram_12pm June 21

0 10 20 30 40 M

Scale 1:500 @ A1

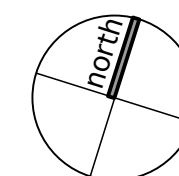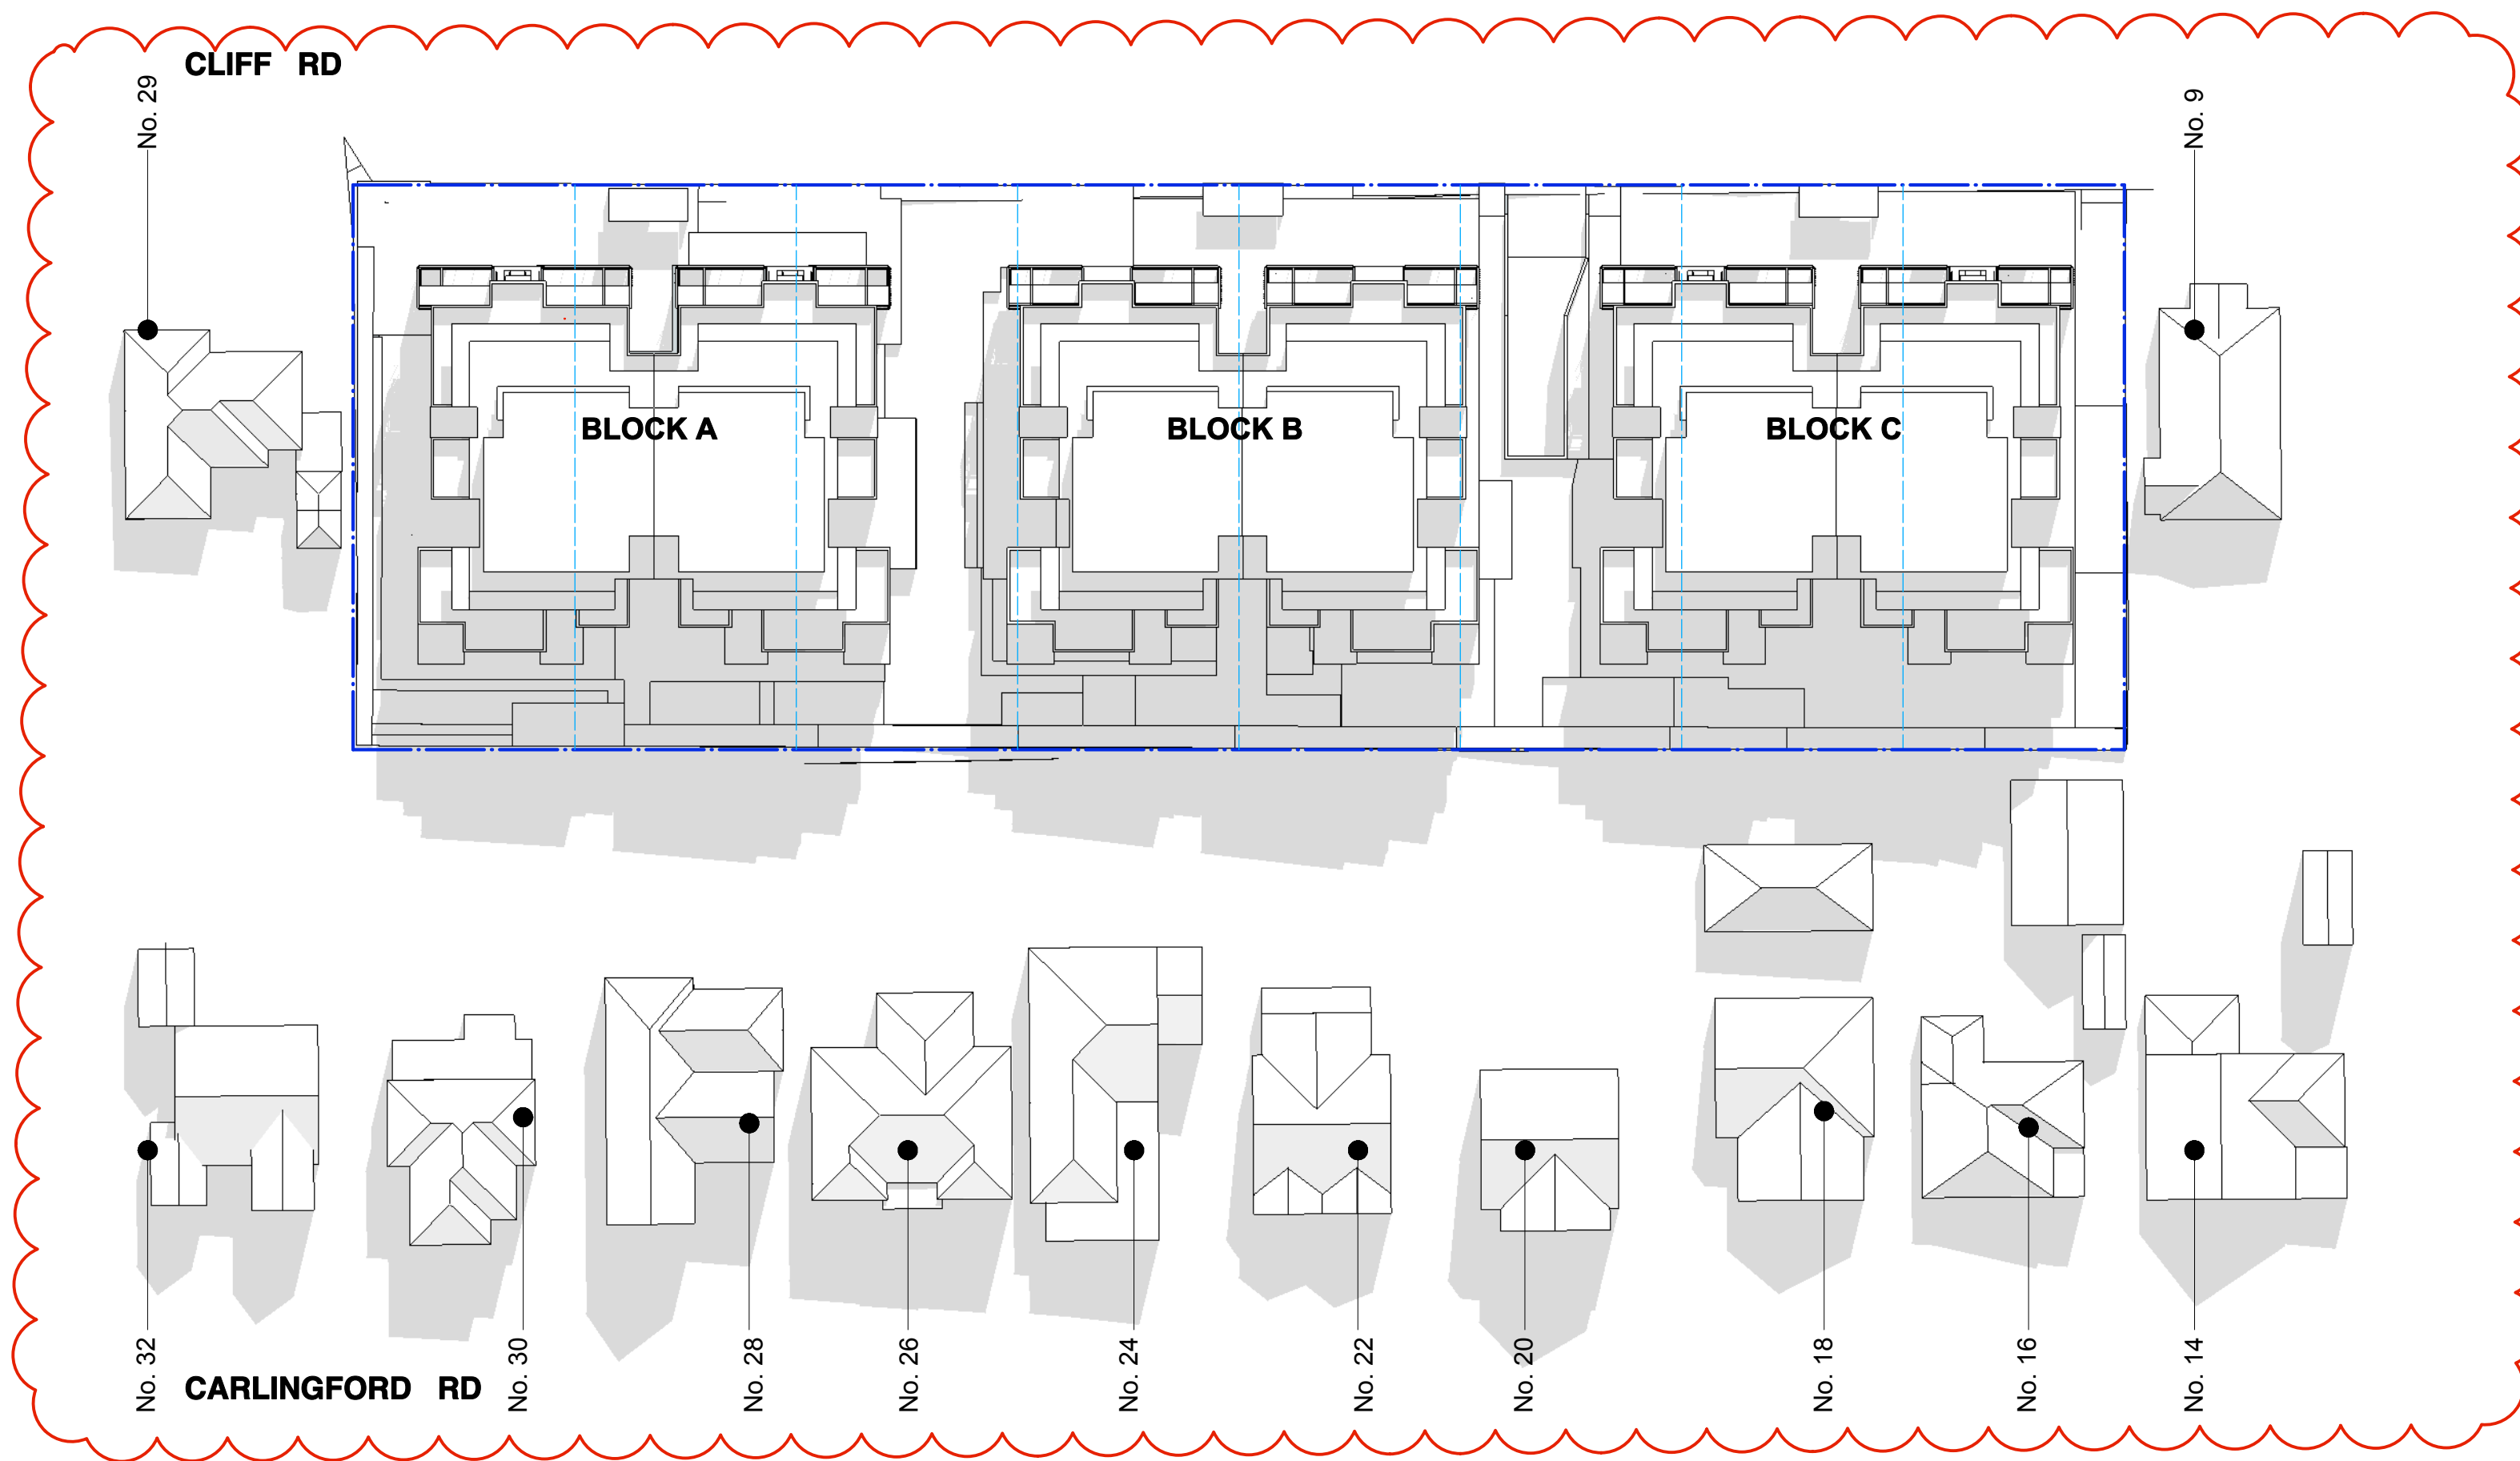

Sydney Suite 1.04 77 Darling Avenue Rosebery NSW 2018 T +61 2 9318 9200 F +61 2 9318 9222	Newcastle Suite 8 1 The Boulevard Toronto NSW 2283 T +61 2 9318 9200 F +61 2 9318 9222	D	15/4/15	Amended Development Application	
		C	23/3/15	Amended Development Application	
		B	23/3/15	Issue to Consultants	
		A	20/11/14	Development Application Submission	
ISSUE		DATE	REVISION		
PROJECT					
New Residential Development					
ADDRESS				PROJECT #	14069
11 - 27 CLIFF ROAD, EPPING , NSW					
CLIENT					
SJD Epping Pty Ltd				DATE # Nov 2014	DWG #
BKA architecture www.bka.com.au				SCALE As Shown	DA 811
				DRAWN MK	
				CHKD JB	
DWG				REVISION	D
Shadow Diagrams - 21 June @ 12pm					

D	15/4/15	Amended Development Application
C	23/3/15	Amended Development Application
B	19/3/15	Issue to Consultants
A	20/11/14	Development Application Submission
ISSUE	DATE	REVISION