




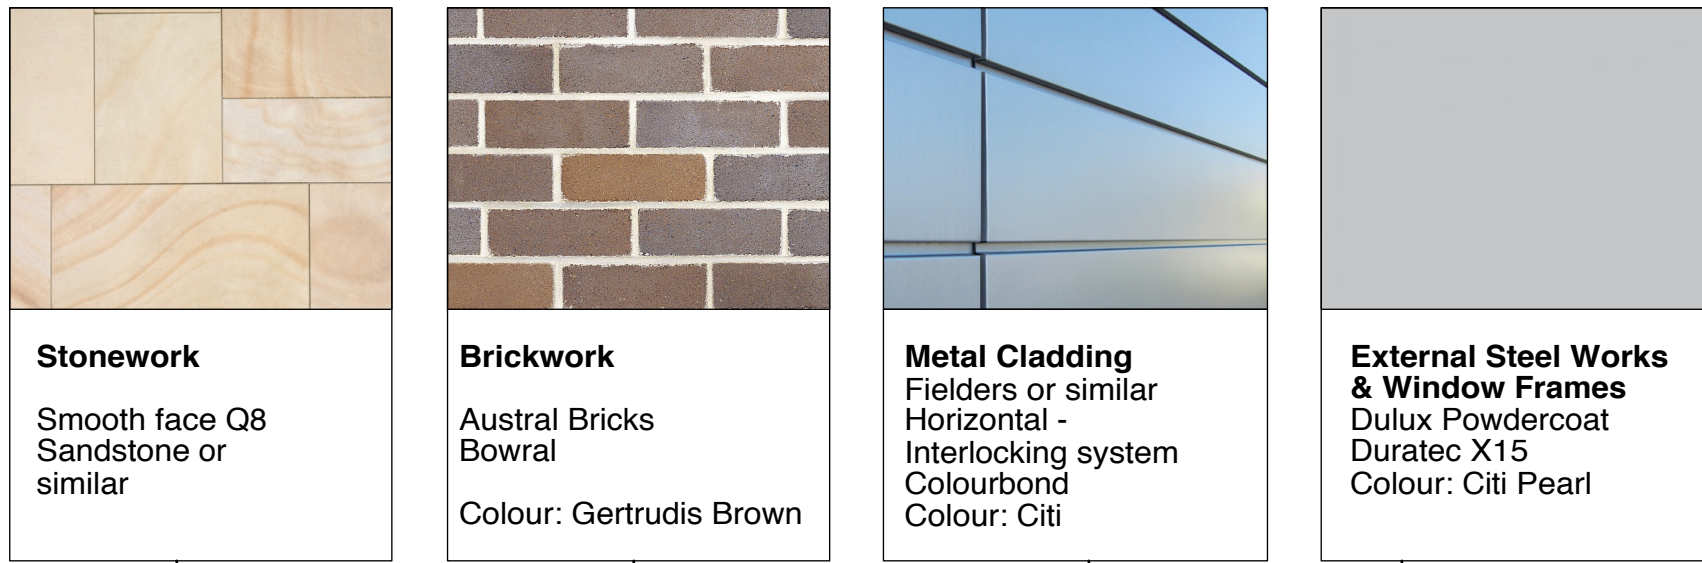

01 Street Elevation (North) - BLOCK C
Scale 1:100 @ A1

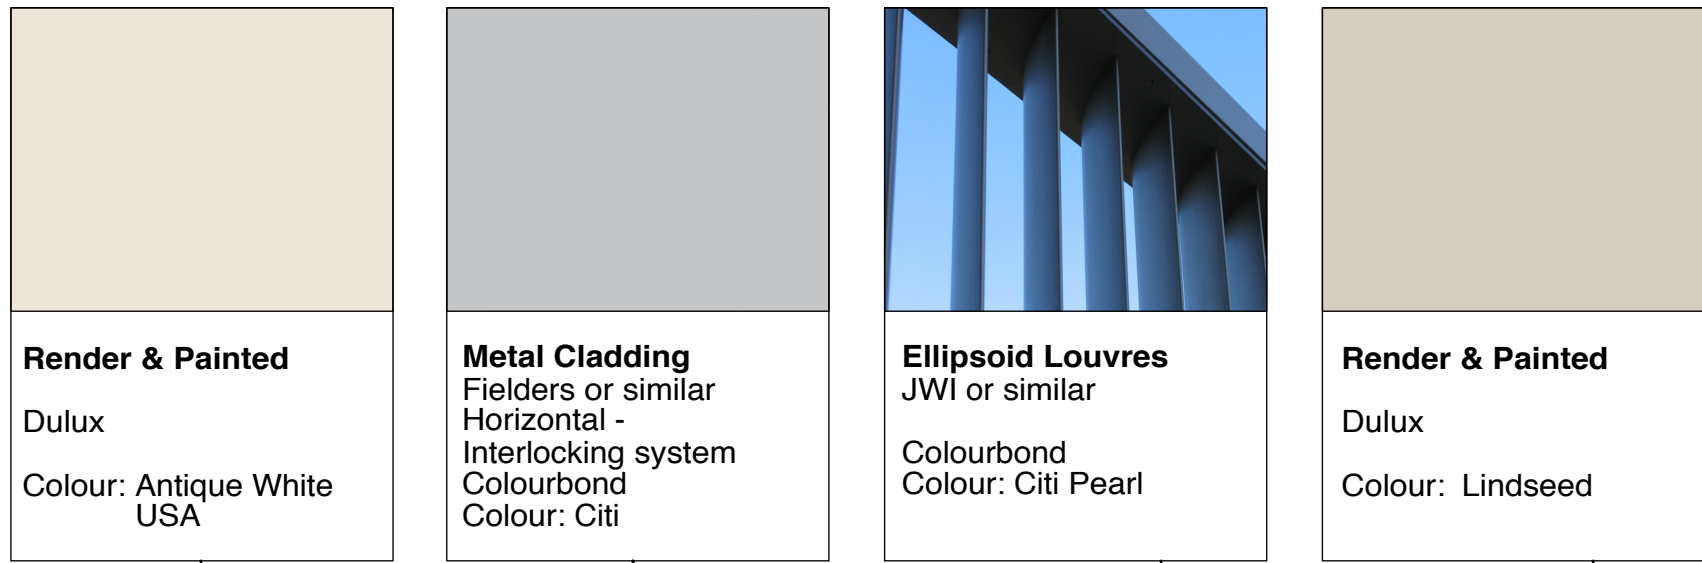

02 Street Elevation (North) - BLOCK B
Scale 1:100 @ A1

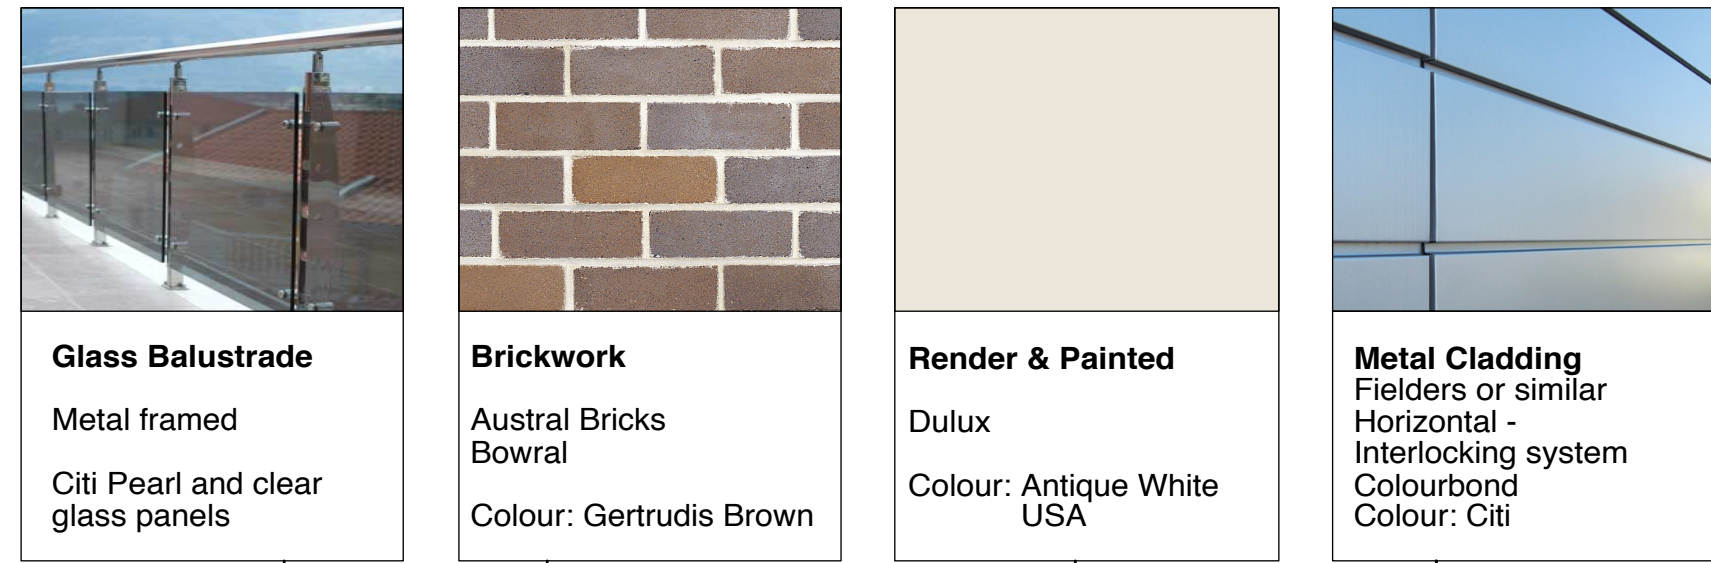



03 Street Elevation (North) - BLOCK A
Scale 1:100 @ A1



04 Elevation (South) - BLOCK A & C, Typical
Scale 1:100 @ A1



05 Elevation (South) - BLOCK B
Scale 1:100 @ A1

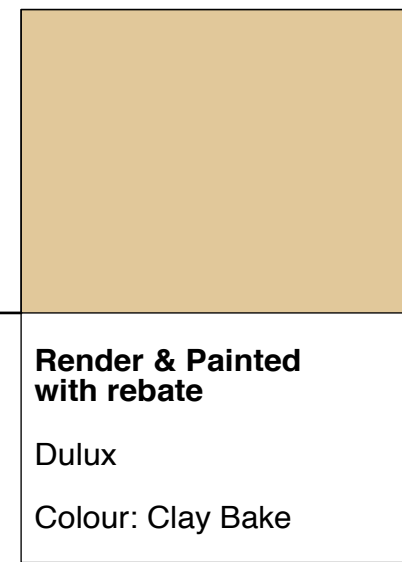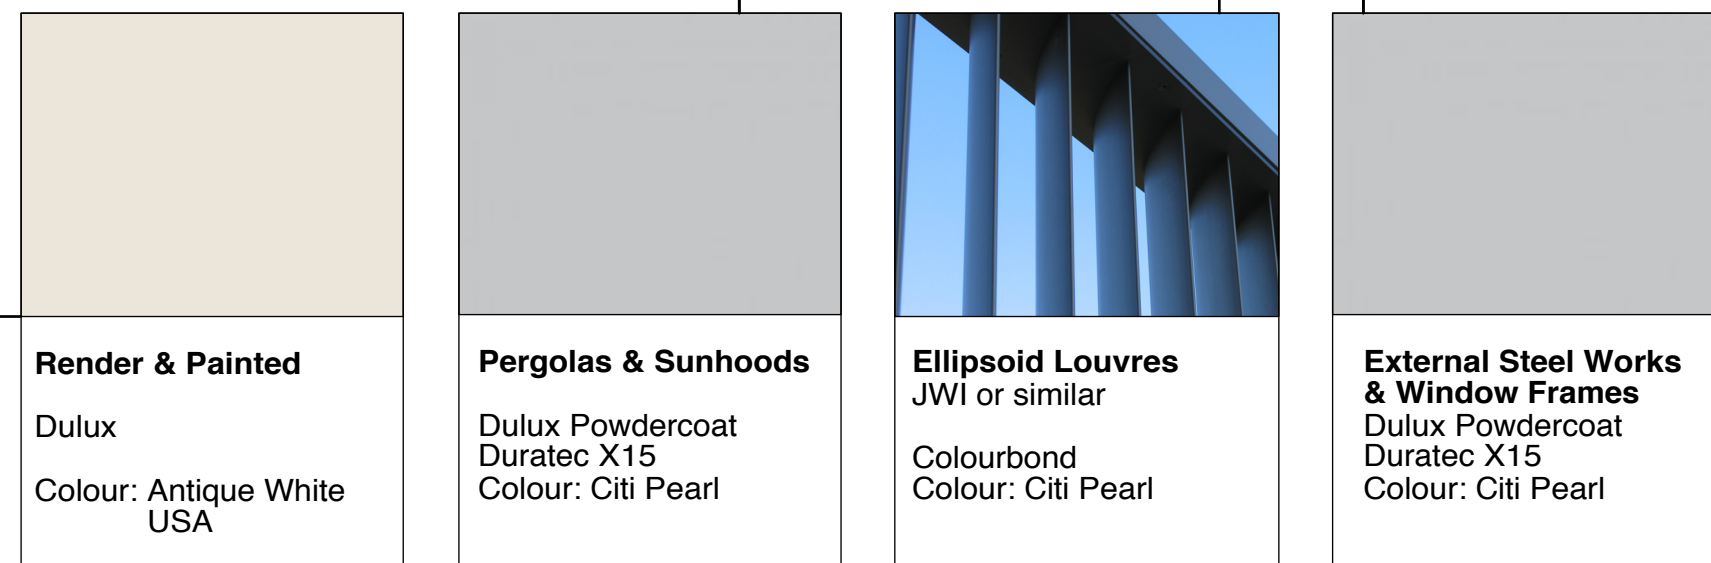

F	17/4/15	Amended Development Application	PROJECT	New Residential Development	PROJECT #	14069
E	23/3/15	Amended Development Application	ADDRESS	11 - 27 CLIFF ROAD, EPPING, NSW	CLIENT	SJD Epping Pty Ltd
D	27/2/15	Revised as per Council Comments	DATE	Nov 2014	SCALE	1:200 @A1
ISSUE	DATE	REVISION	DRAWN	MK	DA 800	
			CHKD	JB	REVISION	F

Sydney
Scale 1:50
77 Darling Avenue
Newcastle
Scale 1:50
1 The Boulevard
Tel: 02 9518 8200
Fax: 02 9518 8222
www.bka.com.au

BKA architecture

11 - 27 CLIFF ROAD, EPPING, NSW

DA 800

External Finishes Schedule