



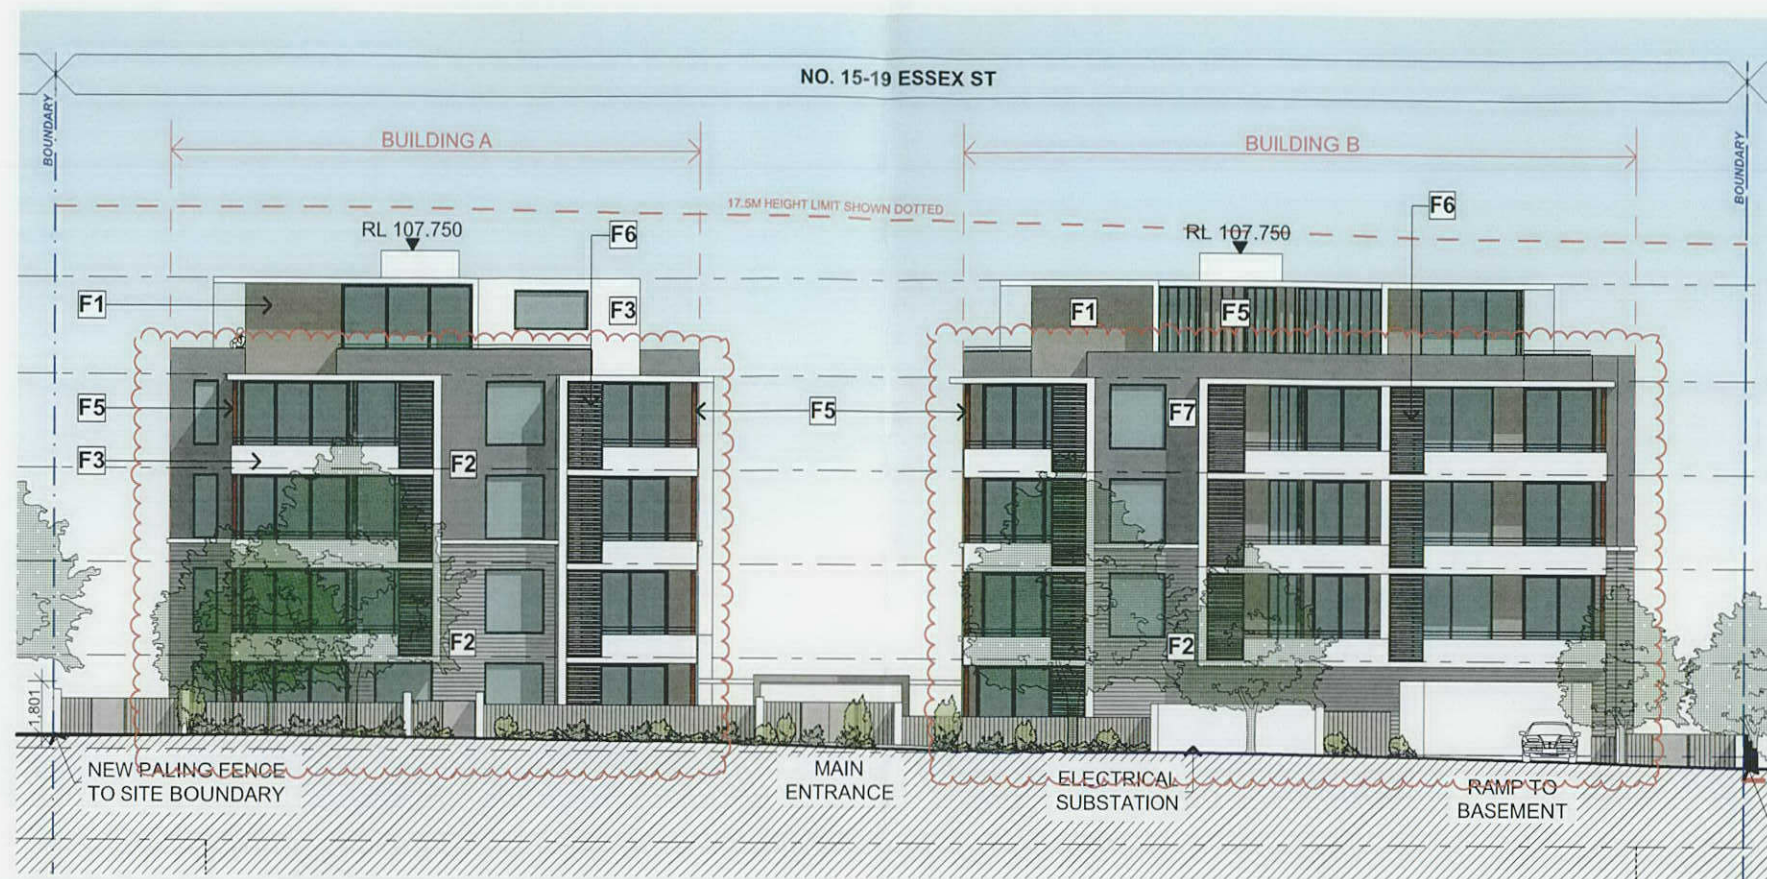


EXTERNAL FINISHES SCHEDULE

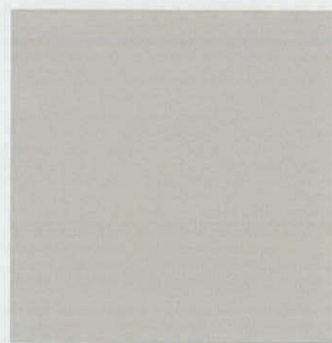

F1 RENDER & PAINT COLOUR 1
-DULUX 'CANDLEBARK' OR
SIMILAR



F2 BRICK - BORAL NUVO
FUSION 'PLATINUM'

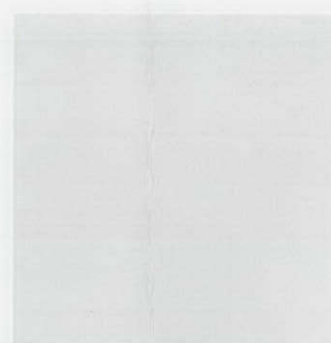


F3 RENDER & PAINT COLOUR 2
-DULUX 'SNOWY
MOUNTAINS' OR SIMILAR



F4 SANDSTONE CLADDING -
SMOOTH FINISH



F5 TIMBER-LOOK ALUMINIUM SHADING
LOUVRE SCREEN
- KNOTWOOD 'LIGHT OAK'
OR SIMILAR

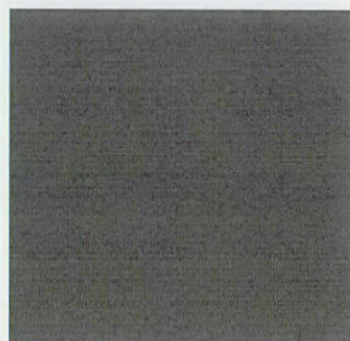

F6 POWDERCOAT ALUMINIUM LOUVRE
SCREEN - 'METROPOLIS STORM PEARL'
OR SIMILAR



EXAMPLE OF 'F5' -TIMBER-LOOK
ALUMINIUM SHADING LOUVRE
SCREEN - KNOTWOOD 'LIGHT OAK'
OR SIMILAR



EXAMPLE OF 'F6' - POWDERCOAT
ALUMINIUM LOUVRE SCREEN -
'METROPOLIS STORM PEARL'
OR SIMILAR



F7 RENDER & PAINT COLOUR 3
-DULUX 'TIMELESS GREY'
OR SIMILAR