



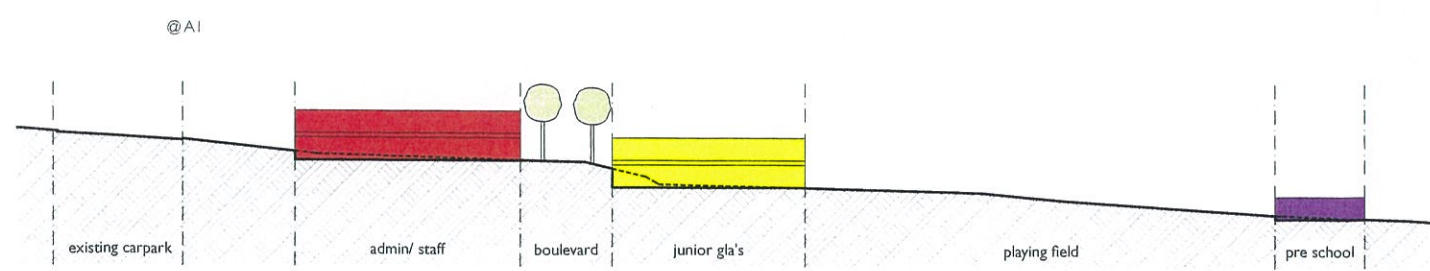

- legend:**
- vegetated area (land zoned 7(2) under LMLEP 2004, am 82)
 - managed area (apz)
 - open landscaped area
 - existing buildings/works
 - future awnings
 - approved works (DA/741/1997/E)
 - habitat tree location identified by ecotone
 - nest box tree location identified by ecotone
 - additional habitat trees identified by parker scanlon
 - proposed trees (to be confirmed)
 - power pole location
 - underground cables

- future indicative stages:**
- admin & staff / trade training centre library extension & ICT / carpark 1
 - middle general learning areas pe court
 - junior general learning areas carpark 2
 - pre school
 - senior general learning areas cricket nets
 - specialist learning areas
 - paved area
 - additional spaces to carpark 1

note: contours shown are existing and indicative only, refer to survey for more information

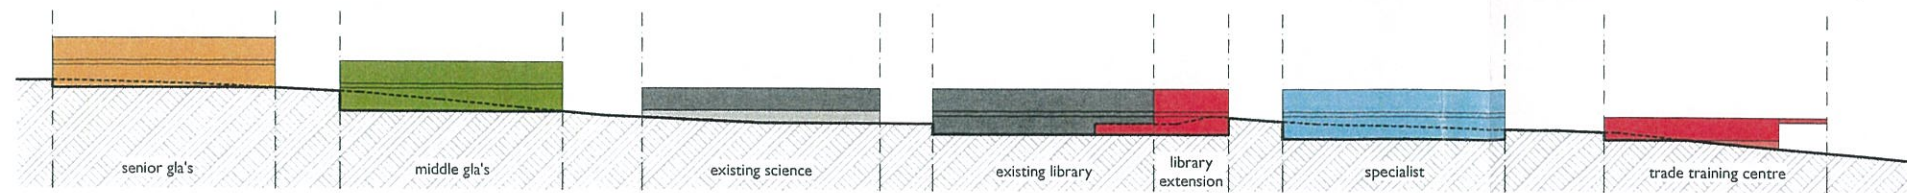

development application issue	05/12/2014
amendment	
drawn	mc
checked	hh
plot date	5/12/14
scale	as shown @ A1



charlton christian college
43 fassifern road fassifern
college master plan
job number 1447 12 dwg. no. / issue & amendment A001/1

stanton | dahl architects

18 - 20 Oxford Street
Epping NSW 2121
Ph 61 2 8876 5300
Fr 61 2 9668 2624
design@stantondahl.com.au
www.stantondahl.com.au