


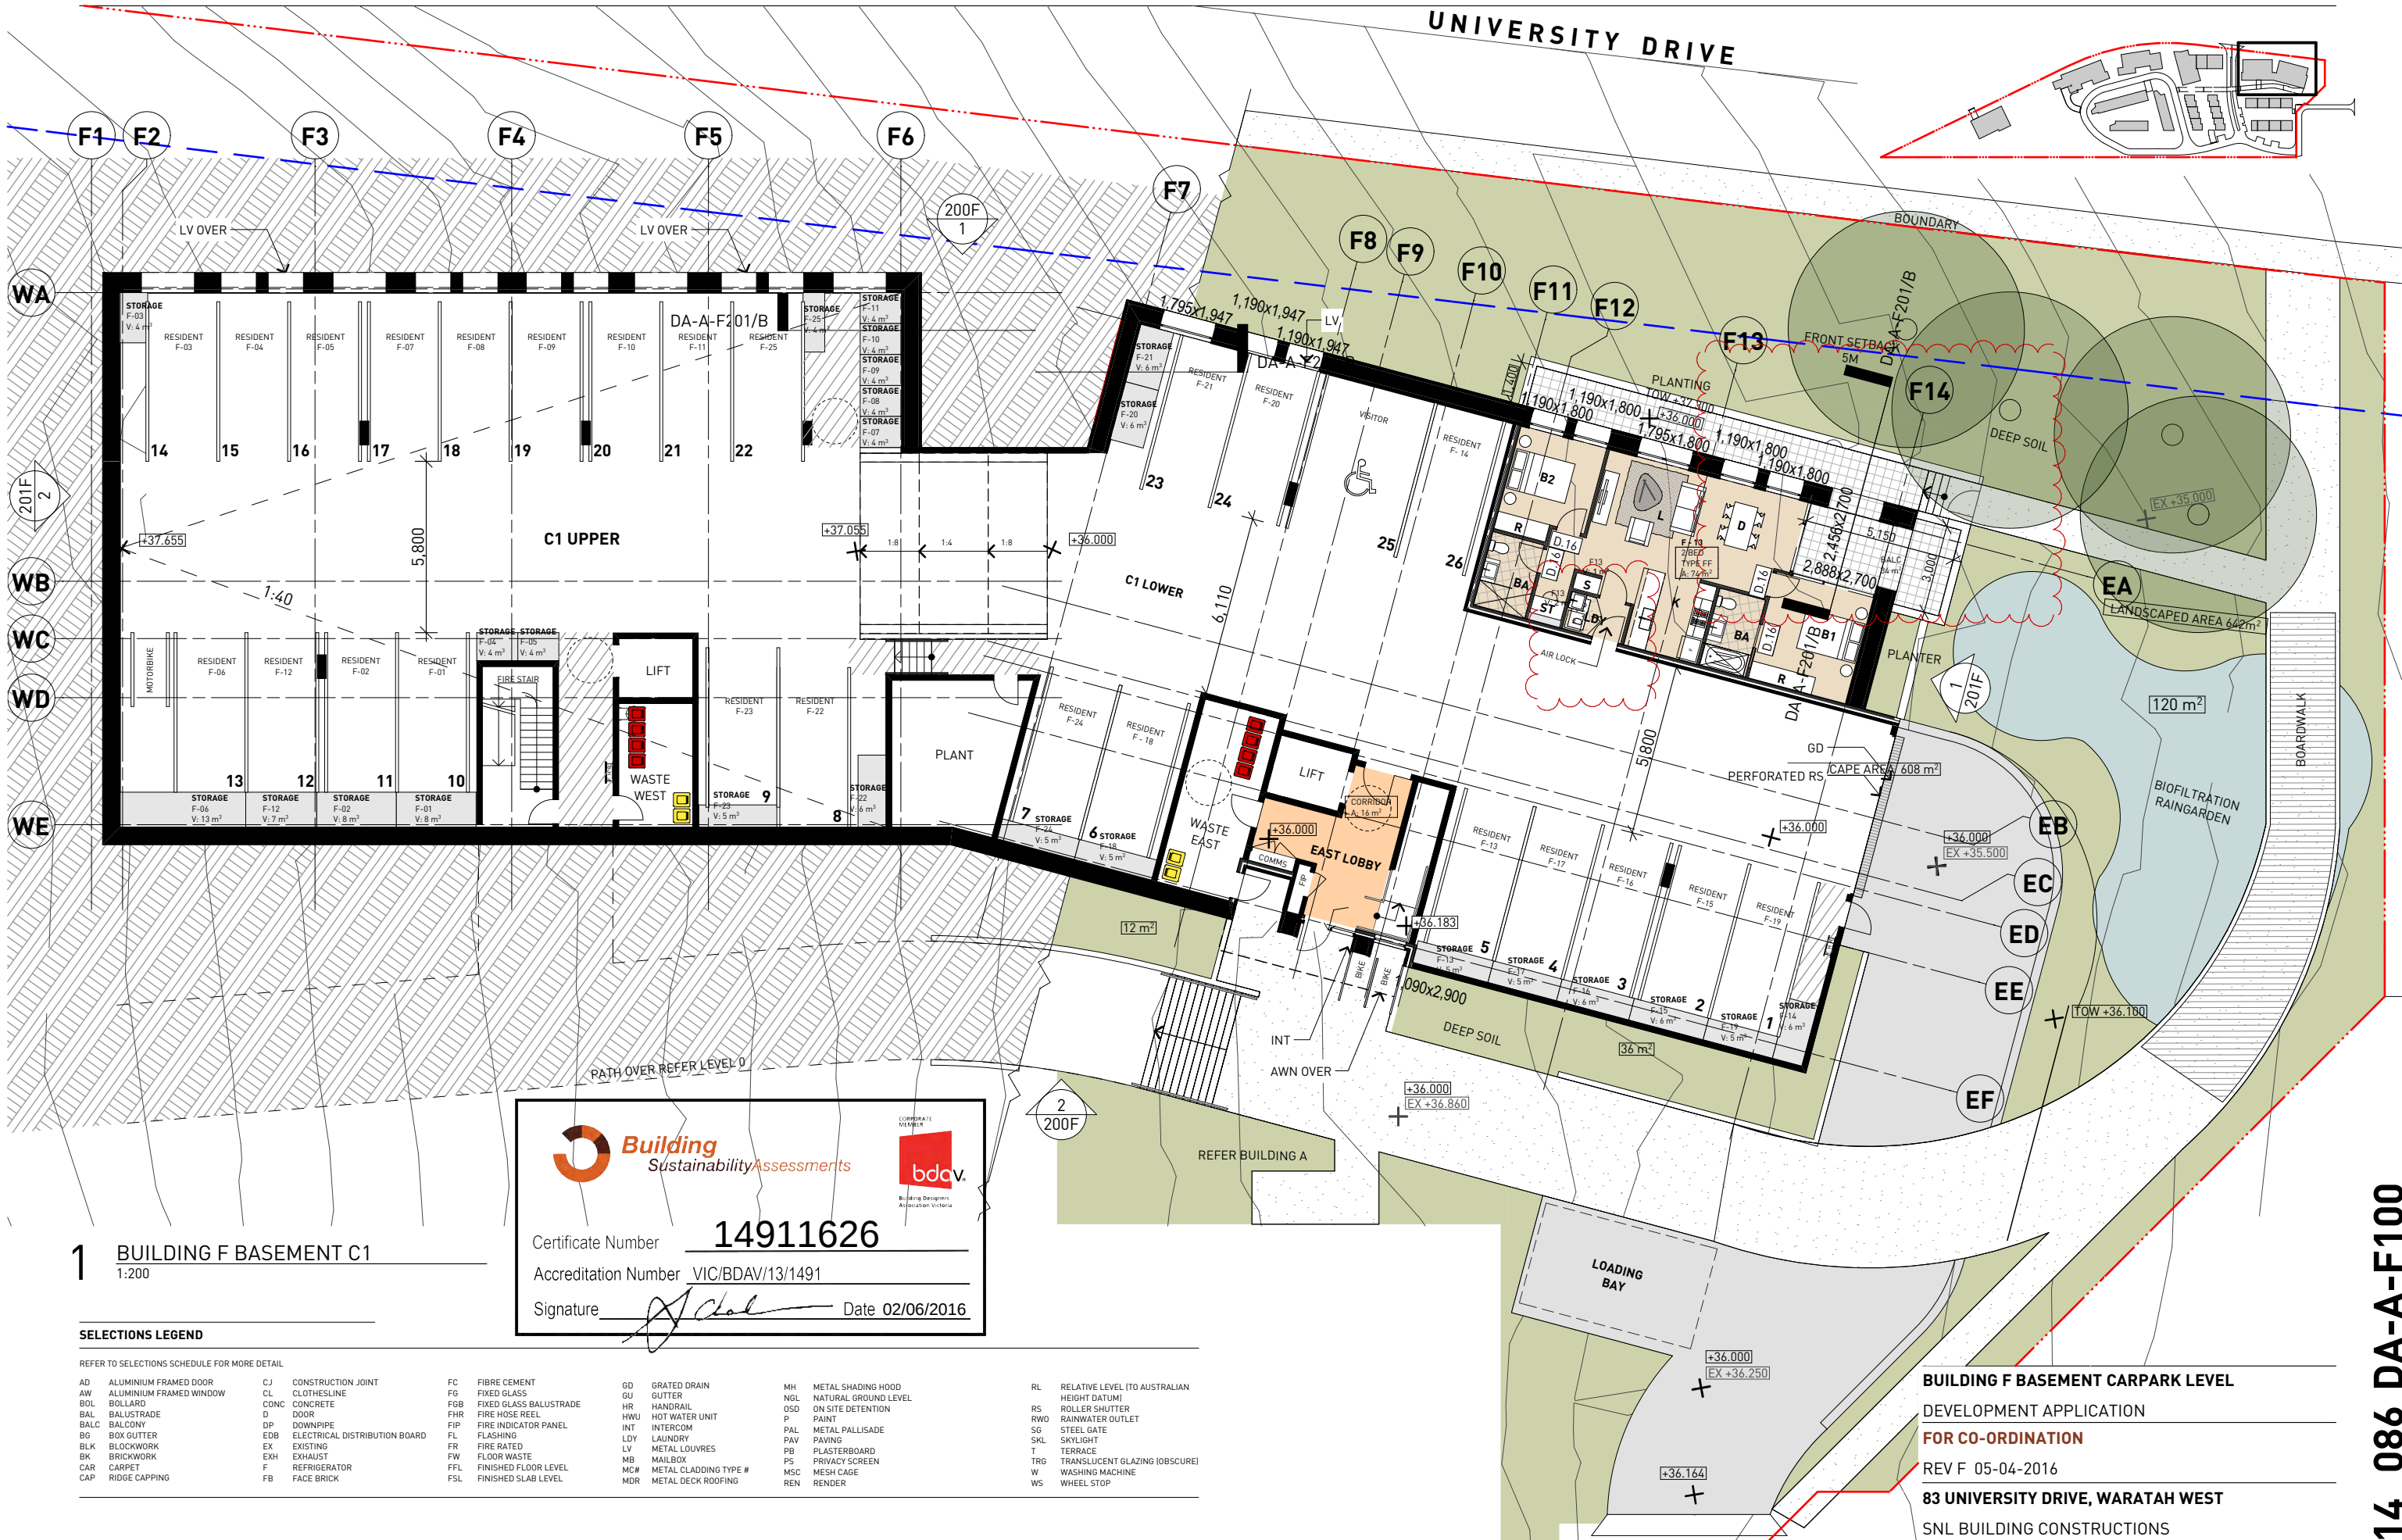

1 BUILDING F BASEMENT C1
1:200

SELECTIONS LEGEND

REFER TO SELECTIONS SCHEDULE FOR MORE DETAIL

AD	ALUMINIUM FRAMED DOOR	CJ	CONSTRUCTION JOINT	FC	FIBRE CEMENT	GD	GRATED DRAIN	MH	METAL SHADING HOOD	RL	RELATIVE LEVEL (TO AUSTRALIAN HEIGHT DATUM)
AW	ALUMINIUM FRAMED WINDOW	CL	CLOTHESLINE	FG	FIXED GLASS	GU	GUTTER	NGL	NATURAL GROUND LEVEL	RS	ROLLER SHUTTER
BOL	BOLLARD	CONC	CONCRETE	FGH	FIXED GLASS BALUSTRADE	HR	HANDRAIL	OSD	ON SITE DETENTION	RWO	RAINWATER OUTLET
BAL	BALUSTRADE	DOOR	DOOR	FHR	FIRE HOSE REEL	HWU	HOT WATER UNIT	P	PAINT	SG	STEEL GATE
BALC	BALCONY	DP	DOWNSPIPE	FL	FLASHING	INT	INTERCOM	PAL	METAL PALLISADE	SKL	SKYLIGHT
BG	BOK GUTTER	EDB	ELECTRICAL DISTRIBUTION BOARD	FL	FLASHING	LDY	LAUNDRY	PAV	PAVING	T	TERRACE
BLK	BLOCKWORK	EX	EXISTING	FR	FIRE RATED	LV	METAL LOUVRES	PS	PLASTERBOARD	TRG	TRANSLUCENT GLAZING (OBSCURE)
BK	BRICKWORK	EXH	EXHAUST	FW	FLOOR WASTE	MB	MAILBOX	PS	PLASTERBOARD	W	WASHING MACHINE
CAR	CARPET	F	REFRIGERATOR	FFL	FINISHED FLOOR LEVEL	MC#	METAL CLADDING TYPE #	REN	RENDER	WS	WHEEL STOP
CAP	RIDGE CAPPING	FB	FACE BRICK	FSL	FINISHED SLAB LEVEL	MDR	METAL DECK ROOFING				

Building Sustainability Assessments
Certificate Number **14911626**
Accreditation Number VIC/BDAV/13/1491
Signature *[Signature]* Date 02/06/2016

BUILDING F BASEMENT CARPARK LEVEL

DEVELOPMENT APPLICATION

FOR CO-ORDINATION

REV F 05-04-2016


83 UNIVERSITY DRIVE, WARATAH WEST

SNL BUILDING CONSTRUCTIONS

ARCHITECTURE URBAN PLANNING
ABN 96 142 020 693
M1/147 McEvoy Street Alexandria NSW 2015
P 02 9516 2022 E email@smithtzannes.com.au
smithtzannes.com.au
Nominated Architect: Peter Smith (Reg 7024)



14_086 DA-A-F100

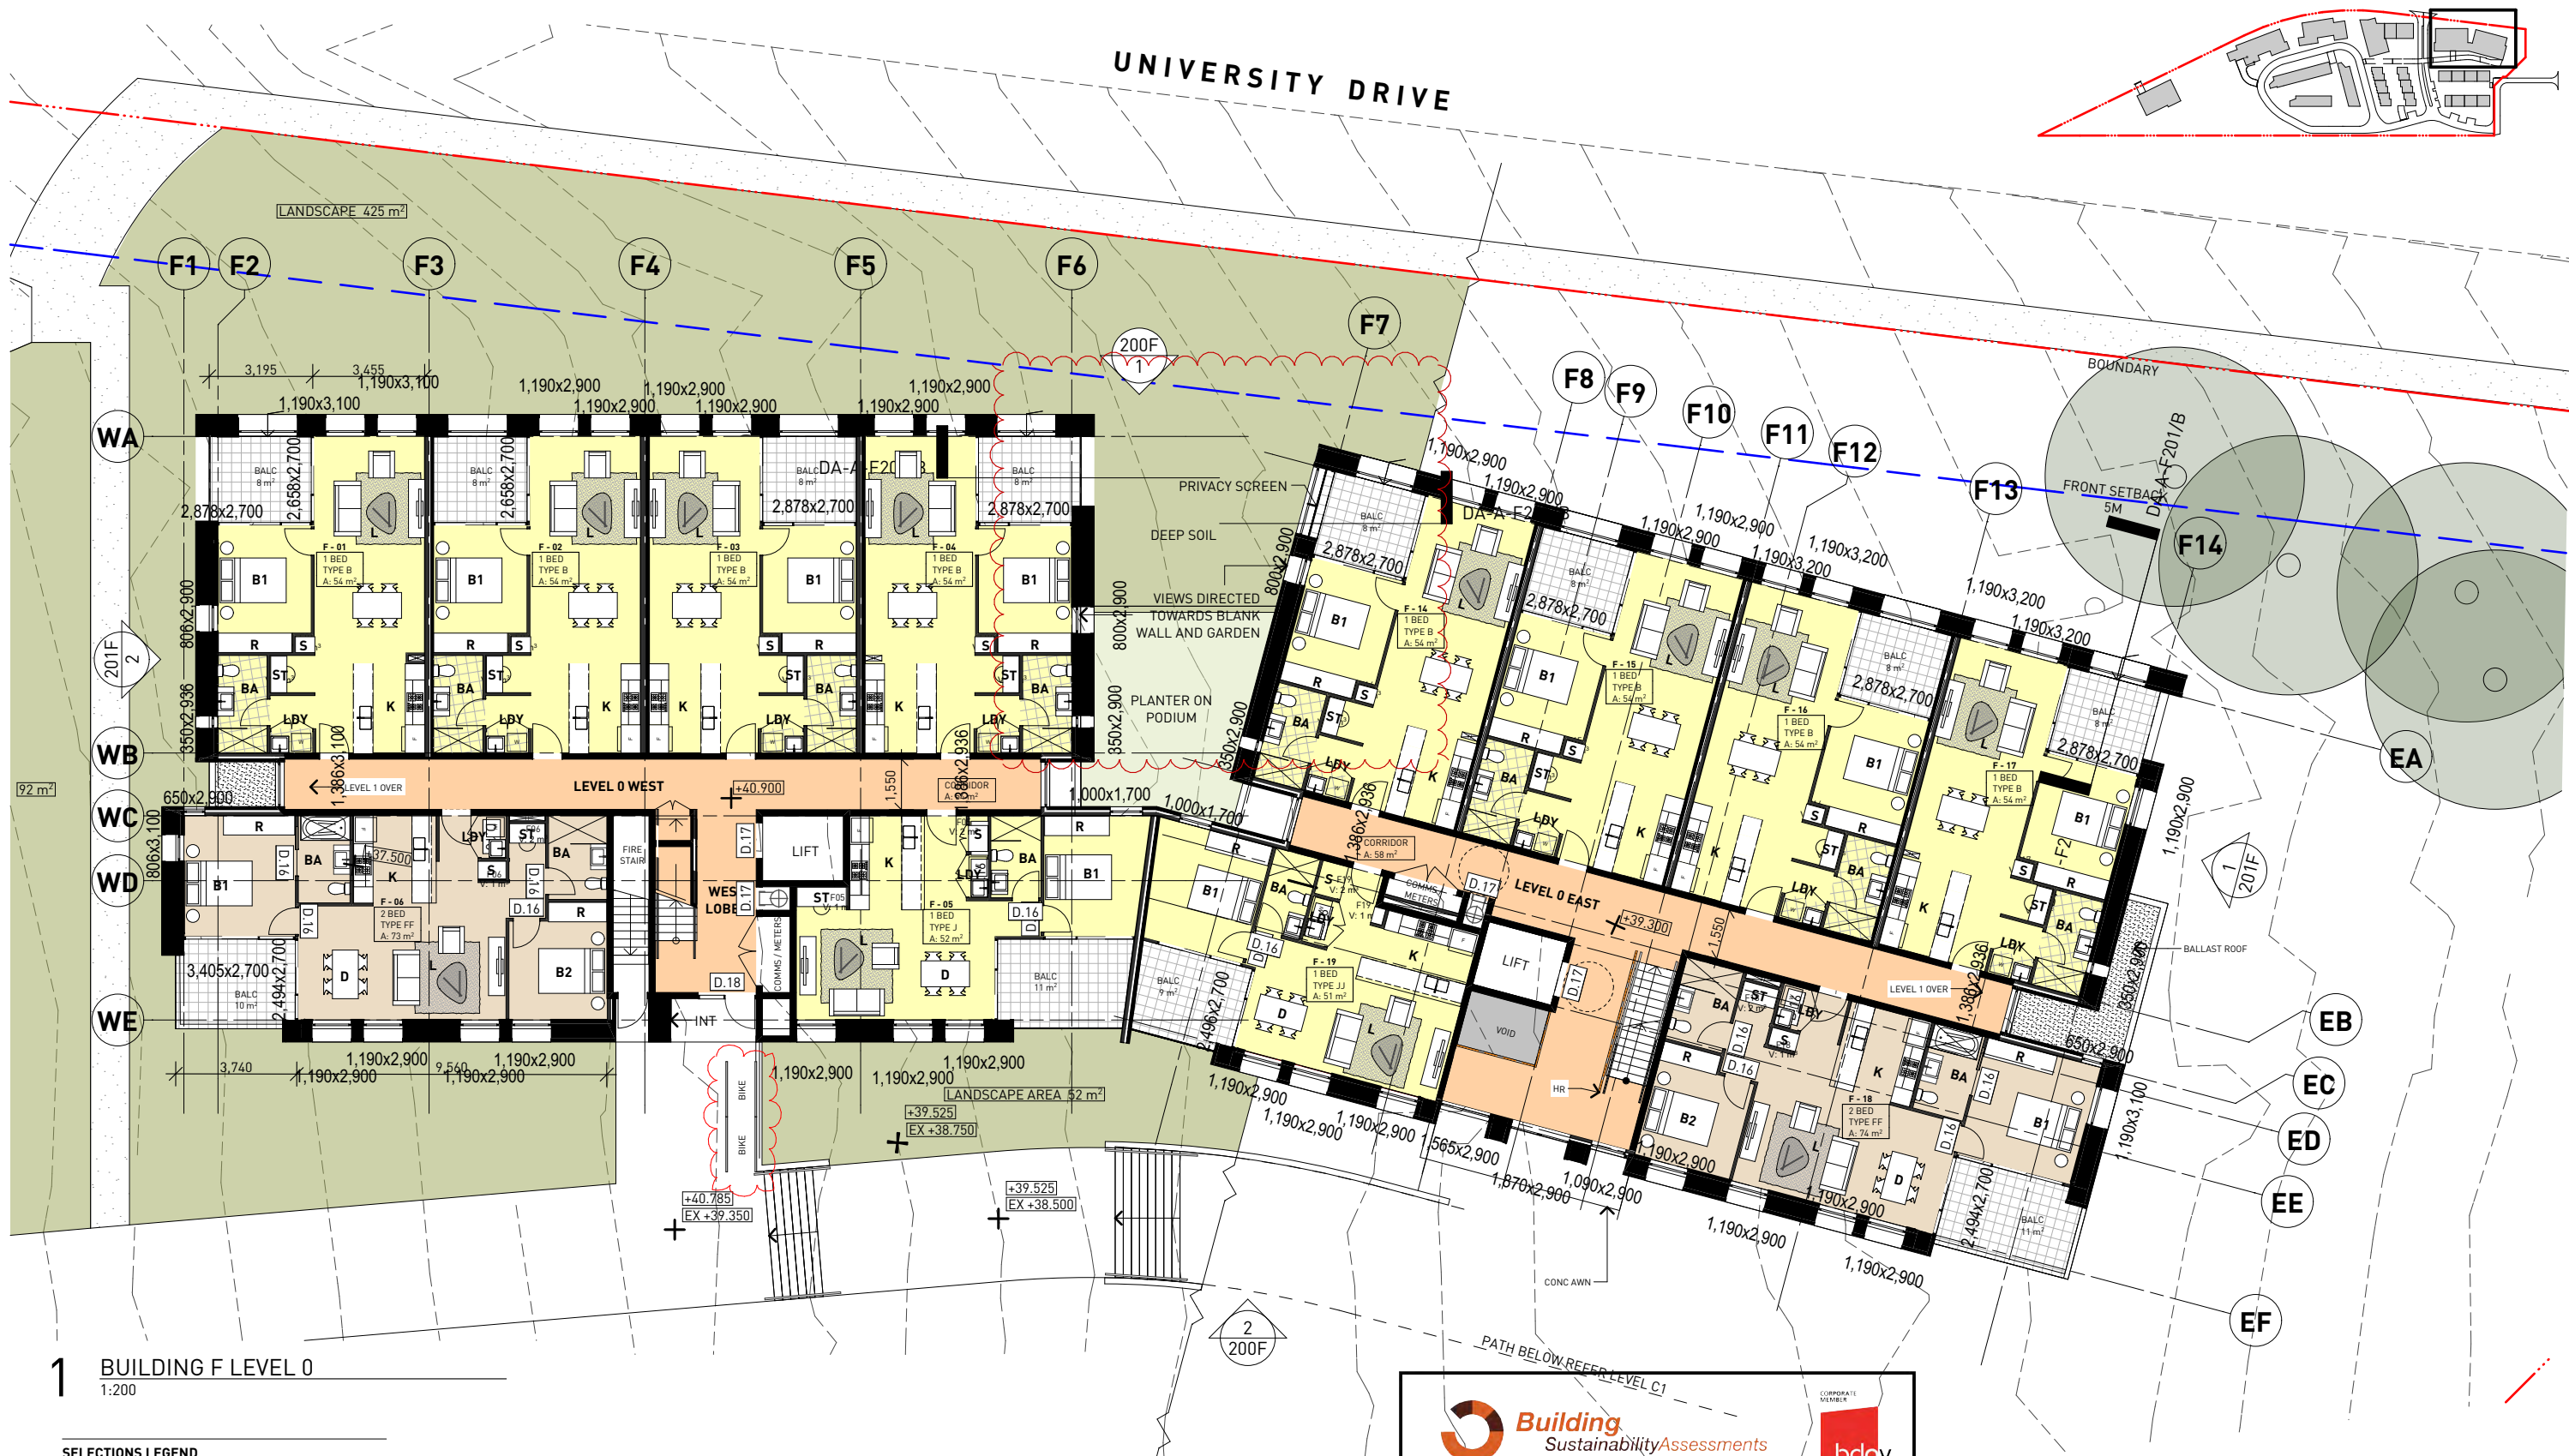

1 BUILDING F LEVEL 0
1:200

SELECTIONS LEGEND

REFER TO SELECTIONS SCHEDULE FOR MORE DETAIL

AD	ALUMINIUM FRAMED DOOR	CJ	CONSTRUCTION JOINT	FC	FIBRE CEMENT	GD	GRATED DRAIN	MH	METAL SHADING HOOD	RL	RELATIVE LEVEL (TO AUSTRALIAN
AW	ALUMINIUM FRAMED WINDOW	CL	CLOTHESLINE	FG	FIXED GLASS	GU	GUTTER	NGL	NATURAL GROUND LEVEL	RS	HEIGHT DATUM)
BOL	BOLLARD	CONC	CONCRETE	FGH	FIXED GLASS BALUSTRADE	HR	HANDRAIL	OSD	ON SITE DETENTION	RWO	ROLLER SHUTTER
BAL	BALUSTRADE	D	DOOR	FHR	FIRE HOSE REEL	HWU	HOT WATER UNIT	P	PAINT	SG	STEEL WATER OUTLET
BALC	BALCONY	DP	DOWNSPIPE	FIP	FIRE INDICATOR PANEL	INT	INTERCOM	PAV	METAL PALLISADE	SKL	SKYLIGHT
BG	BOX GUTTER	EDB	ELECTRICAL DISTRIBUTION BOARD	FL	FLASHING	LDY	LAUNDRY	PB	PLASTERBOARD	T	TERRACE
BLK	BLOCKWORK	EX	EXISTING	FR	FIRE RATED	LV	METAL LOUVRES	PS	PLASTERBOARD	TRG	TRANSLUCENT GLAZING (OPAC)
BLK	BRICKWORK	EXH	EXHAUST	FW	FLOOR WASTE	MB	MAILBOX	PS	PRIVACY SCREEN	W	WASHING MACHINE
CAR	CARPET	F	REFRIGERATOR	FFL	FINISHED FLOOR LEVEL	MC#	METAL CLADDING TYPE #	MSC	MESH CAGE	WS	WHEEL STOP
CAP	RIDGE CAPPING	FB	FACE BRICK	FSL	FINISHED SLAB LEVEL	MOR	METAL DECK ROOFING	REN	RENDER		

Certificate Number **14911626**

Accreditation Number VIC/BDV/13/1491

Signature *[Signature]* Date 02/06/2016

BUILDING F LEVEL 0

DEVELOPMENT APPLICATION

FOR CO-ORDINATION

REV C 17-12-2015

83 UNIVERSITY DRIVE, WARATAH WEST

SNL BUILDING CONSTRUCTIONS

ARCHITECTURE URBAN PLANNING
ABN 96 142 020 693
M1/147 McEvoy Street Alexandria NSW 2015
P 02 9516 2022 E email@smithtzannes.com.au
smithtzannes.com.au
Nominated Architect: Peter Smith (Reg 7024)



14_086 DA-A-F101



1 BUILDING F LEVEL 1
1:200



Certificate Number **14911626**

Accreditation Number VIC/BDV/13/1491

Signature *[Signature]* Date 02/06/2016

SELECTIONS LEGEND

REFER TO SELECTIONS SCHEDULE FOR MORE DETAIL

AD	ALUMINIUM FRAMED DOOR	CJ	CONSTRUCTION JOINT	FC	FIBRE CEMENT	GD	GRATED DRAIN	MH	METAL SHADING HOOD	RL	RELATIVE LEVEL (TO AUSTRALIAN HEIGHT DATUM)
AW	ALUMINIUM FRAMED WINDOW	CL	CLOTHESLINE	FG	FIXED GLASS	GU	GUTTER	NGL	NATURAL GROUND LEVEL	RS	ROLLER SHUTTER
BOL	BOLLARD	CONC	CONCRETE	FGH	FIXED GLASS BALUSTRADE	HR	HANDRAIL	OSD	ON SITE DETENTION	RWO	RAINWATER OUTLET
BAL	BALUSTRADE	D	DOOR	FHR	FIRE HOSE REEL	HWU	HOT WATER UNIT	P	PAINT	SG	STEEL GATE
BALC	BALCONY	DP	DOWNSPIPE	FIP	FIRE INDICATOR PANEL	INT	INTERCOM	PAL	METAL PALLISADE	SKL	SKYLIGHT
BG	BOK GUTTER	EDB	ELECTRICAL DISTRIBUTION BOARD	FL	FLASHING	LDY	LAUNDRY	PAV	PAVING	T	TERRACE
BLK	BLOCKWORK	EX	EXISTING	FR	FIRE RATED	LV	METAL LOUVRES	PB	PLASTERBOARD	TRG	TRANSLUCENT GLAZING (OBSCURE)
BK	BRICKWORK	EXH	EXHAUST	FW	FLOOR WASTE	MB	MAILBOX	PS	PRIVACY SCREEN	W	WASHING MACHINE
CAR	CARPET	F	REFRIGERATOR	FFL	FINISHED FLOOR LEVEL	MC#	METAL CLADDING TYPE #	MSC	MESH CAGE	WS	WHEEL STOP
CAP	RIDGE CAPPING	FB	FACE BRICK	FSL	FINISHED SLAB LEVEL	MDR	METAL DECK ROOFING	REN	RENDER		

BUILDING F LEVEL 1

DEVELOPMENT APPLICATION

FOR CO-ORDINATION

REV D 17-12-2015

83 UNIVERSITY DRIVE, WARATAH WEST

SNL BUILDING CONSTRUCTIONS

ARCHITECTURE URBAN PLANNING

ABN 96 142 020 693

M1/147 McEvoy Street Alexandria NSW 2015

P 02 9516 2022 E email@smithtzannes.com.au

smithtzannes.com.au


Nominated Architect: Peter Smith (Reg 7024)




14_086 DA-A-F102



SMITH & TZANNES

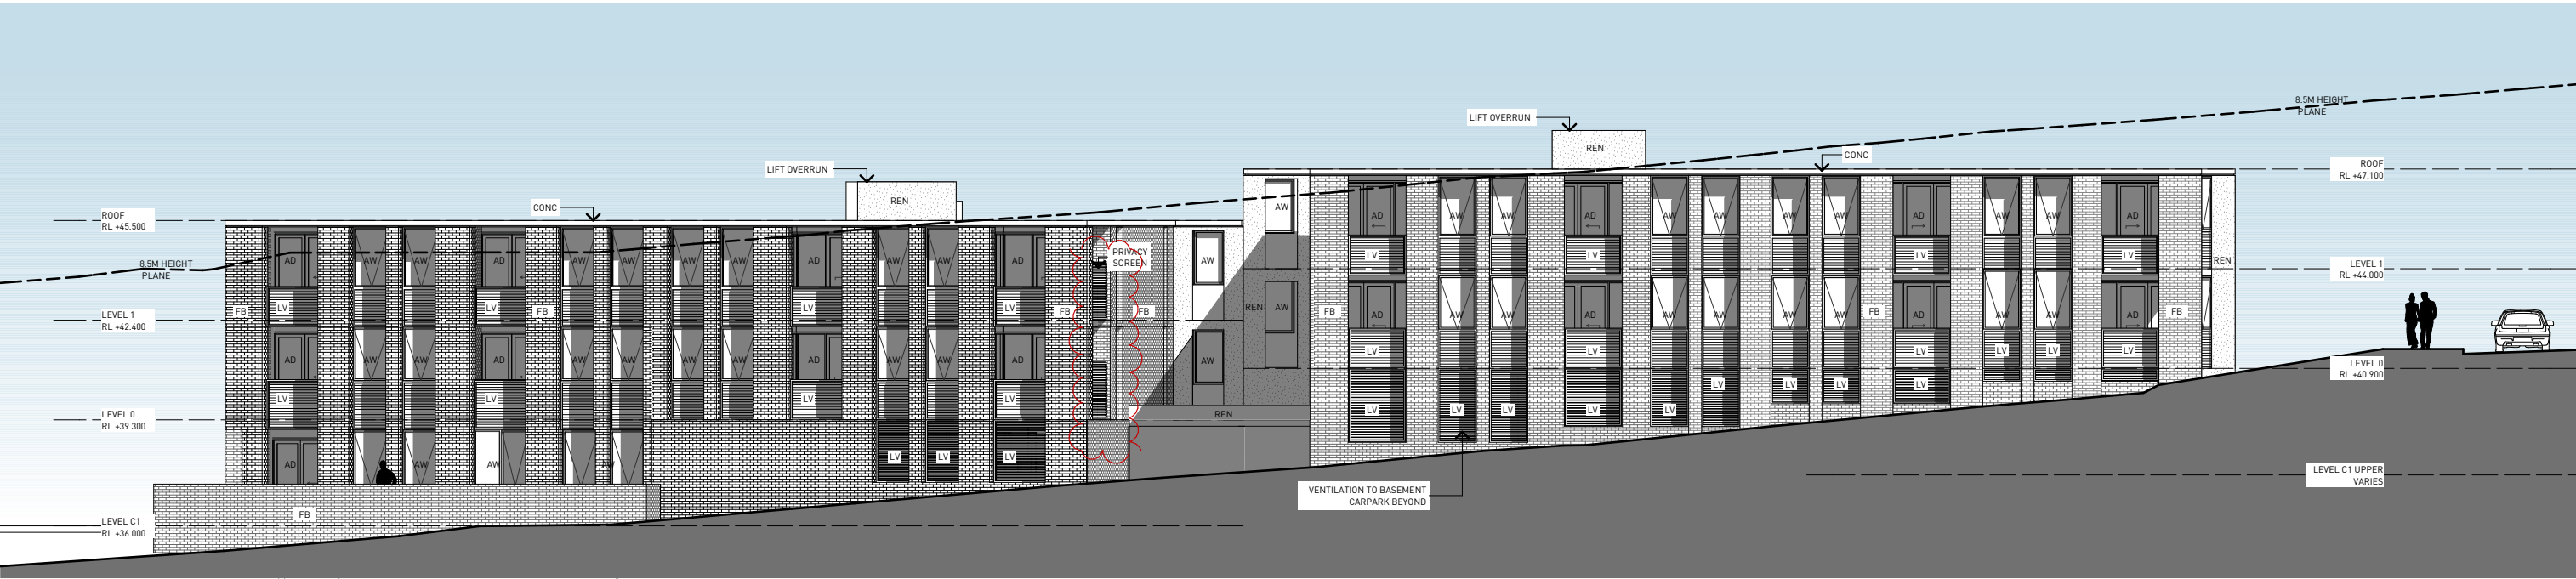

1 NORTH ELEVATION
1:200

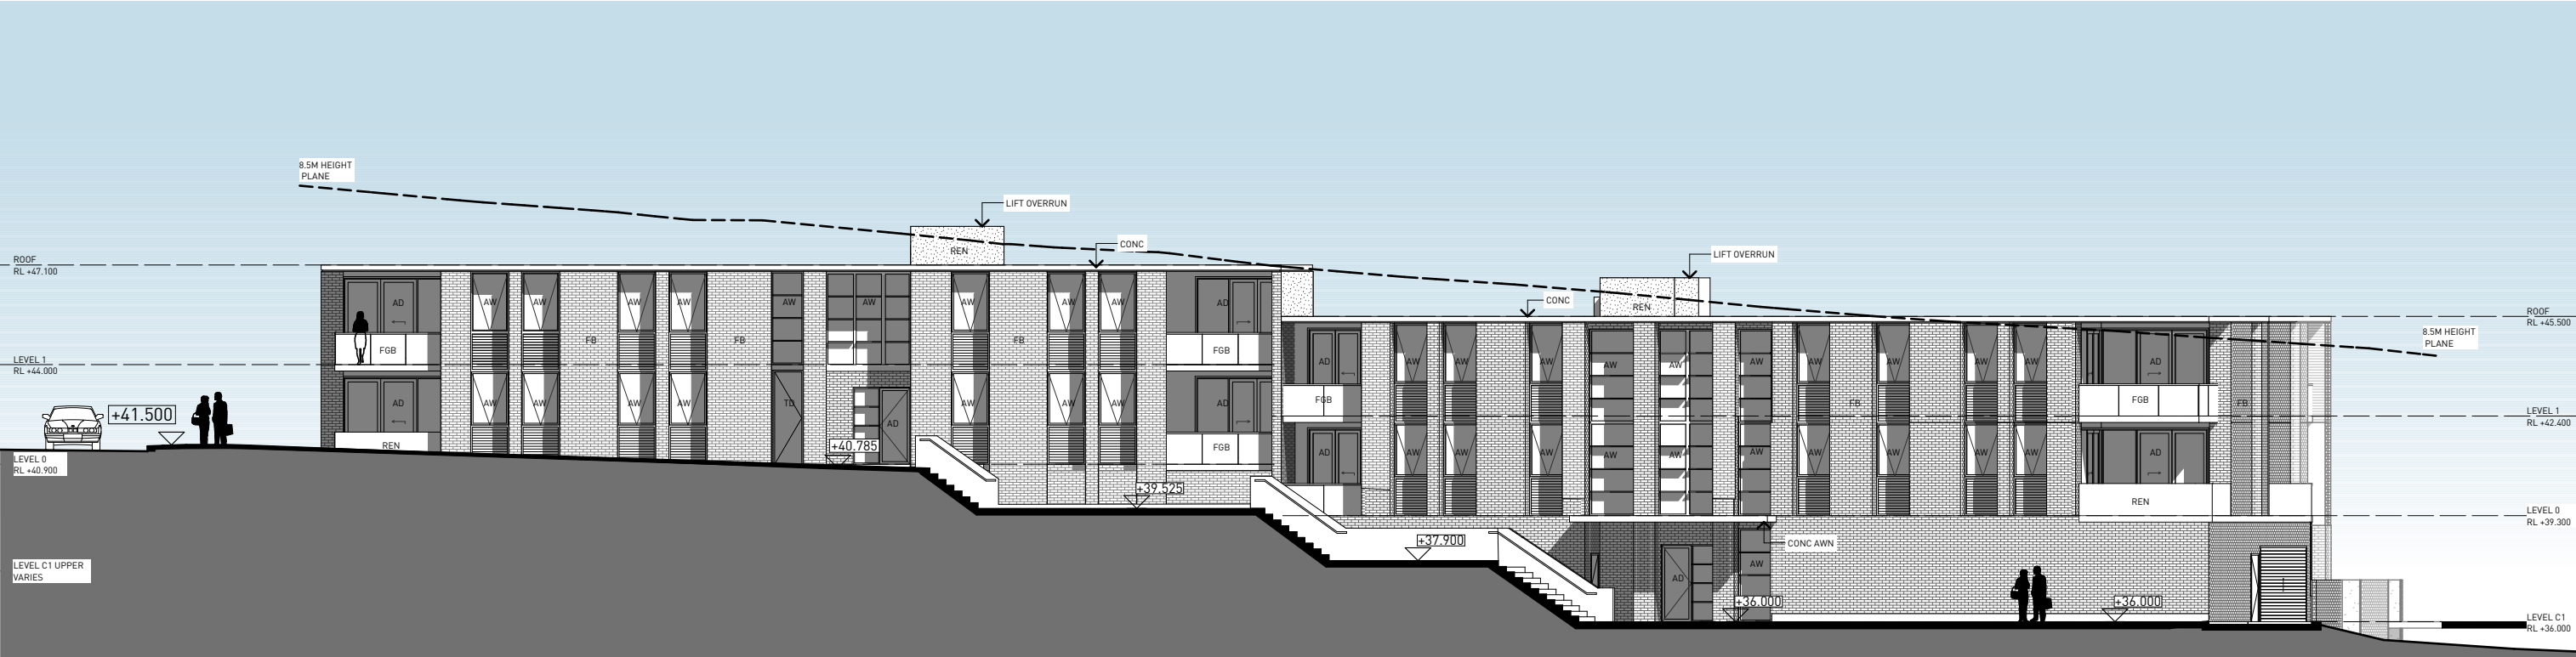

2 SOUTH ELEVATION
1:200

SELECTIONS LEGEND

REFER TO SELECTIONS SCHEDULE FOR MORE DETAIL

AD	ALUMINIUM FRAMED DOOR	CJ	CONSTRUCTION JOINT	FC	FIBRE CEMENT	GD	GRATED DRAIN	MH	METAL SHADING HOOD	RL	RELATIVE LEVEL (TO AUSTRALIAN HEIGHT DATUM)
AW	ALUMINIUM FRAMED WINDOW	CL	CLOTHESLINE	FG	FIXED GLASS	GU	GUTTER	NGL	NATURAL GROUND LEVEL	RS	ROLLER SHUTTER
BOL	BOLLARD	CONC	CONCRETE	FGB	FIXED GLASS BALUSTRADE	HR	HANDRAIL	OSD	ON SITE DETENTION	RWO	RAINWATER OUTLET
BAL	BALUSTRADE	D	DOOR	FHR	FIRE HOSE REEL	HWU	HOT WATER UNIT	P	PAINT	SG	STEEL GATE
BALC	BALCONY	DP	DOWNSPIPE	FIP	FIRE INDICATOR PANEL	INT	INTERCOM	PAL	METAL PALLISADE	SKL	SKYLIGHT
BG	BOX GUTTER	EDB	ELECTRICAL DISTRIBUTION BOARD	FL	FLASHING	LDY	LAUNDRY	PAV	PAVING	T	TERRACE
BLK	BLOCKWORK	EX	EXISTING	FR	FIRE RATED	LV	METAL LOUVRES	PB	PLASTERBOARD	TRG	TRANSLUCENT GLAZING (OBSCURE)
BK	BRICKWORK	EXH	EXHAUST	FW	FLOOR WASTE	MB	MAILBOX	PS	PRIVACY SCREEN	W	WASHING MACHINE
CAR	CARPET	F	REFRIGERATOR	FFL	FINISHED FLOOR LEVEL	MC#	METAL CLADDING TYPE #	MSC	MESH CAGE	WS	WHEEL STOP
CAP	RIDGE CAPPING	FB	FACE BRICK	FSL	FINISHED SLAB LEVEL	MDR	METAL DECK ROOFING	REN	RENDER		



Building Sustainability Assessments

bdav

Certificate Number

14911626

Accreditation Number

VIC/BDV/13/1491

Signature



Date




02/06/2016

BUILDING F ELEVATIONS 1
DEVELOPMENT APPLICATION
FOR CO-ORDINATION
REV C 17-12-2015
83 UNIVERSITY DRIVE, WARATAH WEST
SNL BUILDING CONSTRUCTIONS

ARCHITECTURE URBAN PLANNING
ABN 96 142 020 693
M1/147 McEvoy Street Alexandria NSW 2015
P 02 9516 2022 E email@smithtzannes.com.au
smithtzannes.com.au
Nominated Architect: Peter Smith (Reg 7024)




14_086 DA-A-F200

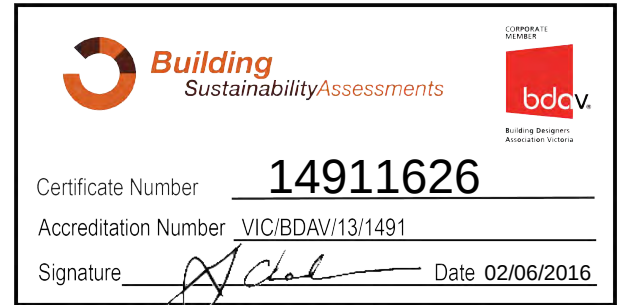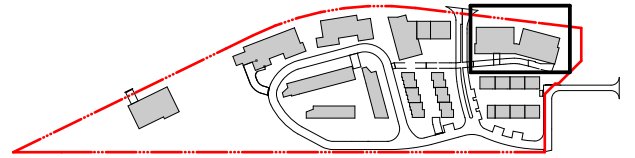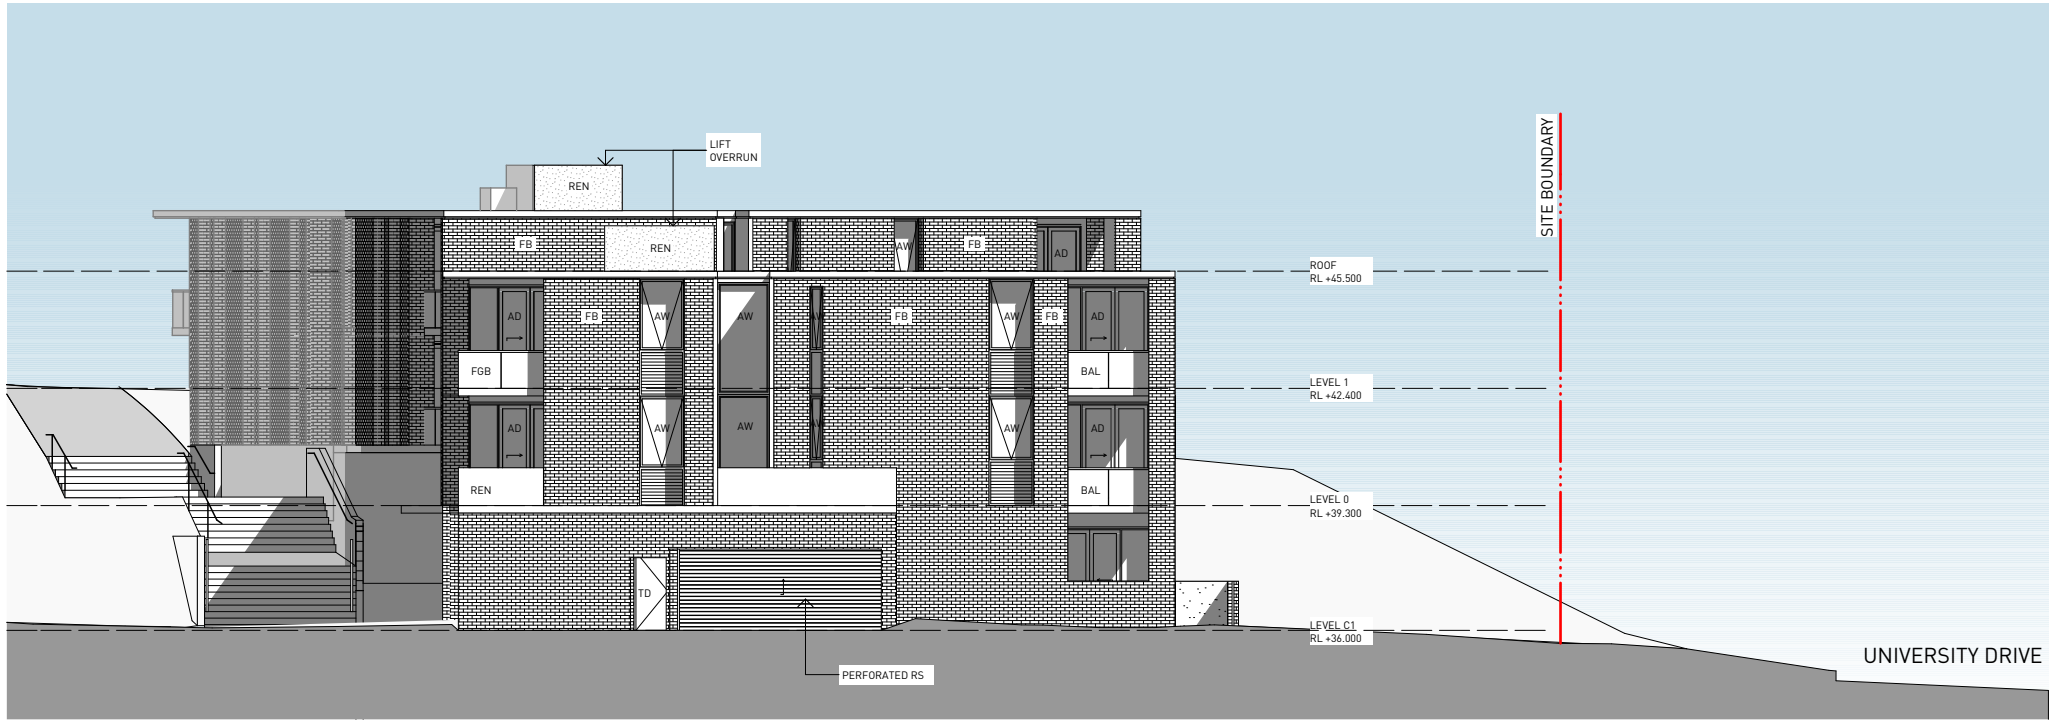

1 EAST ELEVATION
1:200



2 WEST ELEVATION
1:200

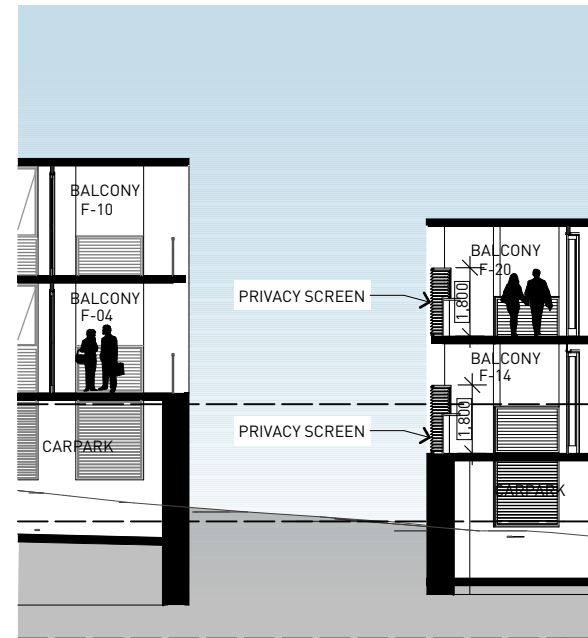

5 PRIVACY SCREEN SECTION
1:200



6 BALCONY SECTION
1:200

SELECTIONS LEGEND

REFER TO SELECTIONS SCHEDULE FOR MORE DETAIL

AD	ALUMINIUM FRAMED DOOR	CJ	CONSTRUCTION JOINT	FC	FIBRE CEMENT	GD	GRATED DRAIN	MH	METAL SHADING HOOD	RL	RELATIVE LEVEL (TO AUSTRALIAN HEIGHT DATUM)
AW	ALUMINIUM FRAMED WINDOW	CL	CLOTHESLINE	FG	FIXED GLASS	GU	GUTTER	NGL	NATURAL GROUND LEVEL	RS	ROLLER SHUTTER
BOL	BOLLARD	CONC	CONCRETE	FGB	FIXED GLASS BALUSTRADE	HR	HANDRAIL	OSD	ON SITE DETENTION	RWO	RAINWATER OUTLET
BAL	BALUSTRADE	D	DOOR	FHR	FIRE HOSE REEL	HWU	HOT WATER UNIT	P	PAINT	SG	STEEL GATE
BALC	BALCONY	DP	DOWNSPIPE	FI	FIRE INDICATOR PANEL	INT	INTERCOM	PAL	METAL PALLISADE	SKL	SKYLIGHT
BG	BOX GUTTER	EDB	ELECTRICAL DISTRIBUTION BOARD	FL	FLASHING	LDY	LAUNDRY	PAV	PAVING	T	TERRACE
BLK	BLOCKWORK	EX	EXISTING	FR	FIRE RATED	LV	METAL LOUVRES	PB	PLASTERBOARD	TRG	TRANSLUCENT GLAZING (OBSCURE)
BK	BRICKWORK	EXH	EXHAUST	FW	FLOOR WASTE	MB	MAILBOX	PS	PRIVACY SCREEN	W	WASHING MACHINE
CAR	CARPET	F	REFRIGERATOR	FFL	FINISHED FLOOR LEVEL	MC#	METAL CLADDING TYPE #	MSC	MESH CAGE	WS	WHEEL STOP
CAP	RIDGE CAPPING	FB	FACE BRICK	FSL	FINISHED SLAB LEVEL	MDR	METAL DECK ROOFING	REN	RENDER		

BUILDING F ELEVATIONS 2

DEVELOPMENT APPLICATION

FOR CO-ORDINATION

REV C 17-12-2015

83 UNIVERSITY DRIVE, WARATAH WEST

SNL BUILDING CONSTRUCTIONS

ARCHITECTURE URBAN PLANNING

ABN 96 142 020 693


M1/147 McEvoy Street Alexandria NSW 2015

P 02 9516 2022 E email@smithtzannes.com.au

smithtzannes.com.au

Nominated Architect: Peter Smith (Reg 7024)




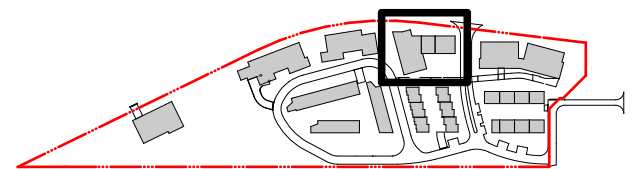

- | | |
|------|---|
| AD | ALUMINIUM FRAMED DOOR |
| AL | ALUMINIUM FRAMED WINDOW |
| BOL | BOLLARD |
| BAL | BALUSTRADE |
| BALC | BALCONY |
| BG | BOX GUTTER |
| BLK | BLOCKWORK |
| BK | BRICKWORK |
| CAP | RIDGE CAPING |
| CAR | CARPET |
| CJ | CONSTRUCTION JOINT |
| CL | CLOTHESLINE |
| CONC | CONCRETE |
| D | DOOR |
| DP | DOWNPIPE |
| EDB | ELECTRICAL DISTRIBUTION BOARD |
| EX | EXISTING |
| EXH | EXHAUST |
| F | REFRIGERATOR |
| FB | FACE BRICK |
| FC | FIBRE CEMENT |
| FG | FIXED GLASS |
| FGb | FIXED GLASS BALUSTRADE |
| FHR | FIRE HOSE REEL |
| FI | FIRE INDICATOR PANEL |
| FL | FLASHING |
| FR | FIRE RATED |
| FW | FLOOR WARE |
| FSL | FINISHED FLOOR LEVEL |
| FSL | FINISHED SLAB LEVEL |
| GD | GRATED DRAIN |
| GU | GUTTER |
| HR | HANDRAIL |
| HWU | HOT WATER UNIT |
| INT | INTERCOM |
| LDY | LAUNDRY |
| LV | METAL LOUVRES |
| MB | MAILBOX |
| MC# | METAL CLADDING TYPE # |
| MOR | METAL DECK ROOFING |
| MH | METAL SHADING HOOD |
| NOL | NATURAL GROUND LEVEL |
| OSD | ON SITE DETENTION |
| P | PAINT |
| PAL | METAL PALLISADE |
| PAV | PAVING |
| PB | PLASTERBOARD |
| MSC | MESH CAGE |
| REN | RENDER |
| RL | RELATIVE LEVEL (TO AUSTRALIAN HEIGHT DATUM) |
| RS | ROLLER SHUTTER |
| RWO | RAINWATER OUTLET |
| SG | STEEL GATE |
| SKL | SKYLIGHT |
| T | TERRACE |
| TRG | TRANSPARENT GLAZING (OBSCURE) |
| W | WASHING MACHINE |
| WS | WHEEL STOP |



14_086 DA-A-G100

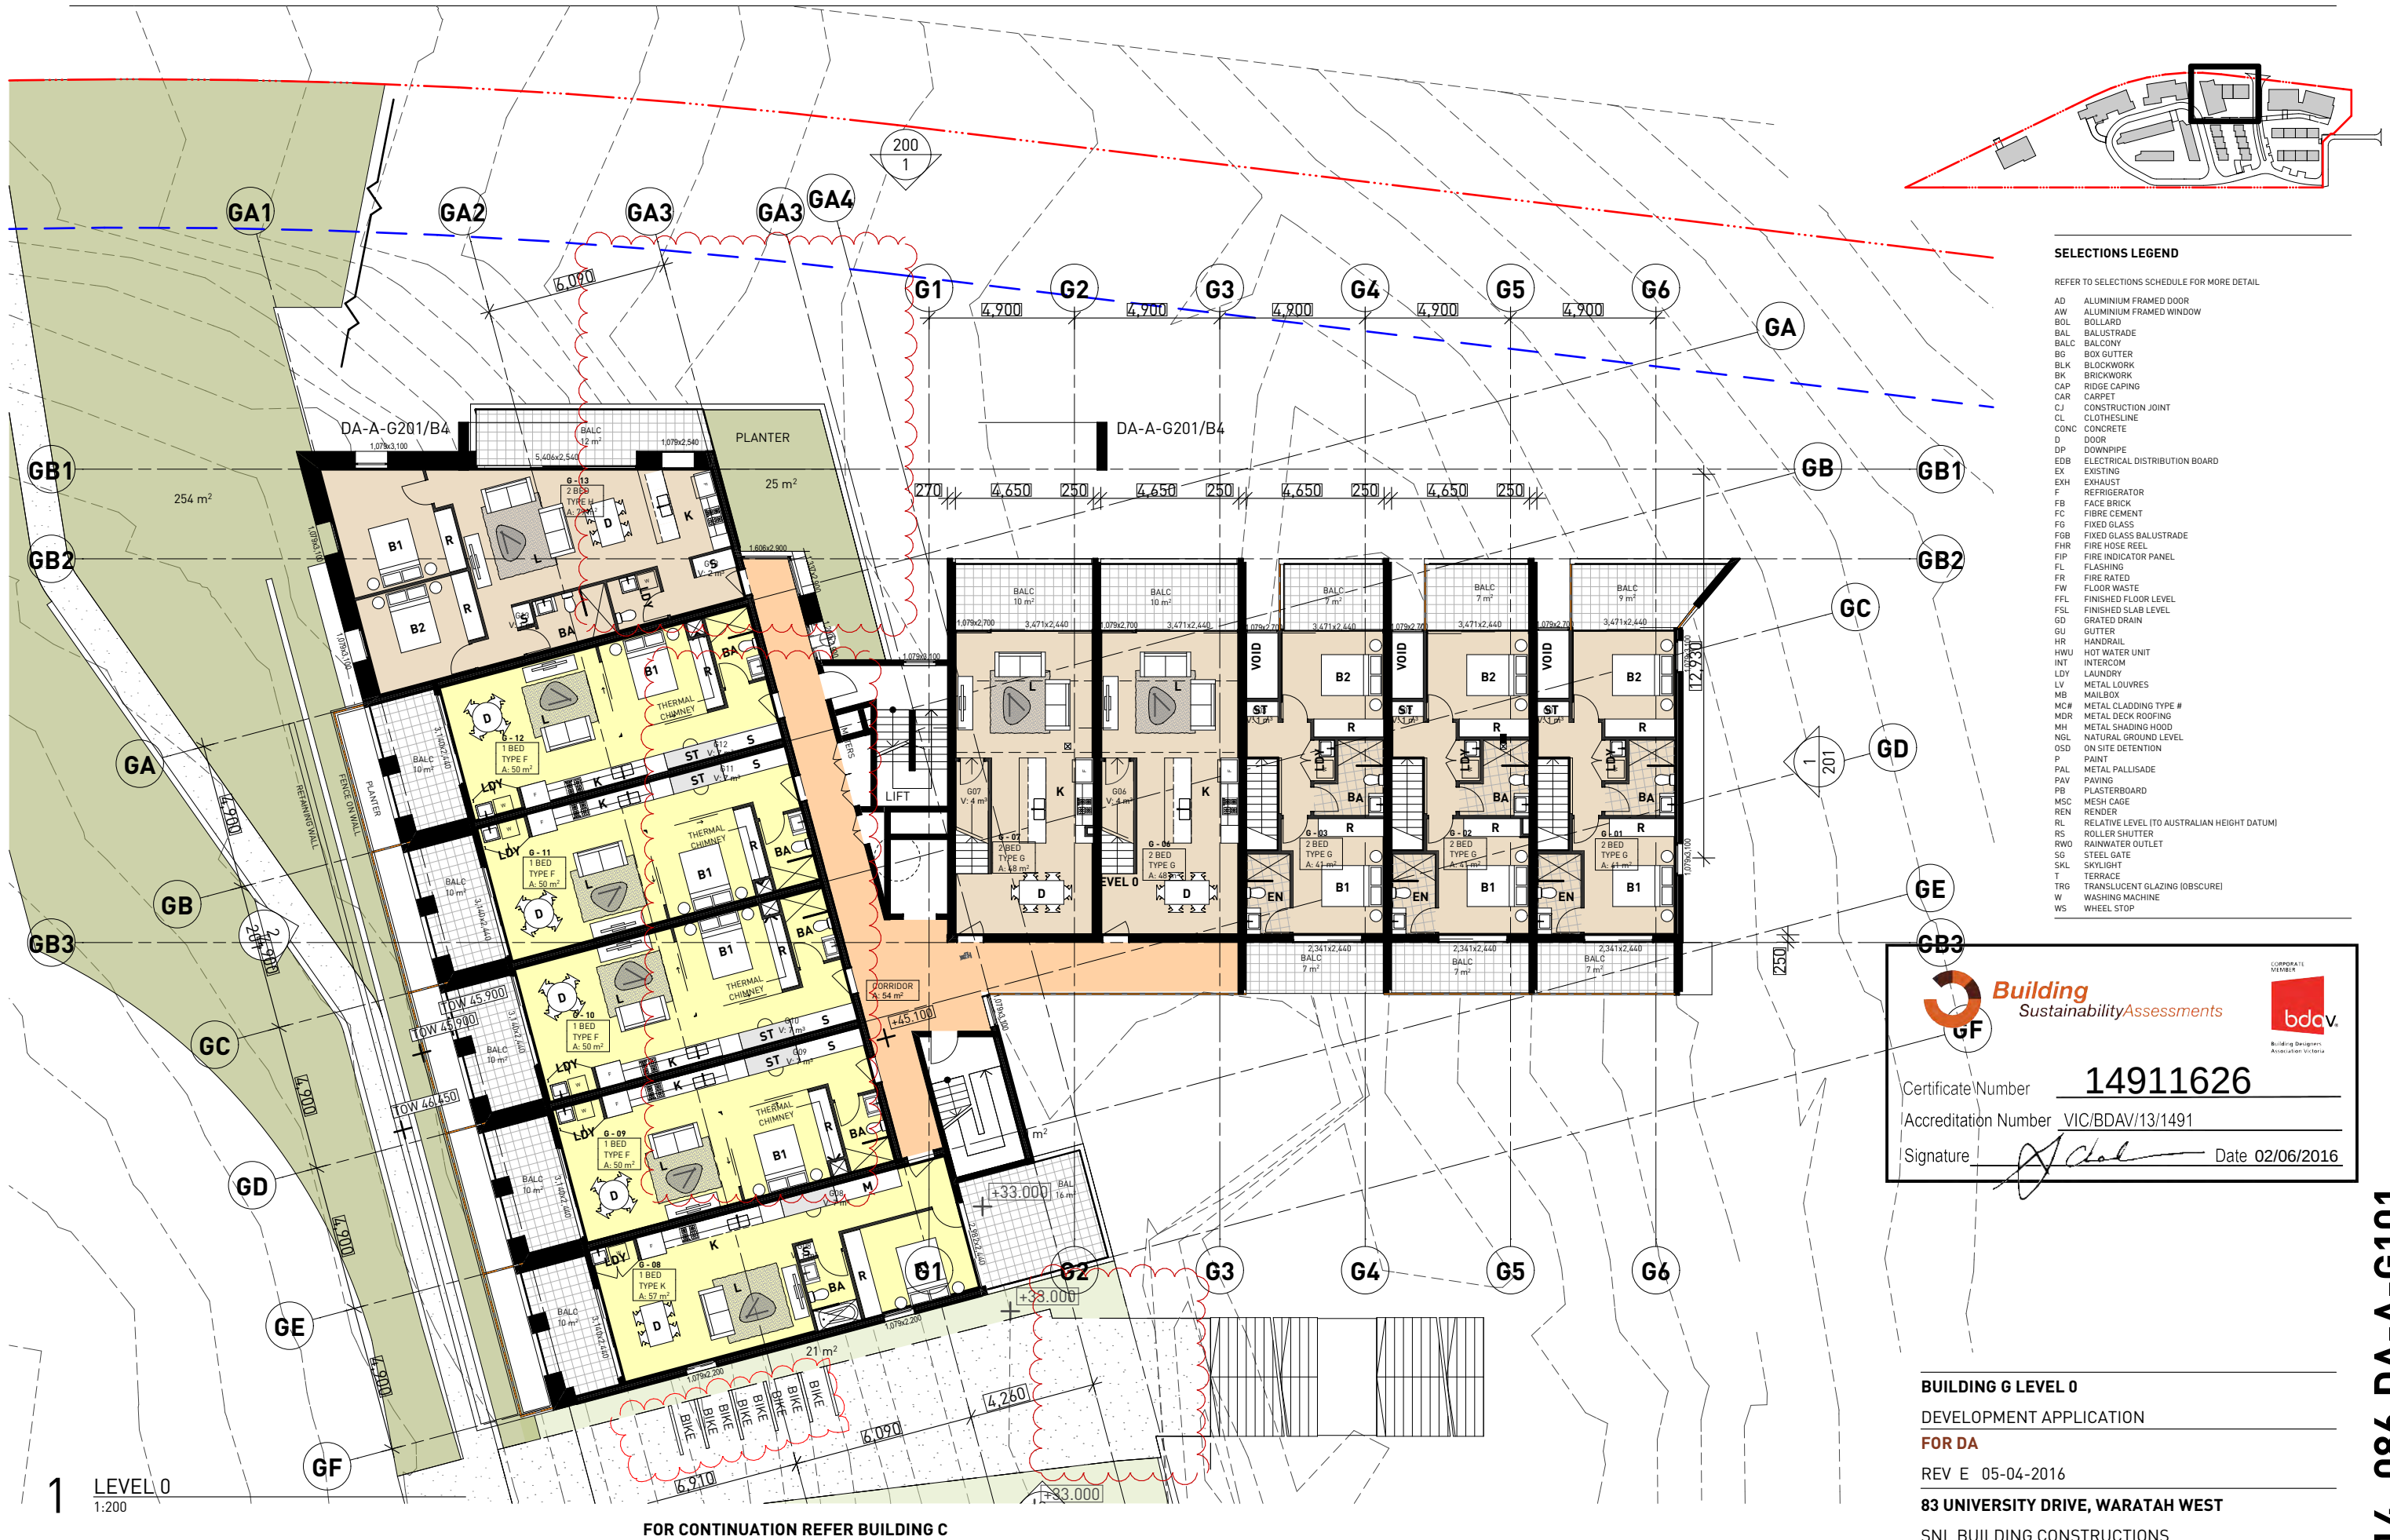

SELECTIONS LEGEND

REFER TO SELECTIONS SCHEDULE FOR MORE DETAIL

AD	ALUMINIUM FRAMED DOOR
AW	ALUMINIUM FRAMED WINDOW
BOL	BOLLARD
BAL	BALUSTRADE
BALC	BALCONY
BG	BOX GUTTER
BLK	BLOCKWORK
BK	BRICKWORK
CAP	RIDGE CAPING
CAR	CARPET
CJ	CONSTRUCTION JOINT
CL	CLOTHESLINE
CONC	CONCRETE
D	DOOR
DP	DOWNPIPE
EDB	ELECTRICAL DISTRIBUTION BOARD
EX	EXISTING
EXH	EXHAUST
F	REFRIGERATOR
FB	FACE BRICK
FC	FIBRE CEMENT
FG	FIXED GLASS
FGB	FIXED GLASS BALUSTRADE
FHR	FIRE HOSE REEL
FIP	FIRE INDICATOR PANEL
FL	FLASHING
FR	FIRE RATED
FW	FLOOR WASTE
FFL	FINISHED FLOOR LEVEL
FSL	FINISHED SLAB LEVEL
GD	GRADED DRAIN
GU	GUTTER
HR	HANDRAIL
HWU	HOT WATER UNIT
INT	INTERCOM
LDY	LAUNDRY
LV	METAL LOUVRES
MB	MAILBOX
MC#	METAL CLADDING TYPE #
MDR	METAL DECK ROOFING
MH	METAL SHADING HOOD
NGL	NATURAL GROUND LEVEL
OSD	ON SITE DETENTION
P	PAINT
PAL	METAL PALLISADE
PAV	PAVING
PB	PLASTERBOARD
MSC	MESH CAGE
REN	RENDER
RL	RELATIVE LEVEL (TO AUSTRALIAN HEIGHT DATUM)
RS	ROLLER SHUTTER
RWO	RAINWATER OUTLET
SG	STEEL GATE
SKL	SKYLIGHT
T	TERRACE
TRG	TRANSLUCENT GLAZING (OBSCURE)
W	WASHING MACHINE
WS	WHEEL STOP




Certificate Number **14911626**
Accreditation Number VIC/BDAV/13/1491
Signature *[Signature]* Date 02/06/2016

BUILDING G LEVEL 0
DEVELOPMENT APPLICATION
FOR DA
REV E 05-04-2016
83 UNIVERSITY DRIVE, WARATAH WEST
SNL BUILDING CONSTRUCTIONS

ARCHITECTURE URBAN PLANNING
ABN 96 142 020 693
M1/147 McEvoy Street Alexandria NSW 2015
P 02 9516 2022 E email@smithtzannes.com.au
smithtzannes.com.au
Nominated Architect: Peter Smith (Reg 7024)



14_086 DA-A-G101

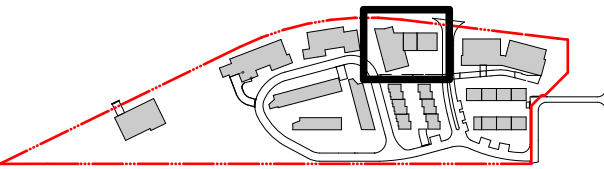


BUILDING G LEVEL 1

DEVELOPMENT APPLICATION

FOR DA

REV E 05-04-2016

83 UNIVERSITY DRIVE, WARATAH WEST



SNL BUILDING CONSTRUCTIONS

ARCHITECTURE URBAN PLANNING
 ABN 96 142 020 693
 M1/147 McEvoy Street Alexandria NSW 2015
 P 02 9516 2022 E email@smithtzannes.com.au
 smithtzannes.com.au
 Nominated Architect: Peter Smith [Reg 7024]

STZ
SMITH & TZANNES

1	LEVEL 1
	1:200
0	10m - 1:200 5.0m - 1:100 2.5m - 1:50 1.25m - 1:25

14_086 DA-A-G102

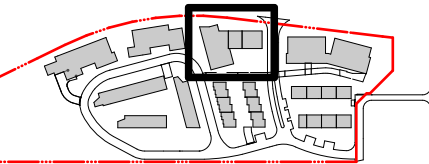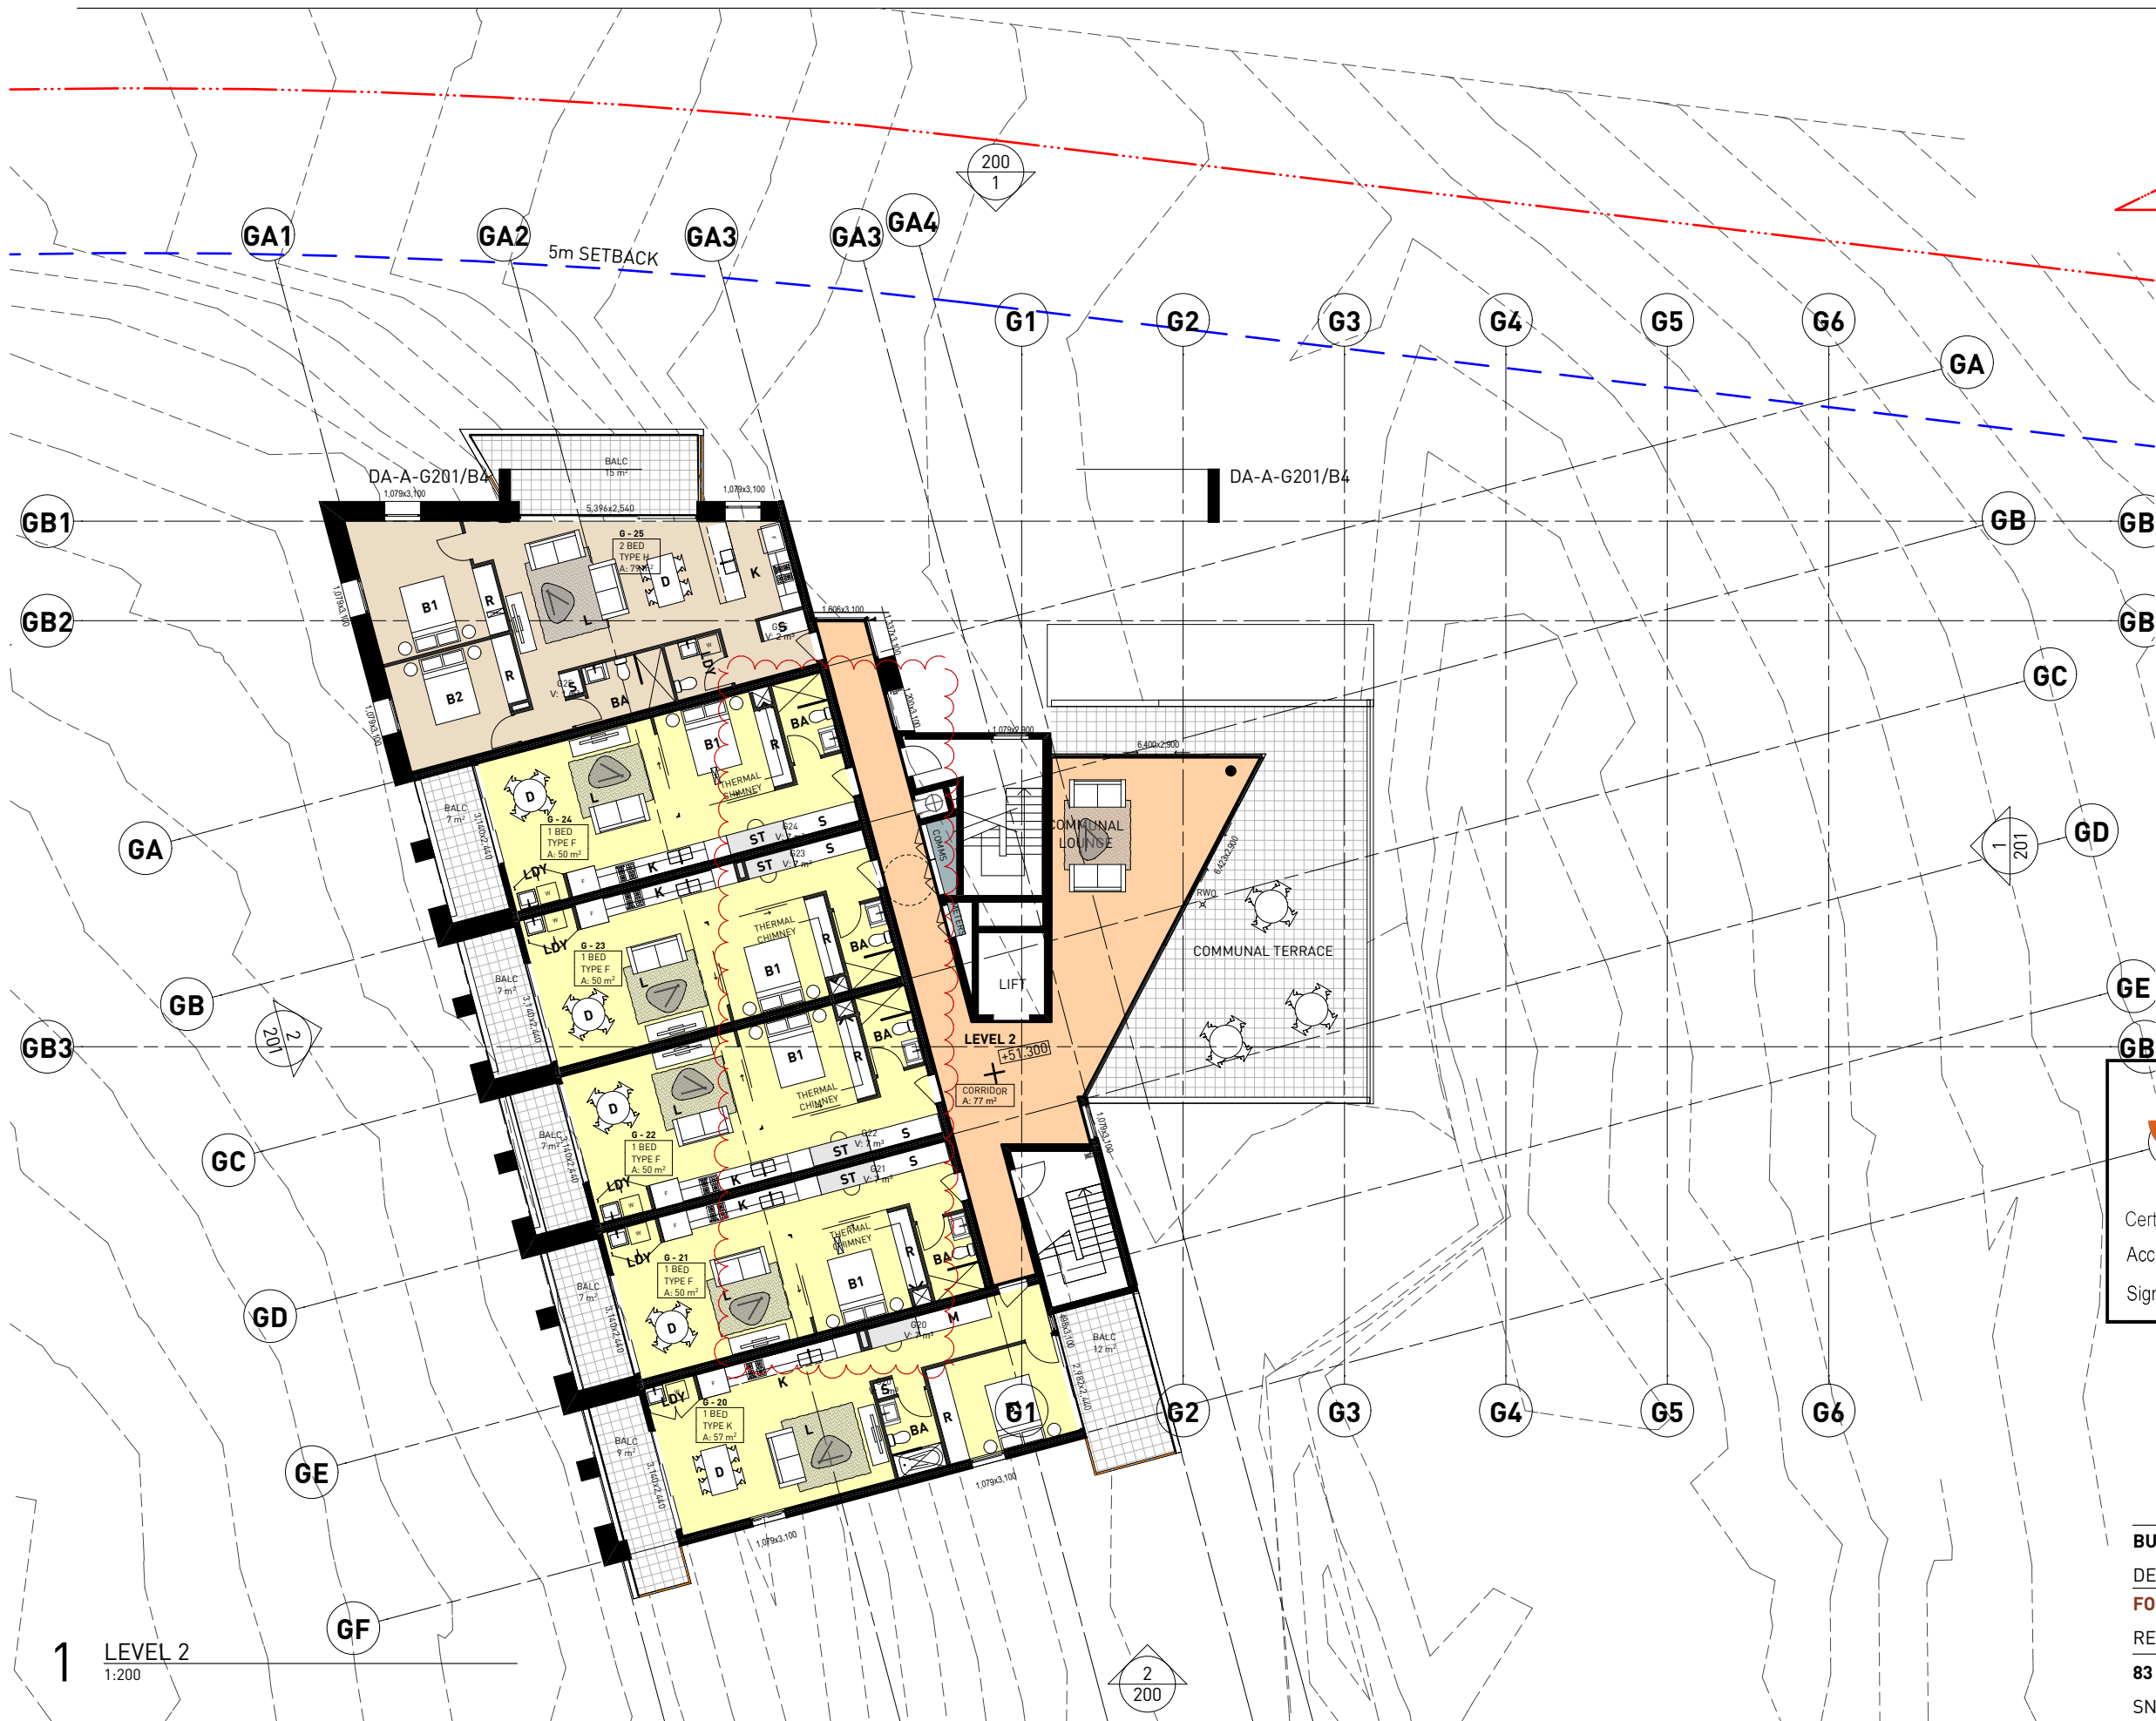

SELECTIONS LEGEND	
REFER TO SELECTIONS SCHEDULE FOR MORE DETAIL	
AD	ALUMINIUM FRAMED DOOR
AW	ALUMINIUM FRAMED WINDOW
BOL	BOLLARD
BAL	BALUSTRADE
BALC	BALCONY
BG	BOX GUTTER
BLK	BLOCKWORK
BK	BRICKWORK
CAP	RIDGE CAPING
CAR	CARPET
CJ	CONSTRUCTION JOINT
CL	CLOTHESLINE
CONC	CONCRETE
D	DOOR
DP	DOWNPIPE
EDB	ELECTRICAL DISTRIBUTION BOARD
EX	EXISTING
EXH	EXHAUST
F	REFRIGERATOR
FB	FACE BRICK
FC	FIBRE CEMENT
FG	FIXED GLASS
FGB	FIXED GLASS BALUSTRADE
FHR	FIRE HOSE REEL
FIP	FIRE INDICATOR PANEL
FL	FLASHING
FR	FIRE RATED
FW	FLOOR WASTE
FFL	FINISHED FLOOR LEVEL
FSL	FINISHED SLAB LEVEL
GD	GRATED DRAIN
GU	GUTTER
HR	HANDRAIL
HWU	HOT WATER UNIT
INT	INTERCOM
LDY	LAUNDRY
LV	METAL LOUVRES
MB	MAILBOX
MC#	METAL CLADDING TYPE #
MDR	METAL DECK ROOFING
MH	METAL SHADING HOOD
NGL	NATURAL GROUND LEVEL
OSD	ON SITE DETENTION
P	PAINT
PAL	METAL PALLISADE
PAV	PAVING
PB	PLASTERBOARD
MSC	MESH CAGE
REN	RENDER
RL	RELATIVE LEVEL (TO AUSTRALIAN HEIGHT DATUM)
RS	ROLLER SHUTTER
RWO	RAINWATER OUTLET
SG	STEEL GATE
SKL	SKYLIGHT
T	TERRACE
TRG	TRANSLUCENT GLAZING (OBSCURE)
W	WASHING MACHINE
WS	WHEEL STOP

**Building Sustainability Assessments**


Certificate Number

14911626

Accreditation Number

VIC/BDAV/13/1491

Signature

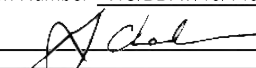


Date 02/06/2016

BUILDING G LEVEL 2
DEVELOPMENT APPLICATION
FOR DA
REV E 05-04-2016
83 UNIVERSITY DRIVE, WARATAH WEST
SNL BUILDING CONSTRUCTIONS

ARCHITECTURE URBAN PLANNING
ABN 96 142 020 693
M1/147 McEvoy Street Alexandria NSW 2015
P 02 9516 2022 E email@smithtzannes.com.au
smithtzannes.com.au
Nominated Architect: Peter Smith (Reg 7024)



14_086 DA-A-G103

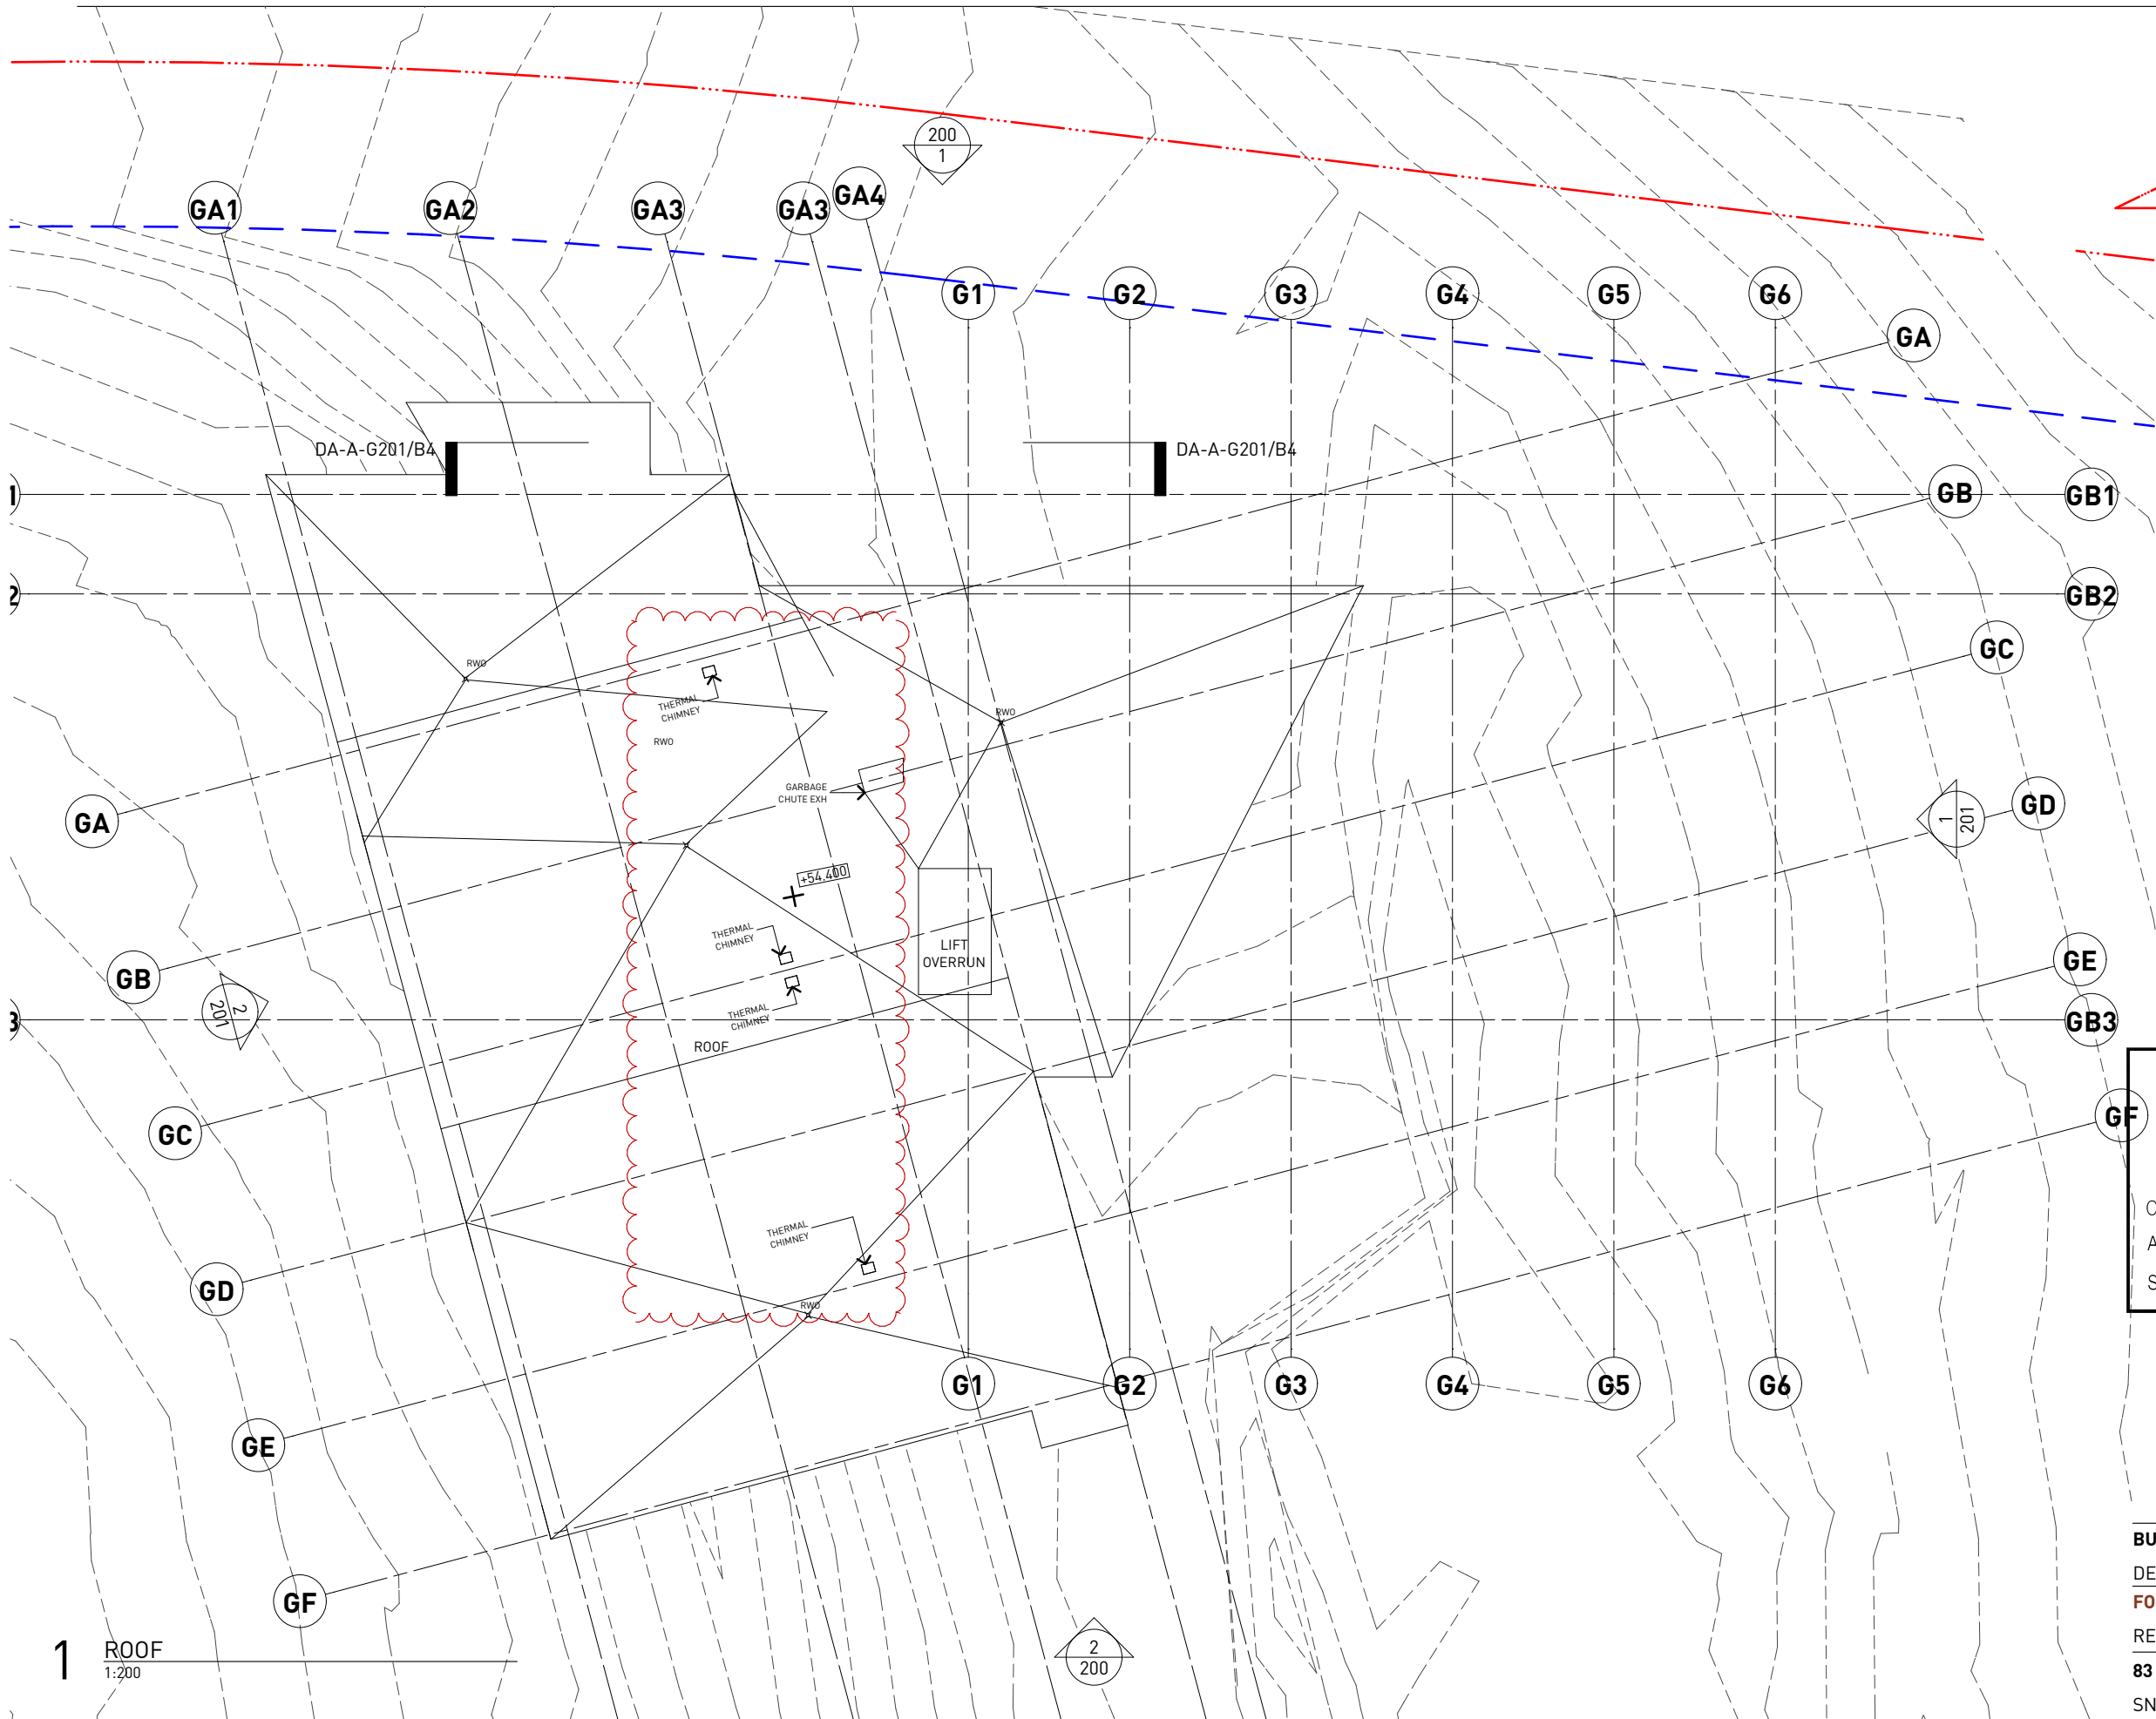

SELECTIONS LEGEND	
REFER TO SELECTIONS SCHEDULE FOR MORE DETAIL	
AD	ALUMINIUM FRAMED DOOR
AW	ALUMINIUM FRAMED WINDOW
BOL	BOLLARD
BAL	BALUSTRADE
BALC	BALCONY
BG	BOX GUTTER
BLK	BLOCKWORK
BK	BRICKWORK
CAP	RIDGE CAPING
CAR	CARPET
CJ	CONSTRUCTION JOINT
CL	CLOTHESLINE
CONC	CONCRETE
D	DOOR
DP	DOWNPIPE
EDB	ELECTRICAL DISTRIBUTION BOARD
EX	EXISTING
EXH	EXHAUST
F	REFRIGERATOR
FB	FACE BRICK
FC	FIBRE CEMENT
FG	FIXED GLASS
FGB	FIXED GLASS BALUSTRADE
FHR	FIRE HOSE REEL
FIP	FIRE INDICATOR PANEL
FL	FLASHING
FR	FIRE RATED
FW	FLOOR WASTE
FFL	FINISHED FLOOR LEVEL
FSL	FINISHED SLAB LEVEL
GD	GRATED DRAIN
GU	GUTTER
HR	HANDRAIL
HWU	HOT WATER UNIT
INT	INTERCOM
LDY	LAUNDRY
LV	METAL LOUVRES
MB	MAILBOX
MC#	METAL CLADDING TYPE #
MDR	METAL DECK ROOFING
MH	METAL SHADING HOOD
NGL	NATURAL GROUND LEVEL
OSD	ON SITE DETENTION
P	PAINT
PAL	METAL PALLISADE
PAV	PAVING
PB	PLASTERBOARD
MSC	MESH CAGE
REN	RENDER
RL	RELATIVE LEVEL (TO AUSTRALIAN HEIGHT DATUM)
RS	ROLLER SHUTTER
RWO	RAINWATER OUTLET
SG	STEEL GATE
SKL	SKYLIGHT
T	TERRACE
TRG	TRANSLUCENT GLAZING (OBSCURE)
W	WASHING MACHINE
WS	WHEEL STOP



CERTIFICATE

Certificate Number

14911626

Accreditation Number

VIC/BDAV/13/1491

Signature



Date

02/06/2016

CORPORATE MEMBER




Building Designers Association Victoria


BUILDING G LEVEL ROOF
DEVELOPMENT APPLICATION
FOR DA
REV E 05-04-2016
83 UNIVERSITY DRIVE, WARATAH WEST
SNL BUILDING CONSTRUCTIONS

ARCHITECTURE URBAN PLANNING
ABN 96 142 020 693
M1/147 McEvoy Street Alexandria NSW 2015
P 02 9516 2022 E email@smithtzannes.com.au
smithtzannes.com.au
Nominated Architect: Peter Smith (Reg 7024)

14_086 DA-A-G104

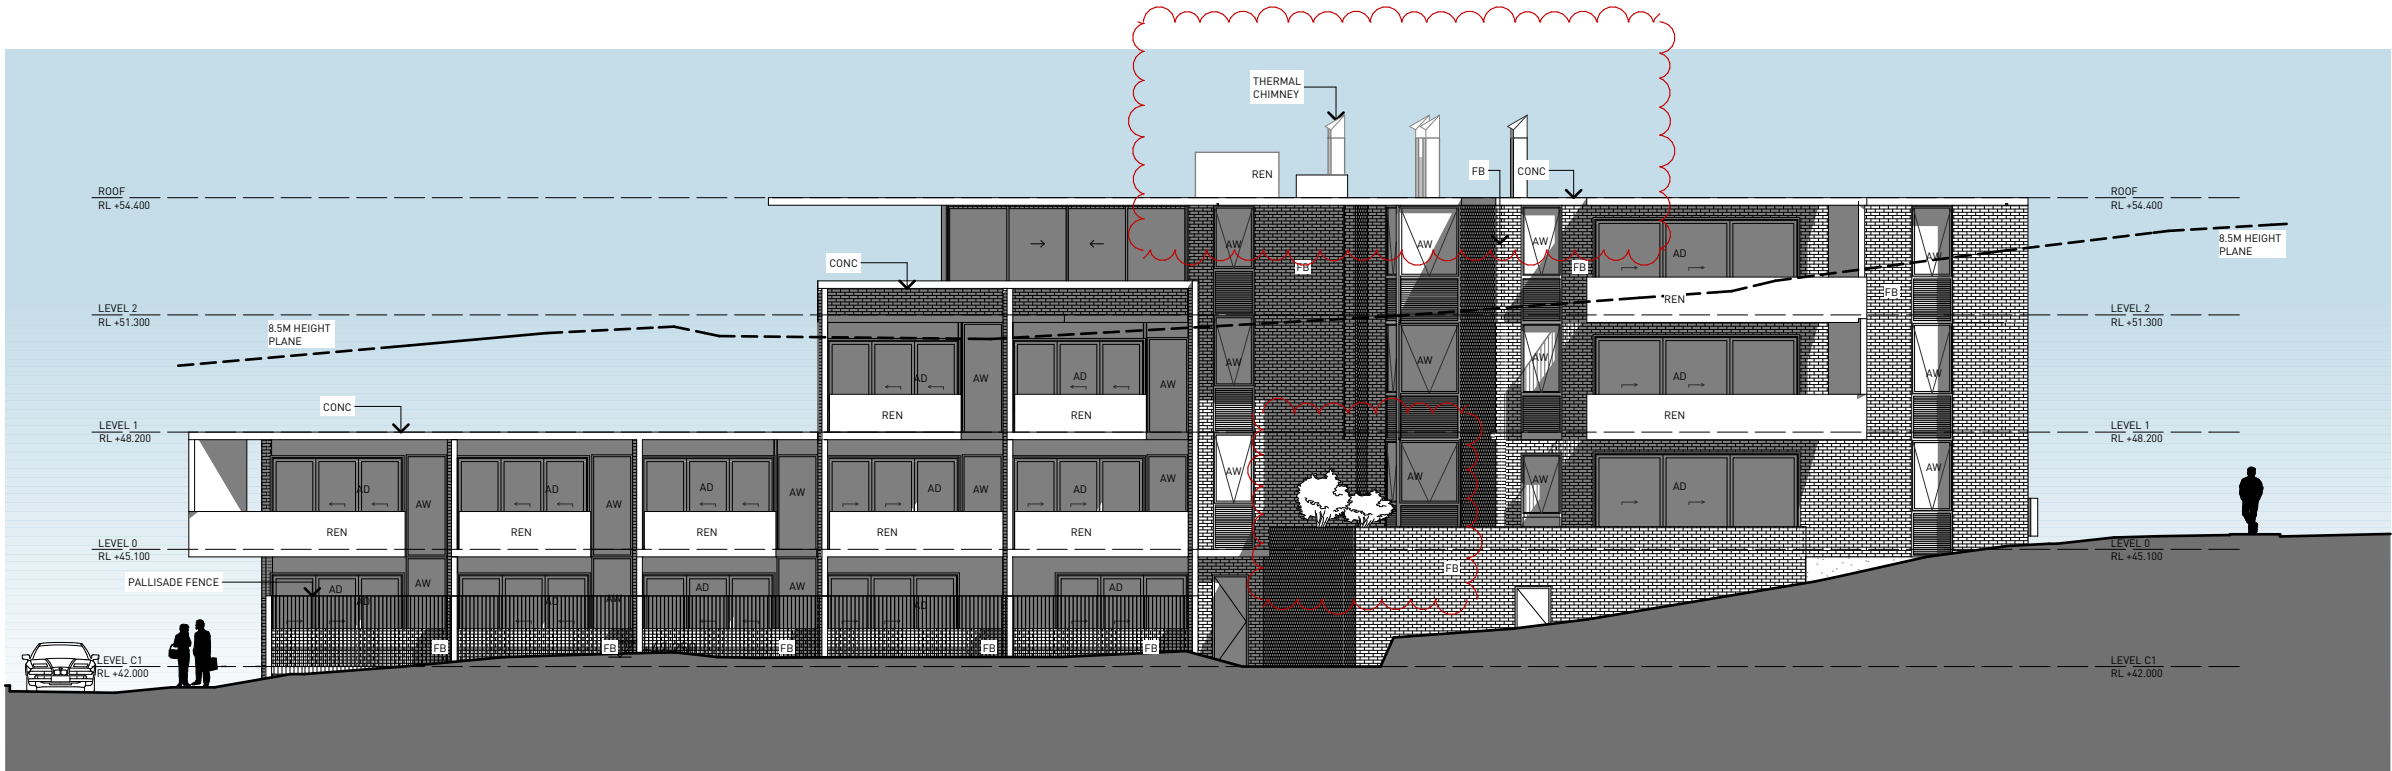

SELECTIONS LEGEND	
REFER TO SELECTIONS SCHEDULE FOR MORE DETAIL	
AD	ALUMINIUM FRAMED DOOR
AW	ALUMINIUM FRAMED WINDOW
BOL	BOLLARD
BAL	BALUSTRADE
BALC	BALCONY
BG	BOX GUTTER
BLK	BLOCKWORK
BK	BRICKWORK
CAP	RIDGE CAPING
CAR	CARPET
CJ	CONSTRUCTION JOINT
CL	CLOTHESLINE
CONC	CONCRETE
D	DOOR
DP	DOWNPIPE
EDB	ELECTRICAL DISTRIBUTION BOARD
EX	EXISTING
EXH	EXHAUST
F	REFRIGERATOR
FB	FACE BRICK
FC	FIBRE CEMENT
FG	FIXED GLASS
FGB	FIXED GLASS BALUSTRADE
FHR	FIRE HOSE REEL
FIP	FIRE INDICATOR PANEL
FL	FLASHING
FR	FIRE RATED
FW	FLOOR WASTE
FFL	FINISHED FLOOR LEVEL
FSL	FINISHED SLAB LEVEL
GD	GRATED DRAIN
GU	GUTTER
HR	HANDRAIL
HWU	HOT WATER UNIT
INT	INTERCOM
LDY	LAUNDRY
LV	METAL LOUVRES
MB	MAILBOX
MC#	METAL CLADDING TYPE #
MDR	METAL DECK ROOFING
MH	METAL SHADING HOOD
NGL	NATURAL GROUND LEVEL
OSD	ON SITE DETENTION
P	PAINT
PAL	METAL PALLISADE
PAV	PAVING
PB	PLASTERBOARD
MSC	MESH CAGE
REN	RENDER
RL	RELATIVE LEVEL (TO AUSTRALIAN HEIGHT DATUM)
RS	ROLLER SHUTTER
RWO	RAINWATER OUTLET
SG	STEEL GATE
SKL	SKYLIGHT
T	TERRACE
TRG	TRANSLUCENT GLAZING (OBSCURE)
W	WASHING MACHINE
WS	WHEEL STOP

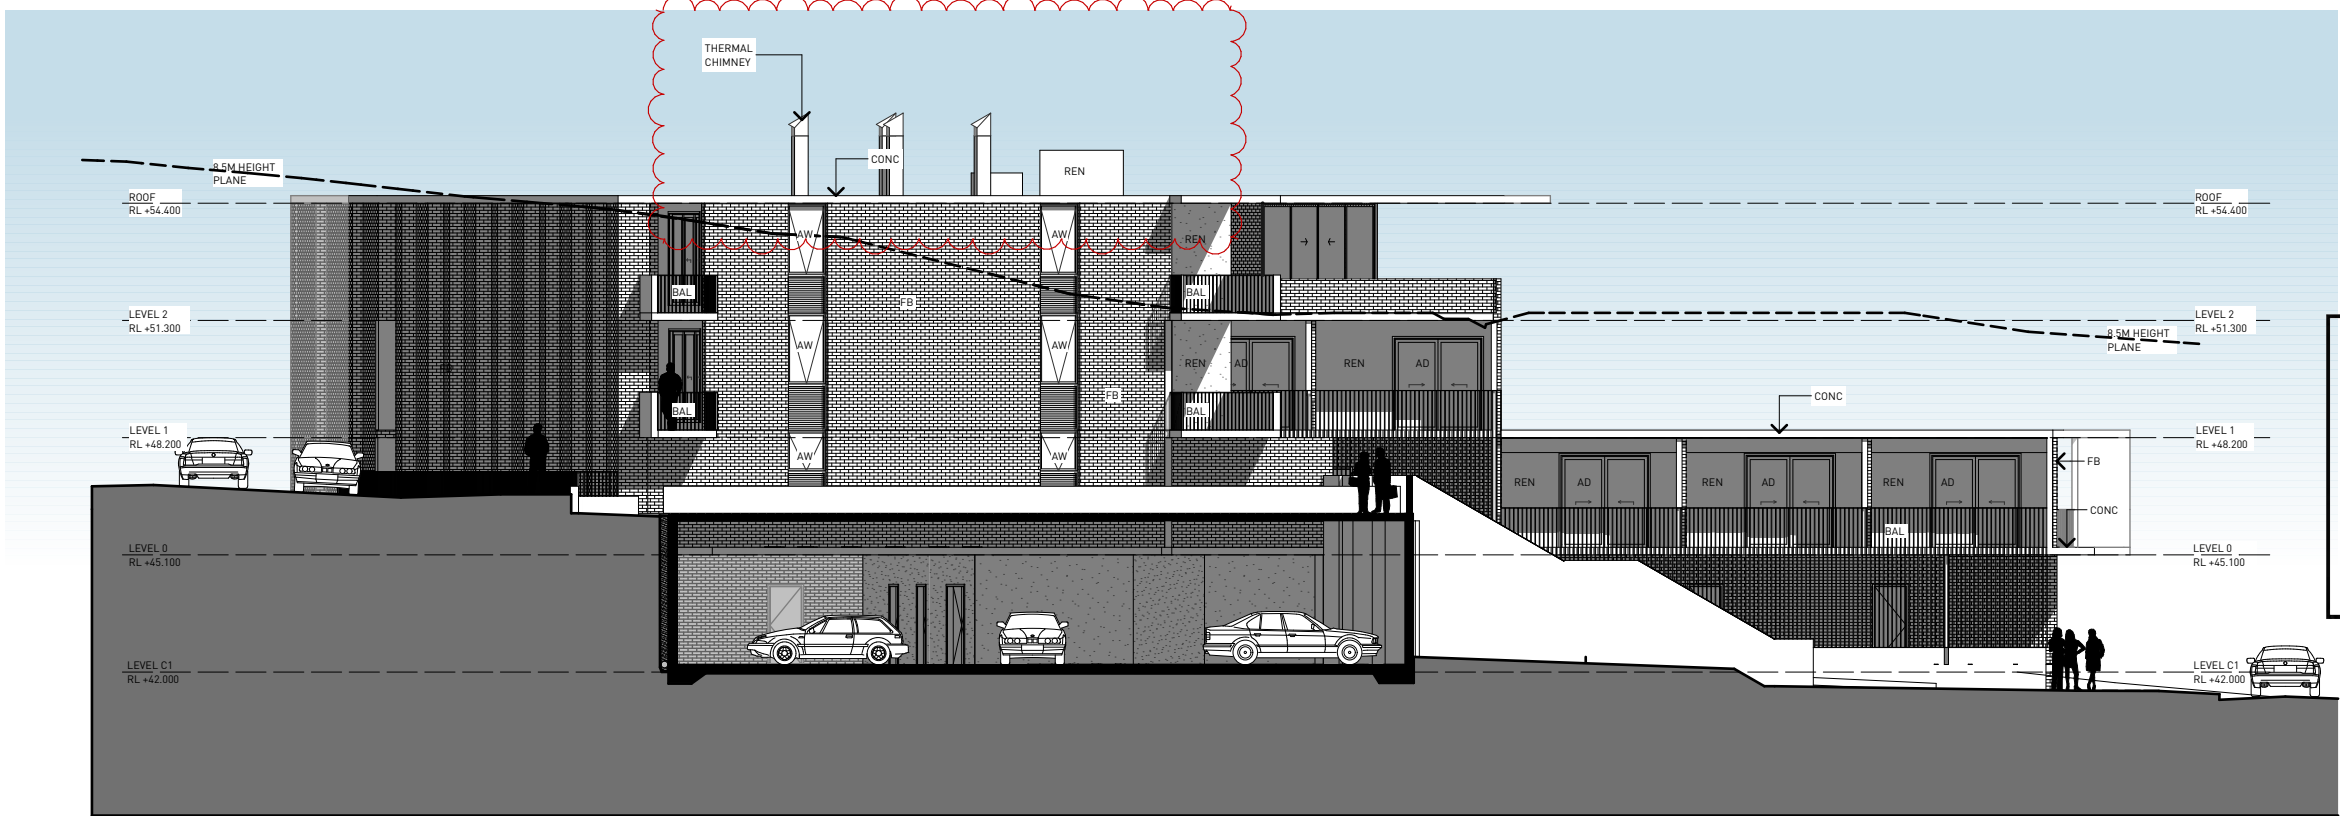

Certificate Number **14911626**
 Accreditation Number VIC/BDAV/13/1491
 Signature *[Signature]* Date 02/06/2016


BUILDING G ELEVATIONS 1
 DEVELOPMENT APPLICATION
FOR DA
 REV E 05-04-2016
83 UNIVERSITY DRIVE, WARATAH WEST
 SNL BUILDING CONSTRUCTIONS

ARCHITECTURE URBAN PLANNING
 ABN 96 142 020 693
 M1/147 McEvoy Street Alexandria NSW 2015
 P 02 9516 2022 E email@smithzannes.com.au
 smithzannes.com.au
 Nominated Architect: Peter Smith (Reg 7024)




14_086 DA-A-G200


0 | | | | 10m - 1:200
 5.0m - 1:100
 2.5m - 1:50
 1.25m - 1:25

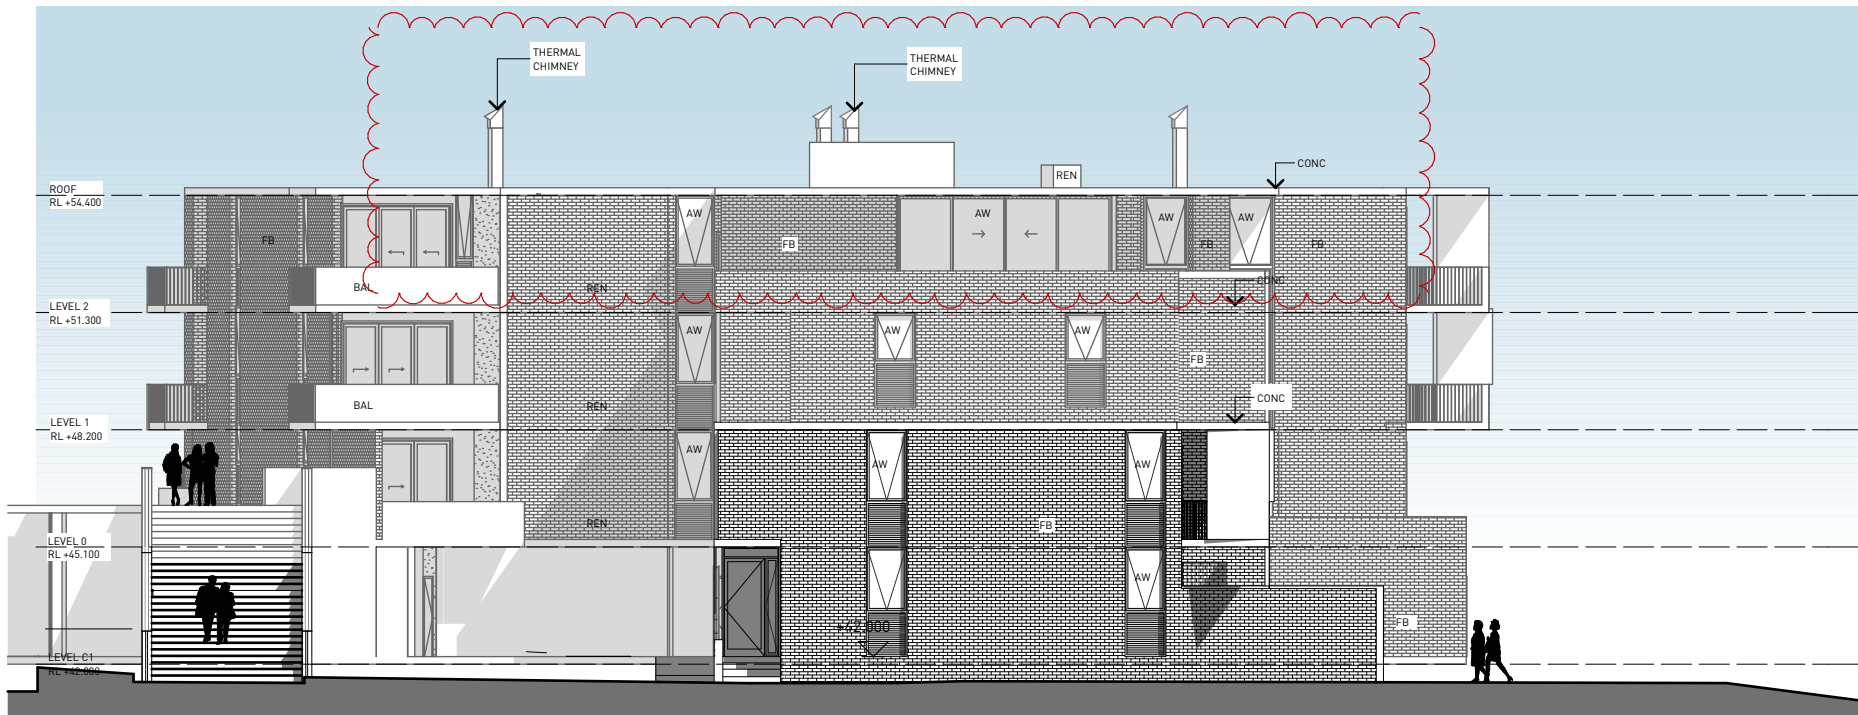

1 EAST ELEVATION
1:200

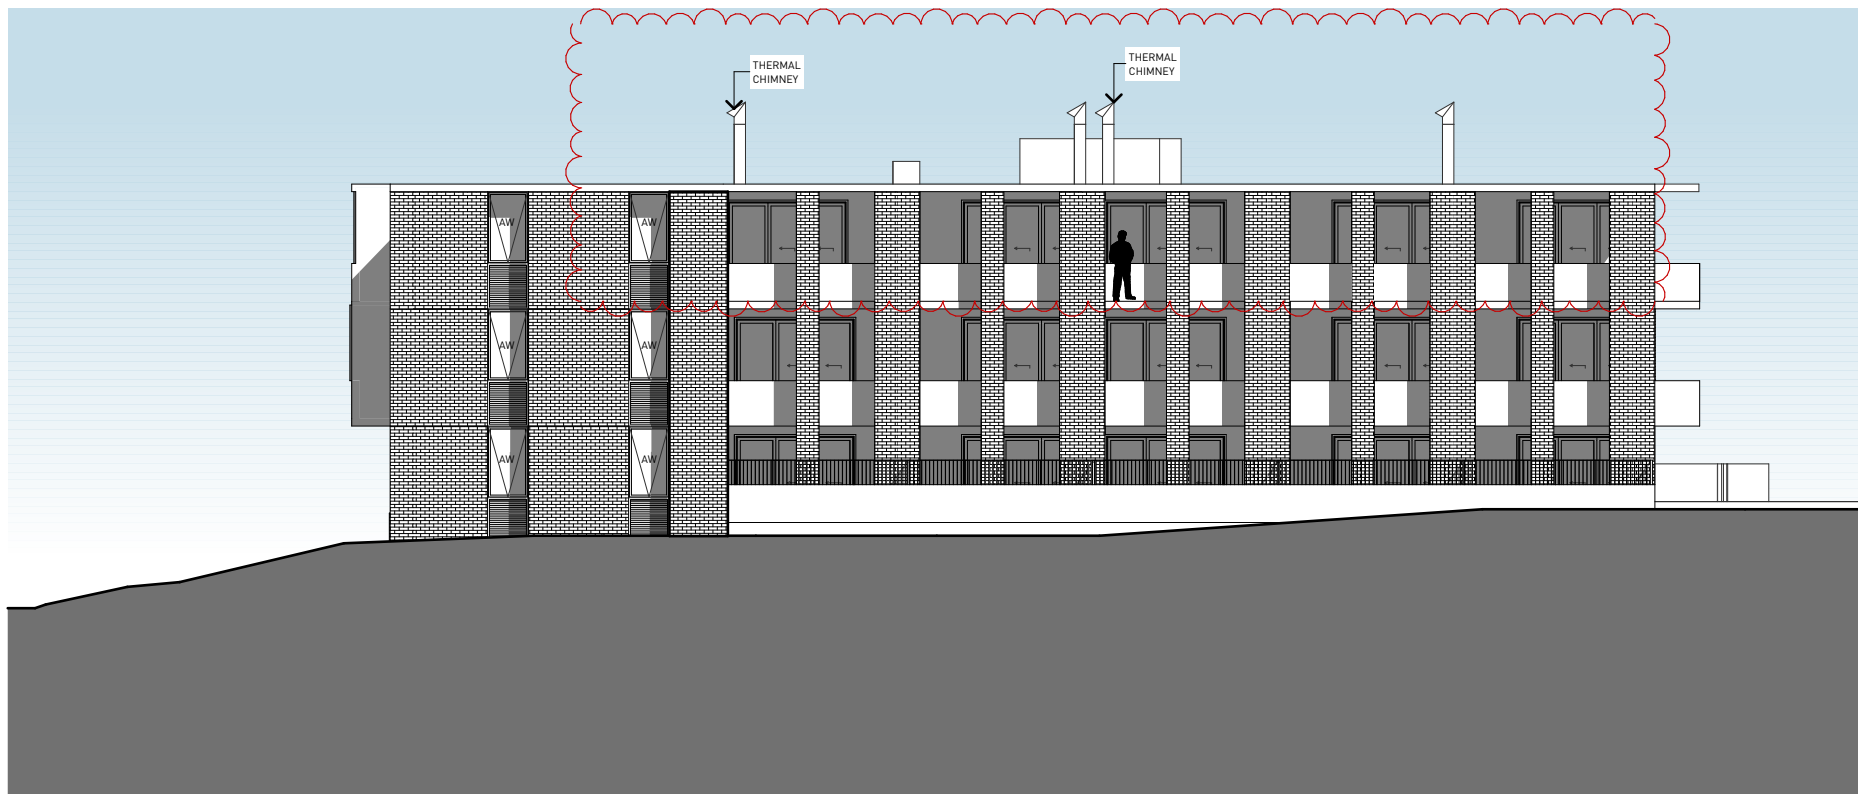

2 WEST ELEVATION
1:200

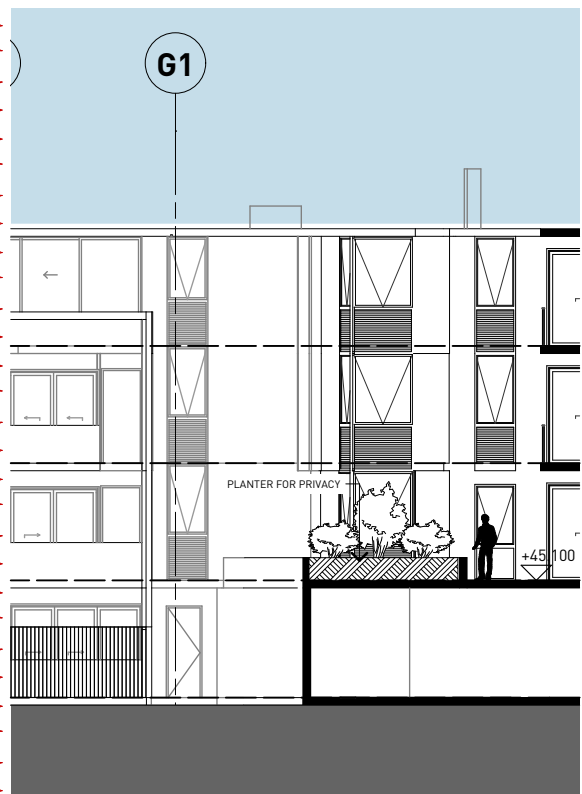

4 BUILDING G- PRIVACY SECTION
1:200

SELECTIONS LEGEND	
REFER TO SELECTIONS SCHEDULE FOR MORE DETAIL	
AD	ALUMINIUM FRAMED DOOR
AW	ALUMINIUM FRAMED WINDOW
BOL	BOLLARD
BAL	BALUSTRADE
BALC	BALCONY
BG	BOX GUTTER
BLK	BLOCKWORK
BK	BRICKWORK
CAP	RIDGE CAPING
CAR	CARPET
CJ	CONSTRUCTION JOINT
CL	CLOTHESLINE
CONC	CONCRETE
D	DOOR
DP	DOWNPIPE
EDB	ELECTRICAL DISTRIBUTION BOARD
EX	EXISTING
EXH	EXHAUST
F	REFRIGERATOR
FB	FACE BRICK
FC	FIBRE CEMENT
FG	FIXED GLASS
FGB	FIXED GLASS BALUSTRADE
FHR	FIRE HOSE REEL
FIP	FIRE INDICATOR PANEL
FL	FLASHING
FR	FIRE RATED
FW	FLOOR WASTE
FFL	FINISHED FLOOR LEVEL
FSL	FINISHED SLAB LEVEL
GD	GRATED DRAIN
GU	GUTTER
HR	HANDRAIL
HWU	HOT WATER UNIT
INT	INTERCOM
LDI	LAUNDRY
LV	METAL LOUVRES
MB	MAILBOX
MC#	METAL CLADDING TYPE #
MDR	METAL DECK ROOFING
MH	METAL SHADING HOOD
NGL	NATURAL GROUND LEVEL
OSD	ON SITE DETENTION
P	PAINT
PAL	METAL PALLISADE
PAV	PAVING
PB	PLASTERBOARD
MSC	MESH CAGE
REN	RENDER
RL	RELATIVE LEVEL (TO AUSTRALIAN HEIGHT DATUM)
RS	ROLLER SHUTTER
RWO	RAINWATER OUTLET
SG	STEEL GATE
SKL	SKYLIGHT
T	TERRACE
TRG	TRANSLUCENT GLAZING (OBSCURE)
W	WASHING MACHINE
WS	WHEEL STOP



Certificate Number **14911626**
Accreditation Number VIC/BDV/13/1491
Signature *[Signature]* Date 02/06/2016



BUILDING G ELEVATIONS 2
DEVELOPMENT APPLICATION
FOR DA
REV E 05-04-2016
83 UNIVERSITY DRIVE, WARATAH WEST
SNL BUILDING CONSTRUCTIONS

ARCHITECTURE URBAN PLANNING
ABN 96 142 020 693
M1/147 McEvoy Street Alexandria NSW 2015
P 02 9516 2022 E email@smithzannes.com.au
smithzannes.com.au
Nominated Architect: Peter Smith (Reg 7024)



14_086 DA-A-G201

0	10m - 1:200
	5.0m - 1:100
	2.5m - 1:50
	1.25m - 1:25

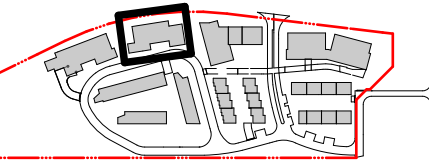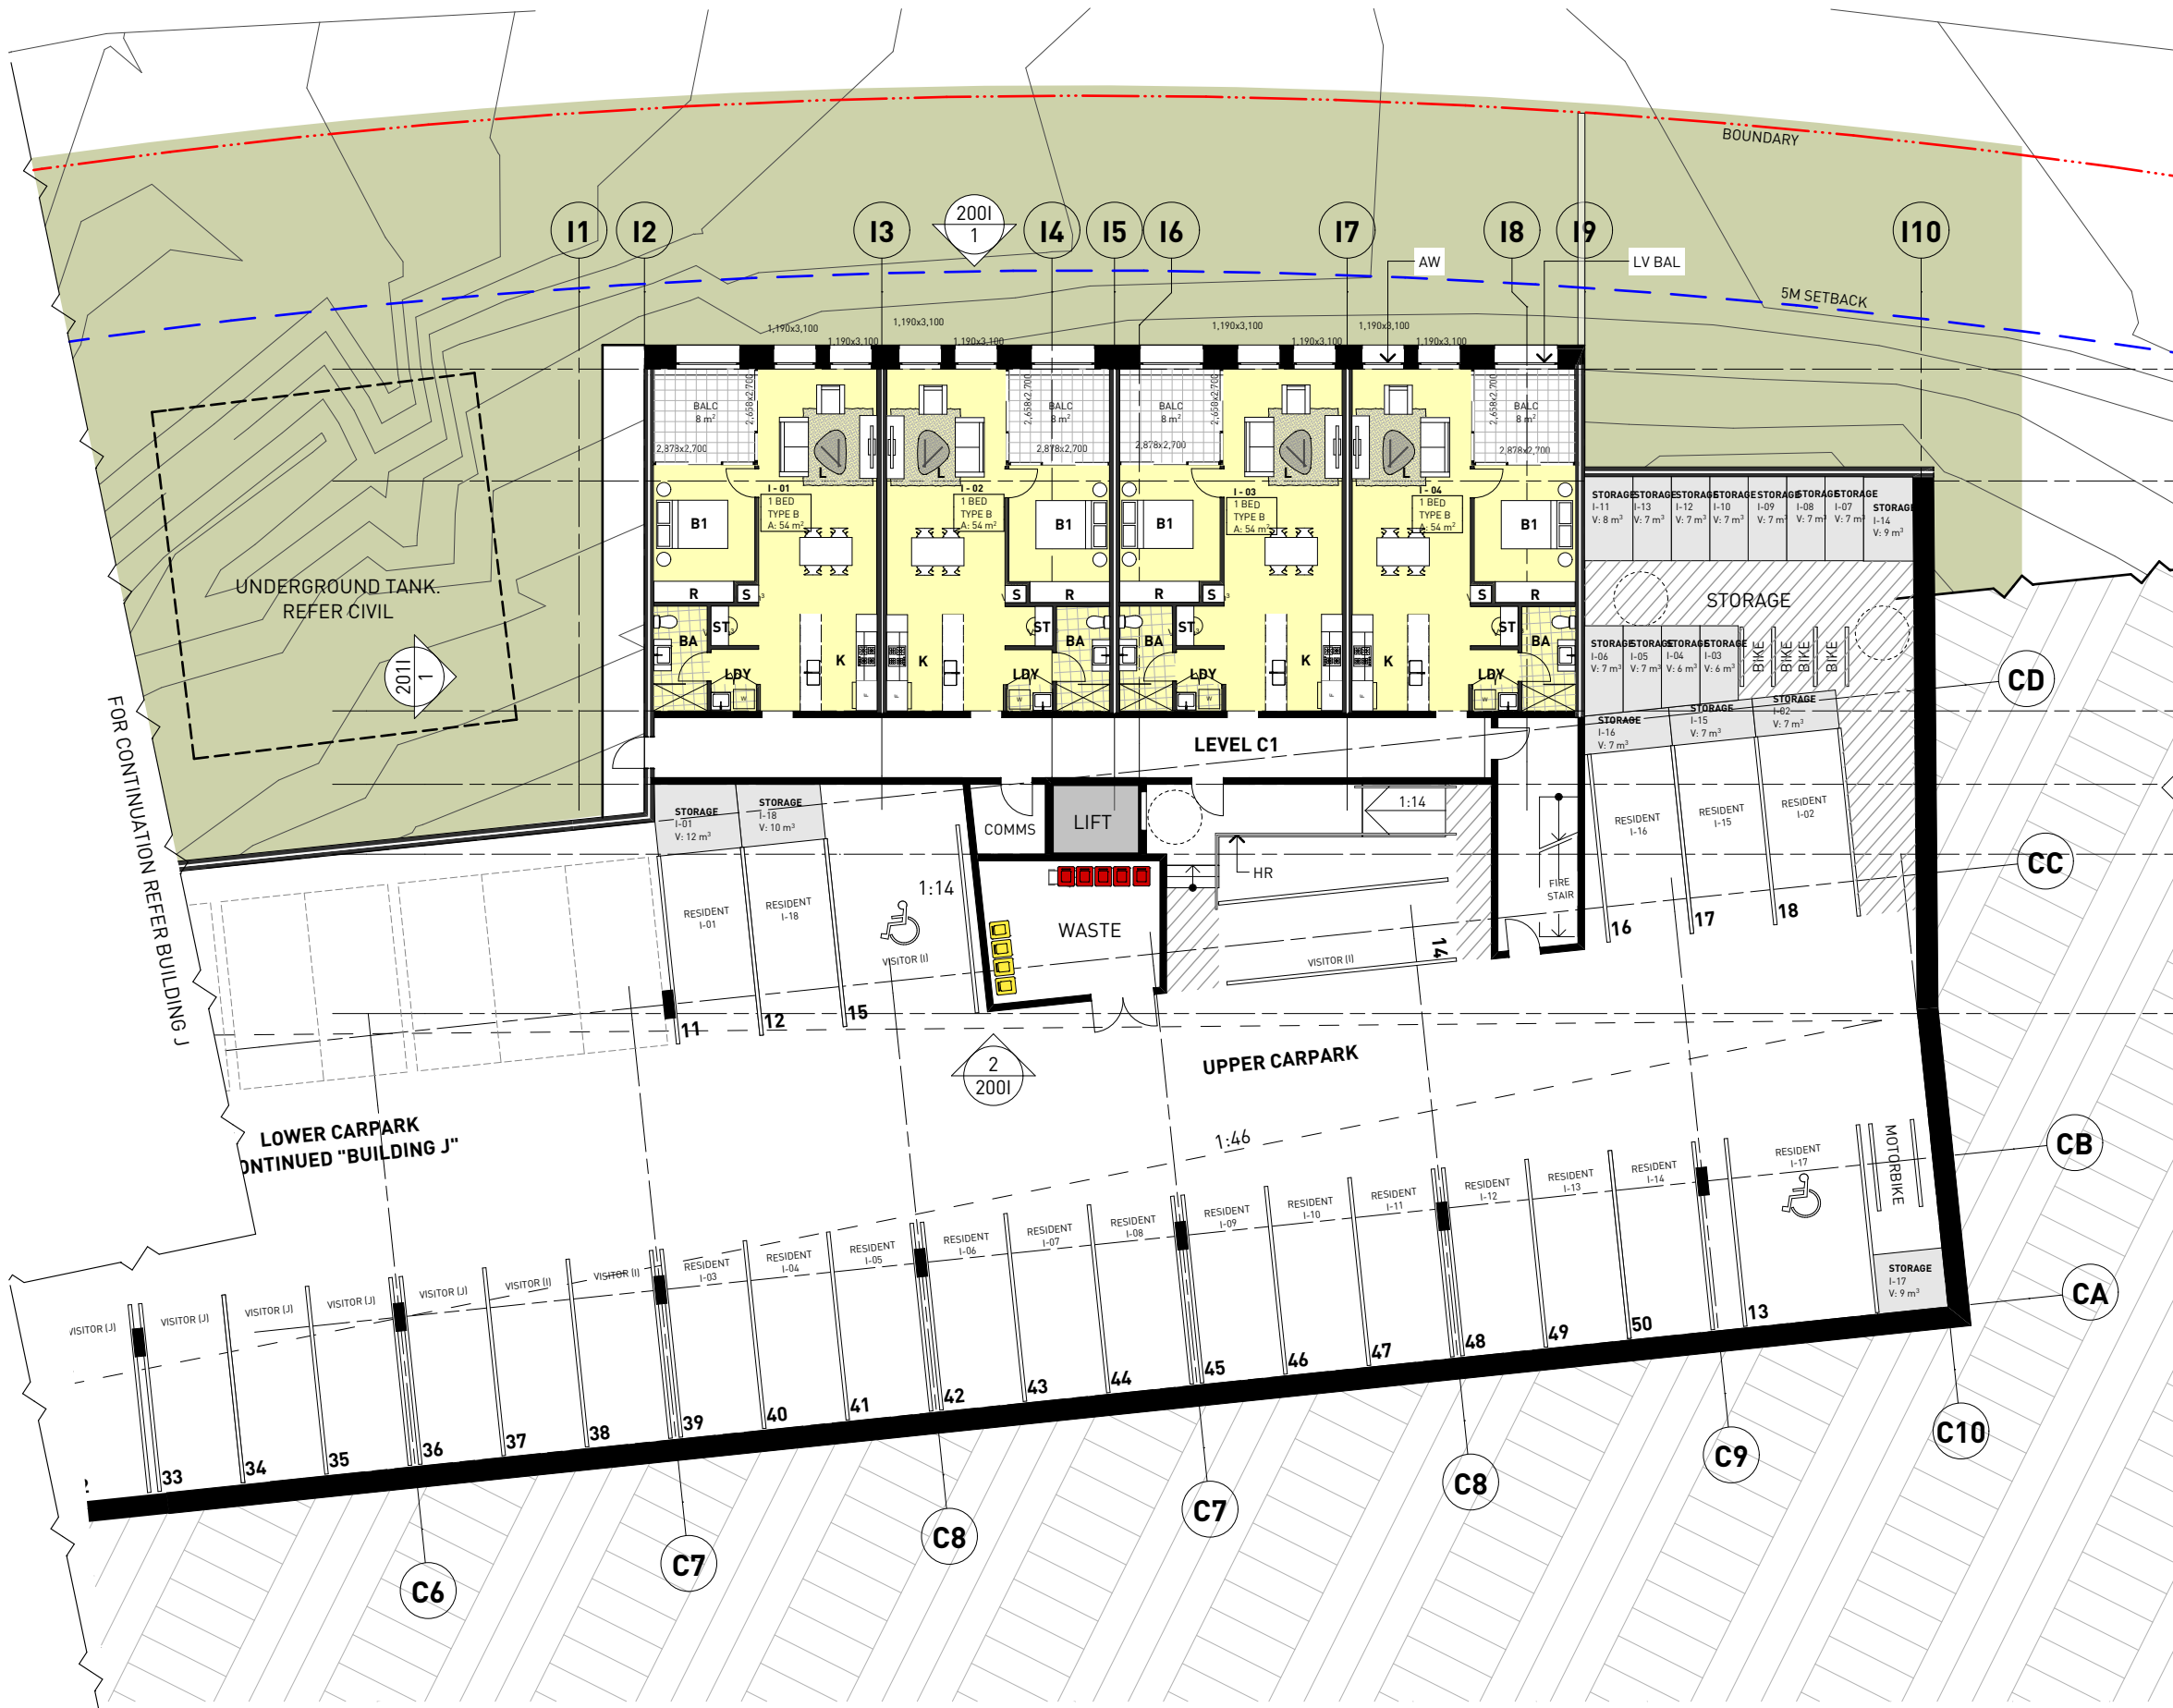


- SELECTIONS LEGEND**
- REFER TO SELECTIONS SCHEDULE FOR MORE DETAIL
- AD ALUMINIUM FRAMED DOOR
 - AW ALUMINIUM FRAMED WINDOW
 - BOL BOLLARD
 - BAL BALUSTRADE
 - BALC BALCONY
 - BG BOX GUTTER
 - BLK BLOCKWORK
 - BK BRICKWORK
 - CAP RIDGE CAPING
 - CAR CARPET
 - CJ CONSTRUCTION JOINT
 - CL CLOTHESLINE
 - CONC CONCRETE
 - D DOOR
 - DP DOWNPIPE
 - EDB ELECTRICAL DISTRIBUTION BOARD
 - EX EXISTING
 - EXH EXHAUST
 - F REFRIGERATOR
 - FB FACE BRICK
 - FC FIBRE CEMENT
 - FG FIXED GLASS
 - FGB FIXED GLASS BALUSTRADE
 - FHR FIRE HOSE REEL
 - FIP FIRE INDICATOR PANEL
 - FL FLASHING
 - FR FIRE RATED
 - FW FLOOR WASTE
 - FFL FINISHED FLOOR LEVEL
 - FSL FINISHED SLAB LEVEL
 - GD GRATED DRAIN
 - GU GUTTER
 - HR HANDRAIL
 - HWU HOT WATER UNIT
 - INT INTERCOM
 - LDY LAUNDRY
 - LV METAL LOUVRES
 - MB MAILBOX
 - MC# METAL CLADDING TYPE #
 - MDR METAL DECK ROOFING
 - MH METAL SHADING HOOD
 - NGL NATURAL GROUND LEVEL
 - OSD ON SITE DETENTION
 - P PAINT
 - PAL METAL PALLISADE
 - PAV PAVING
 - PB PLASTERBOARD
 - MSC MESH CAGE
 - REN RENDER
 - RL RELATIVE LEVEL (TO AUSTRALIAN HEIGHT DATUM)
 - RS ROLLER SHUTTER
 - RWO RAINWATER OUTLET
 - SG STEEL GATE
 - SKL SKYLIGHT
 - T TERRACE
 - TRG TRANSLUCENT GLAZING (OBSCURE)
 - W WASHING MACHINE
 - WS WHEEL STOP



Certificate Number **14911626**

Accreditation Number VIC/BDAV/13/1491

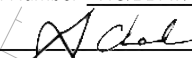Signature  Date 02/06/2016

BUILDING I BASEMENT CARPARK LEVEL

DEVELOPMENT APPLICATION

FOR CO-ORDINATION

REV C 18-Jun-15

83 UNIVERSITY DRIVE, WARATAH WEST

SNL BUILDING CONSTRUCTIONS


ARCHITECTURE URBAN PLANNING
ABN 96 142 020 693
M1/147 McEvoy Street Alexandria NSW 2015
P 02 9516 2022 E email@smithzannes.com.au
smithzannes.com.au
Nominated Architect: Peter Smith (Reg 7024)



1 BUILDING I LEVEL C1
1:200

10m - 1:200
5.0m - 1:100
2.5m - 1:50
1.25m - 1:25

14_086 DA-A-I100

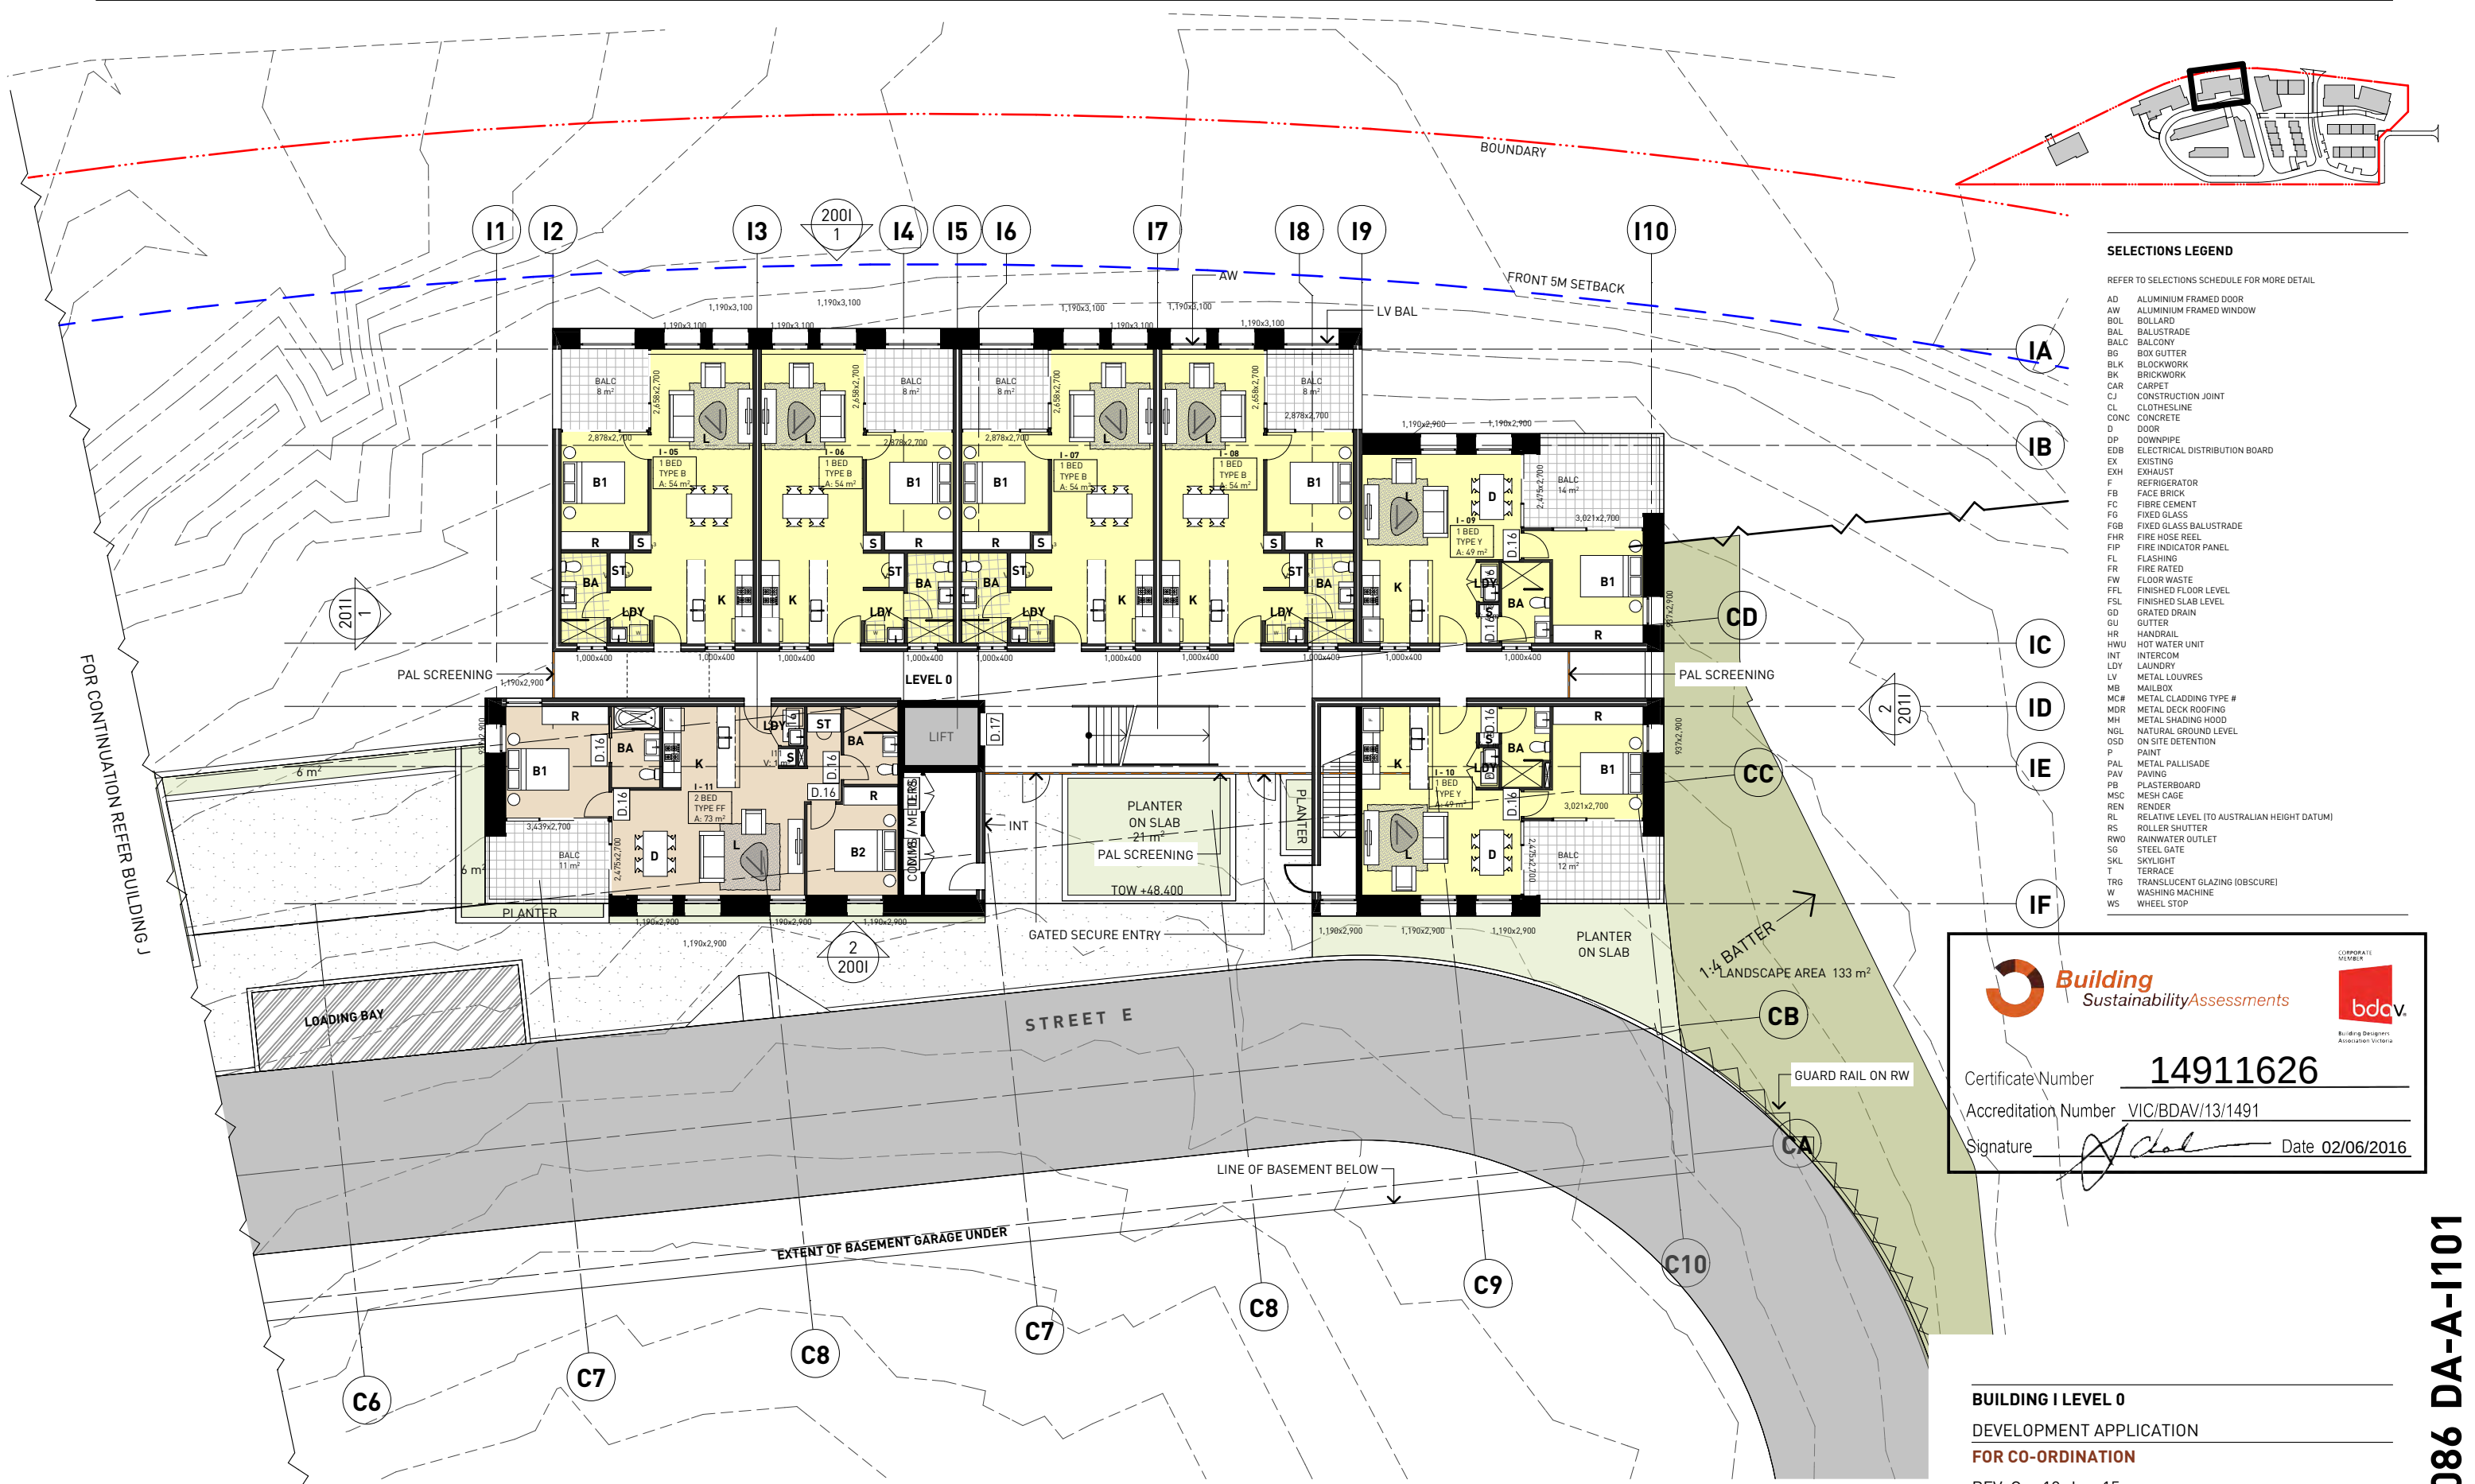

SELECTIONS LEGEND	
REFER TO SELECTIONS SCHEDULE FOR MORE DETAIL	
AD	ALUMINIUM FRAMED DOOR
AW	ALUMINIUM FRAMED WINDOW
BOL	BOLLARD
BAL	BALUSTRADE
BALC	BALCONY
BG	BOX GUTTER
BLK	BLOCKWORK
BK	BRICKWORK
CAR	CARPET
CJ	CONSTRUCTION JOINT
CL	CLOTHESLINE
CONC	CONCRETE
D	DOOR
DP	DOWNPIPE
EDB	ELECTRICAL DISTRIBUTION BOARD
EX	EXISTING
EXH	EXHAUST
F	REFRIGERATOR
FB	FACE BRICK
FC	FIBRE CEMENT
FG	FIXED GLASS
FGB	FIXED GLASS BALUSTRADE
FHR	FIRE HOSE REEL
FIP	FIRE INDICATOR PANEL
FL	FLASHING
FR	FIRE RATED
FW	FLOOR WASTE
FSL	FINISHED FLOOR LEVEL
FSL	FINISHED SLAB LEVEL
GD	GRATED DRAIN
GU	GUTTER
HR	HANDRAIL
HWU	HOT WATER UNIT
INT	INTERCOM
LDY	LAUNDRY
LV	METAL LOUVRES
MB	MAILBOX
MC#	METAL CLADDING TYPE #
MDR	METAL DECK ROOFING
MH	METAL SHADING HOOD
NGL	NATURAL GROUND LEVEL
OSD	ON SITE DETENTION
P	PAINT
PAL	METAL PALLISADE
PAV	PAVING
PB	PLASTERBOARD
MSC	MESH CAGE
REN	RENDER
RL	RELATIVE LEVEL (TO AUSTRALIAN HEIGHT DATUM)
RS	ROLLER SHUTTER
RWO	RAINWATER OUTLET
SG	STEEL GATE
SKL	SKYLIGHT
T	TERRACE
TRG	TRANSLUCENT GLAZING (OBSCURE)
W	WASHING MACHINE
WS	WHEEL STOP




Building Sustainability Assessments



bdav

Certificate Number 14911626

Accreditation Number VIC/BDAV/13/1491

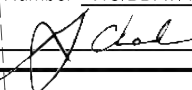Signature  Date 02/06/2016

BUILDING I LEVEL 0

DEVELOPMENT APPLICATION

FOR CO-ORDINATION

REV C 18-Jun-15

83 UNIVERSITY DRIVE, WARATAH WEST

SNL BUILDING CONSTRUCTIONS

ARCHITECTURE URBAN PLANNING

ABN 96 142 020 693

M1/147 McEvoy Street Alexandria NSW 2015

P 02 9516 2022 E email@smithtzannes.com.au


smithtzannes.com.au

Nominated Architect: Peter Smith (Reg 7024)




SMITH & TZANNES

1 BUILDING I LEVEL 0
1:200

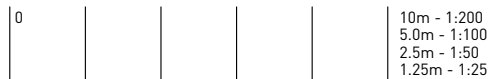

14_086 DA-A-I101

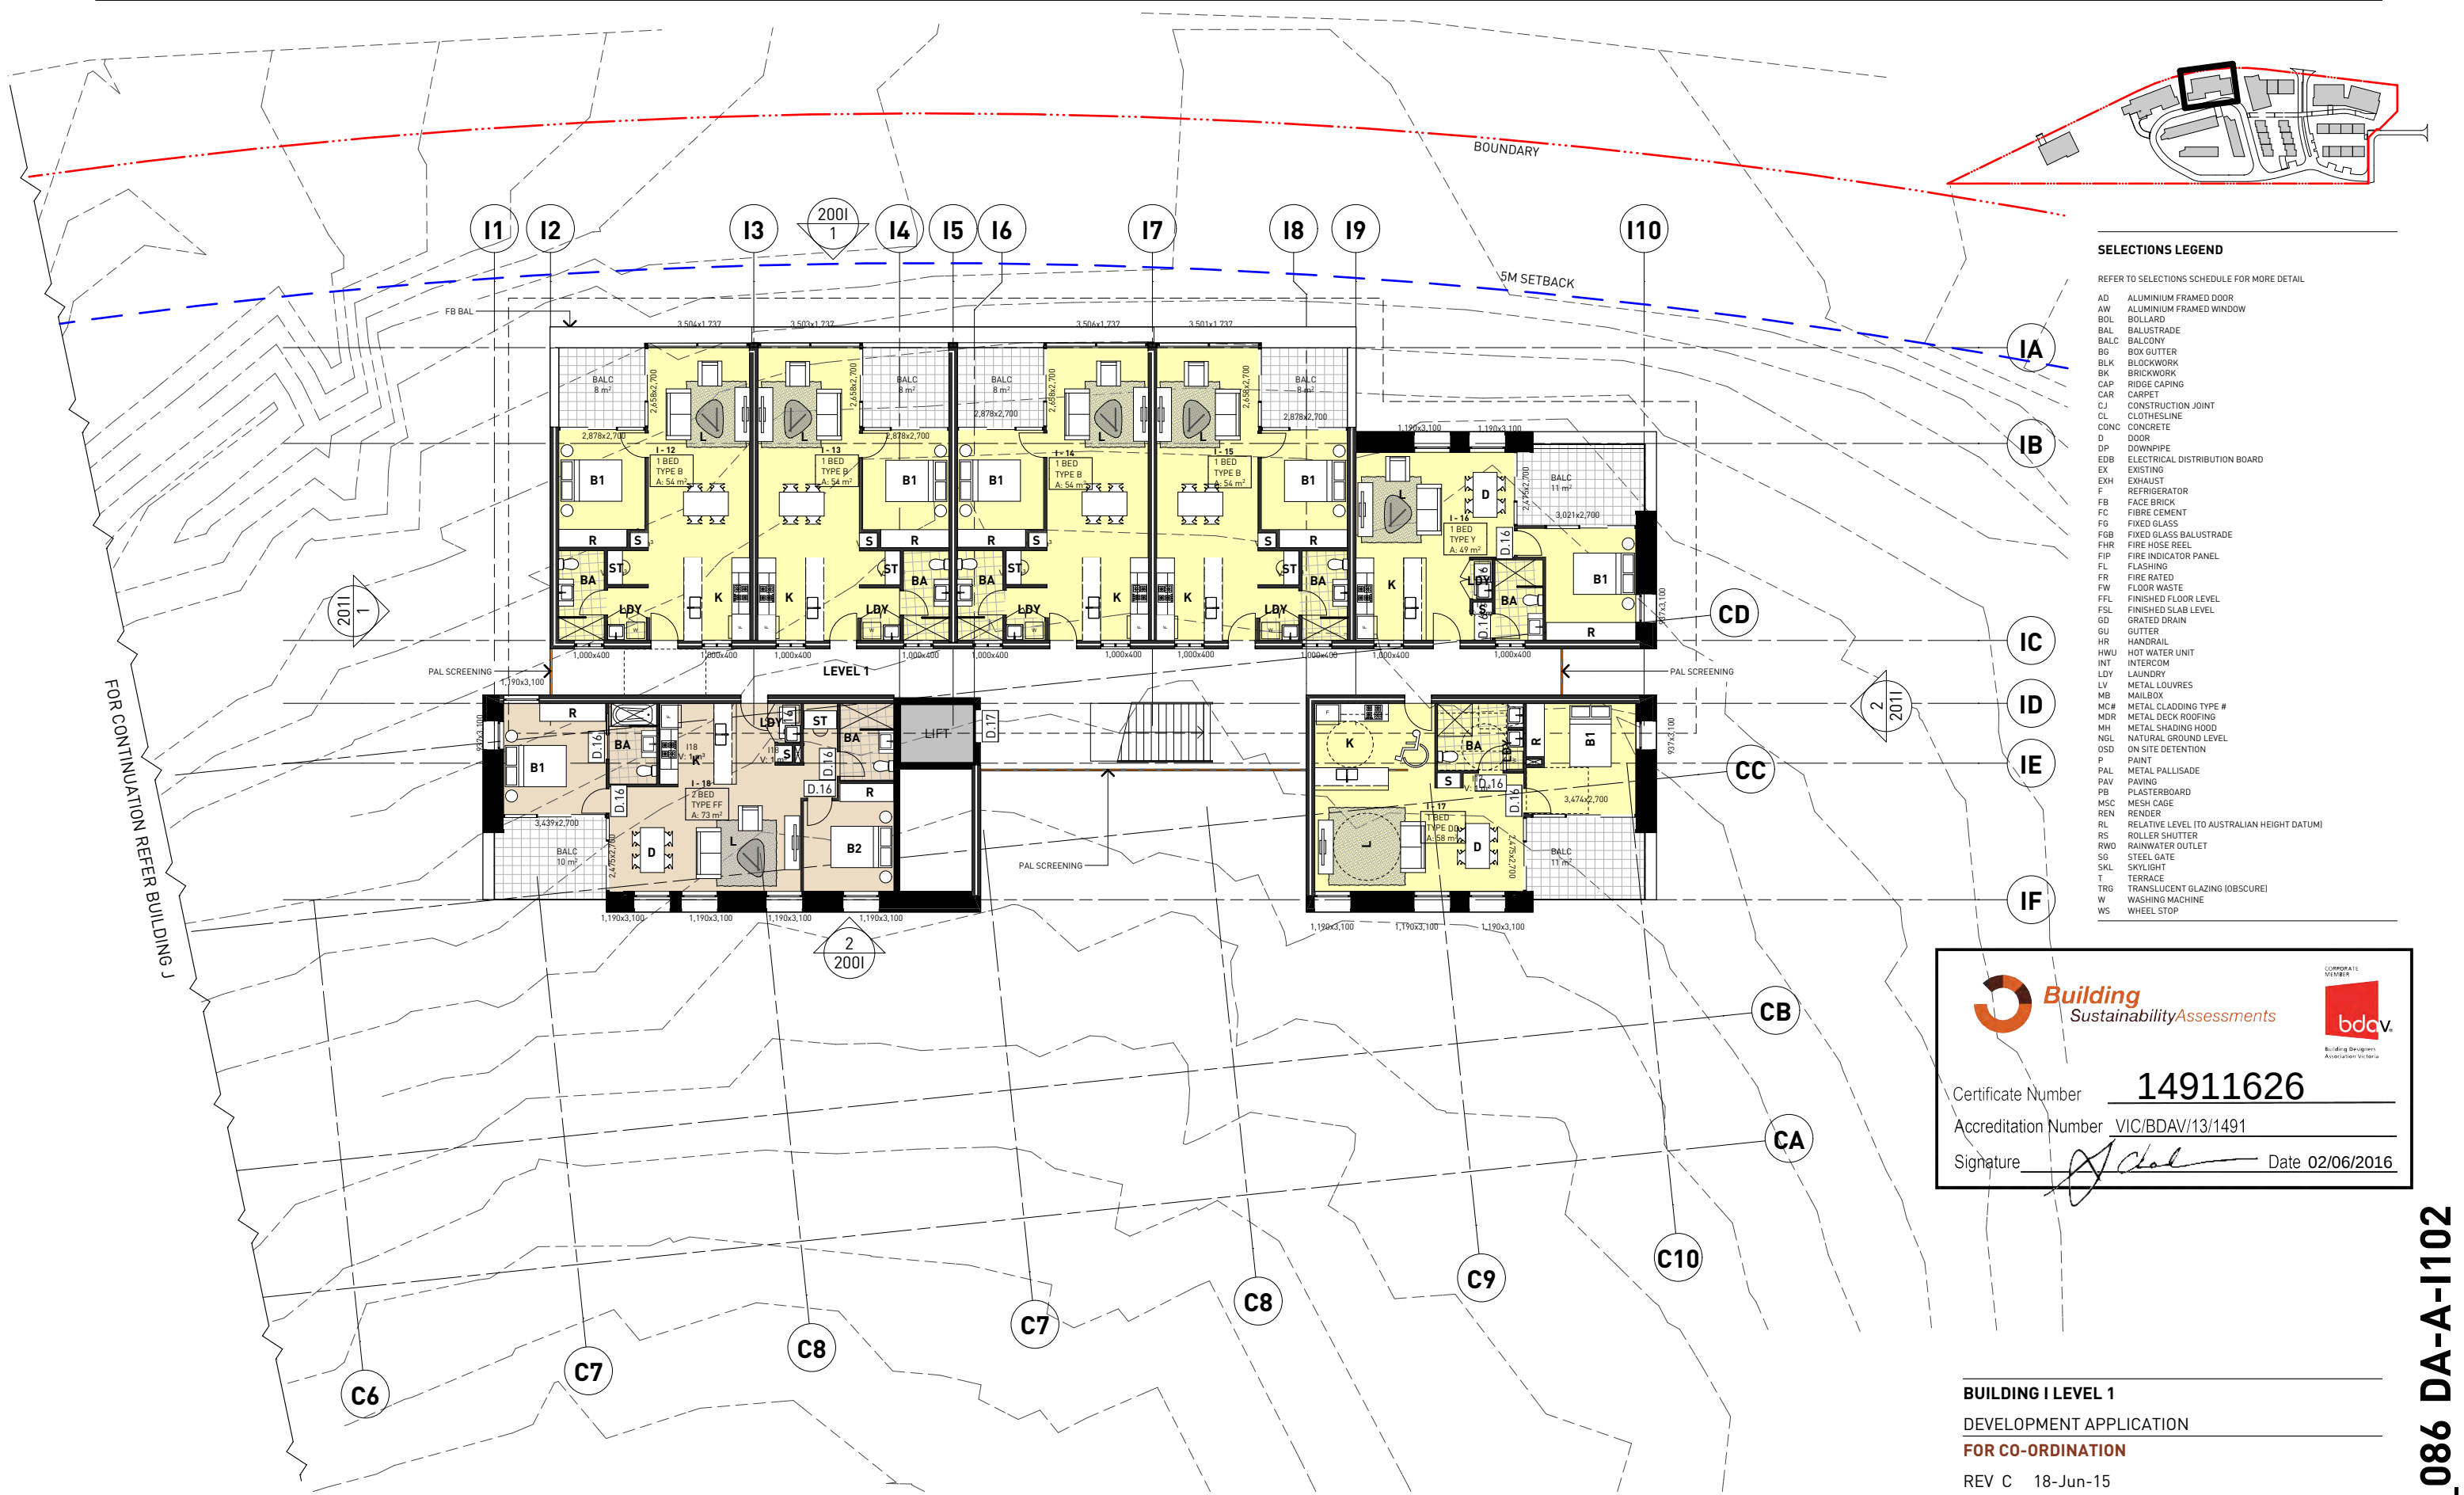


SELECTIONS LEGEND	
REFER TO SELECTIONS SCHEDULE FOR MORE DETAIL	
AD	ALUMINIUM FRAMED DOOR
AW	ALUMINIUM FRAMED WINDOW
BOL	BOLLARD
BAL	BALUSTRADE
BALC	BALCONY
BG	BOX GUTTER
BLK	BLOCKWORK
BK	BRICKWORK
CAP	RIDGE CAPING
CAR	CARPET
CJ	CONSTRUCTION JOINT
CL	CLOTHESLINE
CONC	CONCRETE
D	DOOR
DP	DOWNPIPE
EDB	ELECTRICAL DISTRIBUTION BOARD
EX	EXISTING
EXH	EXHAUST
F	REFRIGERATOR
FB	FACE BRICK
FC	FIBRE CEMENT
FG	FIXED GLASS
FGB	FIXED GLASS BALUSTRADE
FHR	FIRE HOSE REEL
FIP	FIRE INDICATOR PANEL
FL	FLASHING
FR	FIRE RATED
FW	FLOOR WASTE
FFL	FINISHED FLOOR LEVEL
FSL	FINISHED SLAB LEVEL
GD	GRATED DRAIN
GU	GUTTER
HR	HANDRAIL
HWU	HOT WATER UNIT
INT	INTERCOM
LDY	LAUNDRY
LV	METAL LOUVRES
MB	MAILBOX
MC#	METAL CLADDING TYPE #
MDR	METAL DECK ROOFING
MH	METAL SHADING HOOD
NGL	NATURAL GROUND LEVEL
OSD	ON SITE DETENTION
P	PAINT
PAL	METAL PALLISADE
PAV	PAVING
PB	PLASTERBOARD
MSC	MESH CAGE
REN	RENDER
RL	RELATIVE LEVEL (TO AUSTRALIAN HEIGHT DATUM)
RS	ROLLER SHUTTER
RWO	RAINWATER OUTLET
SG	STEEL GATE
SKL	SKYLIGHT
T	TERRACE
TRG	TRANSLUCENT GLAZING (OBSCURE)
W	WASHING MACHINE
WS	WHEEL STOP

**Building Sustainability Assessments**bdav
Building Designers Association Victoria

Certificate Number **14911626**

Accreditation Number **VIC/BDV/13/1491**

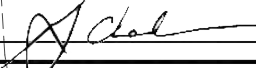Signature  Date **02/06/2016**

BUILDING I LEVEL 1
DEVELOPMENT APPLICATION
FOR CO-ORDINATION
REV C 18-Jun-15
83 UNIVERSITY DRIVE, WARATAH WEST
SNL BUILDING CONSTRUCTIONS


ARCHITECTURE URBAN PLANNING
ABN 96 142 020 693
M1/147 McEvoy Street Alexandria NSW 2015
P 02 9516 2022 E email@smithtzannes.com.au
smithtzannes.com.au
Nominated Architect: Peter Smith (Reg 7024)

**SMITH & TZANNES**

1 BUILDING I LEVEL 1
1:200



14_086 DA-A-I102

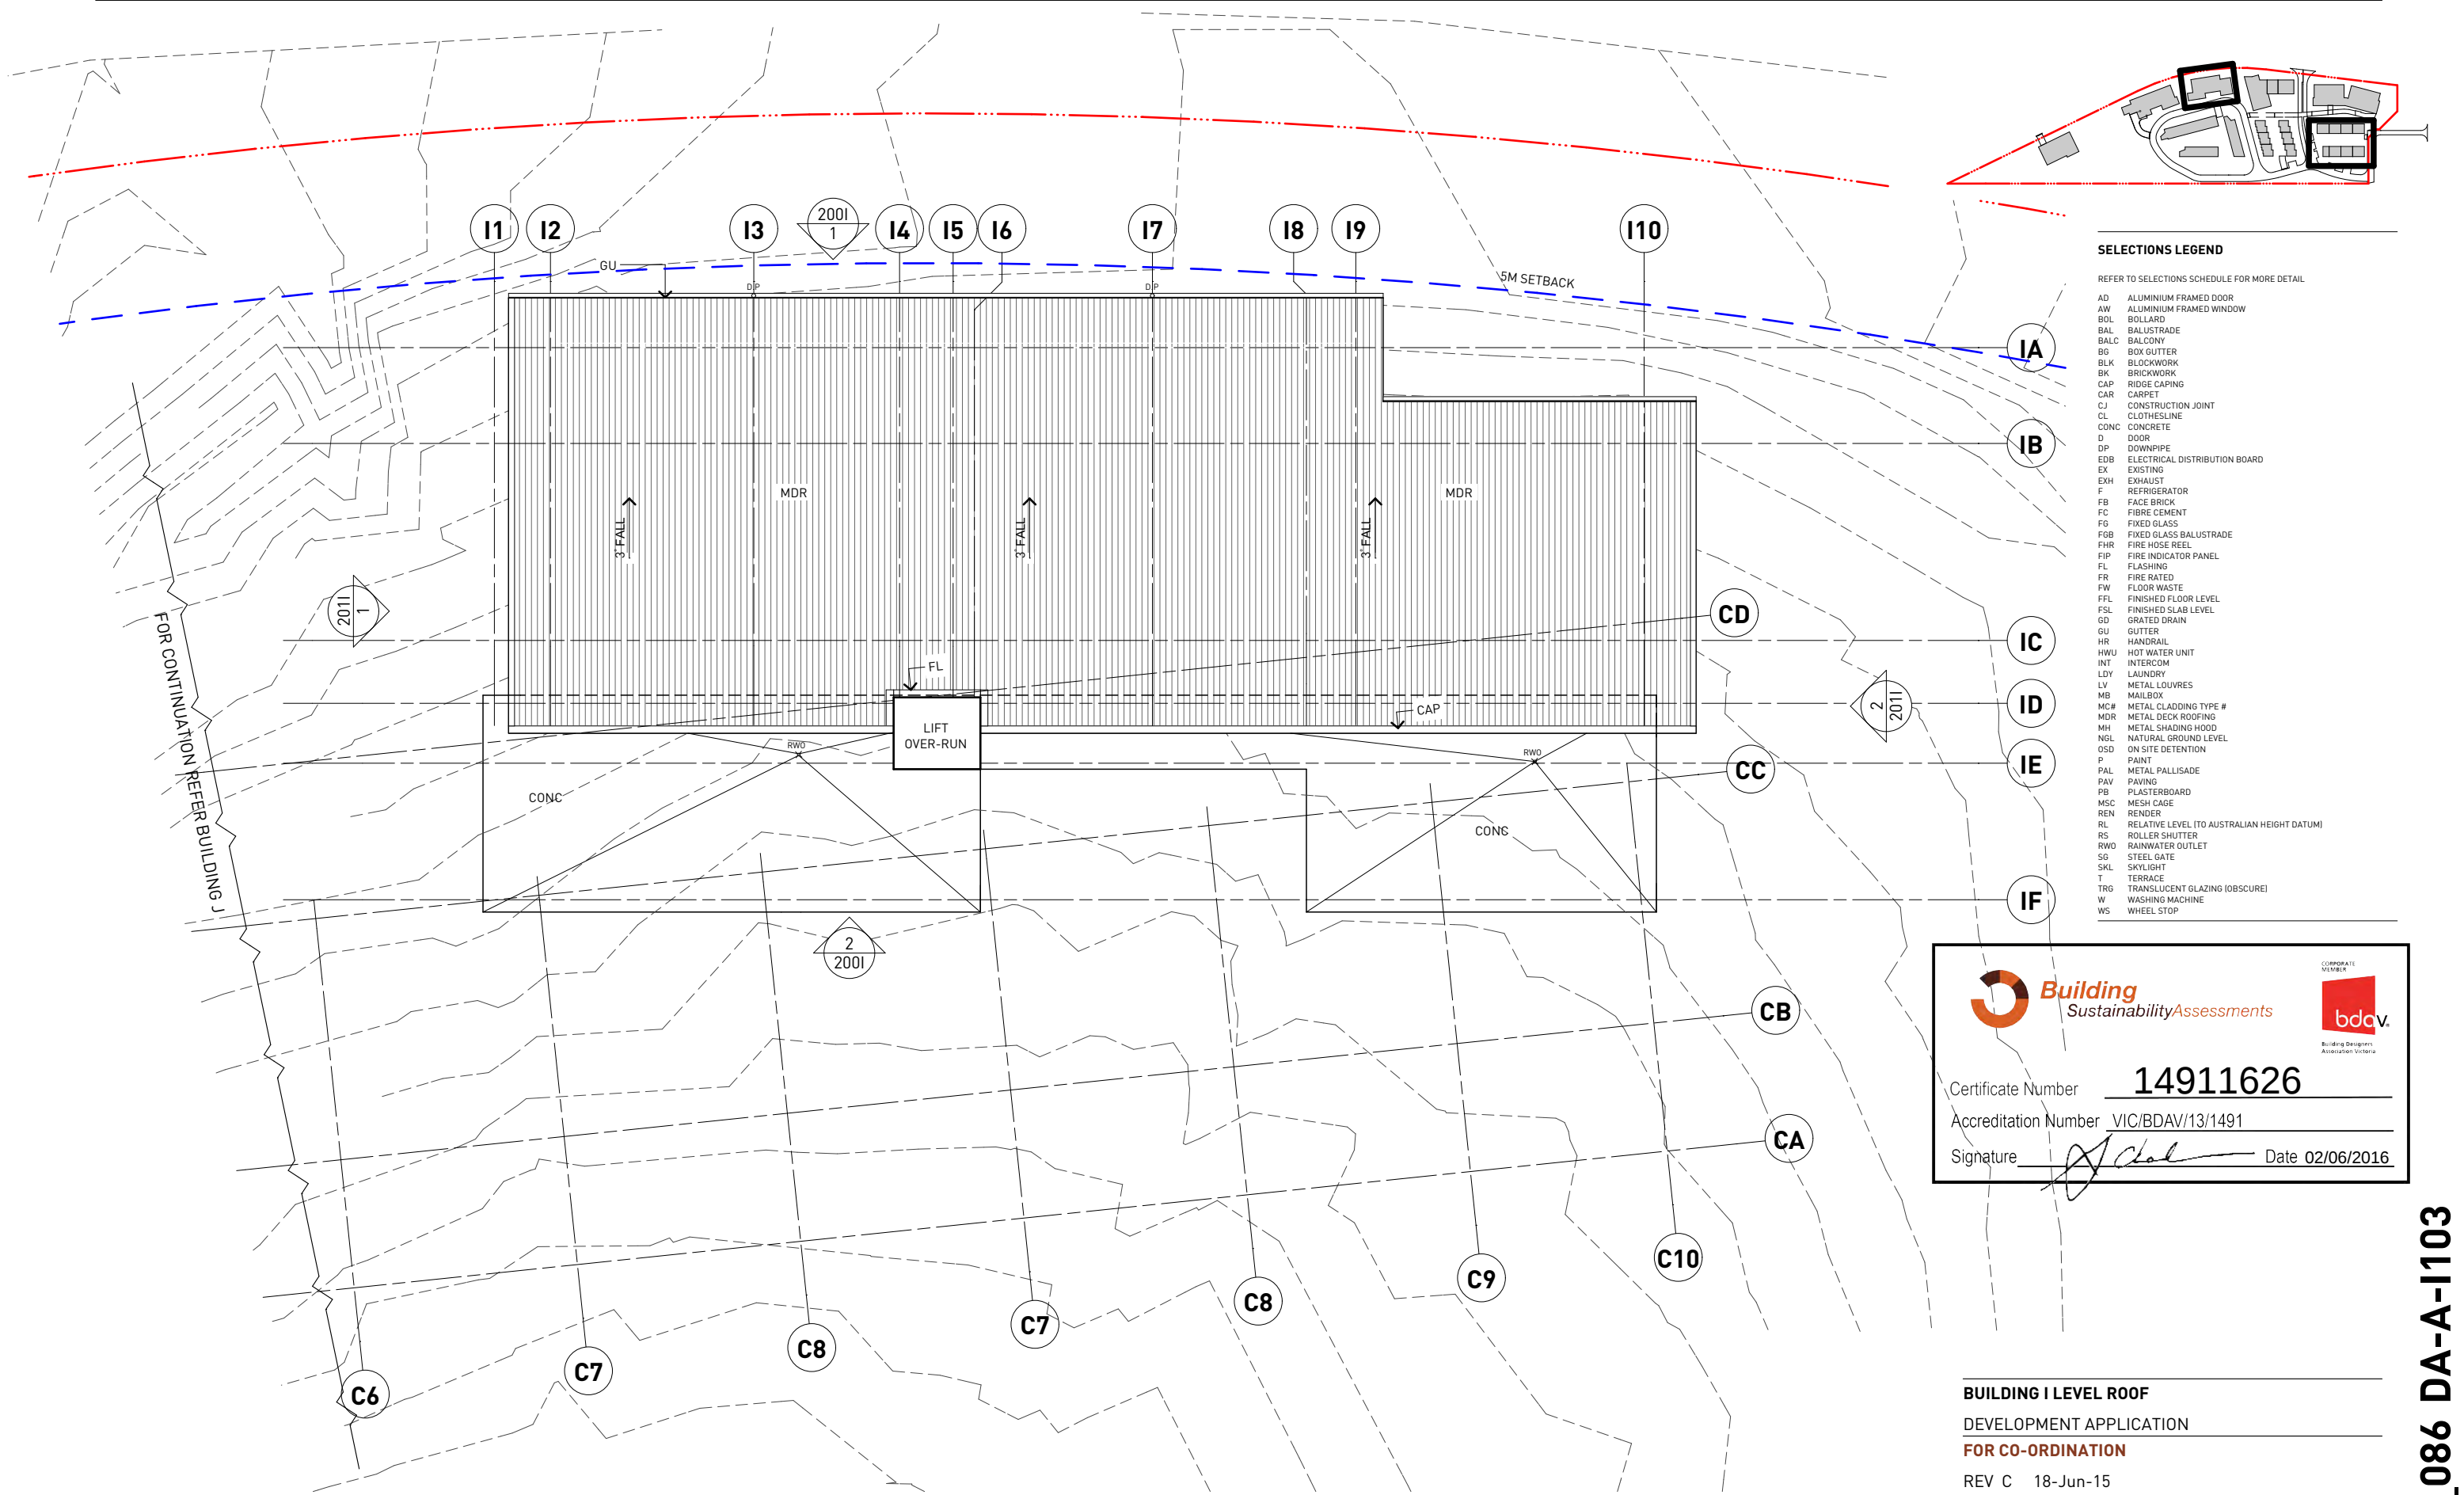

SELECTIONS LEGEND	
REFER TO SELECTIONS SCHEDULE FOR MORE DETAIL	
AD	ALUMINIUM FRAMED DOOR
AW	ALUMINIUM FRAMED WINDOW
BOL	BOLLARD
BAL	BALUSTRADE
BALC	BALCONY
BG	BOX GUTTER
BLK	BLOCKWORK
BK	BRICKWORK
CAP	RIDGE CAPING
CAR	CARPET
CJ	CONSTRUCTION JOINT
CL	CLOTHESLINE
CONC	CONCRETE
D	DOOR
DP	DOWNPIPE
EDB	ELECTRICAL DISTRIBUTION BOARD
EX	EXISTING
EXH	EXHAUST
F	REFRIGERATOR
FB	FACE BRICK
FC	FIBRE CEMENT
FG	FIXED GLASS
FGB	FIXED GLASS BALUSTRADE
FHR	FIRE HOSE REEL
FIP	FIRE INDICATOR PANEL
FL	FLASHING
FR	FIRE RATED
FW	FLOOR WASTE
FFL	FINISHED FLOOR LEVEL
FSL	FINISHED SLAB LEVEL
GD	GRATED DRAIN
GU	GUTTER
HR	HANDRAIL
HWU	HOT WATER UNIT
INT	INTERCOM
LDY	LAUNDRY
LV	METAL LOUVRES
MB	MAILBOX
MC#	METAL CLADDING TYPE #
MDR	METAL DECK ROOFING
MH	METAL SHADING HOOD
NGL	NATURAL GROUND LEVEL
OSD	ON SITE DETENTION
P	PAINT
PAL	METAL PALLISADE
PAV	PAVING
PB	PLASTERBOARD
MSC	MESH CAGE
REN	RENDER
RL	RELATIVE LEVEL (TO AUSTRALIAN HEIGHT DATUM)
RS	ROLLER SHUTTER
RWO	RAINWATER OUTLET
SG	STEEL GATE
SKL	SKYLIGHT
T	TERRACE
TRG	TRANSLUCENT GLAZING (OBSCURE)
W	WASHING MACHINE
WS	WHEEL STOP



Certificate Number **14911626**
Accreditation Number VIC/BDAV/13/1491
Signature *[Signature]* Date **02/06/2016**

BUILDING I LEVEL ROOF
DEVELOPMENT APPLICATION
FOR CO-ORDINATION
REV C 18-Jun-15
83 UNIVERSITY DRIVE, WARATAH WEST
SNL BUILDING CONSTRUCTIONS

ARCHITECTURE URBAN PLANNING
ABN 96 142 020 693
M1/147 McEvoy Street Alexandria NSW 2015
P 02 9516 2022 E email@smithzannes.com.au
smithzannes.com.au
Nominated Architect: Peter Smith (Reg 7024)



1 BUILDING I LEVEL 1
1:200




14_086 DA-A-I103



SELECTIONS LEGEND	
REFER TO SELECTIONS SCHEDULE FOR MORE DETAIL	
AD	ALUMINIUM FRAMED DOOR
AW	ALUMINIUM FRAMED WINDOW
BOL	BOLLARD
BAL	BALUSTRADE
BALC	BALCONY
BG	BOX GUTTER
BLK	BLOCKWORK
BK	BRICKWORK
CAP	RIDGE CAPING
CAR	CARPET
CJ	CONSTRUCTION JOINT
CL	CLOTHESLINE
CONC	CONCRETE
D	DOOR
DP	DOWNPIPE
EDB	ELECTRICAL DISTRIBUTION BOARD
EX	EXISTING
EXH	EXHAUST
F	REFRIGERATOR
FB	FACE BRICK
FC	FIBRE CEMENT
FG	FIXED GLASS
FGB	FIXED GLASS BALUSTRADE
FHR	FIRE HOSE REEL
FIP	FIRE INDICATOR PANEL
FL	FLASHING
FR	FIRE RATED
FW	FLOOR WASTE
FFL	FINISHED FLOOR LEVEL
FSL	FINISHED SLAB LEVEL
GD	GRATED DRAIN
GU	GUTTER
HR	HANDRAIL
HWU	HOT WATER UNIT
INT	INTERCOM
LDY	LAUNDRY
LV	METAL LOUVRES
MB	MAILBOX
MC#	METAL CLADDING TYPE #
MDR	METAL DECK ROOFING
MH	METAL SHADING HOOD
NGL	NATURAL GROUND LEVEL
OSD	ON SITE DETENTION
P	PAINT
PAL	METAL PALLISADE
PAV	PAVING
PB	PLASTERBOARD
MSC	MESH CAGE
REN	RENDER
RL	RELATIVE LEVEL (TO AUSTRALIAN HEIGHT DATUM)
RS	ROLLER SHUTTER
RWO	RAINWATER OUTLET
SG	STEEL GATE
SKL	SKYLIGHT
T	TERRACE
TRG	TRANSLUCENT GLAZING (OBSCURE)
W	WASHING MACHINE
WS	WHEEL STOP

1 NORTH ELEVATION
1:200

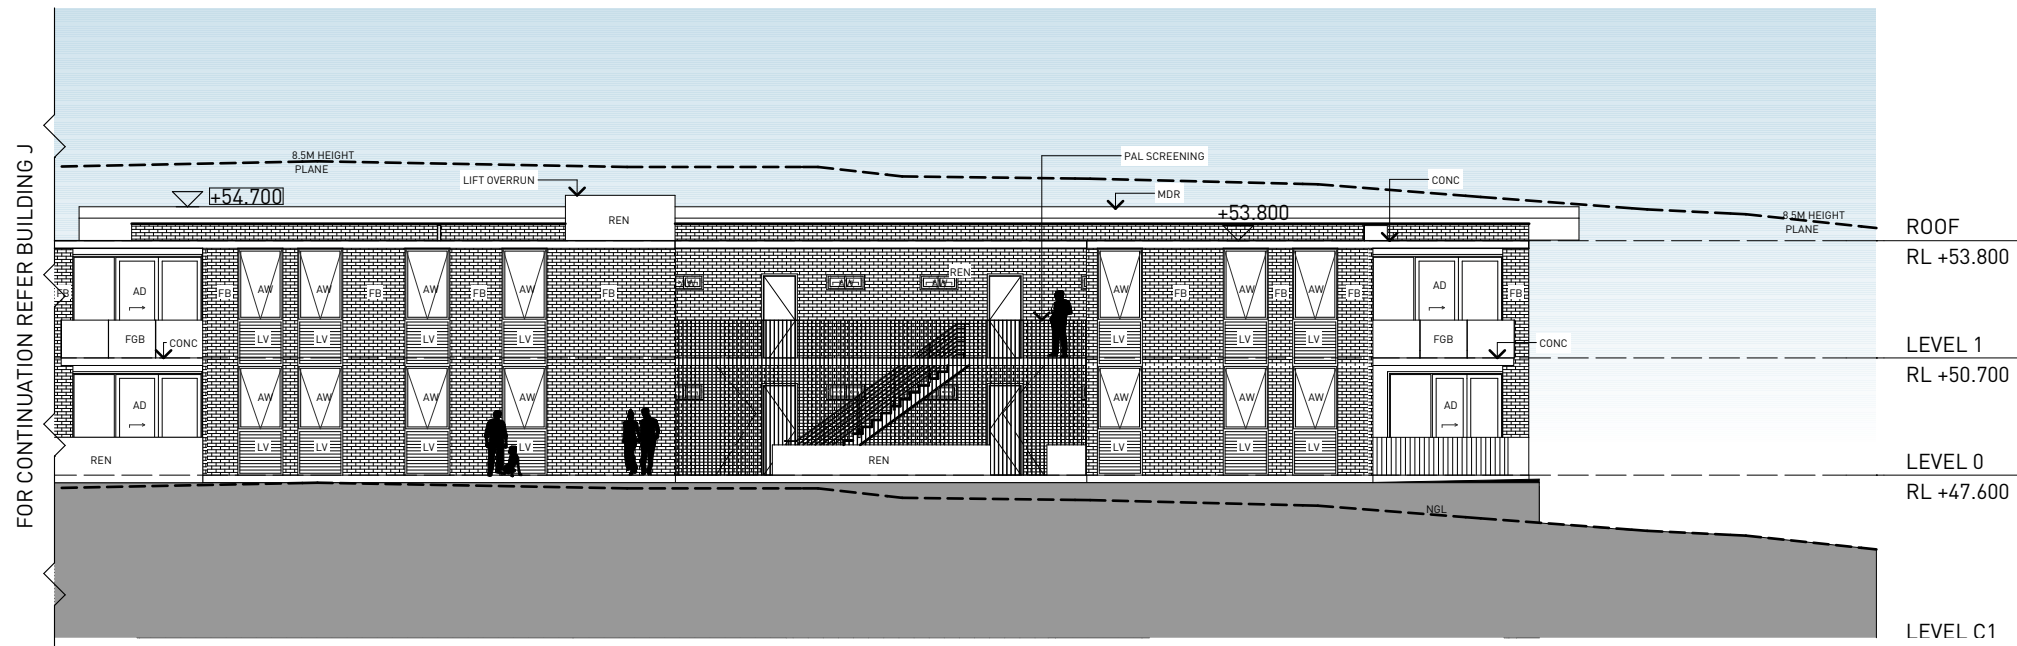


2 SOUTH ELEVATION
1:200



Certificate Number **14911626**


Accreditation Number VIC/BDV/13/1491

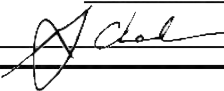Signature  Date 02/06/2016


BUILDING I ELEVATION 1
DEVELOPMENT APPLICATION
FOR CO-ORDINATION
REV C 18-Jun-15
83 UNIVERSITY DRIVE, WARATAH WEST
SNL BUILDING CONSTRUCTIONS

ARCHITECTURE URBAN PLANNING
ABN 96 142 020 693
M1/147 McEvoy Street Alexandria NSW 2015
P 02 9516 2022 E email@smithtzannes.com.au
smithtzannes.com.au
Nominated Architect: Peter Smith (Reg 7024)

**SMITH & TZANNES**

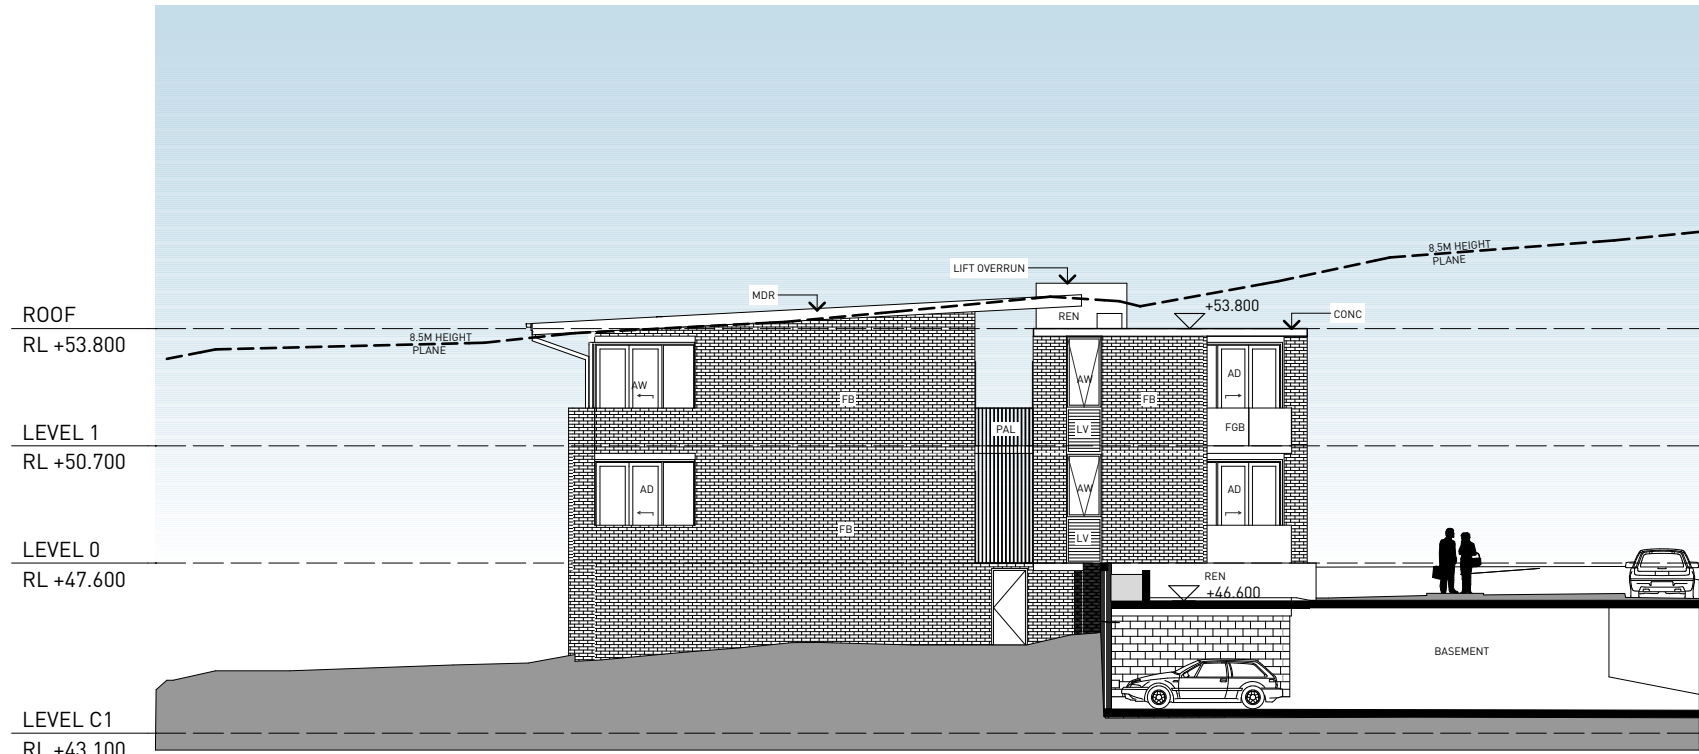

1 WEST ELEVATION
1:200

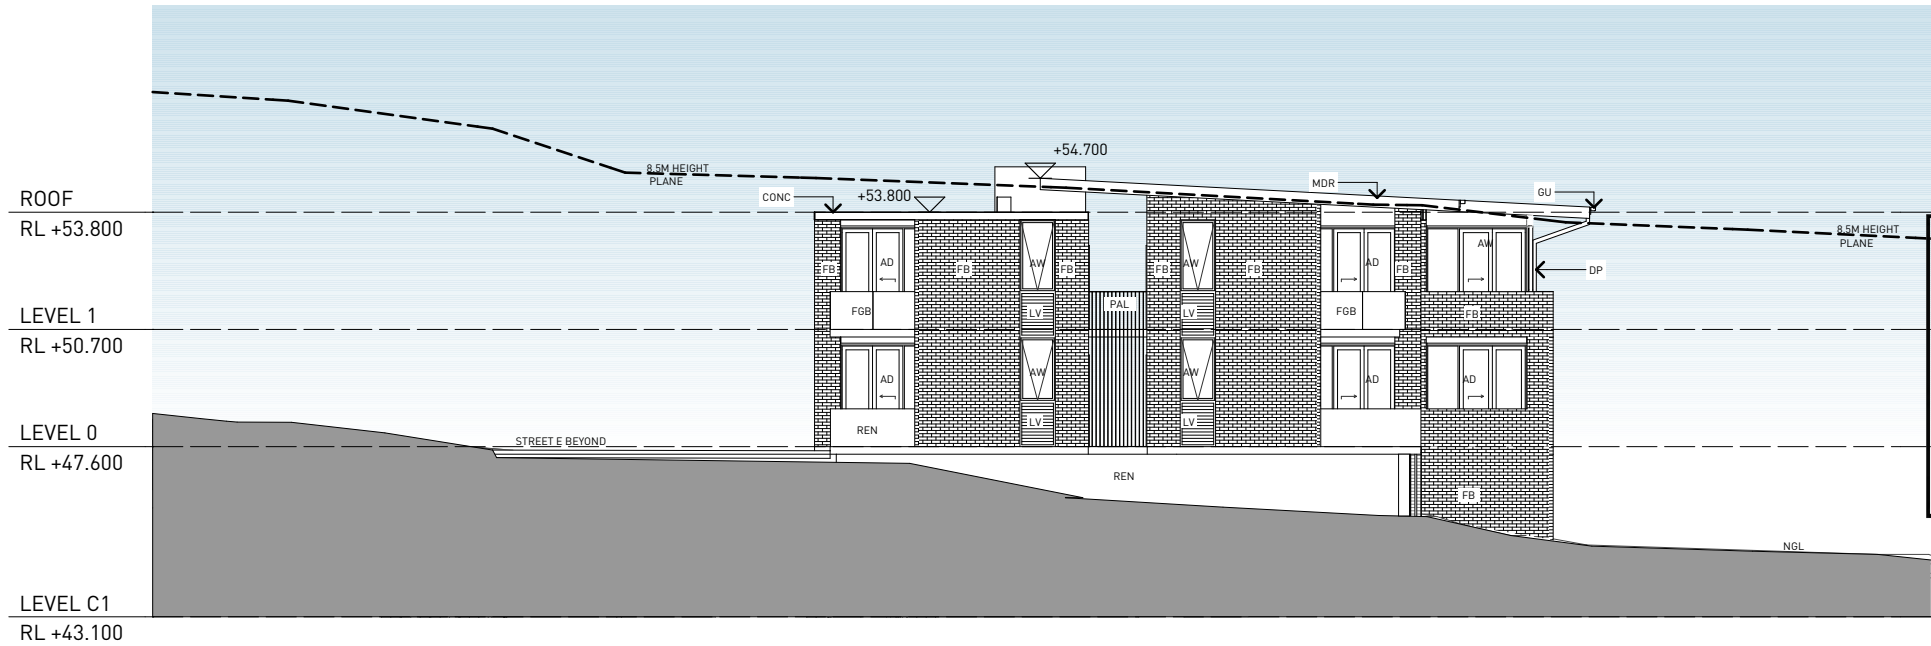

2 EAST ELEVATION
1:200

SELECTIONS LEGEND

REFER TO SELECTIONS SCHEDULE FOR MORE DETAIL

AD	ALUMINIUM FRAMED DOOR
AW	ALUMINIUM FRAMED WINDOW
BOL	BOLLARD
BAL	BALUSTRADE
BALC	BALCONY
BG	BOX GUTTER
BLK	BLOCKWORK
BK	BRICKWORK
CAP	RIDGE CAPING
CAR	CARPET
CJ	CONSTRUCTION JOINT
CL	CLOTHESLINE
CONC	CONCRETE
D	DOOR
DP	DOWNPIPE
EDB	ELECTRICAL DISTRIBUTION BOARD
EX	EXISTING
EXH	EXHAUST
F	REFRIGERATOR
FB	FACE BRICK
FC	FIBRE CEMENT
FG	FIXED GLASS
FGB	FIXED GLASS BALUSTRADE
FHR	FIRE HOSE REEL
FIP	FIRE INDICATOR PANEL
FL	FLASHING
FR	FIRE RATED
FW	FLOOR WASTE
FFL	FINISHED FLOOR LEVEL
FSL	FINISHED SLAB LEVEL
GD	GRATED DRAIN
GU	GUTTER
HR	HANDRAIL
HWU	HOT WATER UNIT
INT	INTERCOM
LDY	LAUNDRY
LV	METAL LOUVRES
MB	MAILBOX
MC#	METAL CLADDING TYPE #
MDR	METAL DECK ROOFING
MH	METAL SHADING HOOD
NGL	NATURAL GROUND LEVEL
OSD	ON SITE DETENTION
P	PAINT
PAL	METAL PALLISADE
PAV	PAVING
PB	PLASTERBOARD
MSC	MESH CAGE
REN	RENDER
RL	RELATIVE LEVEL (TO AUSTRALIAN HEIGHT DATUM)
RS	ROLLER SHUTTER
RWO	RAINWATER OUTLET
SG	STEEL GATE
SKL	SKYLIGHT
T	TERRACE
TRG	TRANSLUCENT GLAZING (OBSCURE)
W	WASHING MACHINE
WS	WHEEL STOP



Certificate Number **14911626**
Accreditation Number VIC/BDAV/13/1491
Signature *[Signature]* Date 02/06/2016

BUILDING I ELEVATION 2

DEVELOPMENT APPLICATION

FOR CO-ORDINATION

REV C 18-Jun-15


83 UNIVERSITY DRIVE, WARATAH WEST

SNL BUILDING CONSTRUCTIONS

ARCHITECTURE URBAN PLANNING
ABN 96 142 020 693
M1/147 McEvoy Street Alexandria NSW 2015
P 02 9516 2022 E email@smithtzannes.com.au
smithtzannes.com.au
Nominated Architect: Peter Smith (Reg 7024)



14_086 DA-A-I201

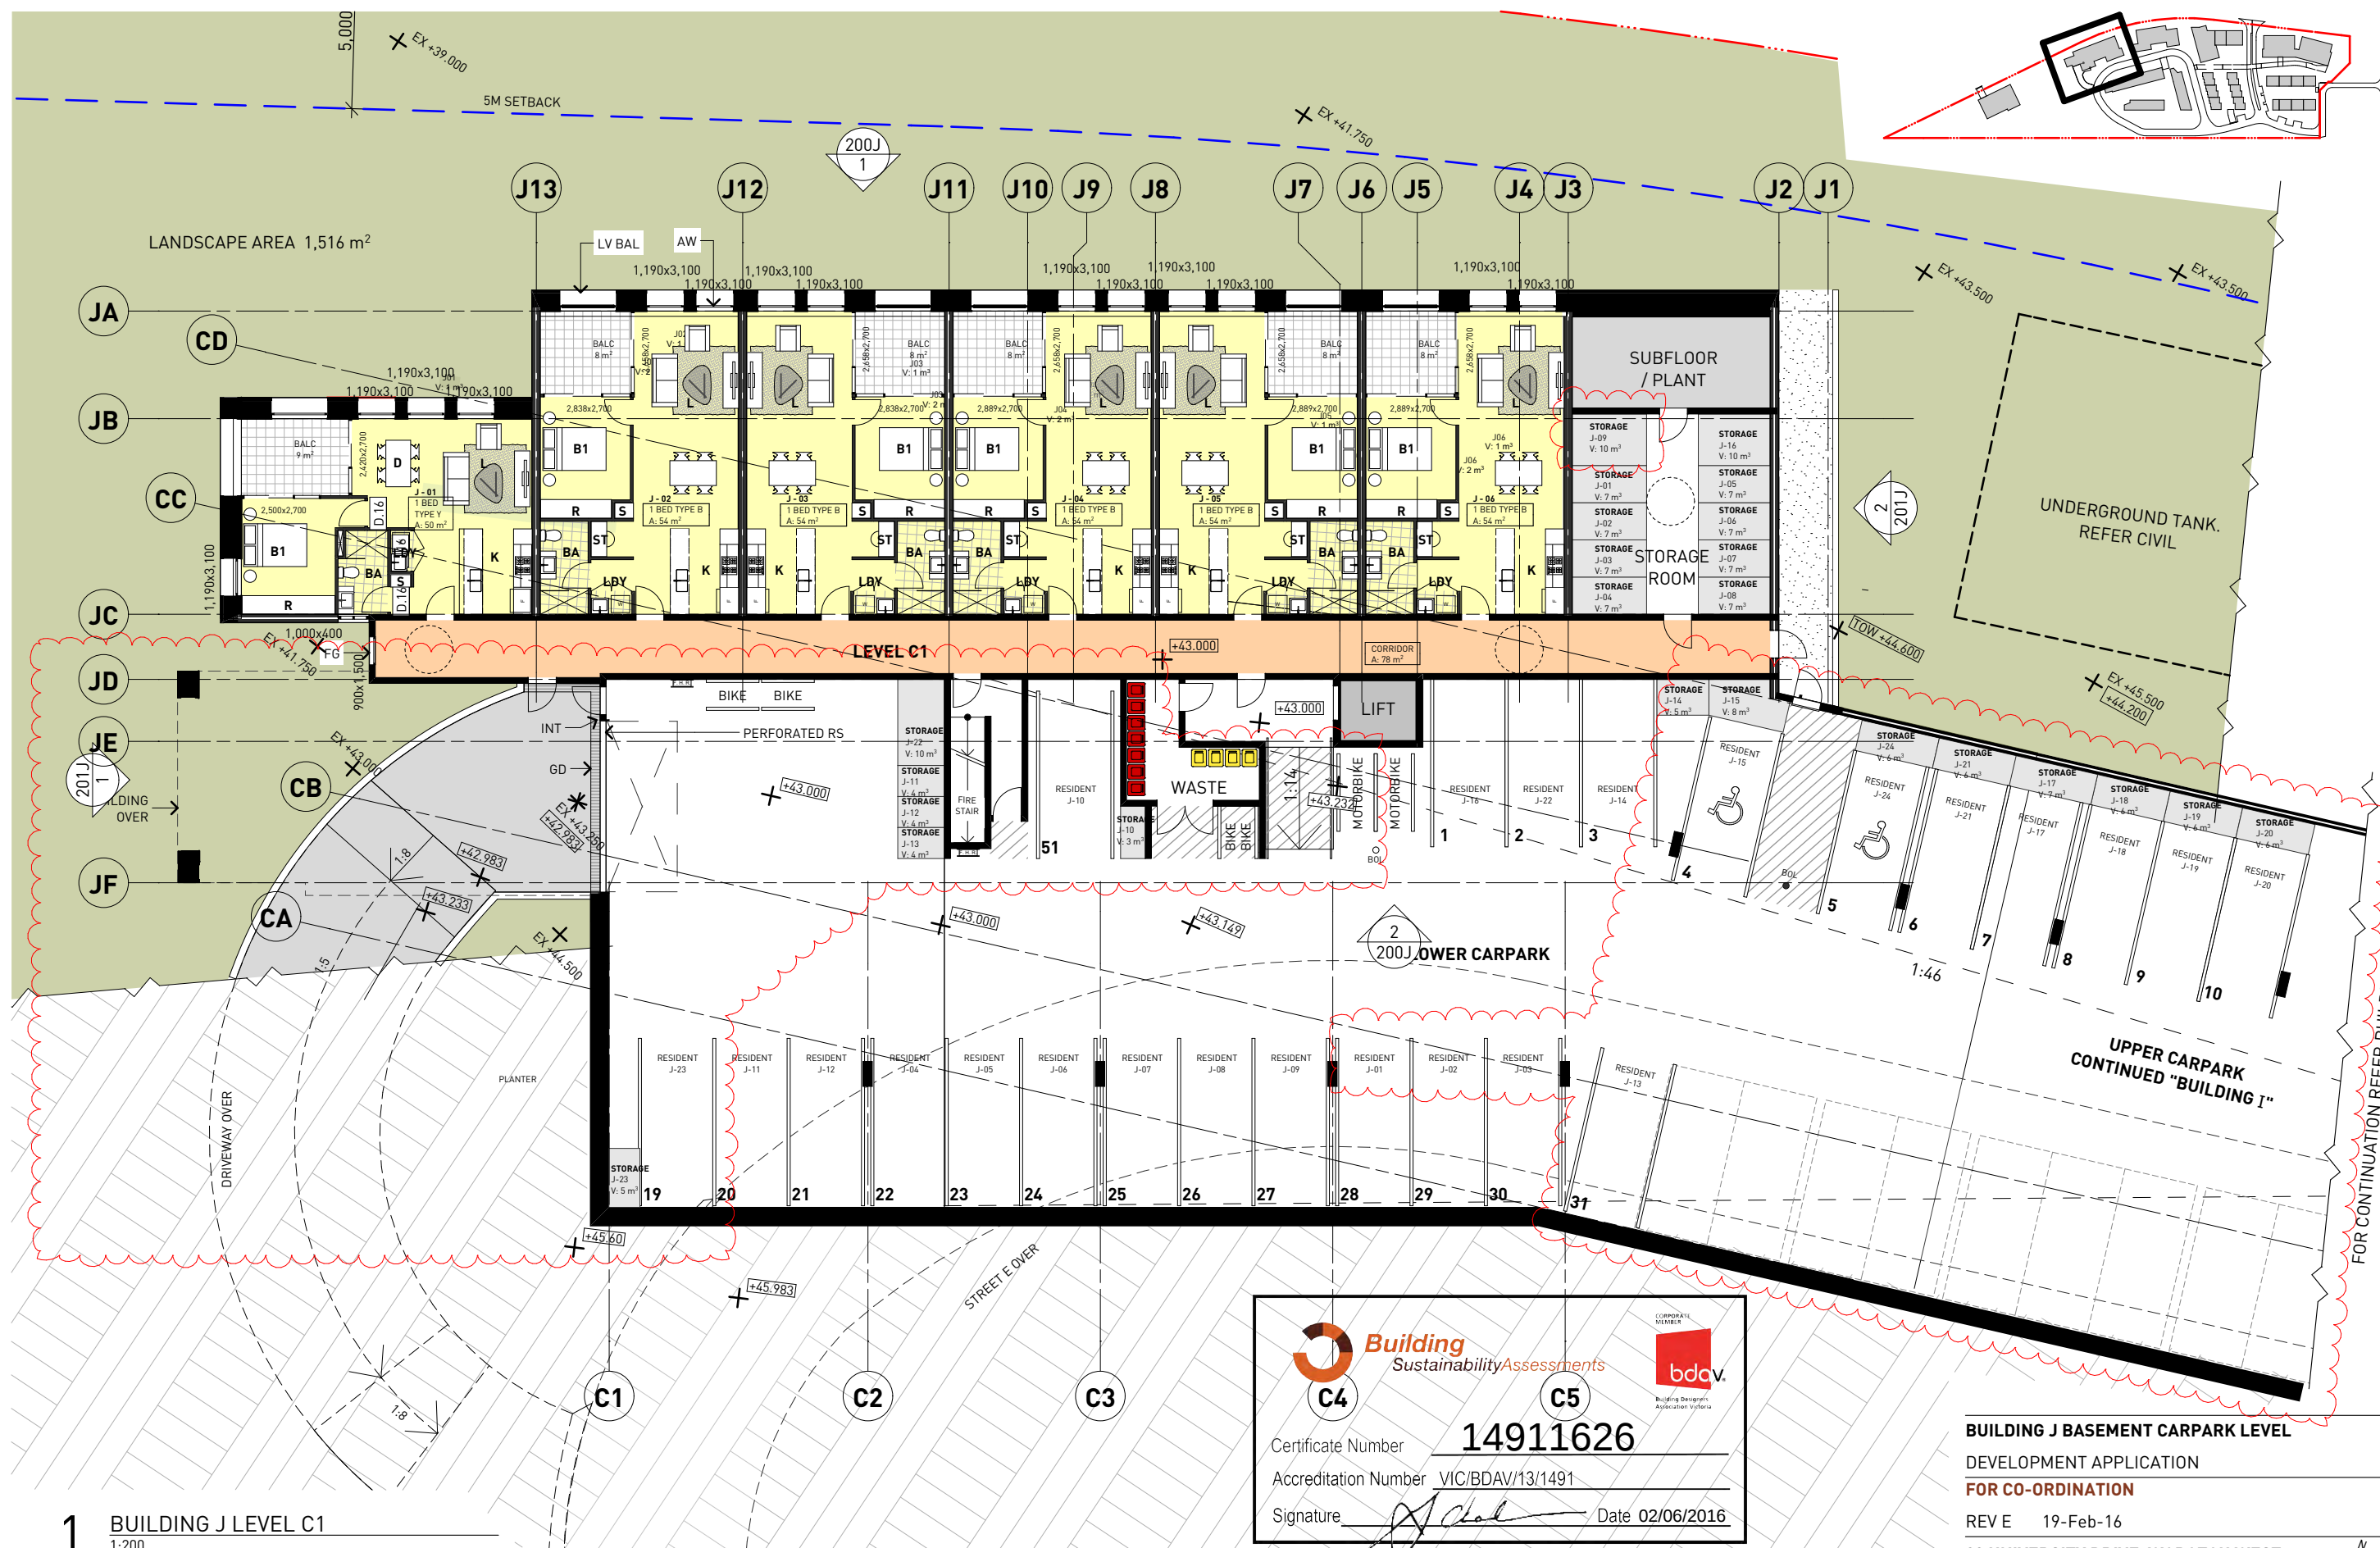

© SMITH & TZANNES PTY LTD

0	10m - 1:200
	5.0m - 1:100
	2.5m - 1:50
	1.25m - 1:25

SELECTIONS LEGEND

REFER TO SELECTIONS SCHEDULE FOR MORE DETAIL

AD	ALUMINIUM FRAMED DOOR
AW	ALUMINIUM FRAMED WINDOW
BOL	BOLLARD
BAL	BALUSTRADE
BALC	BALCONY

BG	BOX GUTTER
BLK	BLOCKWORK
BK	BRICKWORK
CAP	ROOF CAPING
CAR	CARPET
CJ	CONSTRUCTION JOINT
CL	CLOTHESLINE
CONC	CONCRETE
D	DOOR
DP	DOWNPIPE

EDB	ELECTRICAL DISTRIBUTION BOARD
EX	EXISTING
EXH	EXHAUST
F	REFRIGERATOR
FB	FACE BRICK
FC	FIBRE CEMENT
FG	FIXED GLASS
FGH	FIXED GLASS BALUSTRADE
FHR	FIRE HOSE REEL
FIP	FIRE INDICATOR PANEL

FL	FLASHING
FR	FIRE RATED
FW	FLOOR WASTE
FFL	FINISHED FLOOR LEVEL
FSL	FINISHED SLAB LEVEL
GU	GUTTER
HR	HANDRAIL
HRU	HOT WATER UNIT
INT	INTERCOM

LDY	LAUNDRY
LV	METAL LOUVRES
MB	MAILBOX
MC#	METAL CLADDING TYPE #
MDR	METAL DECK ROOFING
MH	METAL SHADING HOOD
NGL	NATURAL GROUND LEVEL
OSD	ON SITE DETENTION
P	PAINT
PAL	METAL PALLISADE

PAV	PAVING
PB	PLASTERBOARD
MSC	MESH CAGE
REN	RENDER
RL	RELATIVE LEVEL (TO AUSTRALIAN HEIGHT DATUM)
RS	ROLLER SHUTTER
RWO	RAINWATER OUTLET
S6	STEEL GATE
SKL	SKYLIGHT
T	TERRACE

TRG	TRANSLUCENT GLAZING (OPACURE)
W	WASHING MACHINE
WS	WHEEL STOP

BUILDING J BASEMENT CARPARK LEVEL

DEVELOPMENT APPLICATION

FOR CO-ORDINATION

REV E 19-Feb-16



83 UNIVERSITY DRIVE, WARATAH WEST

SNL BUILDING CONSTRUCTIONS

ARCHITECTURE URBAN PLANNING
M1/147 McEvoy Street Alexandria NSW 2015
P 02 9516 2022 E email@smithtzannes.com.au
smithtzannes.com.au
Nominated Architect: Peter Smith (Reg 7024)



14_086 DA-A-J100

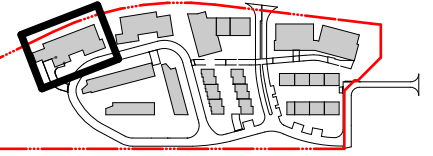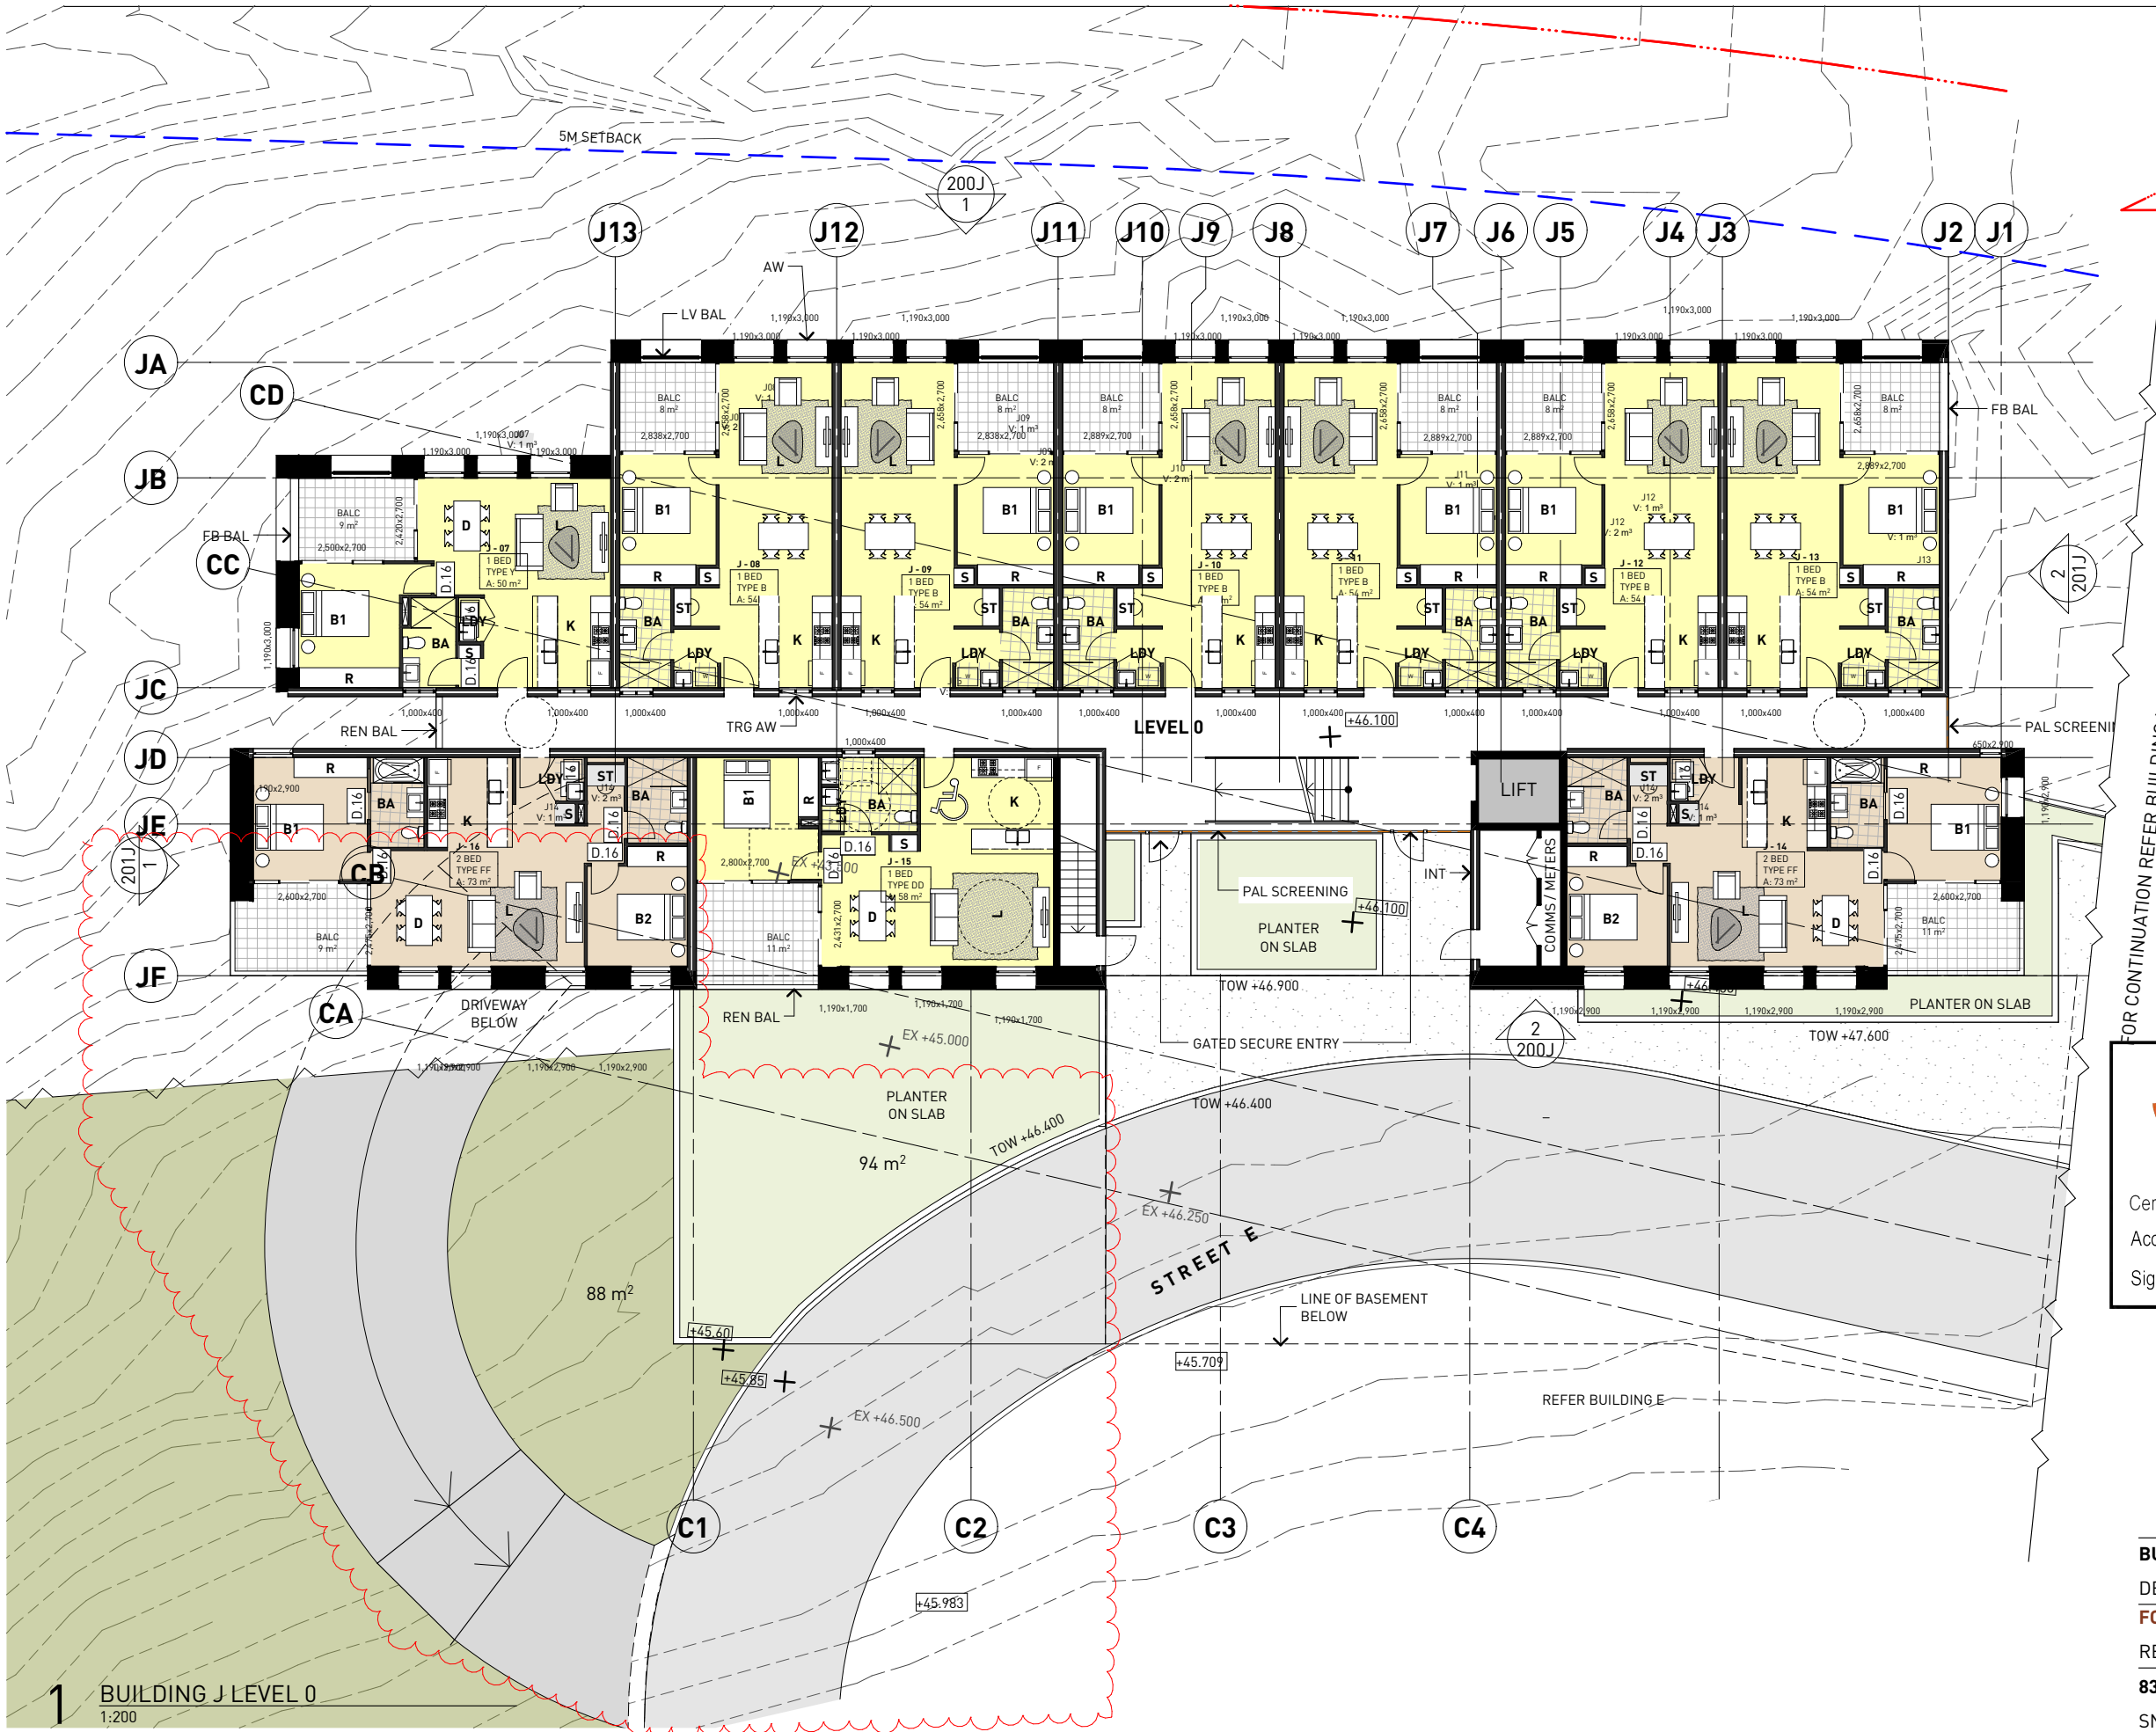

SELECTIONS LEGEND

REFER TO SELECTIONS SCHEDULE FOR MORE DETAIL

AD	ALUMINIUM FRAMED DOOR
AW	ALUMINIUM FRAMED WINDOW
BOL	BOLLARD
BAL	BALUSTRADE
BALC	BALCONY
BG	BOX GUTTER
BLK	BLACKWORK
BK	BRICKWORK
CAP	RIDGE CAPING
CAR	CARPET
CJ	CONSTRUCTION JOINT
CL	CLOTHESLINE
CONC	CONCRETE
D	DOOR
DP	DOWNPIPE
EDB	ELECTRICAL DISTRIBUTION BOARD
EX	EXISTING
EXH	EXHAUST
F	REFRIGERATOR
FB	FACE BRICK
FC	FIBRE CEMENT
FG	FIXED GLASS
FGB	FIXED GLASS BALUSTRADE
FHR	FIRE HOSE REEL
FIP	FIRE INDICATOR PANEL
FL	FLASHING
FR	FIRE RATED
FW	FLOOR WASTE
FFL	FINISHED FLOOR LEVEL
FSL	FINISHED SLAB LEVEL
GD	GRATED DRAIN
GU	GUTTER
HR	HANDRAIL
HWU	HOT WATER UNIT
INT	INTERCOM
LDY	LAUNDRY
LV	METAL LOUVRES
MB	MAILBOX
MC#	METAL CLADDING TYPE #
MDR	METAL DECK ROOFING
MH	METAL SHADING HOOD
NGL	NATURAL GROUND LEVEL
OSD	ON SITE DETENTION
P	PAINT
PAL	METAL PALLISADE
PAV	PAVING
PB	PLASTERBOARD
MSC	MESH CAGE
REN	RENDER
RL	RELATIVE LEVEL (TO AUSTRALIAN HEIGHT DATUM)
RS	ROLLER SHUTTER
RWO	RAINWATER OUTLET
SG	STEEL GATE
SKL	SKYLIGHT
T	TERRACE
TRG	TRANSLUCENT GLAZING (OBSCURE)
W	WASHING MACHINE
WS	WHEEL STOP

FOR CONTINUATION REFER BUILDING I



Certificate Number **14911626**
Accreditation Number VIC/BDAV/13/1491
Signature *[Signature]* Date 02/06/2016

BUILDING J LEVEL 0
DEVELOPMENT APPLICATION
FOR CO-ORDINATION
REV E 19-Feb-16
83 UNIVERSITY DRIVE, WARATAH WEST
SNL BUILDING CONSTRUCTIONS

ARCHITECTURE URBAN PLANNING
M1/147 McEvoy Street Alexandria NSW 2015
P 02 9516 2022 E email@smithtzannes.com.au
smithtzannes.com.au
Nominated Architect: Peter Smith (Reg 7024)



© SMITH & TZANNES PTY LTD

0	10m - 1:200
	5.0m - 1:100
	2.5m - 1:50
	1.25m - 1:25

14_086 DA-A-J101

