

SELECTIONS LEGEND	
REFER TO SELECTIONS SCHEDULE FOR MORE DETAIL	
AD	ALUMINIUM FRAMED DOOR
AW	ALUMINIUM FRAMED WINDOW
BOL	BOLLARD
BAL	BALUSTRADE
BALC	BALCONY
BG	BOX GUTTER
BLK	BLOCKWORK
BK	BRICKWORK
CAR	CARPET
CJ	CONSTRUCTION JOINT
CL	CLOTHESLINE
CONC	CONCRETE
D	DOOR
DP	DOWNPIPE
EDB	ELECTRICAL DISTRIBUTION BOARD
EX	EXISTING
EXH	EXHAUST
F	REFRIGERATOR
FB	FACE BRICK
FC	FIBRE CEMENT
FG	FIXED GLASS
FGB	FIXED GLASS BALUSTRADE
FHR	FIRE HOSE REEL
FIP	FIRE INDICATOR PANEL
FL	FLASHING
FR	FIRE RATED
FW	FLOOR WASTE
FSL	FINISHED FLOOR LEVEL
GD	GRADED DRAIN
GU	GUTTER
HR	HANDRAIL
HWU	HOT WATER UNIT
INT	INTERCOM
LDY	LAUNDRY
LV	METAL LOUVRES
MB	MAILBOX
MC#	METAL CLADDING TYPE #
MDR	METAL DECK ROOFING
MH	METAL SHADING HOOD
NGL	NATURAL GROUND LEVEL
OSD	ON SITE DETENTION
P	PAINT
PAL	METAL PALLISADE
PAV	PAVING
PB	PLASTERBOARD
MSC	MESH CASE
REN	RENDER
RL	RELATIVE LEVEL (TO AUSTRALIAN HEIGHT DATUM)
RS	ROLLER SHUTTER
RWO	RAINWATER OUTLET
SG	STEEL GATE
SKL	SKYLIGHT
T	TERRACE
TRG	TRANSLUCENT GLAZING (OBSCURE)
W	WASHING MACHINE
WS	WHEEL STOP

1

BASEMENT
1:200

0	10m - 1:200
	5.0m - 1:100
	2.5m - 1:50
	1.25m - 1:25

BUILDING A BASEMENT CARPARK LEVEL

DEVELOPMENT APPLICATION

FOR DA


REV G 30-06-2016

83 UNIVERSITY DRIVE, NORTH LAMBTON

SNL BUILDING CONSTRUCTIONS

ARCHITECTURE URBAN PLANNING
ABN 96 142 020 693
M1/147 McEvoy Street Alexandria NSW 2015
P 02 9516 2022 E email@smithtzannes.com.au
smithtzannes.com.au
Nominated Architect: Peter Smith (Reg 7024)



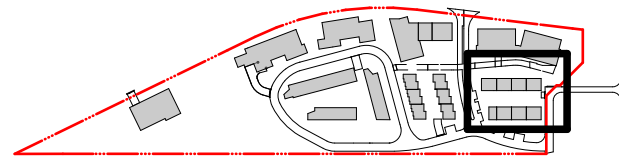


SELECTIONS LEGEND	
REFER TO SELECTIONS SCHEDULE FOR MORE DETAIL	
AD	ALUMINIUM FRAMED DOOR
AW	ALUMINIUM FRAMED WINDOW
BOL	BOLLARD
BAL	BALUSTRADE
BALC	BALCONY
BG	BOX GUTTER
BLK	BLOCKWORK
BK	BRICKWORK
CAP	RIDGE CAPING
CAR	CARPET
CJ	CONSTRUCTION JOINT
CL	CLOTHESLINE
CONC	CONCRETE
D	DOOR
DP	DOWNPIPE
EDB	ELECTRICAL DISTRIBUTION BOARD
EX	EXISTING
EXH	EXHAUST
F	REFRIGERATOR
FB	FACE BRICK
FC	FIBRE CEMENT
FG	FIXED GLASS
FGB	FIXED GLASS BALUSTRADE
FHR	FIRE HOSE REEL
FIP	FIRE INDICATOR PANEL
FL	FLASHING
FR	FIRE RATED
FW	FLOOR WASTE
FFL	FINISHED FLOOR LEVEL
FSL	FINISHED SLAB LEVEL
GD	GRADED DRAIN
GU	GUTTER
HR	HANDRAIL
HWU	HOT WATER UNIT
INT	INTERCOM
LDY	LAUNDRY
LV	METAL LOUVRES
MB	MAILBOX
MC#	METAL CLADDING TYPE #
MDR	METAL DECK ROOFING
MH	METAL SHADING HOOD
NGL	NATURAL GROUND LEVEL
OSD	ON SITE DETENTION
P	PAINT
PAL	METAL PALLISADE
PAV	PAVING
PB	PLASTERBOARD
MSC	MESH CAGE
REN	RENDER
RL	RELATIVE LEVEL (TO AUSTRALIAN HEIGHT DATUM)
RS	ROLLER SHUTTER
RWO	RAINWATER OUTLET
SG	STEEL GATE
SKL	SKYLIGHT
T	TERRACE
TRG	TRANSLUCENT GLAZING (OPSCURE)
W	WASHING MACHINE
WS	WHEEL STOP

BUILDING A LEVEL 0
DEVELOPMENT APPLICATION
FOR DA
REV F 30-06-2016
83 UNIVERSITY DRIVE, NORTH LAMBTON
SNL BUILDING CONSTRUCTIONS



0	10m - 1:200
	5.0m - 1:100
	2.5m - 1:50
	1.25m - 1:25

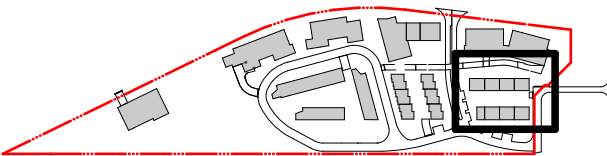

SELECTIONS LEGEND	
REFER TO SELECTIONS SCHEDULE FOR MORE DETAIL	
AD	ALUMINIUM FRAMED DOOR
AW	ALUMINIUM FRAMED WINDOW
BOL	BOLLARD
BAL	BALUSTRADE
BALC	BALCONY
BG	BOX GUTTER
BLK	BLOCKWORK
BK	BRICKWORK
CAR	CARPET
CJ	CONSTRUCTION JOINT
CL	CLOTHESLINE
CONC	CONCRETE
D	DOOR
DP	DOWNPIPE
EDB	ELECTRICAL DISTRIBUTION BOARD
EX	EXISTING
EXH	EXHAUST
F	REFRIGERATOR
FB	FACE BRICK
FC	FIBRE CEMENT
FG	FIXED GLASS
FGB	FIXED GLASS BALUSTRADE
FHR	FIRE HOSE REEL
FIP	FIRE INDICATOR PANEL
FL	FLASHING
FR	FIRE RATED
FW	FLOOR WASTE
FSL	FINISHED FLOOR LEVEL
FSL	FINISHED SLAB LEVEL
GD	GRATED DRAIN
GU	GUTTER
HR	HANDRAIL
HWU	HOT WATER UNIT
INT	INTERCOM
LDY	LAUNDRY
LV	METAL LOUVRES
MB	MAILBOX
MC#	METAL CLADDING TYPE #
MDR	METAL DECK ROOFING
MH	METAL SHADING HOOD
NGL	NATURAL GROUND LEVEL
OSD	ON SITE DETENTION
P	PAINT
PAL	METAL PALLISADE
PAV	PAVING
PB	PLASTERBOARD
MSC	MESH CASE
REN	RENDER
RL	RELATIVE LEVEL (TO AUSTRALIAN HEIGHT DATUM)
RS	ROLLER SHUTTER
RWO	RAINWATER OUTLET
SG	STEEL GATE
SKL	SKYLIGHT
T	TERRACE
TRG	TRANSLUCENT GLAZING (OBSCURE)
W	WASHING MACHINE
WS	WHEEL STOP



BUILDING A LEVEL 1
DEVELOPMENT APPLICATION
FOR DA
REV E 30-06-2016
83 UNIVERSITY DRIVE, NORTH LAMBTON
SNL BUILDING CONSTRUCTIONS


ARCHITECTURE URBAN PLANNING
ABN 96 142 020 693
M1/147 McEvoy Street Alexandria NSW 2015
P 02 9516 2022 E email@smithzannes.com.au
smithzannes.com.au
Nominated Architect: Peter Smith (Reg 7024)



14_086 DA-A-A102

1 LEVEL 1
1:200

0	10m - 1:200
	5.0m - 1:100
	2.5m - 1:50
	1.25m - 1:25

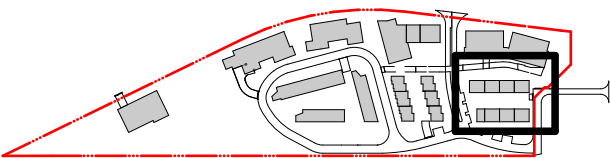

SELECTIONS LEGEND	
REFER TO SELECTIONS SCHEDULE FOR MORE DETAIL	
AD	ALUMINIUM FRAMED DOOR
AW	ALUMINIUM FRAMED WINDOW
BOL	BOLLARD
BAL	BALUSTRADE
BALC	BALCONY
BG	BOX GUTTER
BLK	BLOCKWORK
BK	BRICKWORK
CAR	CARPET
CJ	CONSTRUCTION JOINT
CL	CLOTHESLINE
CONC	CONCRETE
D	DOOR
DP	DOWNPIPE
EDB	ELECTRICAL DISTRIBUTION BOARD
EX	EXISTING
EXH	EXHAUST
F	REFRIGERATOR
FB	FACE BRICK
FC	FIBRE CEMENT
FG	FIXED GLASS
FGB	FIXED GLASS BALUSTRADE
FHR	FIRE HOSE REEL
FIP	FIRE INDICATOR PANEL
FL	FLASHING
FR	FIRE RATED
FW	FLOOR WASTE
FFL	FINISHED FLOOR LEVEL
FSL	FINISHED SLAB LEVEL
GD	GRATED DRAIN
GU	GUTTER
HR	HANDRAIL
HWU	HOT WATER UNIT
INT	INTERCOM
LDY	LAUNDRY
LV	METAL LOUVRES
MB	MAILBOX
MC#	METAL CLADDING TYPE #
MDR	METAL DECK ROOFING
MH	METAL SHADING HOOD
NGL	NATURAL GROUND LEVEL
OSD	ON SITE DETENTION
P	PAINT
PAL	METAL PALLISADE
PAV	PAVING
PB	PLASTERBOARD
MSC	MESH CASE
REN	RENDER
RL	RELATIVE LEVEL (TO AUSTRALIAN HEIGHT DATUM)
RS	ROLLER SHUTTER
RWO	RAINWATER OUTLET
SG	STEEL GATE
SKL	SKYLIGHT
T	TERRACE
TRG	TRANSLUCENT GLAZING (OBSCURE)
W	WASHING MACHINE
WS	WHEEL STOP




BUILDING A LEVEL ROOF
DEVELOPMENT APPLICATION
FOR DA
REV E 30-06-2016
83 UNIVERSITY DRIVE, NORTH LAMBTON
SNL BUILDING CONSTRUCTIONS

ARCHITECTURE URBAN PLANNING
ABN 96 142 020 693
M1/147 McEvoy Street Alexandria NSW 2015
P 02 9516 2022 E email@smithzannes.com.au
smithzannes.com.au
Nominated Architect: Peter Smith (Reg 7024)



14_086 DA-A-A103

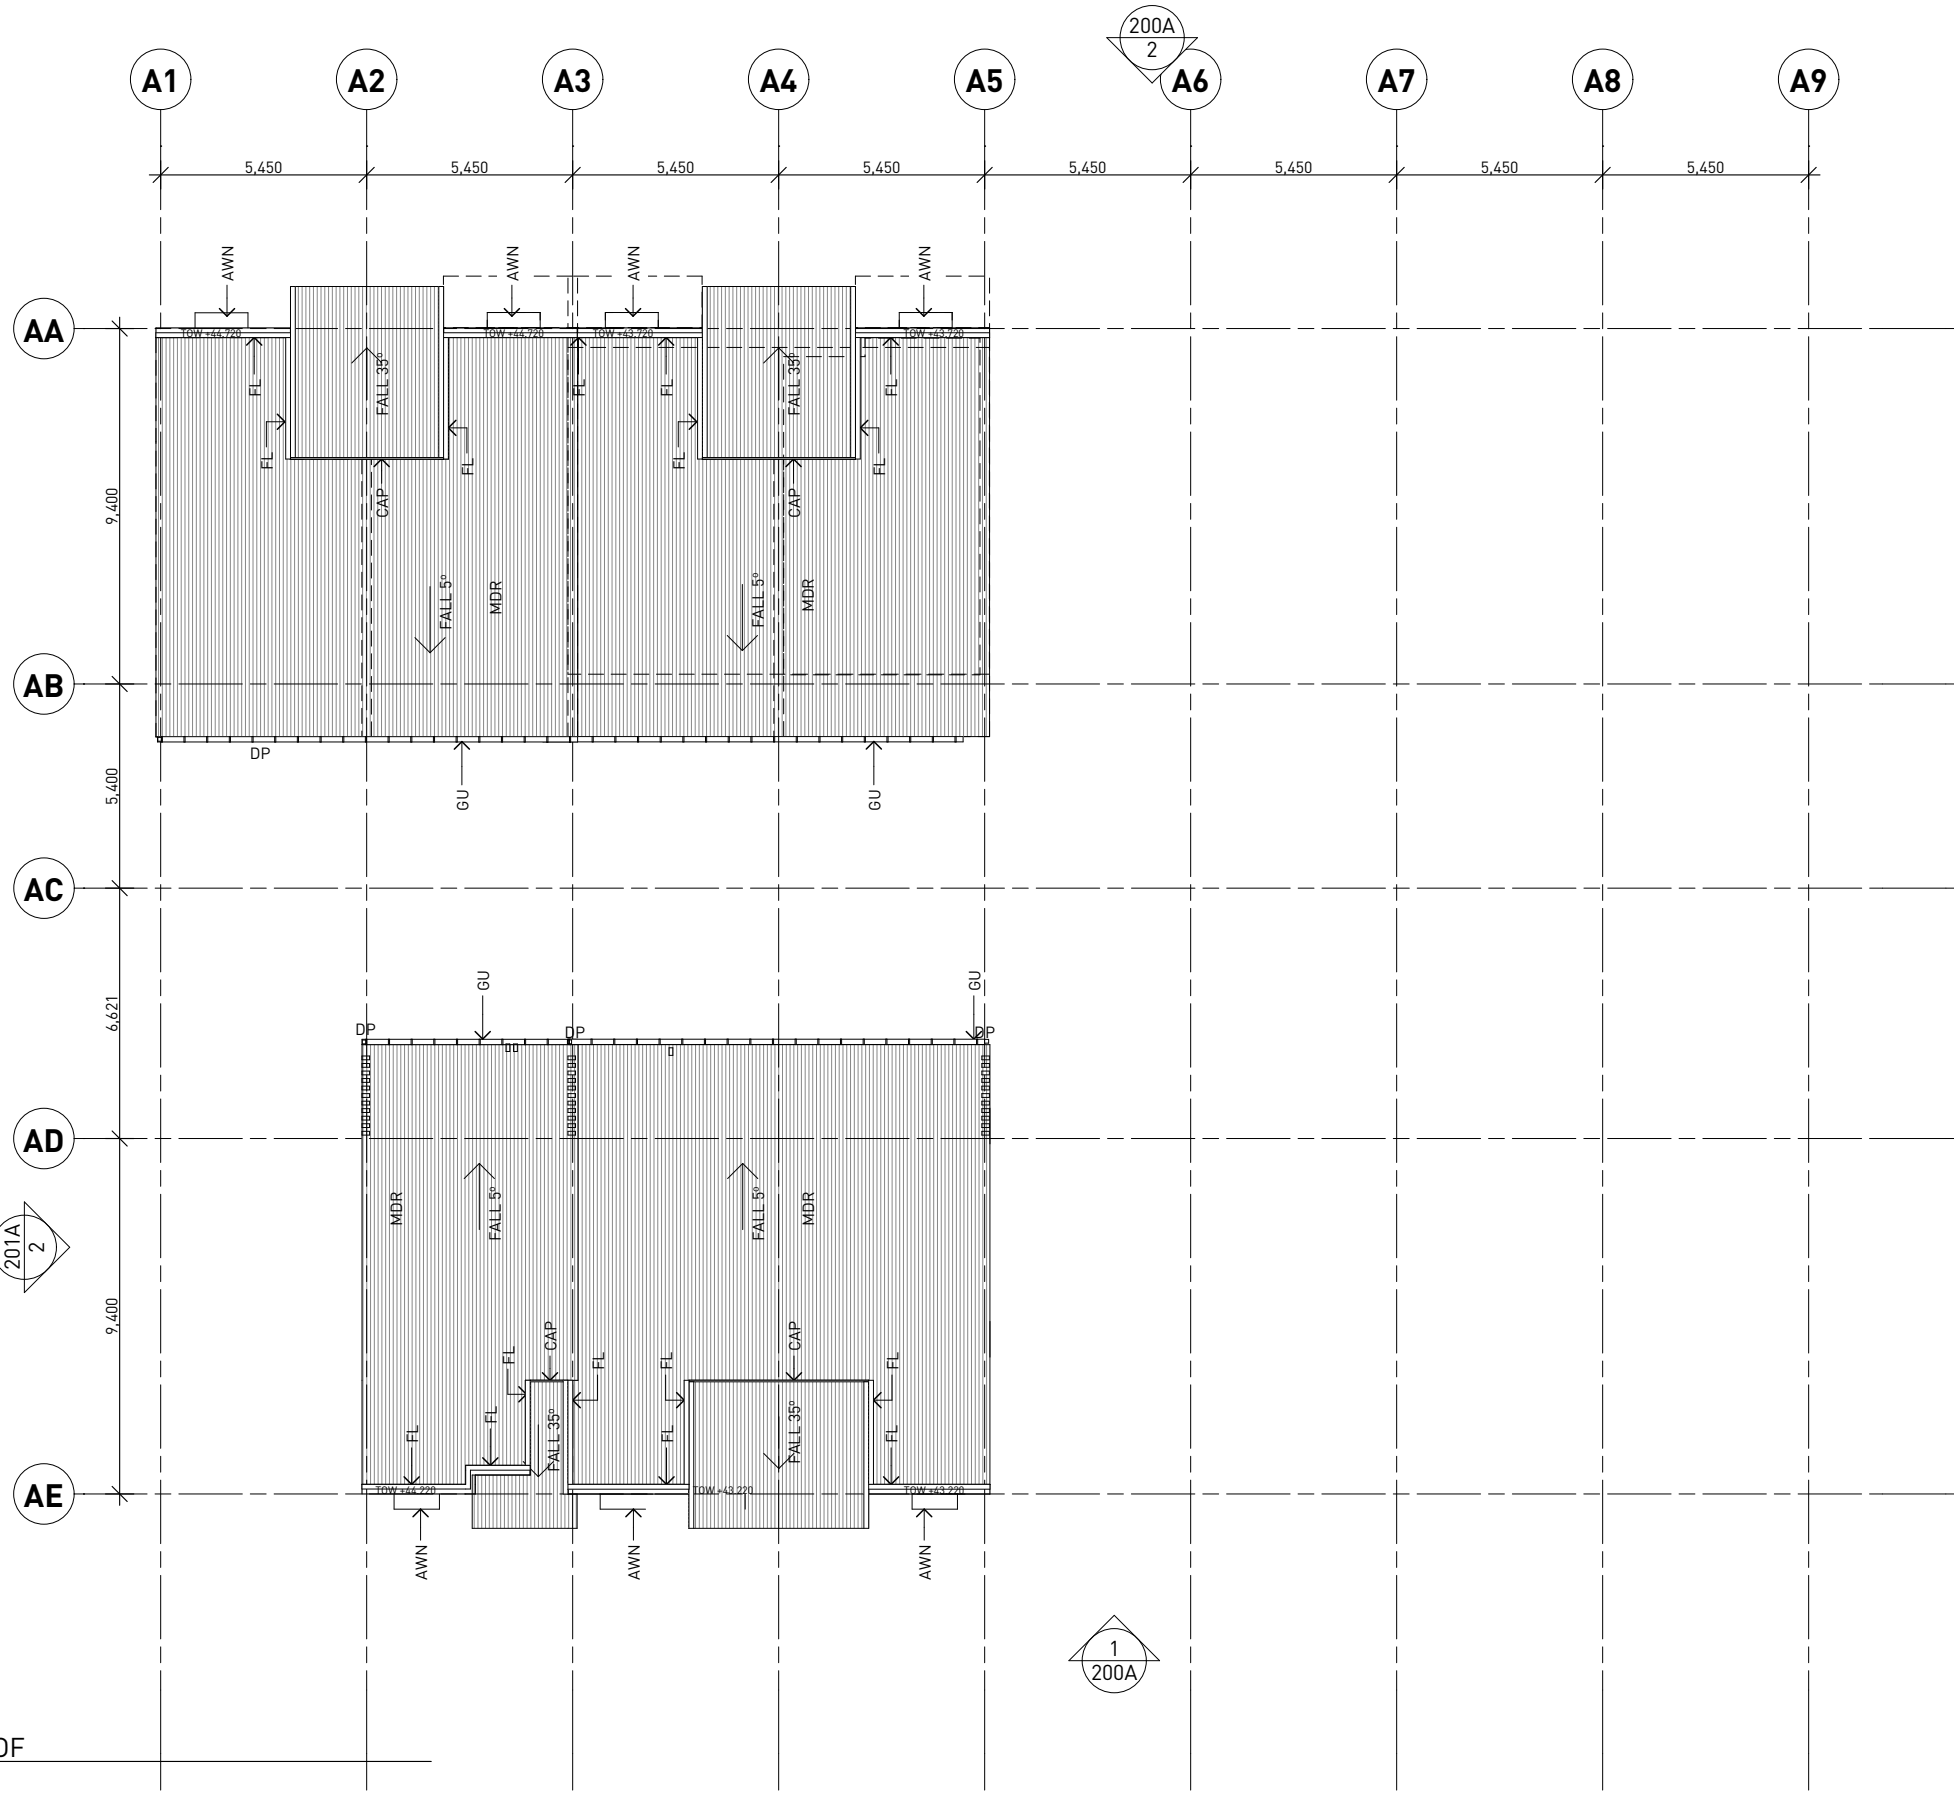

1 ROOF
1:200

10m - 1:200
5.0m - 1:100
2.5m - 1:50
1.25m - 1:25



1 SOUTH ELEVATION
1:200

- ## SELECTIONS LEGEND
- REFER TO SELECTIONS SCHEDULE FOR MORE DETAIL
- | | |
|------|---|
| AD | ALUMINIUM FRAMED DOOR |
| AW | ALUMINIUM FRAMED WINDOW |
| BOL | BOLLARD |
| BAL | BALUSTRADE |
| BALC | BALCONY |
| BG | BG GUTTER |
| BLK | BLOCKWORK |
| BK | BRICKWORK |
| CAR | CARPET |
| CJ | CONSTRUCTION JOINT |
| CL | CLOTHESLINE |
| CONC | CONCRETE |
| D | DOOR |
| DP | DOWNPipe |
| EDB | ELECTRICAL DISTRIBUTION BOARD |
| EX | EXISTING |
| EXH | EXHAUST |
| F | REFRIGERATOR |
| FB | FIRE BRACE |
| FC | FIRE CEMENT |
| FG | FIXED GLASS |
| FGb | FIXED GLASS BALUSTRADE |
| FHR | FIRE HOSE REEL |
| FIP | FIRE INDICATOR PANEL |
| FL | FLASHING |
| FR | FIRE RATED |
| FW | FLOOR WASTE |
| FFL | FINISHED FLOOR LEVEL |
| FSL | FINISHED SLAB LEVEL |
| GD | GRATED DRAIN |
| GU | GUTTER |
| HR | HANDRAIL |
| HWU | HOT WATER UNIT |
| INT | INTERCOM |
| LDY | LAUNDRY |
| LV | METAL LOUVRES |
| MB | MAILBOX |
| MC# | MCL CLADDING TYPE # |
| MDR | METAL DECK ROOFING |
| MH | METAL SHADING HOOD |
| NGL | NATURAL GROUND LEVEL |
| OSD | ON SITE DETENTION |
| P | PAINT |
| PAL | PALLIADADE |
| PAV | PAVING |
| PR | PLASTERBOARD |
| MSC | MESH CAGE |
| REN | RENDER |
| RL | RELATIVE LEVEL (TO AUSTRALIAN HEIGHT DATUM) |
| RS | ROLLER SHUTTER |
| RWO | RAINWATER OUTLET |
| SG | STEEL GATE |
| SKL | SKYLIGHT |
| T | TERRACE |
| TRG | TRANSLUCENT GLAZING (OPSCURE) |
| W | WASHING MACHINE |
| WS | WHEEL STOP |



2 NORTH ELEVATION

BUILDING A ELEVATIONS 1

DEVELOPMENT APPLICATION

FOR DA

REV E 30-06-2016

83 UNIVERSITY DRIVE, NORTH LAMBTON

SNL BUILDING CONSTRUCTIONS

ARCHITECTURE URBAN PLANNING


ABN 96 142 020 693
M1/147 McEvoy Street Alexandria NSW 2015

P 02 9516 2022 **E** ema

smithtzannes.com.au
Nominated Architect: Peter Smith (Reg 7024)




14_086 DA-A-A200

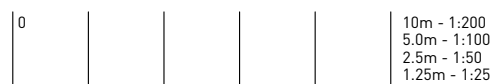

1


EAST ELEVATION
1:200

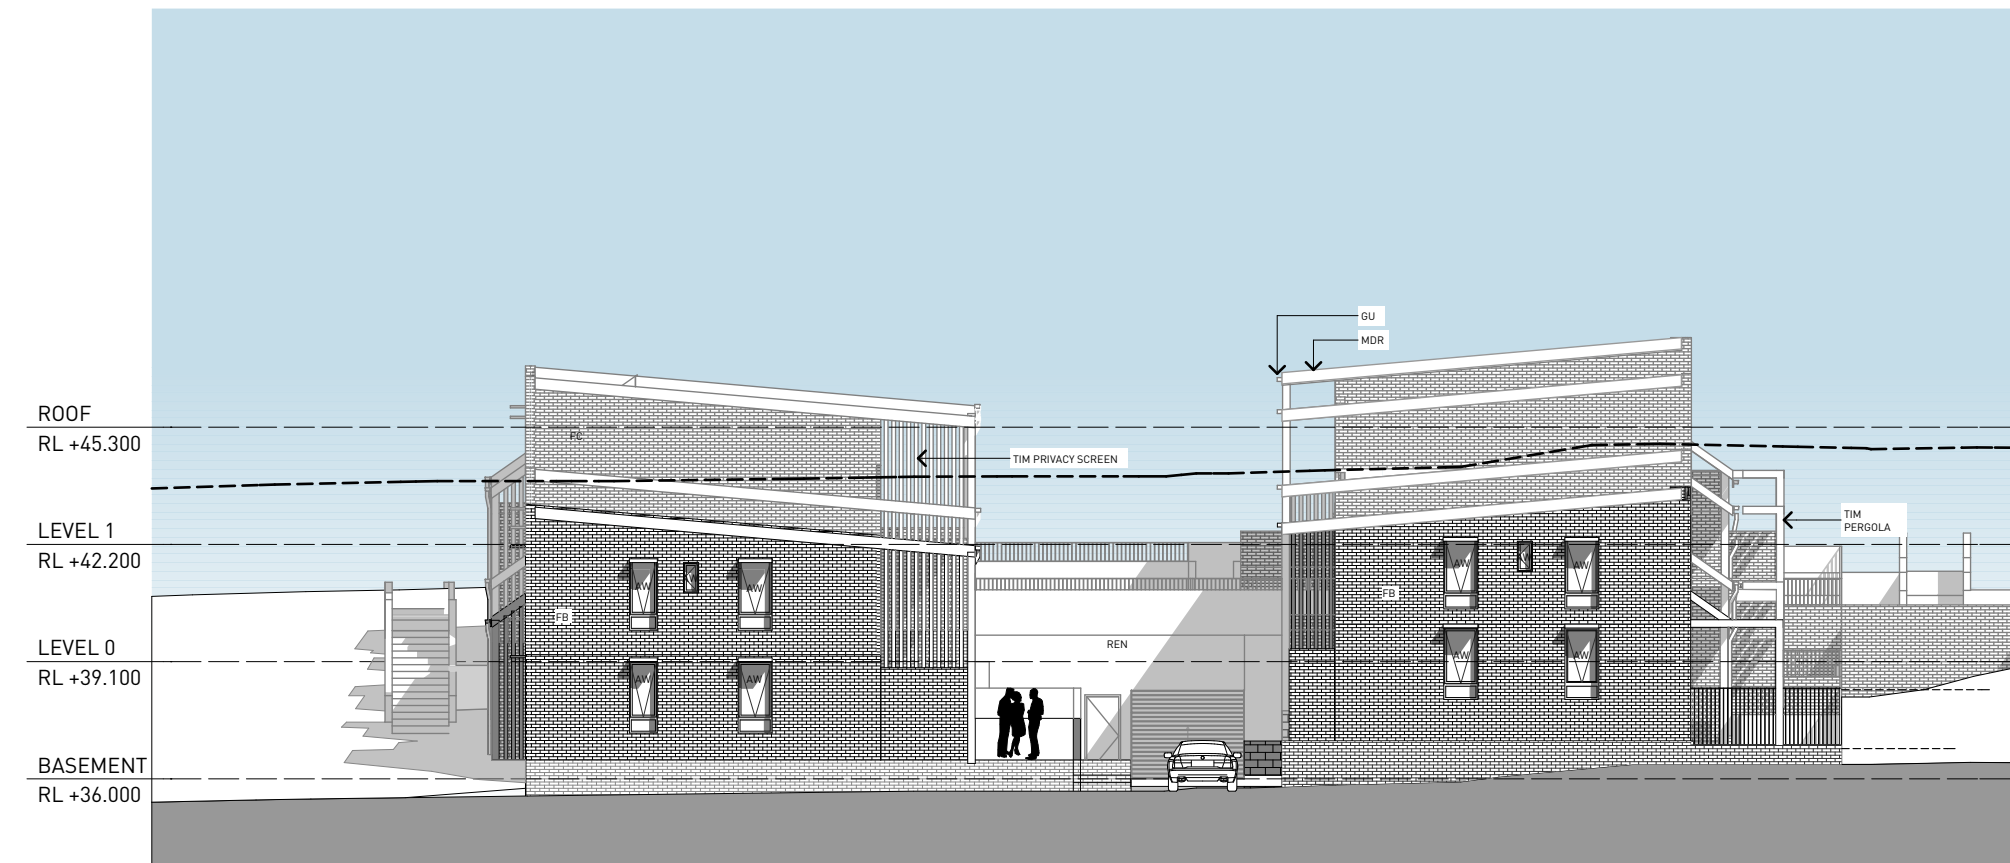

SELECTIONS LEGEND	
REFER TO SELECTIONS SCHEDULE FOR MORE DETAIL	
AD	ALUMINIUM FRAMED DOOR
AW	ALUMINIUM FRAMED WINDOW
BOL	BOLLARD
BAL	BALUSTRADE
BALC	BALCONY
BG	BOX GUTTER
BLK	BLOCKWORK
BK	BRICKWORK
CAP	RIDGE CAPING
CAR	CARPET
CJ	CONSTRUCTION JOINT
CL	CLOTHESLINE
CONC	CONCRETE
D	DOOR
DP	DOWNPIPE
EDB	ELECTRICAL DISTRIBUTION BOARD
EX	EXISTING
EXH	EXHAUST
F	REFRIGERATOR
FB	FACE BRICK
FC	FIBRE CEMENT
FG	FIXED GLASS
FGB	FIXED GLASS BALUSTRADE
FHR	FIRE HOSE REEL
FIP	FIRE INDICATOR PANEL
FL	FLASHING
FR	FIRE RATED
FW	FLOOR WASTE
FFL	FINISHED FLOOR LEVEL
FSL	FINISHED SLAB LEVEL
GD	GRATED DRAIN
GU	GUTTER
HR	HANDRAIL
HWU	HOT WATER UNIT
INT	INTERCOM
LDY	LAUNDRY
LV	METAL LOUVRES
MB	MAILBOX
MC#	METAL CLADDING TYPE #
MDR	METAL DECK ROOFING
MH	METAL SHADING HOOD
NGL	NATURAL GROUND LEVEL
OSD	ON SITE DETENTION
P	PAINT
PAL	METAL PALLISADE
PAV	PAVING
PB	PLASTERBOARD
MSC	MESH CAGE
REN	RENDER
RL	RELATIVE LEVEL (TO AUSTRALIAN HEIGHT DATUM)
RS	ROLLER SHUTTER
RWO	RAINWATER OUTLET
SG	STEEL GATE
SKL	SKYLIGHT
T	TERRACE
TRG	TRANSLUCENT GLAZING (OBSCURE)
W	WASHING MACHINE
WS	WHEEL STOP

2

WEST ELEVATION
1:200

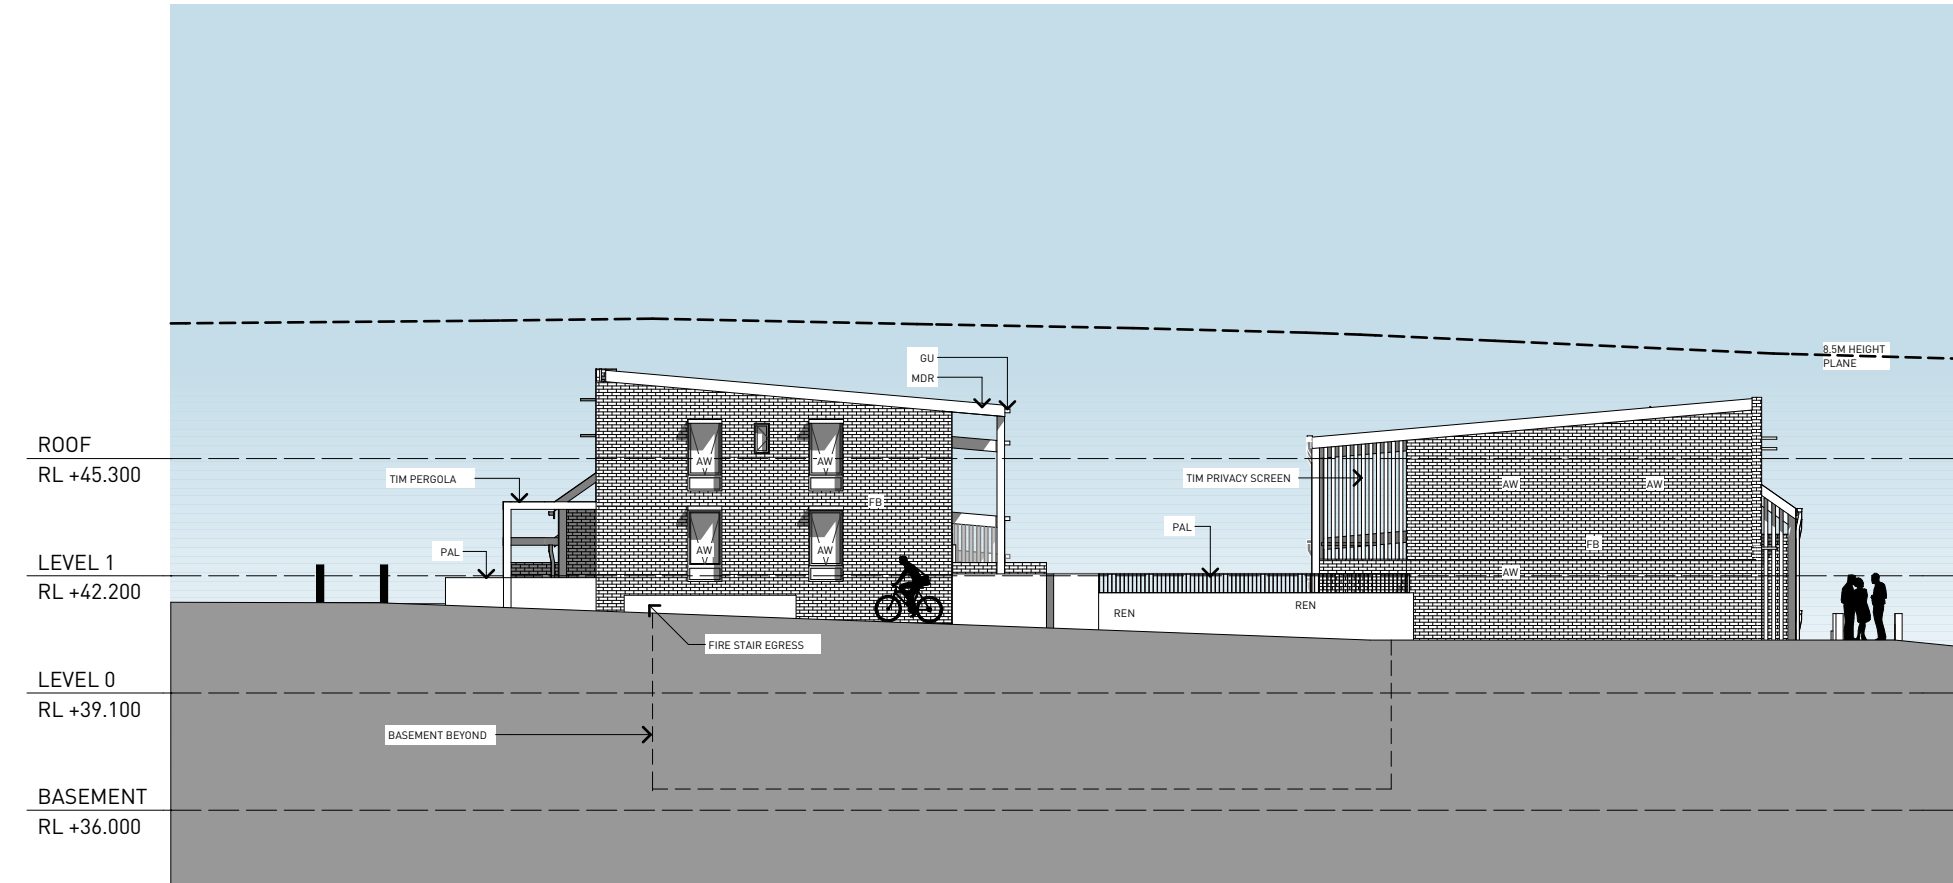

BUILDING A ELEVATIONS 2
DEVELOPMENT APPLICATION
FOR DA
REV E 30-06-2016
83 UNIVERSITY DRIVE, NORTH LAMBTON
SNL BUILDING CONSTRUCTIONS

ARCHITECTURE URBAN PLANNING
ABN 96 142 020 693
M1/147 McEvoy Street Alexandria NSW 2015
P 02 9516 2022 E email@smithtzannes.com.au
smithtzannes.com.au
Nominated Architect: Peter Smith (Reg 7024)



14_086 DA-A-A201