
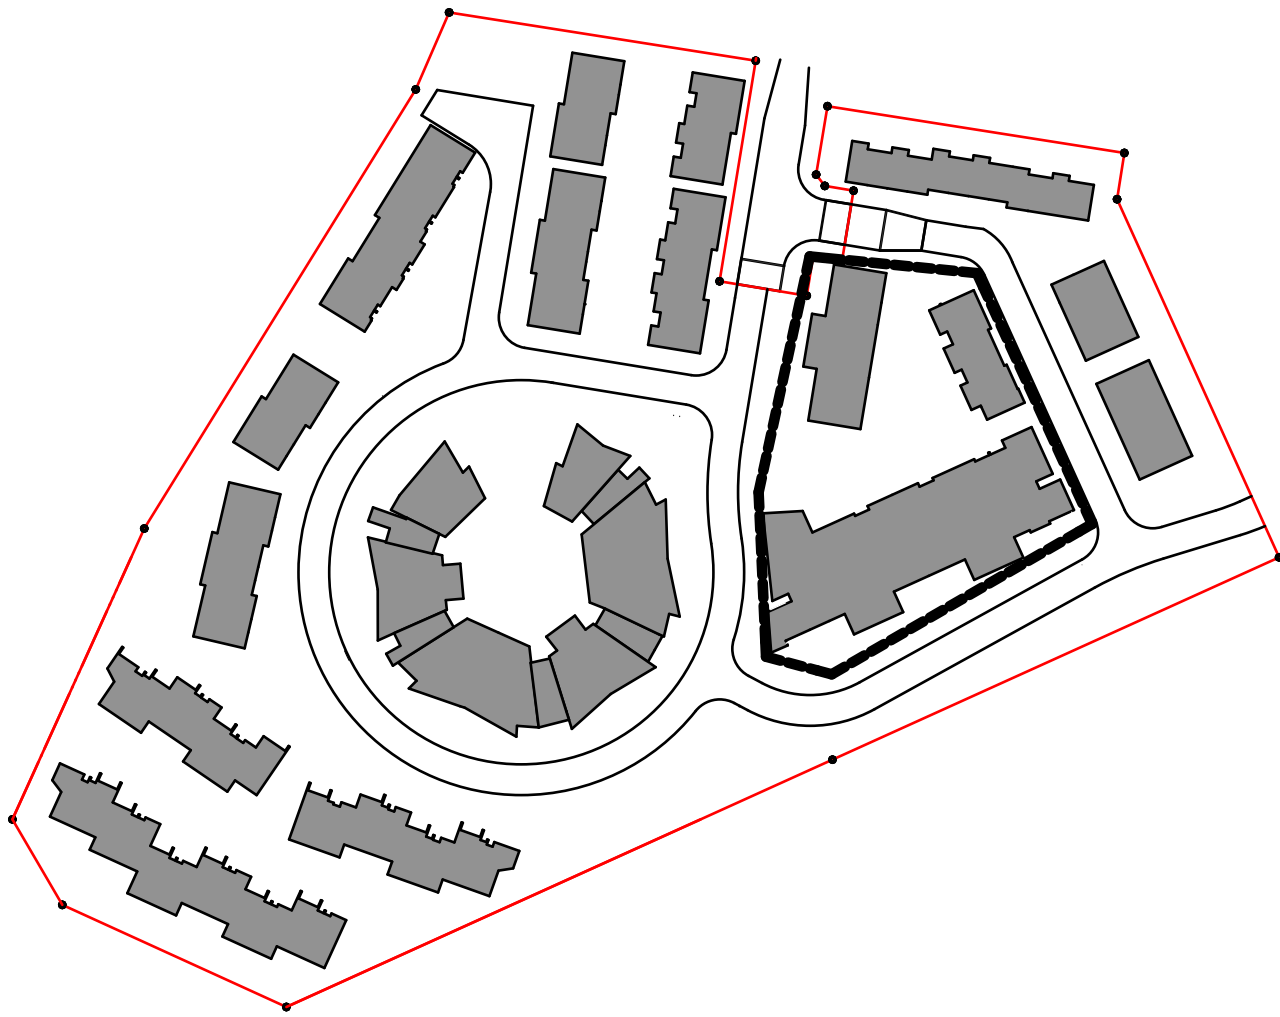


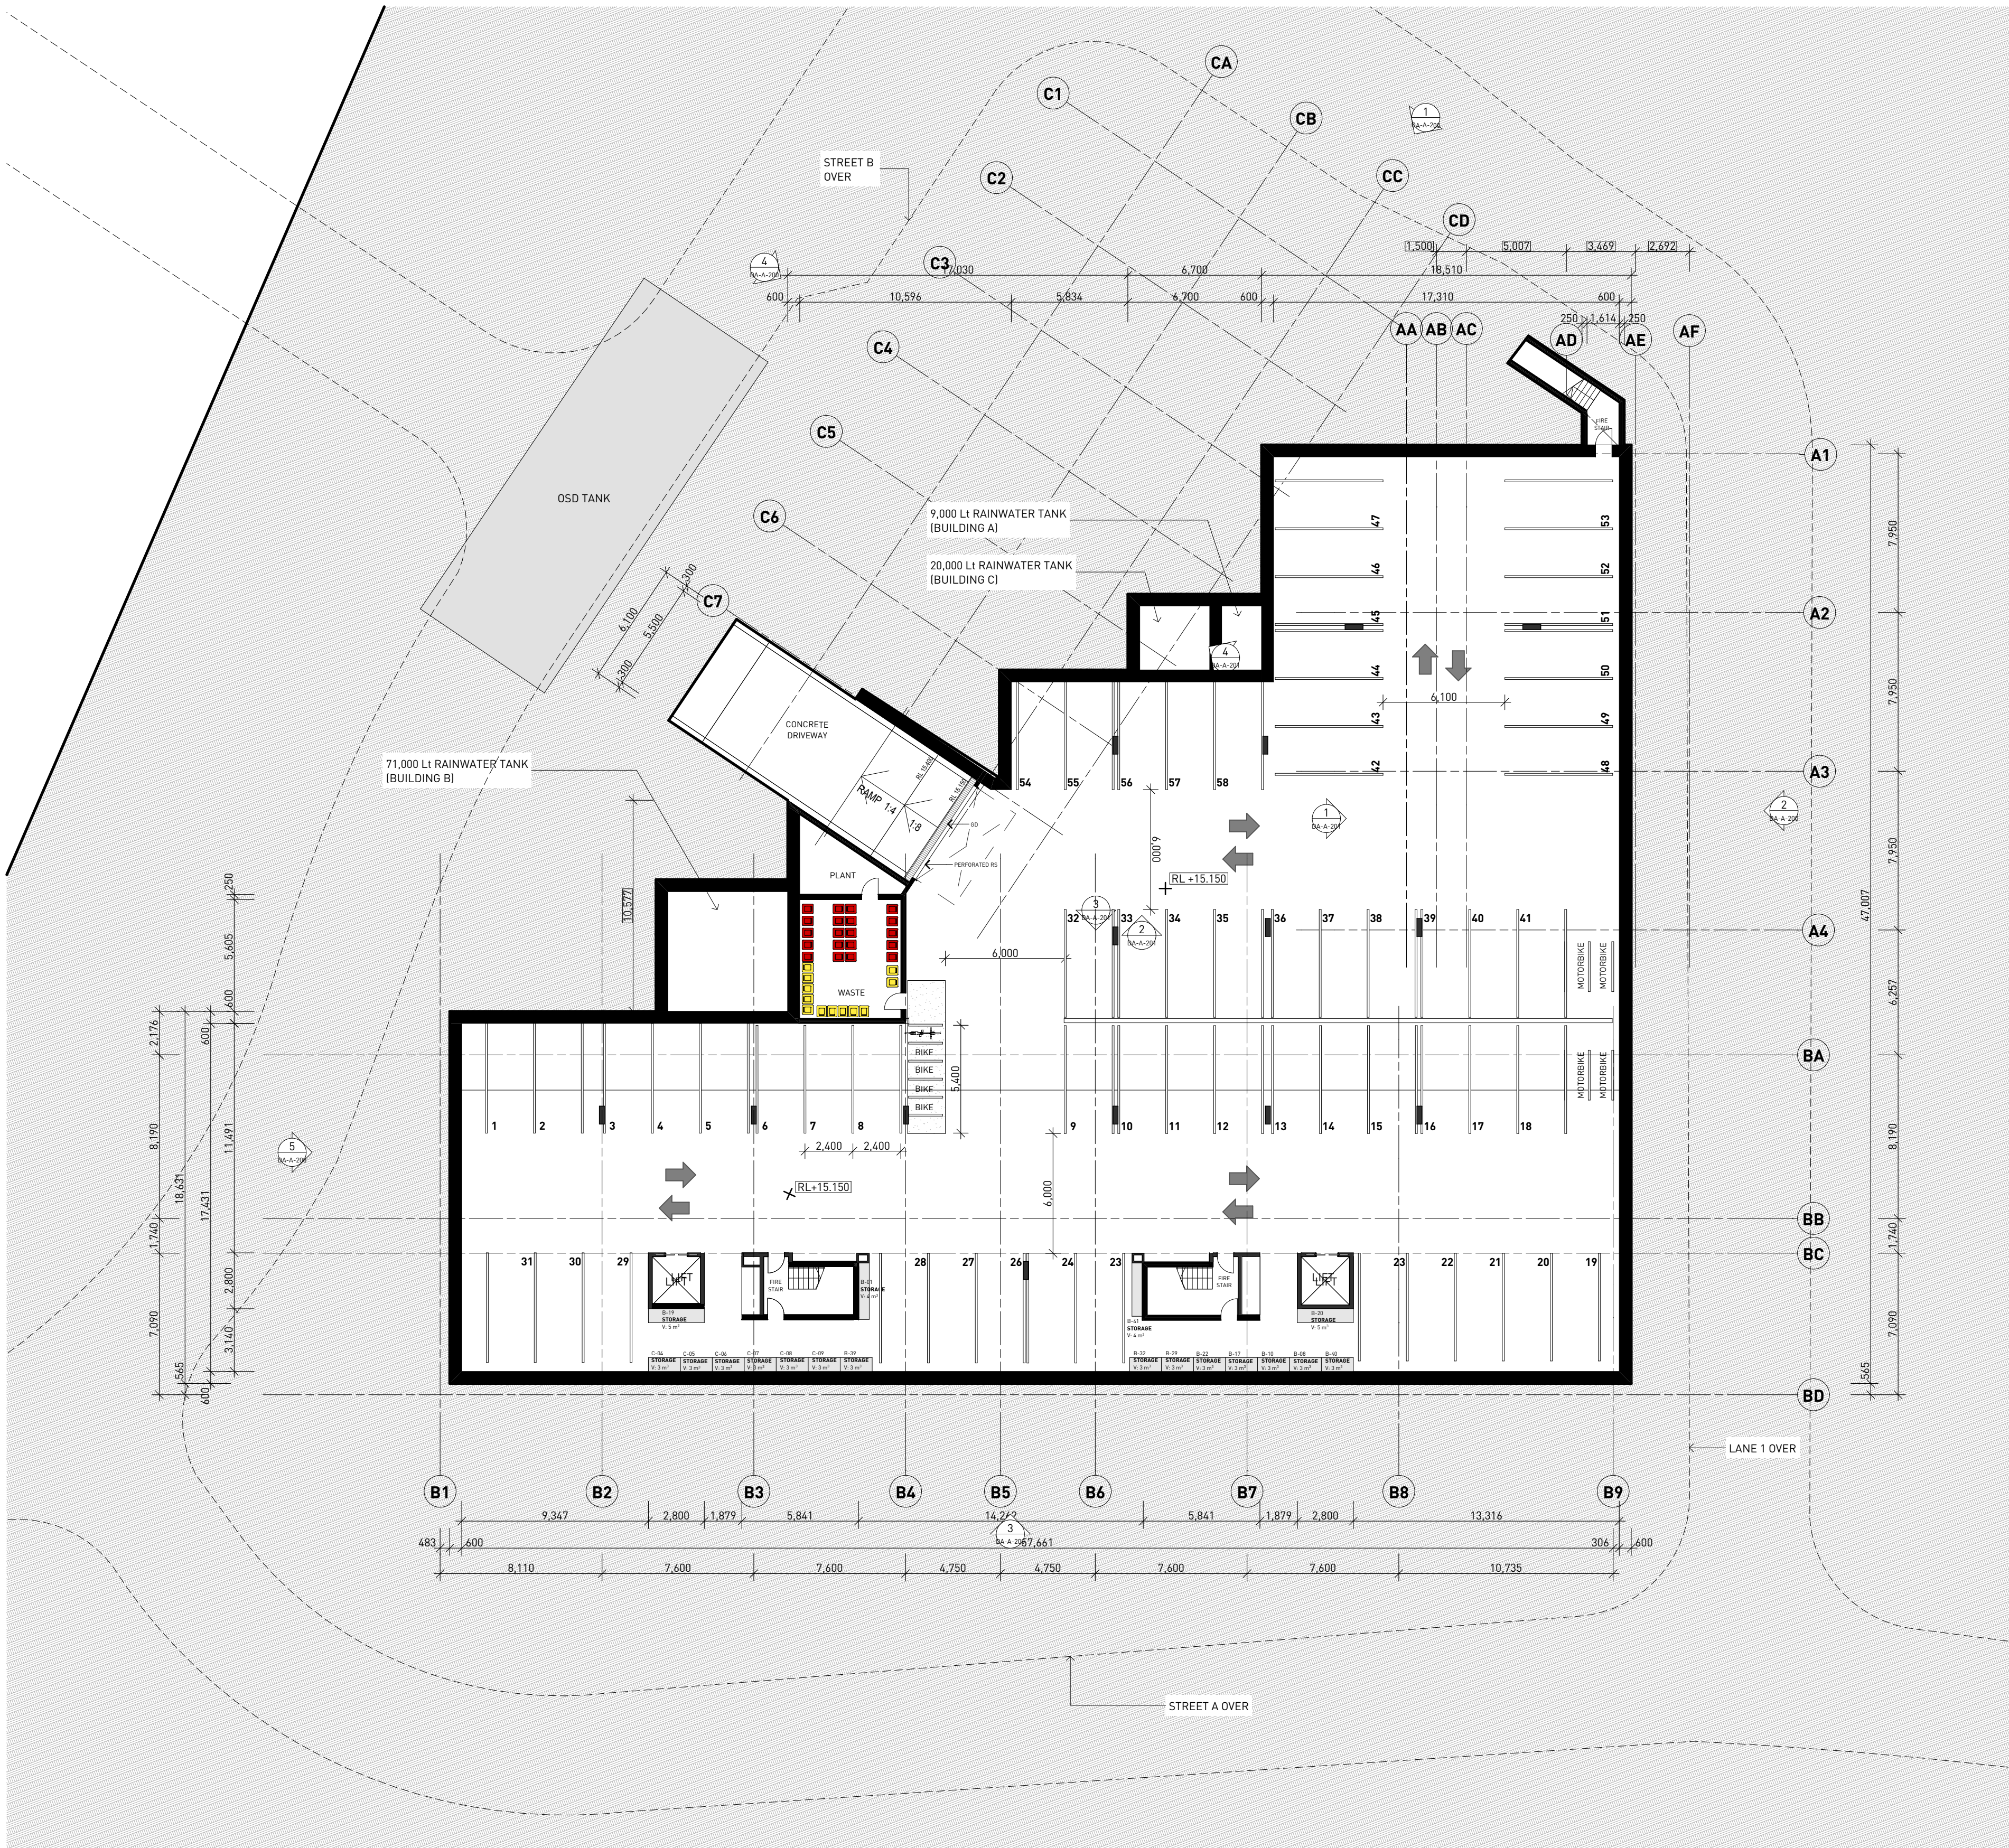

SELECTIONS LEGEND

REFER TO SELECTIONS SCHEDULE FOR MORE DETAIL

AD	ALUMINIUM FRAMED DOOR
AW	ALUMINIUM FRAMED WINDOW
AWN	SHADING AWNING
BOL	BOLLARD
BAL	BALUSTRADE
BALC	BALCONY
BG	BOX GUTTER
BLK	BLOCKWORK
BK	BRICKWORK
CAP	RIDGE CAPING
CAR	CARPET
CJ	CONSTRUCTION JOINT
CL	CLOTHESLINE
CONC	CONCRETE
D	DOOR
DP	DOWNPIPE
EDB	ELECTRICAL DISTRIBUTION BOARD
EX	EXISTING
EXH	EXHAUST
F	REFRIGERATOR
FB	FACE BRICK TYPE 1
FB2	FACE BRICK TYPE 2
FB3	FACE BRICK TYPE 3
FC	FIBRE CEMENT
FG	FIXED GLASS
FGB	FIXED GLASS BALUSTRADE
FHR	FIRE HOSE REEL
FIP	FIRE INDICATOR PANEL
FL	FLASHING
FR	FIRE RATED
FW	FLOOR WASTE
FFL	FINISHED FLOOR LEVEL
FSL	FINISHED SLAB LEVEL
GD	GRATED DRAIN
GU	GUTTER
HR	HANDRAIL
HWU	HOT WATER UNIT
INT	INTERCOM
LDY	LAUNDRY
LV	METAL LOUVRES
MB	MAILBOX
MC#	METAL CLADDING TYPE #
MDR	METAL DECK ROOFING
MH	METAL SHADING HOOD
NGL	NATURAL GROUND LEVEL
OSD	ON SITE DETENTION
P	PAINT
PAL	METAL PALLISADE
PAV	PAVING
PB	PLASTERBOARD
MSC	MESH CAGE
REN	RENDER
RL	RELATIVE LEVEL (TO AUSTRALIAN HEIGHT DATUM)
RS	ROLLER SHUTTER
RWO	RAINWATER OUTLET
SG	STEEL GATE
SKL	SKYLIGHT
T	TERRACE
TRG	TRANSLUCENT GLAZING (OBSCURE)
W	WASHING MACHINE
WS	WHEEL STOP

General Notes

- NEVER scale off drawings, use figured dimensions only.
- Verify all dimensions on site prior to commencement & report discrepancies to the architect.
- Drawings describe scope of works and general set out. These drawings are not shop drawings. Set out to be undertaken by surveyor on site. Shop drawings should be prepared where required or necessary.
- All work to be carried out in accordance with the Building Code of Australia.
- Architects work is subject to Copyright. Documents should not be used contrary to the purpose of the issue without written permission from Smith & Tzannes.

LEGEND

Refer to the notes page for legend that includes further notes and explanation of abbreviation

DOCUMENT

BUILDINGS ABC LEVEL C1

DOCUMENT

DEVELOPMENT APPLICATION

REV C 19-08-15

STAGE

DEVELOPMENT APPLICATION

PROJECT

THE BRICKWORKS


10 VICTORY PARADE WALLSEND

CLIENT


SNL BUILDING CONSTRUCTIONS

ARCHITECTURE URBAN PLANNING

ABN 96 142 020 693
M1/147 McEvoy St Alexandria NSW 2015
P 02 9516 2022 E email@smithtzannes.com.au
smithtzannes.com.au
Nominated Architect: Peter Smith (Reg 7024)

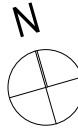

14_070 DA-A-100

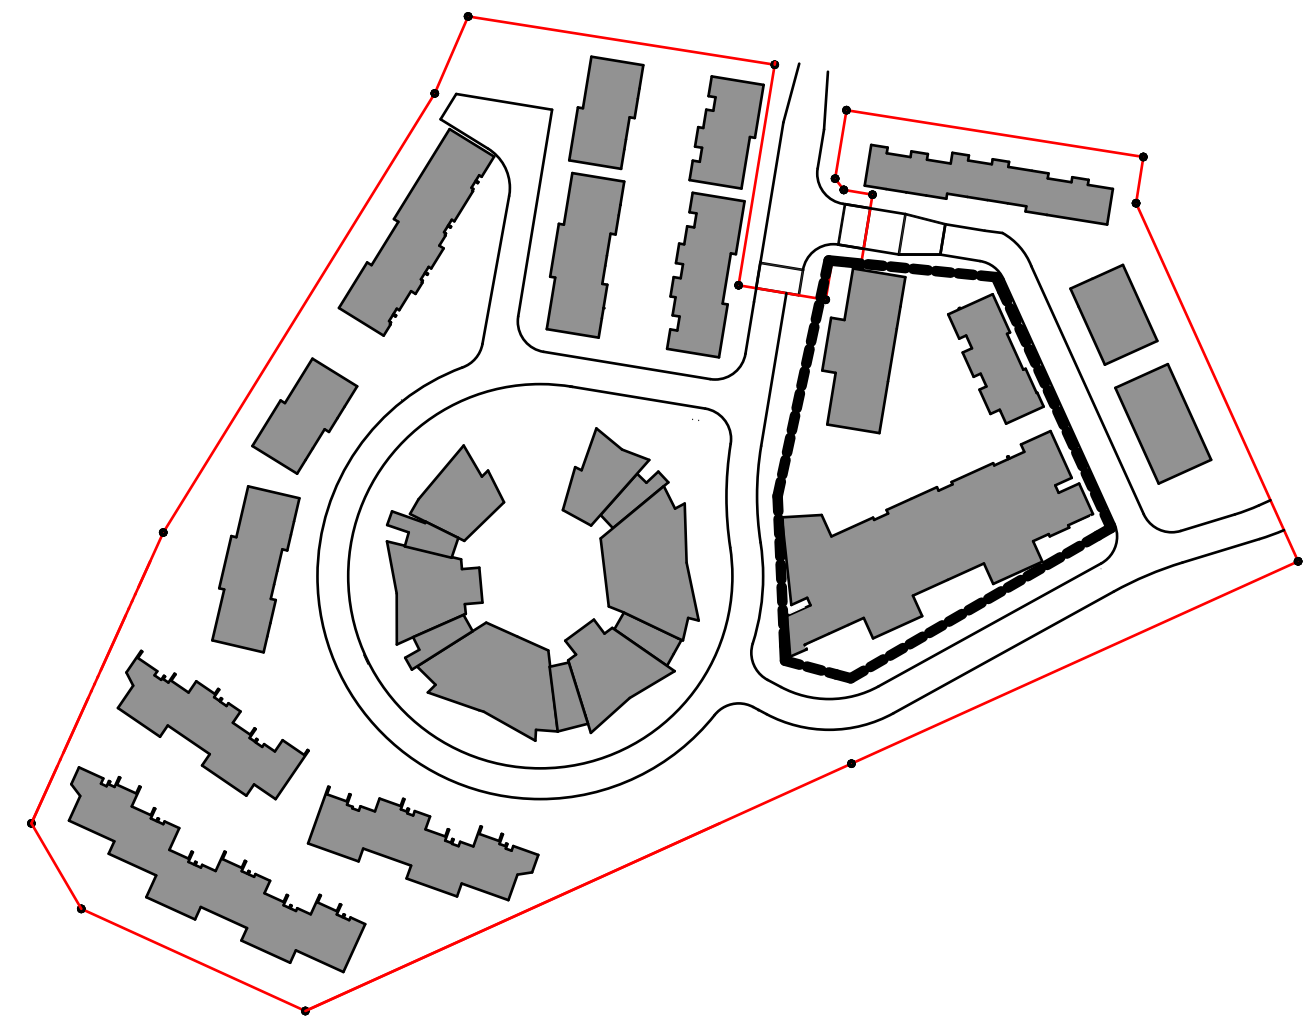

SELECTIONS LEGEND	
REFER TO SELECTIONS SCHEDULE FOR MORE DETAIL	
AD	ALUMINIUM FRAMED DOOR
AW	ALUMINIUM FRAMED WINDOW
AWN	SHADING AWNING
BOL	BOLLARD
BAL	BALUSTRADE
BALC	BALCONY
BG	BOX GUTTER
BLK	BLOCKWORK
BK	BRICKWORK
CAP	RIDGE CAPING
CAR	CARPET
CJ	CONSTRUCTION JOINT
CL	CLOTHESLINE
CONC	CONCRETE
D	DOOR
DP	DOWNPIPE
EDB	ELECTRICAL DISTRIBUTION BOARD
EX	EXISTING
EXH	EXHAUST
F	REFRIGERATOR
FB	FACE BRICK TYPE 1
FB2	FACE BRICK TYPE 2
FB3	FACE BRICK TYPE 3
FC	FIBRE CEMENT
FG	FIXED GLASS
FGB	FIXED GLASS BALUSTRADE
FHR	FIRE HOSE REEL
FIP	FIRE INDICATOR PANEL
FL	FLASHING
FR	FIRE RATED
FW	FLOOR WASTE
FSL	FINISHED FLOOR LEVEL
FSL	FINISHED SLAB LEVEL
GD	GRATED DRAIN
GU	GUTTER
HR	HANDRAIL
HWU	HOT WATER UNIT
INT	INTERCOM
LDY	LAUNDRY
LV	METAL LOUVRES
MB	MAILBOX
MC#	METAL CLADDING TYPE #
MDR	METAL DECK ROOFING
MH	METAL SHADING HOOD
NBL	NATURAL GROUND LEVEL
OSD	ON SITE DETENTION
P	PAINT
PAL	METAL PALLISADE
PAV	PAVING
PB	PLASTERBOARD
MSC	MESH CAGE
REN	RENDER
RL	RELATIVE LEVEL (TO AUSTRALIAN HEIGHT DATUM)
RS	ROLLER SHUTTER
RWO	RAINWATER OUTLET
SG	STEEL GATE
SKL	SKYLIGHT
T	TERRACE
TRG	TRANSLUCENT GLAZING (OBSCURE)
W	WASHING MACHINE
WS	WHEEL STOP

1 B LEVEL 0
1:200

General Notes	LEGEND
1. NEVER scale off drawings, use figured dimensions only.	Refer to the notes page for legend that includes further notes and explanation of abbreviation
2. Verify all dimensions on site prior to commencement & report discrepancies to the architect.	
3. Drawings describe scope of works and general set out. These drawings are not shop drawings. Set out to be undertaken by surveyor on site. Shop drawings should be prepared where required or necessary.	
4. All work to be carried out in accordance with the Building Code of Australia.	
5. Architects work is subject to Copyright. Documents should not be used contrary to the purpose of the issue without written permission from Smith & Tzannes.	

DOCUMENT	BUILDINGS ABC LEVEL 0 (GROUND)
STATUS	DEVELOPMENT APPLICATION
REV E 16/03/16	
STAGE	DEVELOPMENT APPLICATION

PROJECT	THE BRICKWORKS
	10 VICTORY PARADE WALLSEND
CLIENT	SNL BUILDING CONSTRUCTIONS
ARCHITECTURE	URBAN PLANNING
ABN	96 142 020 693
M1/147	McEvoy St Alexandria NSW 2015
P102	9516 2022 E email@smithtzannes.com.au
smithtzannes.com.au	
Nominated Architect:	Peter Smith (Reg 7024)




1 B LEVEL 1
1:200

General Notes

1. NEVER scale off drawings, use figured dimensions only.
2. Verify all dimensions on site prior to commencement & report discrepancies to the architect.
3. Drawings describe scope of works and general set out. These drawings are not shop drawings. Set out to be undertaken by surveyor on site. Shop drawings should be prepared where required or necessary.
4. All work to be carried out in accordance with the Building Code of Australia.
5. Architects work is subject to Copyright. Documents should not be used contrary to the purpose of the issue without written permission from Smith & Tzannes.

LEGEND


Refer to the notes page for legend that includes further notes and explanation of abbreviation

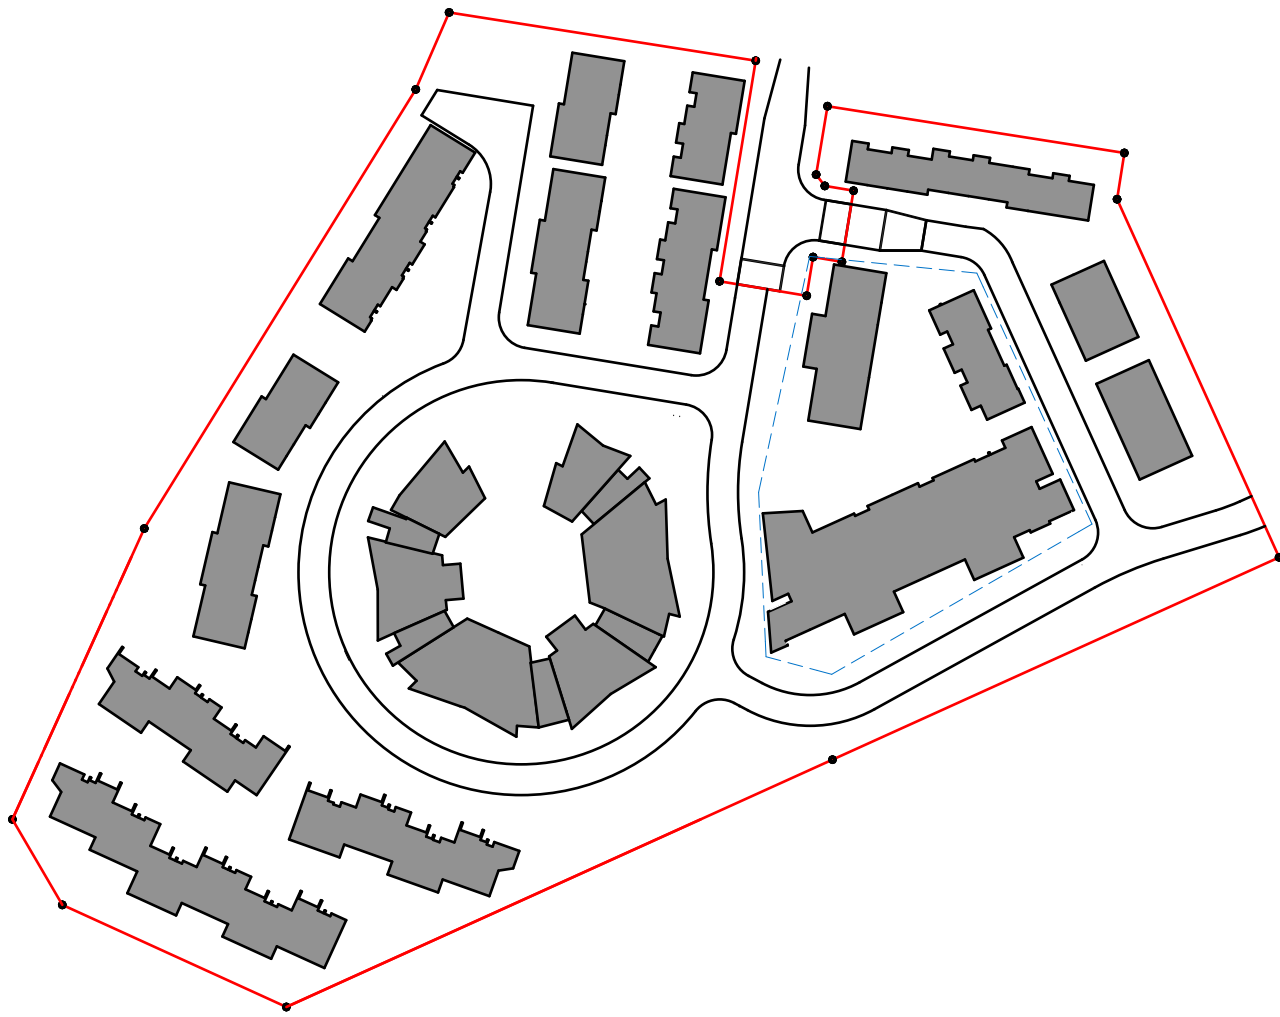

SELECTIONS LEGEND

REFER TO SELECTIONS SCHEDULE FOR MORE DETAIL

AD	ALUMINIUM FRAMED DOOR
AW	ALUMINIUM FRAMED WINDOW
AWN	SHADING AWNING
BOL	BOLLARD
BAL	BALUSTRADE
BALC	BALCONY
BG	BOX GUTTER
BLK	BLOCKWORK
BK	BRICKWORK
CAP	RIDGE CAPING
CAR	CARPET
CJ	CONSTRUCTION JOINT
CL	CLOTHESLINE
CONC	CONCRETE
D	DOOR
DP	DOWNPIPE
EDB	ELECTRICAL DISTRIBUTION BOARD
EX	EXISTING
EXH	EXHAUST
F	REFRIGERATOR
FB	FACE BRICK TYPE 1
FB2	FACE BRICK TYPE 2
FB3	FACE BRICK TYPE 3
FC	FIBRE CEMENT
FG	FIXED GLASS
FG8	FIXED GLASS BALUSTRADE
FHR	FIRE HOSE REEL
FIP	FIRE INDICATOR PANEL
FL	FLASHING
FR	FIRE RATED
FW	FLOOR WASTE
FFL	FINISHED FLOOR LEVEL
FSL	FINISHED SLAB LEVEL
GD	GRATED DRAIN
GU	GUTTER
HR	HANDRAIL
HWU	HOT WATER UNIT
INT	INTERCOM
LDY	LAUNDRY
LV	METAL LOUVRES
MB	MAILBOX
MC#	METAL CLADDING TYPE #
MDR	METAL DECK ROOFING
MH	METAL SHADING HOOD
NGL	NATURAL GROUND LEVEL
OSD	ON SITE DETENTION
P	PAIN
PAL	METAL PALLISADE
PAV	PAVING
PB	PLASTERBOARD
MSC	MESH CAGE
REN	RENDER
RL	RELATIVE LEVEL (TO AUSTRALIAN HEIGHT DATUM)
RS	ROLLER SHUTTER
RWO	RAINWATER OUTLET
SG	STEEL GATE
SKL	SKYLIGHT
T	TERRACE
TRG	TRANSLUCENT GLAZING (OBSCURE)
W	WASHING MACHINE
WS	WHEEL STOP

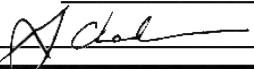		
Certificate Number	14911733	
Accreditation Number	VIC/BDAA/13/1491	
Signature		Date 20/08/2015

DOCUMENT

BUILDINGS ABC LEVEL 1

DOCUMENT

DEVELOPMENT APPLICATION

REV C 19-08-15

STAGE

DEVELOPMENT APPLICATION

PROJECT

THE BRICKWORKS

10 VICTORY PARADE WALLSEND

CLIENT


SNL BUILDING CONSTRUCTIONS

ARCHITECTURE URBAN PLANNING


ABN 96 142 020 693
M1/147 McEvoy St Alexandria NSW 2015
P 02 9516 2022 E email@smithtzannes.com.au
smithtzannes.com.au
Nominated Architect: Peter Smith (Reg 7024)



14_070 DA-A-102

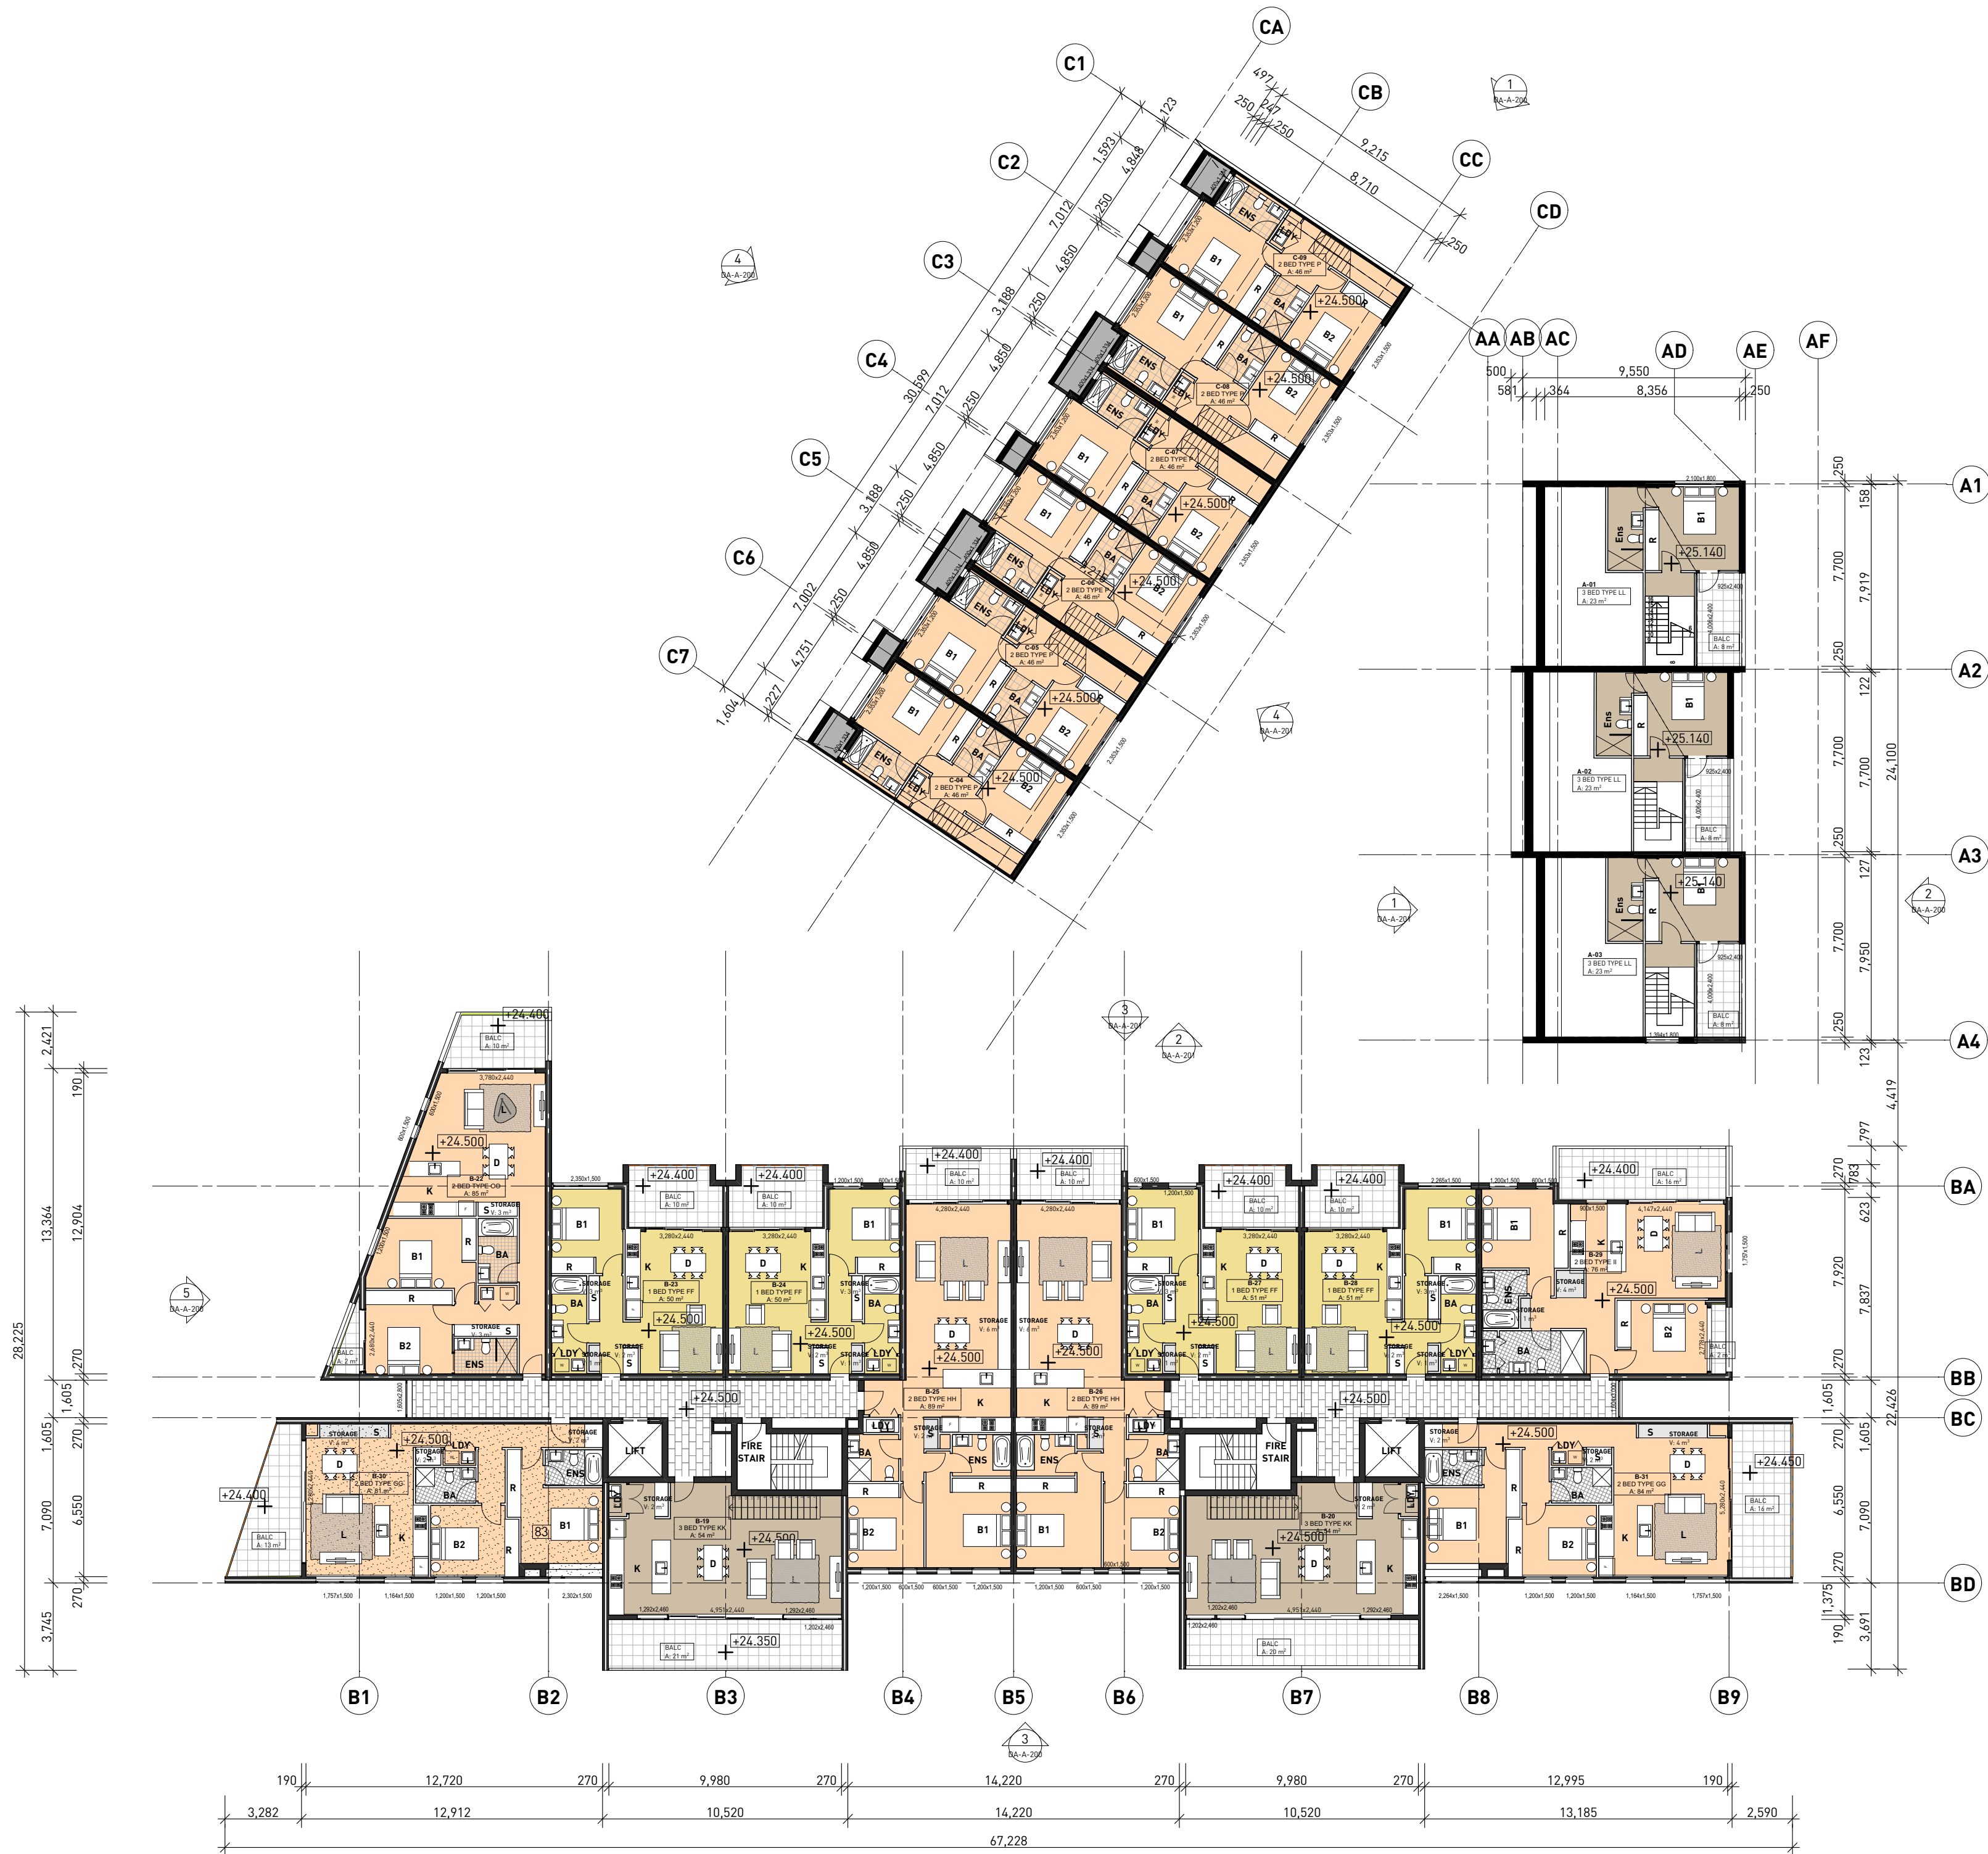

1 B LEVEL 2
1:200

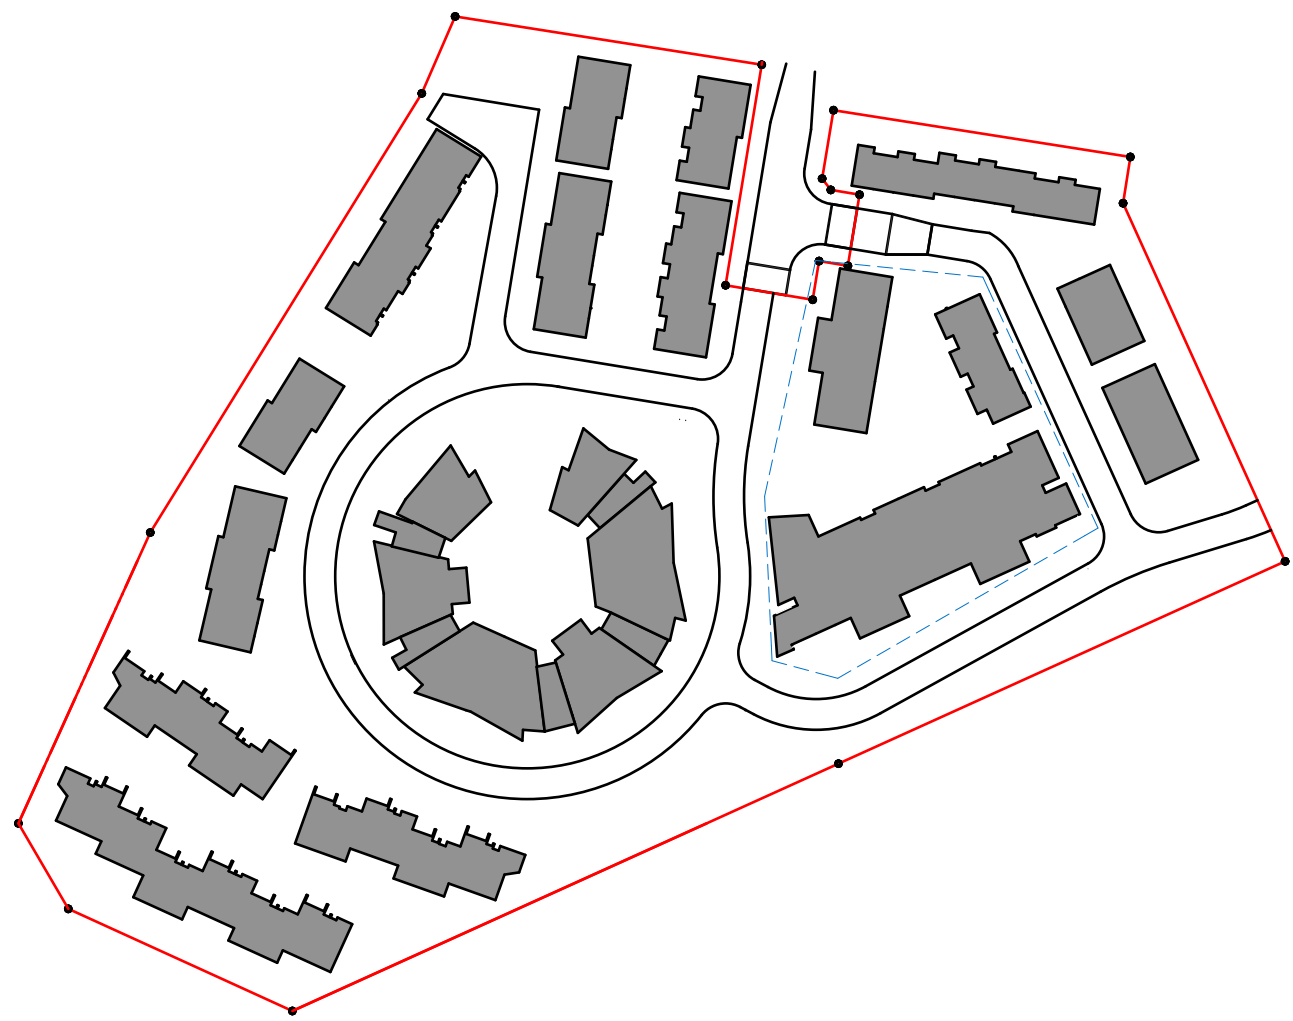

SELECTIONS LEGEND

REFER TO SELECTIONS SCHEDULE FOR MORE DETAIL

AD	ALUMINIUM FRAMED DOOR
AW	ALUMINIUM FRAMED WINDOW
AWN	SHADING AWNING
BOL	BOLLARD
BAL	BALUSTRADE
BALC	BALCONY
BG	BOX GUTTER
BLK	BLOCKWORK
BK	BRICKWORK
CAP	RIDGE CAPING
CAR	CARPET
CJ	CONSTRUCTION JOINT
CL	CLOTHESLINE
CONC	CONCRETE
D	DOOR
DP	DOWNPIPE
EDB	ELECTRICAL DISTRIBUTION BOARD
EX	EXISTING
EXH	EXHAUST
F	REFRIGERATOR
FB	FACE BRICK TYPE 1
FB2	FACE BRICK TYPE 2
FB3	FACE BRICK TYPE 3
FC	FIBRE CEMENT
FG	FIXED GLASS
FGB	FIXED GLASS BALUSTRADE
FHR	FIRE HOSE REEL
FIP	FIRE INDICATOR PANEL
FL	FLASHING
FR	FIRE RATED
FW	FLOOR WASTE
FSL	FINISHED FLOOR LEVEL
FSL	FINISHED SLAB LEVEL
GD	GRATED DRAIN
GU	GUTTER
HR	HANDRAIL
HWU	HOT WATER UNIT
INT	INTERCOM
LDY	LAUNDRY
LV	METAL LOUVRES
MB	MAILBOX
MC#	METAL CLADDING TYPE #
MDR	METAL DECK ROOFING
MH	METAL SHADING HOOD
NGL	NATURAL GROUND LEVEL
OSD	ON SITE DETENTION
P	PAINT
PAL	METAL PALLISADE
PAV	PAVING
PB	PLASTERBOARD
MSC	MESH CAGE
REN	RENDER
RL	RELATIVE LEVEL (TO AUSTRALIAN HEIGHT DATUM)
RS	ROLLER SHUTTER
RWO	RAINWATER OUTLET
SG	STEEL GATE
SKL	SKYLIGHT
T	TERRACE
TRG	TRANSLUCENT GLAZING (OBSCURE)
W	WASHING MACHINE
WS	WHEEL STOP

General Notes

- NEVER scale off drawings, use figured dimensions only.
- Verify all dimensions on site prior to commencement & report discrepancies to the architect.
- Drawings describe scope of works and general set out. These drawings are not shop drawings. Set out to be undertaken by surveyor on site. Shop drawings should be prepared where required or necessary.
- All work to be carried out in accordance with the Building Code of Australia.
- Architects work is subject to Copyright. Documents should not be used contrary to the purpose of the issue without written permission from Smith & Tzannes.

LEGEND

Refer to the notes page for legend that includes further notes and explanation of abbreviation

DOCUMENT
BUILDINGS ABC LEVEL 2
DOCUMENT
DEVELOPMENT APPLICATION
REV C 19-08-15
STAGE
DEVELOPMENT APPLICATION

PROJECT
THE BRICKWORKS
10 VICTORY PARADE WALLSEND

CLIENT **SNL BUILDING CONSTRUCTIONS**

ARCHITECTURE URBAN PLANNING
ABN 96 142 020 693
M1/147 McEvoy St Alexandria NSW 2015
P 02 9516 2022 E email@smithtzannes.com.au
smithtzannes.com.au
Nominated Architect: Peter Smith (Reg 7024)



14_070 DA-A-103



1 B LEVEL 3
1:200

General Notes

1. NEVER scale off drawings, use figured dimensions only.
2. Verify all dimensions on site prior to commencement & report discrepancies to the architect.
3. Drawings describe scope of works and general set out. These drawings are not shop drawings. Set out to be undertaken by surveyor on site. Shop drawings should be prepared where required or necessary.
4. All work to be carried out in accordance with the Building Code of Australia.
5. Architects work is subject to Copyright. Documents should not be used contrary to the purpose of the issue without written permission from Smith & Tzannes.

LEGEND


Refer to the notes page for legend that includes further notes and explanation of abbreviation

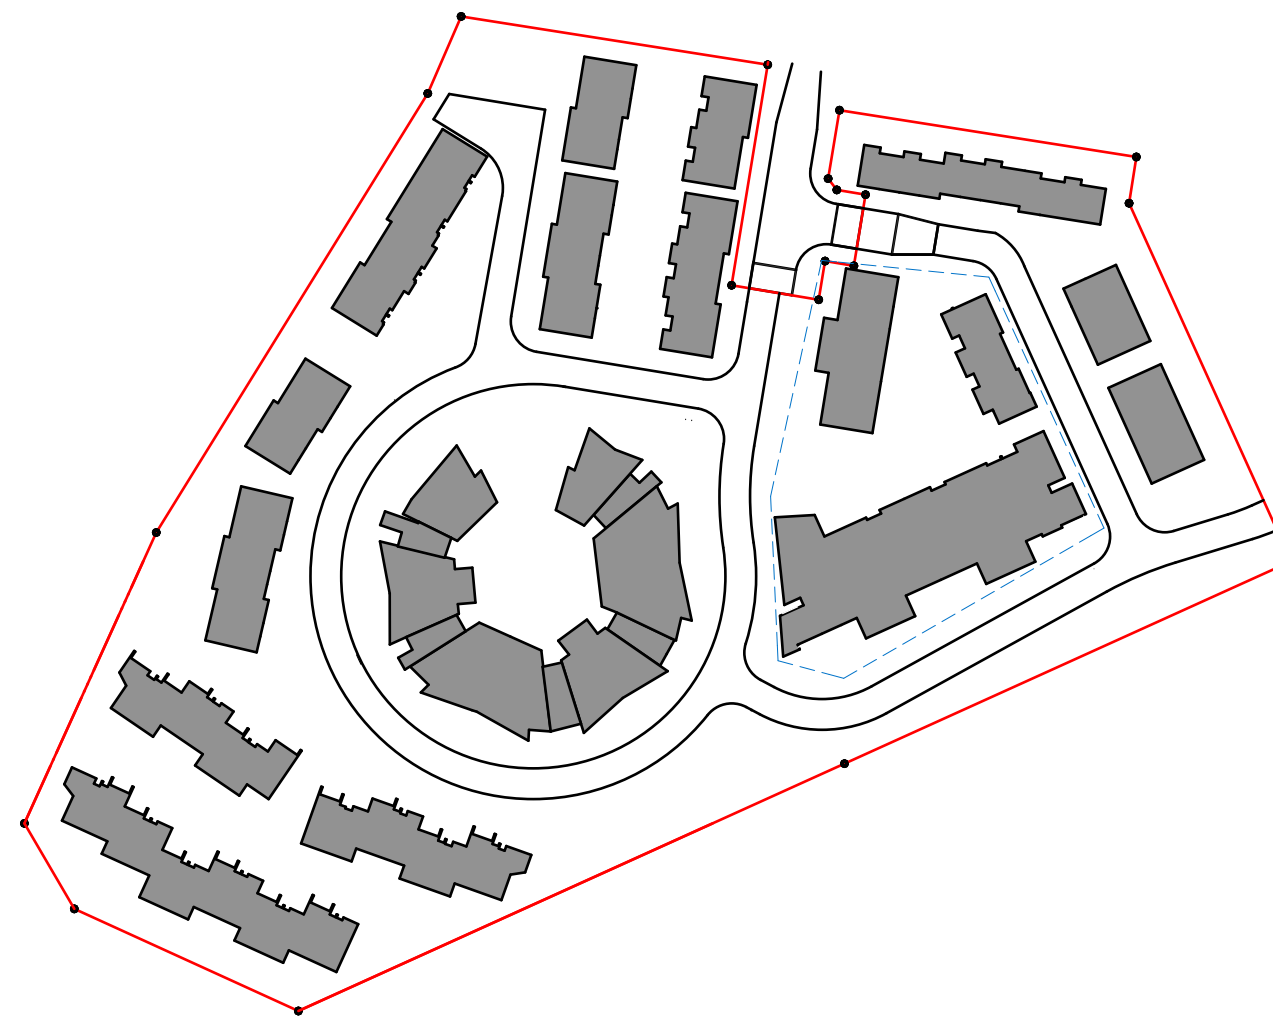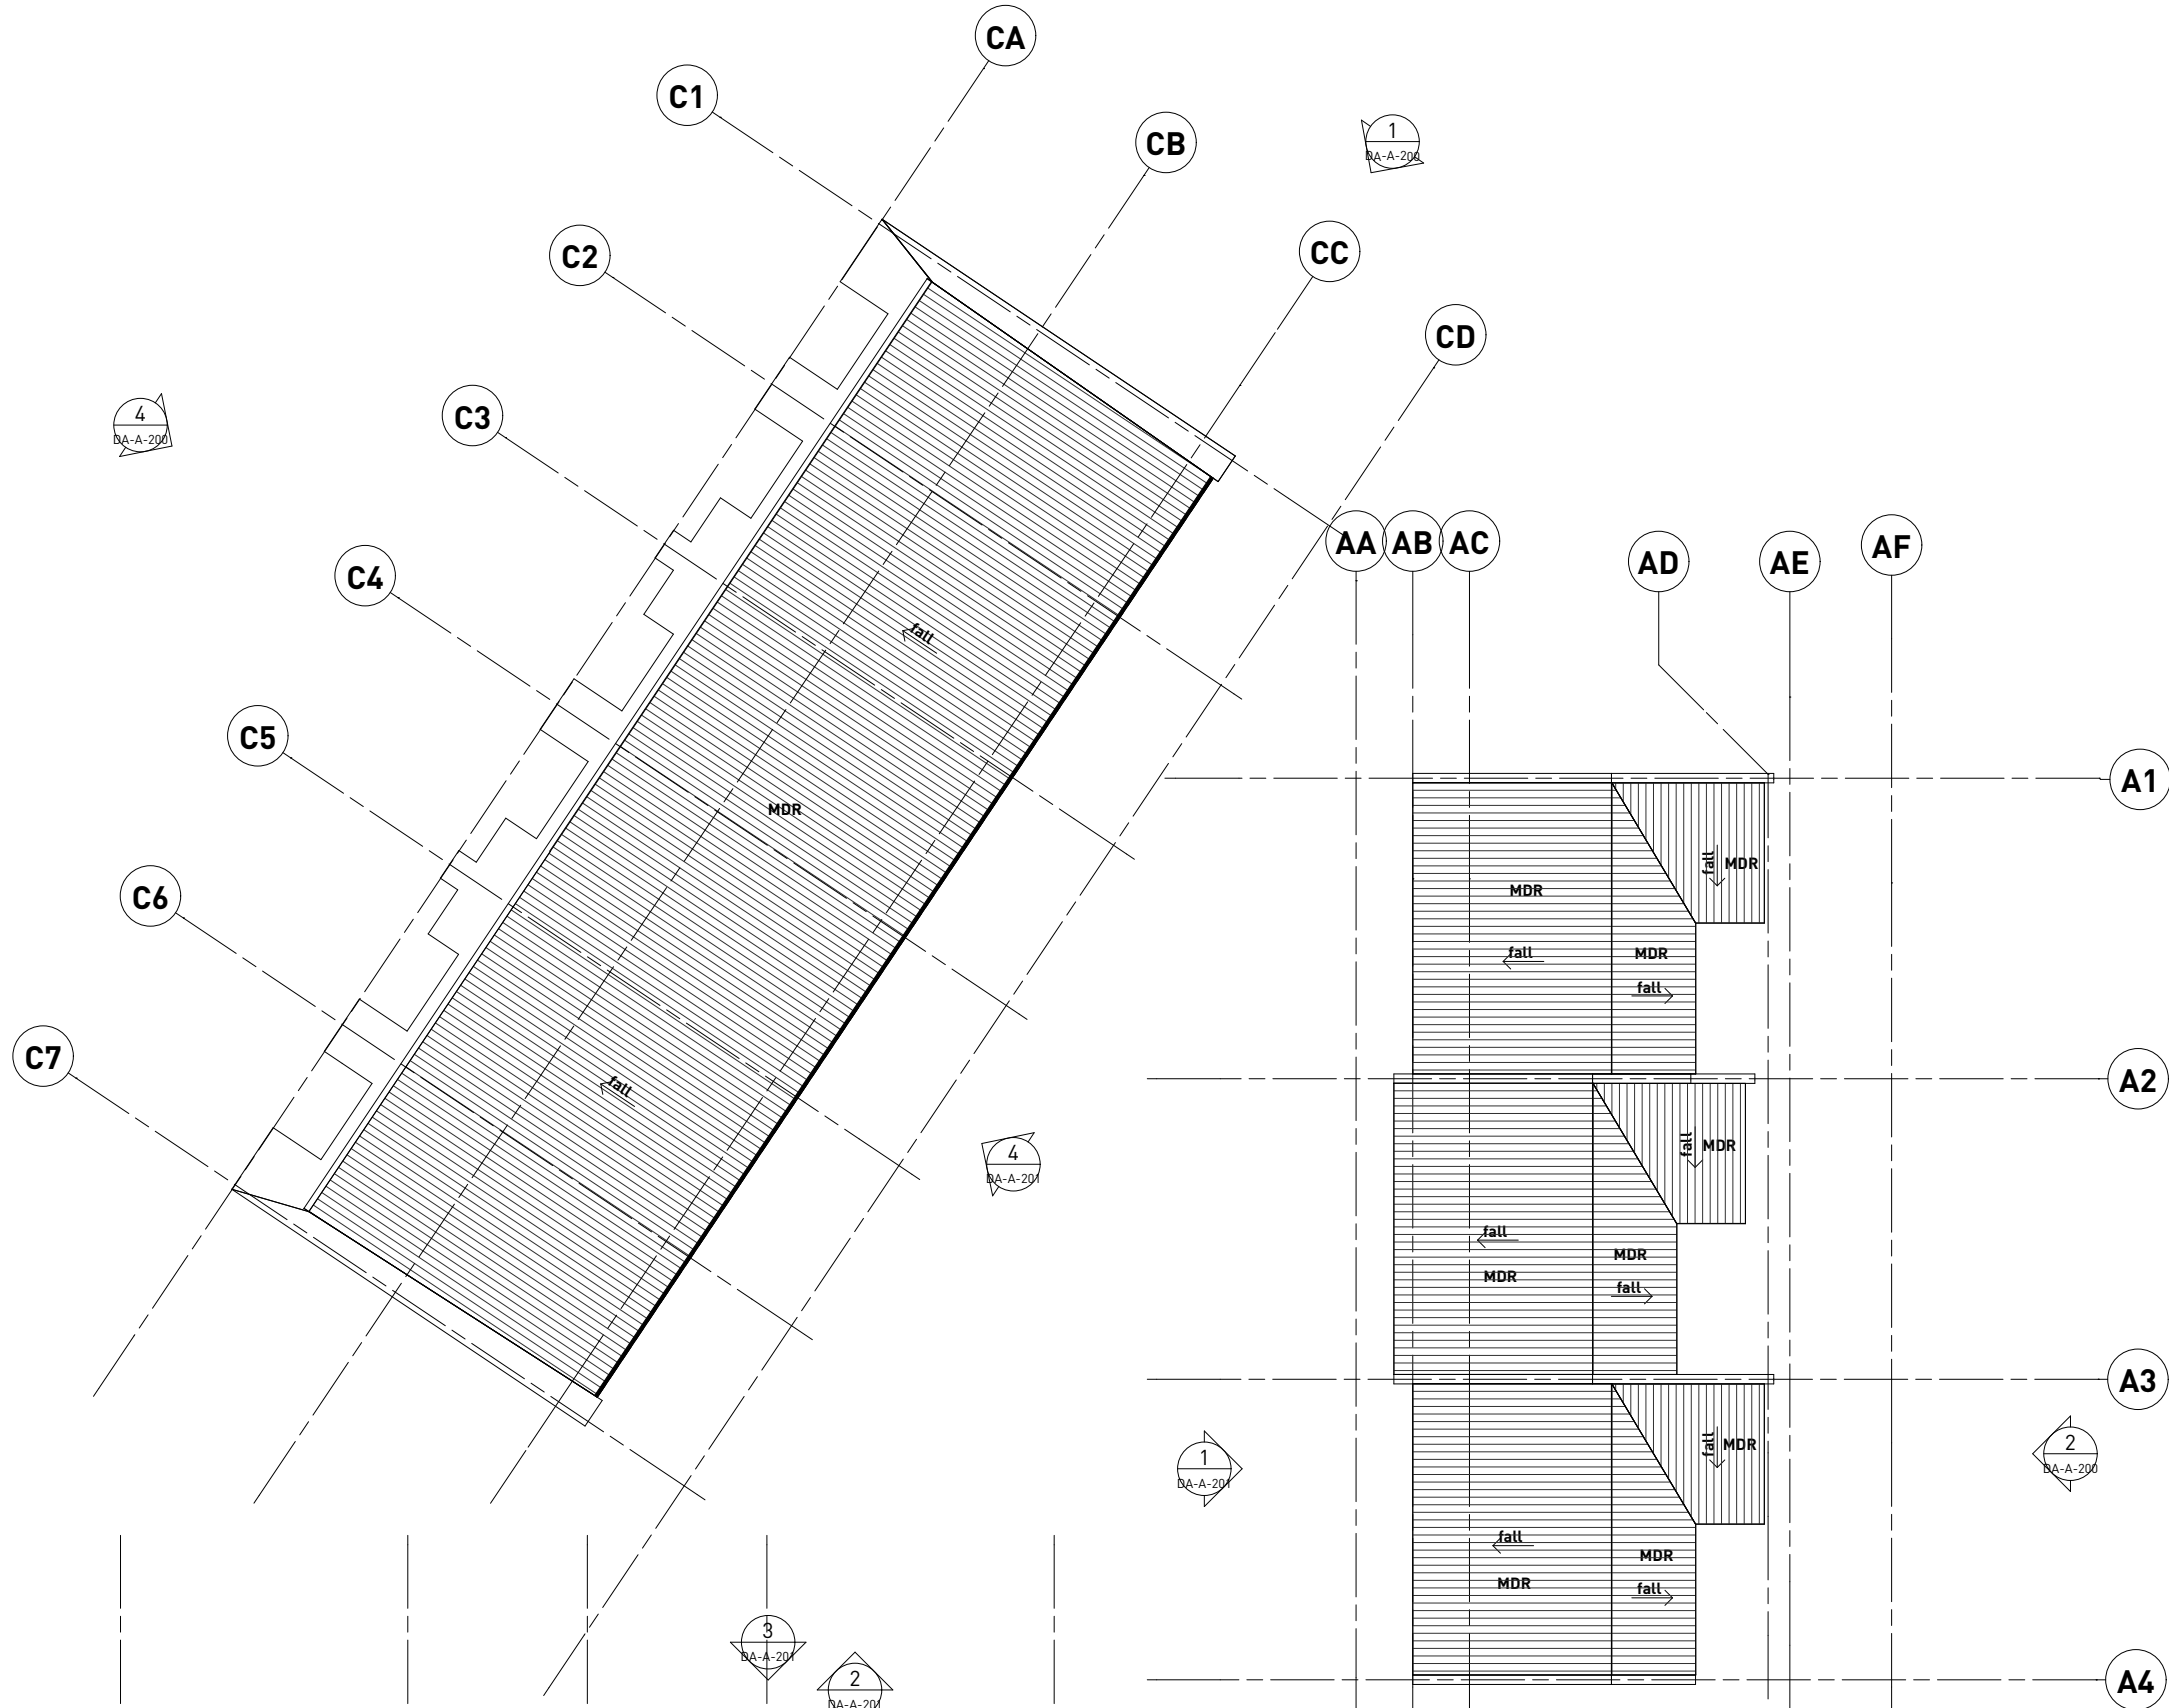

SELECTIONS LEGEND

REFER TO SELECTIONS SCHEDULE FOR MORE DETAIL

AD	ALUMINIUM FRAMED DOOR
AW	ALUMINIUM FRAMED WINDOW
AWN	SHADING AWNING
BOL	BOLLARD
BAL	BALUSTRADE
BALC	BALCONY
BG	BOX GUTTER
BLK	BLOCKWORK
BK	BRICKWORK
CAP	RIDGE CAPING
CAR	CARPET
CJ	CONSTRUCTION JOINT
CL	CLOTHESLINE
CONC	CONCRETE
D	DOOR
DP	DOWNPIPE
EDB	ELECTRICAL DISTRIBUTION BOARD
EX	EXISTING
EXH	EXHAUST
F	REFRIGERATOR
FB	FACE BRICK TYPE 1
FB2	FACE BRICK TYPE 2
FB3	FACE BRICK TYPE 3
FC	FIBRE CEMENT
FG	FIXED GLASS
FGB	FIXED GLASS BALUSTRADE
FHR	FIRE HOSE REEL
FIP	FIRE INDICATOR PANEL
FL	FLASHING
FR	FIRE RATED
FW	FLOOR WASTE
FFL	FINISHED FLOOR LEVEL
FSL	FINISHED SLAB LEVEL
GD	GRATED DRAIN
GU	GUTTER
HR	HANDRAIL
HWU	HOT WATER UNIT
INT	INTERCOM
LDY	LAUNDRY
LV	METAL LOUVRES
MB	MAILBOX
MC#	METAL CLADDING TYPE #
MDR	METAL DECK ROOFING
MH	METAL SHADING HOOD
NGL	NATURAL GROUND LEVEL
OSD	ON SITE DETENTION
P	PAINT
PAL	METAL PALLISADE
PAV	PAVING
PB	PLASTERBOARD
MSC	MESH CAGE
REN	RENDER
RL	RELATIVE LEVEL (TO AUSTRALIAN HEIGHT DATUM)
RS	ROLLER SHUTTER
RWO	RAINWATER OUTLET
SG	STEEL GATE
SKL	SKYLIGHT
T	TERRACE
TRG	TRANSLUCENT GLAZING [OBSCURE]
W	WASHING MACHINE
WS	WHEEL STOP

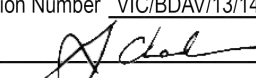	
Certificate Number 14911733	
Accreditation Number VIC/BDV/13/1491	
Signature 	Date 20/08/2015

DOCUMENT

BUILDINGS ABC LEVEL 3

DOCUMENT

DEVELOPMENT APPLICATION

REV C 19-08-15

STAGE

DEVELOPMENT APPLICATION

PROJECT

THE BRICKWORKS

10 VICTORY PARADE WALLSEND

CLIENT



SNL BUILDING CONSTRUCTIONS

ARCHITECTURE URBAN PLANNING

ABN 96 142 020 693
M1/147 McEvoy St Alexandria NSW 2015
P 02 9516 2022 E email@smithtzannes.com.au
smithtzannes.com.au
Nominated Architect: Peter Smith (Reg 7024)



14_070 DA-A-104

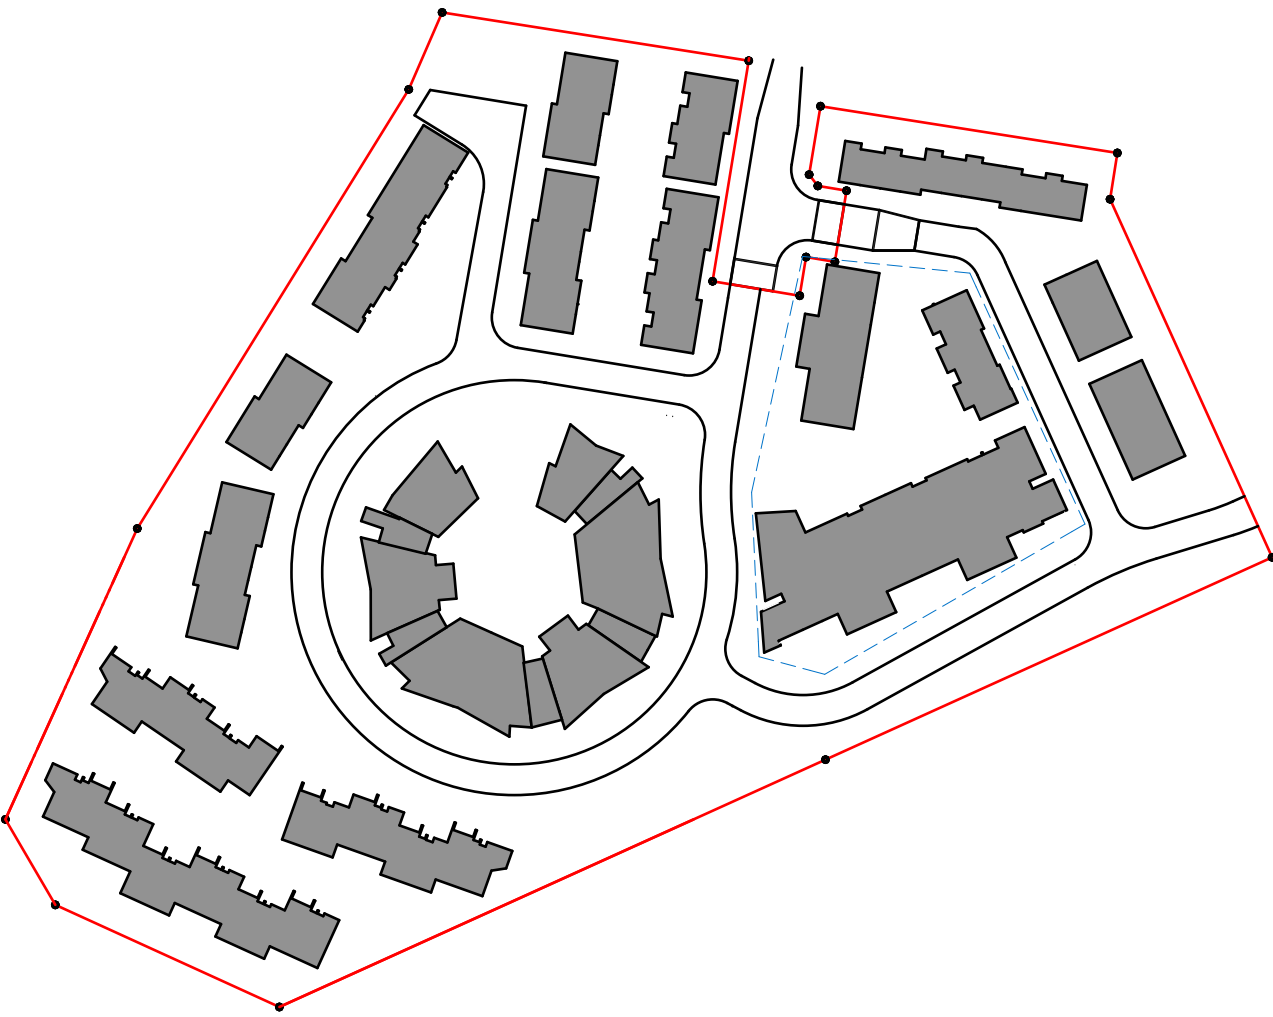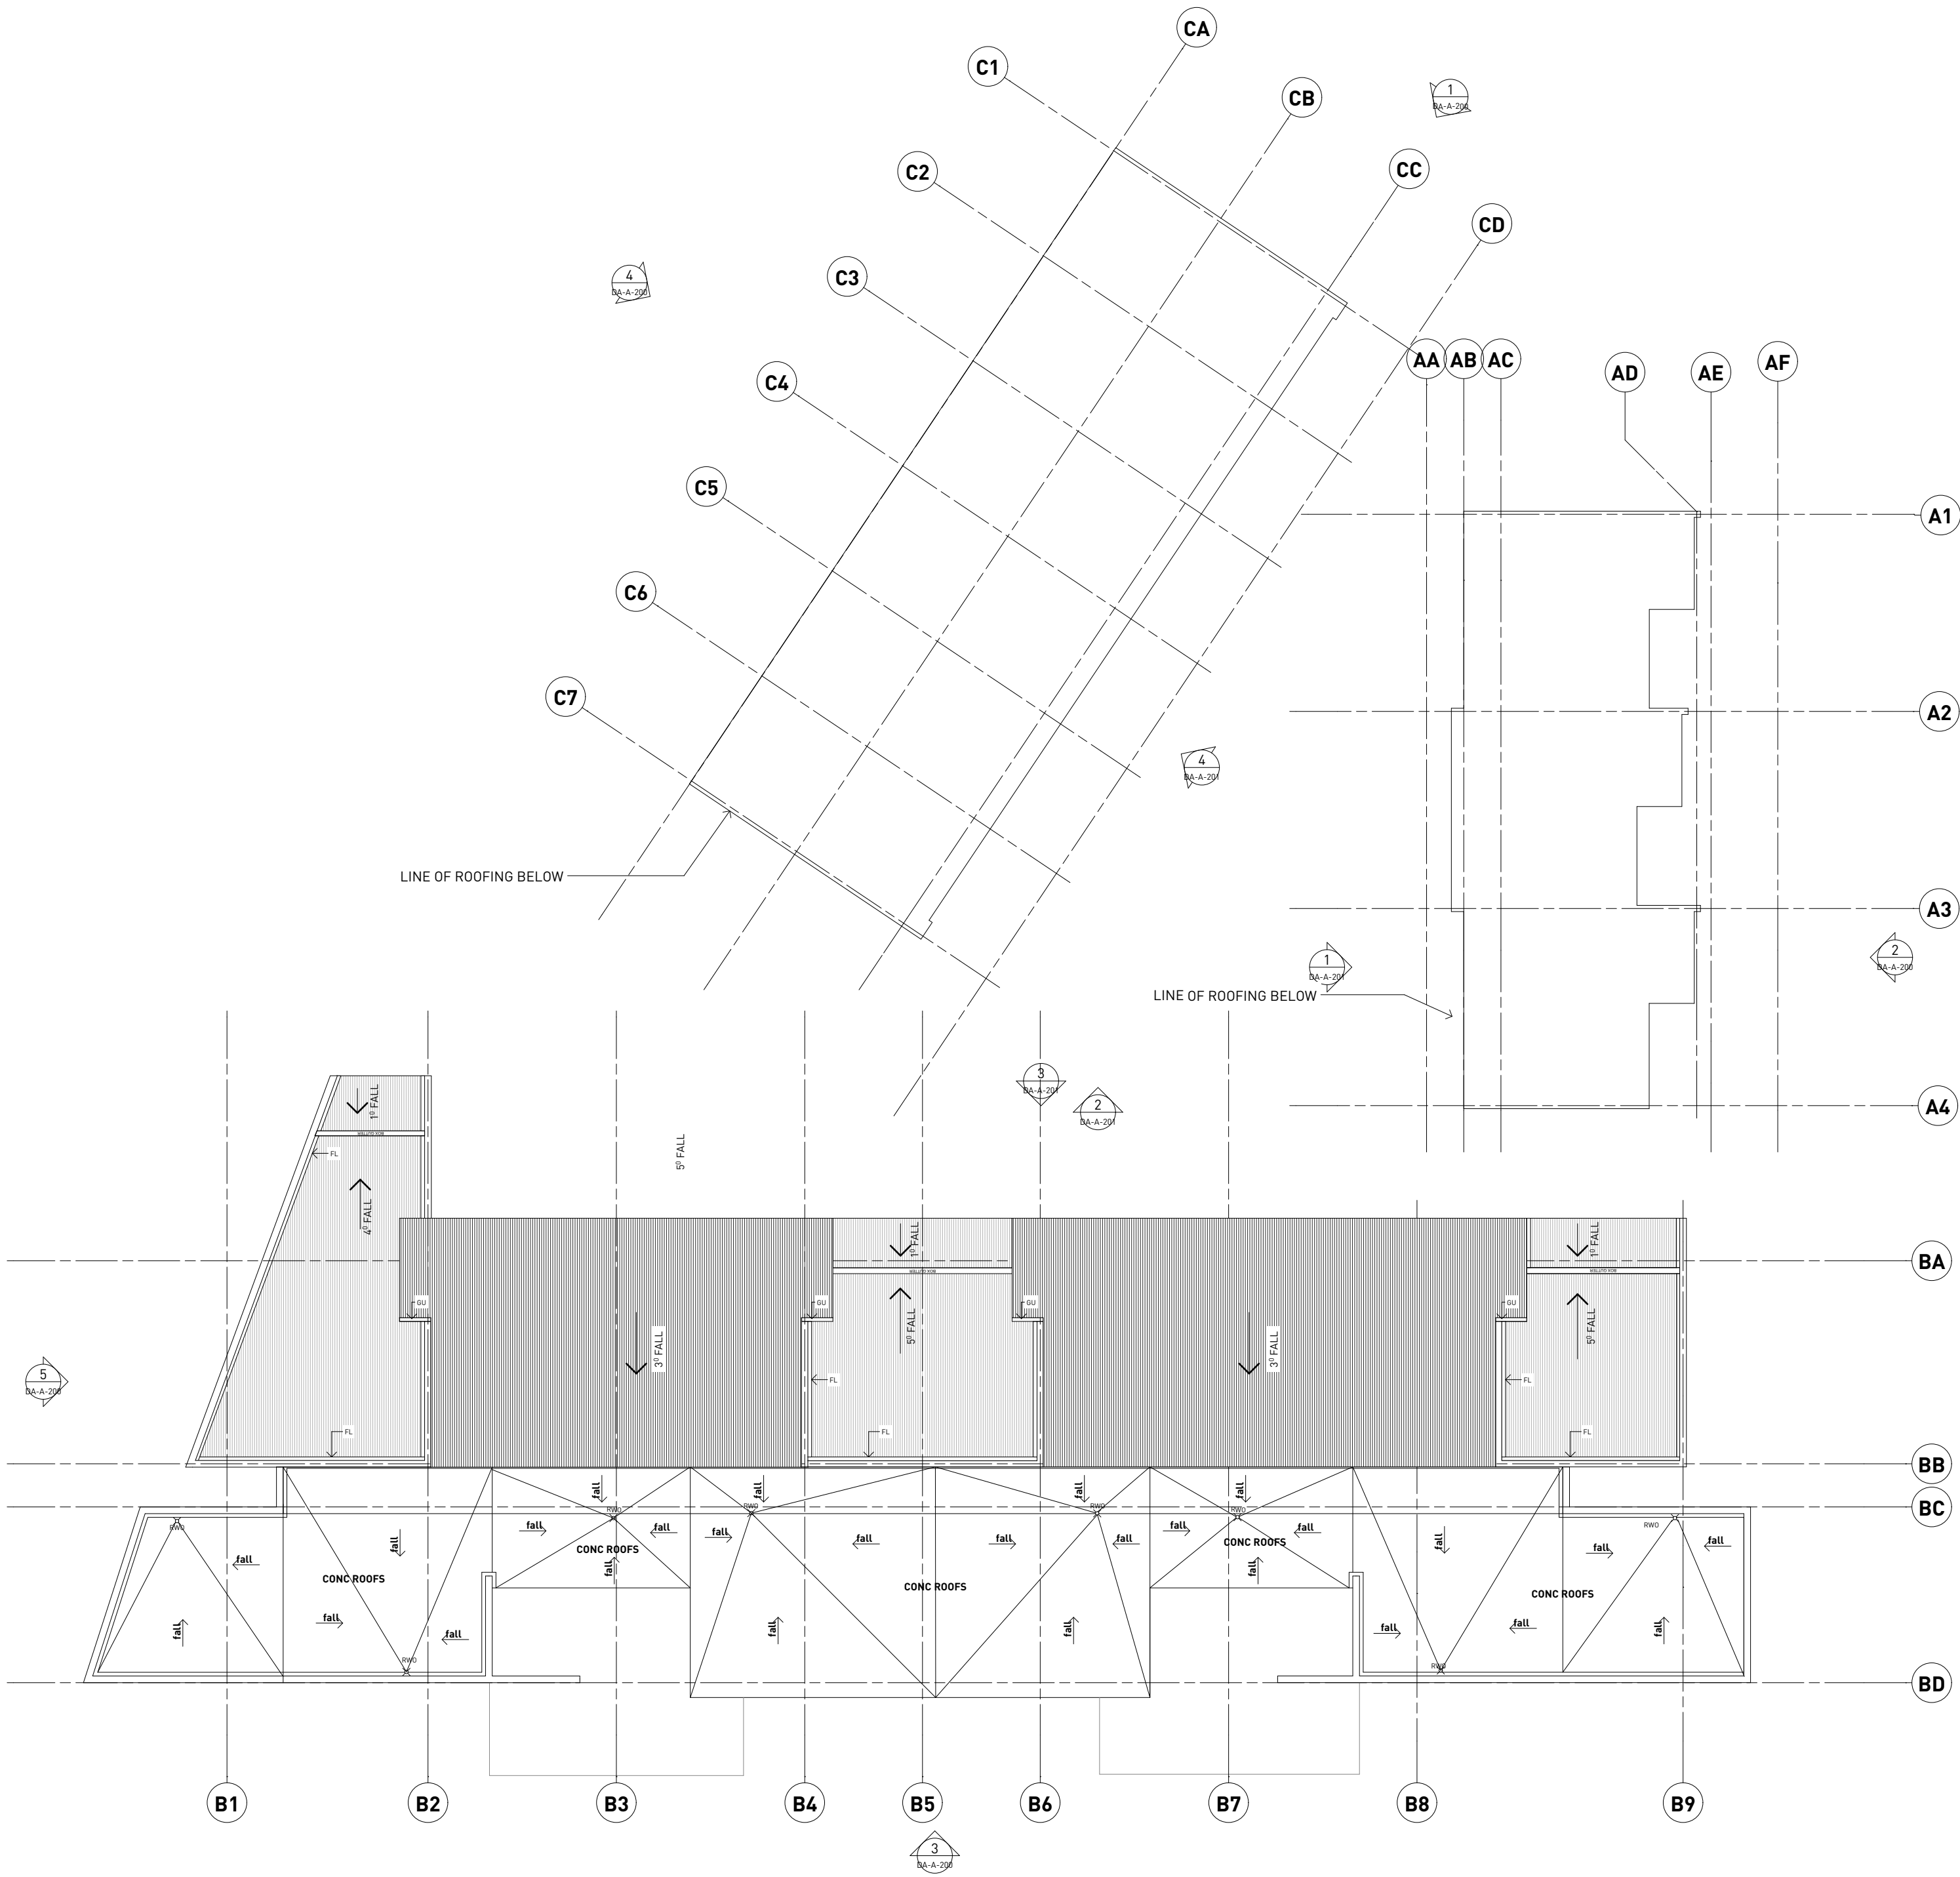

SELECTIONS LEGEND	
REFER TO SELECTIONS SCHEDULE FOR MORE DETAIL	
AD	ALUMINIUM FRAMED DOOR
AW	ALUMINIUM FRAMED WINDOW
AWN	SHADING AWNING
BOL	BOLLARD
BAL	BALUSTRADE
BALC	BALCONY
BG	BOX GUTTER
BLK	BLOCKWORK
BK	BRICKWORK
CAP	RIDGE CAPING
CAR	CARPET
CJ	CONSTRUCTION JOINT
CL	CLOTHESLINE
CONC	CONCRETE
D	DOOR
DP	DOWNPIPE
EDB	ELECTRICAL DISTRIBUTION BOARD
EX	EXISTING
EXH	EXHAUST
F	REFRIGERATOR
FB	FACE BRICK TYPE 1
FB2	FACE BRICK TYPE 2
FB3	FACE BRICK TYPE 3
FC	FIBRE CEMENT
FG	FIXED GLASS
FGB	FIXED GLASS BALUSTRADE
FHR	FIRE HOSE REEL
FIP	FIRE INDICATOR PANEL
FL	FLASHING
FR	FIRE RATED
FW	FLOOR WASTE
FFL	FINISHED FLOOR LEVEL
FSL	FINISHED SLAB LEVEL
GD	GRATED DRAIN
GU	GUTTER
HR	HANDRAIL
HWU	HOT WATER UNIT
INT	INTERCOM
LDY	LAUNDRY
LV	METAL LOUVRES
MB	MAILBOX
MC#	METAL CLADDING TYPE #
MOR	METAL DECK ROOFING
MH	METAL SHADING HOOD
NGL	NATURAL GROUND LEVEL
OSD	ON SITE DETENTION
P	PAINT
PAL	METAL PALLISADE
PAV	PAVING
PB	PLASTERBOARD
MSC	MESH CAGE
REN	RENDER
RL	RELATIVE LEVEL (TO AUSTRALIAN HEIGHT DATUM)
RS	ROLLER SHUTTER
RWO	RAINWATER OUTLET
SG	STEEL GATE
SKL	SKYLIGHT
T	TERRACE
TRG	TRANSLUCENT GLAZING (OBSCURE)
W	WASHING MACHINE
WS	WHEEL STOP

1 ROOF
1:200

General Notes	LEGEND
1. NEVER scale off drawings, use figured dimensions only.	Refer to the notes page for legend that includes further notes and explanation of abbreviation
2. Verify all dimensions on site prior to commencement & report discrepancies to the architect.	
3. Drawings describe scope of works and general set out. These drawings are not shop drawings. Set out to be undertaken by surveyor on site. Shop drawings should be prepared where required or necessary	
4. All work to be carried out in accordance with the Building Code of Australia.	
5. Architects work is subject to Copyright. Documents should not be used contrary to the purpose of the issue without written permission from Smith & Tzannes.	

DOCUMENT
BUILDINGS ABC ROOF

DOCUMENT
DEVELOPMENT APPLICATION

REV A 19-08-15

STAGE
DEVELOPMENT APPLICATION


PROJECT
THE BRICKWORKS

10 VICTORY PARADE WALLSEND


CLIENT
SNL BUILDING CONSTRUCTIONS

ARCHITECTURE URBAN PLANNING
ABN 96 142 020 693
M1/147 McEvoy St Alexandria NSW 2015
P102 9516 2022 E email@smithtzannes.com.au
smithtzannes.com.au
Nominated Architect: Peter Smith (Reg 7024)




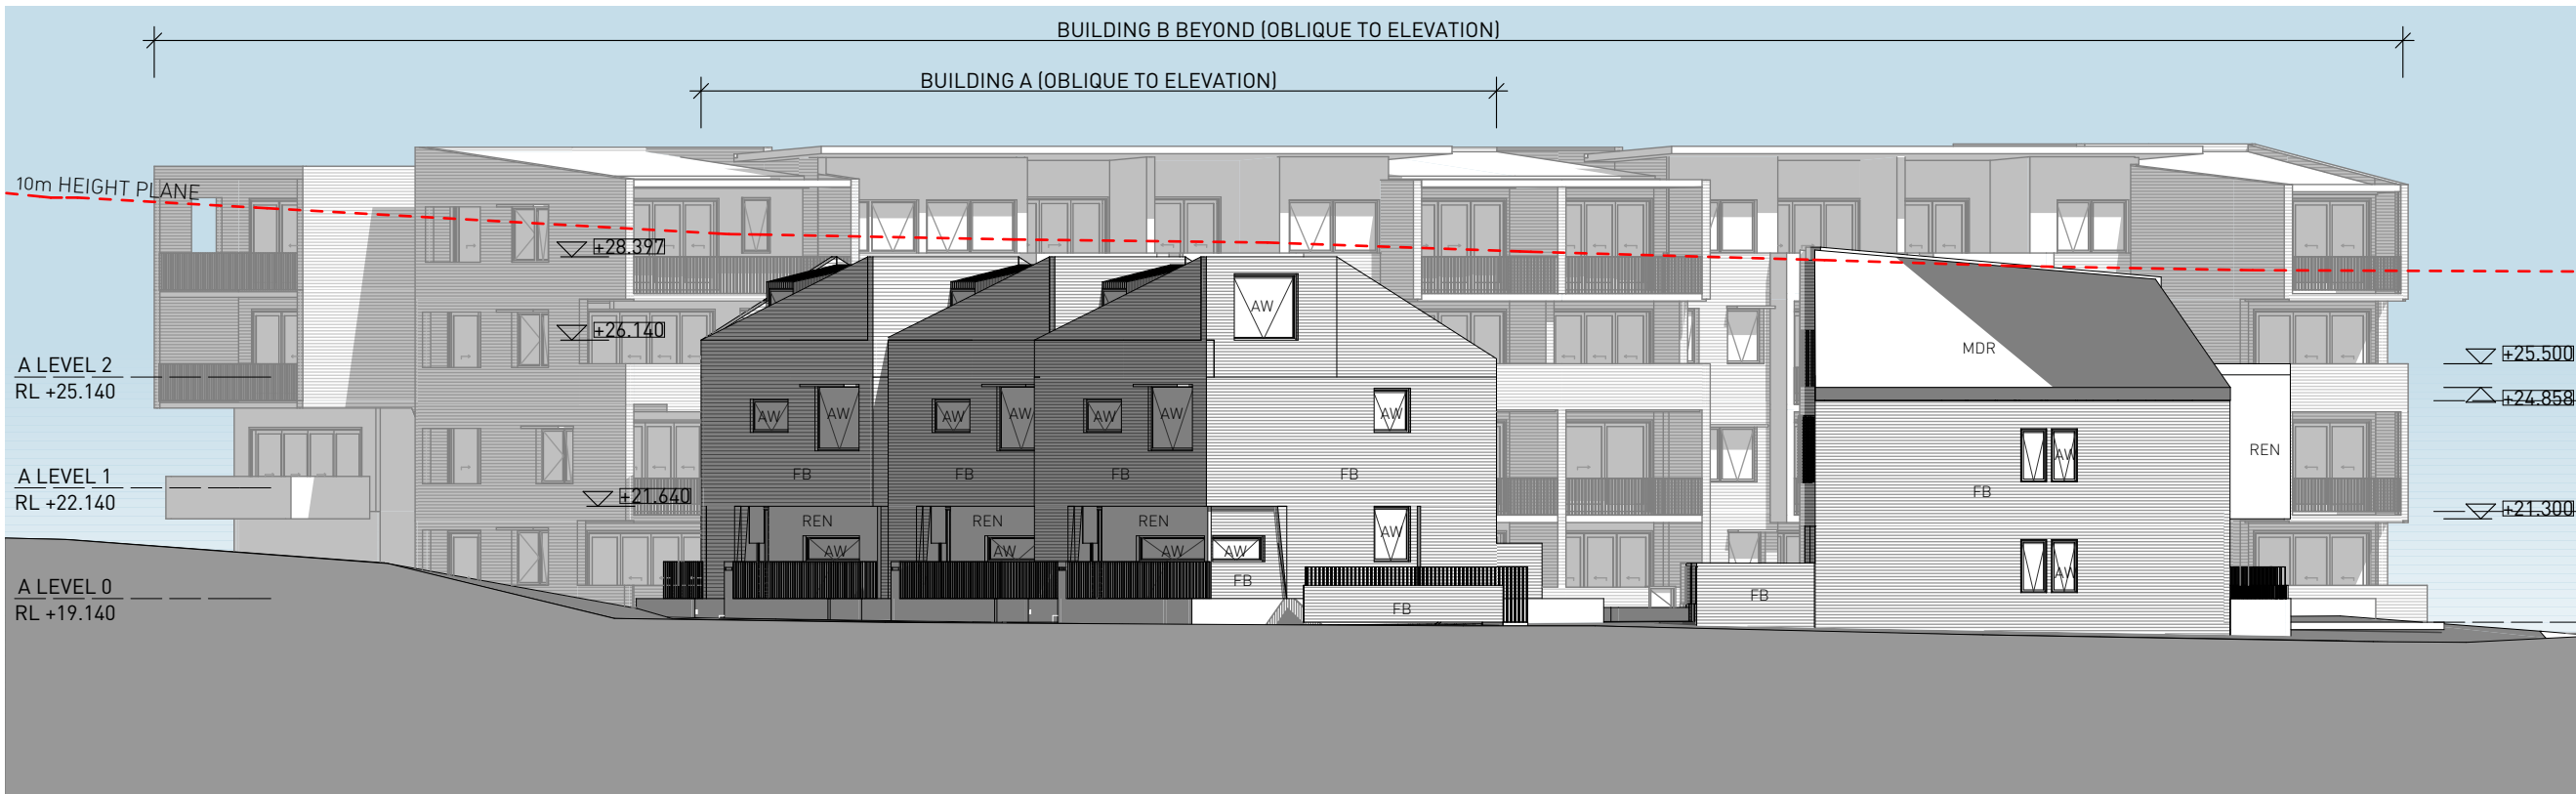



1 BUILDING A AND C NORTH ELEVATION
1:200

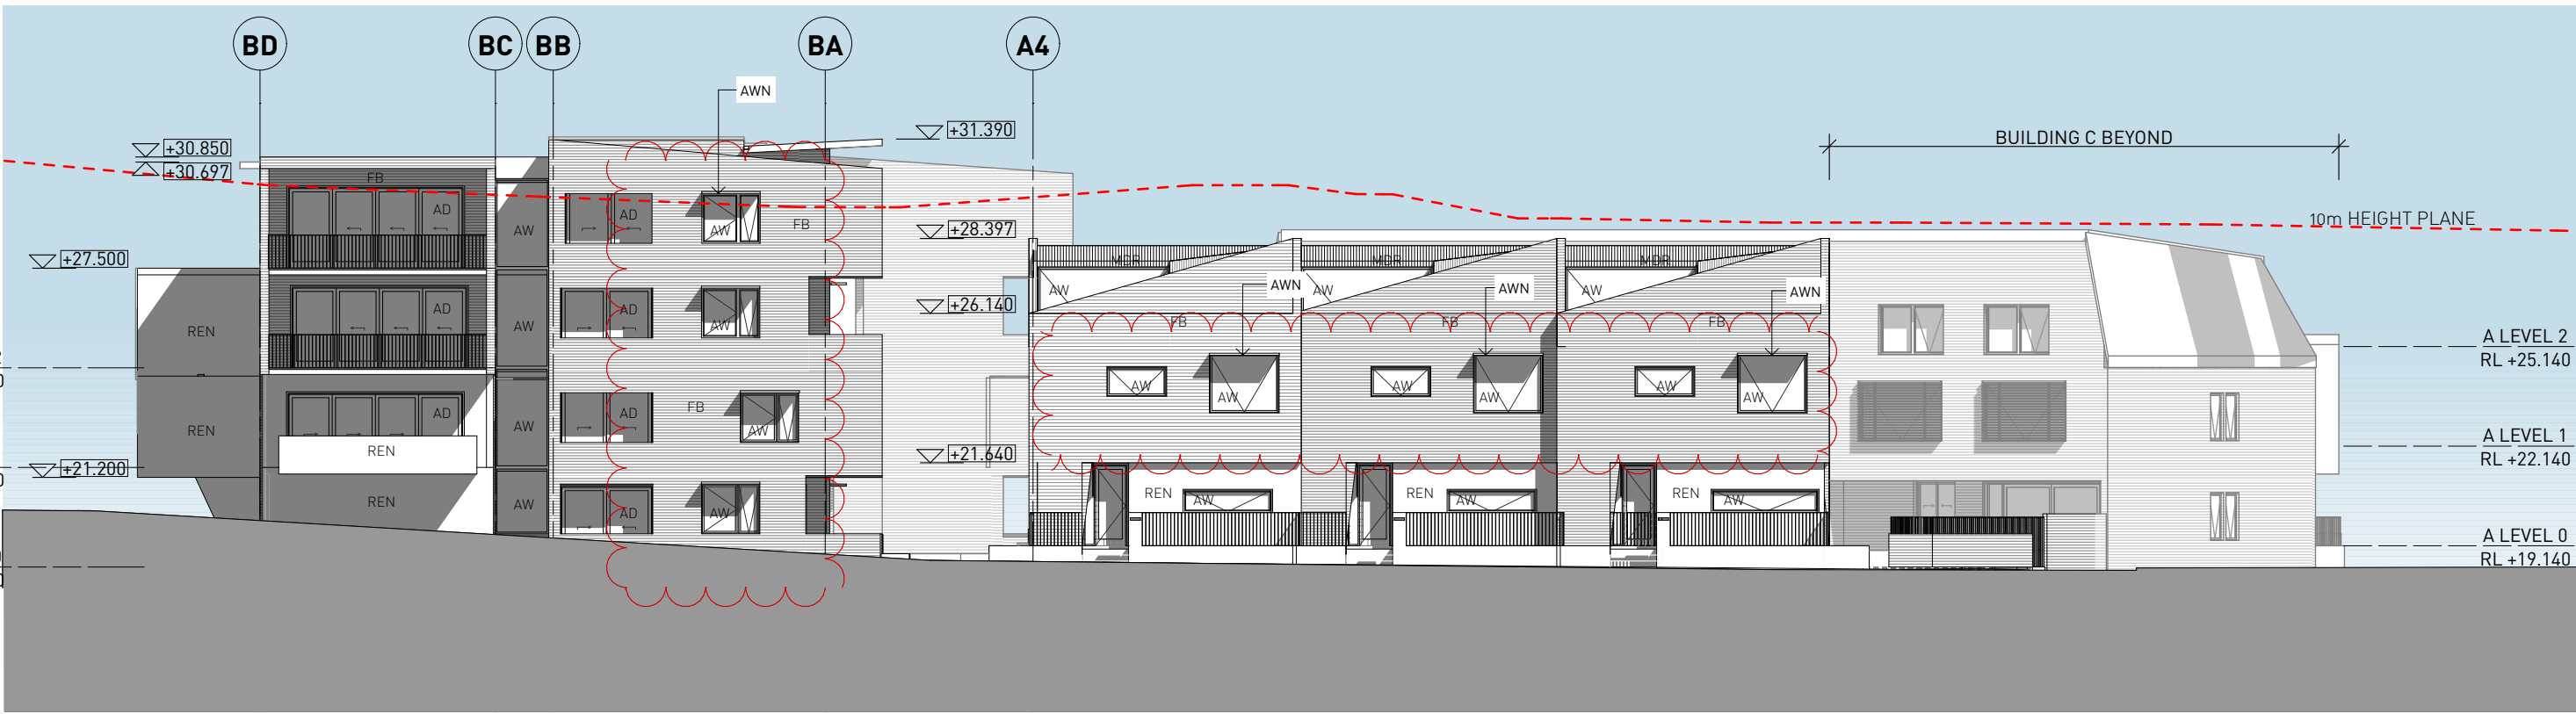


2 BUILDING A AND B EAST ELEVATION
1:200

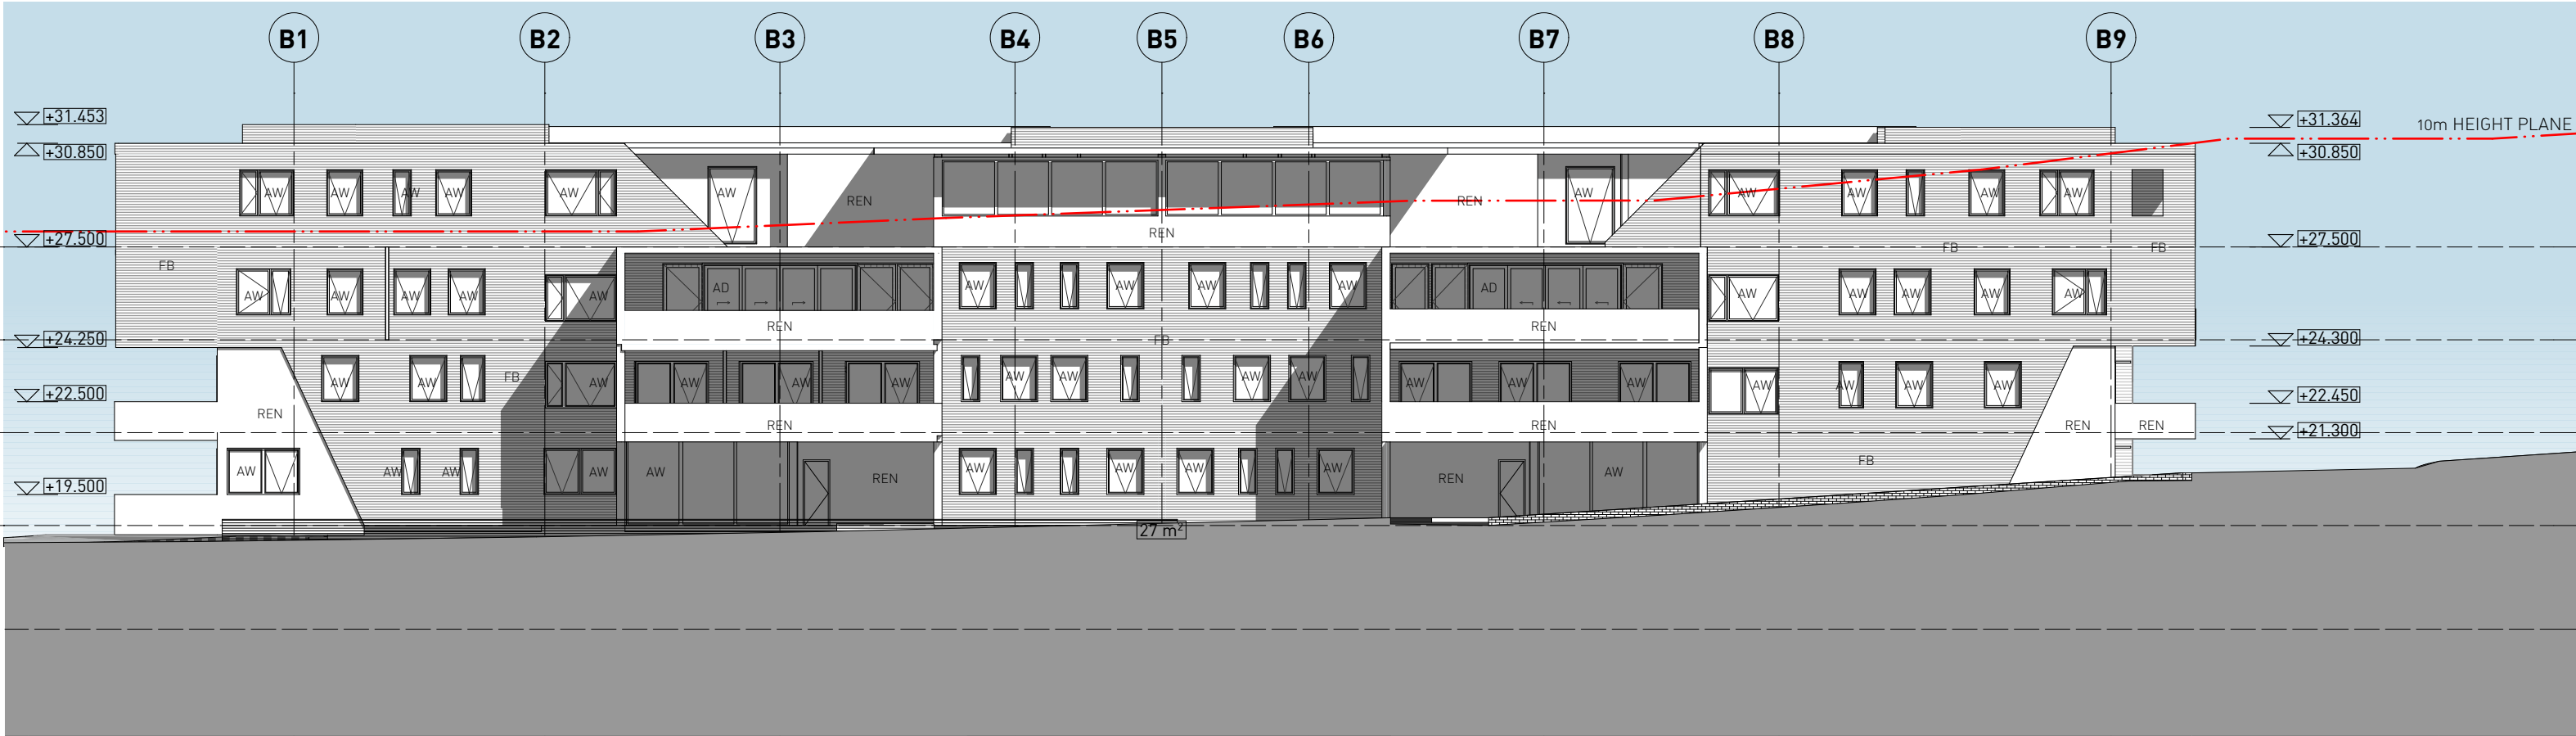

3 BUILDING B SOUTH ELEVATION
1:200

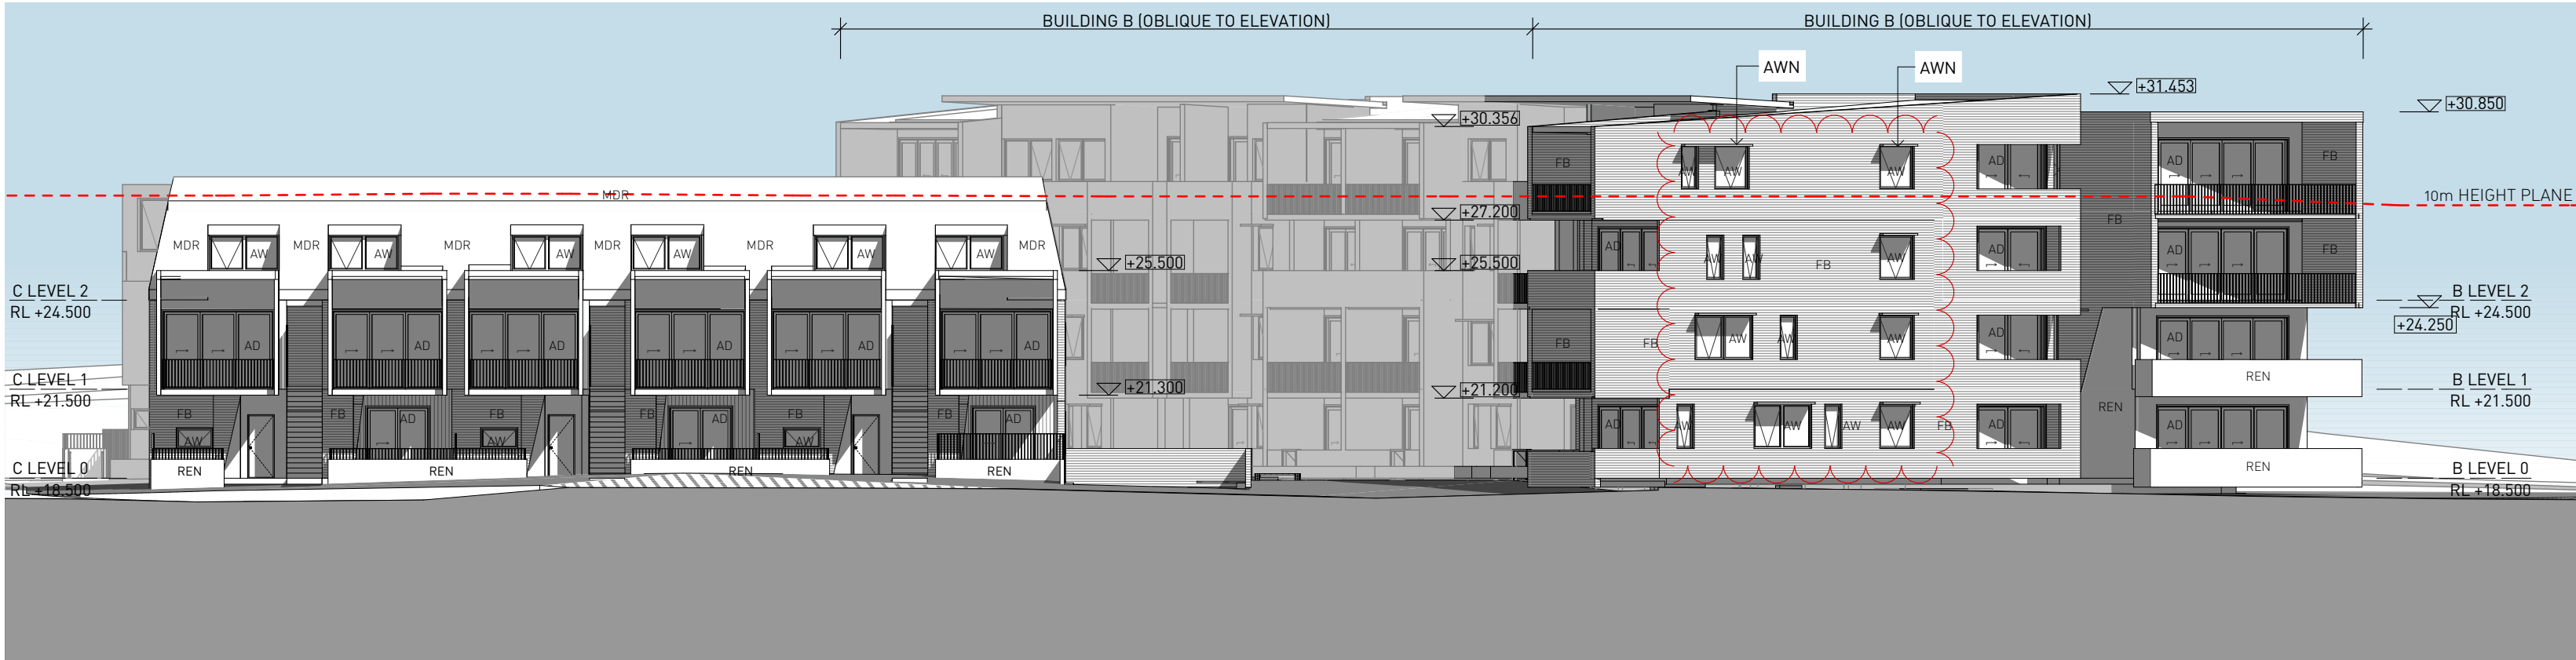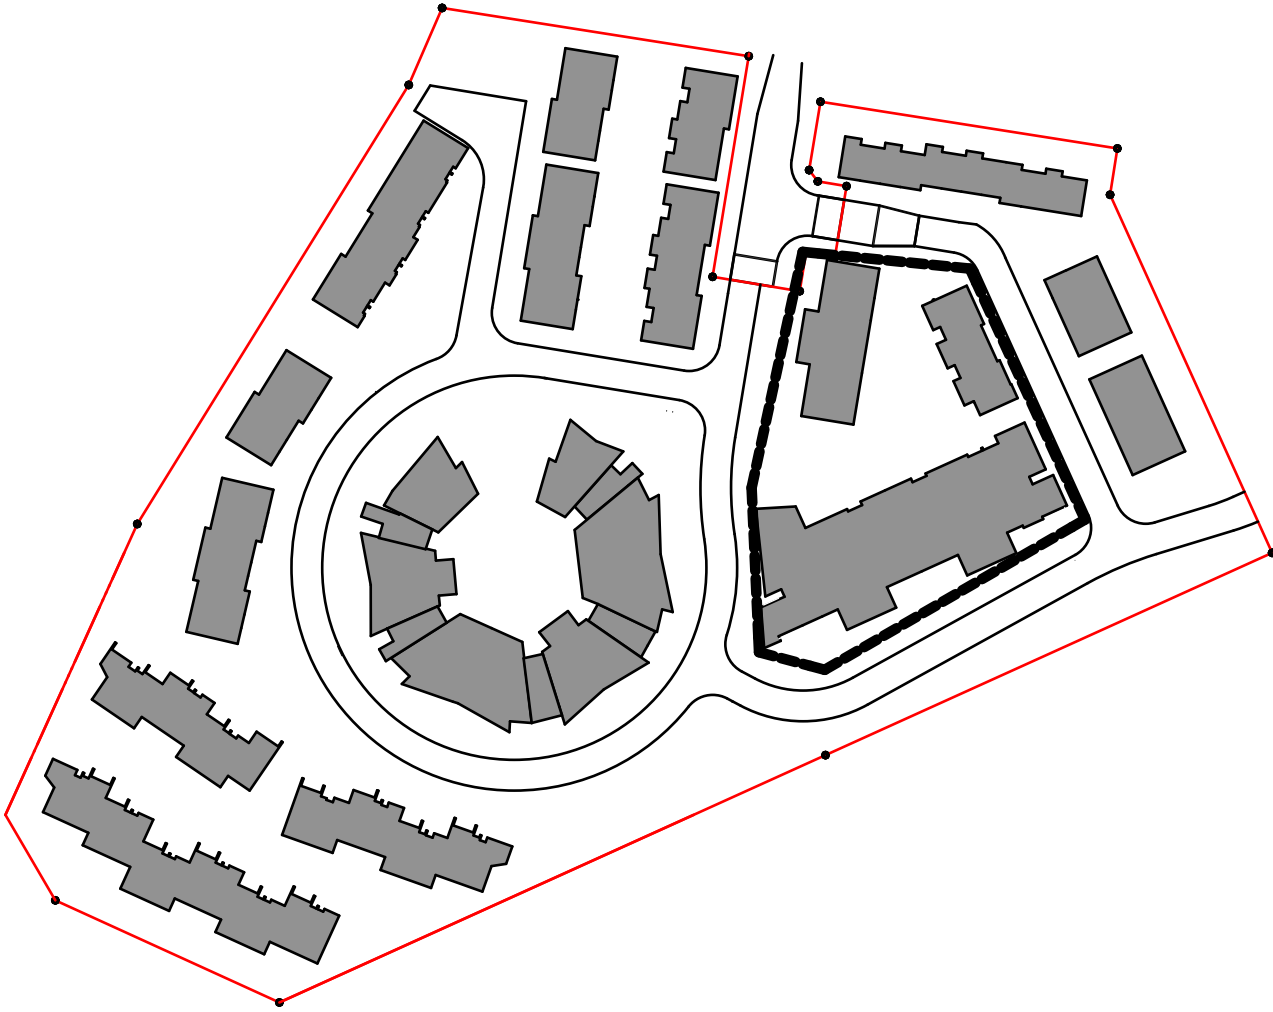

4 BUILDING C WEST ELEVATION
1:200

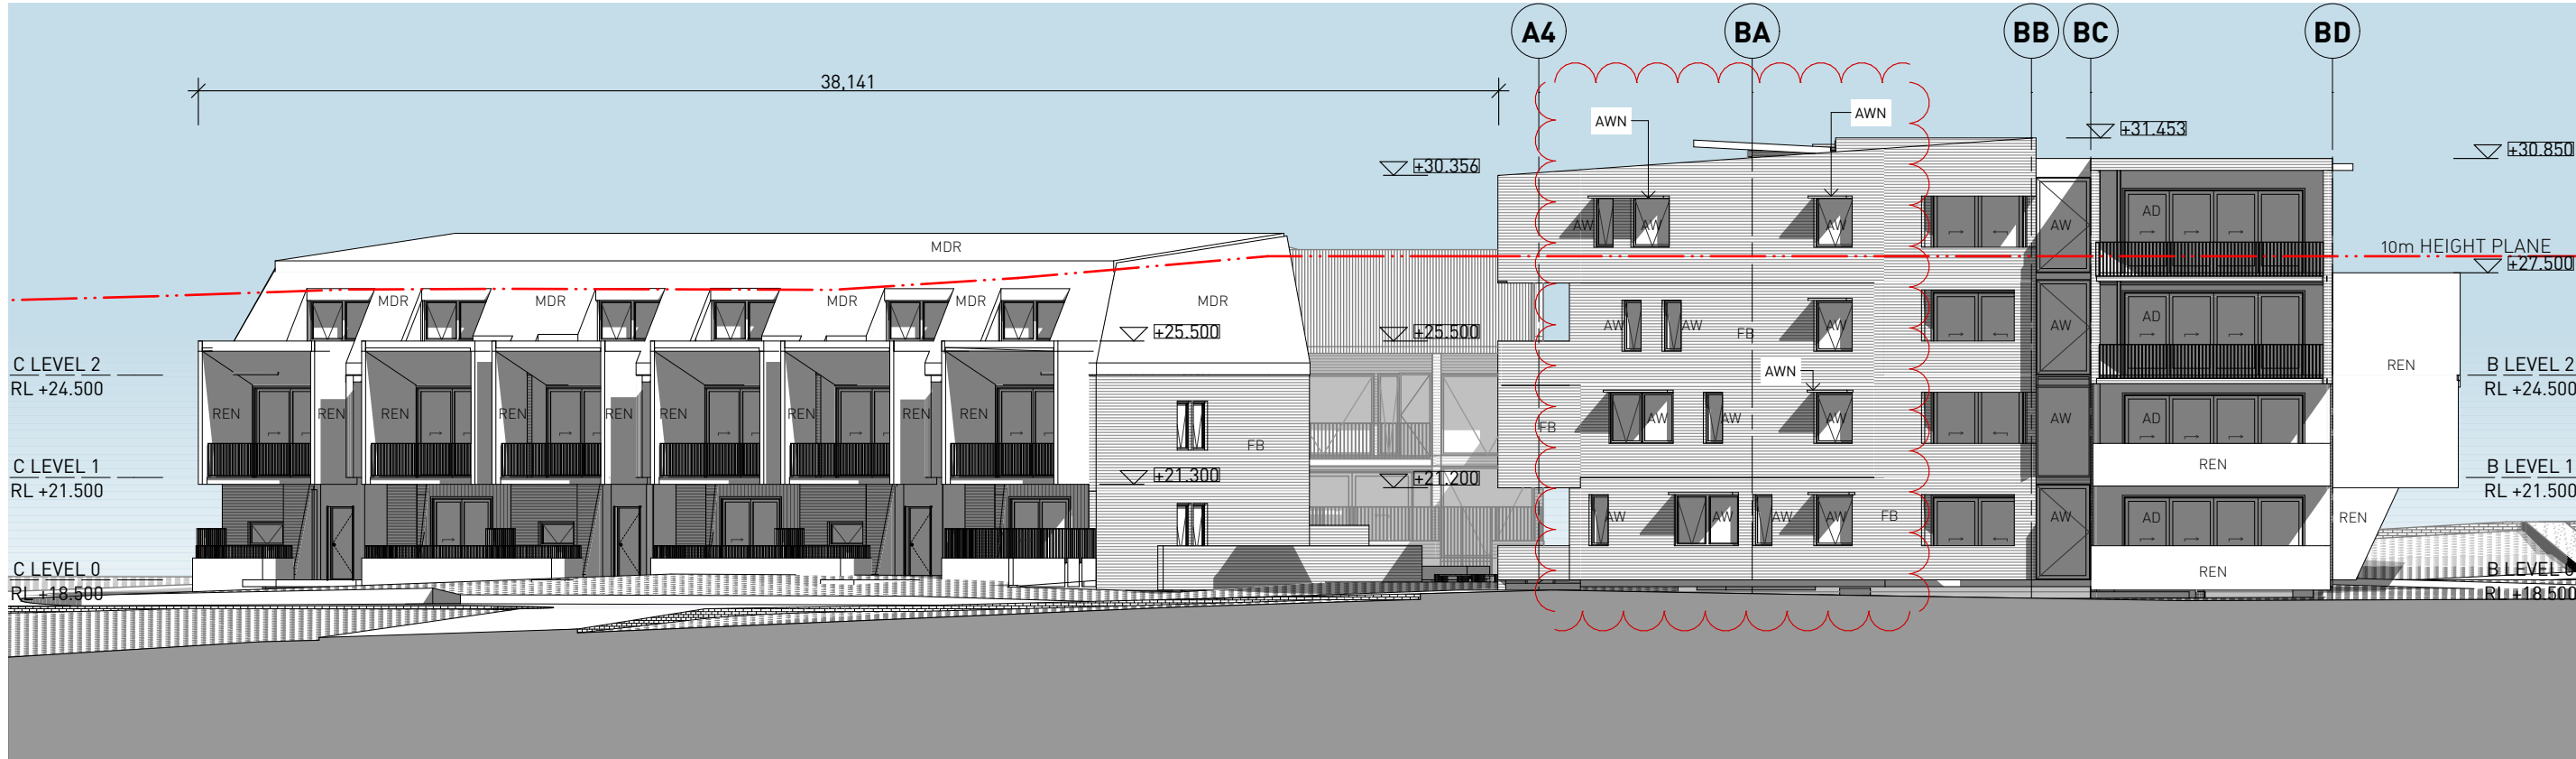

5 BUILDING B WEST ELEVATION
1:200

General Notes

1. NEVER scale off drawings, use figured dimensions only.
2. Verify all dimensions on site prior to commencement & report discrepancies to the architect.
3. Drawings describe scope of works and general set out. These drawings are not shop drawings. Set out to be undertaken by surveyor on site. Shop drawings should be prepared where required or necessary.
4. All work to be carried out in accordance with the Building Code of Australia.
5. Architects work is subject to Copyright. Documents should not be used contrary to the purpose of the issue without written permission from Smith & Tzannes.

LEGEND

Refer to the notes page for legend that includes further notes and explanation of abbreviation

SELECTIONS LEGEND

REFER TO SELECTIONS SCHEDULE FOR MORE DETAIL

AD	ALUMINIUM FRAMED DOOR	CAP	RIDGE CAPPING
AW	ALUMINIUM FRAMED WINDOW	CJ	CONSTRUCTION JOINT
AWN	SHADING AWNING	CL	CLOTHESLINE
BOL	BOLLARD	CONC	CONCRETE
BAL	BALUSTRADE	D	DOOR
BALC	BALCONY	DP	DOWNSPIPE
BO	BOX GUTTER	EDB	ELECTRICAL DISTRIBUTION BOARD
BLK	BLOCKWORK	EX	EXISTING
BRK	BRICKWORK	EXH	EXHAUST
CAR	CARPET	F	REFRIGERATOR

FB	FACE BRICK	FSL	FINISHED SLAB LEVEL
FC	FIBRE CEMENT	GD	GRATED DRAIN
FG	FIXED GLASS	GU	GUTTER
FBG	FIXED GLASS BALUSTRADE	HR	HANDRAIL
FHR	FIRE HOSE REEL	HWU	HOT WATER UNIT
FIP	FIRE INDICATOR PANEL	INT	INTERCOM
FL	FLASHING	LDR	LAUNDRY
FR	FIRE RATED	LV	METAL LOUVRES
FW	FLOOR WASTE	MB	MAIL BOX
FFL	FINISHED FLOOR LEVEL	MC#	METAL CLADDING TYPE #

MOR	METAL DECK ROOFING	RL	RELATIVE LEVEL TO AUSTRALIAN
MH	METAL SHADING HOOD	RS	ROLLER SHUTTER
NGL	NATURAL GROUND LEVEL	RWD	RAINWATER OUTLET
OSD	ON SITE DETENTION	SG	STEEL GATE
P	PAINT	SKL	SKYLIGHT
PAL	METAL PALLISADE	T	TERRACE
PAV	PAVING	TRO	TRANSLUCENT GLAZING (OBSCURE)
PB	PLASTERBOARD	W	WASHING MACHINE
MSC	MESH CAGE	WS	WHEEL STOP
REN	RENDER		

DOCUMENT

BUILDINGS ABC ELEVATIONS

STATUS

DEVELOPMENT APPLICATION

REV D 12/04/16

STAGE

DEVELOPMENT APPLICATION

PROJECT

THE BRICKWORKS

10 VICTORY PARADE WALLSEND

CLIENT



SNL BUILDING CONSTRUCTIONS

ARCHITECTURE URBAN PLANNING

ABN 96 142 020 693
M1/147 McEvoy St Alexandria NSW 2015
P 02 9516 2022 E email@smithtzannes.com.au
smithtzannes.com.au
Nominated Architect: Peter Smith (Reg 7024)




14_070 DA-A-200

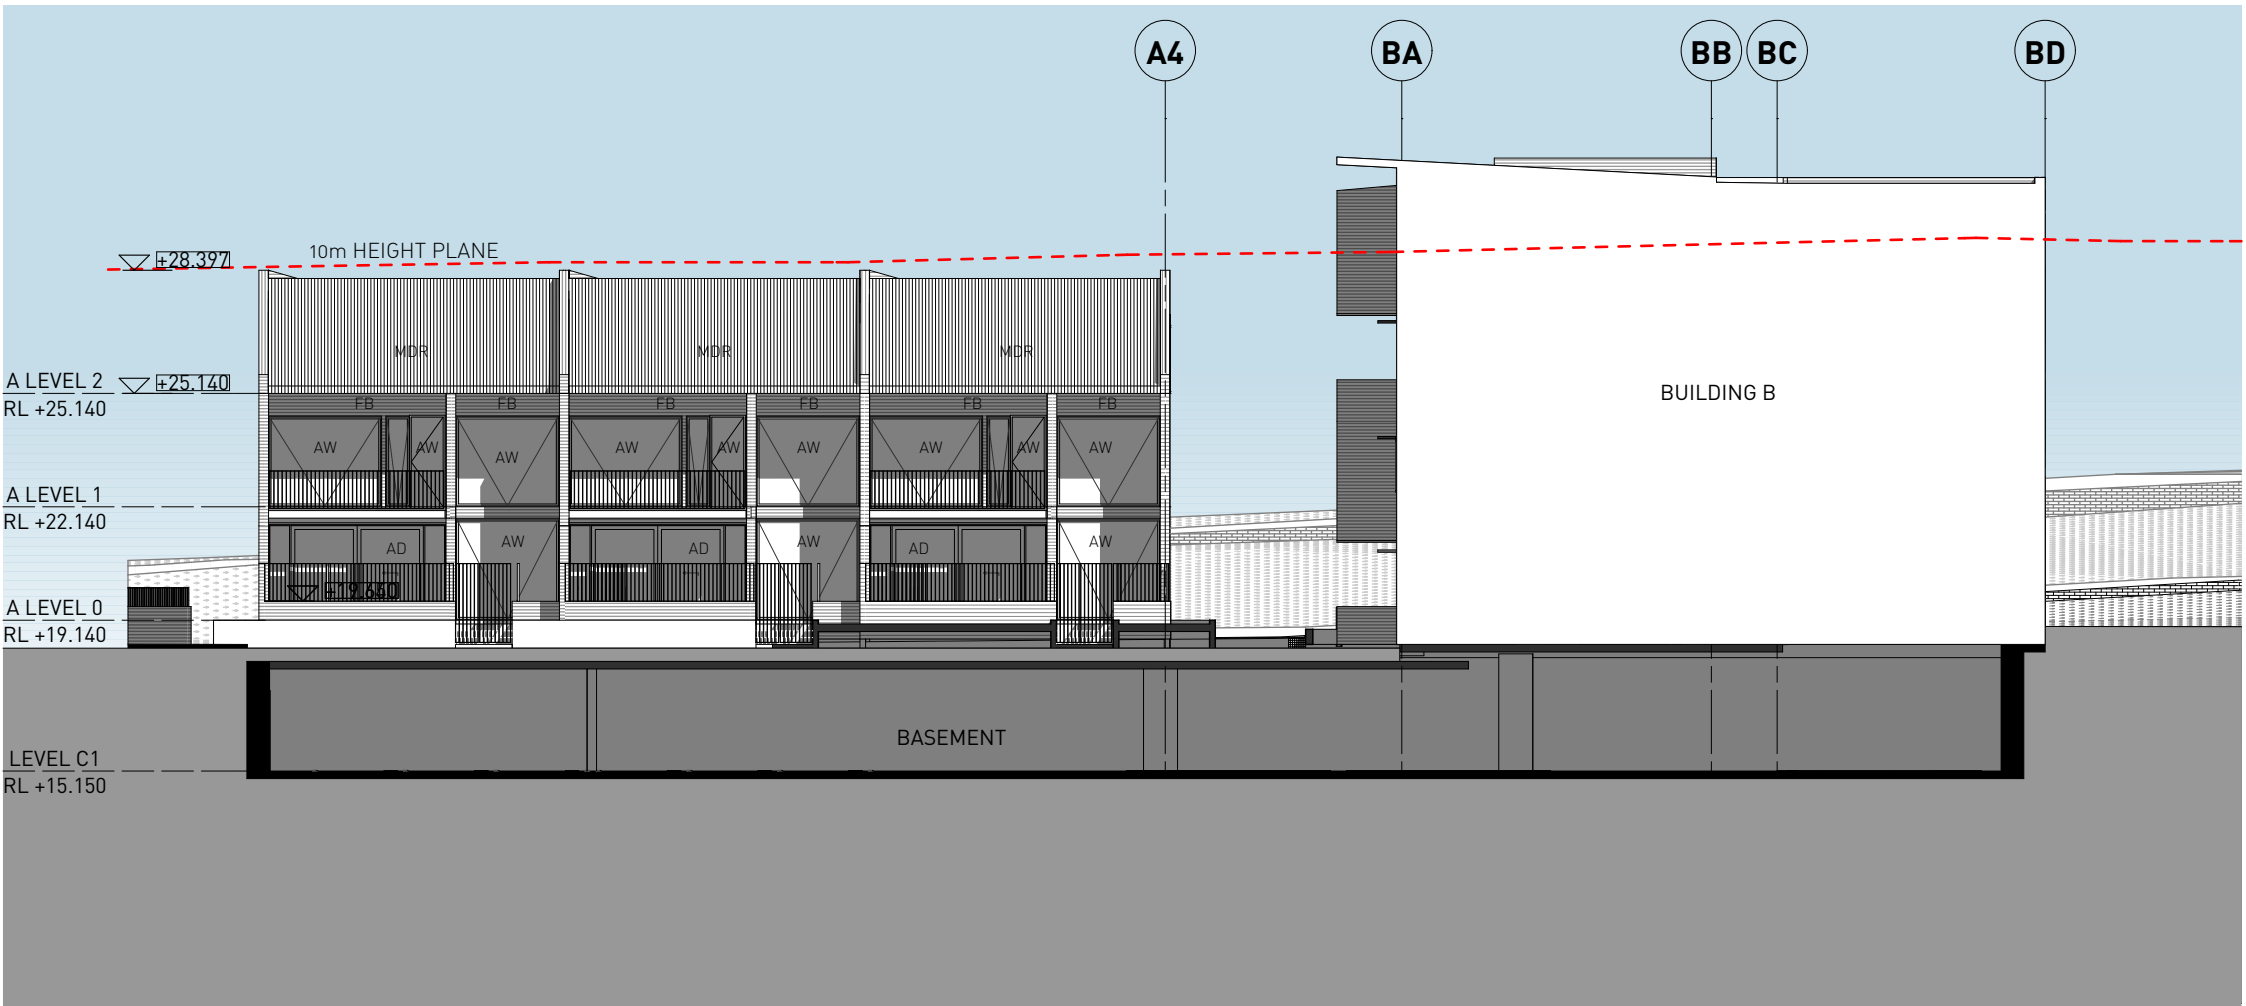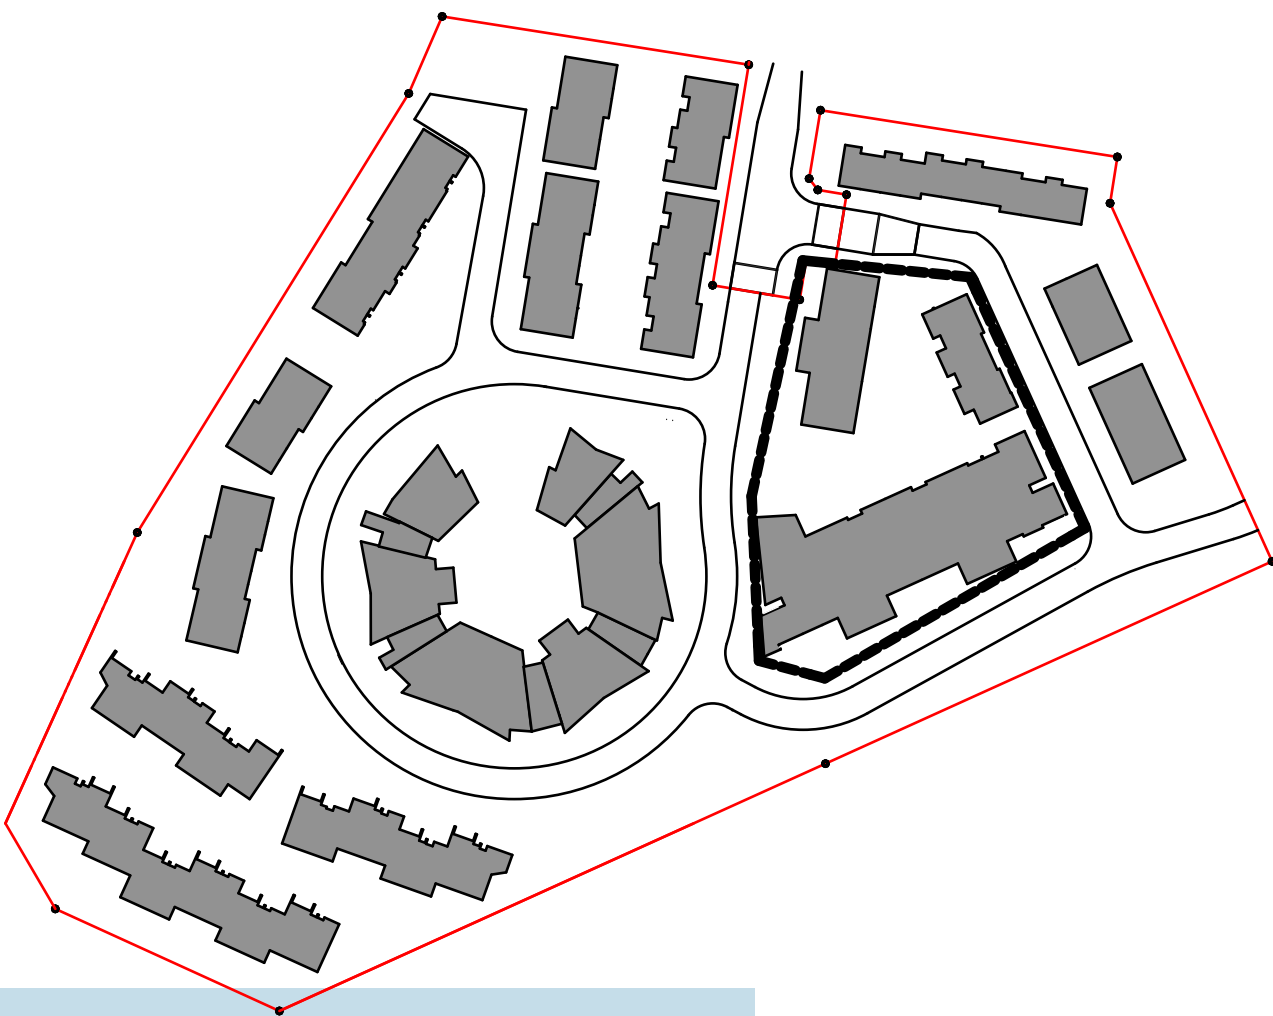

1 BUILDING A WEST ELEVATION
1:200



2 BUILDING A AND C SOUTH ELEVATION
1:200

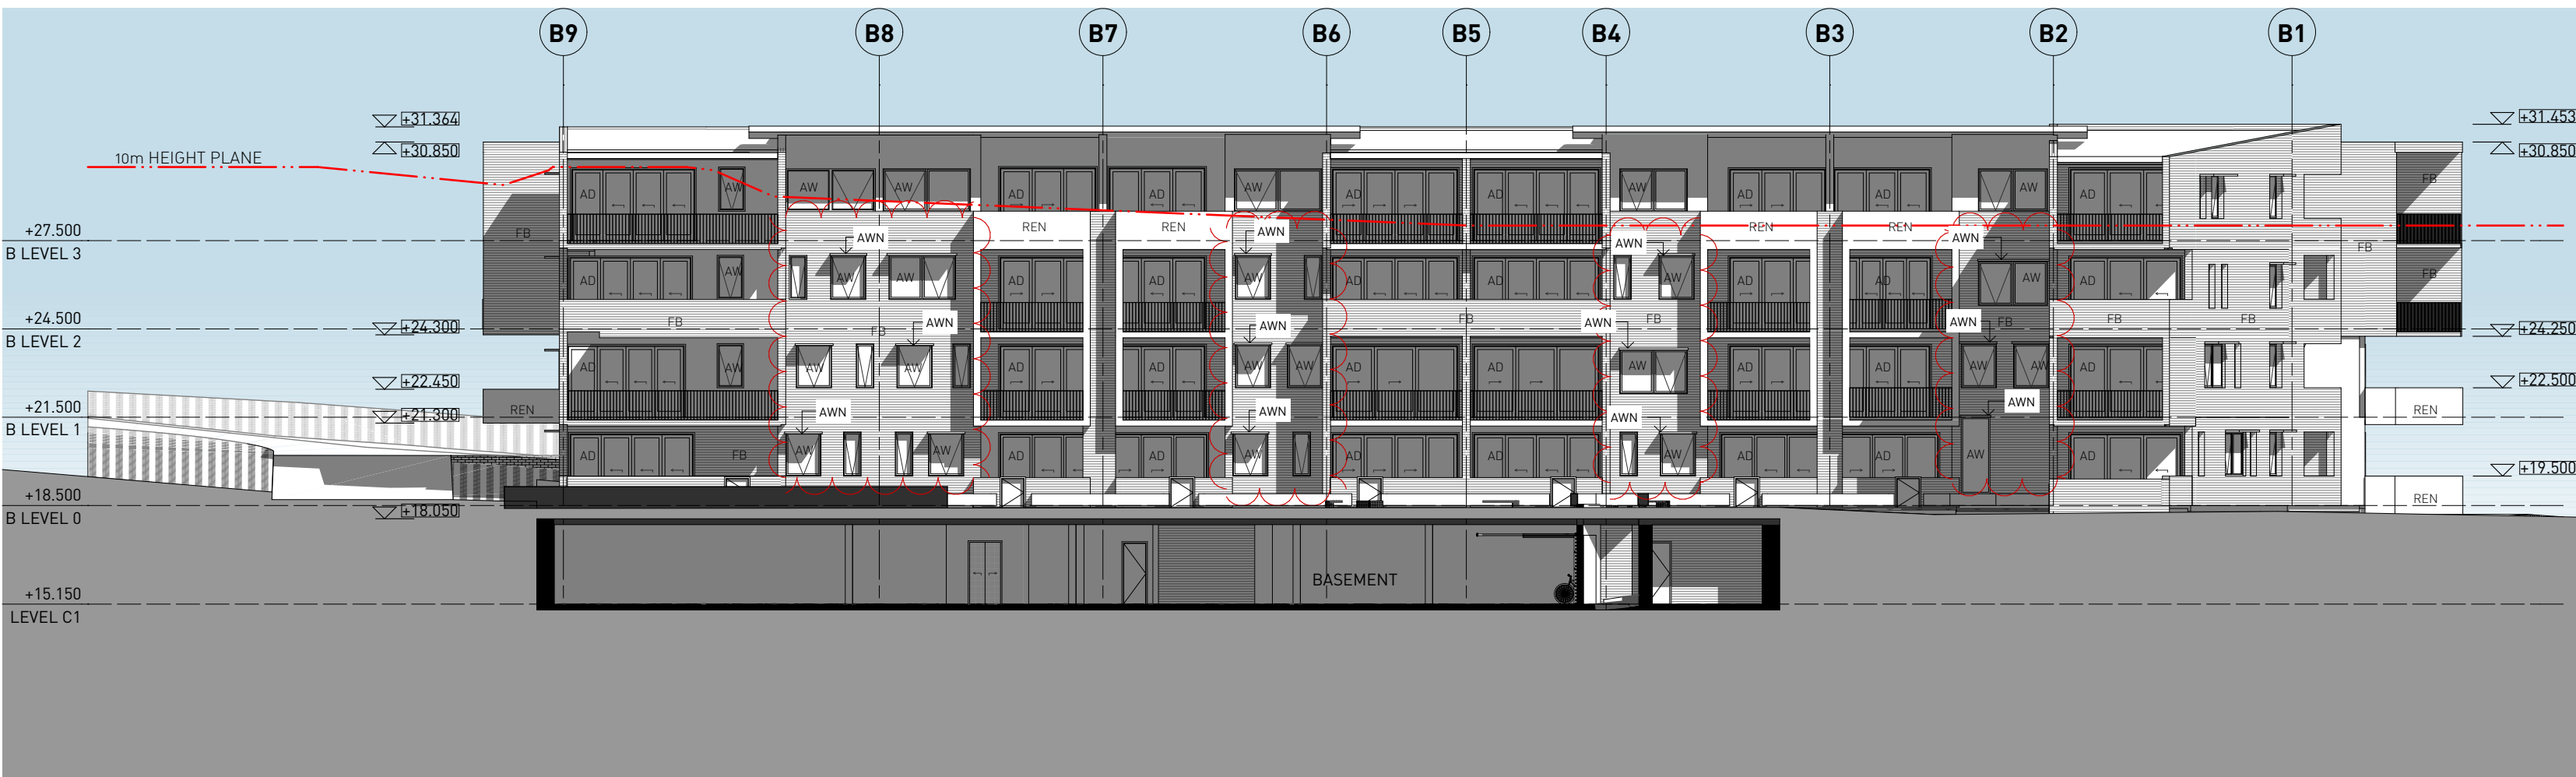

3 BUILDING B NORTH ELEVATION
1:200



4 BUILDING C EAST ELEVATION
1:200

General Notes

- NEVER scale off drawings, use figured dimensions only.
- Verify all dimensions on site prior to commencement & report discrepancies to the architect.
- Drawings describe scope of works and general set out. These drawings are not shop drawings. Set out to be undertaken by surveyor on site. Shop drawings should be prepared where required or necessary.
- All work to be carried out in accordance with the Building Code of Australia.
- Architects work is subject to Copyright. Documents should not be used contrary to the purpose of the issue without written permission from Smith & Tzannes.

LEGEND

Refer to the notes page for legend that includes further notes and explanation of abbreviation

SELECTIONS LEGEND

REFER TO SELECTIONS SCHEDULE FOR MORE DETAIL

AD ALUMINIUM FRAMED DOOR
AW ALUMINIUM FRAMED WINDOW
AWN SHADING AWNING
BOL BOLLARD
BAL BALUSTRADE
BLC BALCONY
BO BOX GUTTER
BLK BLOCKWORK
BRK BRICKWORK
CAR CARPET
CAP RIDGE CAPPING
CJ CONSTRUCTION JOINT
CL CLOTHESLINE
CONC CONCRETE
D DOOR
DP DOWNPIPE
EDB ELECTRICAL DISTRIBUTION BOARD
EX EXISTING
EXH EXHAUST
F REFRIGERATOR

FB FACE BRICK
FC FIBRE CEMENT
FG FIXED GLASS
FGB FIXED GLASS BALUSTRADE
FHR FIRE HOSE REEL
FIP FIRE INDICATOR PANEL
FL FLASHING
FR FIRE RATED
FW FLOOR WASTE
FFL FINISHED FLOOR LEVEL
FSL FINISHED SLAB LEVEL
GD GRATED DRAIN
GU GUTTER
HR HANDRAIL
HWU HOT WATER UNIT
INT INTERCOM
LDY LAUNDRY
LV METAL LOUVRES
MB MAIL BOX
MC# METAL CLADDING TYPE #

MDR METAL DECK ROOFING
MH METAL SHADING HOOD
NGL NATURAL GROUND LEVEL
OSD ON SITE DETENTION
P PAINT
PAL METAL PALLISADE
PAV PAVING
PB PLASTERBOARD
MCS MESH CAGE
REN RENDER

RL RELATIVE LEVEL TO AUSTRALIAN
HEIGHT DATUM
RS ROLLER SHUTTER
RWO RAWWATER OUTLET
SG STEEL GATE
SKL SKYLIGHT
T TERRACE
TRO TRANSLUCENT GLAZING (OBSCURE)
W WASHING MACHINE
WS WHEEL STOP

DOCUMENT

BUILDINGS ABC ELEVATIONS

STATUS

DEVELOPMENT APPLICATION

REV D 12/04/16

STAGE

DEVELOPMENT APPLICATION

PROJECT

THE BRICKWORKS

10 VICTORY PARADE WALLSEND

CLIENT

SNL BUILDING CONSTRUCTIONS

ARCHITECTURE URBAN PLANNING

ABN 96 142 020 693
M1/147 McEvoy St Alexandria NSW 2015
P 02 9516 2022 E email@smithtzannes.com.au
smithtzannes.com.au
Nominated Architect: Peter Smith (Reg 7024)

