


WOOLWORTHS BRIDGMAN RIDGE

Landscape Development Application
Cnr Bridgman Rd & Pioneer Rd Wattle Ponds, NSW

DRAWINGS

DWG NO.	DRAWING TITLE	SCALE
000	COVER SHEET	
101	LANDSCAPE PLAN	1:200
102	LANDSCAPE PLAN	1:200
501	LANDSCAPE DETAILS	

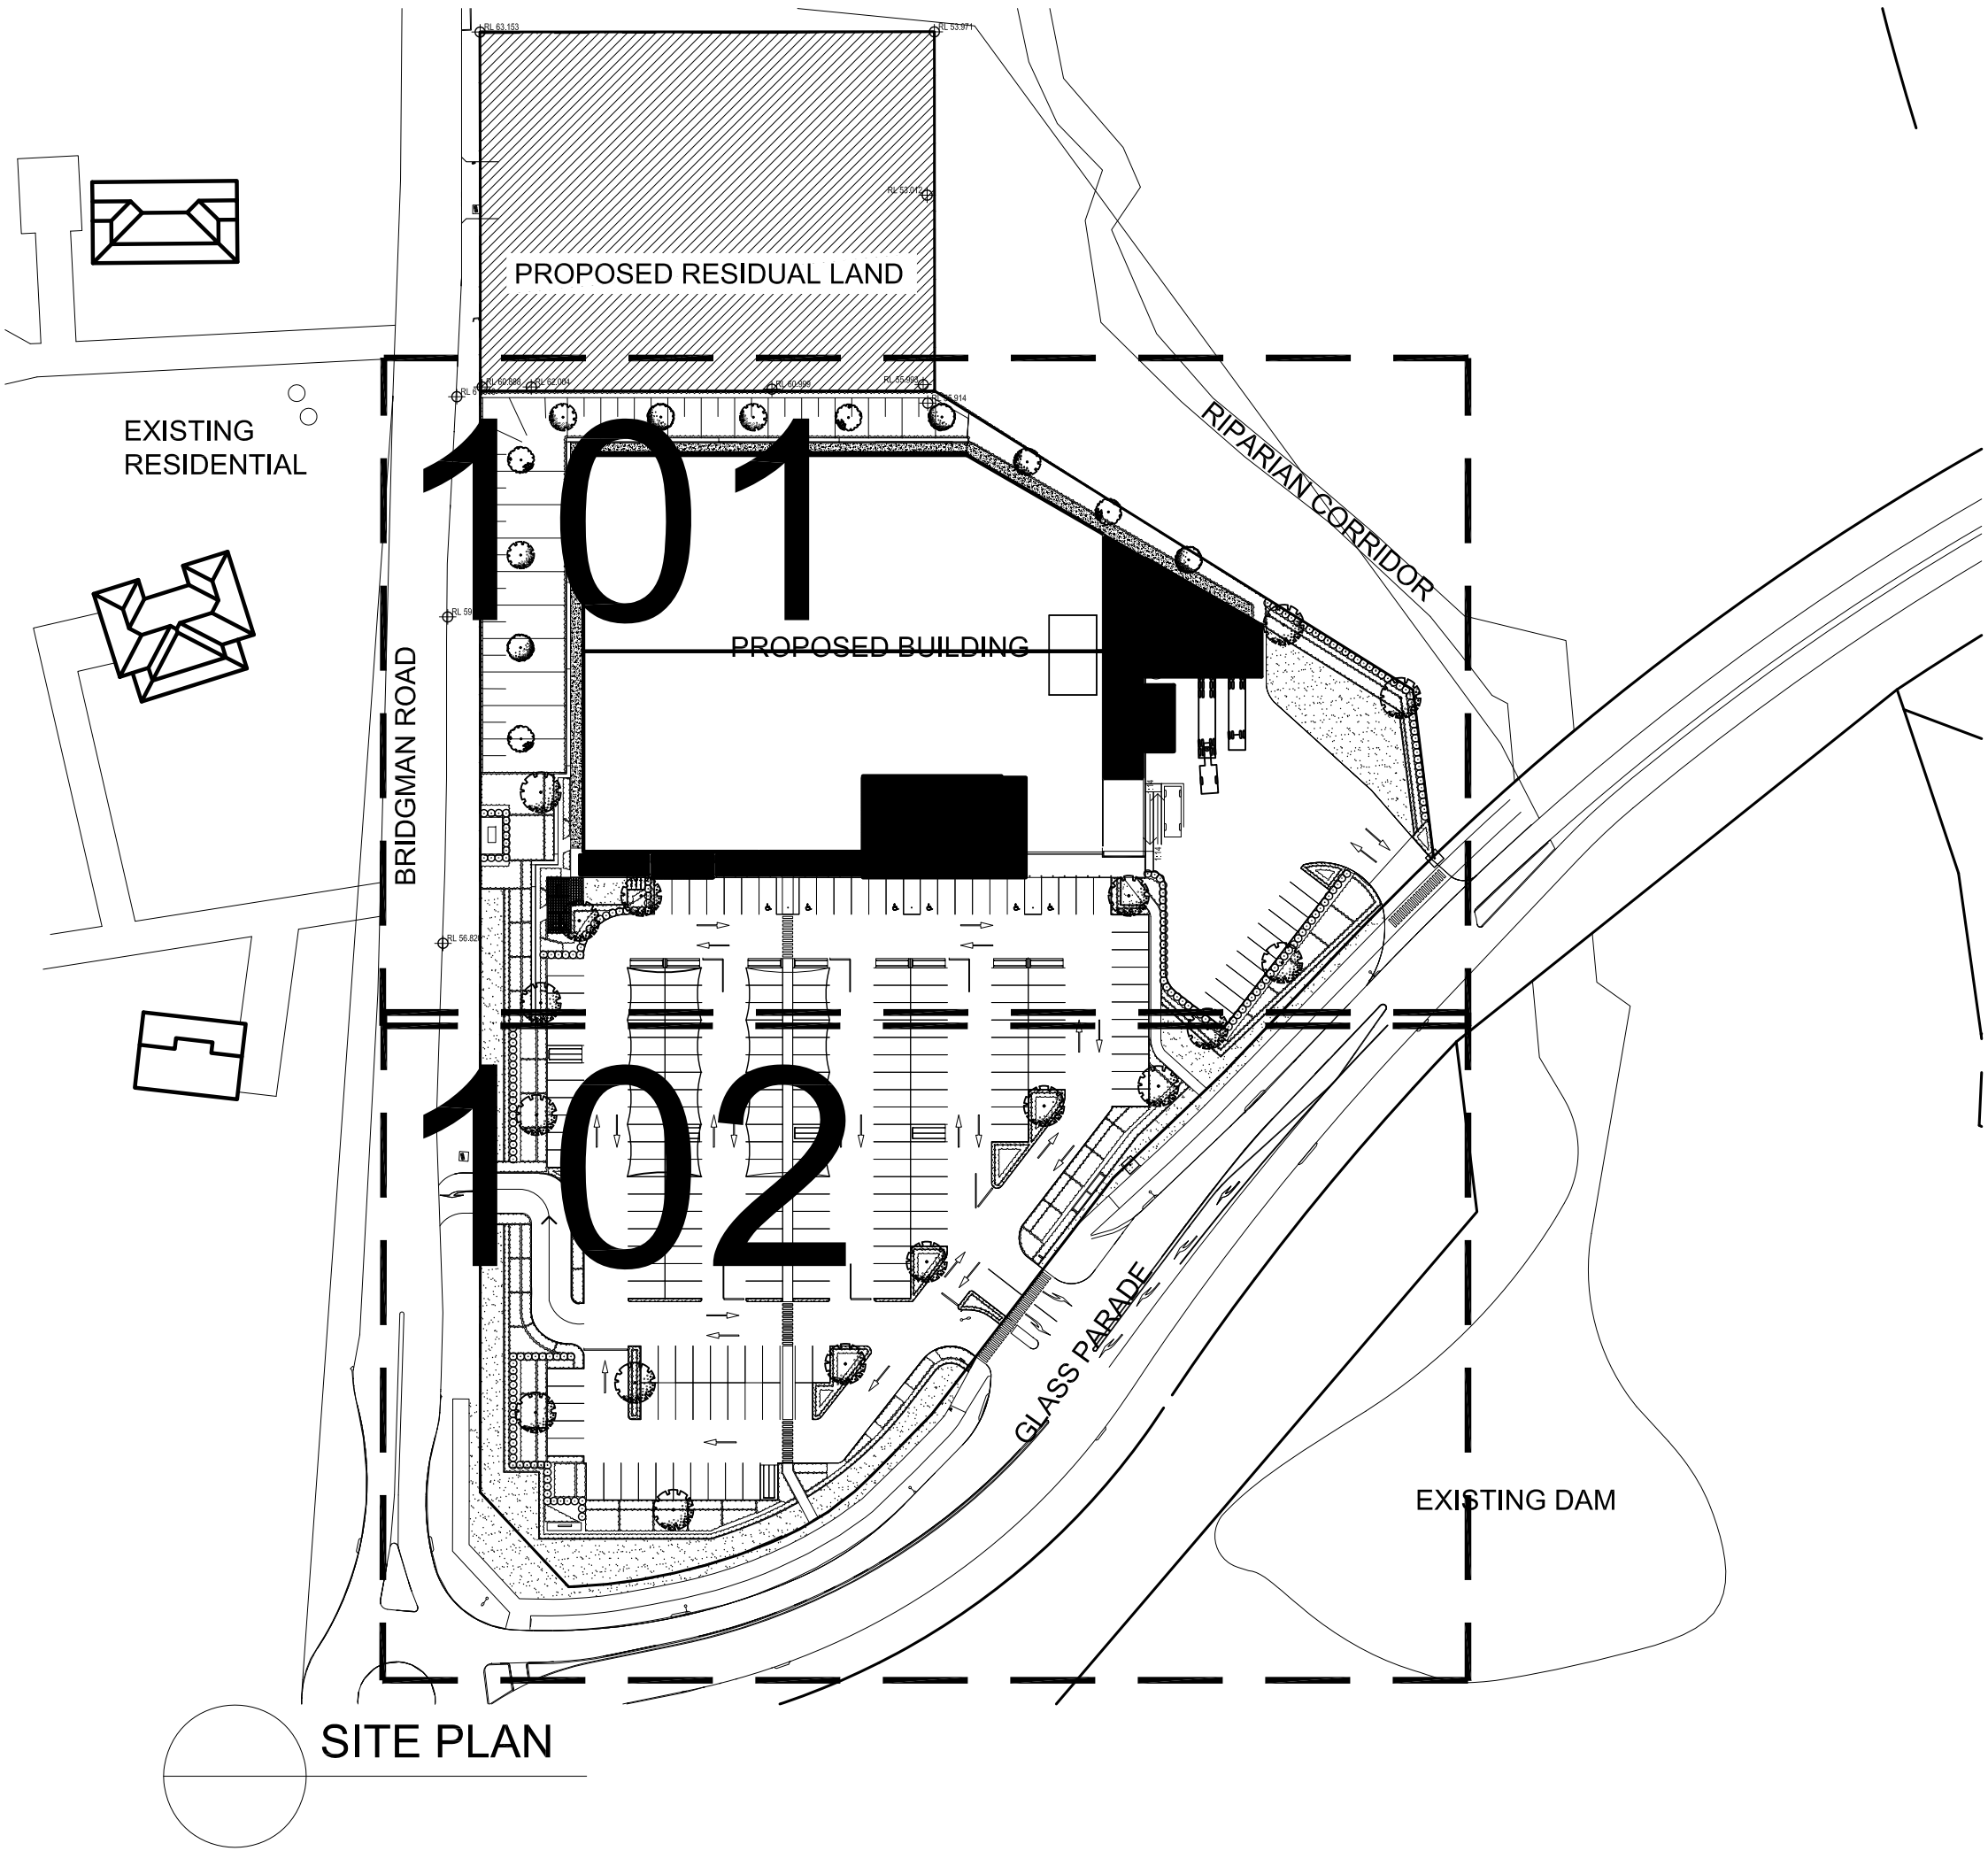

PLANT SCHEDULE							
Symbol	Botanical Name	Common Name	Mature Height (m.)	Mature Spread (m.)	Spacings	Pot Size	Qty
Trees							
Ca	Cupaniopsis anacardioides	Tuckeroo	10	5	As Shown	100L	9
Cm	Corymbia maculata	Spotted Gum	20	8	As Shown	75L	4
Ec	Eucalyptus crebra	Narrow Leaved Ironbark	15	6	As Shown	75L	4
Et	Eucalyptus tereticornis	Forest Red Gum	30	8	As Shown	75L	3
FoR	Fraxinus oxycarpa 'Raywood'	Claret Ash	10	7	As Shown	100L	5
Wfl	Waterhousia floribunda	Weeping Lillypilly	10	6	As Shown	100L	2
Shrubs							
De	Doryanthus excelsa	Gynea Lily	2	2	As Shown	300mm	116
NG	Nandina 'Gulf Stream'	Dwarf Nandina	0.5	0.5	As Shown	200mm	164
PgR	Photinia glabra 'Rubens'	Photinia	3	2	As Shown	300mm	194
Wf	Westringia fruticosa	Coastal Rosemary	2	1.5	As Shown	200mm	154
Groundcovers and Grasses							
Gt	Gazania tomentosa	Gazania	0.1	0.5	5/m2	150mm	1467
LI	Lomandra longifolia	Matt Rush Grass	0.7	0.7	5/m2	150mm	2080
PN	Pennisetum 'Nafra'	Swamp Foxtail	0.8	0.5	5/m2	150mm	1853
TJ	Trachelospermum jasminoides	Star Jasmine	0.2	0.5	5/m2	150mm	1202
Planting Matrix							
Dc	Dianella caerulea 'Breeze'	Flax Lily	0.7	0.5	2/m2	Tube	2498
LI	Lomandra longifolia	Matt Rush Grass	1.5	1	1/m2	Tube	1249
PN	Pennisetum 'Nafra'	Swamp Foxtail	0.8	0.5	2/m2	Tube	2498

NOT FOR CONSTRUCTION


© 2014 Site Image (NSW) Pty Ltd. ABN 44 801 262 380 as agent for Site Image NSW Partnership. All rights reserved. This drawing is copyright and shall not be reproduced or copied in any form or by any means (graphic, electronic or mechanical including photocopy) without the written permission of Site Image (NSW) Pty Ltd. Any license, expressed or implied, to use this document for any purpose what so ever is restricted to the terms of the written agreement between Site Image (NSW) Pty Ltd and the instructing party.

The contractor shall check and verify all work on site (including work by others) before commencing the landscape installation. Any discrepancies are to be reported to the Project Manager or Landscape Architect prior to commencing work. Do not scale this drawing. Any required dimensions not shown shall be referred to the Landscape Architect for confirmation.

D	Revised Landscape	JM	NM	26.06.2015
C	Architectural Coordination	JM	NM	18.02.2015
B	For Review	JM	NM	10.02.2015
A	Draft For Review	JM	NM	05.02.2015
Issue	Revision Description	Drawn	Check	Date

LEGEND

Key Plan:

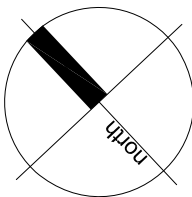

SITE IMAGE
Landscape Architects
Level 1, 3-5 Baptist Street
Redfern NSW 2016
Australia
Tel: (61 2) 8332 5600
Fax: (61 2) 9698 2877
www.siteimage.com.au


Client:
WOOLWORTHS LIMITED






Project:
Woolworths
Cnr Bridgman Rd & Pioneer Rd
Wattle Ponds, NSW

Drawing Name:
Cover Sheet

DEVELOPMENT APPLICATION
Scale: 1:1000 @ A1
Job Number: SS14-2980
Drawing Number: 000
Issue: D



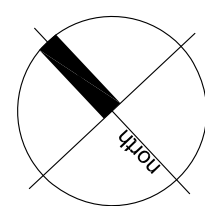

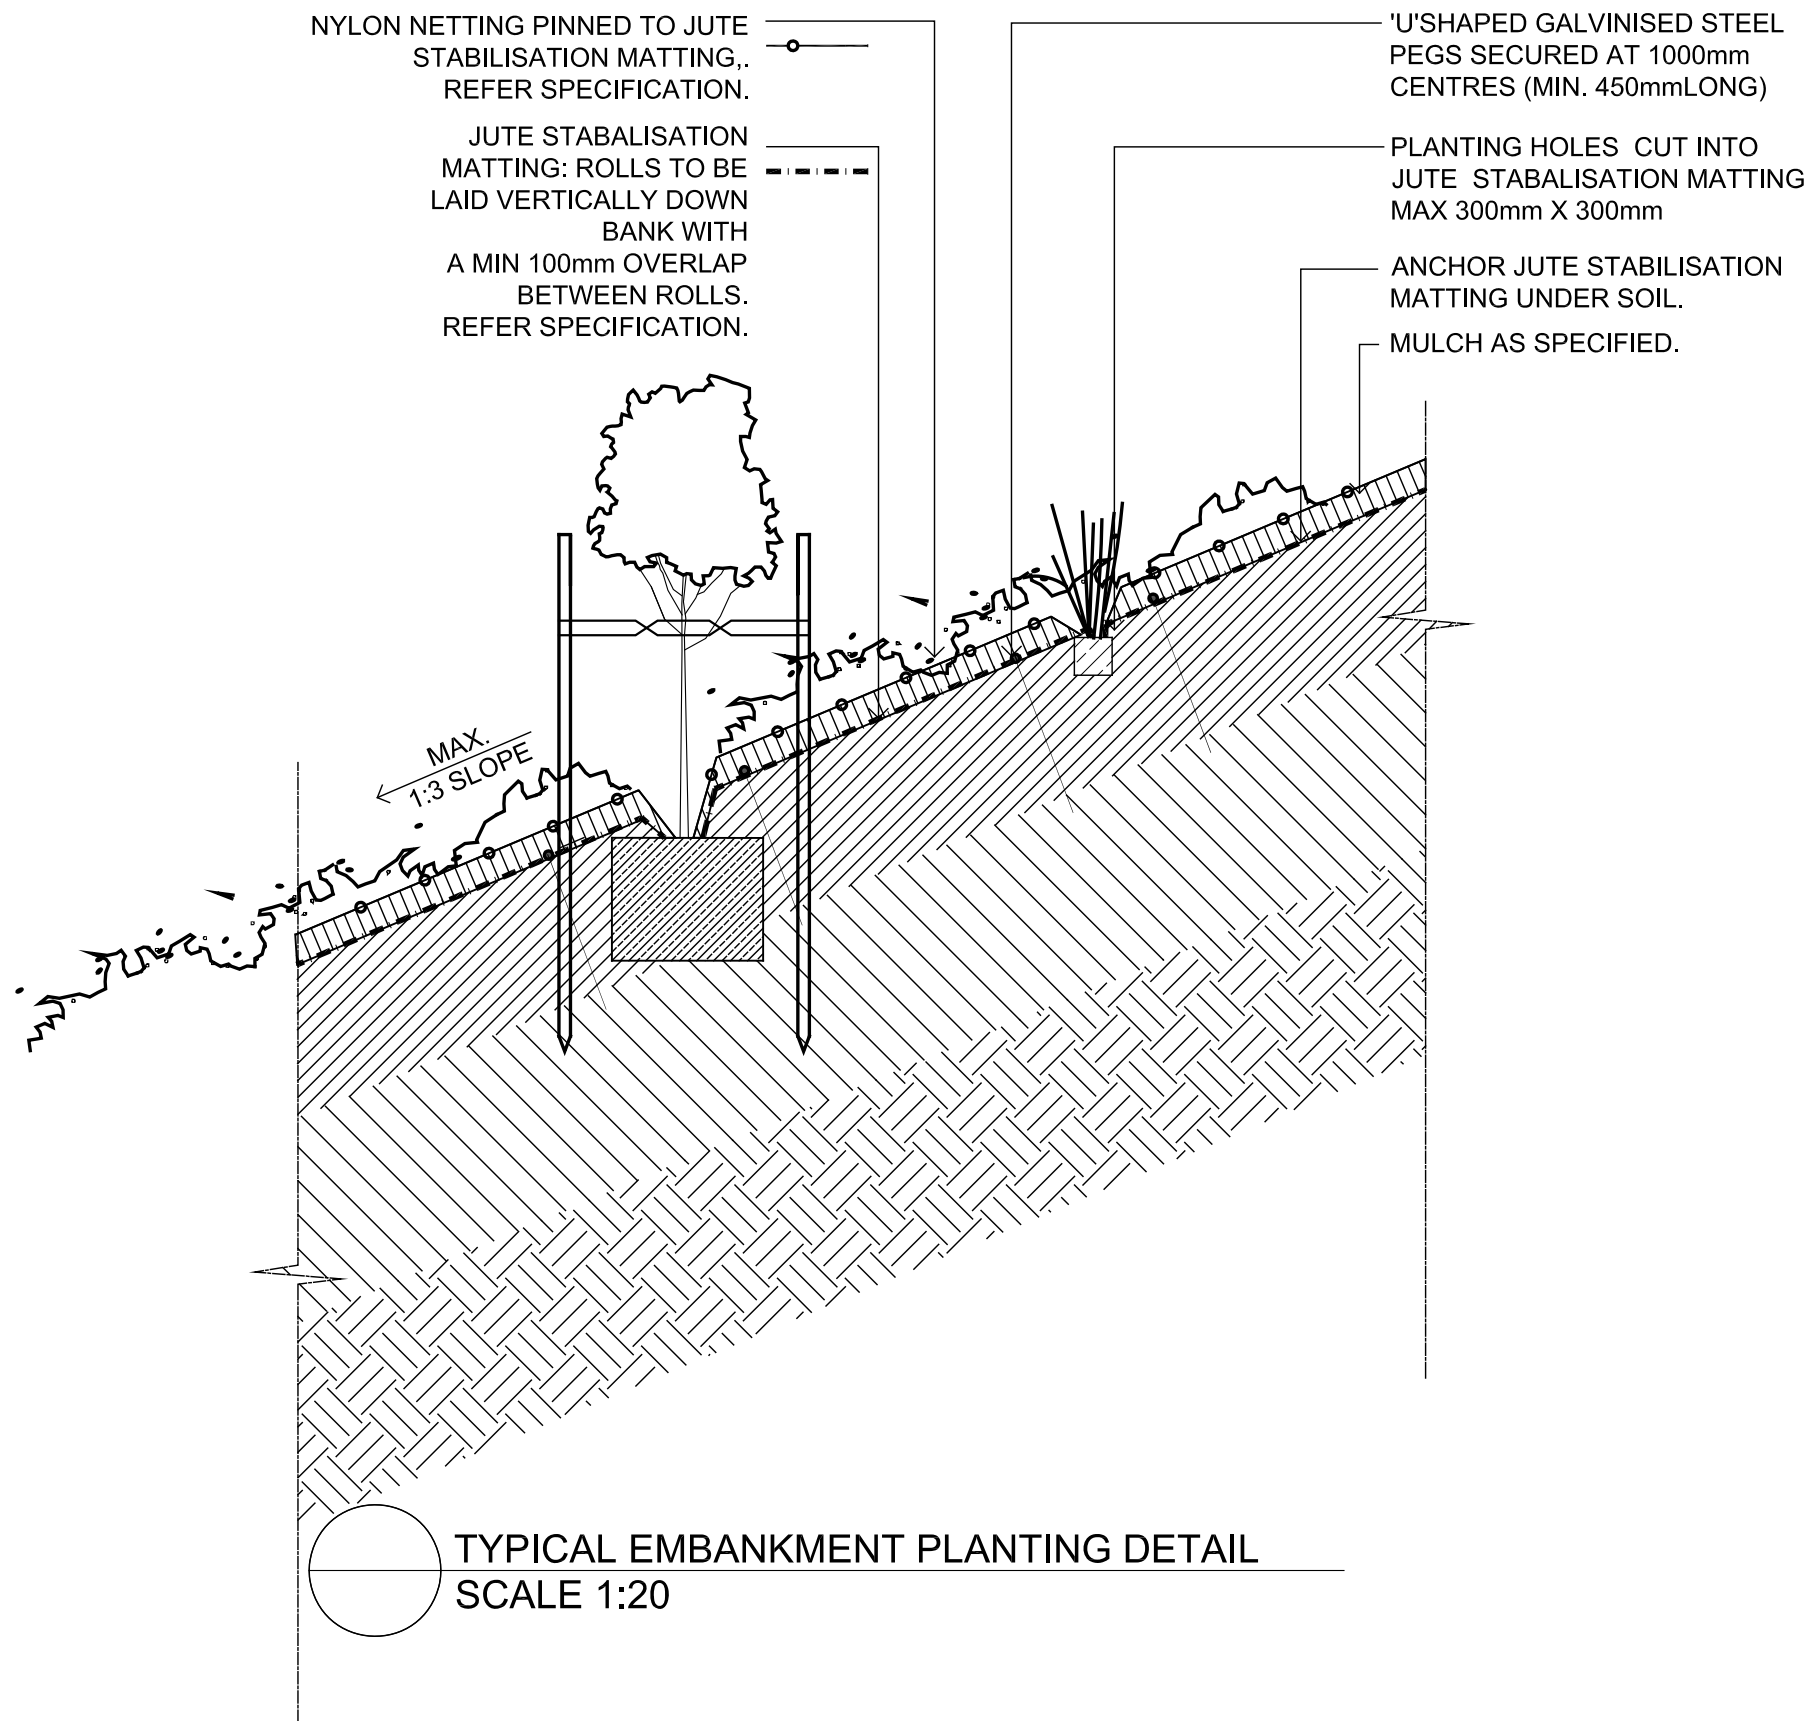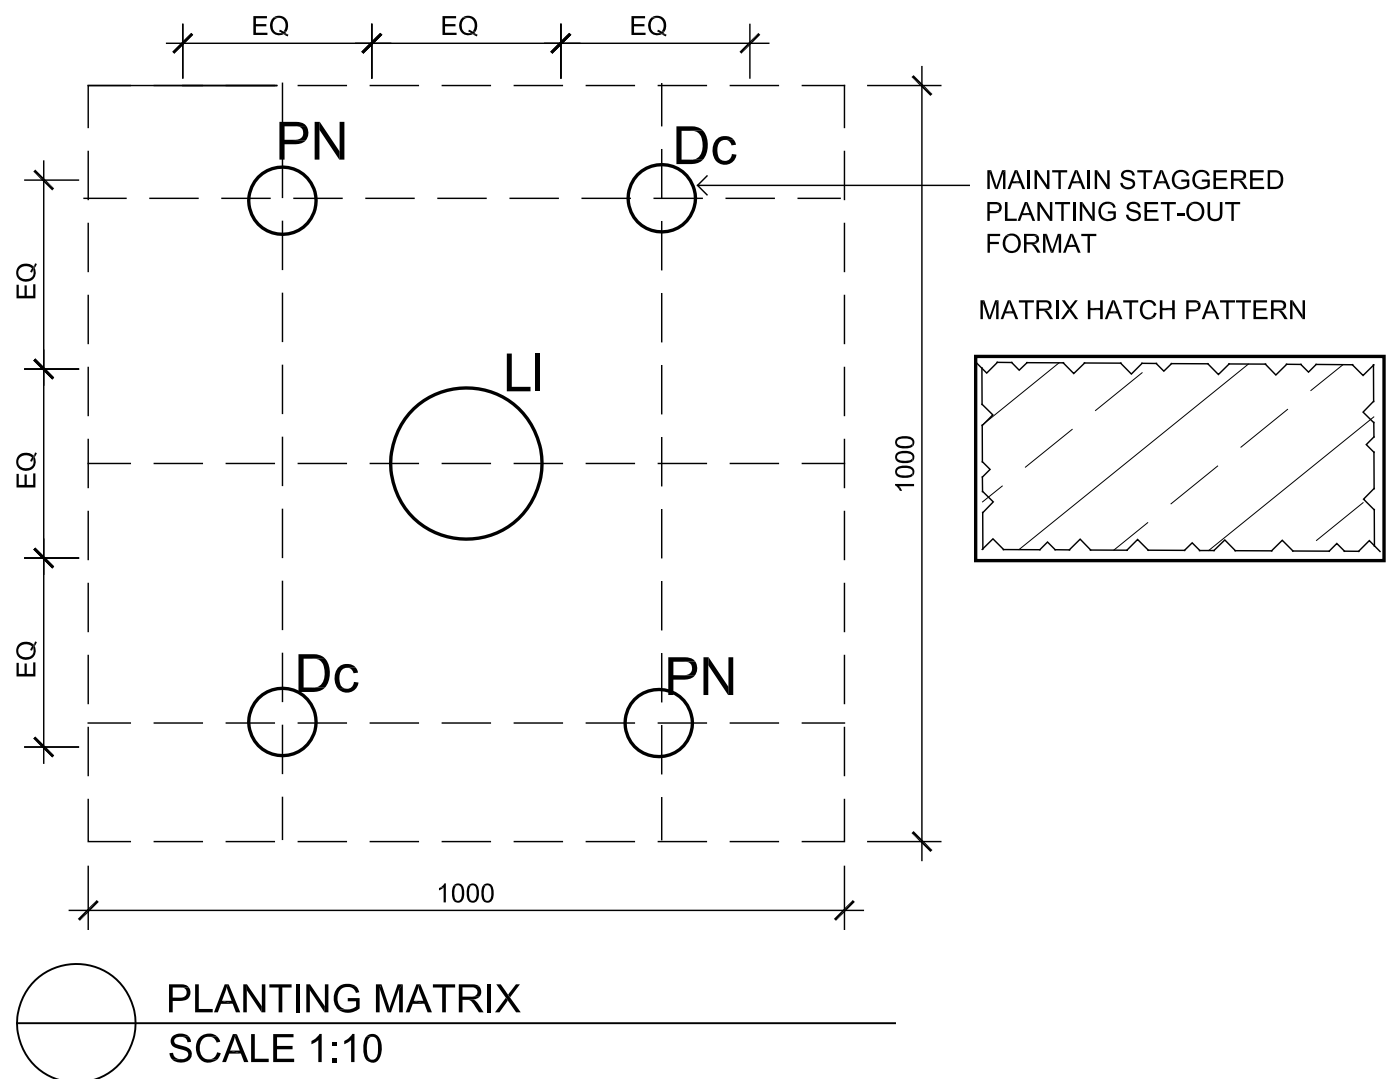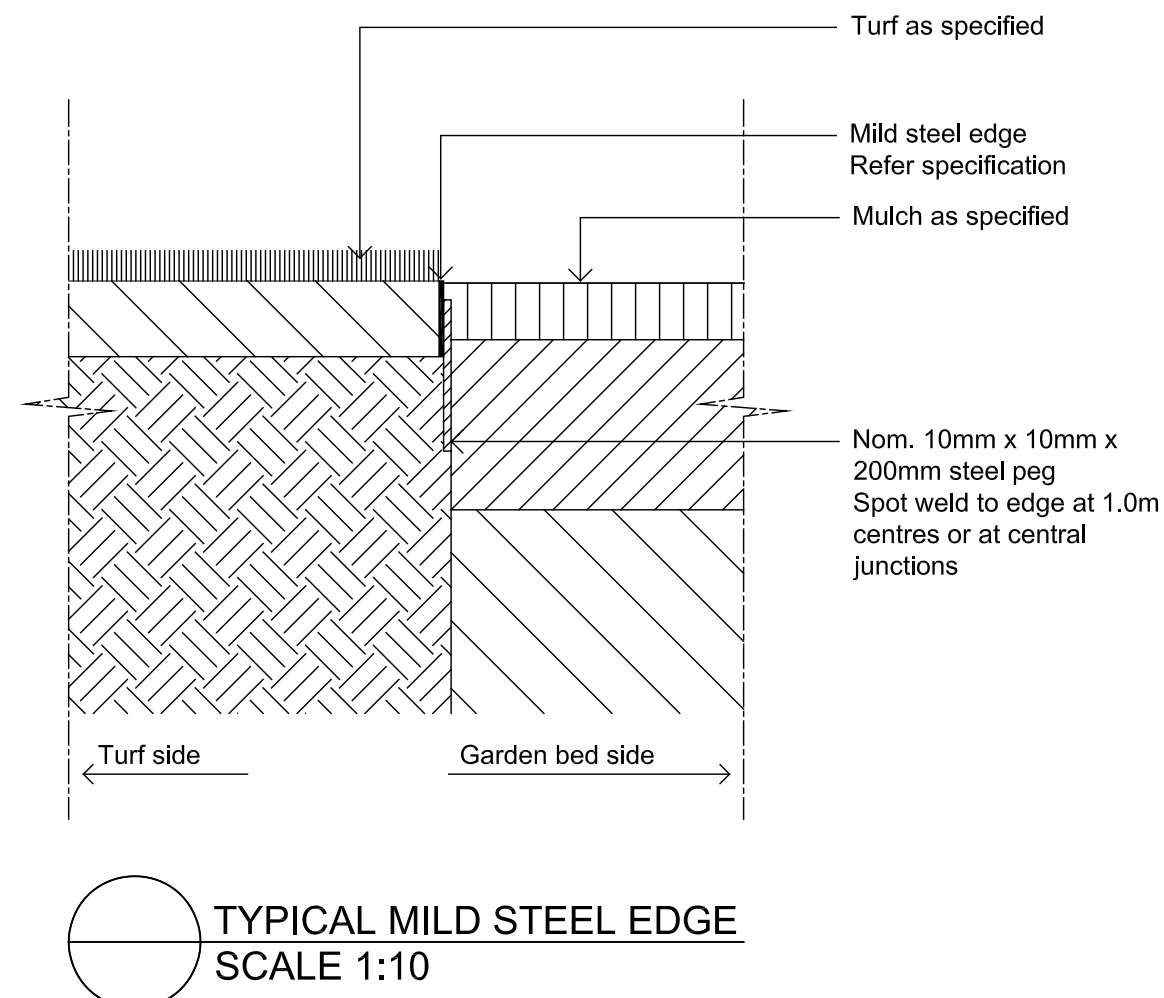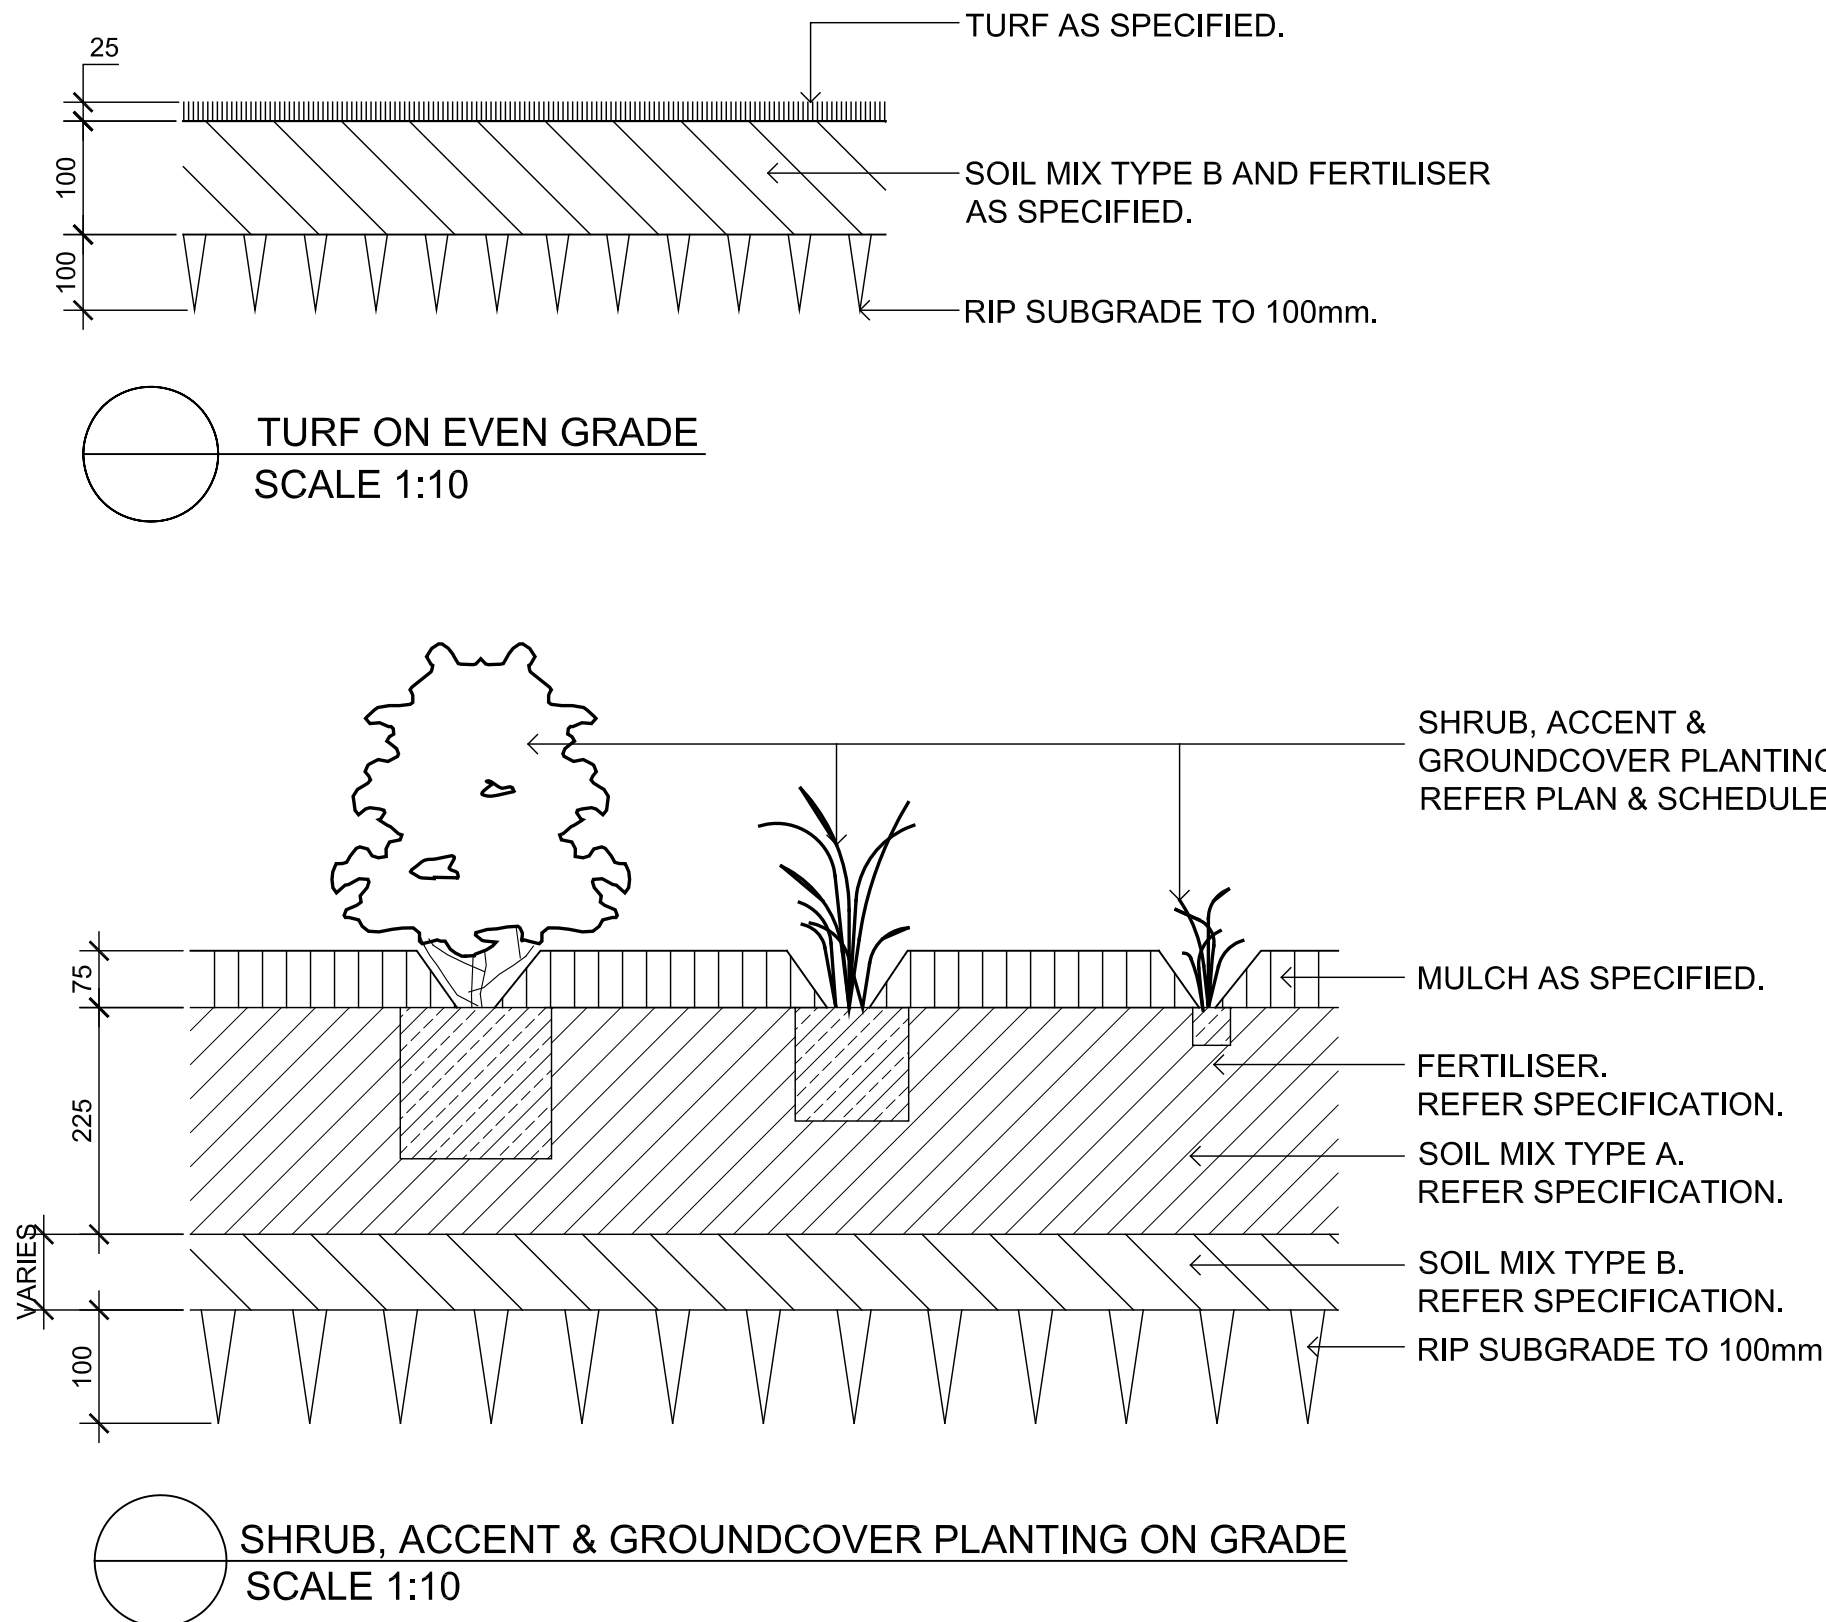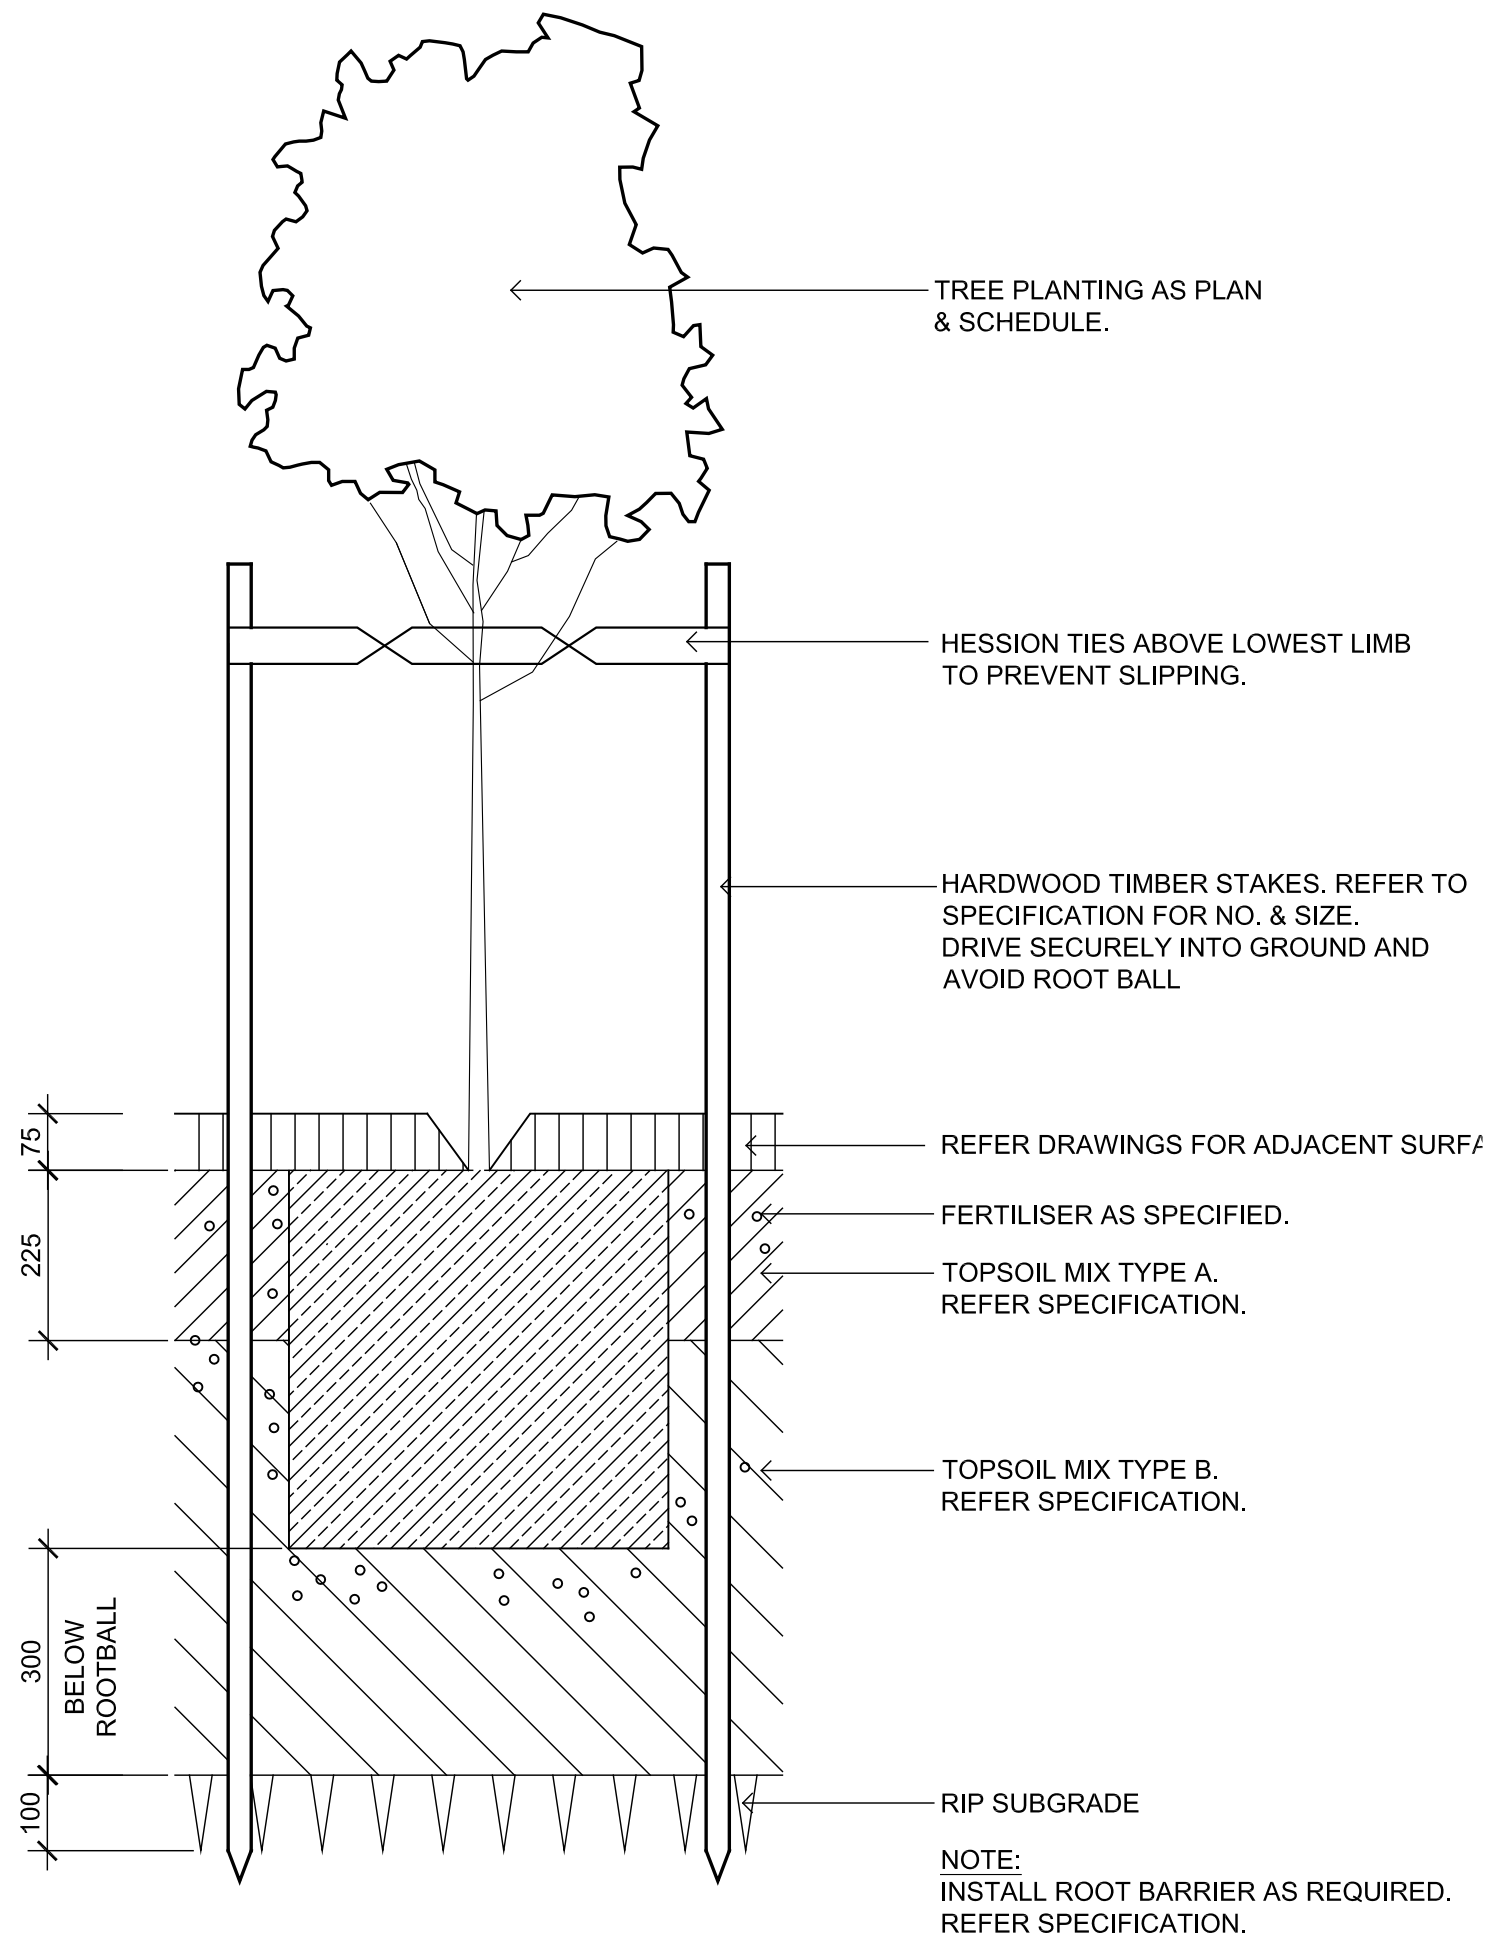

NOT FOR CONSTRUCTION


© 2014 Site Image (NSW) Pty Ltd. ABN 44 801 262 380 as agent for Site Image NSW Partnership. All rights reserved. This drawing is copyright and shall not be reproduced or copied in any form or by any means (graphic, electronic or mechanical including photocopy) without the written permission of Site Image (NSW) Pty Ltd. Any license, expressed or implied, to use this document for any purpose what so ever is restricted to the terms of the written agreement between Site Image (NSW) Pty Ltd and the instructing party.

The contractor shall check and verify all work on site (including work by others) before commencing the landscape installation. Any discrepancies are to be reported to the Project Manager or Landscape Architect prior to commencing work. Do not scale this drawing. Any required dimensions not shown shall be referred to the Landscape Architect for confirmation.

Issue	Revision Description	Drawn	Check	Date
D	Revised Landscape	JM	NM	26.06.2015
C	Architectural Coordination	JM	NM	18.02.2015
B	For Review	JM	NM	10.02.2015
A	Draft For Review	JM	NM	05.02.2015

LEGEND

Key Plan:

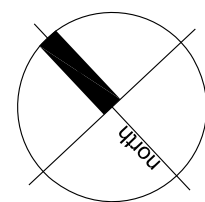

SITE IMAGE
Landscape Architects
Level 1, 3-5 Baptist Street
Redfern NSW 2016
Australia
Tel: (61 2) 8332 5600
Fax: (61 2) 9698 2877
www.siteimage.com.au

Client:
WOOLWORTHS LIMITED

Project:
Woolworths
Cnr Bridgman Rd & Pioneer Rd
Wattle Ponds, NSW

Drawing Name:
Landscape Details

DEVELOPMENT APPLICATION
Scale: As Shown
Job Number: SS14-2980
Drawing Number: 501
Issue: D