

1	NEW CHAMBER SUBSTATION	11	DEMOLISH EXISTING CHEMICAL STORE
2	NEW FIRE ISOLATED EGRESS STAIR	12	NEW MCC ROOM
3	WALLS TO BE UPGRADED TO FIRE WALL	13	NEW CONTROL ROOM
4	GLUCOSE AREA TO BE UPGRADED	14	NEW STAIR (NON REQUIRED)
5	NEW C STARCH EVAPORATOR	15	NEW LABORATORY
6	DEMOLISH EXISTING COOLING TOWER	16	NEW HYDRANT & SPRINKLERS
7	NEW CHEMICAL STORE	17	NEW HYDRANT & SPRINKLERS
8	NEW COOLING TOWER		BOOSTER PUMPS
9	NEW C STARCH AND GLUCOSE COOLING TOWER	18	NEW HYDRANT & SPRINKLERS
10	NEW BUNDED CHEMICAL TANKS		BOOSTER VALVES



CM+A
COLLAPSED MAXWELL ARCHITECTS

ABN 51 600 901 037
Level 2, 44 Miller Street, Sydney 2000

PLEASE NOTE:
THIS DOCUMENT IS UNDER CONSTANT REVIEW AND PRONE TO CHANGE DURING CONSTRUCTION. DO NOT SCALE DRAWINGS MANUALLY OR ELECTRONICALLY. ALL INFORMATION TO BE CHECKED AND VERIFIED ON SITE BY THE BUILDER. IN THE EVENT OF DISCREPANCIES REFER TO THE ARCHITECT PRIOR TO COMMENCEMENT OF THE WORK. THIS DOCUMENT DESCRIBES THE INTENT OF DESIGN ONLY. DETAILS AND/OR FINISHES, TYPES AND RELATIONSHIPS OF ROOMS, BUILDING ENVELOPE, IT IS TO BE READ IN CONJUNCTION WITH ALL RELEVANT SPECIFICATIONS, CONSULTANT AND SERVICES DOCUMENTATION. THE COPYRIGHT OF COLLAPSED MAXWELL ARCHITECTS PIV, LTD.

**ALLIED MILLS TAMWORTH
FACTORY UPGRADE**


GROUND FLOOR

Scale	Date	Issue
1:200 @ A1	Sep 29, 2014	
1:400 @ A3	6:57AM	

Project No.
3022-DA

A100

1	NEW CHAMBER SUBSTATION	11	DEMOLISH EXISTING CHEMICAL STORE
2	NEW FIRE ISOLATED EGRESS STAIR	12	NEW MCC ROOM
3	WALLS TO BE UPGRADED TO FIRE WALL	13	NEW CONTROL ROOM
4	GLUCOSE AREA TO BE UPGRADED	14	NEW STAIR (NON REQUIRED)
5	NEW C STARCH EVAPORATOR	15	NEW LABORATORY
6	DEMOLISH EXISTING COOLING TOWER	16	NEW HYDRANT & SPRINKLERS
7	NEW CHEMICAL STORE		STORAGE TANKS
8	NEW COOLING TOWER	17	NEW HYDRANT & SPRINKLERS
9	NEW C STARCH AND GLUCOSE COOLING TOWER		BOOSTER PUMPS
10	NEW BUNDED CHEMICAL TANKS	18	NEW HYDRANT & SPRINKLERS
			BOOSTER VALVES

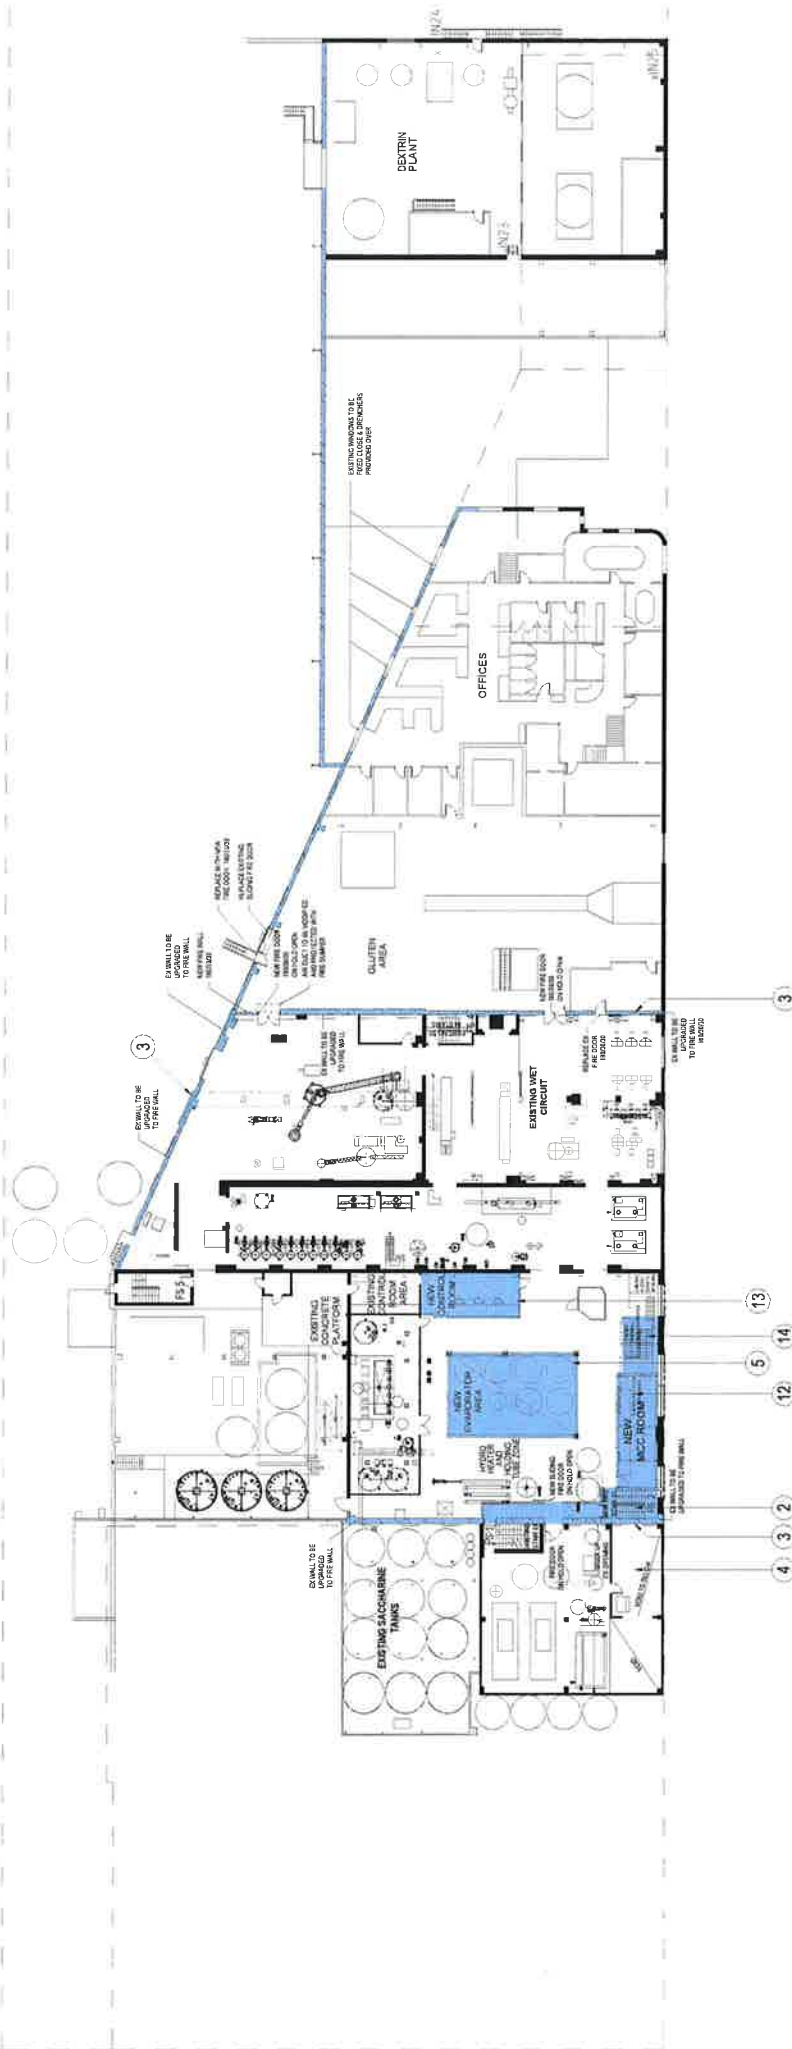

ALLIED MILLS TAMWORTH
FACTORY UPGRADE


[illegible]

PLEASE NOTE:

THIS DOCUMENT IS UNDER CONSTANT REVIEW AND PRONE TO CHANGE DURING CONSTRUCTION. ALL INFORMATION TO BE CHECKED MANUALLY OR ELECTRONICALLY. ALL INFORMATION TO BE CHECKED AND VERIFIED ON-SITE BY THE BUILDER. IN THE EVENT OF DISCREPANCIES REFER TO THE ARCHITECT PRIOR TO COMMENCEMENT OF THE WORK. THIS DOCUMENT DESCRIBES THE INTENT OF DESIGN ONLY. DETAILS AND/OR MATERIALS, SIZES AND RELATIONSHIPS OF ROOMS, BUILDING ENVELOPE IT IS TO BE READ IN CONJUNCTION WITH ALL RELEVANT SPECIFICATIONS. CONSULTANT AND LEGAL COMMUNICATION. THIS DOCUMENT IS

SCOPE OF WORK :

- 1 NEW CHAMBER SUBSTATION
- 2 NEW FIRE ISOLATED EGRESS STAIR
- 3 WALLS TO BE UPGRADED TO FIRE WALL
- 4 GLUCOSE AREA TO BE UPGRADED
- 5 NEW C STARCH EVAPORATOR
- 6 DEMOLISH EXISTING COOLING TOWER
- 7 NEW CHEMICAL STORE
- 8 NEW COOLING TOWER
- 9 NEW C STARCH AND GLUCOSE COOLING TOWER
- 10 NEW BUNDED CHEMICAL TANKS
- 11 DEMOLISH EXISTING CHEMICAL STORE
- 12 NEW MCC ROOM
- 13 NEW CONTROL ROOM
- 14 NEW STAIR (NON REQUIRED)
- 15 NEW LABORATORY
- 16 NEW HYDRANT & SPRINKLERS
- 17 STORAGE TANKS
- 18 NEW HYDRANT & SPRINKLERS
- 19 BOOSTER PUMPS
- 20 NEW HYDRANT & SPRINKLERS
- 21 BOOSTER VALVES

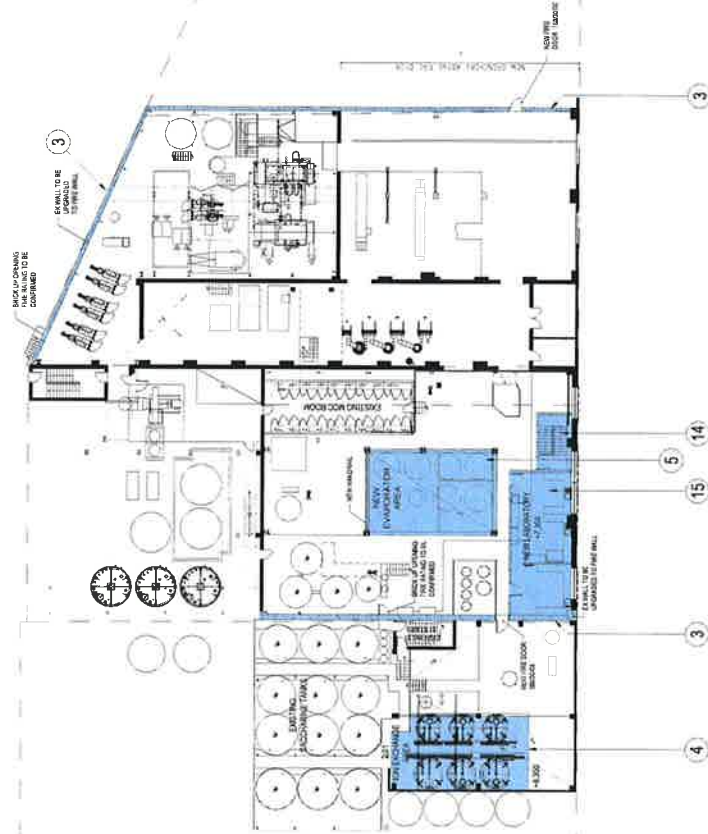

ALLIED MILLS TAMWORTH
FACTORY UPGRADE


SECOND FLOOR

Scale	Date	Issue
1:200 @ A1	Aug 22, 2014	7
1:400 @ A3	10:55AM	

Project No
3022-DA

A102

- 1 NEW CHAMBER SUBSTATION
- 2 NEW FIRE ISOLATED EGRESS STAIR
- 3 WALLS TO BE UPGRADED TO FIRE WALL
- 4 GLUCOSE AREA TO BE UPGRADED
- 5 NEW C STARCH EVAPORATOR
- 6 DEMOLISH EXISTING COOLING TOWER
- 7 NEW CHEMICAL STORE
- 8 NEW COOLING TOWER
- 9 NEW C STARCH AND GLUCOSE COOLING TOWER
- 10 NEW BUNDED CHEMICAL TANKS
- 11 DEMOLISH EXISTING CHEMICAL STORE
- 12 NEW MCC ROOM
- 13 NEW CONTROL ROOM
- 14 NEW STAIR (NON REQUIRED)
- 15 NEW LABORATORY
- 16 NEW HYDRANT & SPRINKLERS STORAGE TANKS
- 17 NEW HYDRANT & SPRINKLERS BOOSTER PUMPS
- 18 NEW HYDRANT & SPRINKLERS BOOSTER VALVES

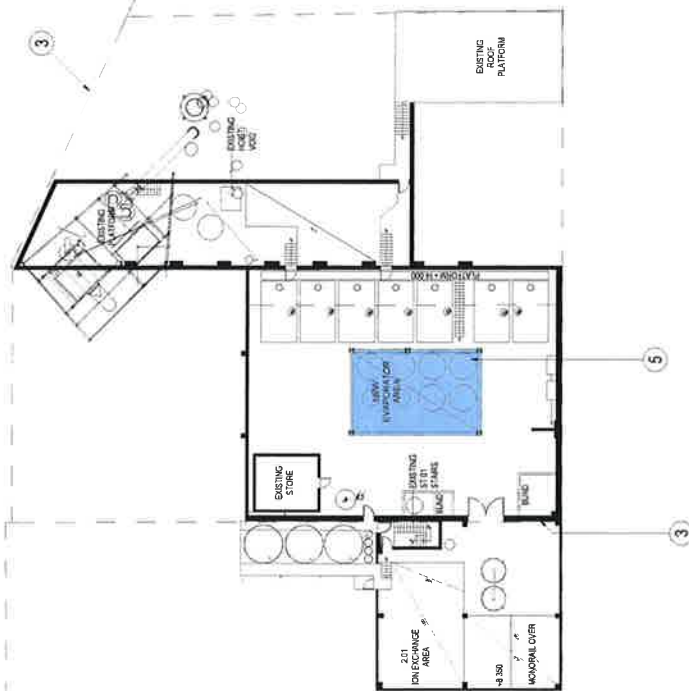

L'Espresso

CM+A

PLEASE NOTE:

ALLIED MILLS TAMWORTH
FACTORY UPGRADE



THIRD FLOOR

—

1

—

Project No. 3022-DA

A103



ALLIED MILLS TAMWORTH
FACTORY UPGRADE

PLEASE NOTE: THIS DOCUMENT IS UNDER CONSTANT REVIEW AND PRONE TO CHANGE. ANY CHANGES TO THE DOCUMENT DURING CONSTRUCTION DO NOT SCALE DRAWINGS, MATERIALS OR FINISHES. ANY DISCREPANCIES BETWEEN THE DRAWINGS AND THE DOCUMENT SHALL BE THE RESPONSIBILITY OF THE ARCHITECT. IN THE EVENT OF DISCREPANCIES REFER TO THE ARCHITECT PRIOR TO COMMENCEMENT OF THE WORK. THIS DOCUMENT PRIORITIZES THE INTENT OF DESIGN ONLY. DETAILS AND/OR CONSTRUCTION METHODS, RULES AND RELATIONSHIP OF ROOMS, BUILDING ENVELOPE ETC. IS TO BE READ IN CONJUNCTION WITH ALL RELEVANT SPECIFICATIONS. THIS DOCUMENT IS THE PROPERTY OF GLAZARD MAXWELL ARCHITECTURAL LLP.

CM+A
COLLARD MAXWELL ARCHITECTS