
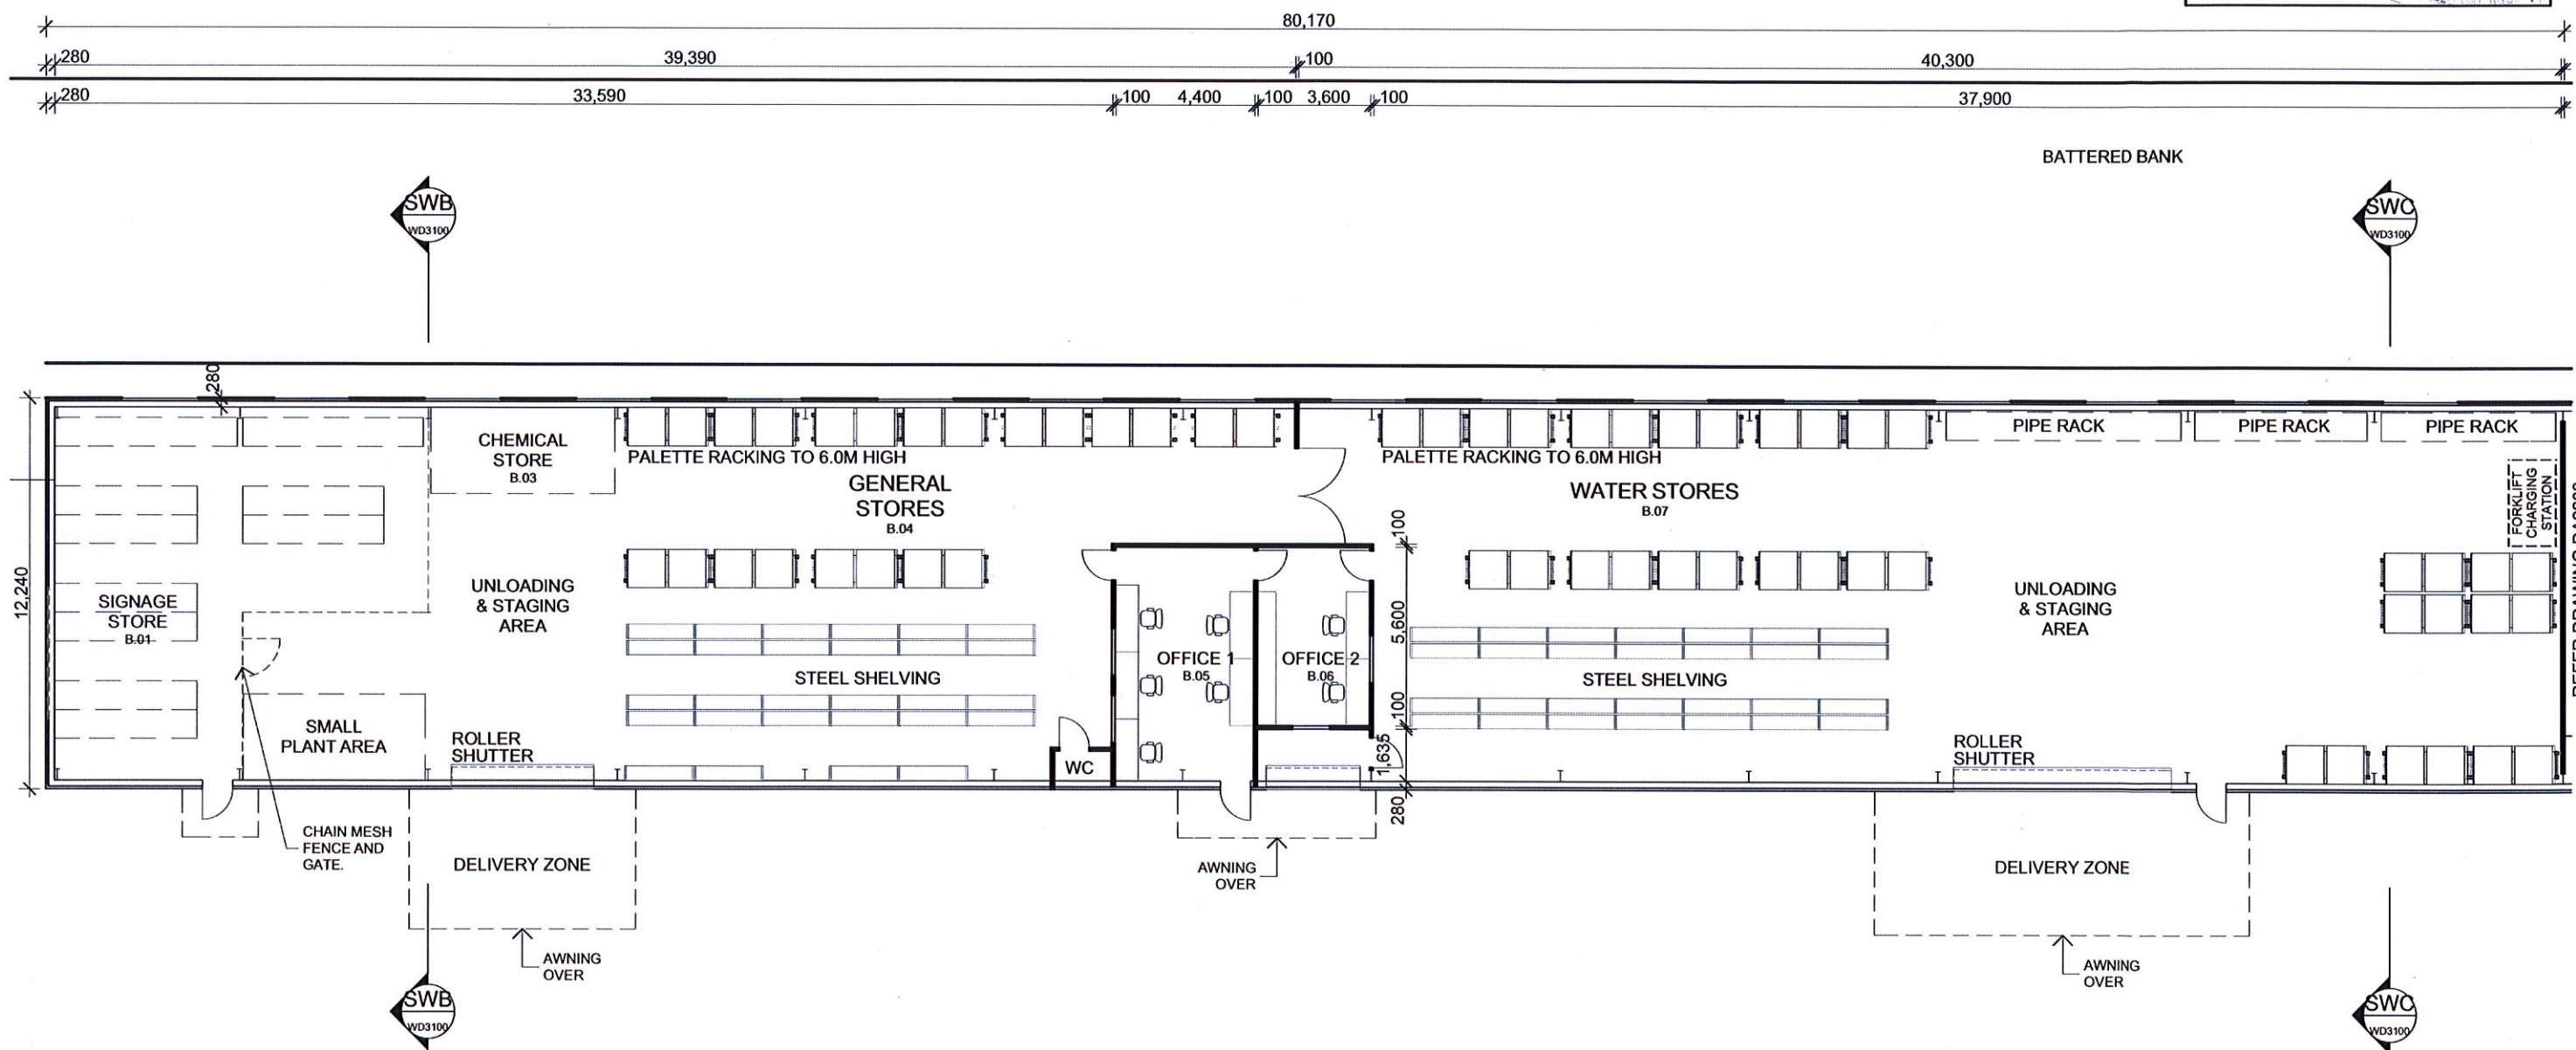


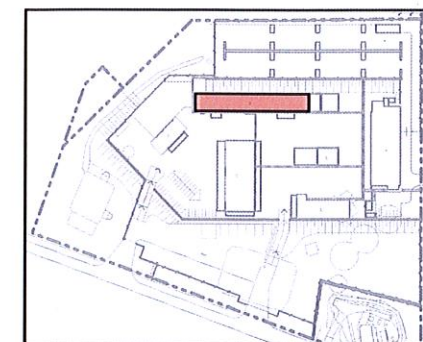

DA SUBMISSION

3350

DA2201


stores building plan

rev A 19.05.15  
Clarence Valley Council Depot

0m 2 4 6 8 10 1:200 @ A3




shai  
schreiber hamilton architecture

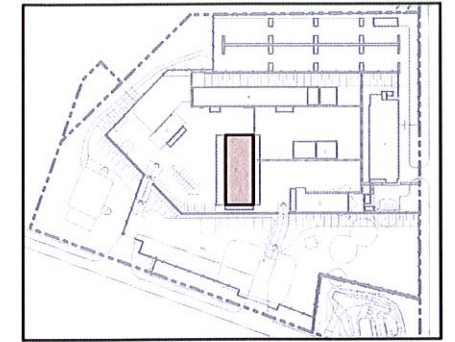

EMULSION  
CONCRETE

MATERIAL  
BAYS  
CONCRETE

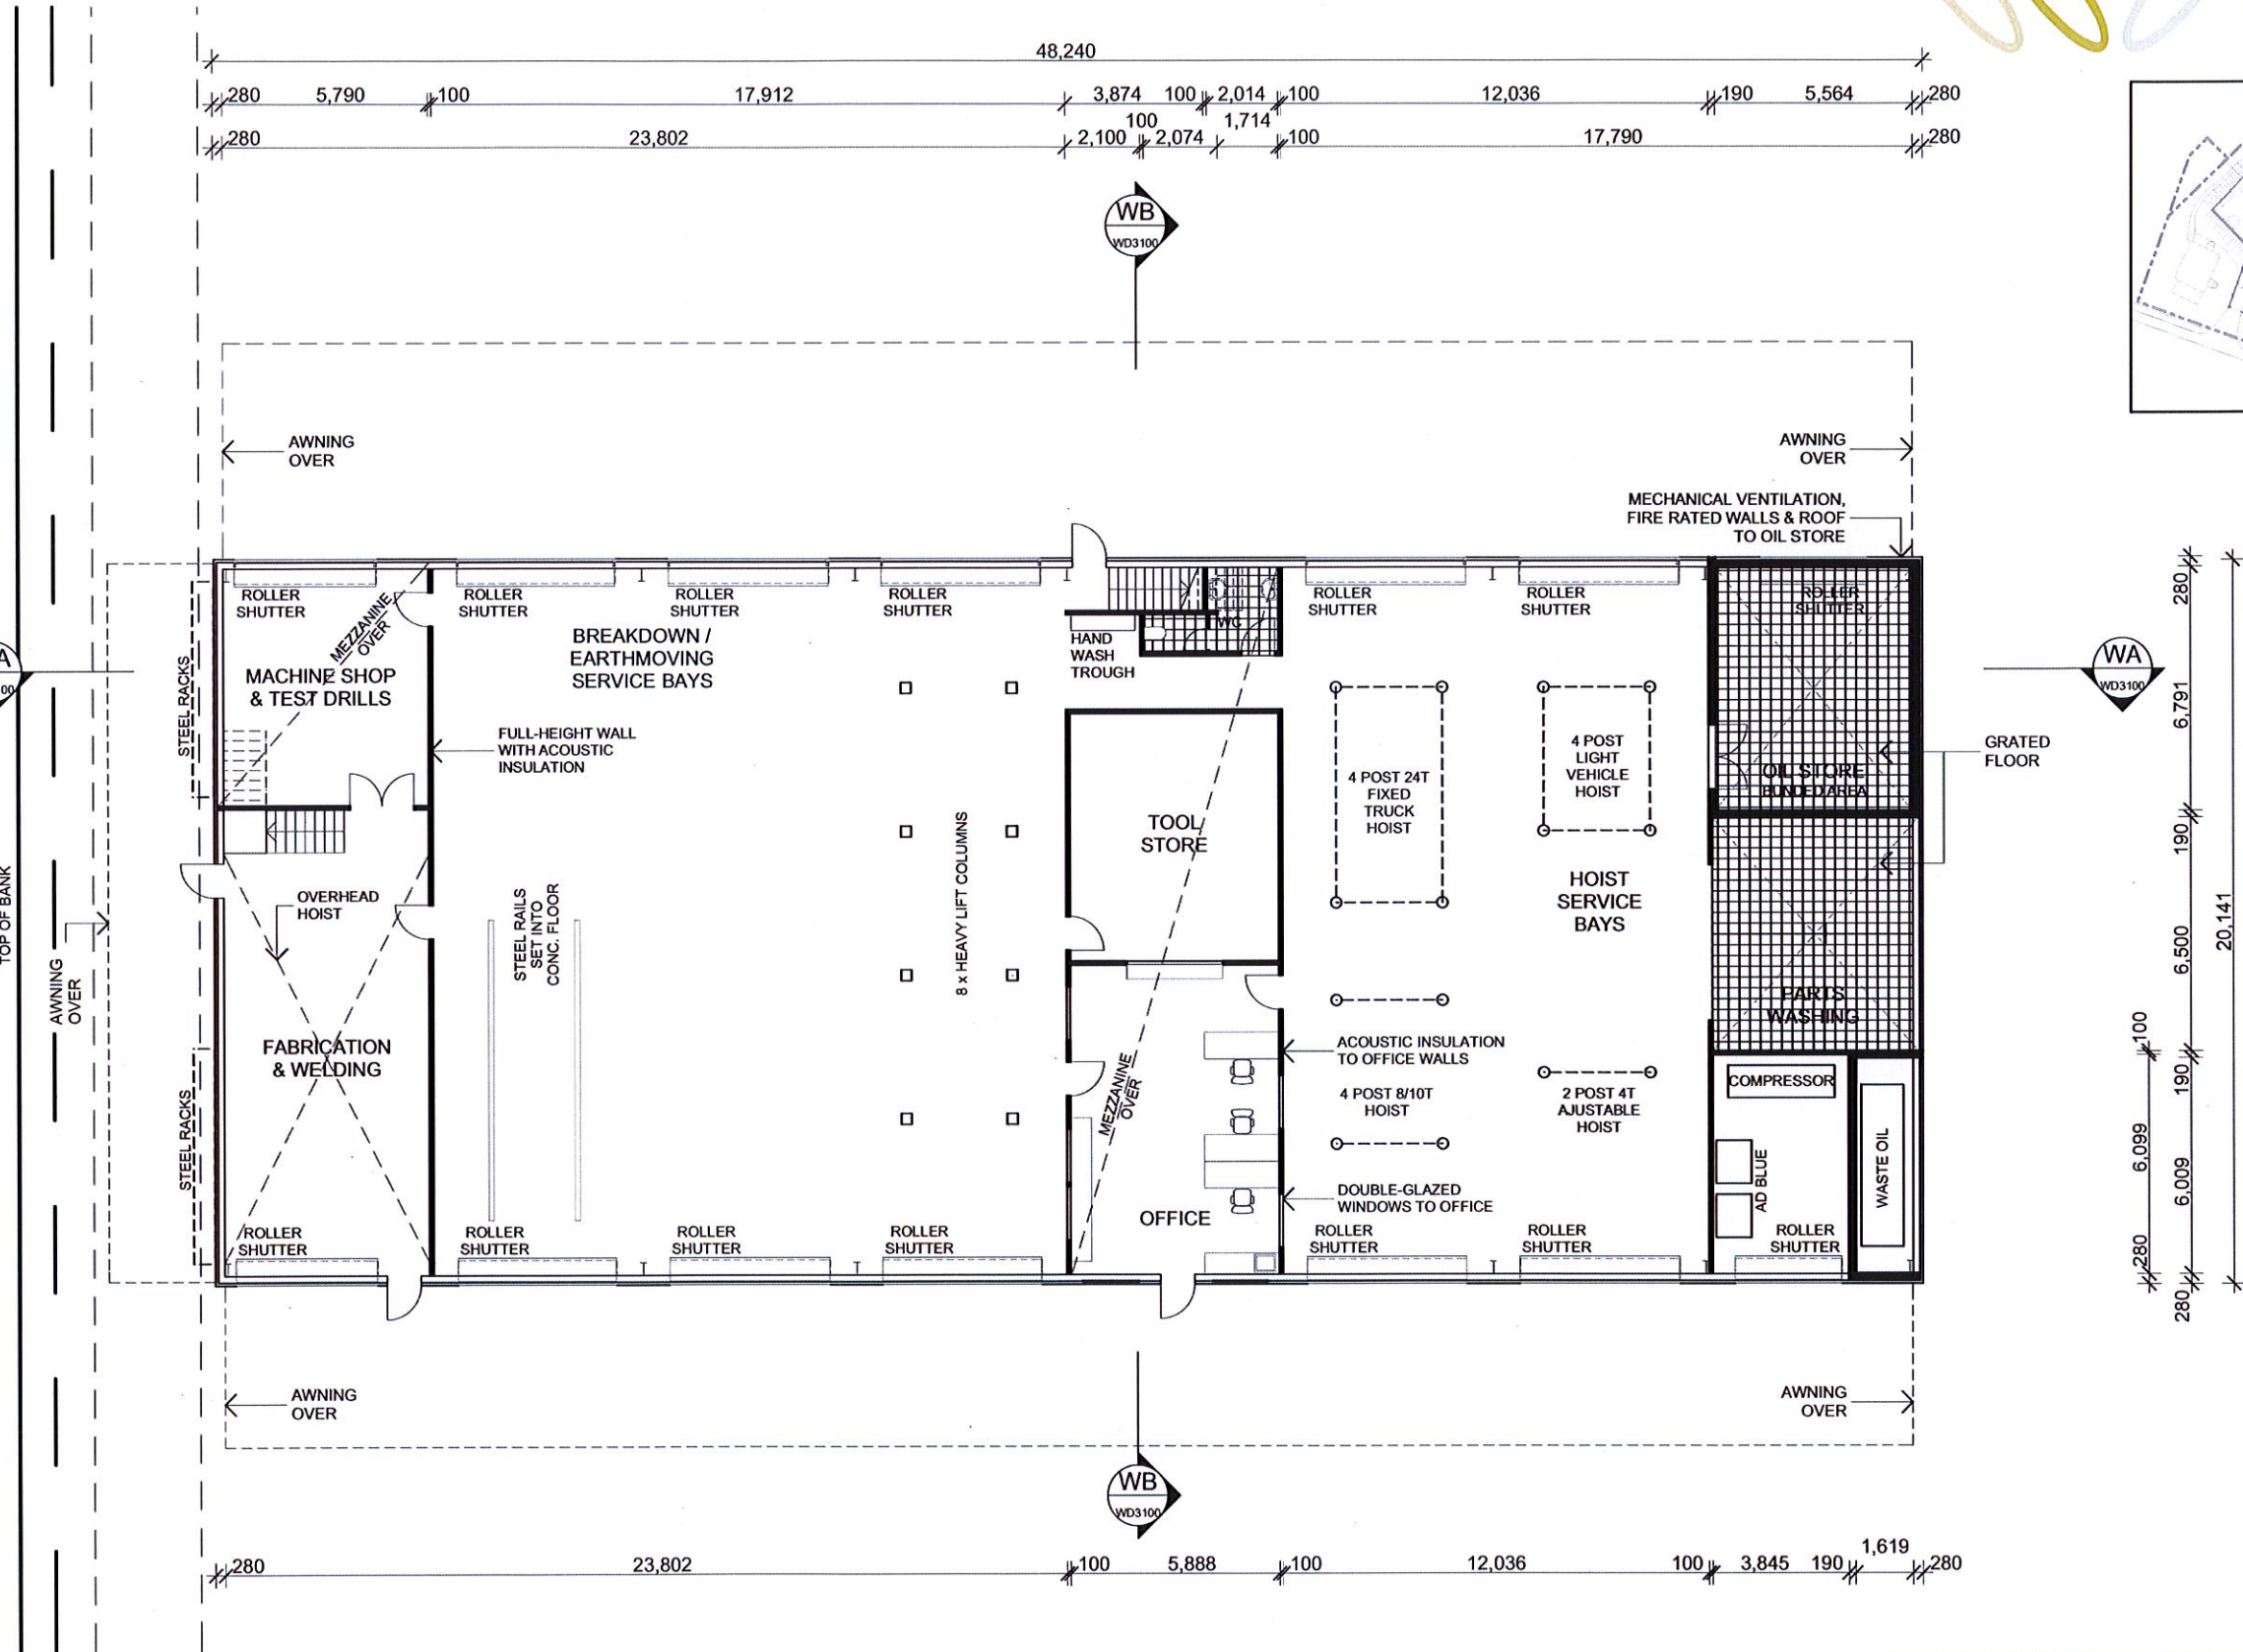

DA SUBMISSION

3350

DA2202




workshop ground floor plan

rev A 19.05.15  
Clarence Valley Council Depot

0m 2 4 6 8 10 1:200 @ A3



shc  
schreiber hamilton architecture

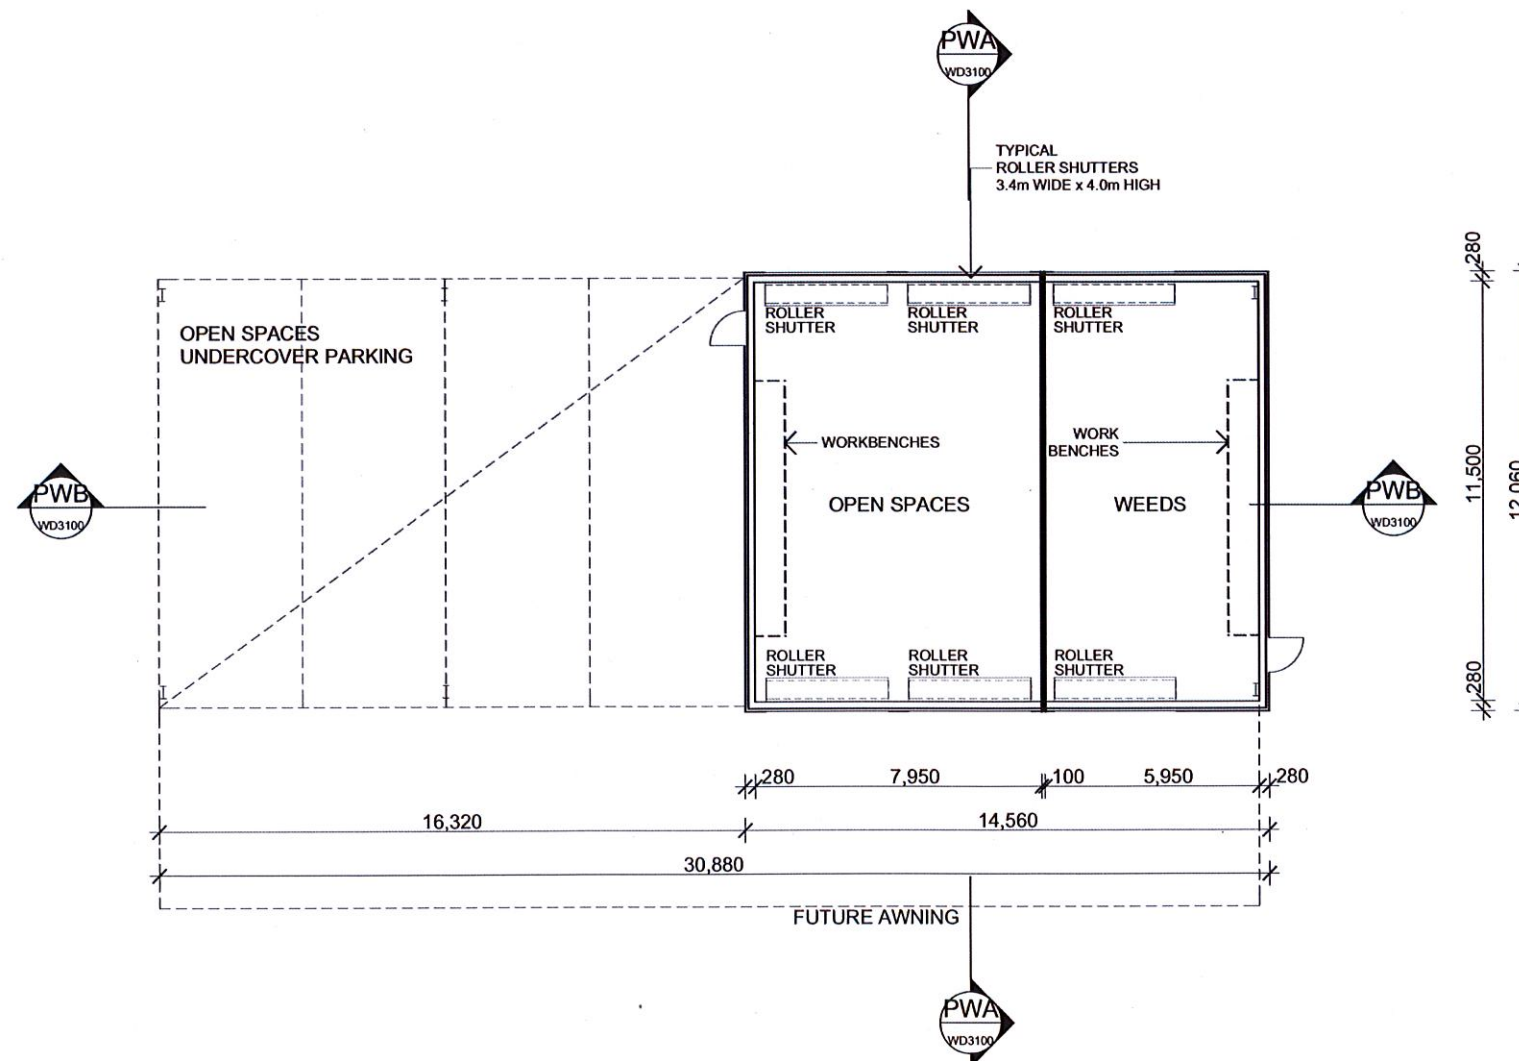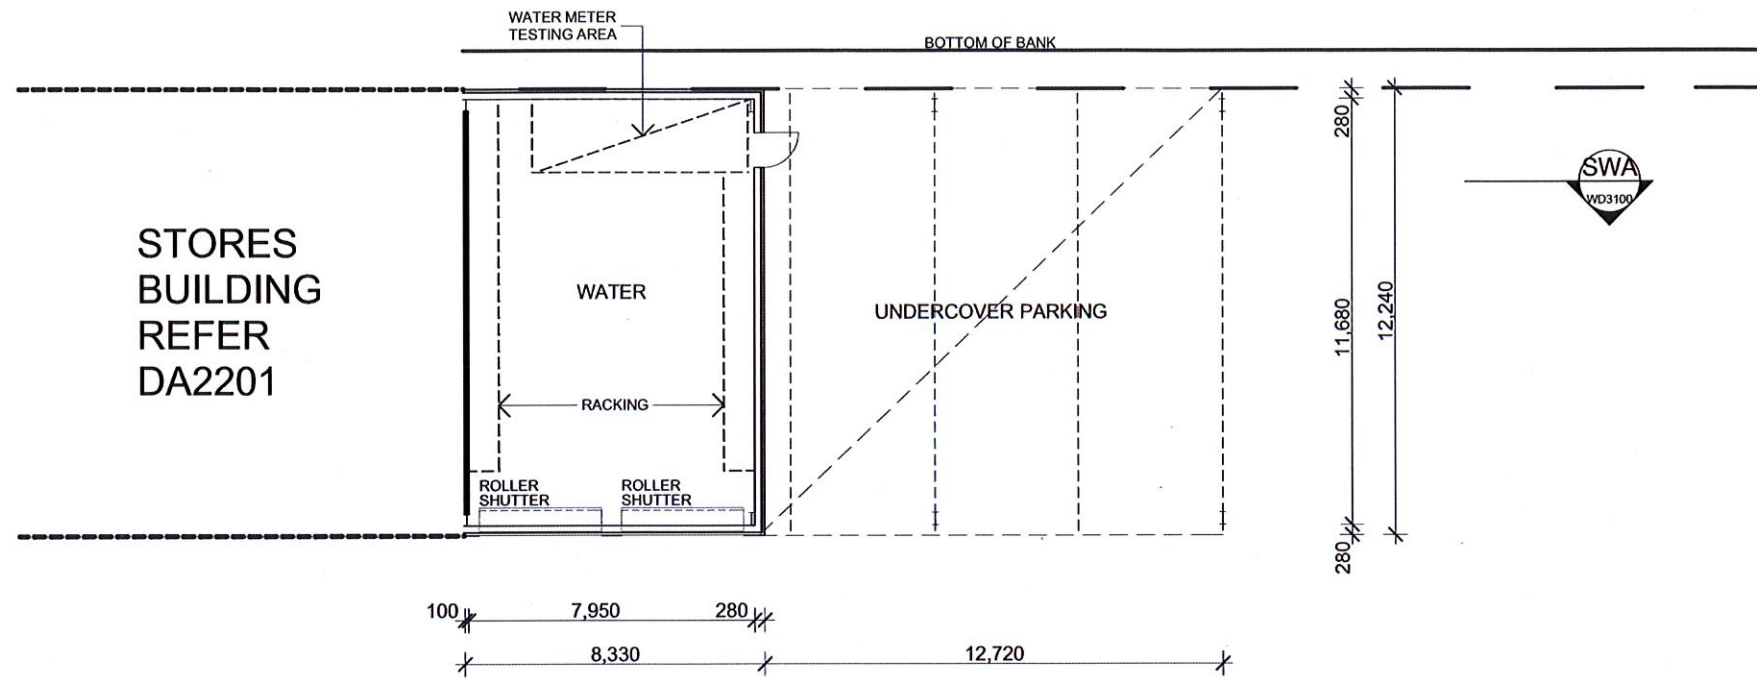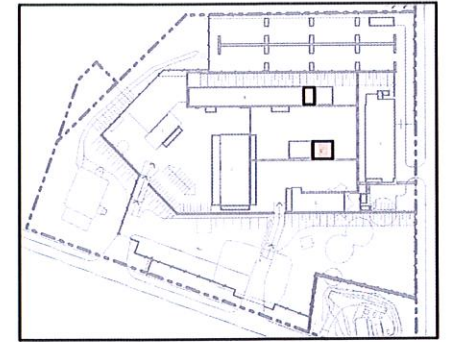

DA SUBMISSION

3350

DA2203



works departments- water & open spaces

rev A 19.05.15  
Clarence Valley Council Depot

0m 2 4 6 8 10 1:200 @ A3



shai  
schreiber hamilton architecture

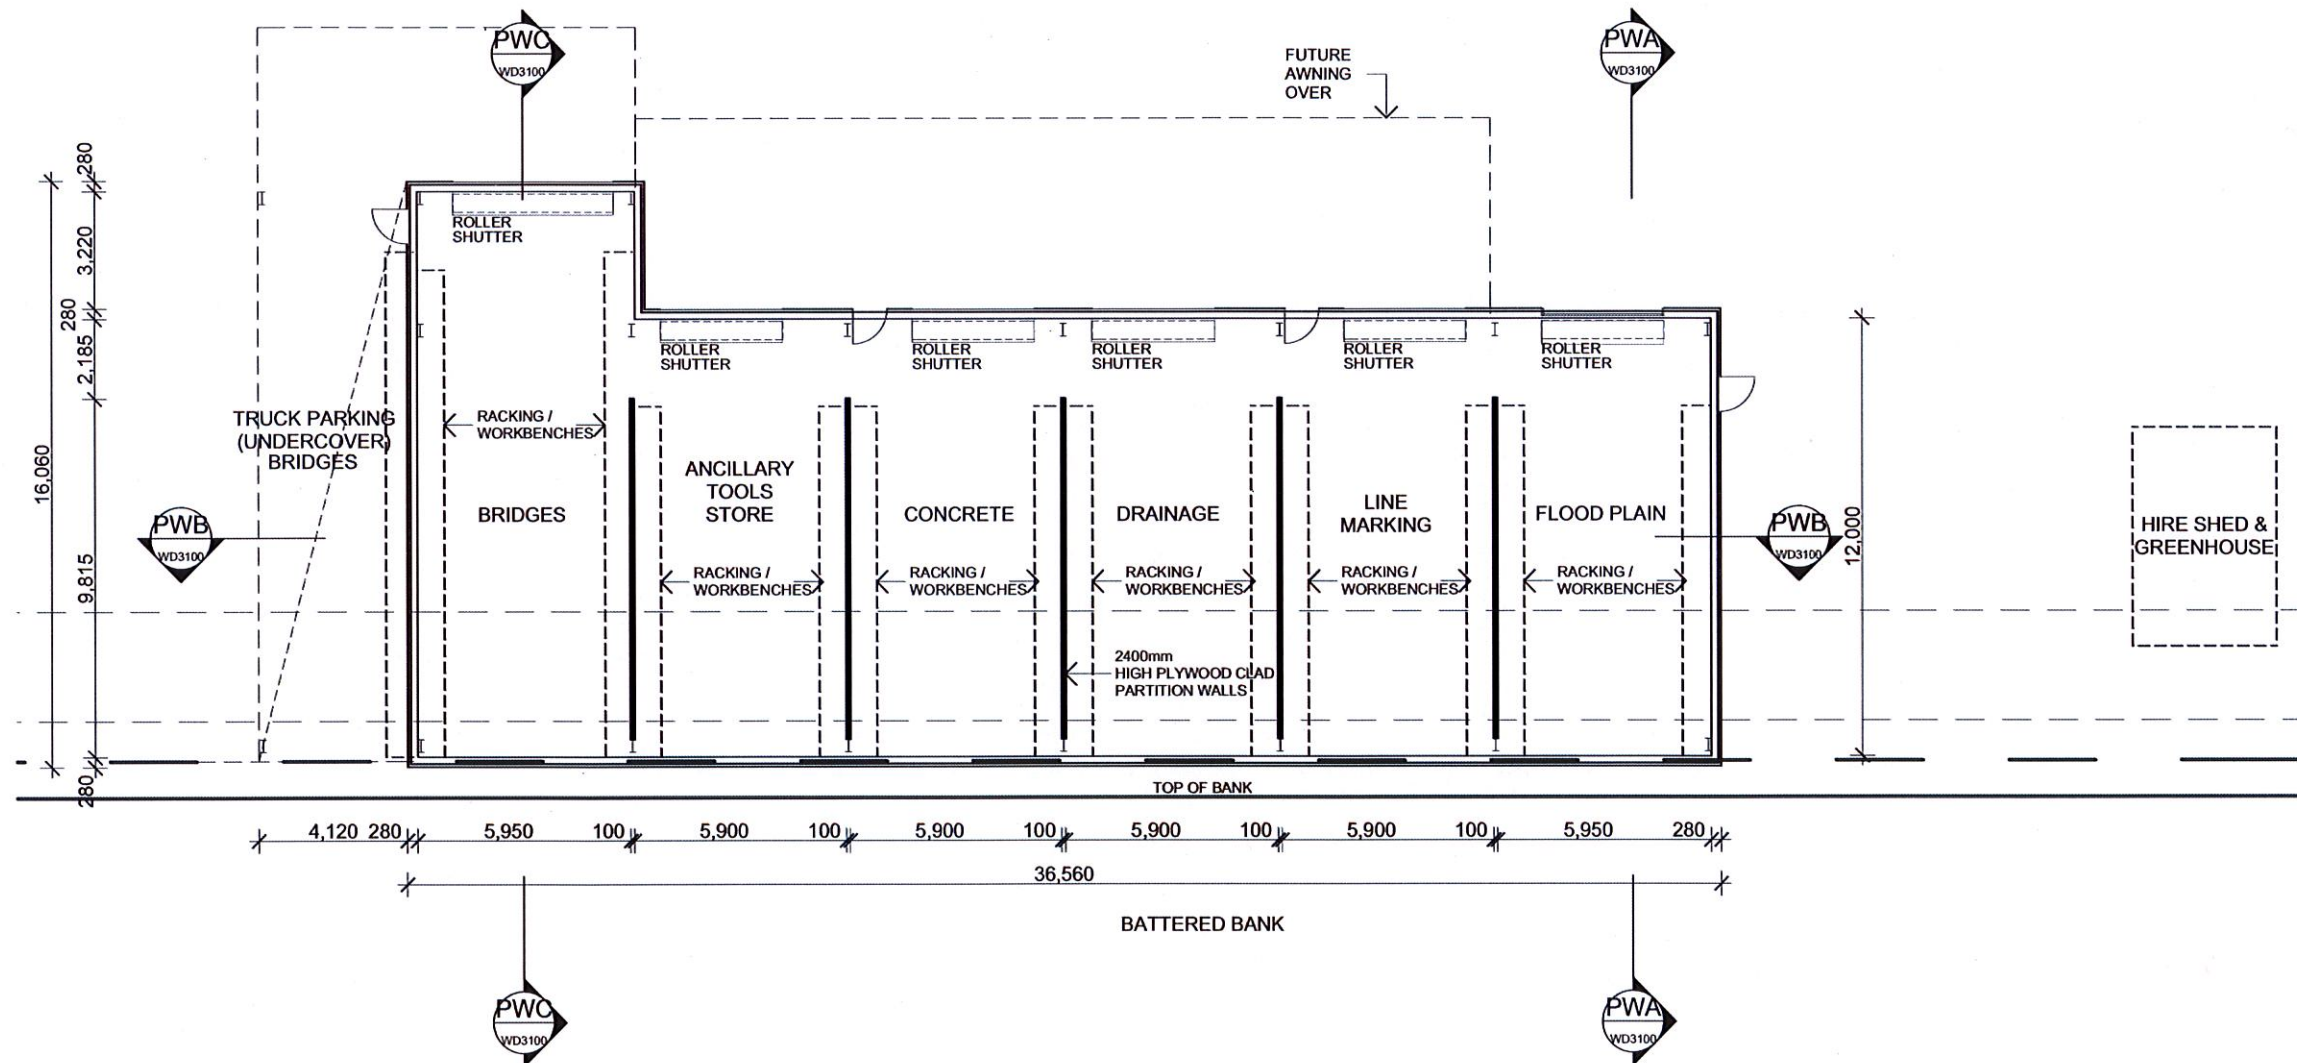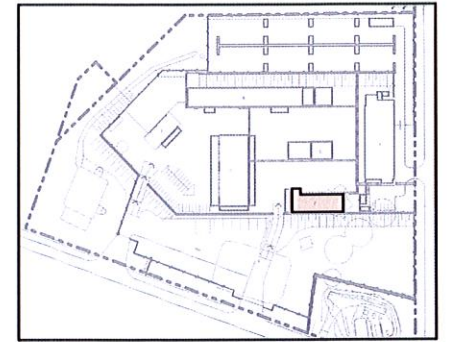

DA SUBMISSION

3350

DA2204



works departments ground floor plan

rev A 19.05.15  
Clarence Valley Council Depot

0m 2 4 6 8 10 1:200 @ A3



sha  
schreiber hamilton architecture

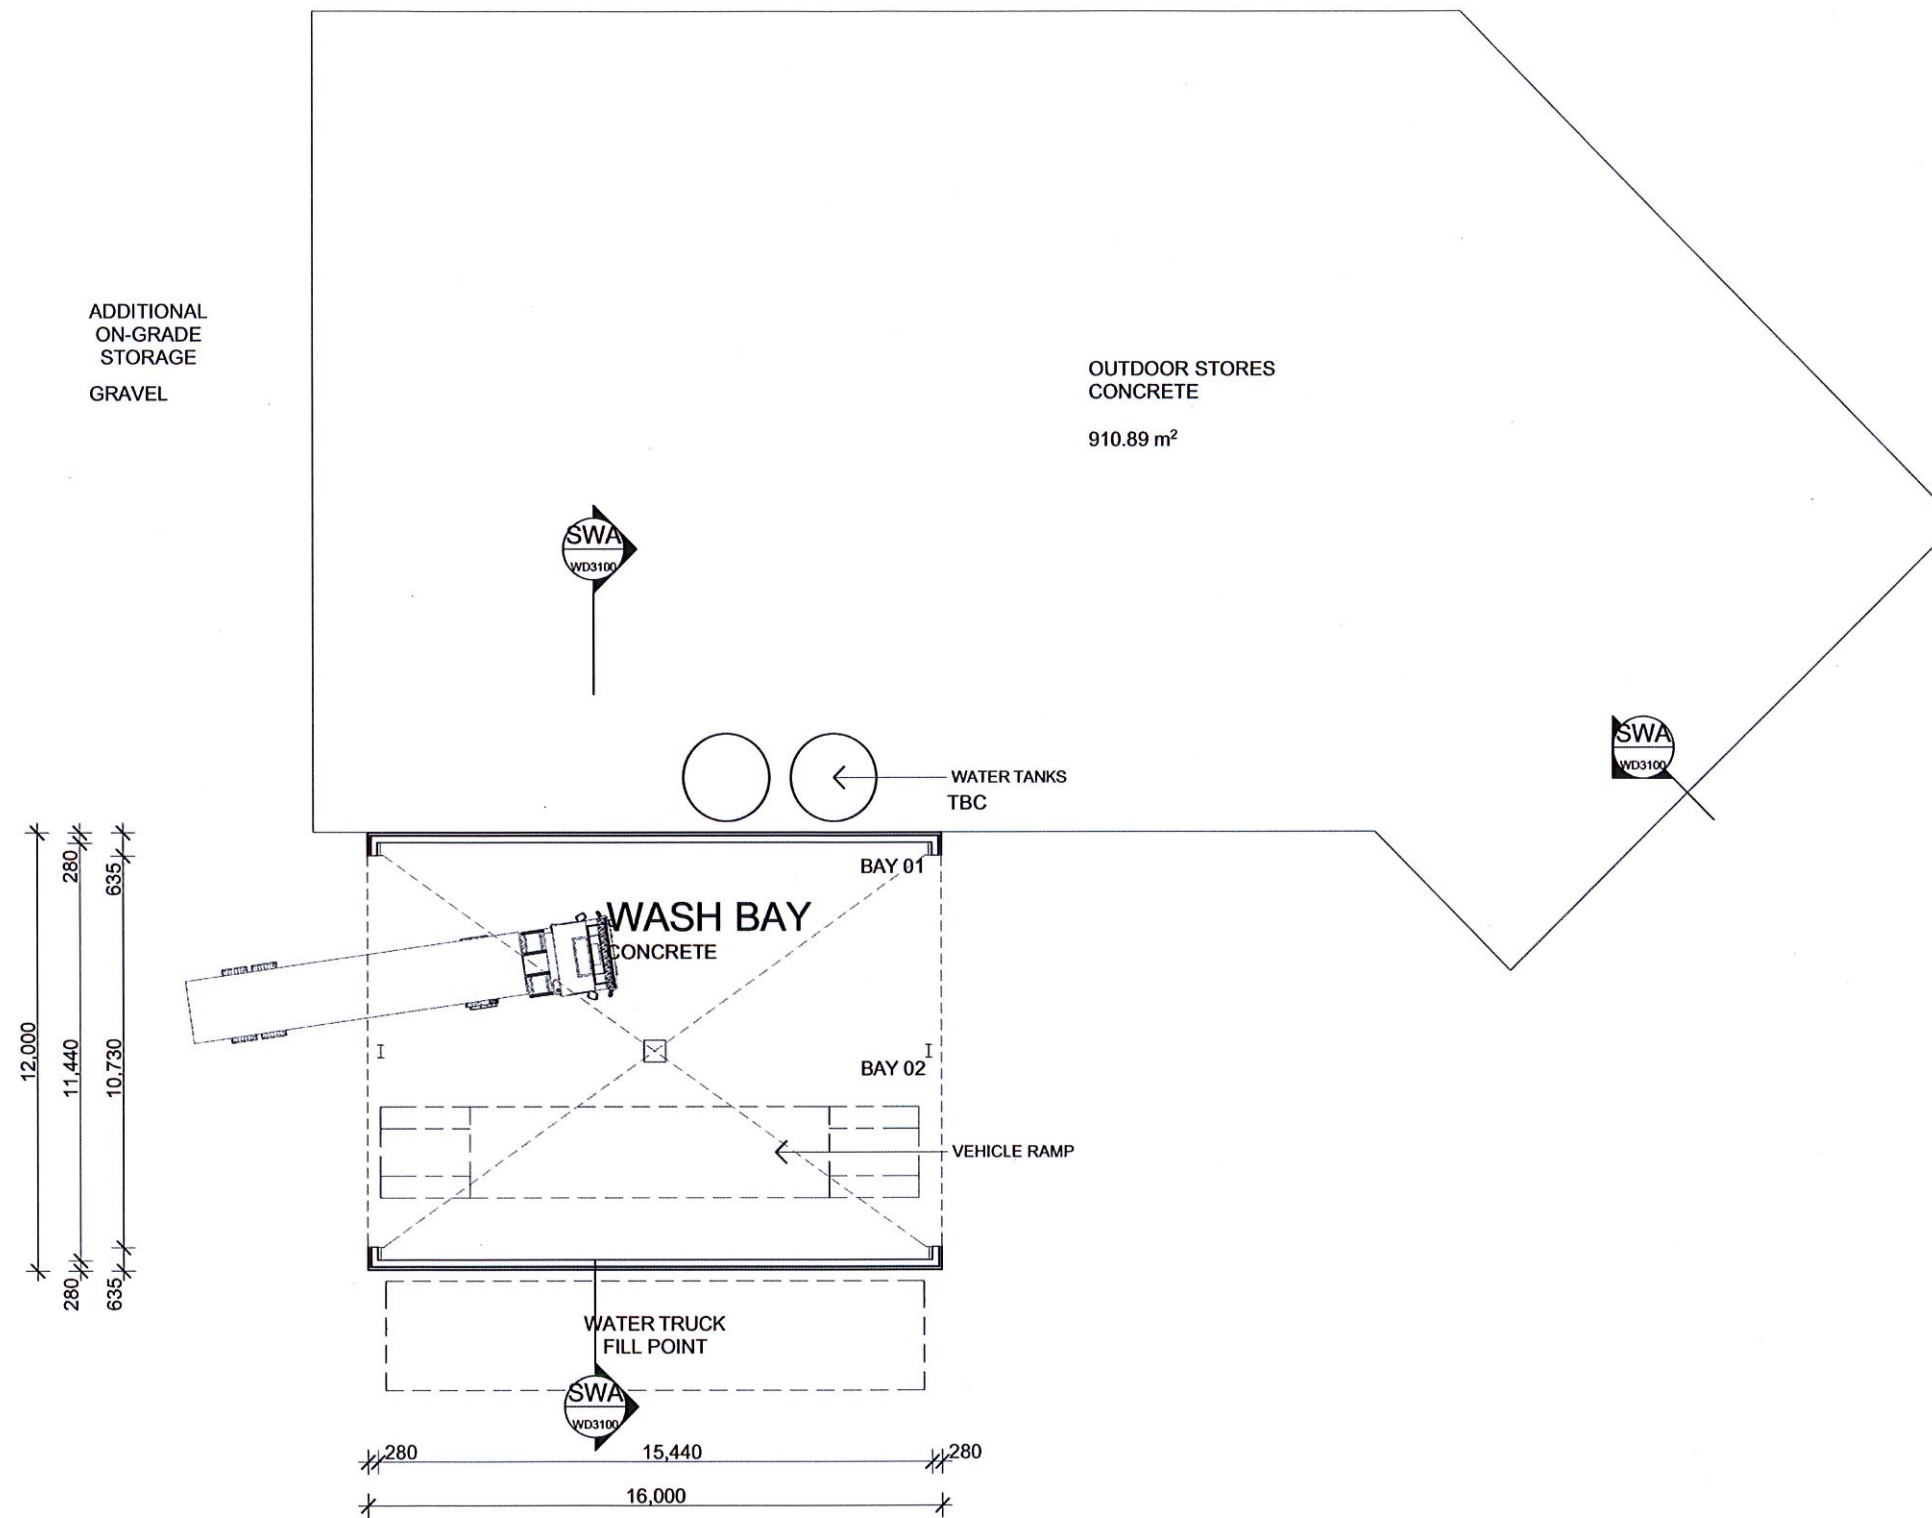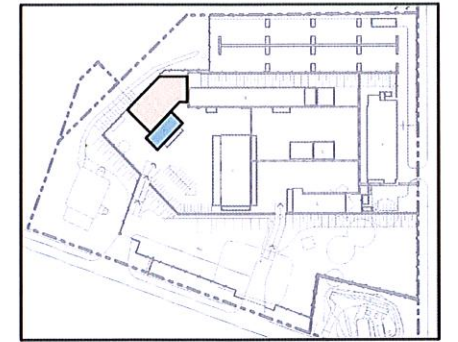

DA SUBMISSION

3350

DA2205

outdoor stores & wash bay

rev A 19.05.15  
Clarence Valley Council Depot



0m 2 4 6 8 10 1:200 @ A3




sha  
schreiber hamilton architecture

LEGEND:


MRS - METAL ROOF SHEETING  
MWC - METAL WALL CLADDING  
GUE - METAL EAVES GUTTER  
GLS - GLAZING  
REN - RENDERED FINISH  
TMB - TIMBER SLATS  
TRS - TRANSLUCENT ROOF SHEETING

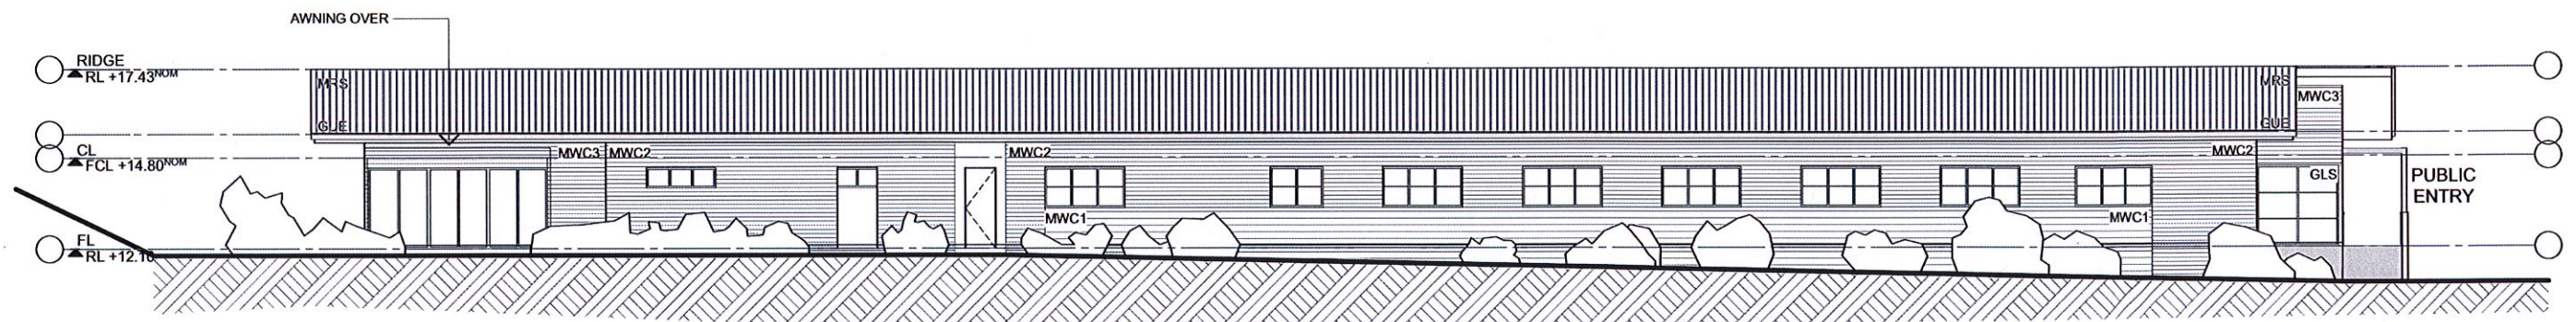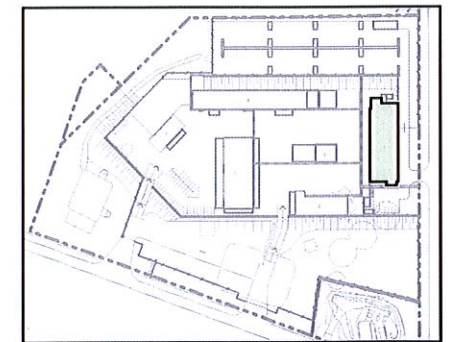


NORTH ELEVATION

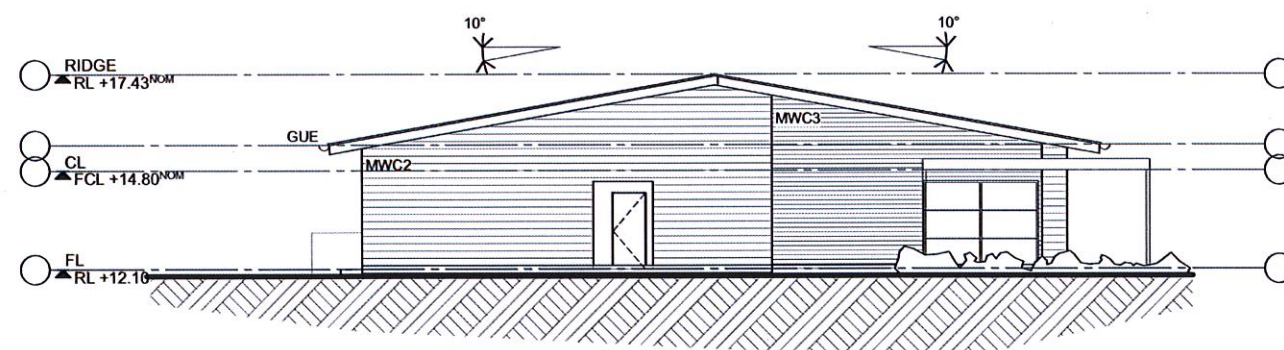

EAST ELEVATION

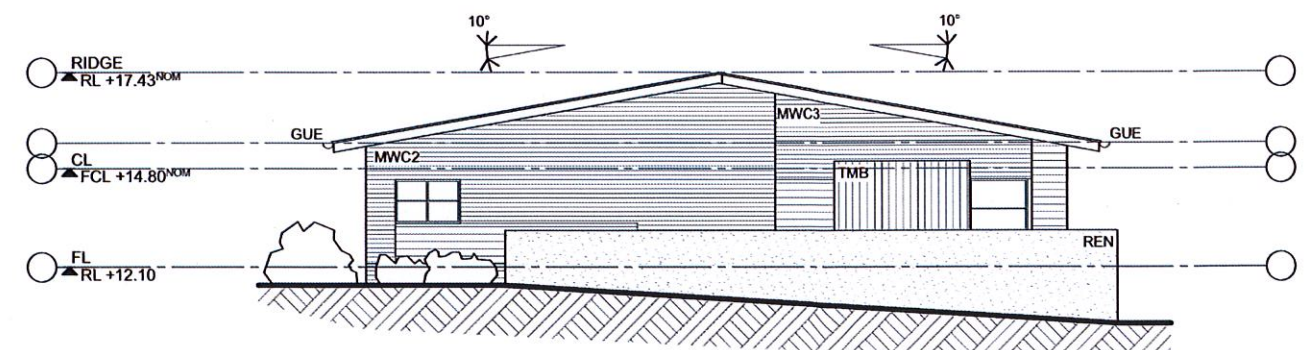

WEST ELEVATION

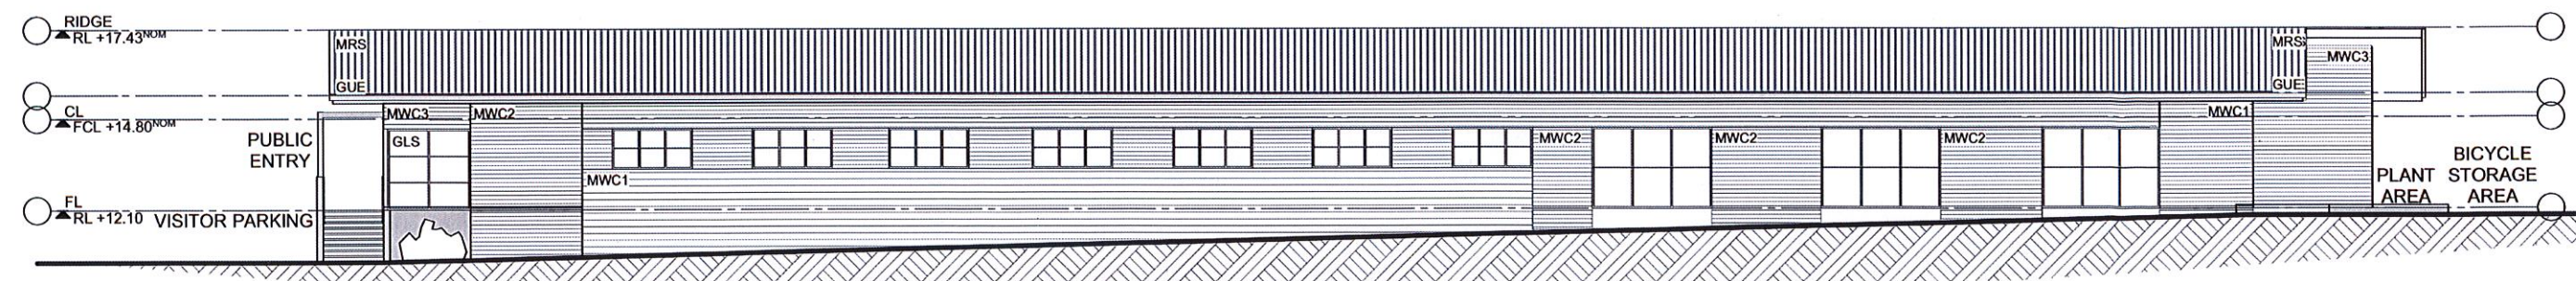

SOUTH ELEVATION

DA SUBMISSION

3350



DA3000

administration building elevations


rev A 19.05.15  
Clarence Valley Council Depot

0m 2 4 6 8 10 1:200  
@ A3


schreiber hamilton architecture

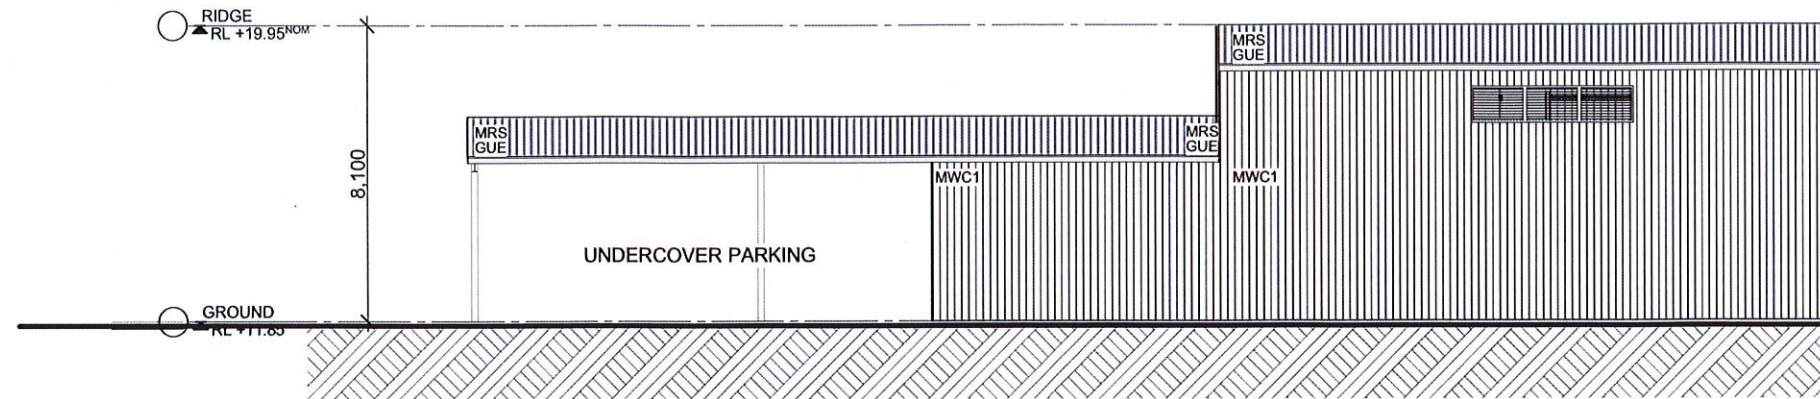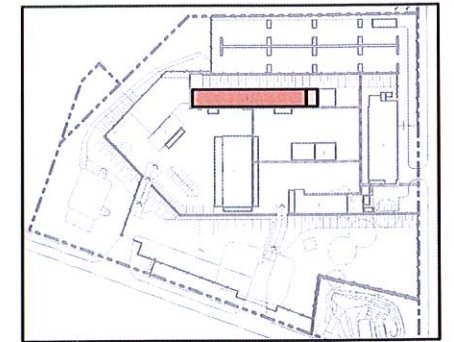

EAST ELEVATION

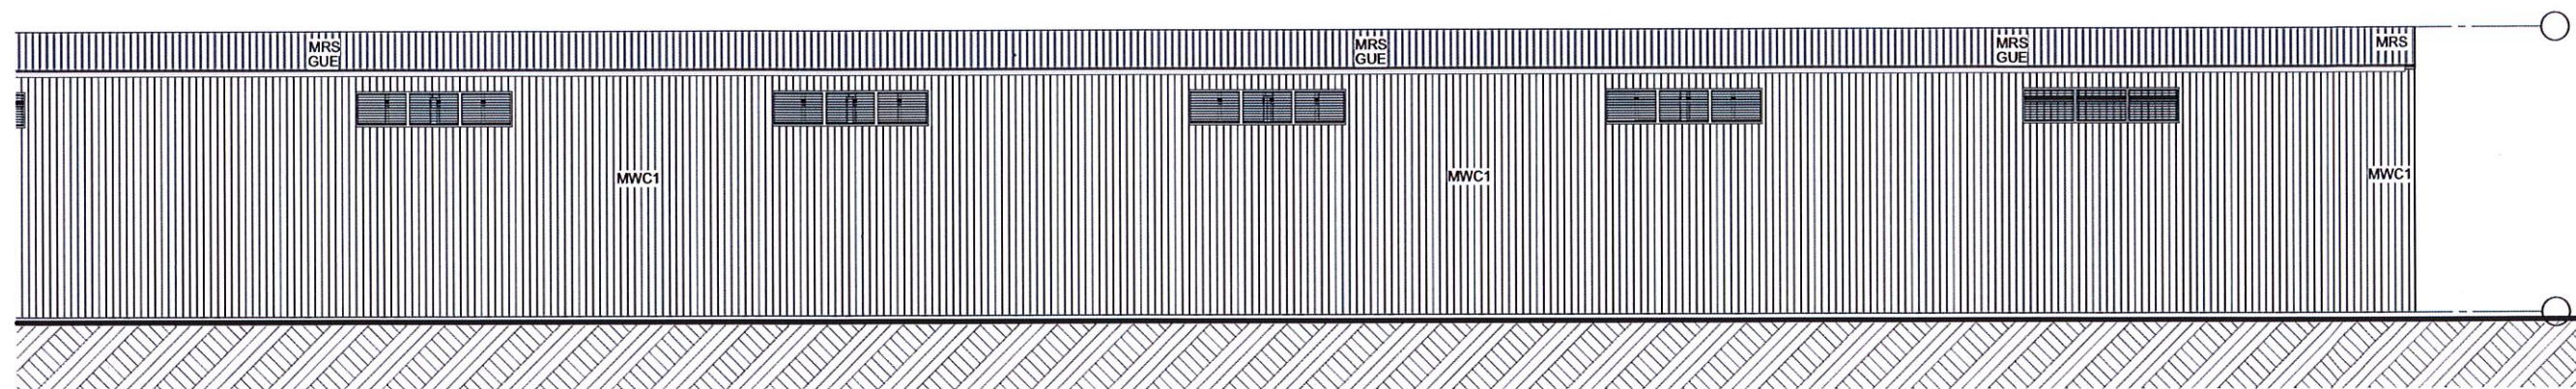

EAST ELEVATION (CONTINUED)

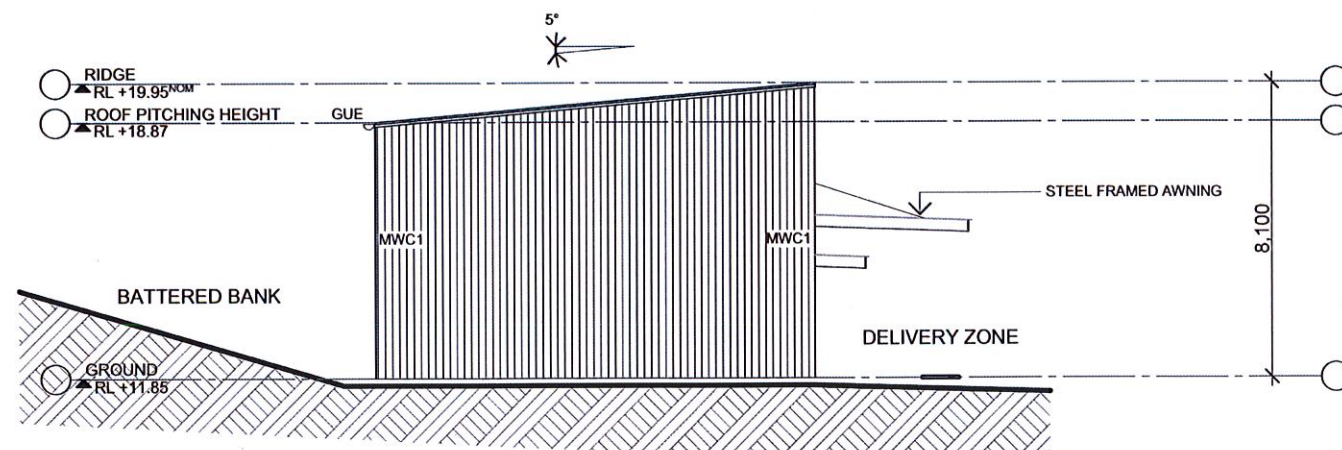

NORTH ELEVATION

**LEGEND:**

MRS - METAL ROOF SHEETING  
MWC - METAL WALL CLADDING  
GUE - METAL EAVES GUTTER  
GLS - GLAZING  
REN - RENDERED FINISH  
TMB - TIMBER SLATS

**DA SUBMISSION**



3350

DA3001


stores & works department north & east elevations

rev A 19.05.15  
Clarence Valley Council Depot


0m 2 4 6 8 10 1:200  
@ A3

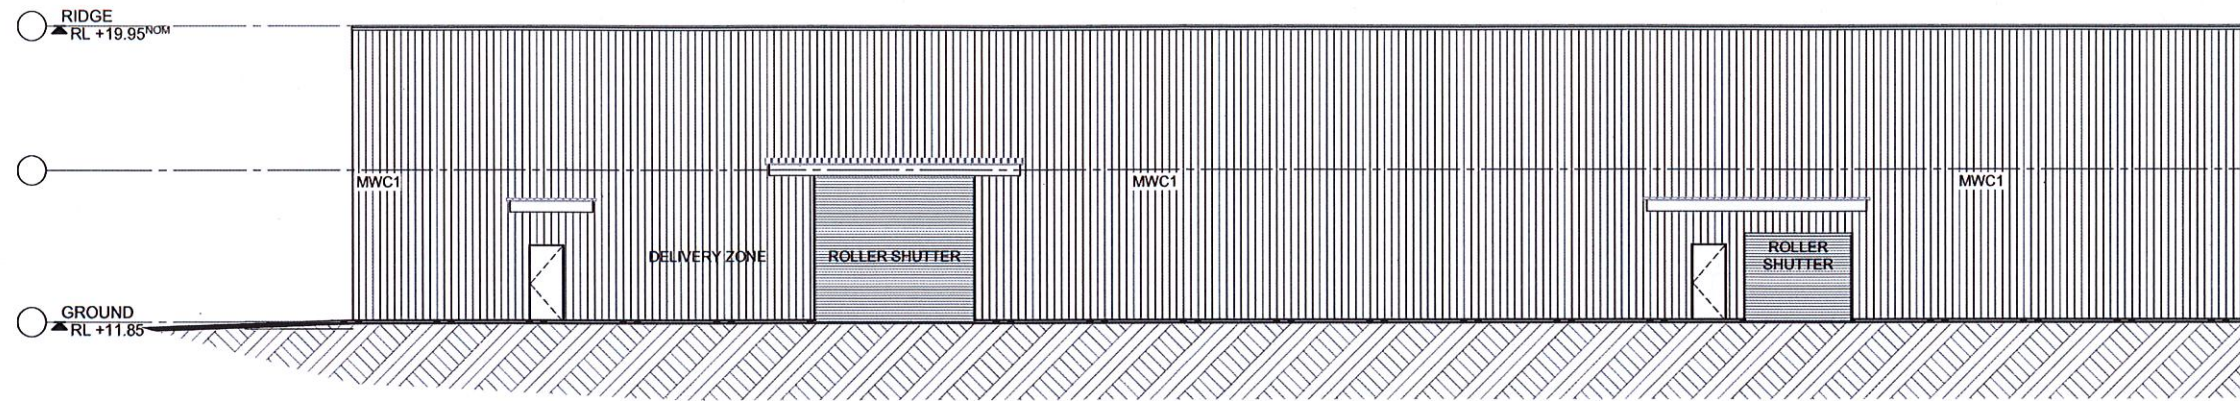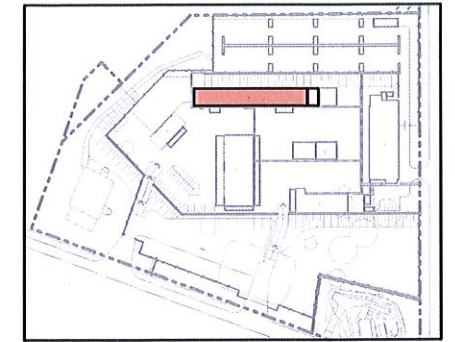

WEST ELEVATION

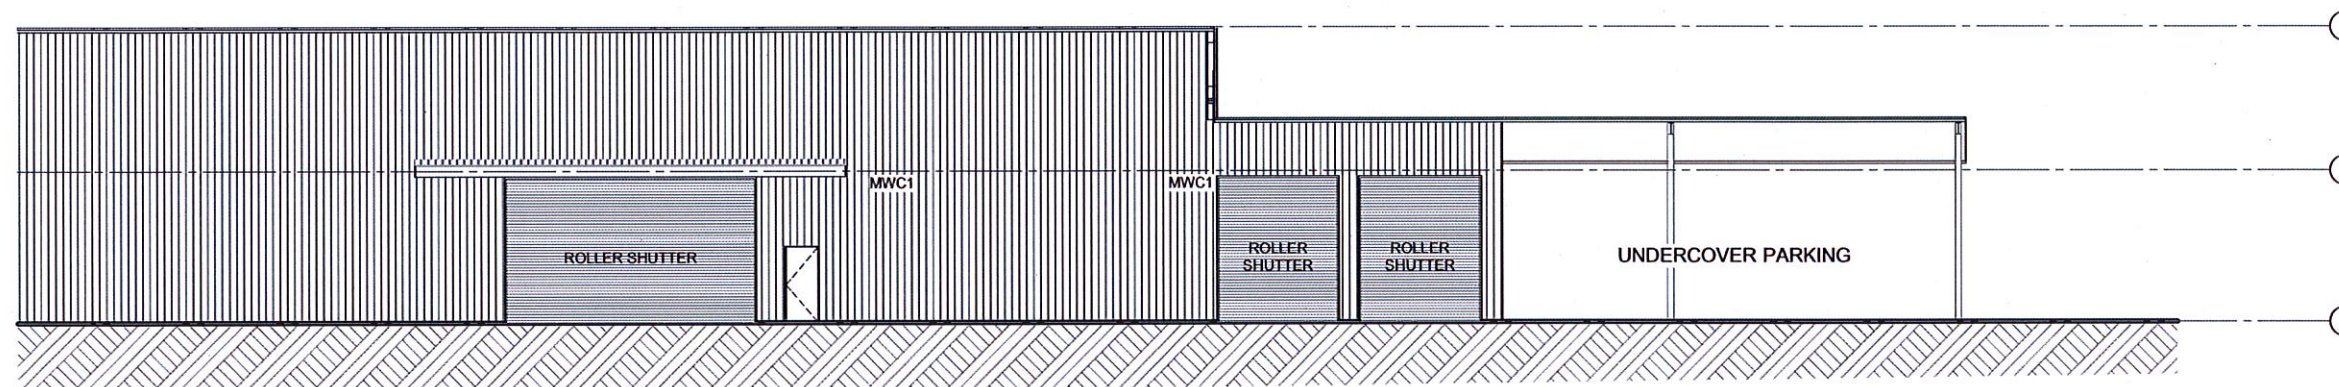

WEST ELEVATION (CONTINUED)

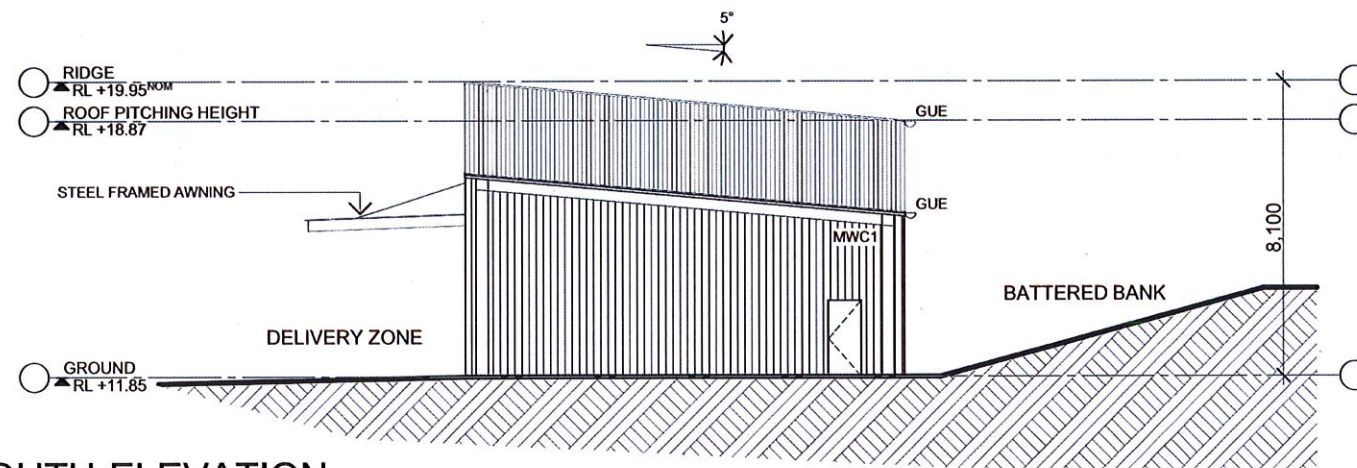

SOUTH ELEVATION

LEGEND:

MRS - METAL ROOF SHEETING  
MWC - METAL WALL CLADDING  
GUE - METAL EAVES GUTTER  
GLS - GLAZING  
REN - RENDERED FINISH  
TMB - TIMBER SLATS

DA SUBMISSION

3350

DA3002


stores & works department west & south elevations

rev A 19.05.15


Clarence Valley Council Depot

0m 2 4 6 8 10 1:200  
@ A3


she  
schreiber hamilton architecture

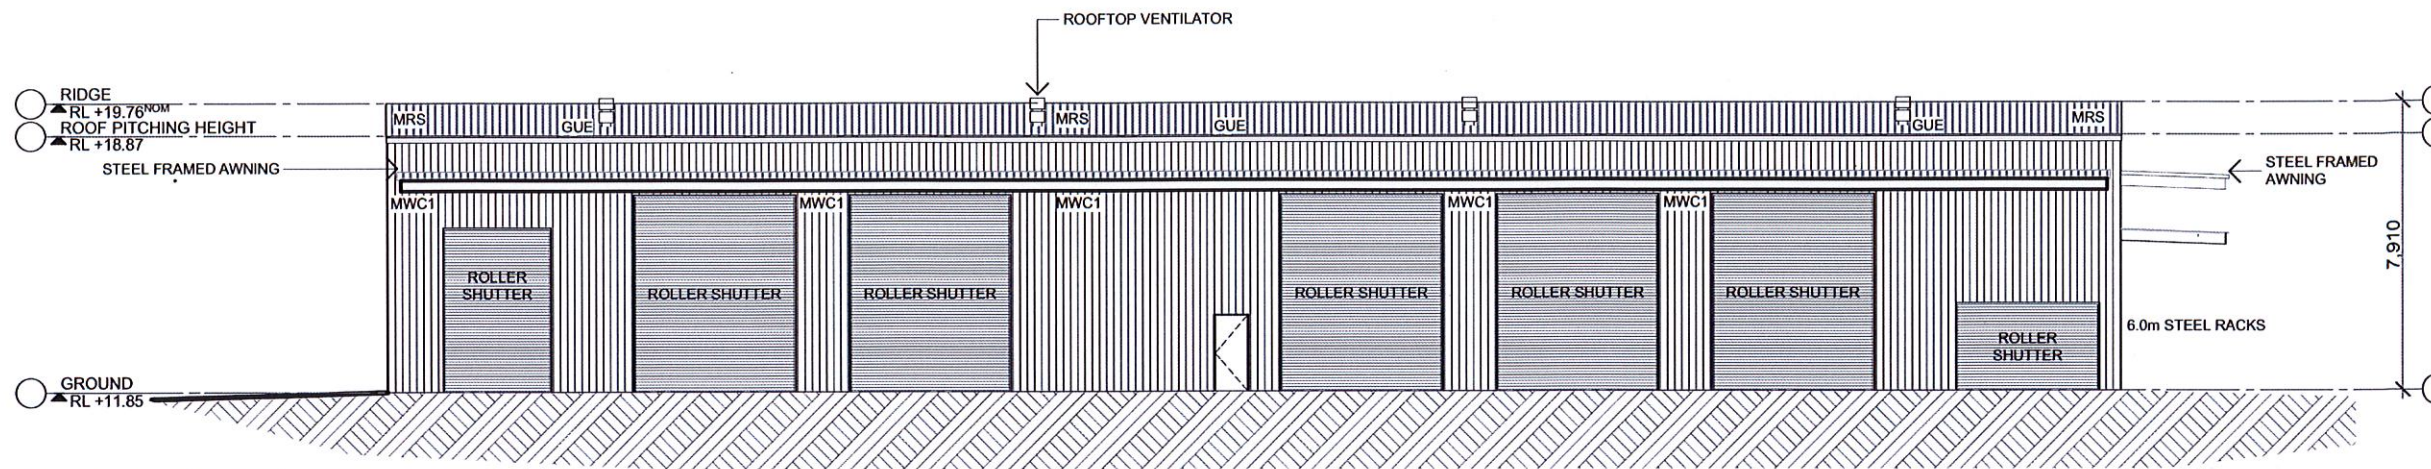


NORTH ELEVATION

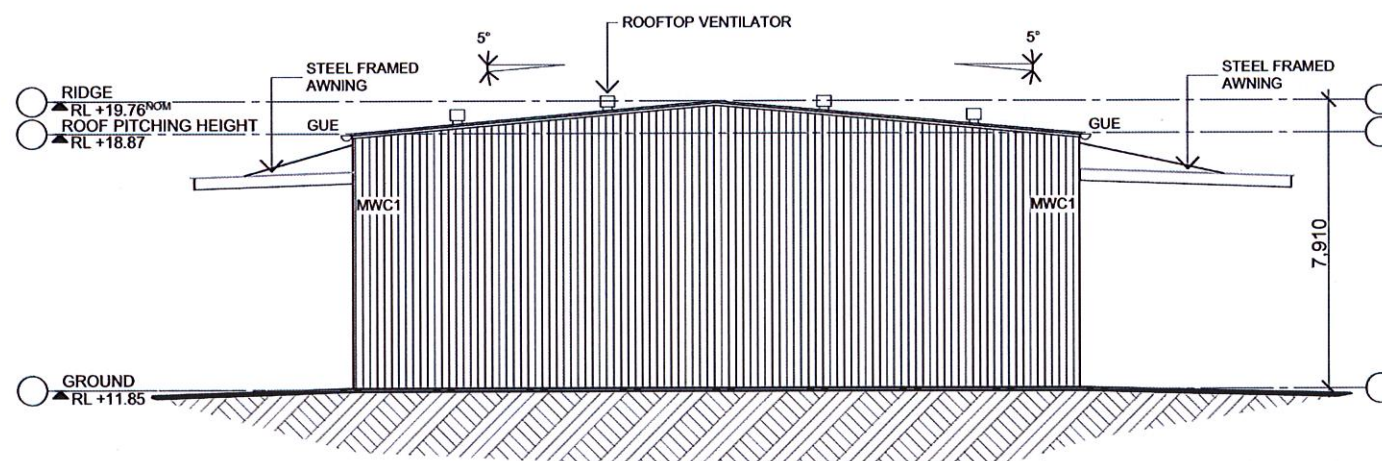

EAST ELEVATION

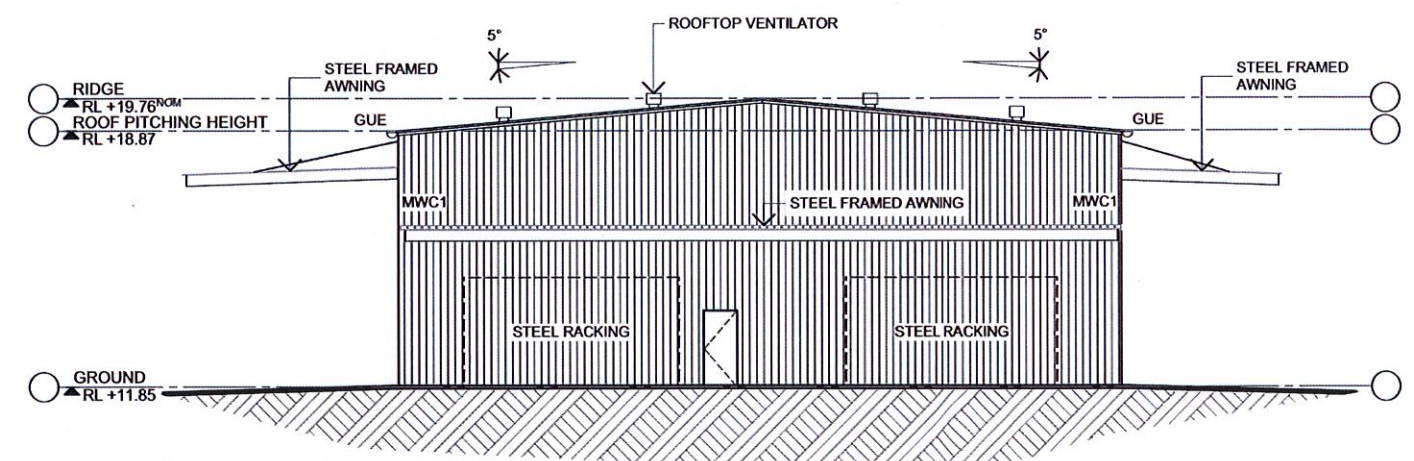

WEST ELEVATION

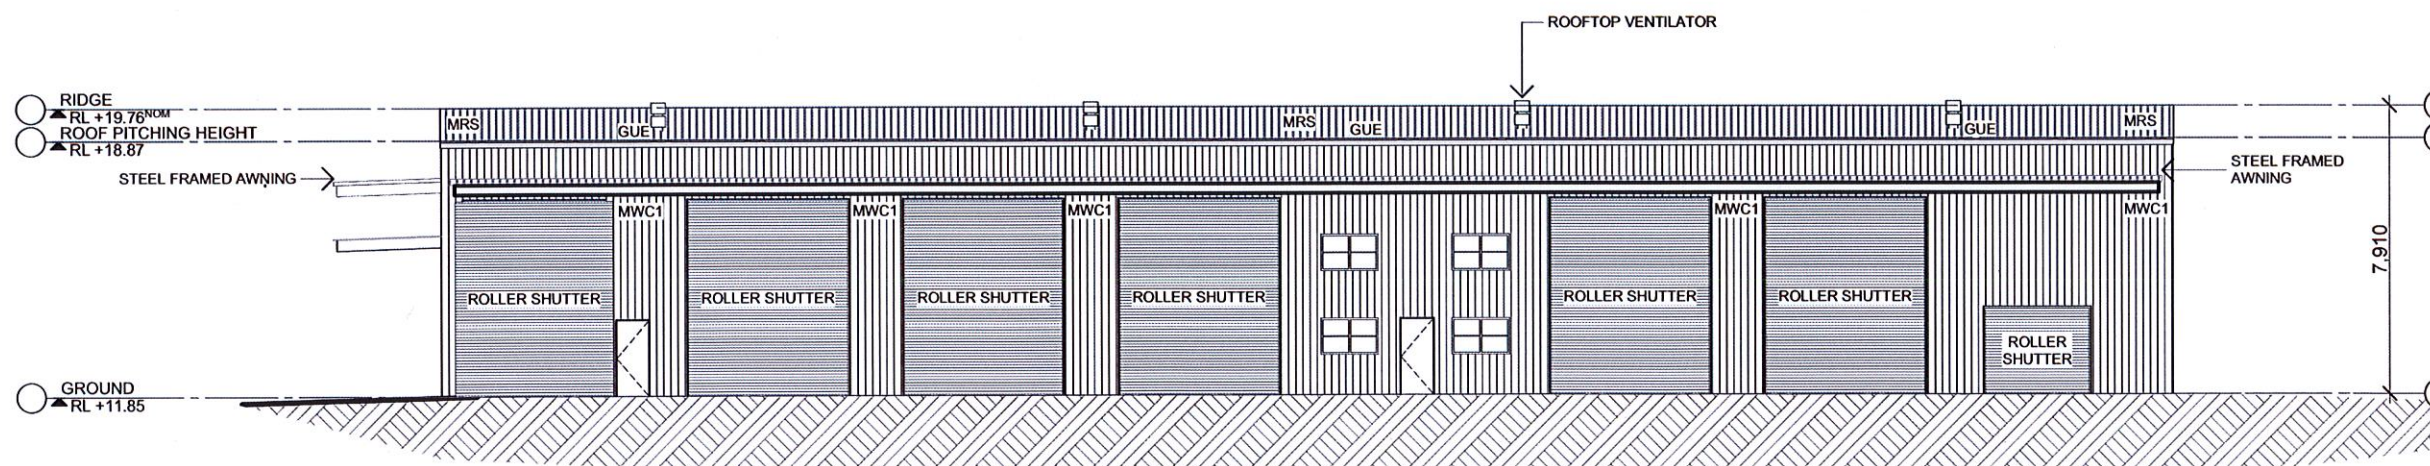

SOUTH ELEVATION

LEGEND:

|     |                       |
|-----|-----------------------|
| MRS | - METAL ROOF SHEETING |
| MWC | - METAL WALL CLADDING |
| GUE | - METAL EAVES GUTTER  |
| GLS | - GLAZING             |
| REN | - RENDERED FINISH     |
| TMB | - TIMBER SLATS        |

DA SUBMISSION



3350

DA3003

workshop elevations

rev A 19.05.15  
Clarence Valley Council Depot


0m 2 4 6 8 10 1:200  
@ A3

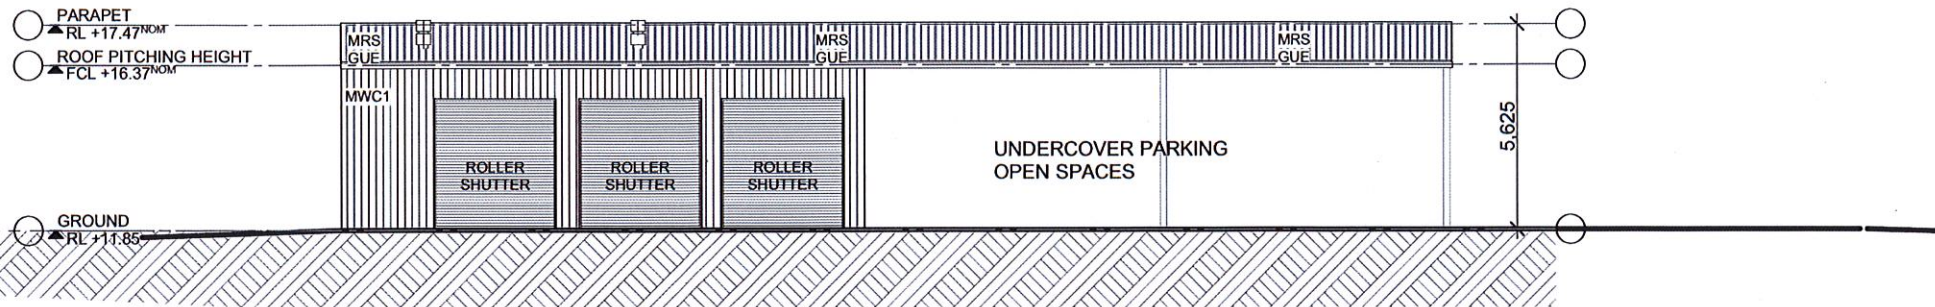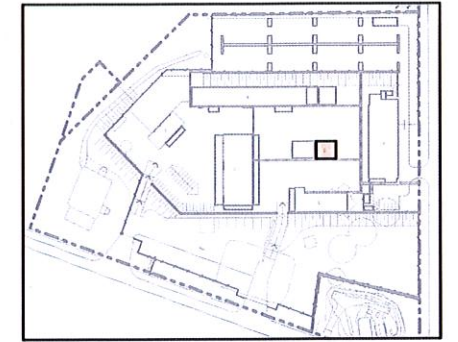


EAST ELEVATION



NORTH ELEVATION

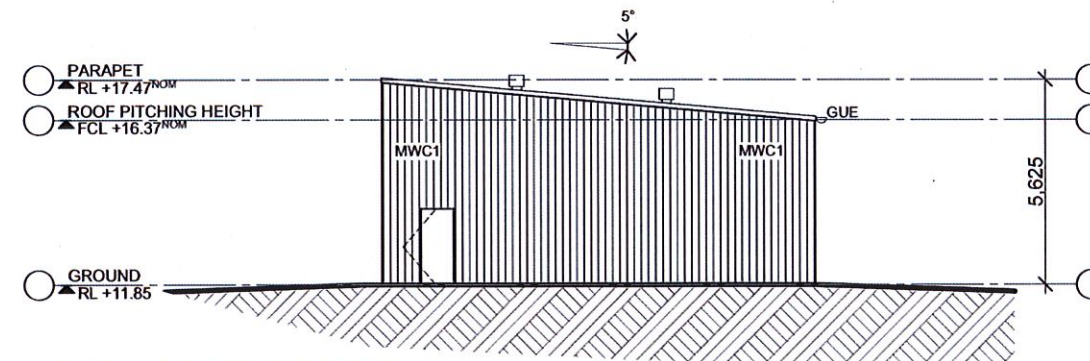

SOUTH ELEVATION

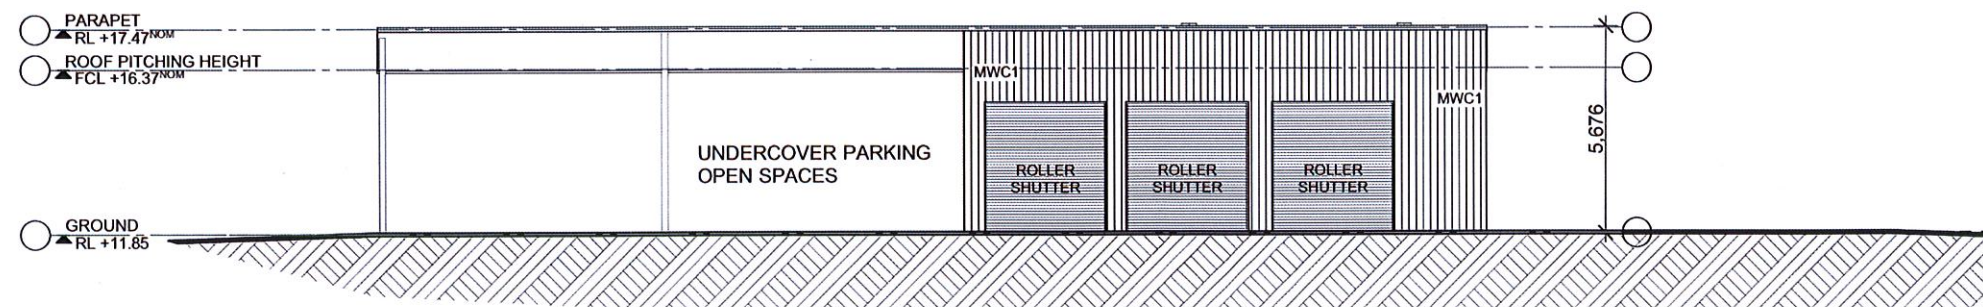

WEST ELEVATION

**LEGEND:**

|     |                       |
|-----|-----------------------|
| MRS | - METAL ROOF SHEETING |
| MWC | - METAL WALL CLADDING |
| GUE | - METAL EAVES GUTTER  |
| GLS | - GLAZING             |
| REN | - RENDERED FINISH     |
| TMB | - TIMBER SLATS        |

**DA SUBMISSION**

3350



DA3004

works department - open spaces elevations


rev A 19.05.15  
Clarence Valley Council Depot

0m 2 4 6 8 10 1:200  
@ A3


**shc**  
schreiber hamilton architecture

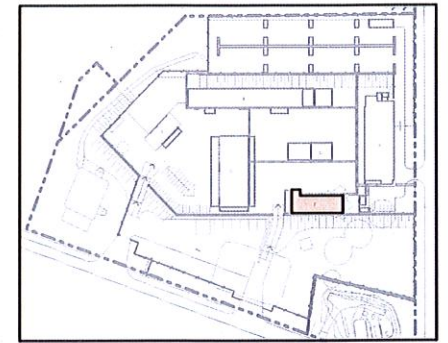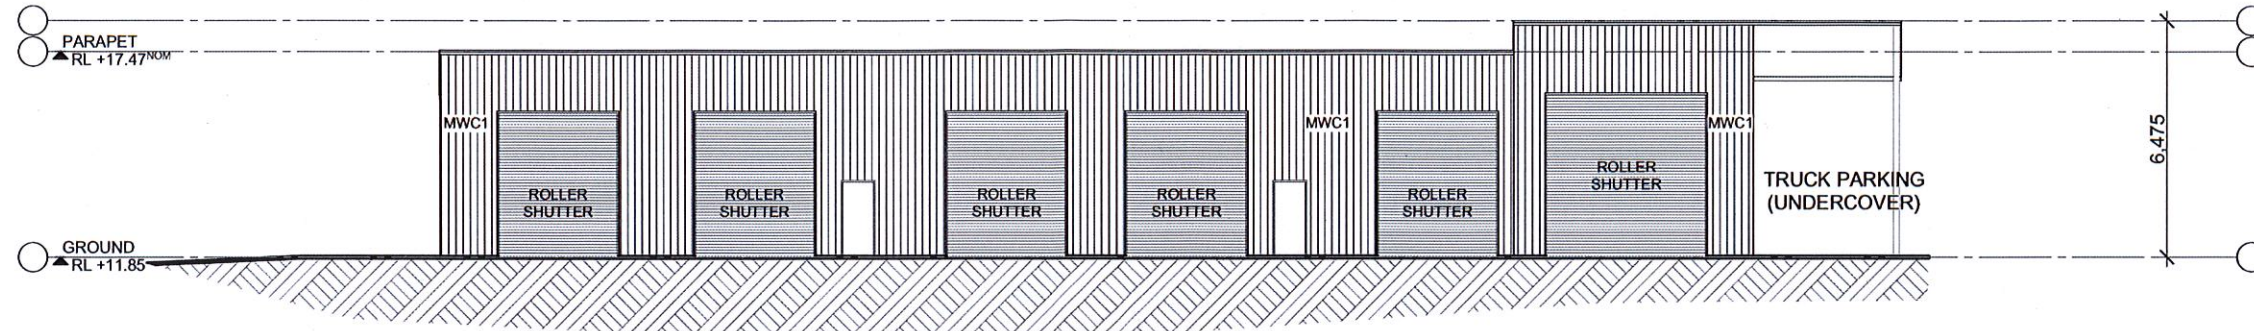


EAST ELEVATION

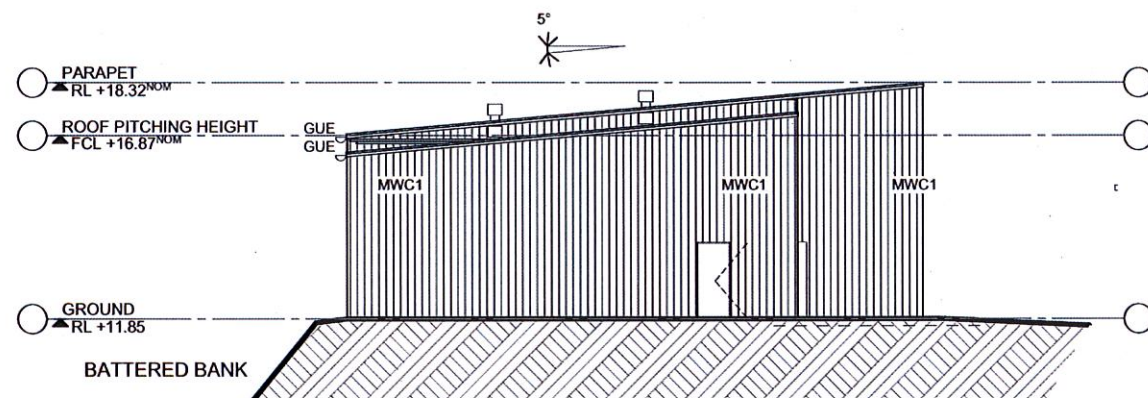

SOUTH ELEVATION

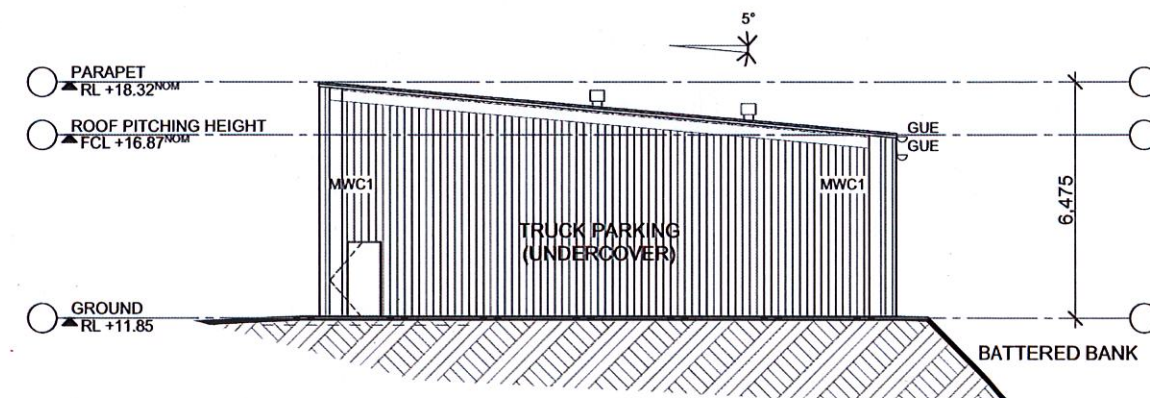

NORTH ELEVATION

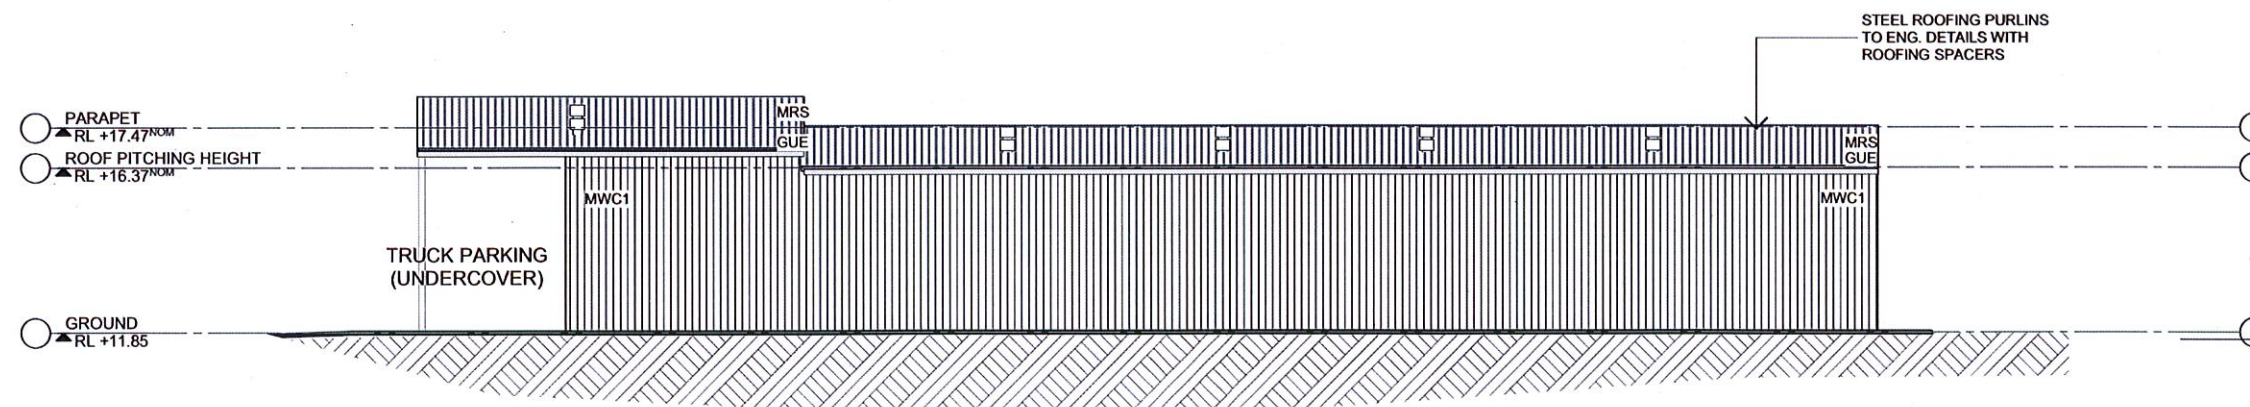

WEST ELEVATION

LEGEND:

MRS - METAL ROOF SHEETING  
MWC - METAL WALL CLADDING  
GUE - METAL EAVES GUTTER  
GLS - GLAZING  
REN - RENDERED FINISH  
TMB - TIMBER SLATS

DA SUBMISSION

3350



DA3005

works department elevations


rev A 19.05.15  
Clarence Valley Council Depot

0m 2 4 6 8 10 1:200  
@ A3


shreiber hamilton architecture

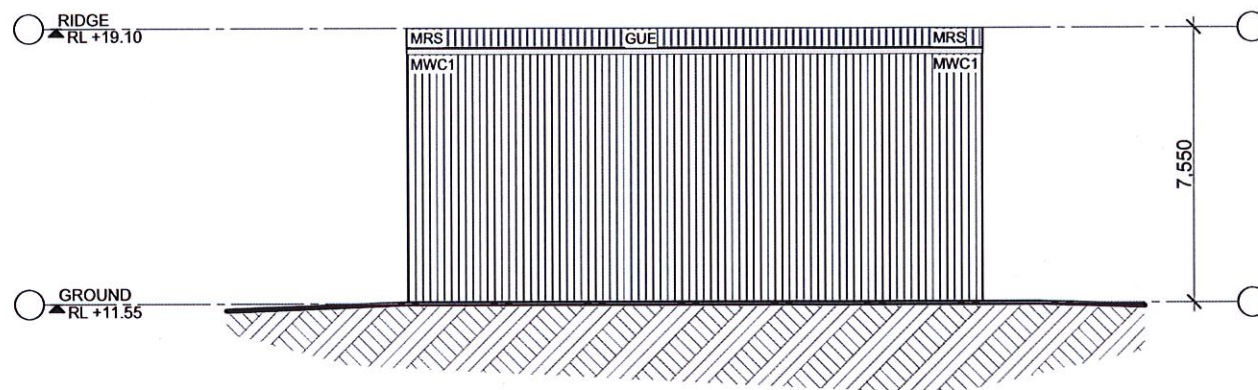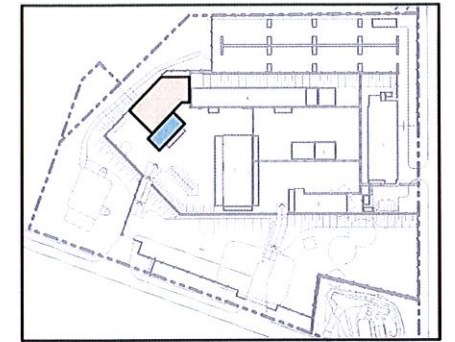


NORTH ELEVATION

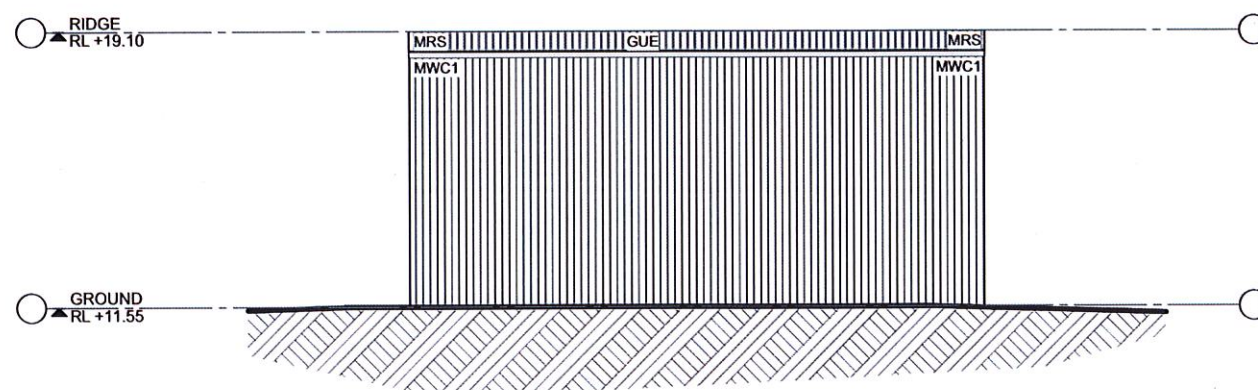

SOUTH ELEVATION

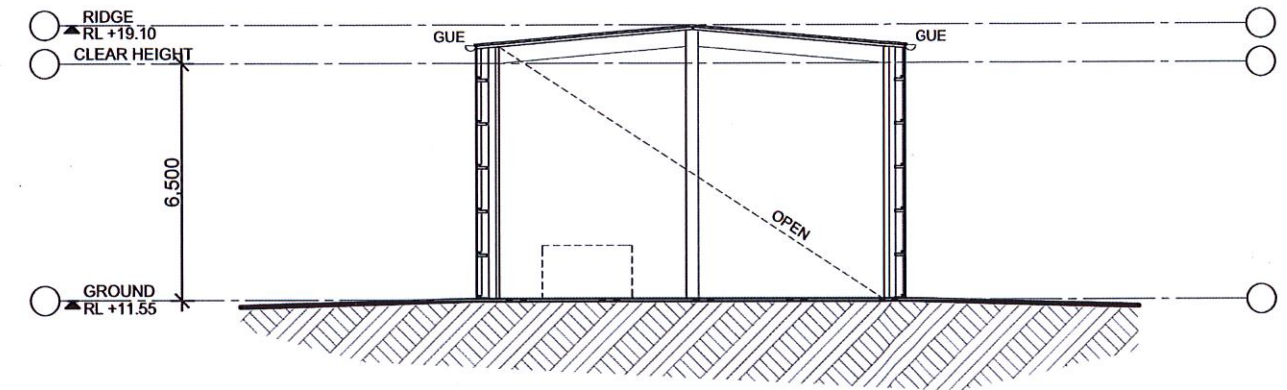

EAST ELEVATION

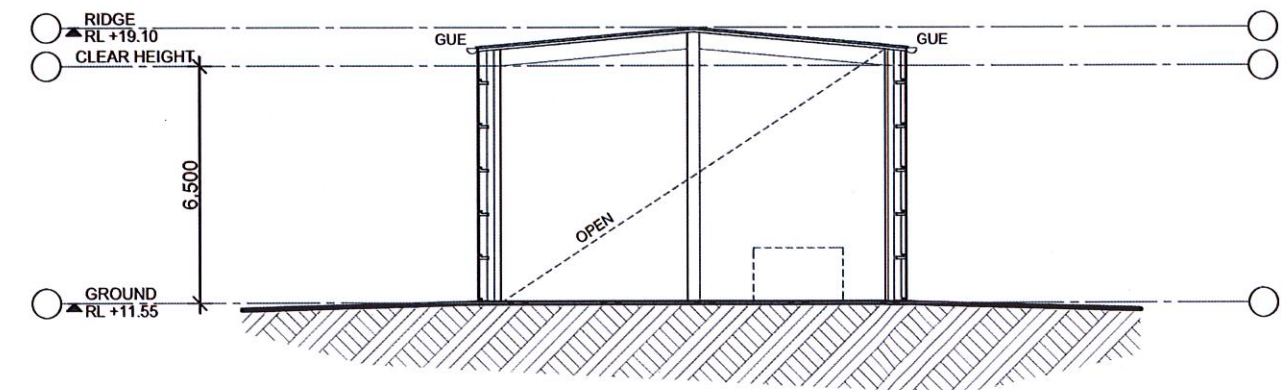

WEST ELEVATION

**LEGEND:**  
MRS - METAL ROOF SHEETING  
MWC - METAL WALL CLADDING  
GUE - METAL EAVES GUTTER  
GLS - GLAZING  
REN - RENDERED FINISH  
TMB - TIMBER SLATS

**DA SUBMISSION**

3350

DA3006

wash bay elevations

rev A 19.05.15  
Clarence Valley Council Depot

0m 2 4 6 8 10 1:200  
@ A3

**shc**  
schreiber hamilton architecture