



1 Shadow Diagram - 9.00am 23 September
1: 400

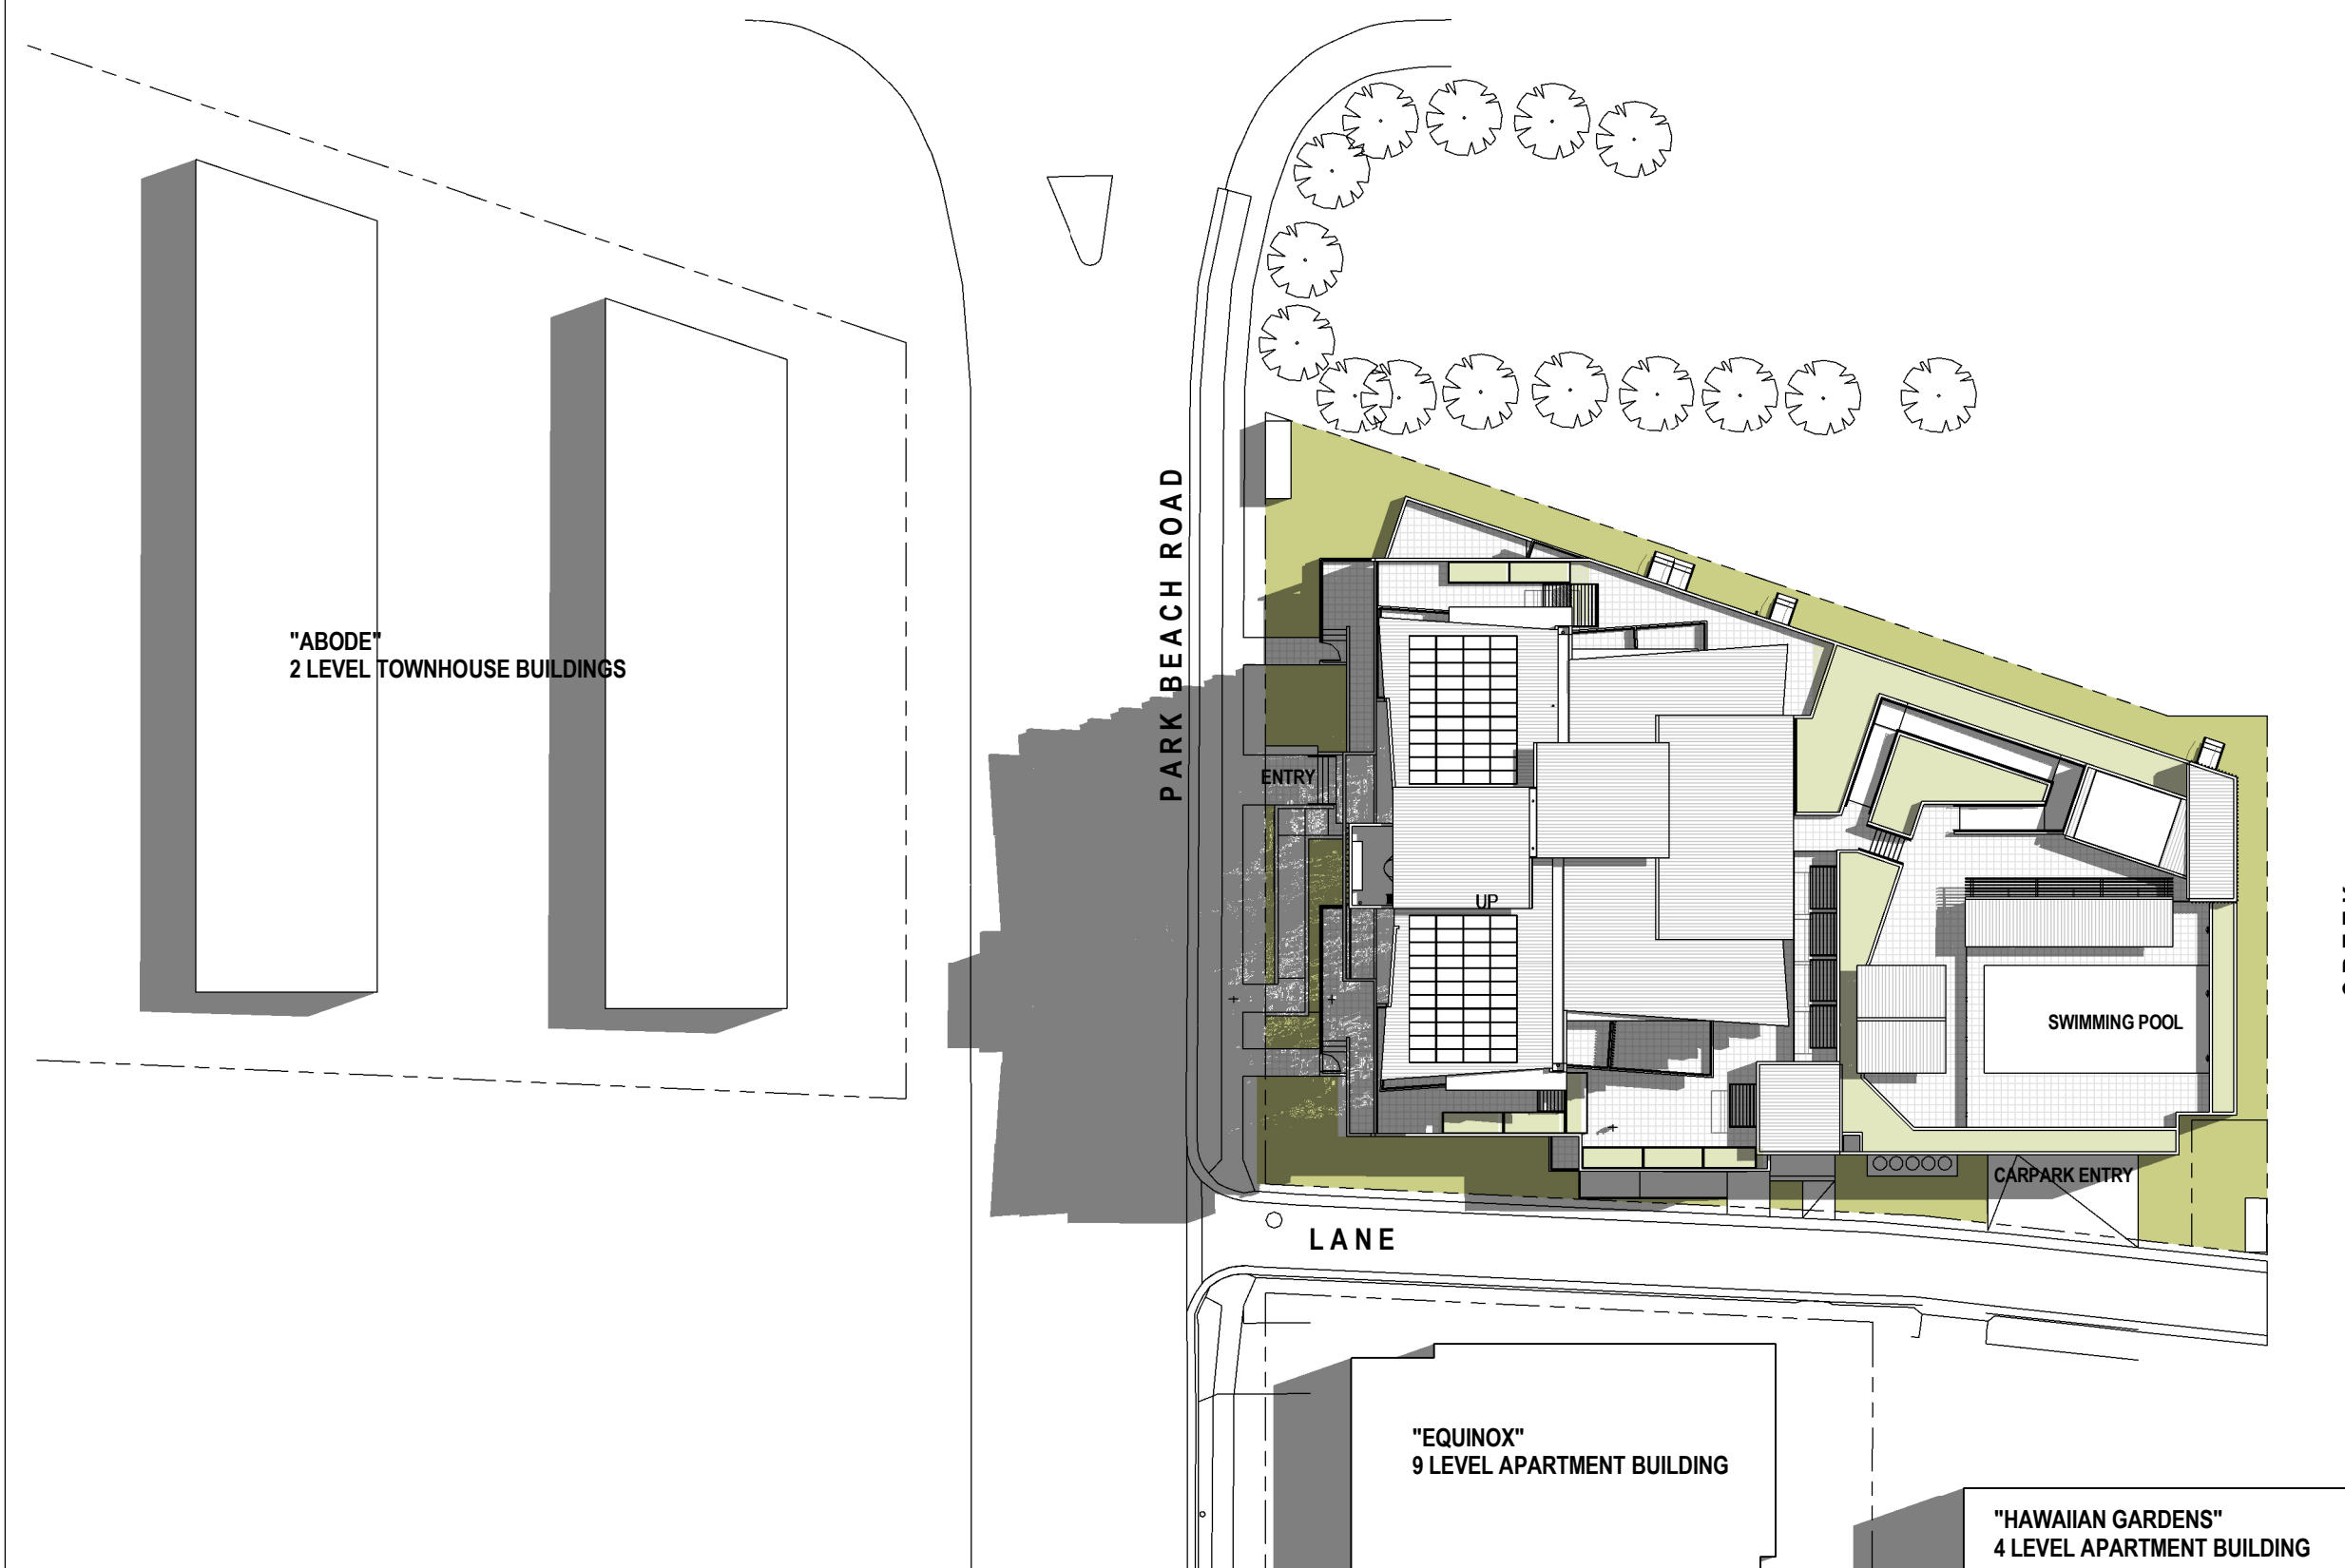

2 Shadow Diagram - 12.00pm 23 September
1: 400

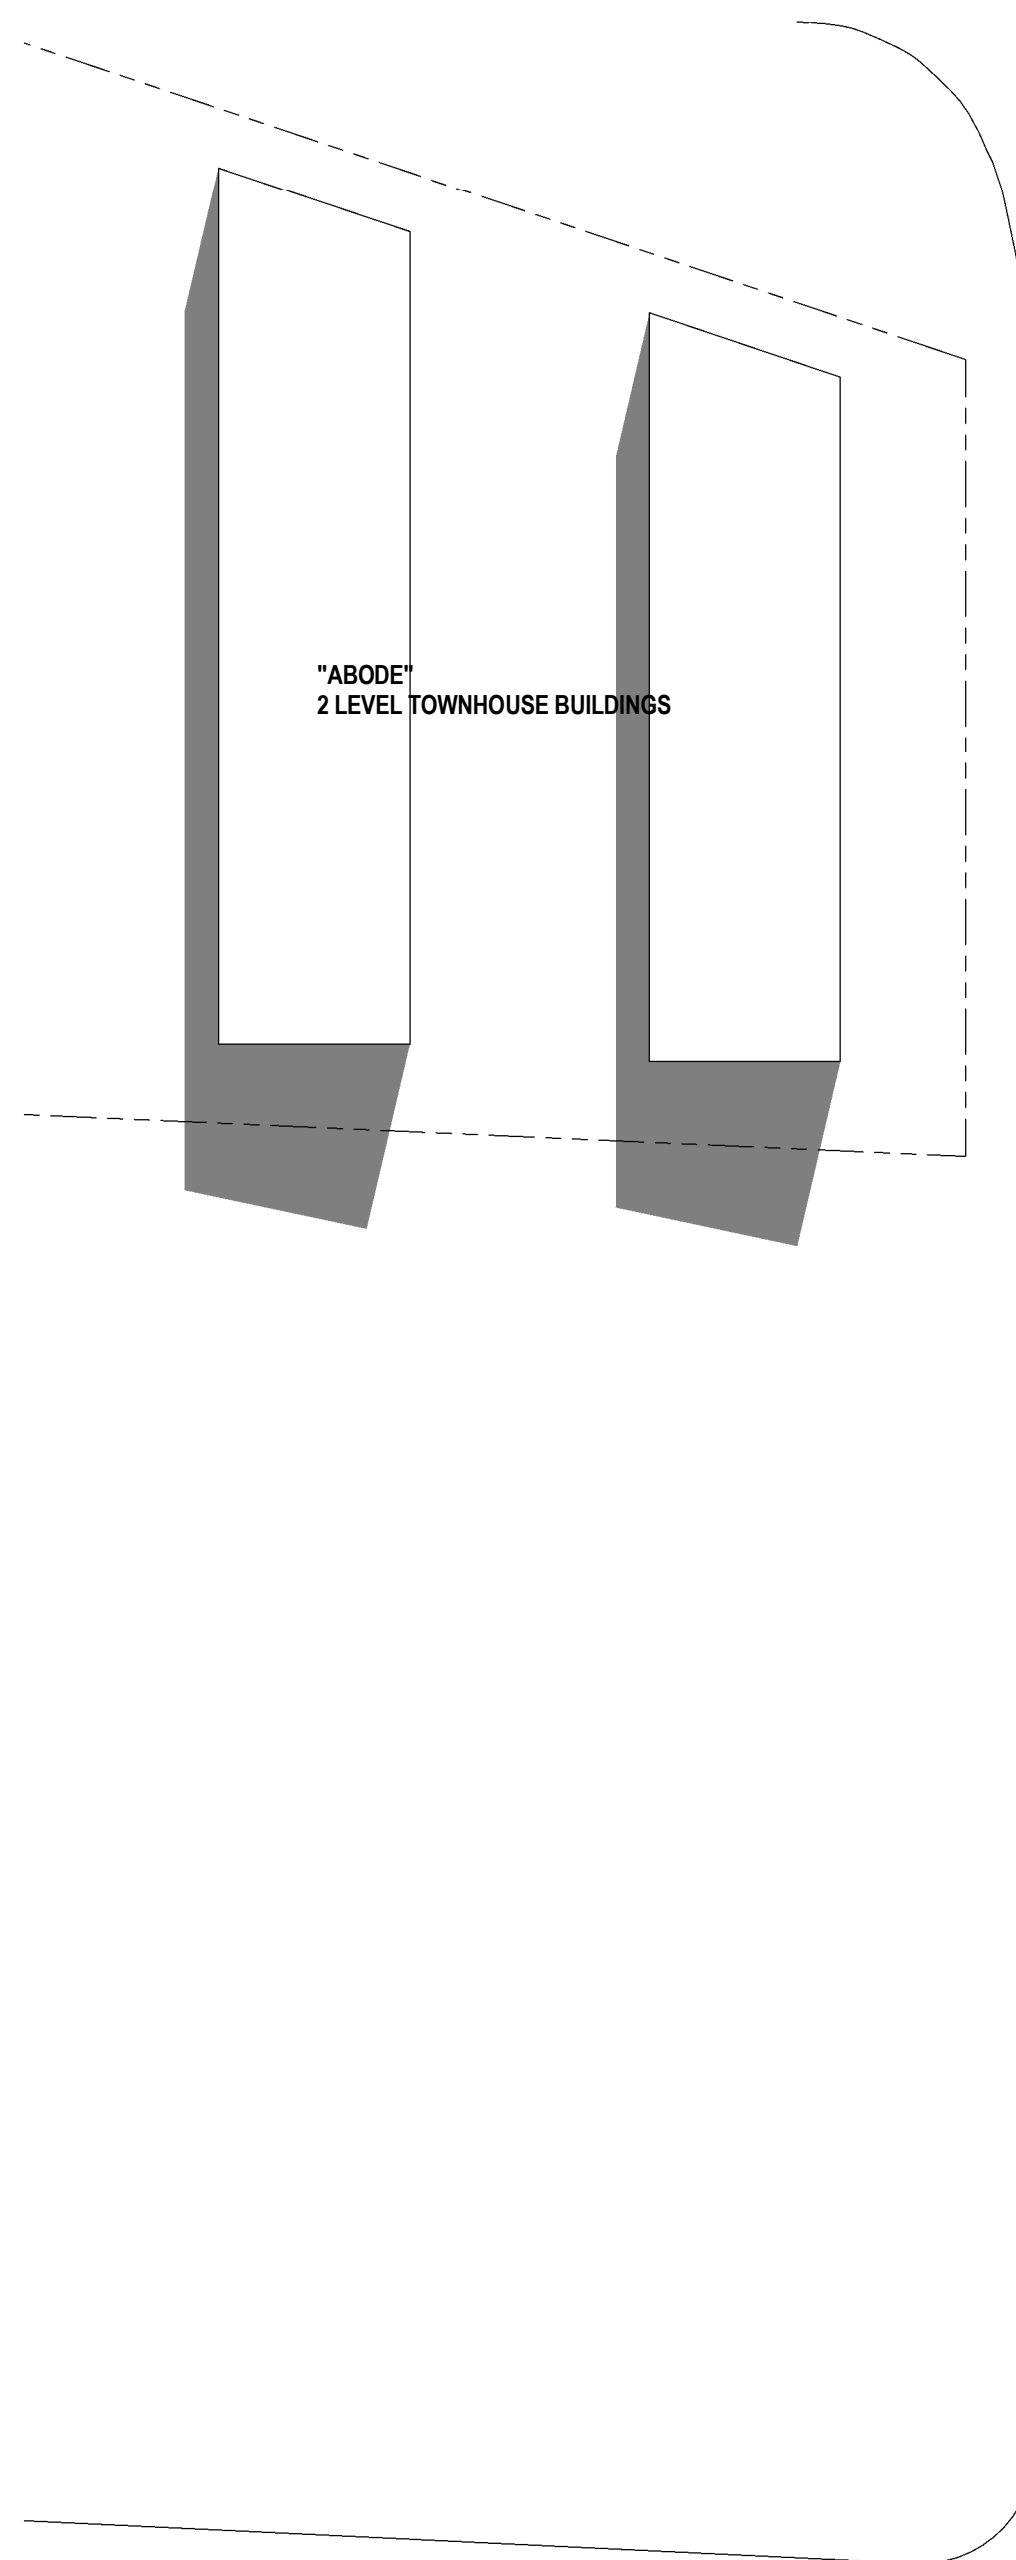

3 Shadow Diagram - 3.00pm 23 September
1: 400

No.	Revision Description	Date
1	Adjoining "Abode" townhouse development added	15.11.15



8 Clarence Crescent Coffs Harbour NSW 2450
PO Box 2023 ARB Reg. No. 3927
T: 02 66511920 E: vil.brickman@vba.com.au

Project
Seashells Apartments
123 Park Beach Road
Coffs Harbour


Client
Yagami Pty Ltd

Shadow Diagrams -
Spring Equinox


Project No.	Drawing No.	Issue No.
145	A25	1

Date Nov. 15	Scale at A1 1 : 400
-----------------	------------------------


Drawn by vb	Checked by vb
Copyright. © Vil Brickman Architects 2015	

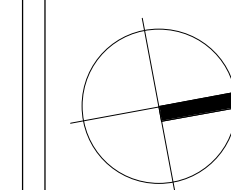


0 1 2 3 4 5 10M @ 1:100

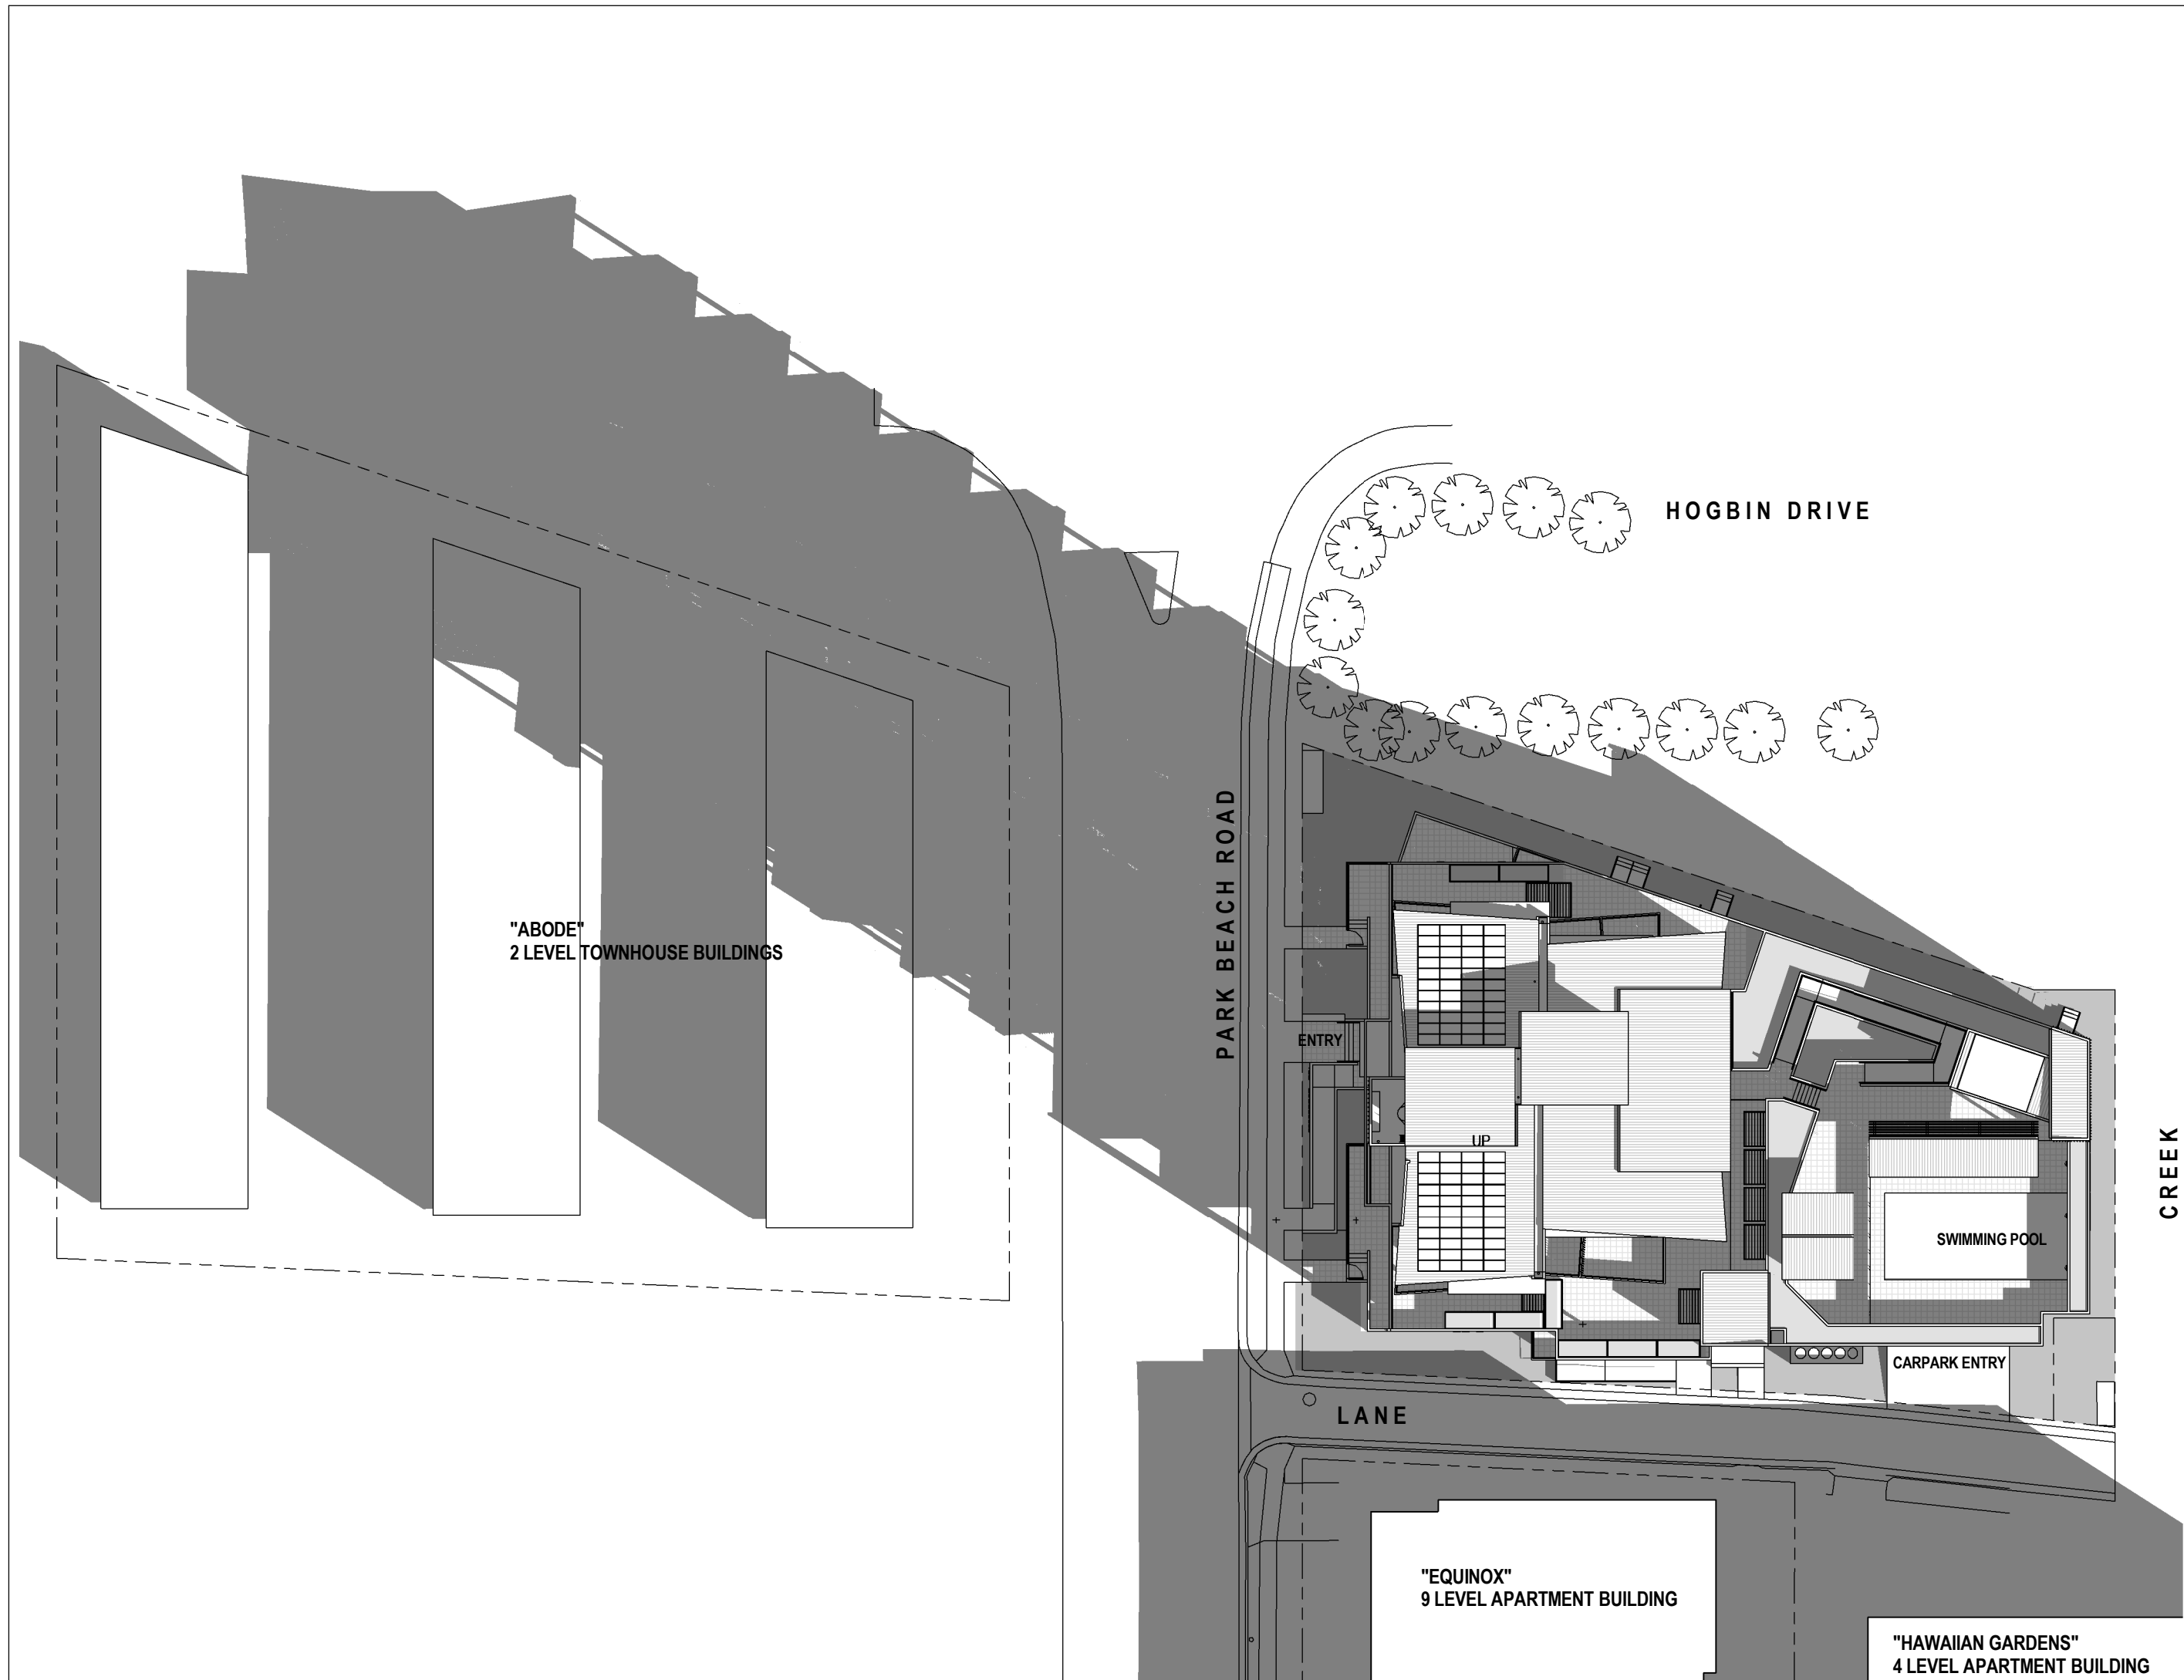


1 Shadow Diagram - 9.00am 22 June
1: 400

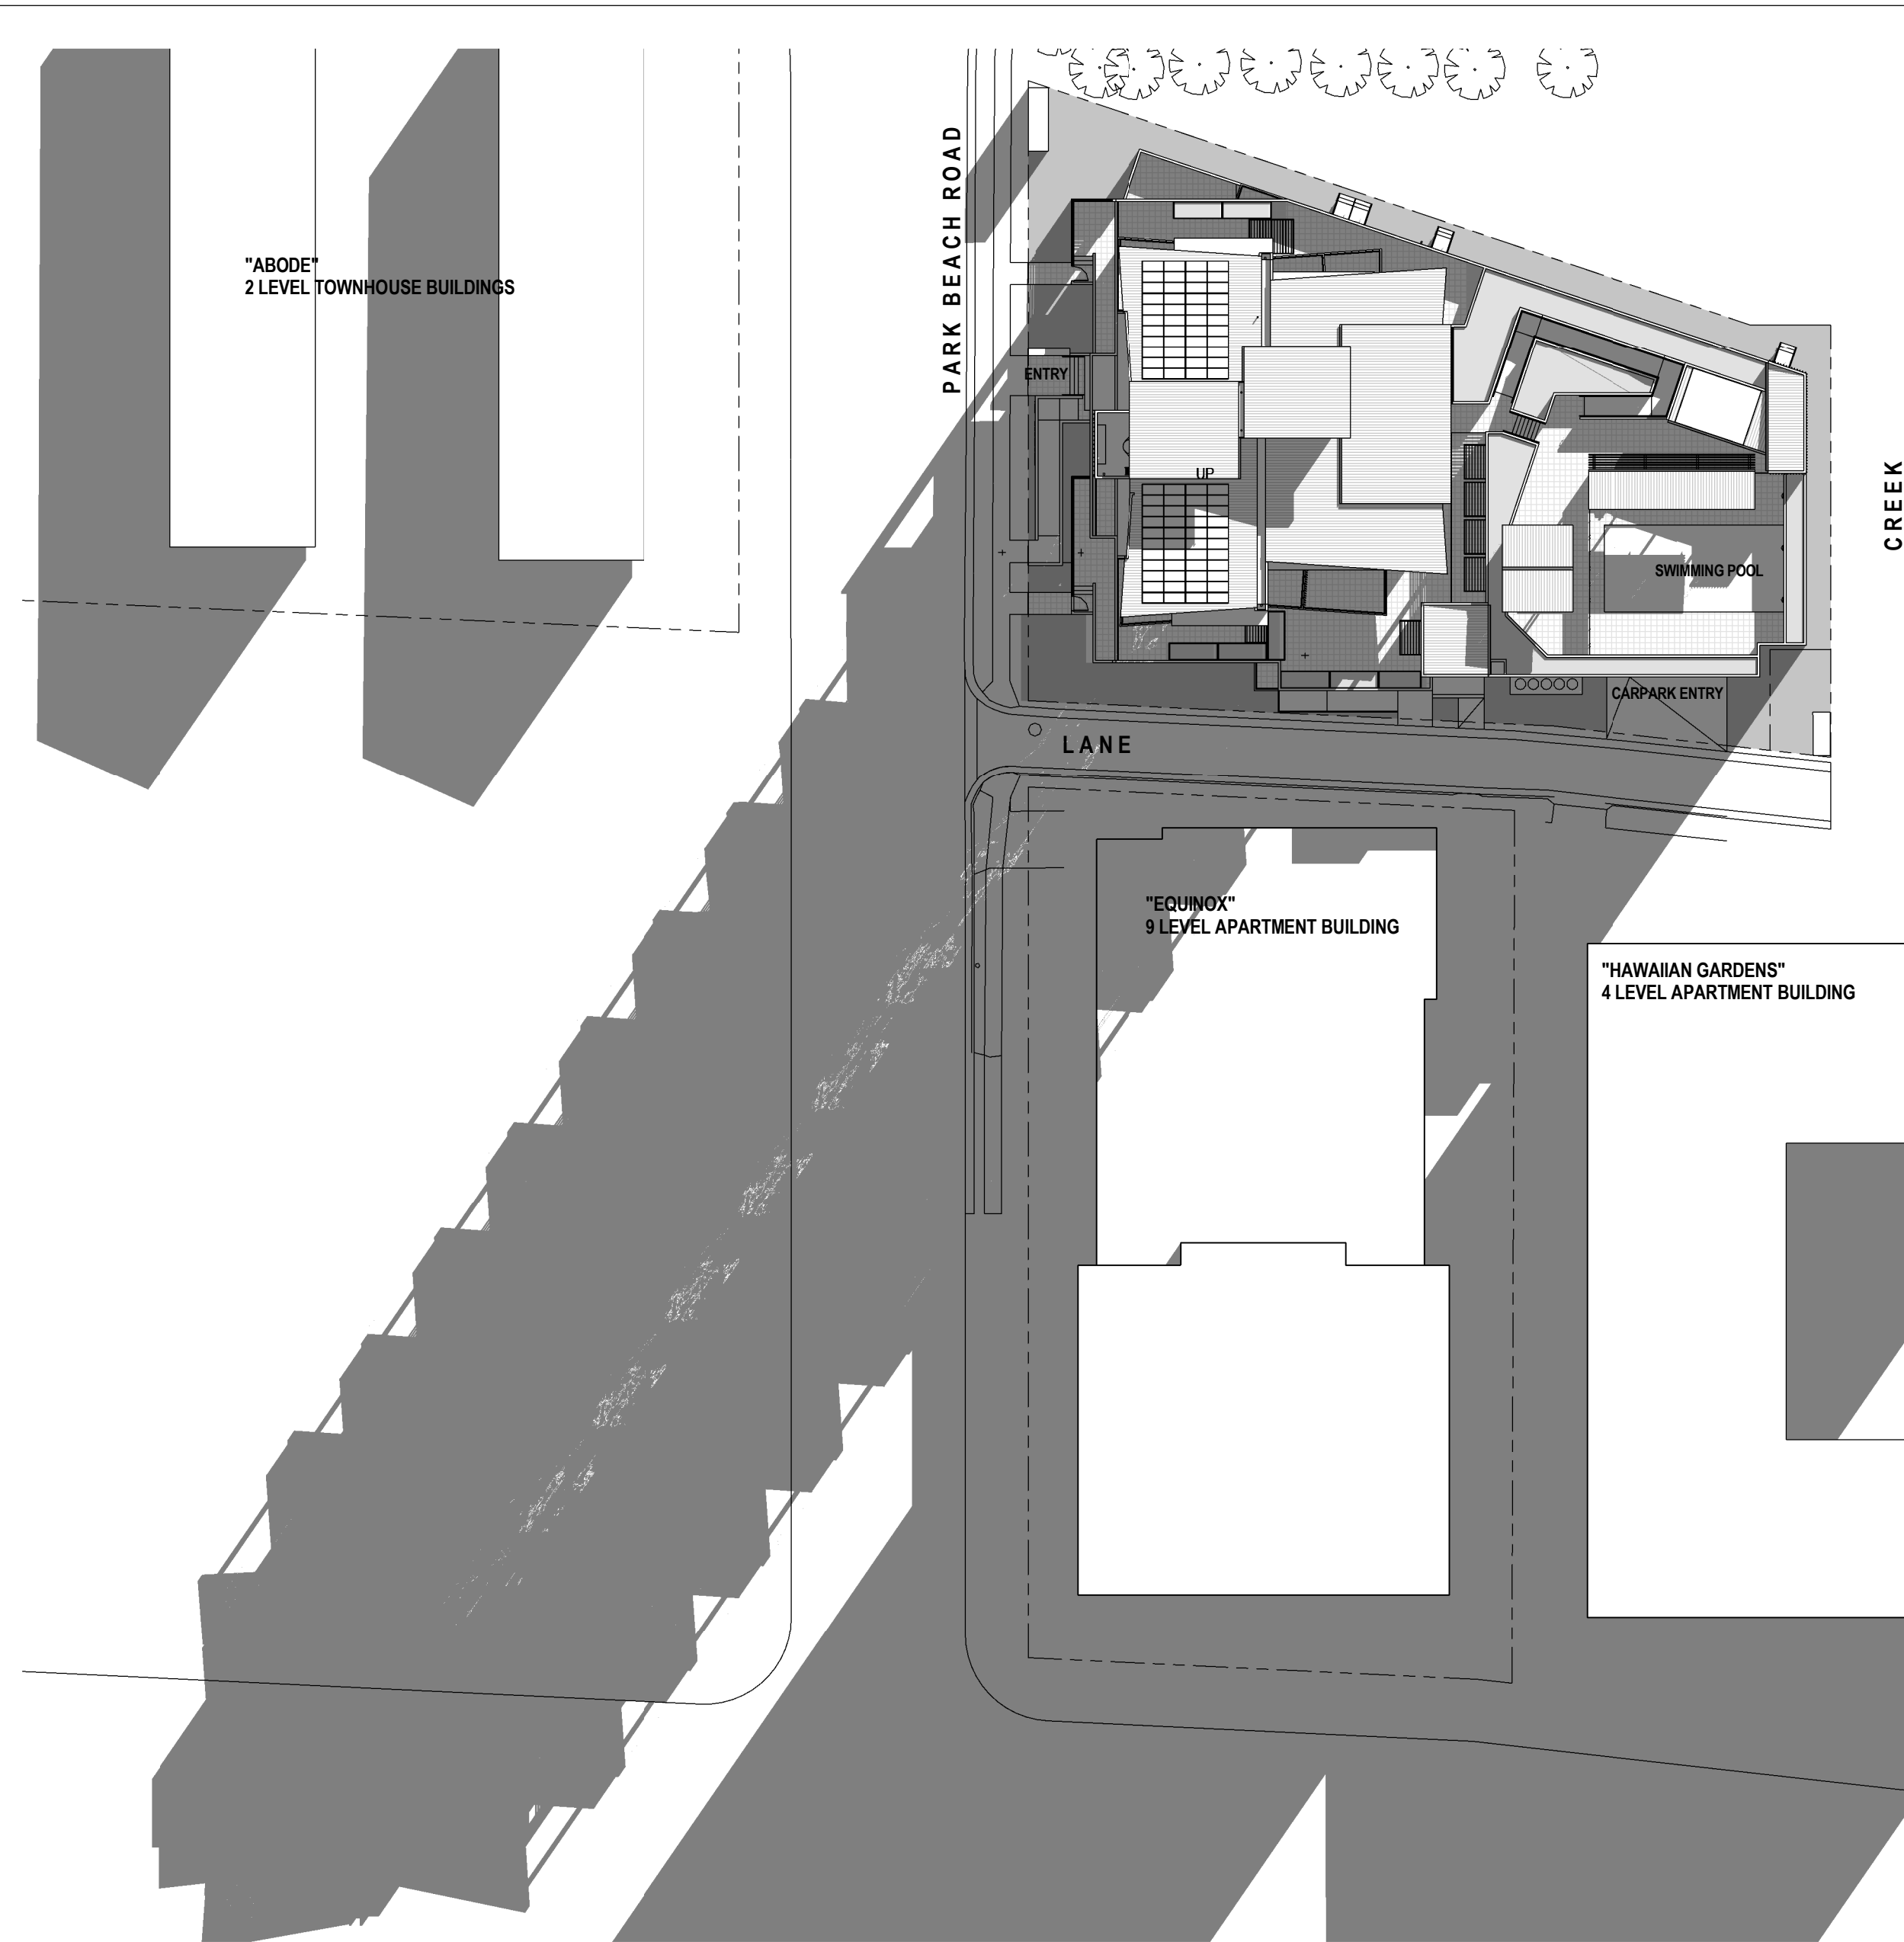

3 Shadow Diagram - 3.00pm 22 June
1: 400

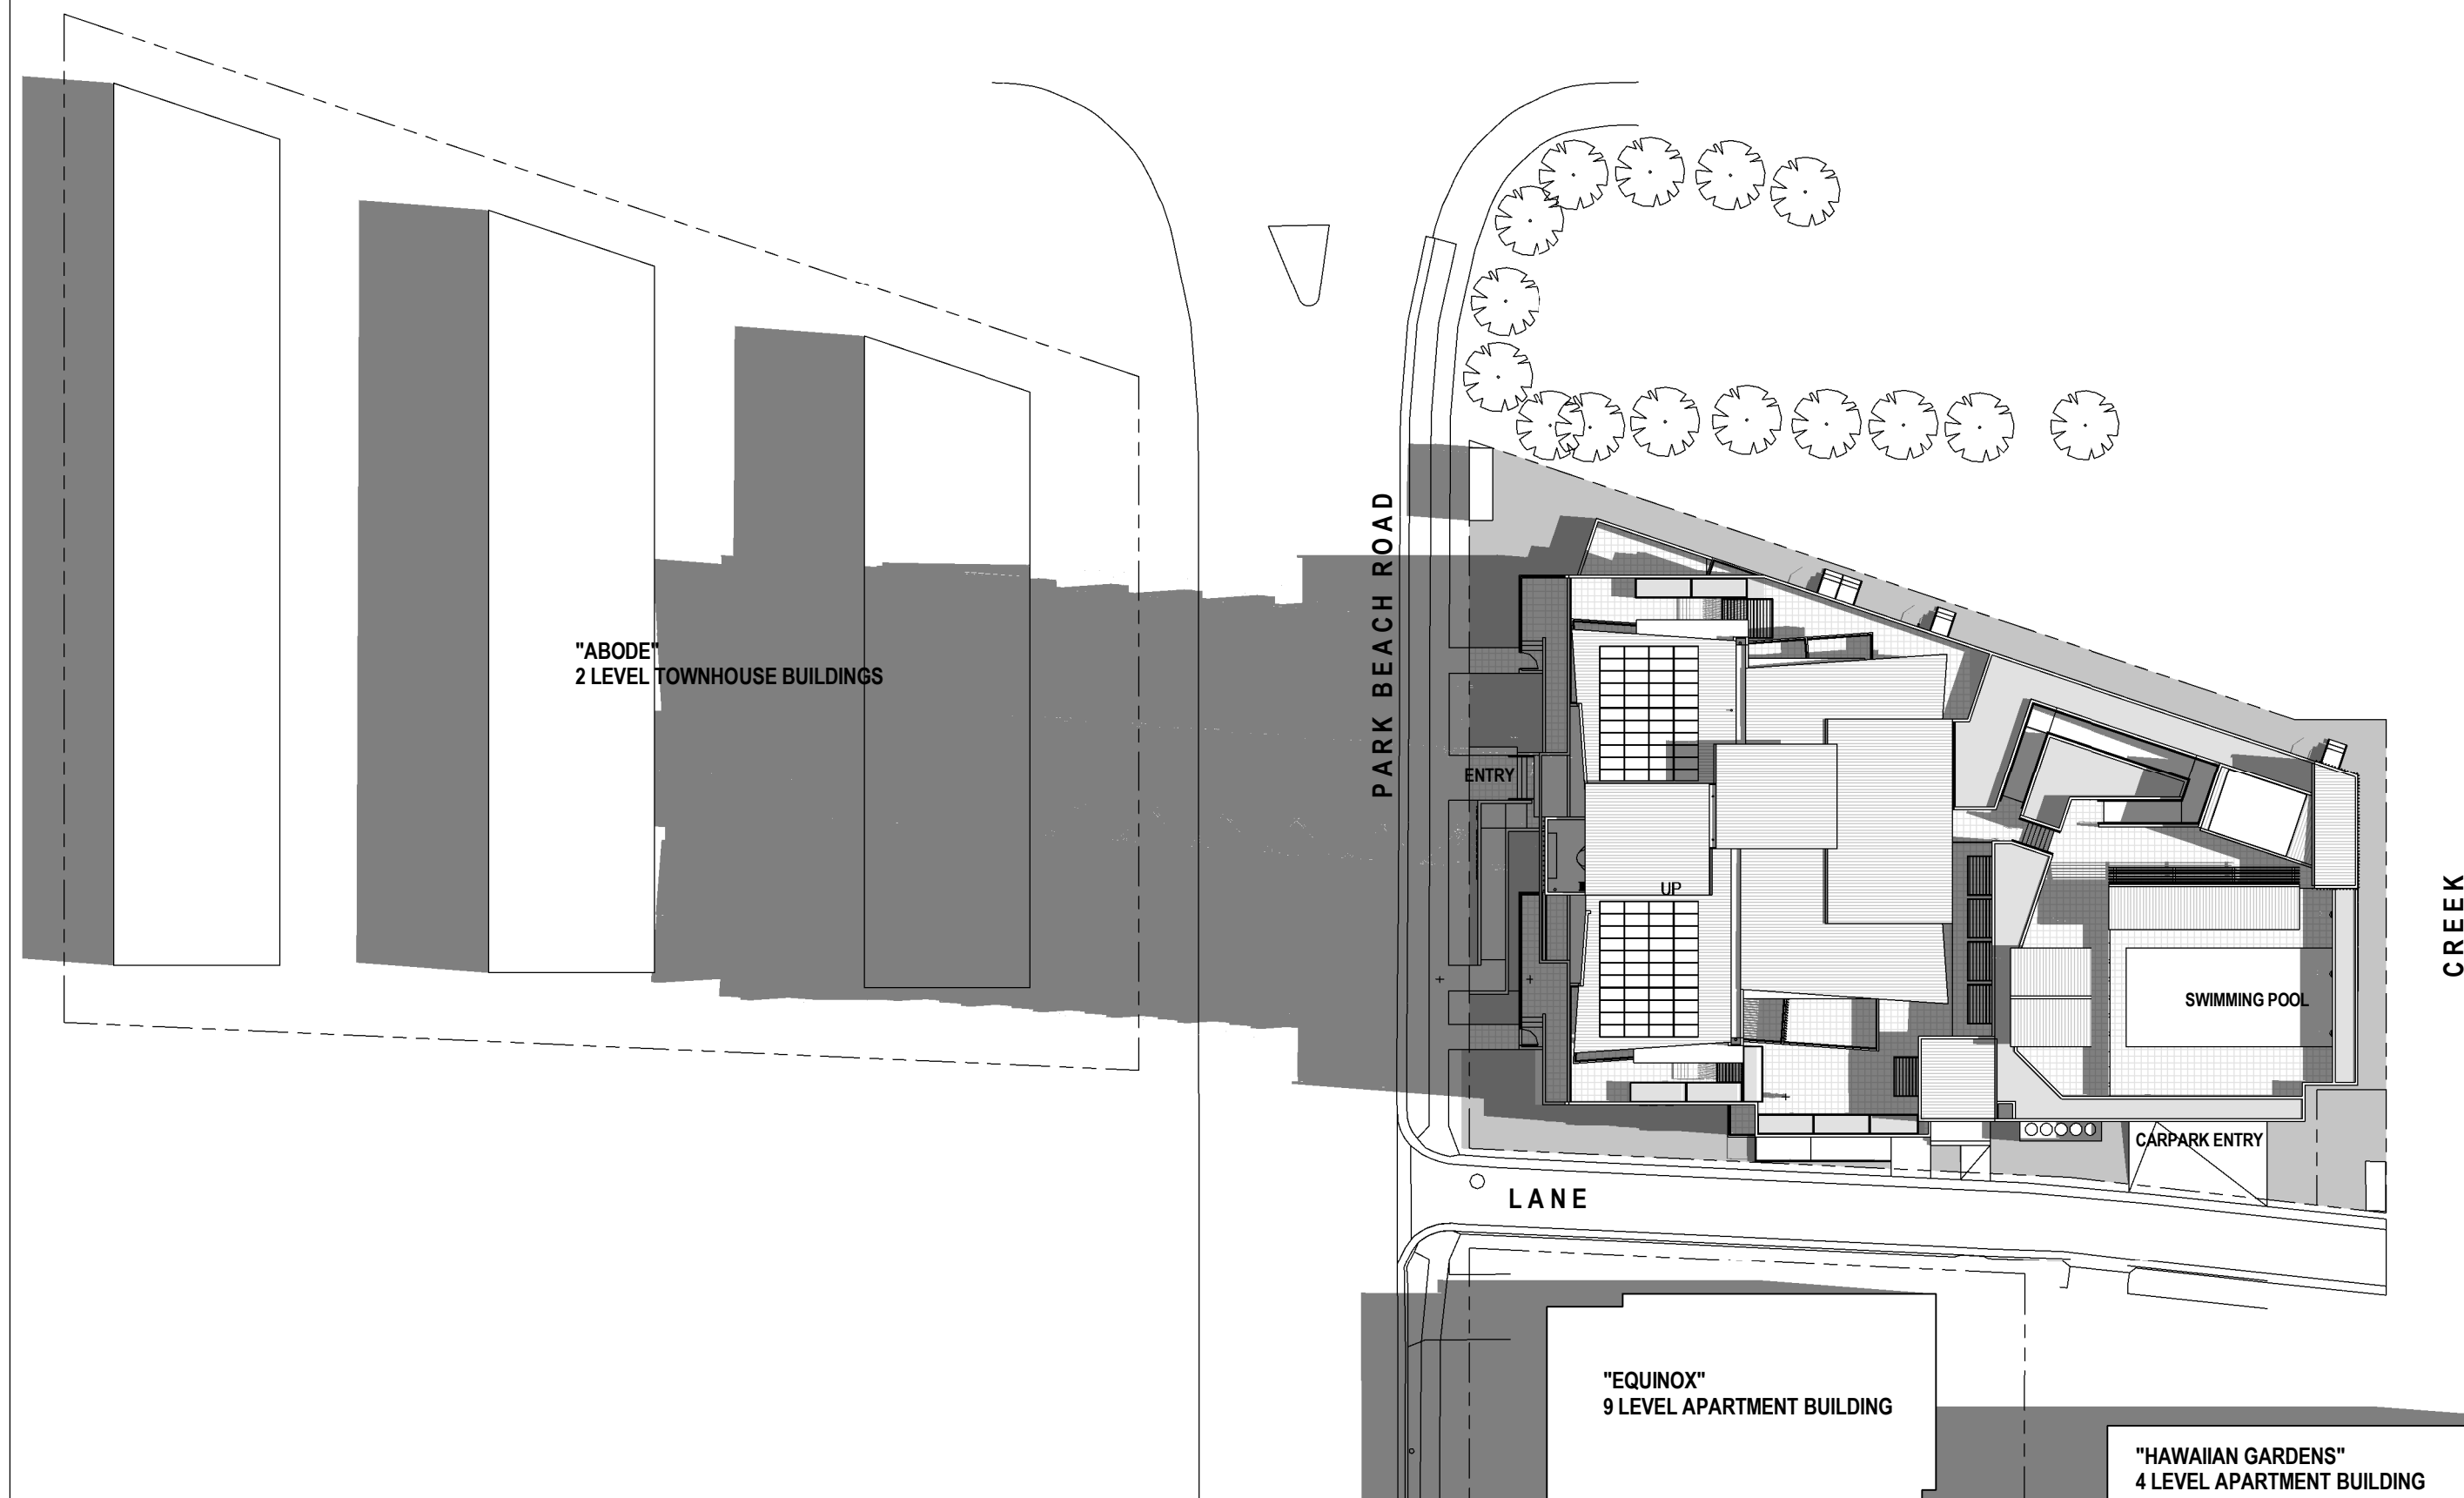

4 Shadow Diagram - 11.00am 22 June
1: 400

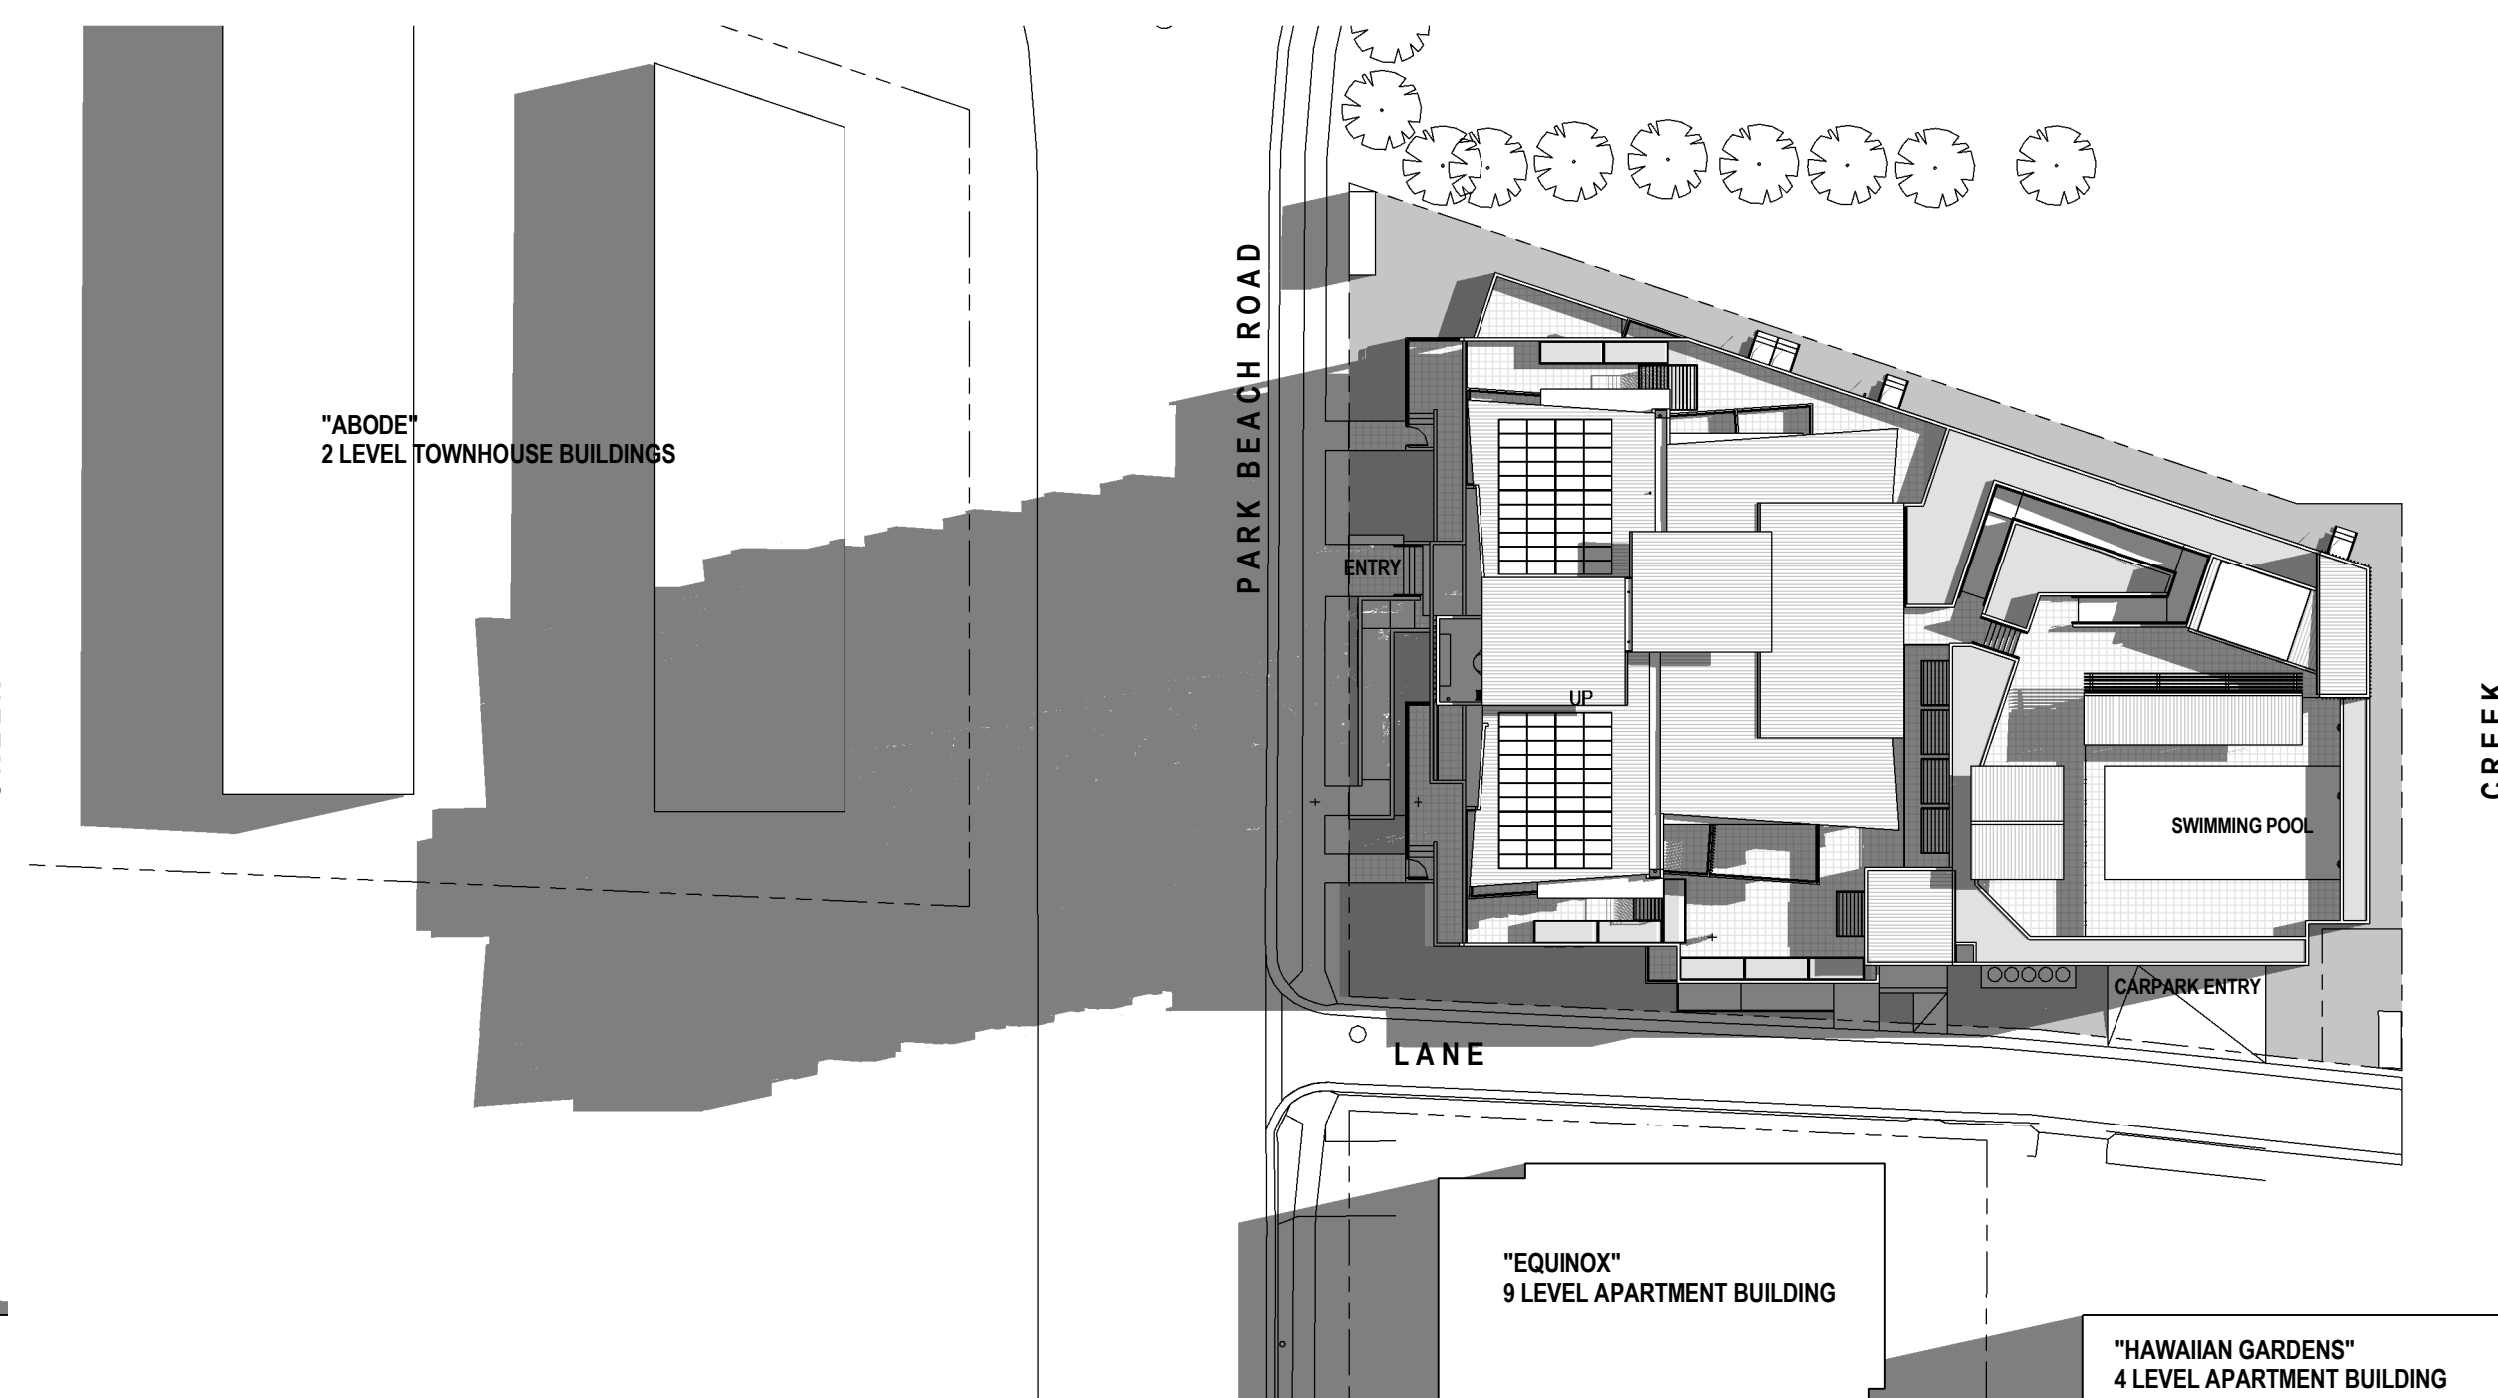

2 Shadow Diagram - 12.00pm 22 June
1: 400

No.	Revision Description	Date
1	Preliminary issue	21.08.15
2	Development Application issue	14.09.15
3	Adjoining "Abode" townhouse development added	15.11.15



8 Clarence Crescent Coffs Harbour NSW 2450
PO Box 2023 ARB Reg. No. 3927
T: 02 66511920 E: vil.brickman@vba.com.au


Project
Seashells Apartments
123 Park Beach Road
Coffs Harbour

Client
Yagami Pty Ltd


Shadow Diagrams -
Winter Solstice

Project No.	Drawing No.	Issue No.
145	A22	3


Date Nov. 15	Scale at A1 1 : 400
Drawn by vb	Checked by vb
Copyright. © Vil Brickman Architects 2015	

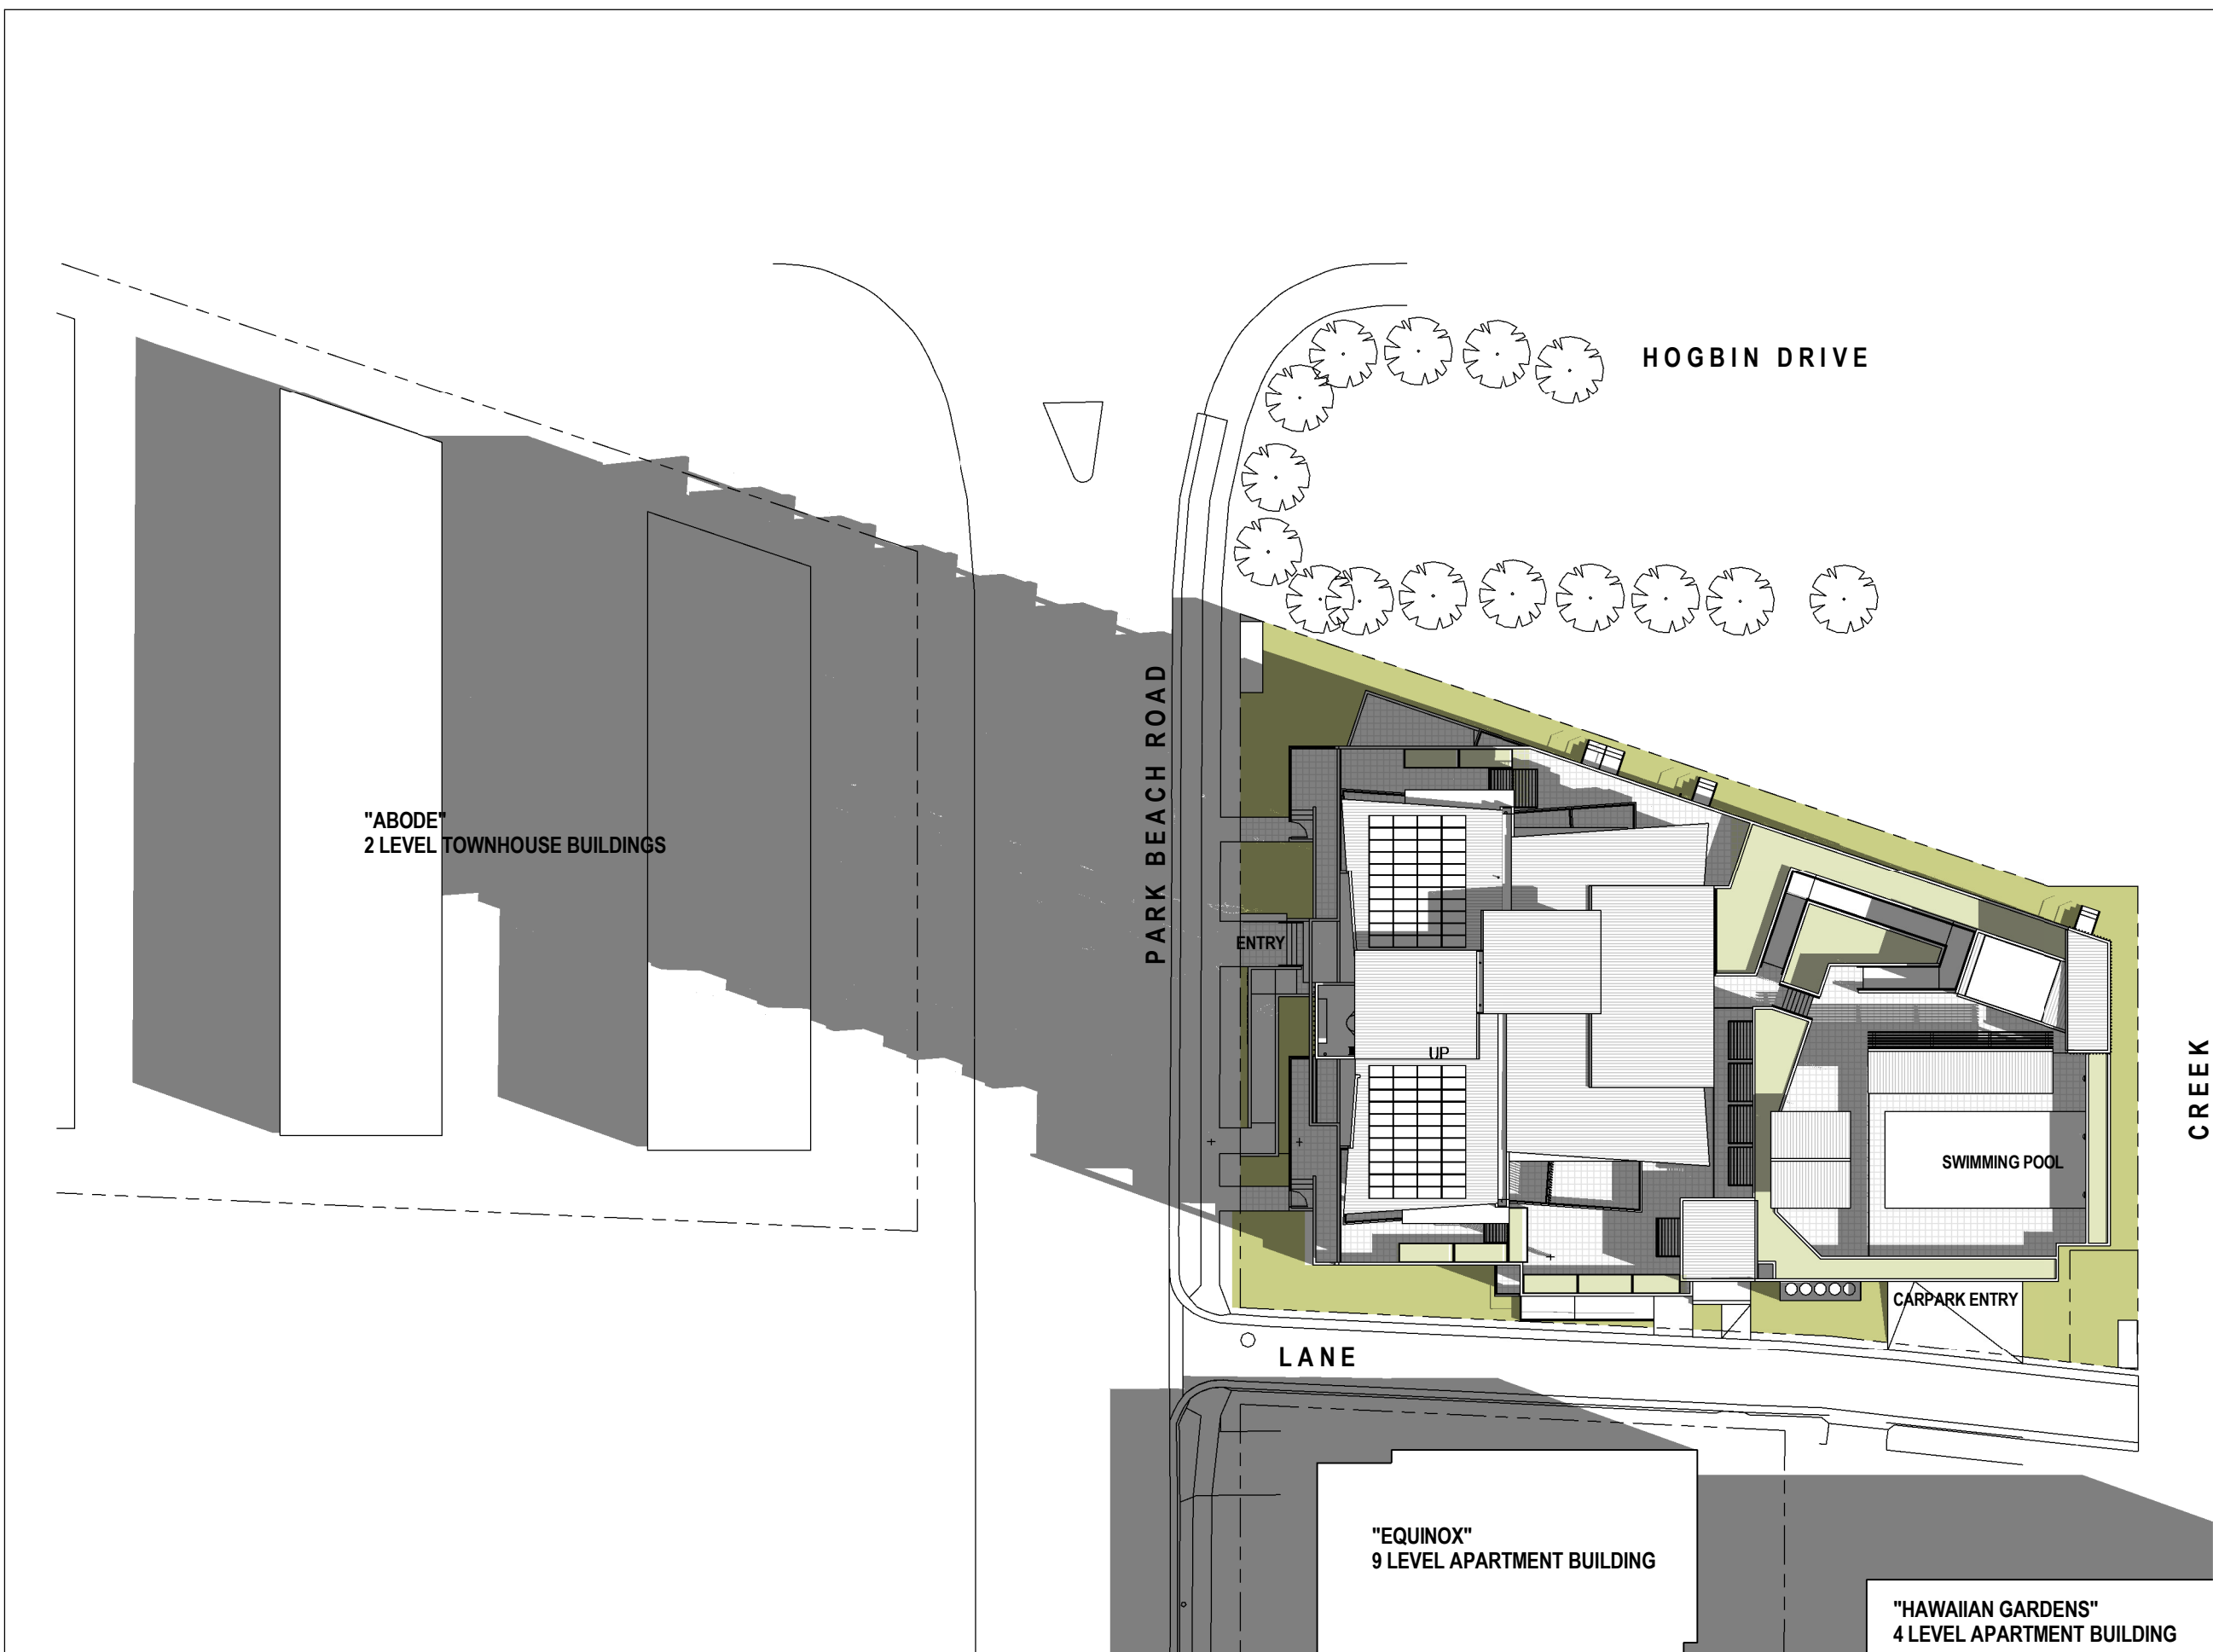

1 Shadow Diagram - 10.00am 22 June
1 : 400

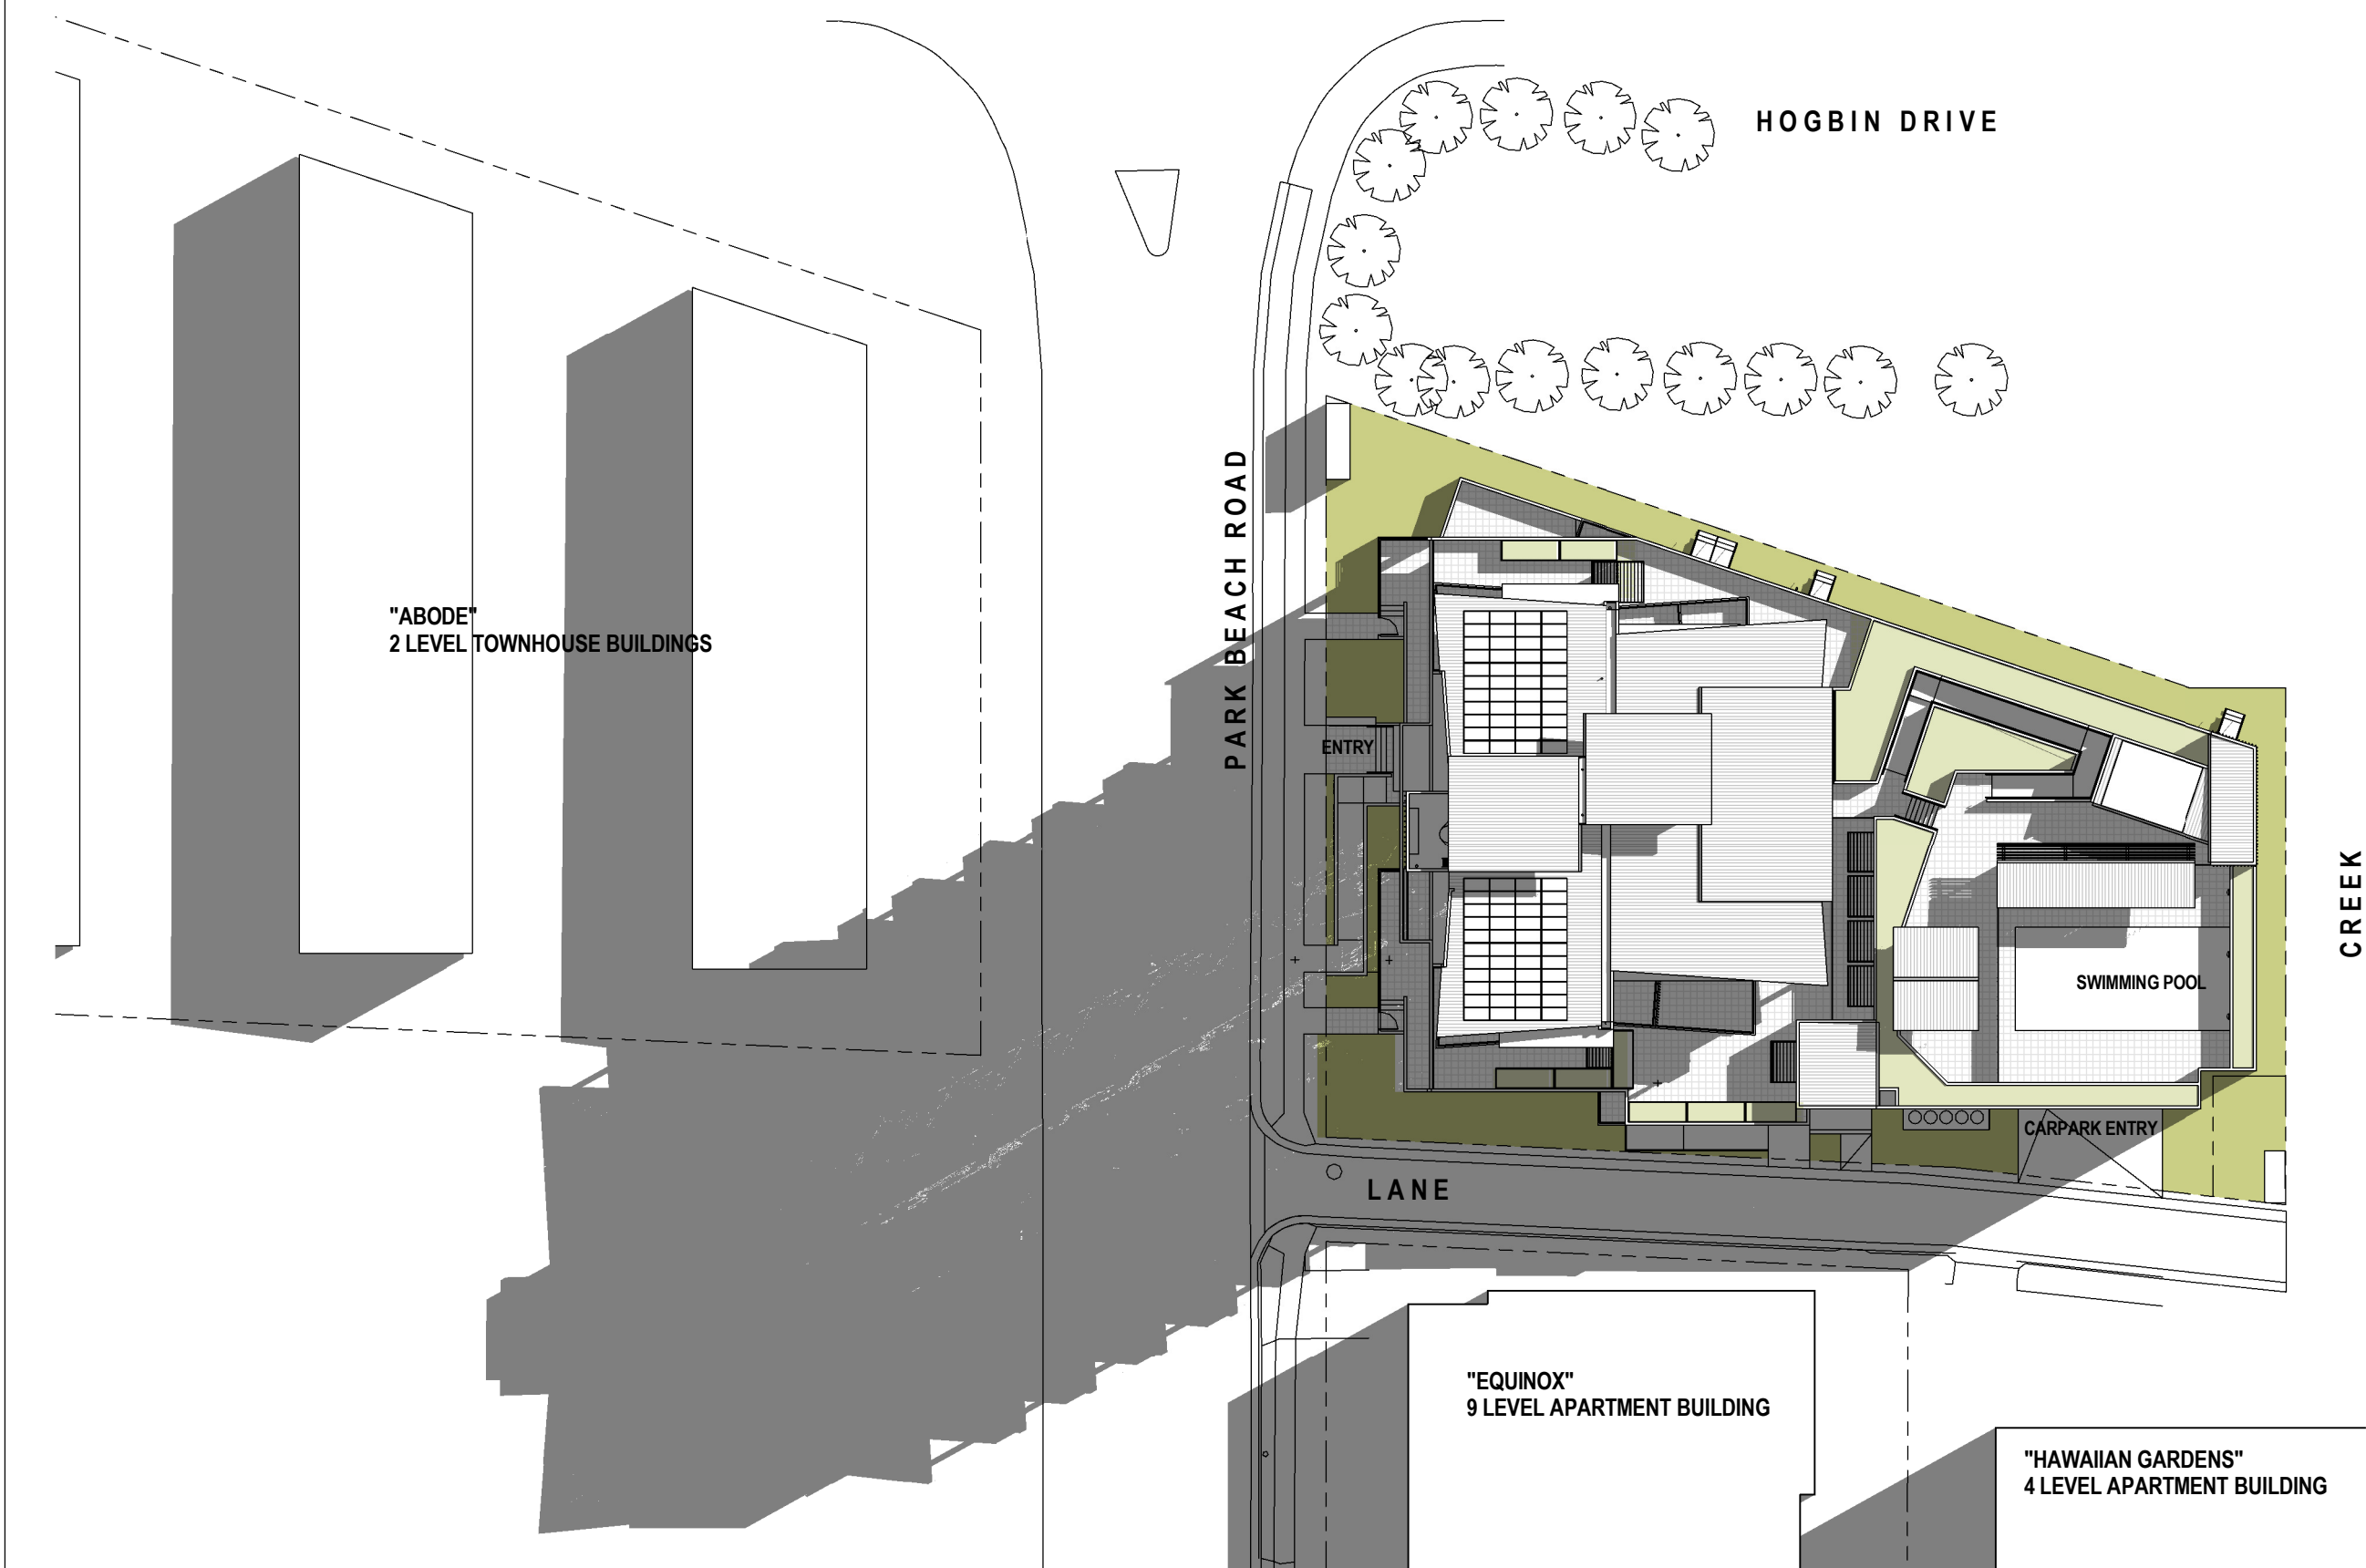

2 Shadow Diagram - 1.00pm 22 June
1 : 400

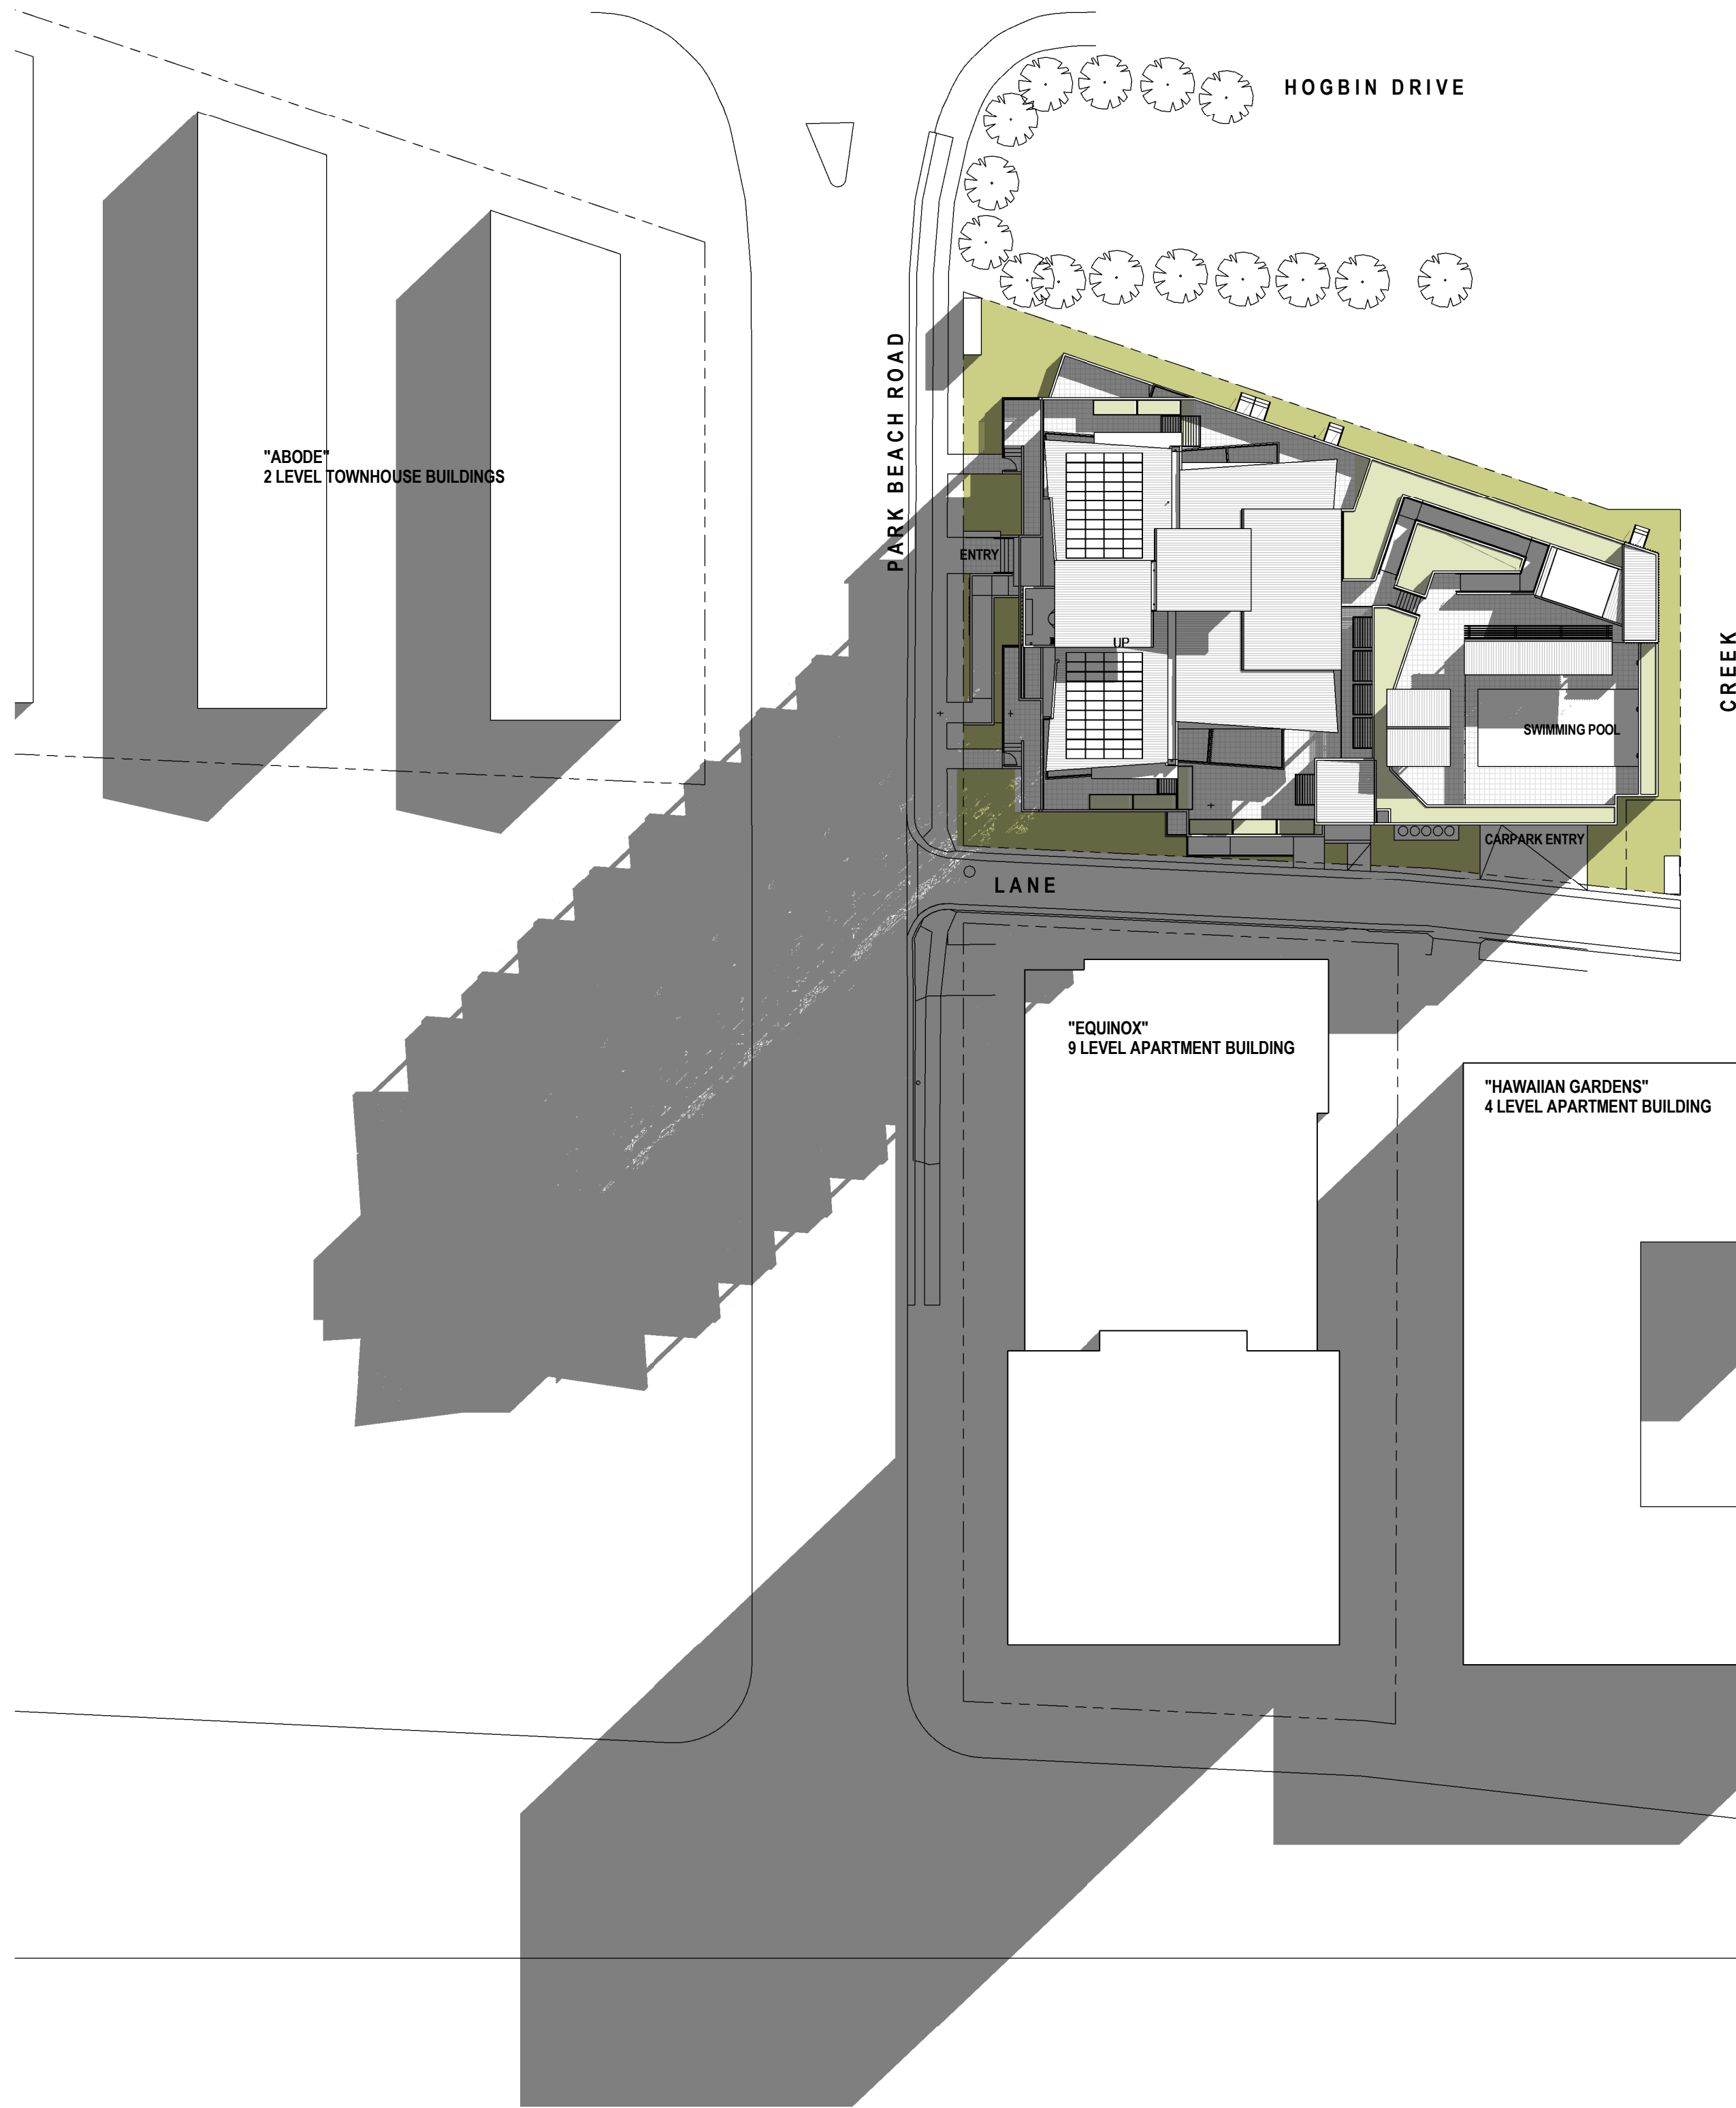


3 Shadow Diagram - 2.00pm 22 June
1 : 400

No.	Revision Description	Date
1	Adjoining "Abode" townhouse development added	15.11.15



8 Clarence Crescent Coffs Harbour NSW 2450
PO Box 2023 ARB Reg. No. 3927
T: 02 66511920 E: vil.brickman@vba.com.au

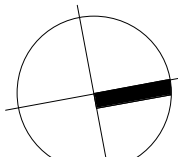Project Seashells Apartments 123 Park Beach Road Coffs Harbour		
Client Yagami Pty Ltd		
Shadow Diagrams - Winter Solstice		
Project No. 145	Drawing No. A24	Issue No. 1
	Date Nov. 15	Scale at A1 1 : 400
	Drawn by vb	Checked by vb
Copyright © Vil Brickman Architects 2015		