

GENERAL NOTES:
FIGURED DIMENSIONS TO BE GIVEN PREFERENCE OVER SCALE.
DO NOT SCALE DRAWINGS
BUILDER AND SUB-CONTRACTORS TO VERIFY ALL DIMENSIONS AND LEVELS ON-SITE AND FORMALLY NOTIFY OWNER OR OWNERS REPRESENTATIVE OF ANY DISCREPANCIES BEFORE STARTING WORK

BUILDER TO VERIFY AVAILABILITY OF STORAGE, SANITARY ACCOMMODATION, WATER, POWER AND PROVIDE STORMWATER ABATEMENT AND WASTE DISPOSAL TO AUTHORITY REQUIREMENTS
BUILDER TO MAINTAIN SAFE ACCESS, ENSURE SAFETY, AND PRESERVE STRUCTURE IN A STABLE CONDITION AT ALL TIMES





ALL BUILDING WORK TO BE CARRIED OUT IN A WORKMANSHIP-LIKE MANNER IN ACCOORDANCEWITH BUILDING CODE OF AUSTRALIA, LOCAL COUNCIL OR AUTHORITY REQUIREMENTS, AUSTRALIAN STANDARDS, AND MANUFACTURERS RECOMMENDATIONS

BUILDER TO PROTECT, DIVERT, SEAL AND RELOCATE EXISTING SERVICES AS REQUIRED
BUILDER TO PROVIDE WEATHER, DUST, DIRT, WATER PROTECTION, AND MAKE GOOD TO EXISTING PREMISES

NOTES ON ANY DRAWINGS ARE APPLICABLE TO ALL DRAWINGS FOR ALL STRUCTURAL DETAILS REFER TO ENGINEERS DESIGN, DRAWINGS AND CERTIFICATION

PROVIDE EMERGENCY LIGHTING, EXIT SIGNS, PORTABLE FIRE EXTINGUISHERS, ARTIFICIAL LIGHTING AND MECHANICAL VENTILATION AS PER BCA COMPLIANCE REQUIREMENT OR GREATER

CONNECT ALL ROOF STORMWATER TO SERVICES AS PER ENGINEERS DESIGN

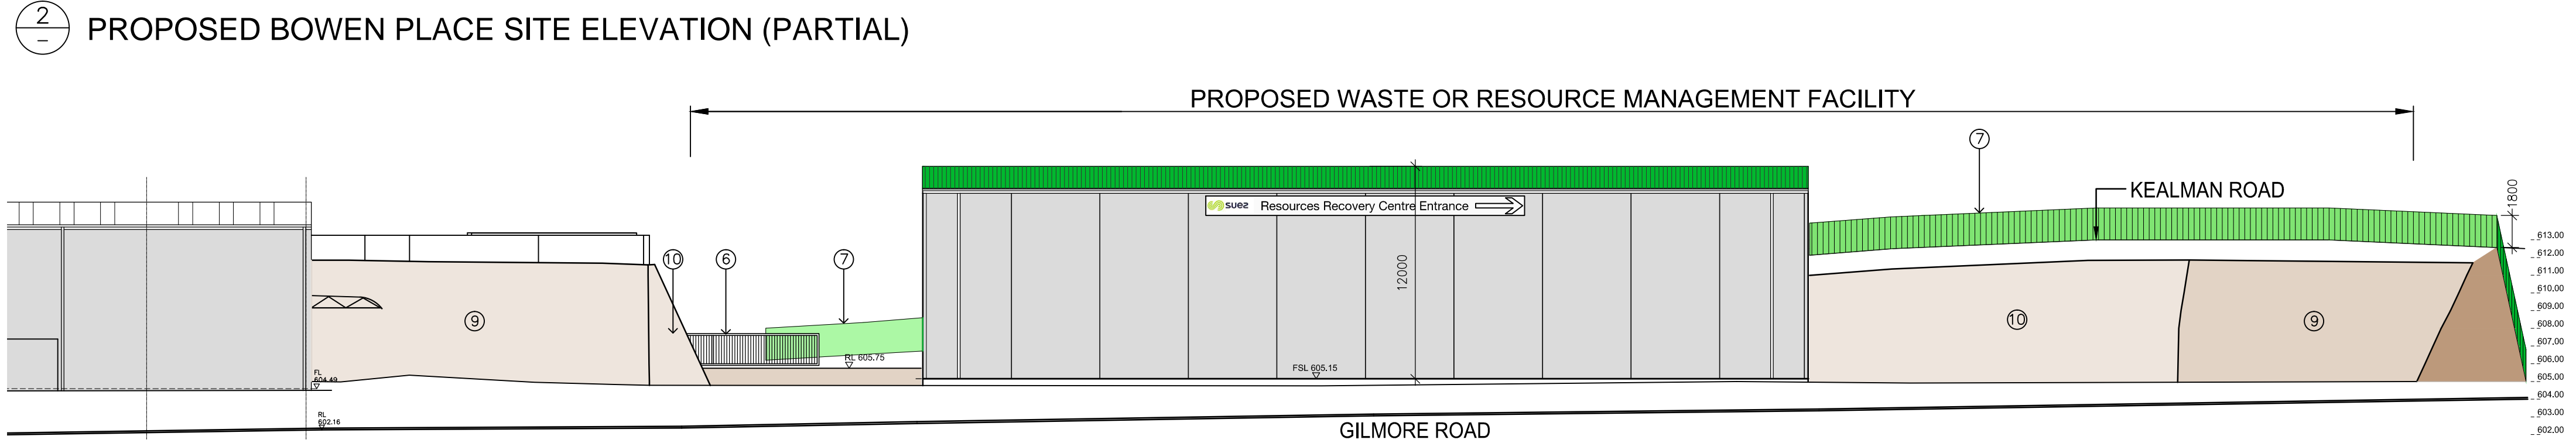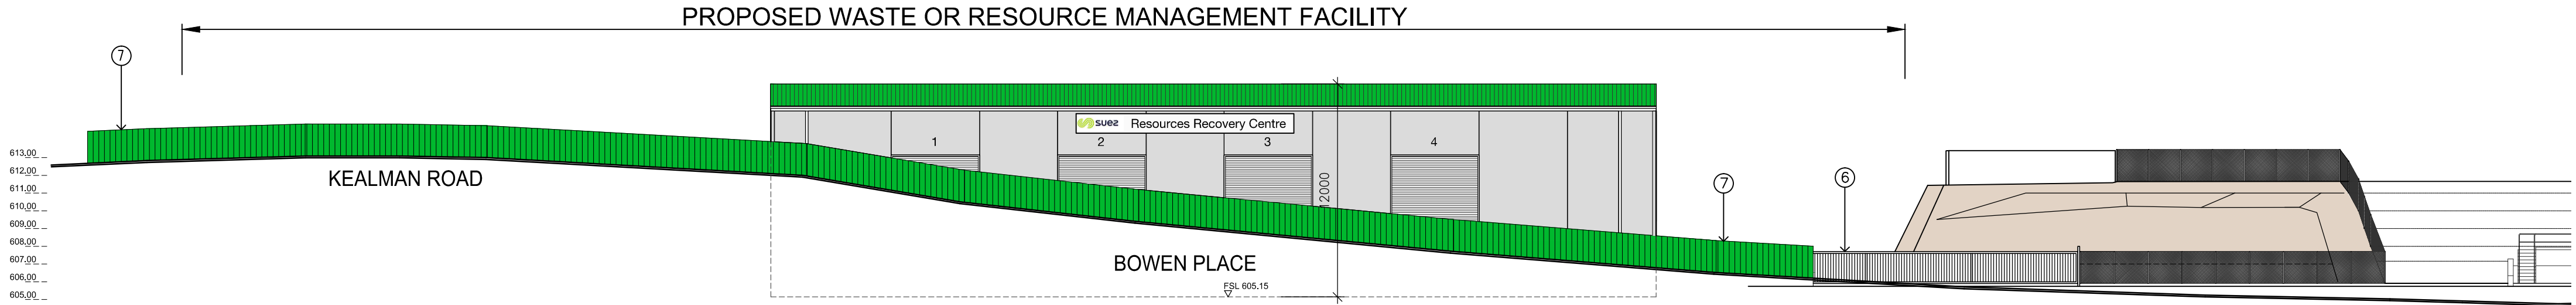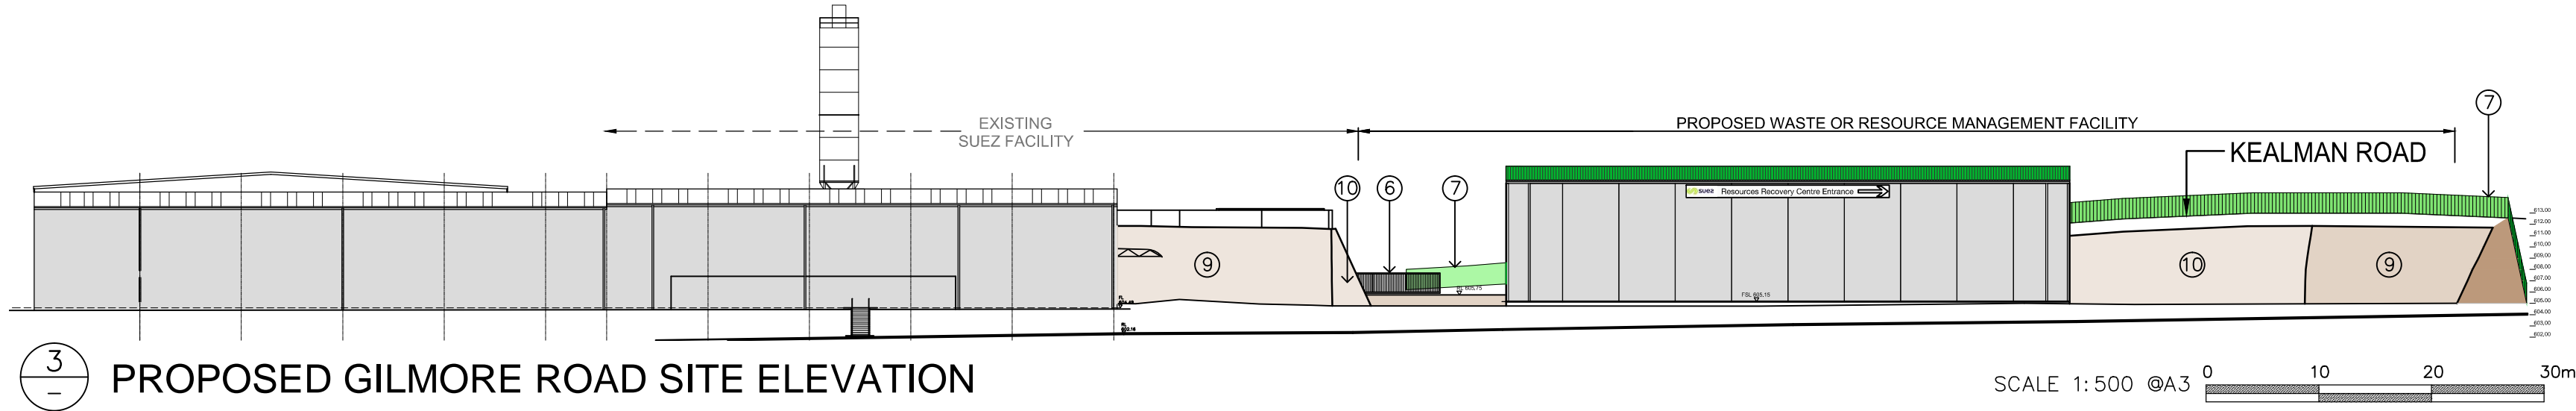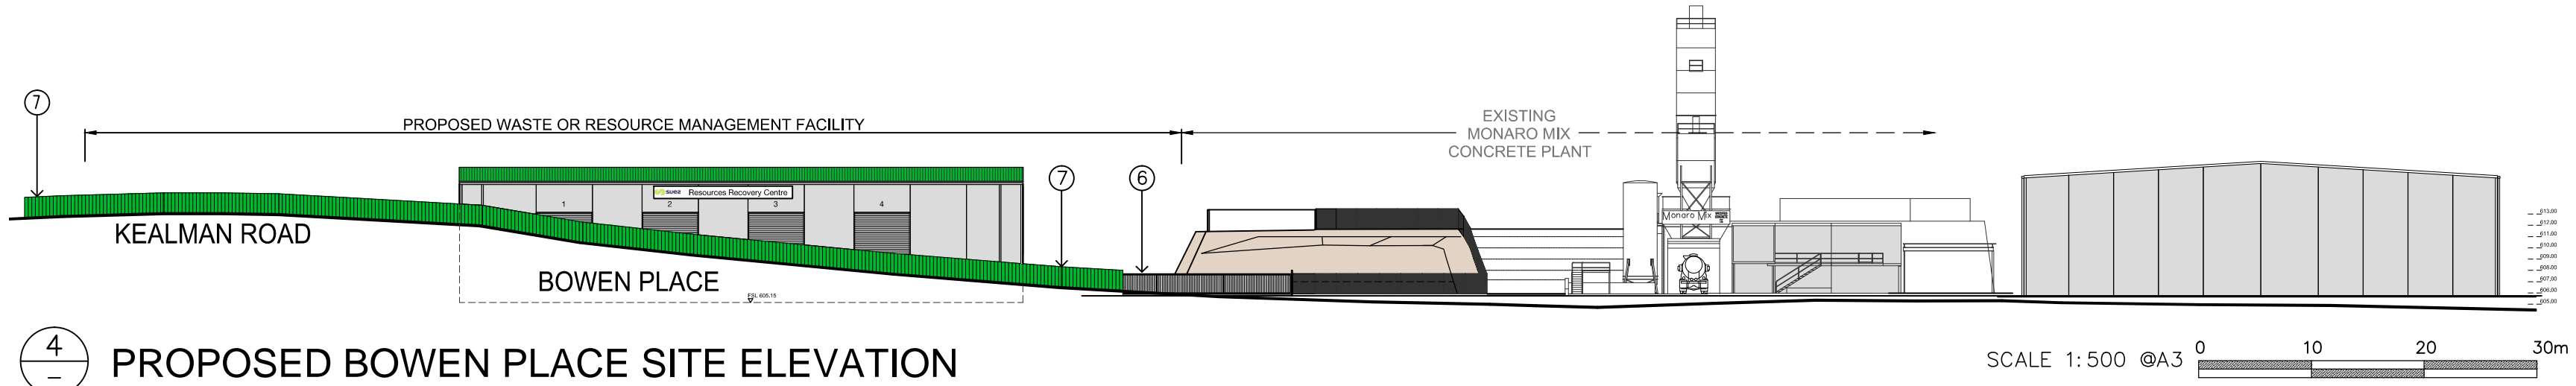

CLIENT SUEZ Recycling & Recovery Australia		MSA & associates Pty Ltd Suite 104, 43-57 Townshend Street Phillip ACT 2606 msa@apex.net.au ph (02) 6260 4691, fax (02) 6260 4694 Reviewed/Authorised for DEVELOPMENT APPLICATION Sign MIKE STAR Date 27 OCT 2016		ADDRESS 170-192 GILMORE ROAD BLOCK SECTION DIVISION QUEANBEYAN Drawn Date Sheet Size PB A2 CADD File Name Plot Date 271016		PROJECT WASTE OR RESOURCE MANAGEMENT FACILITY GILMORE ROAD QUEANBEYAN DRAWING TITLE SITE ELEVATIONS NOTE: Check and verify all dimensions on site prior to commencing work. Dimensions are not to be scaled from drawing.		Project No. 16-28 Sheet No. A0_02 Amendment -	
---	--	--	--	---	--	---	--	--	--