



3  
-  
PROPOSED TRANSFER STATION ELEV 3


- NOTES
1. CONNECT ALL ROOF STORMWATER TO SERVICES AS PER THE PROPOSED WATER CYCLE SCHEMATIC REFER DRAG No. A1\_01 DETAIL 2

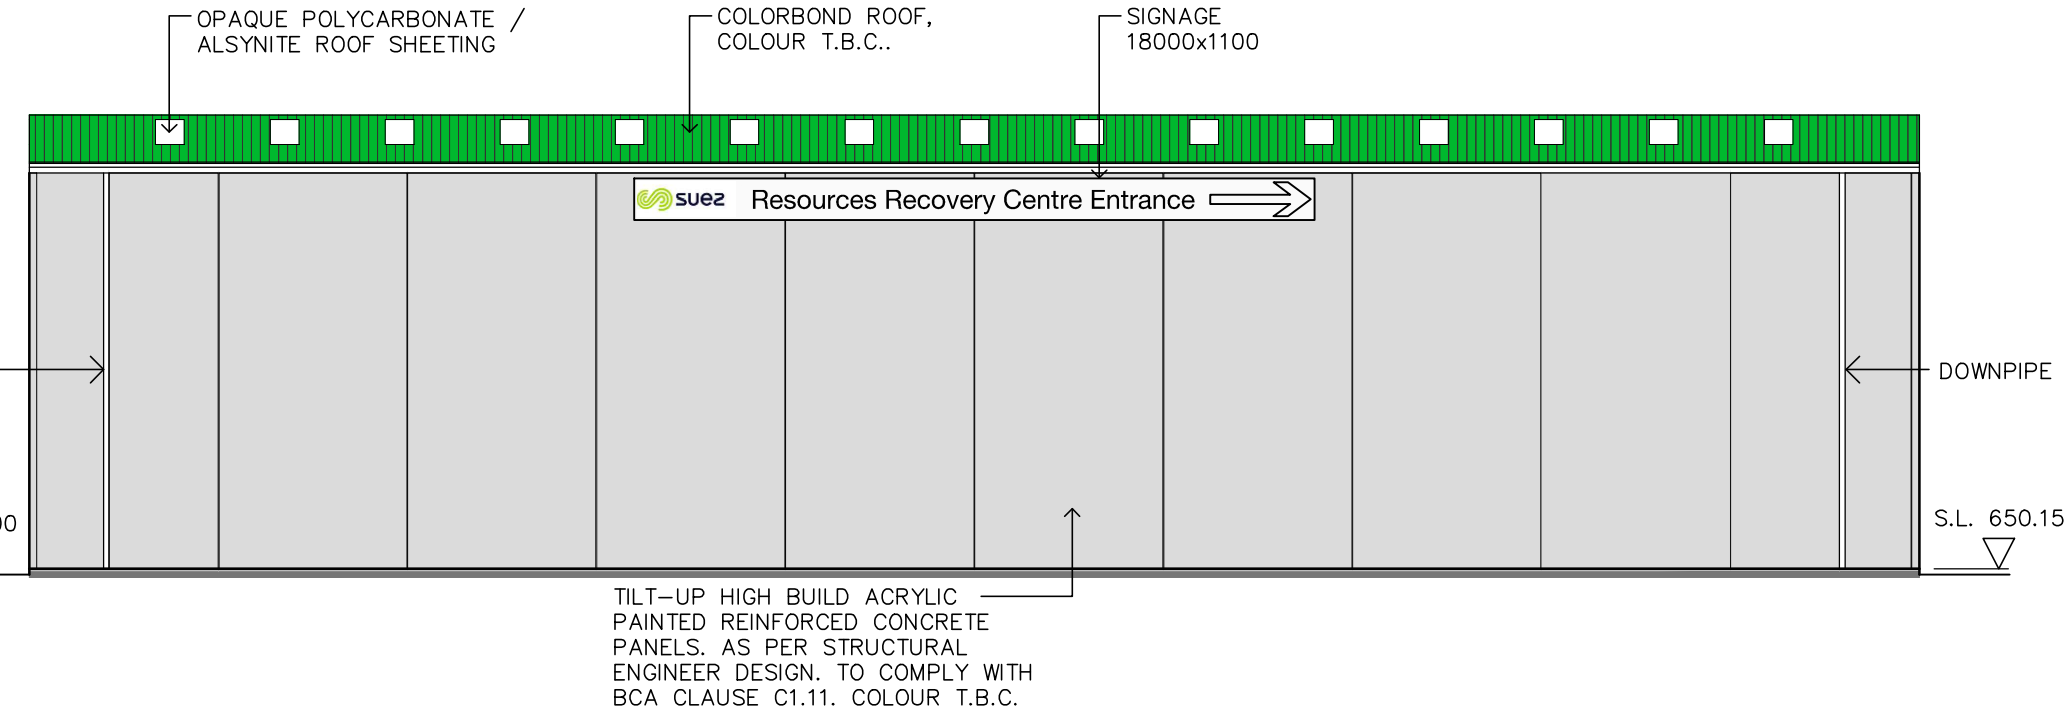


1  
-  
PROPOSED TRANSFER STATION ELEV 1

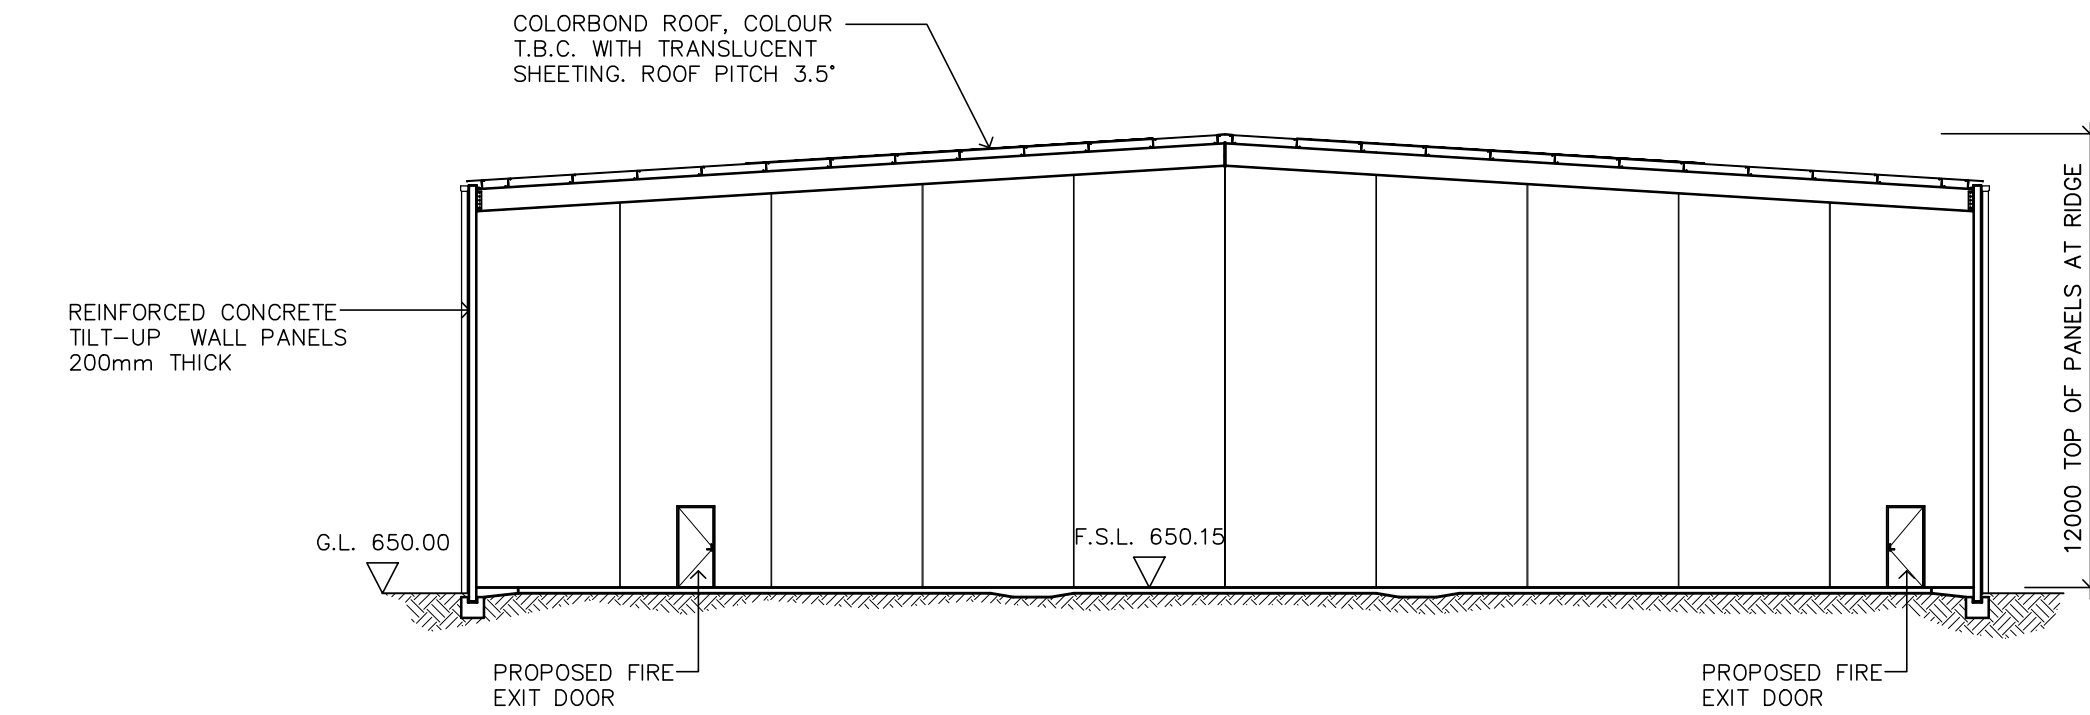

A  
-  
PROPOSED TRANSFER STATION SECTION A-A

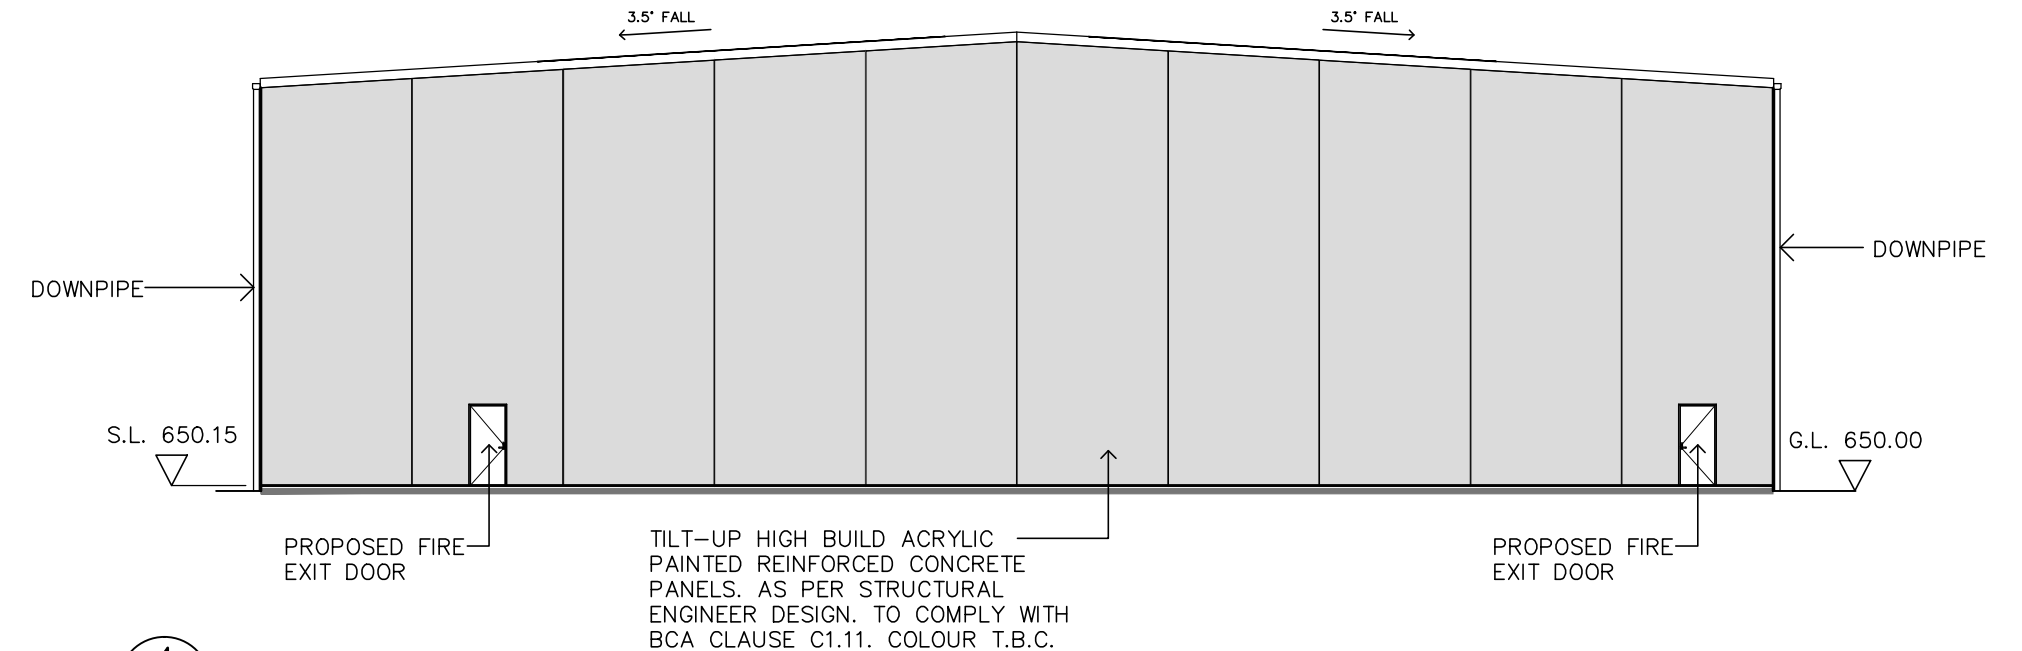

4  
-  
PROPOSED TRANSFER STATION ELEV 4

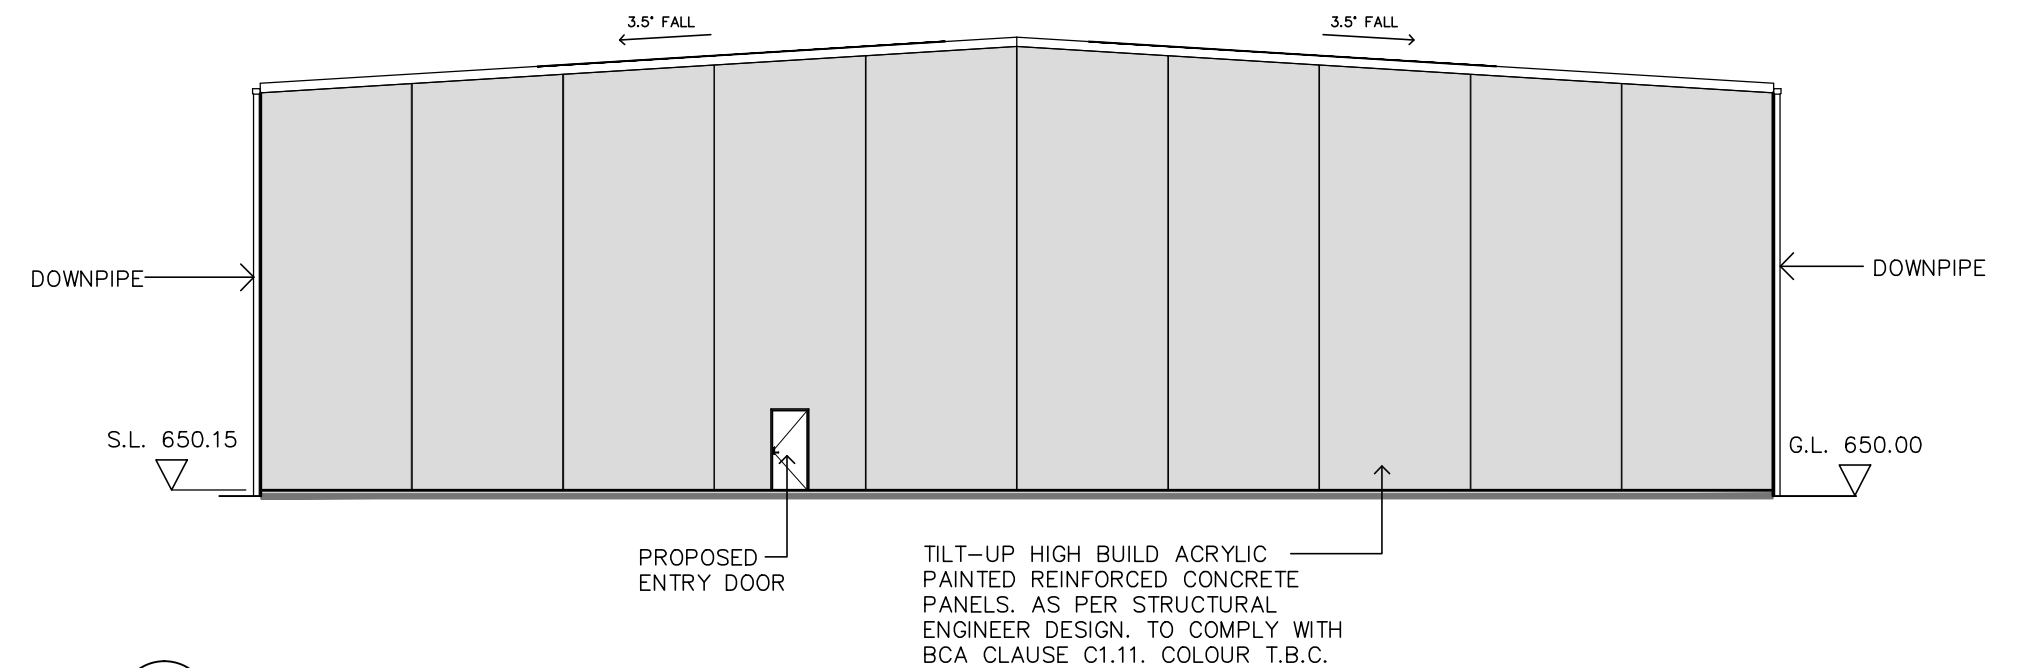

2  
-  
PROPOSED TRANSFER STATION ELEV 2

SCALE 1:200 @A2 0 2 4 6 8 10m

CLIENT

SUEZ Recycling & Recovery Australia

NORTH

MSA & associates Pty Ltd  
Suite 104, 43-57 Townshend Street  
Phillip ACT 2606 msa@apex.net.au  
ph (02) 6260 4691, fax (02) 6260 4694

Reviewed/Authorised for

DEVELOPMENT APPLICATION

Sign

MIKE STAR

Date

27 OCT 2016

ADDRESS

170-192 GILMORE ROAD

BLOCK

SECTION

DIVISION

QUEANBEYAN

Drawn

Date

Sheet Size

PB

A2

CADD File Name

Plot Date

271016

Date	Amt	Description

NOTE: Check and verify all dimensions on site prior to commencing work.  
Dimensions are not to be scaled from drawing.

PROJECT

WASTE OR RESOURCE MANAGEMENT FACILITY  
GILMORE ROAD QUEANBEYAN

DRAWING TITLE

TRANSFER STATION ELEVATIONS & SECTION

Project No.

16-28

Sheet No.

A1\_02

Amendment

-