


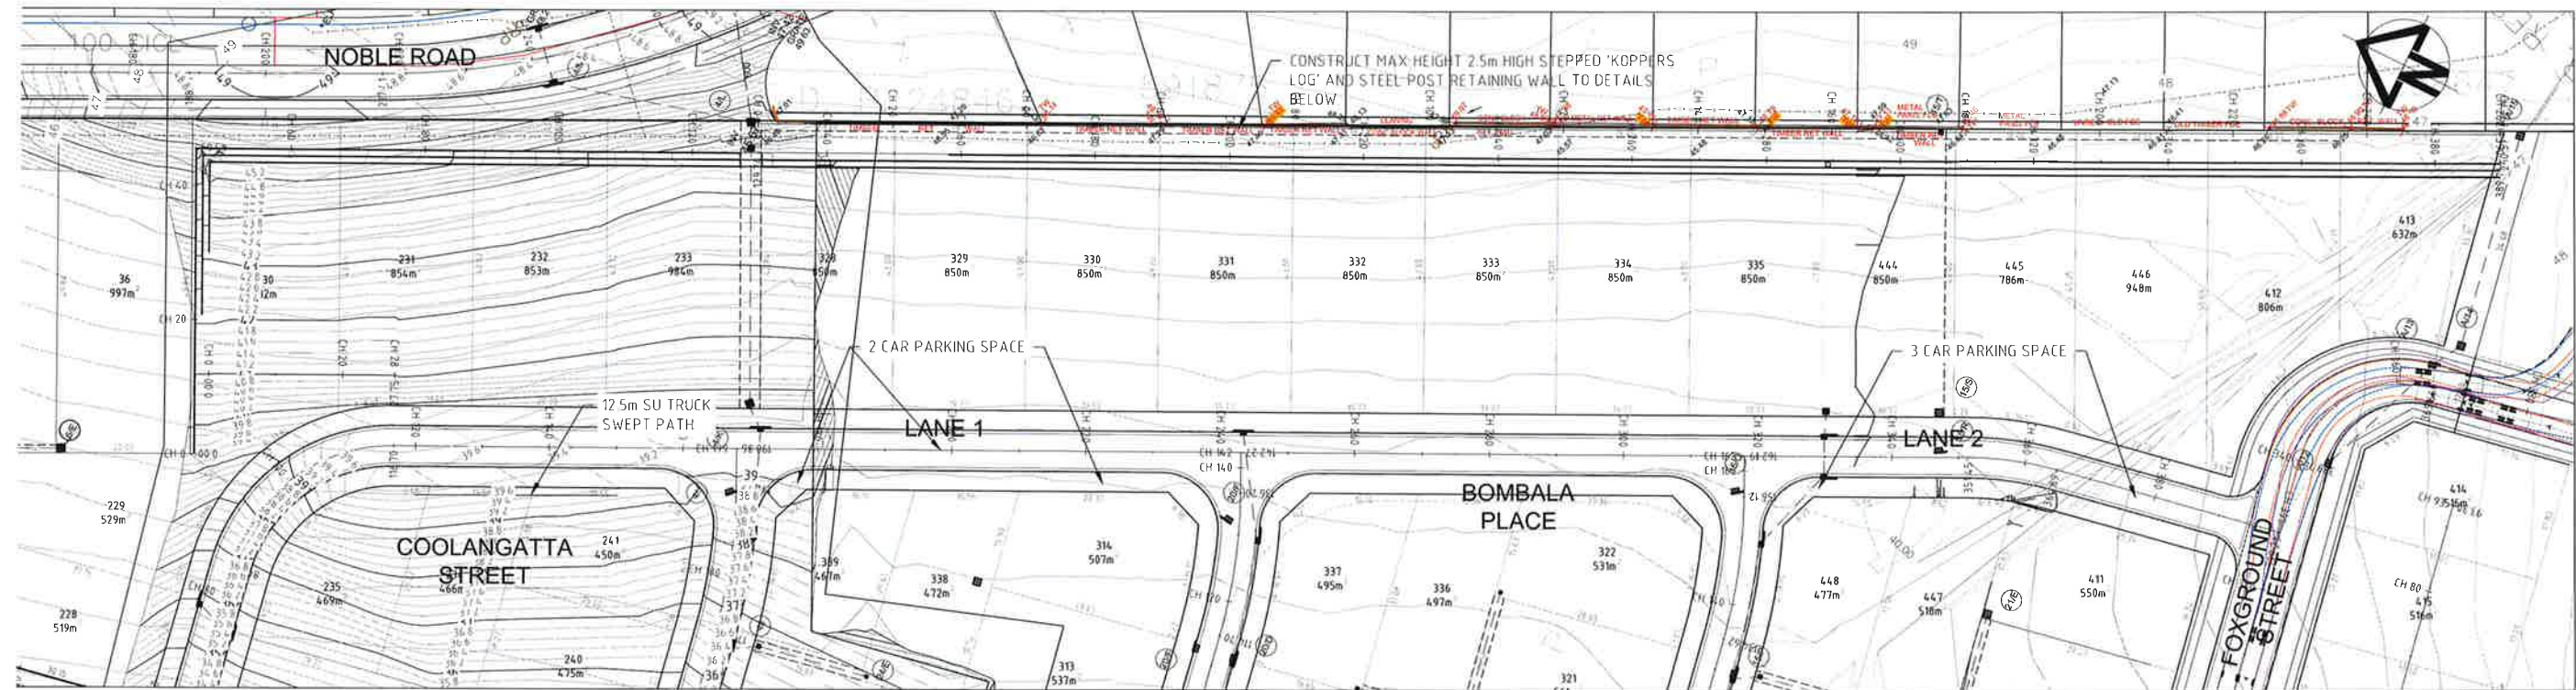


EASTERN BOUNDARY RETAINING WALL

PLAN CH0 TO CH390



SCALE 1:200




SCALE: -1:500 @A1
-1:1000 @ A3

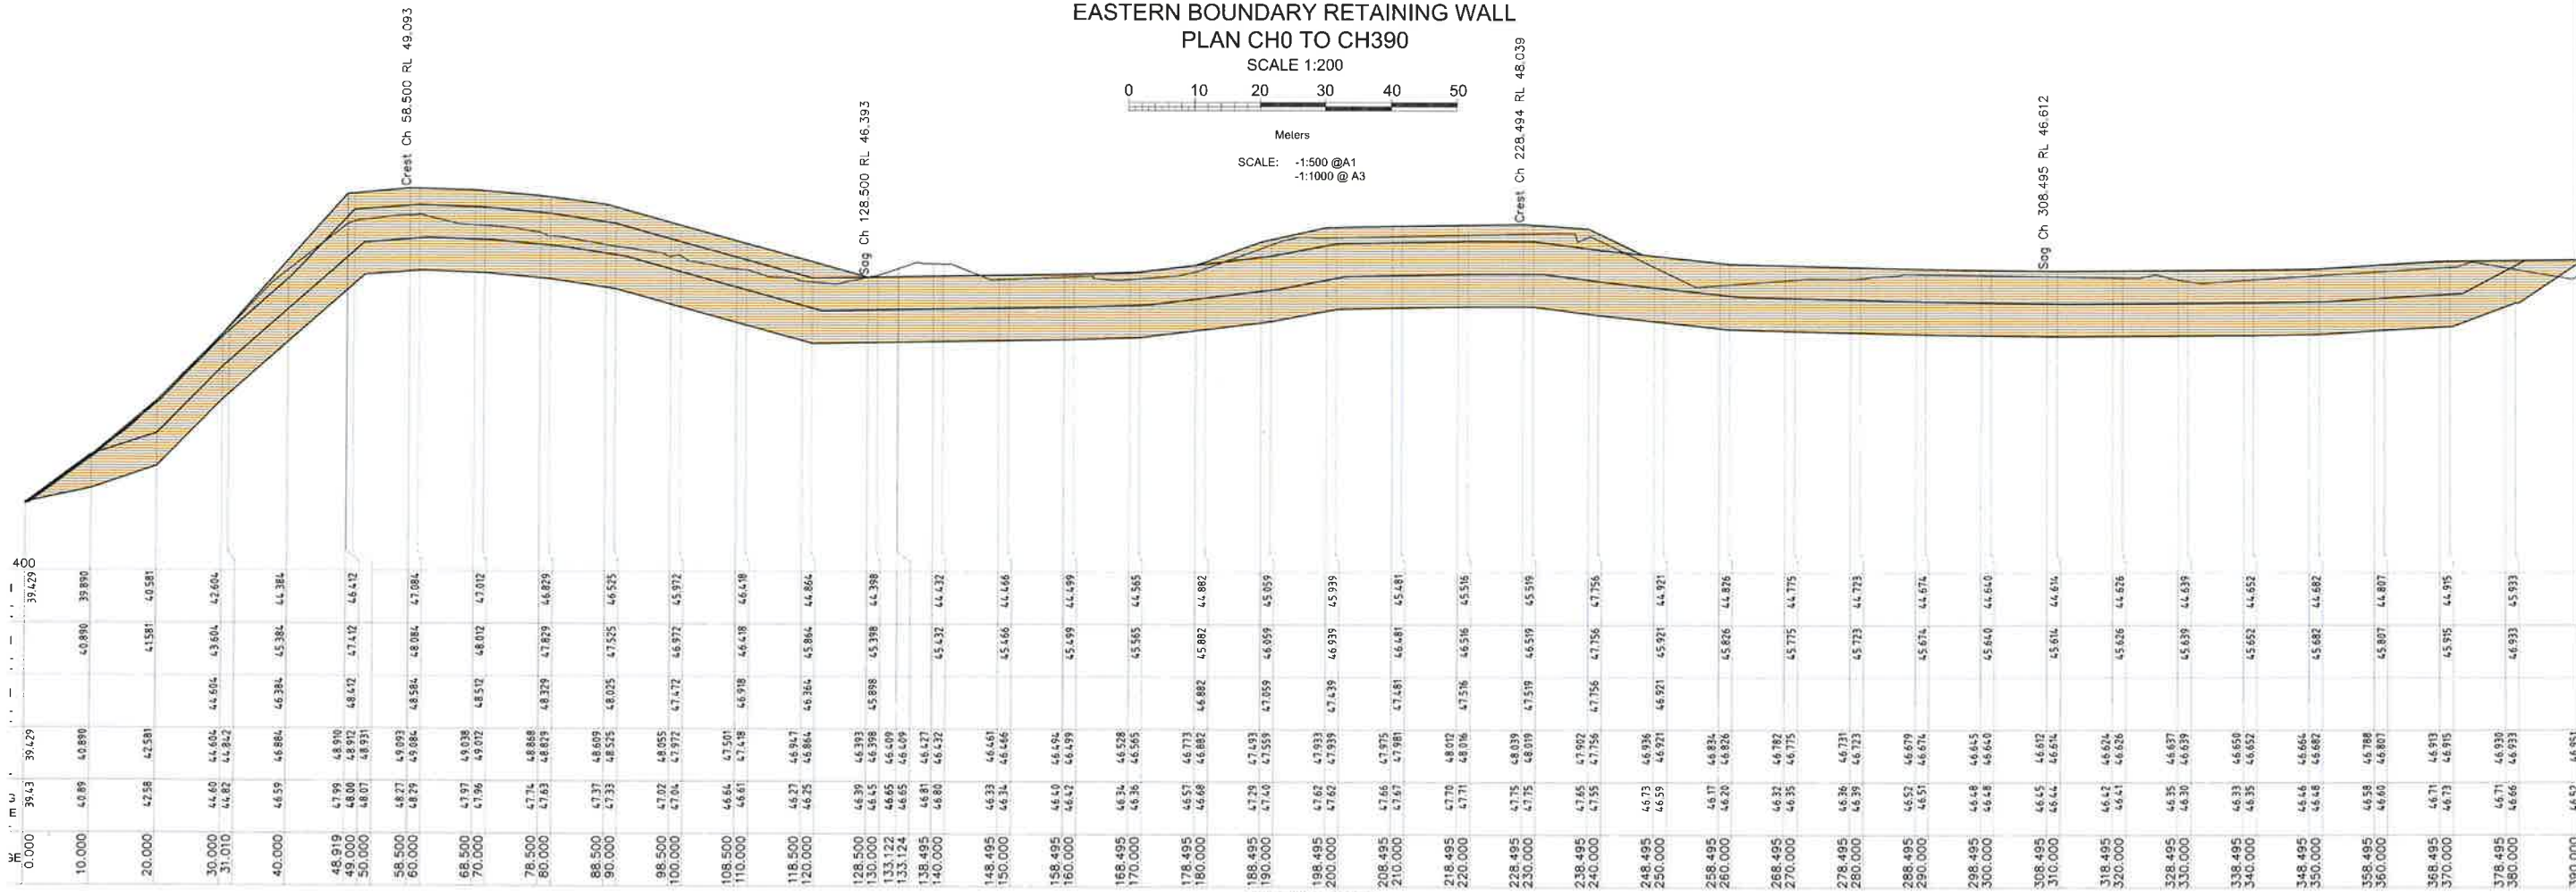

DESCRIPTION					DRN	APP	DATE	siteplus					CAMDEN					BALMORAL PARADE PTY LTD					PROPOSED RESIDENTIAL SUBDIVISION DA.3					Ref & Dwg No				
REVISED TO COUNCIL COMMENT					D.N.	K.R.	7.3.15	20 The Oaks Street					12 View St										1501.D3.C22					Sheet No				
REVISED LOTS 213 TO 216 AND 238 TO 243					A.C.	K.R.	11.3.16	PO Box 5104					PO Box 615										22 of 10					Scale				
REVISED REMOVAL LANE 1 & 2 TO COUNCIL COMMENT					D.N.	K.R.	20.5.16	Watongong NSW 2500					Camden NSW 2510										1:500 @ A1					Date				
REVISED FOR BATTLEAXE STREET FRONTAGE					D.N.	K.R.	16.6.15	T 61 2 4227 4233					T 61 2 4655 5877										Rev					20.05.2016				
REVISED TO COUNCIL MEETING 21.6.16					D.N.	K.R.	22.6.15	F 61 2 4227 4133					F 61 2 4655 5024										G					A1				

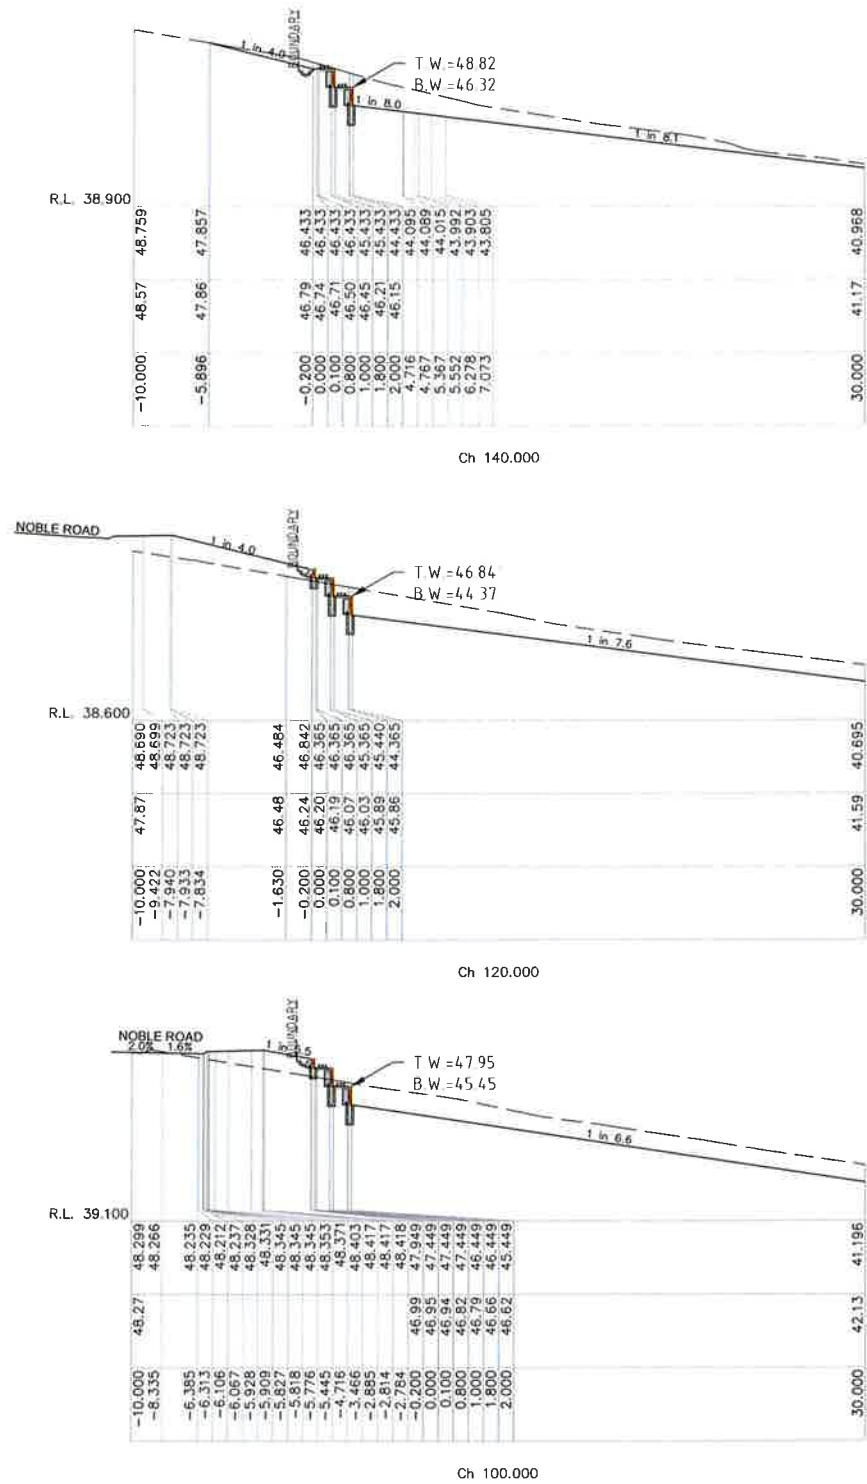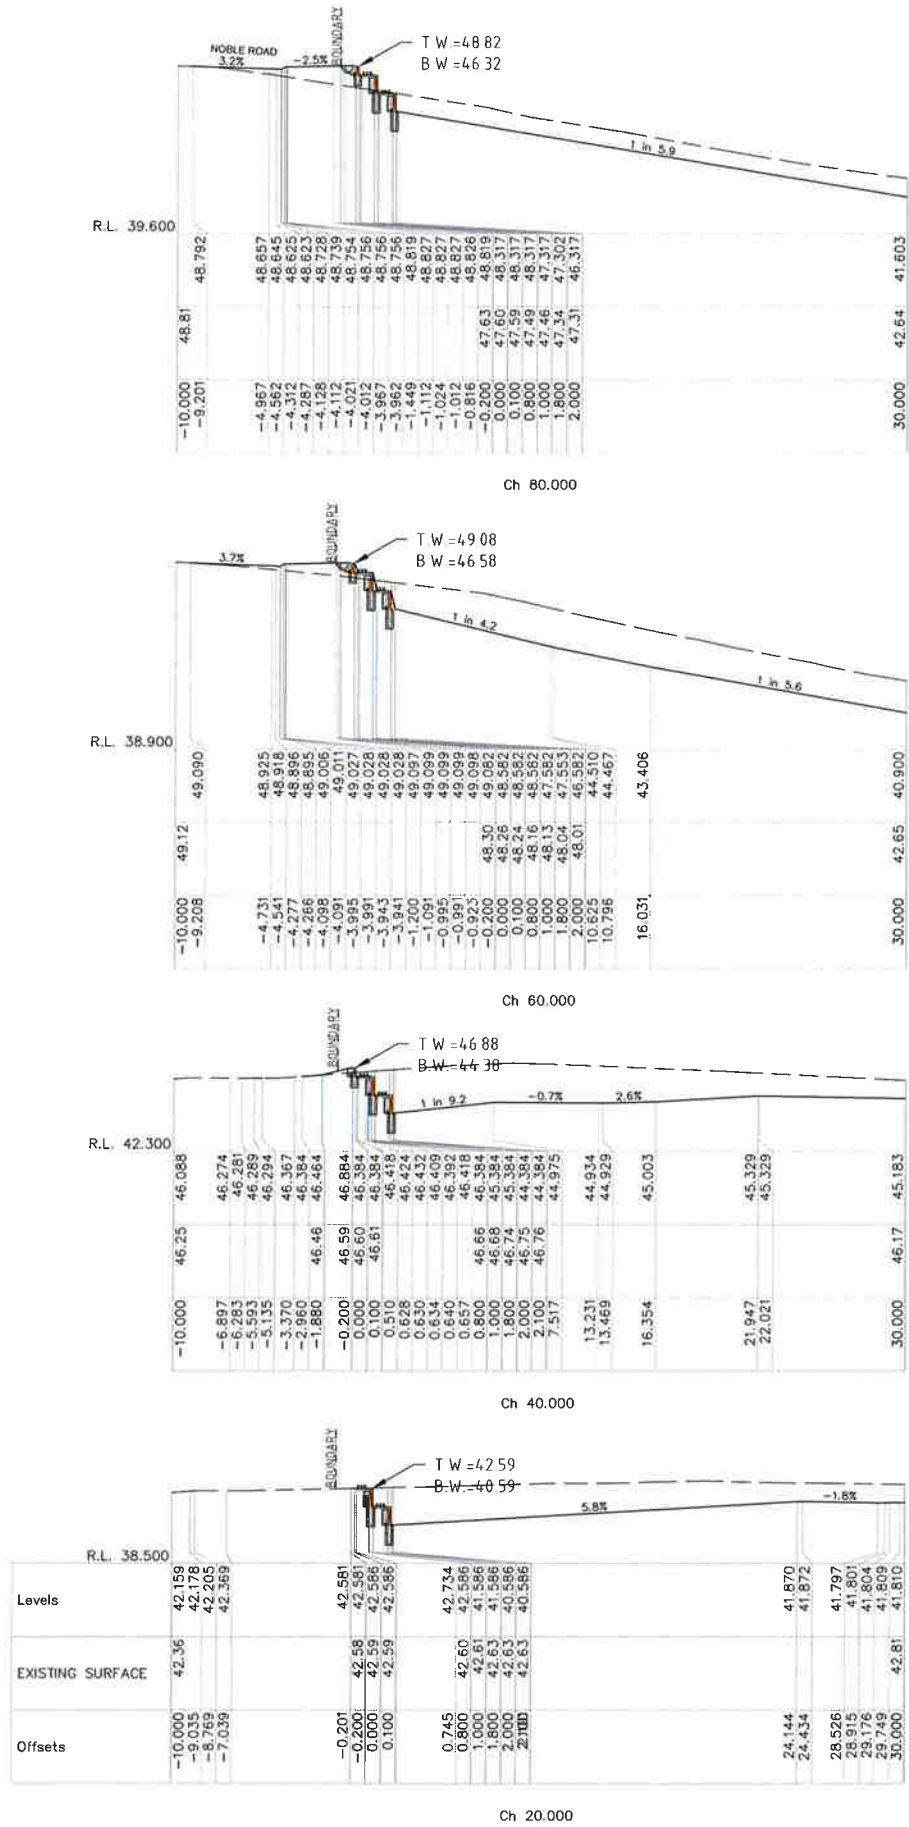

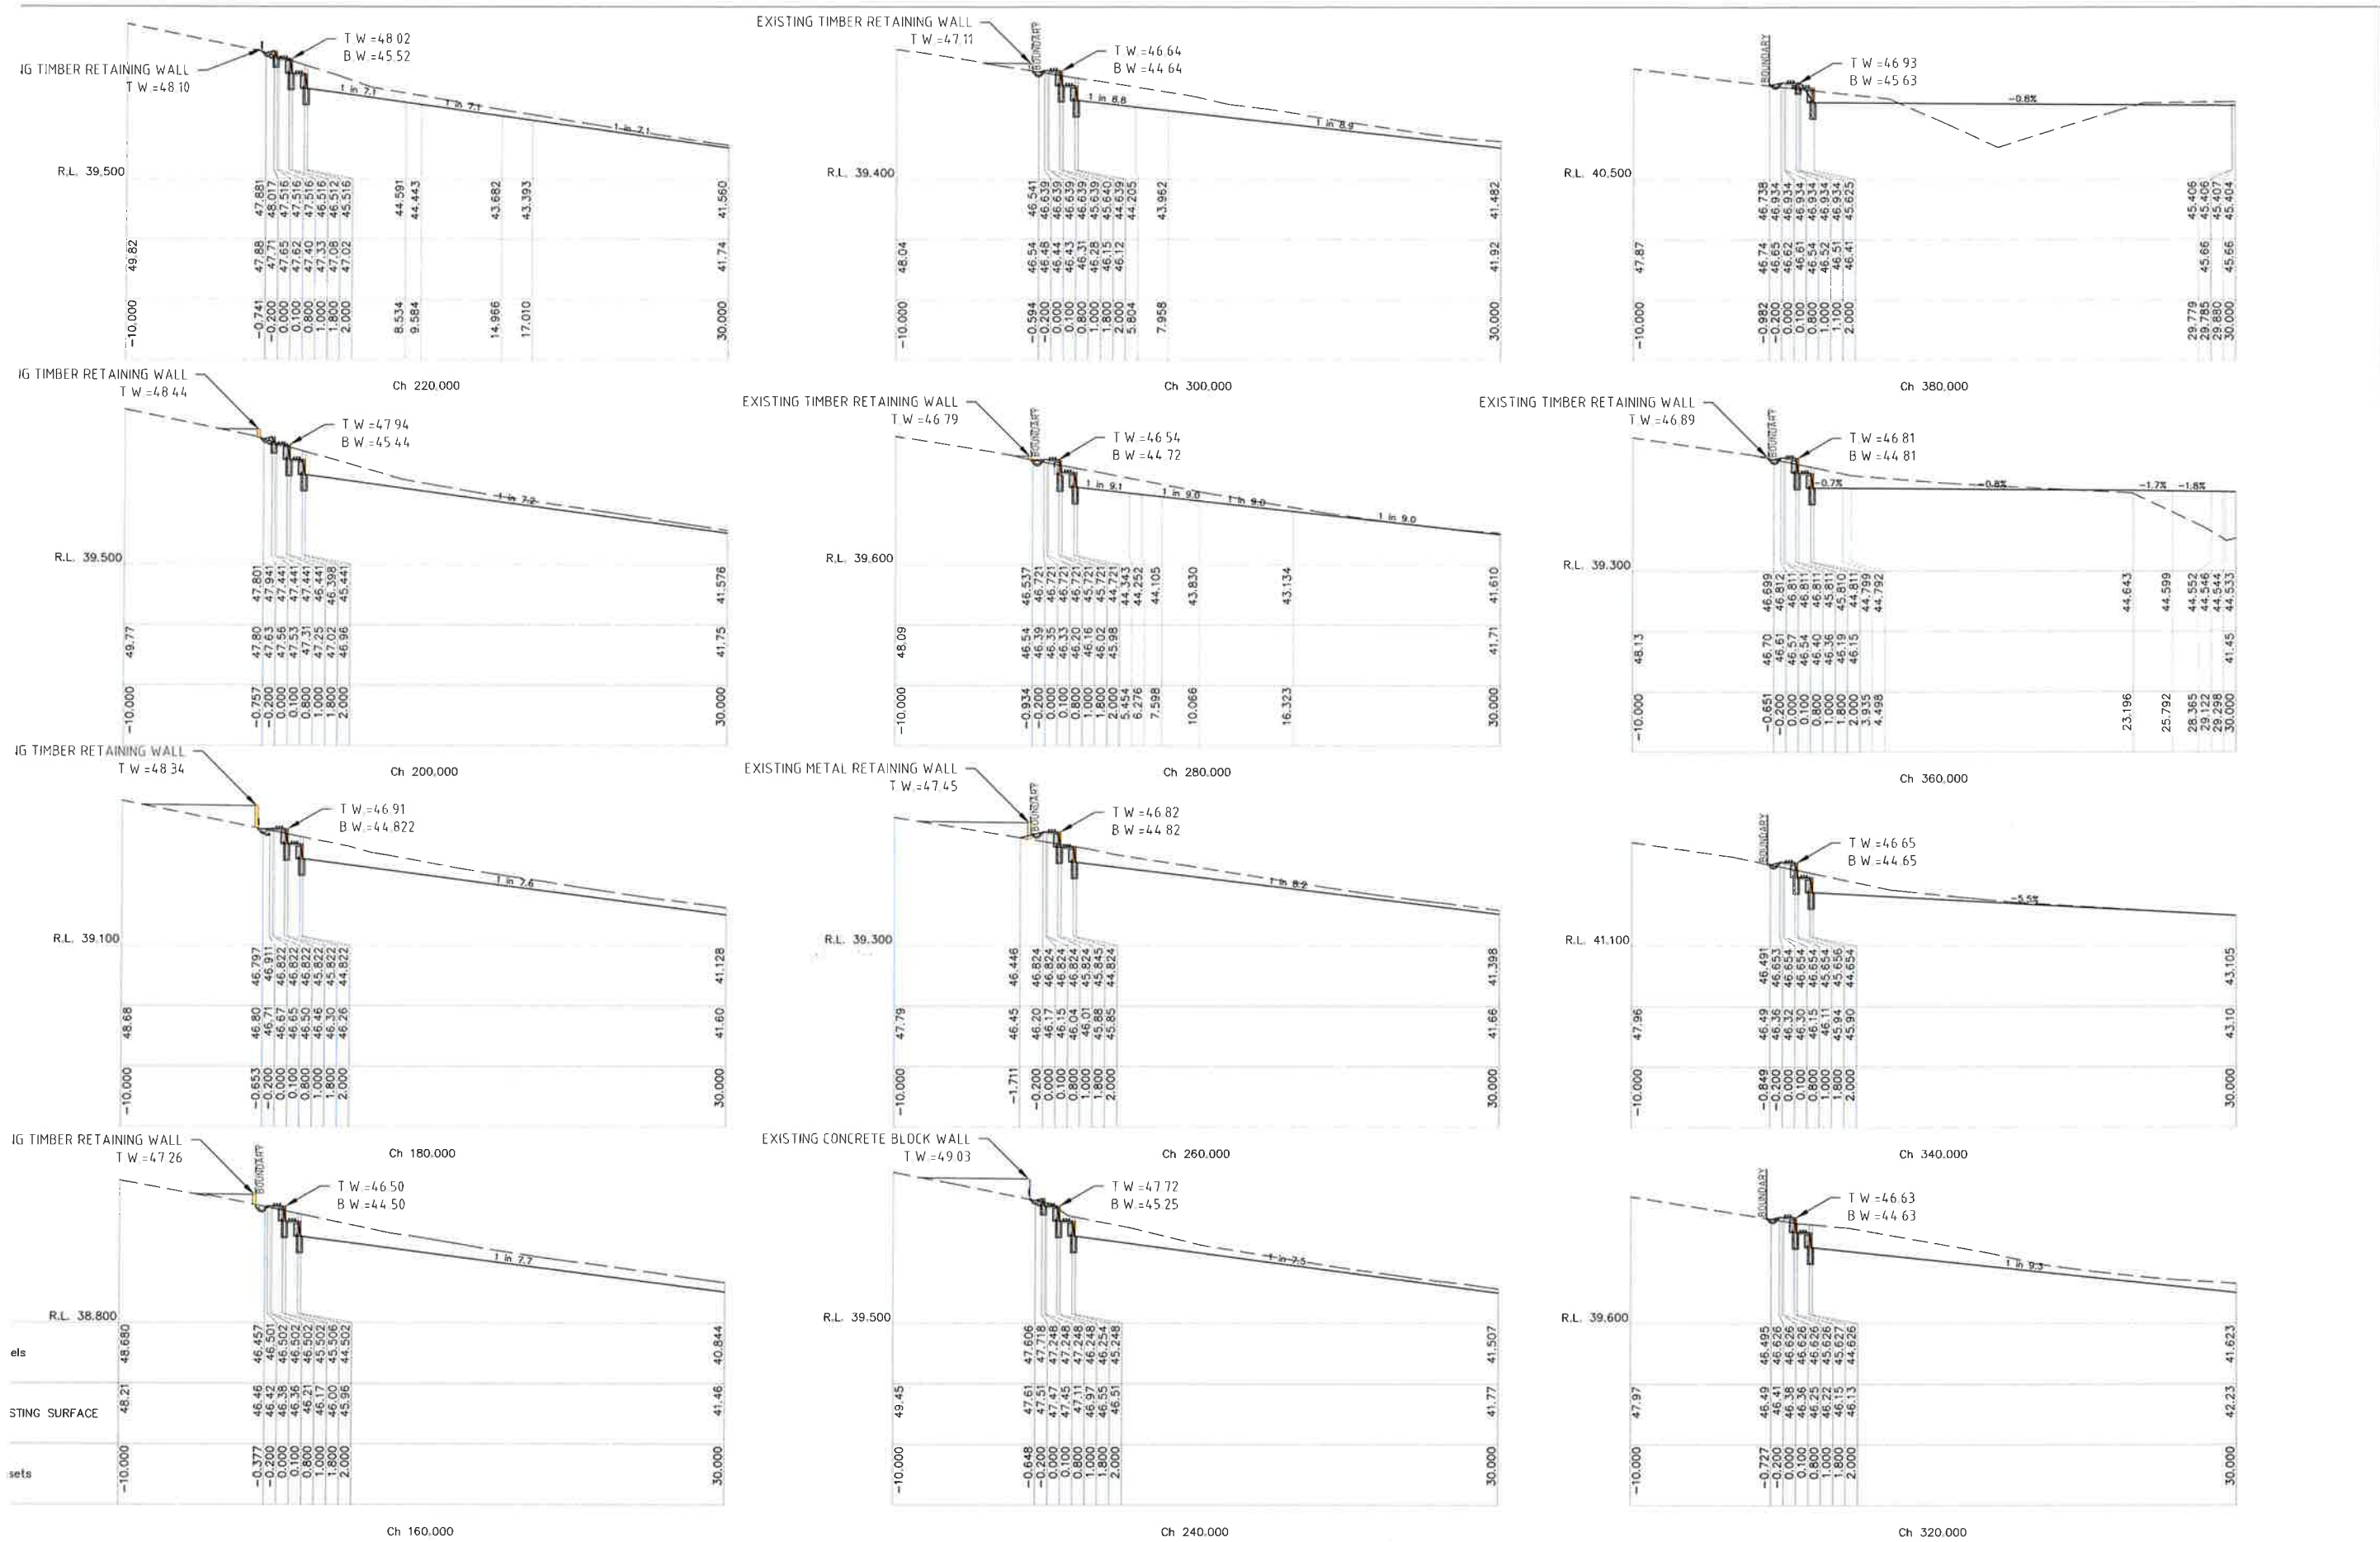

DESCRIPTION REVISED TO COUNCIL COMMENT REVISED LOTS 213 TO 216 AND 238 TO 243 REVISED REMOVAL LANE 1 & 2 TO COUNCIL COMMENT REVISED FOR BATTLEAXE STREET FRONTAGE REVISED TO COUNCIL MEETING 21.6.16	DRN	APP	DATE	 Site Plus Pty Ltd ABN 73 104 315 005 planning engineering landscape design management	HEAD OFFICE 2a Thomas Street Wollongong NSW 2500 PO Box 5104 Wollongong NSW 2520 T 61 2 4227 4233 F 61 2 4227 4133 E info@siteplus.com.au	CAMDEN 12 View St PO Box 615 Camden NSW 2576 T 61 2 4855 5877 F 61 2 4855 5804 E camden@siteplus.com.au	Height Datum A.H.D.		Client Title BALMORAL PARADE PTY LTD	Dwg Title PROPOSED RESIDENTIAL SUBDIVISION DA.3 LOT 1, 2 & 3 DP.1214606 TULLIMBAR ESTATE EASTERN BOUNDARY RETAINING WALL CROSS SECTIONS CH120 TO CH380	Ref & Dwg No 1501.D3.C24 Sheet No 24 of 10 Scale 1:200 @ A1 Date 20.05.2016 Rev G A1			
	D.N.	K.R.	7.3.15				Drawn D.N.							
	A.C.	K.R.	11.3.16				Designed D.N.							
	D.N.	K.R.	20.5.16				Checked K.R.							
	D.N.	K.R.	22.6.15				Approved K.R.							
							Dwg Status APPROVAL		Local Authority SHELLHARBOUR					

