


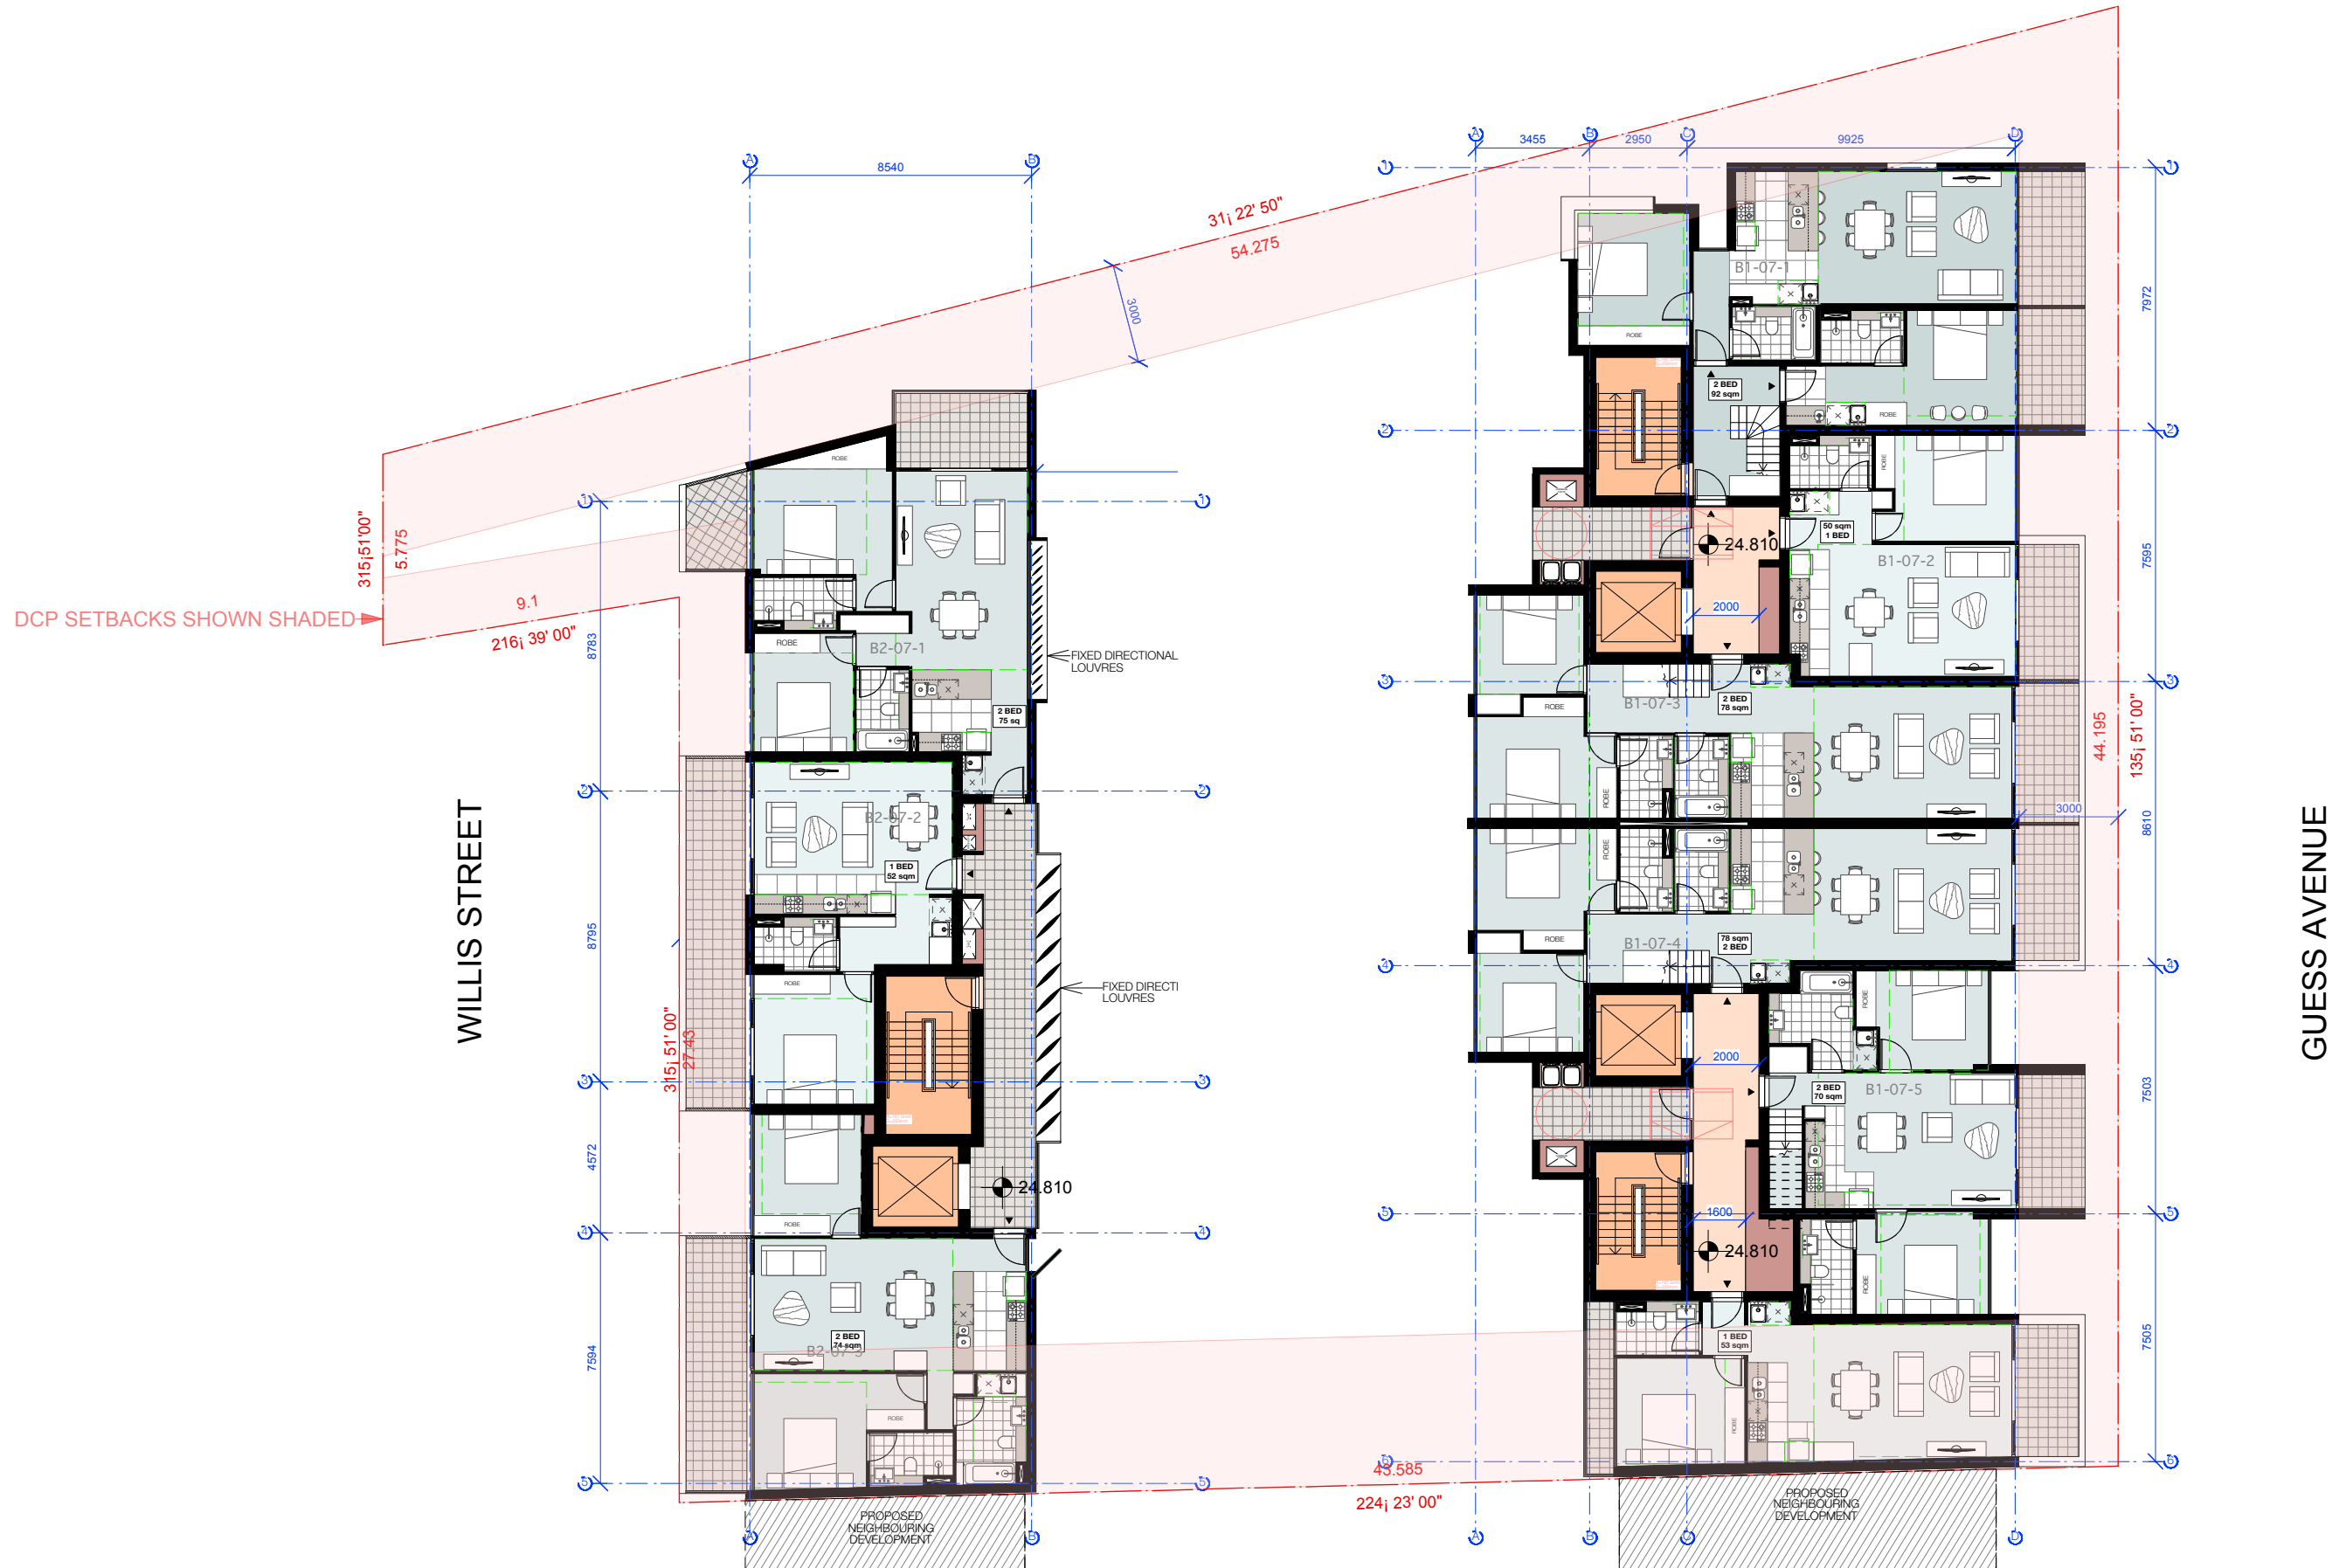

15-21 WILLIS STREET
Wolli Creek, NSW

Level 7 Plan

DWG NO.	DA107
PROJECT No.	1412
ISSUE	8
PLOT DATE	Thu, 4 Jun 2015
SCALE	1:200