


NOTIFICATION PLAN

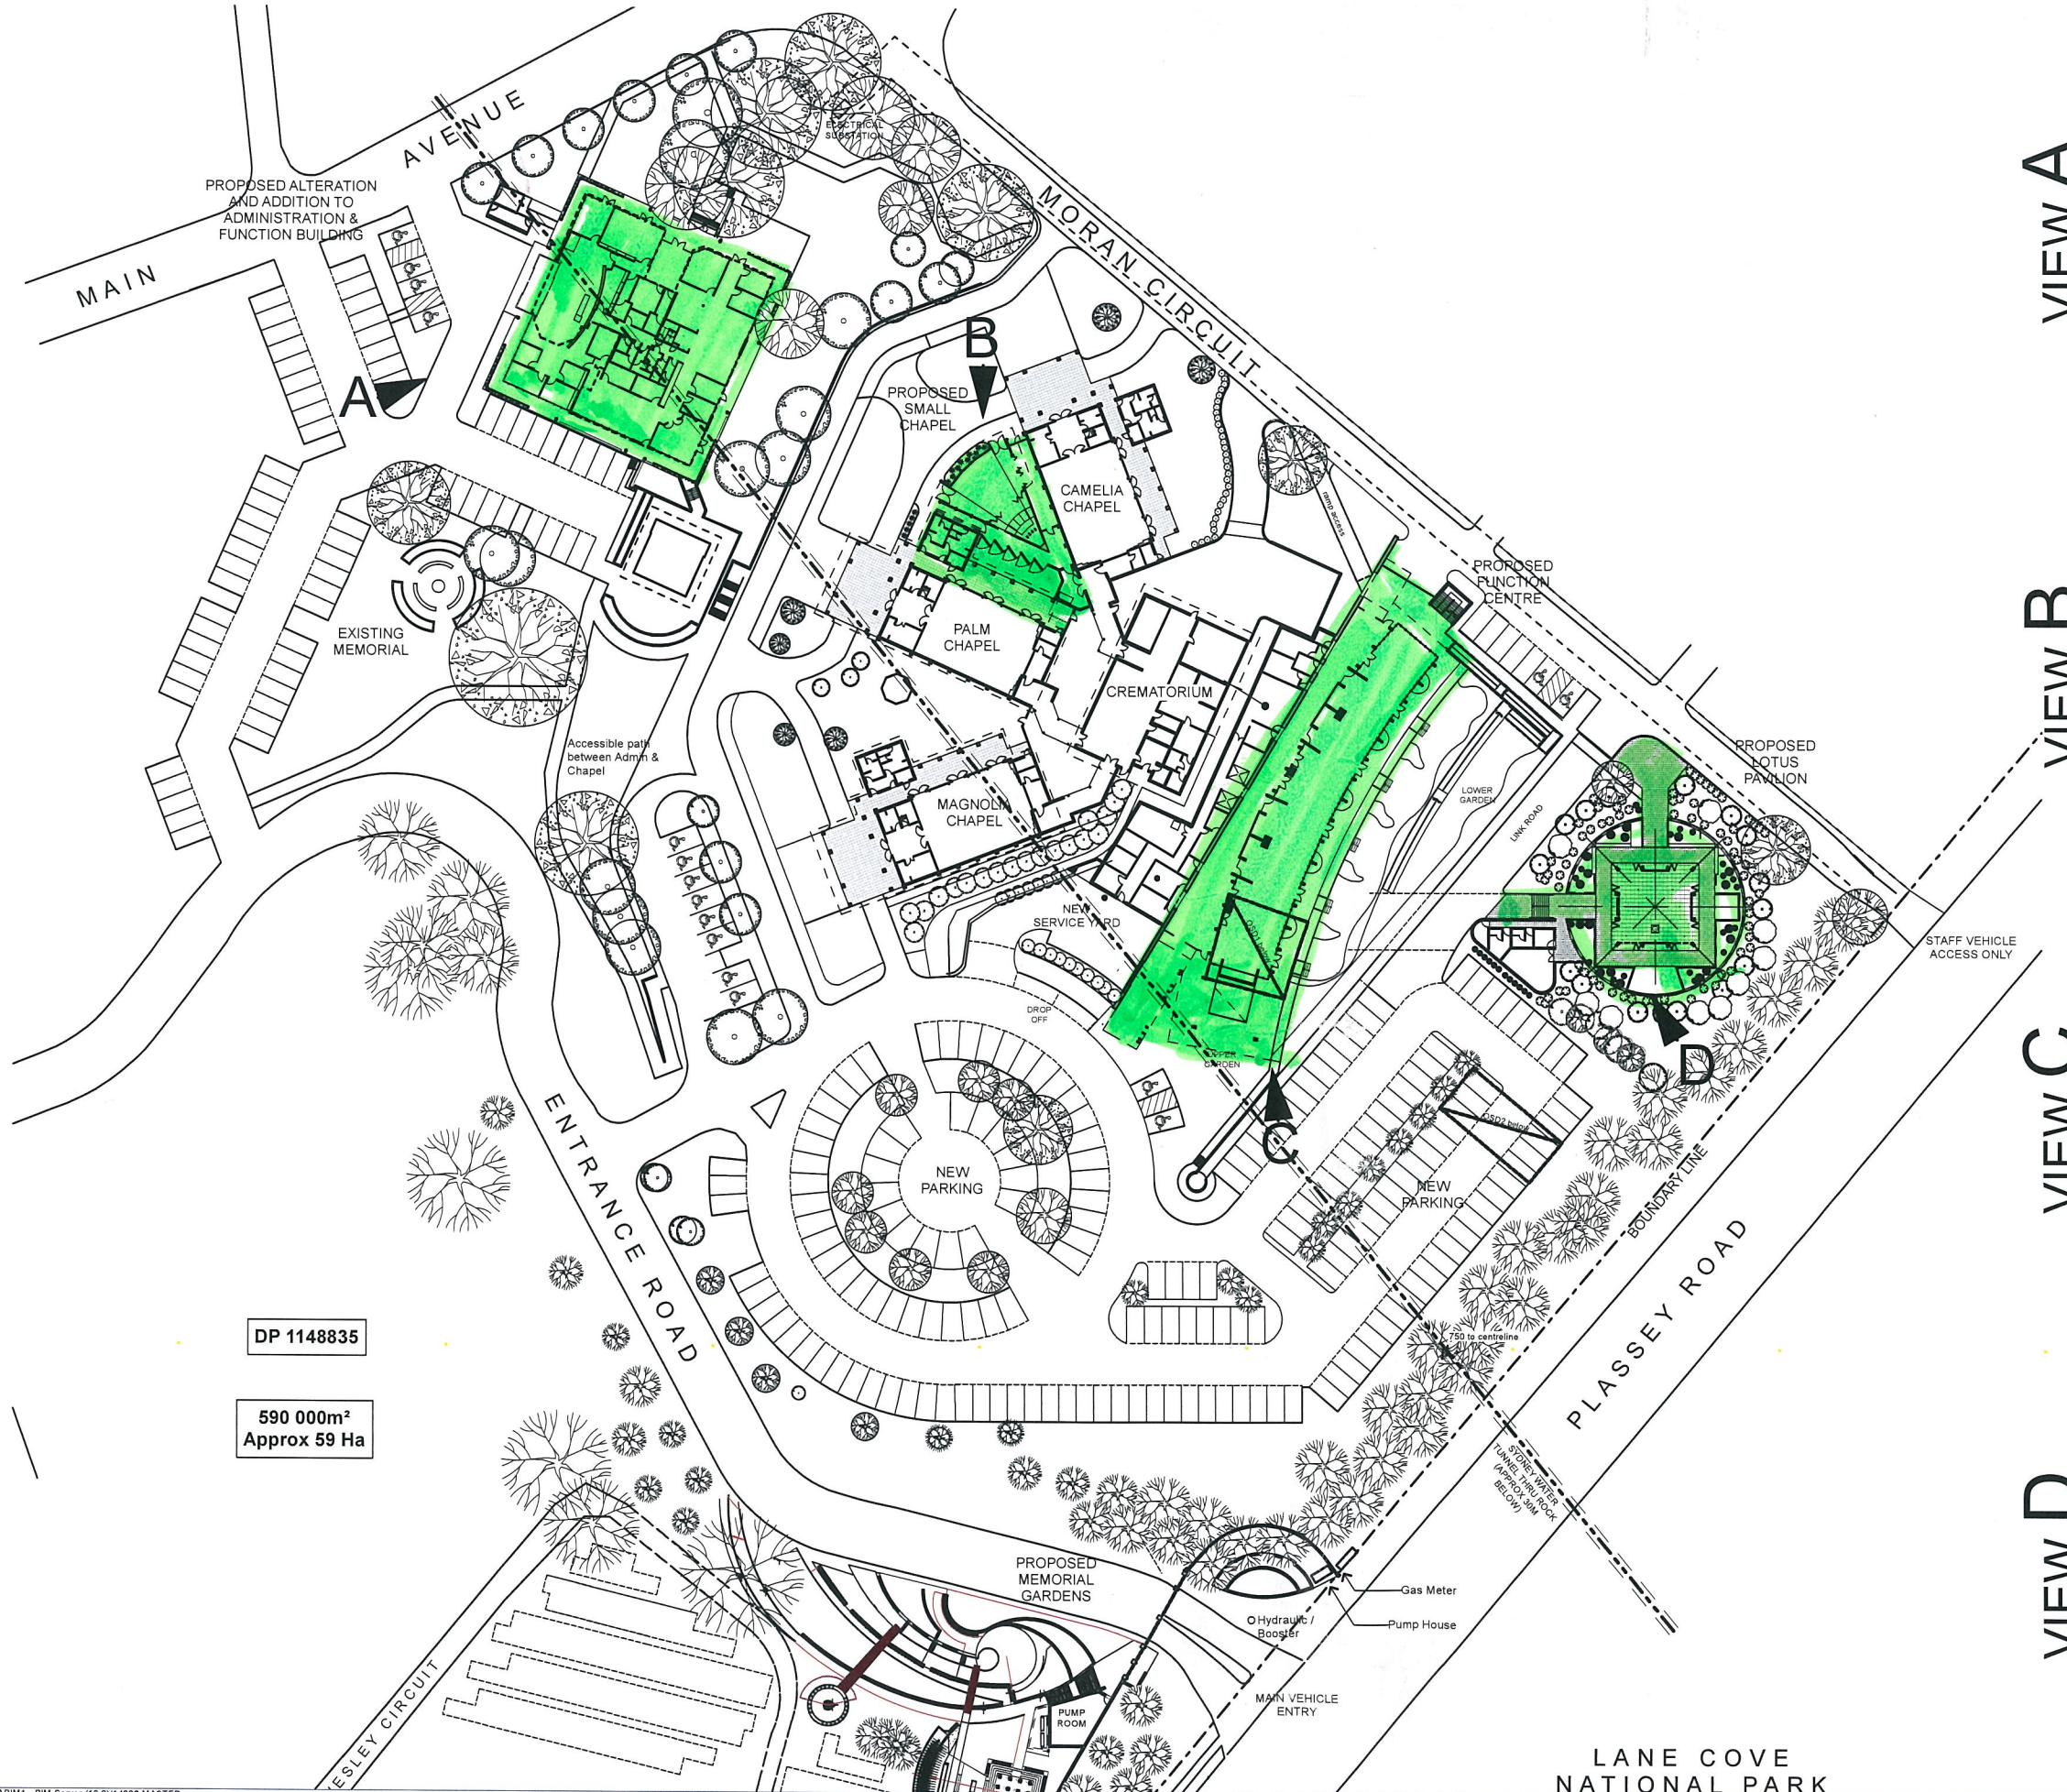

VIEW A



ADMINISTRATION BUILDING

VIEW B



SMALL CHAPEL

VIEW C



FUNCTION CENTRE

VIEW D



LOTUS PAVILION

BIM Server: GWABIM1 - BIM Server (18.0)/14008 MASTER


1:1000 @ ORIGINAL SIZE - A3

0 10 30 60 100m

E DEVELOPMENT APPLICATION SUBMISSION

29.01.2014

MACQUARIE PARK CEMETERY & CREMATORIUM
DA SUBMISSION
12 DELHI ROAD, NORTH RYDE

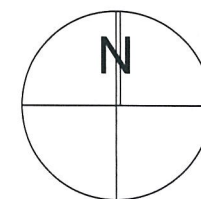


DA20

Date: January 2015

Project No. 14008



GARDNER WETHERILL ASSOCIATES

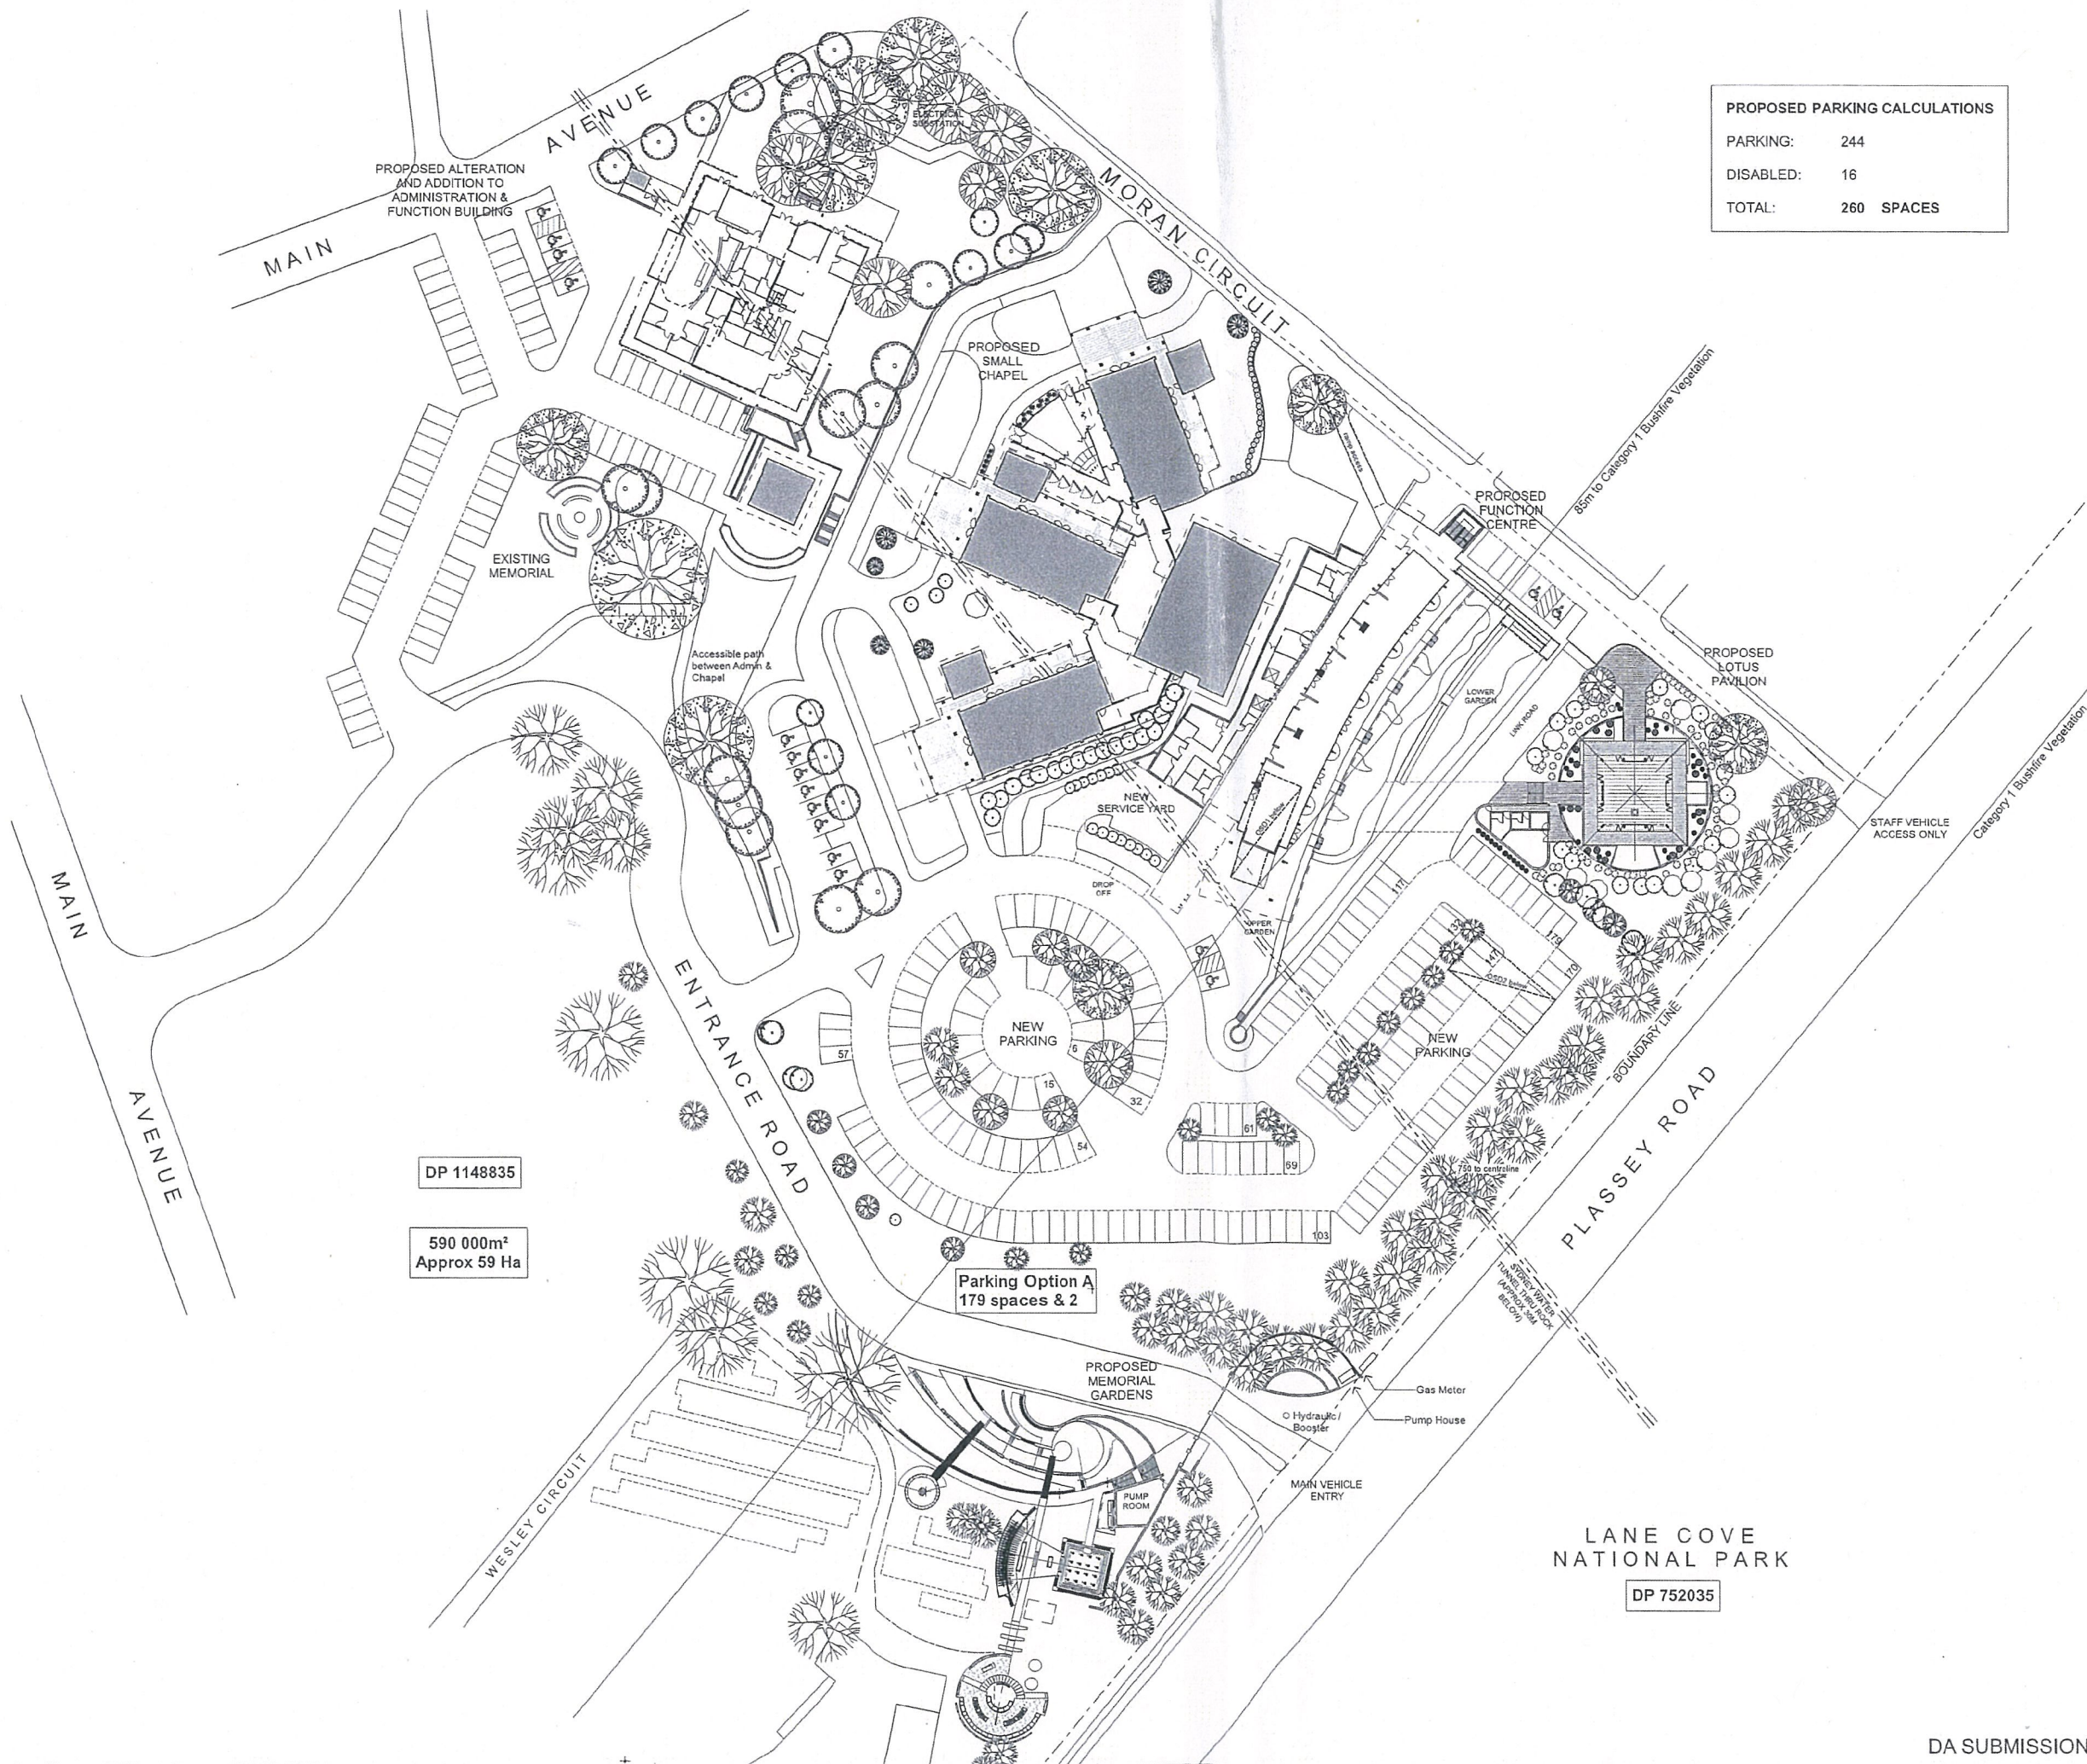


PROPOSED PARKING CALCULATIONS

PARKING:	244
DISABLED:	16
TOTAL:	260 SPACES

EXISTING BUILDING TO REMAIN

AMENDED PLANS
18 MAY 2015

G	DEVELOPMENT APPLICATION - BUSHFIRE ADJUSTMENT	12.05.2015
F	BUSHFIRE VEGETATION NOTES ADDED	20.04.2015
E	DEVELOPMENT APPLICATION SUBMISSION	29.01.2015
D	CO-ORDINATION ISSUE	23.01.2015
C	CO-ORDINATION ISSUE	19.01.2015
B	SEWER APPLICATION ISSUE	22.12.2014
A	BCA ISSUE	16.12.2014
REVISION	DESCRIPTION	DATE

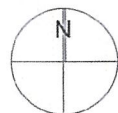

CLIENT
NORTHERN METROPOLITAN CEMETERIES TRUST
MACQUARIE PARK

PROJECT
MACQUARIE PARK CEMETERY & CREMATORIUM
MACQUARIE PARK

DRAWING TITLE
DEVELOPMENT APPLICATION OVERALL MASTER PLAN

PROJECT No	DRAWING No	REVISION
14008	DA04	G
DRAWING SCALE	SHEET SIZE	DRAWN
1:500	A1	ML
ARCHITECT	CHECKED	DATE
GARDNER WETHERILL & ASSOCIATES		16.12.2014

GARDNER WETHERILL & ASSOCIATES
LEVEL 2 Suite 2.01
400 Pacific Highway
St Leonards 2055
T (02) 9229 6777
E design@gardnerwetherill.com.au
A/CAL 019 418 833
Home and Office - 400 Pacific Highway (St Leonards) 2055



DA SUBMISSION

