






















**LEGEND**

-  **T1** NEW TREE TYPE 1
-  **T2** NEW TREE TYPE 2
-  **EXISTING TREES TO BE RETAINED AND PROTECTED (REFER TO TREE PROTECTION CLAUSES)**
-  **STF** SYNTHETIC TURF
-  **PL1** PLANTING TYPE 1: BAMBOO SCREEN PLANTING
-  **PL2** PLANTING TYPE 2: LOW FLOWER PLANTING
-  **PL3** PLANTING TYPE 3: EMBANKMENT PLANTING
-  **PLANTING TYPE 4: STREET PLANTING**
-  **PVC1** IN SITU CONCRETE
-  **PVC2** ASPHALT
-  **PVC5** UNIT PAVING
-  **PVC6** SOFTFALL
-  **F** CIRCULAR BENCH SEATING
-  **F** BENCH SEATING
-  **S** CHUTE SLIDE
-  **M** SYNTHETIC TURF MOUND
-  **N** NET PLAY STRUCTURE
-  **TREE TO BE REMOVED**
-  **AREA OF TREES TO BE REMOVED**
-  **TREE PROTECTION ZONE**




REVISION		
ISS	DATE	COMMENT
A	13.10.15	DA ISSUE
B	10.05.16	DA AMENDMENTS
<b>STRUCTURAL</b> GOVERNMENT ARCHITECT'S OFFICE T 9372 8250 F 9372 8389		<b>ARCHITECTURAL</b> GOVERNMENT ARCHITECT'S OFFICE T 9372 8411 F 9372 8389
<b>ELECTRICAL</b> GOVERNMENT ARCHITECT'S OFFICE T 9372 8253 F 9372 8133		<b>LANDSCAPE</b> TYRELL STUDIO T 0410 928 926
<b>MECHANICAL</b> GOVERNMENT ARCHITECT'S OFFICE F 9372 8253 F 9372 8133		<b>QUANTITY SURVEYOR</b> GOVERNMENT ARCHITECT'S OFFICE T 9372 8311 F 9372 8444
<b>HYDRAULIC</b> GOVERNMENT ARCHITECT'S OFFICE T 9372 8202 F 9372 8133		<b>PROJECT MANAGEMENT</b> PROJECT MANAGEMENT GROUP F 9372 8558 F 9372 8566

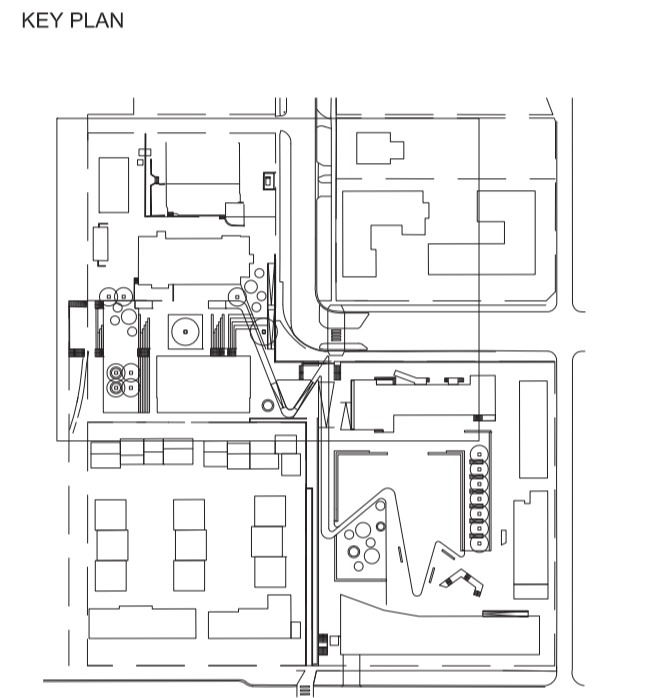ARTARMON P S  
REDEVELOPMENT


---

ABBOTT CAMPUS  
LANDSCAPE PLAN


PLAN RM NO -		CONTRACT NUMBER -	
SCALES 1:200		SHEET NO DA L02	
DESIGNED MT	PLOT DATE 10.05.16		
DRAFTED SY	VERIFIED MT		
REVISION B			

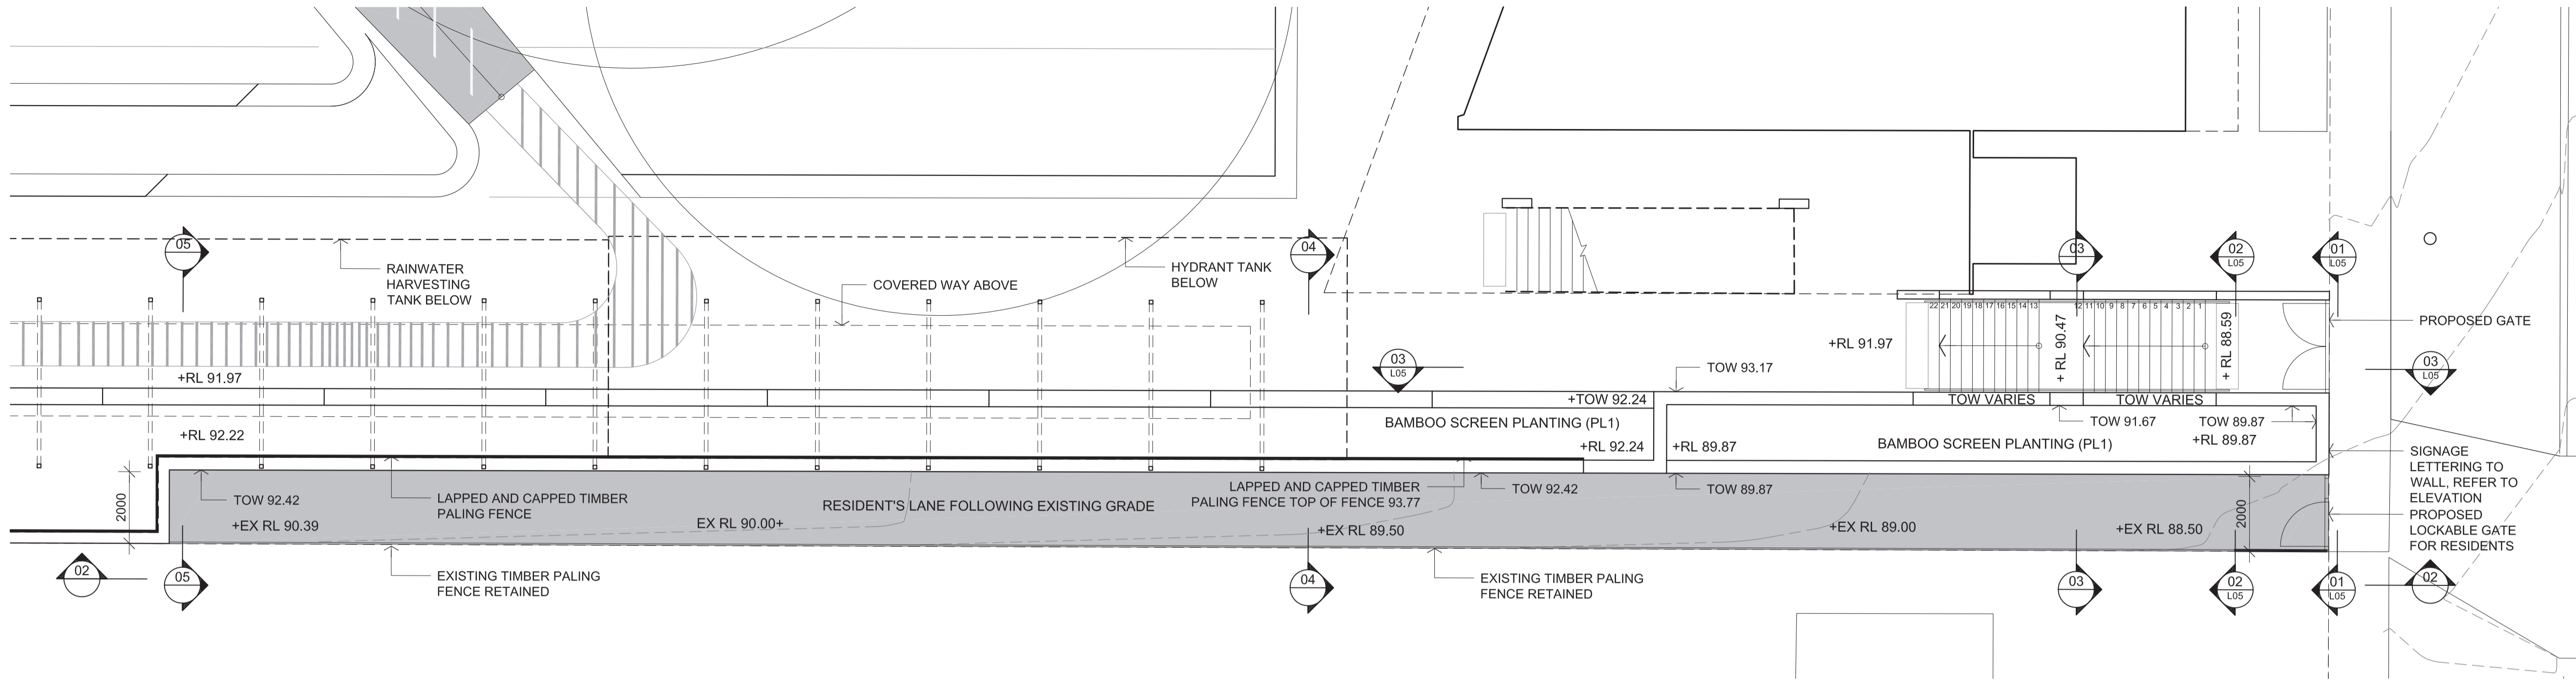


01 RESIDENT'S LANE PLAN  
SCALE 1:100@A1

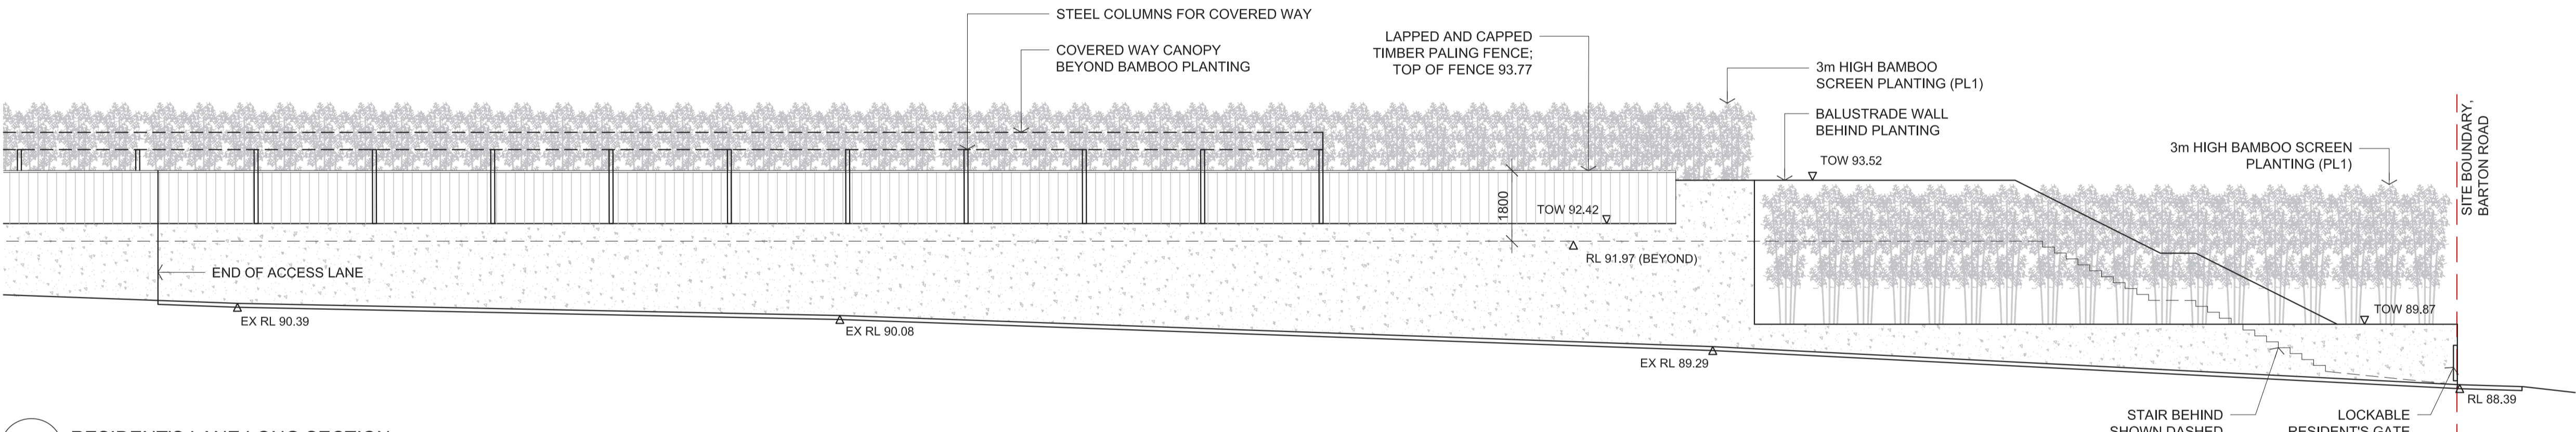


02 RESIDENT'S LANE LONG SECTION  
SCALE 1:100@A1

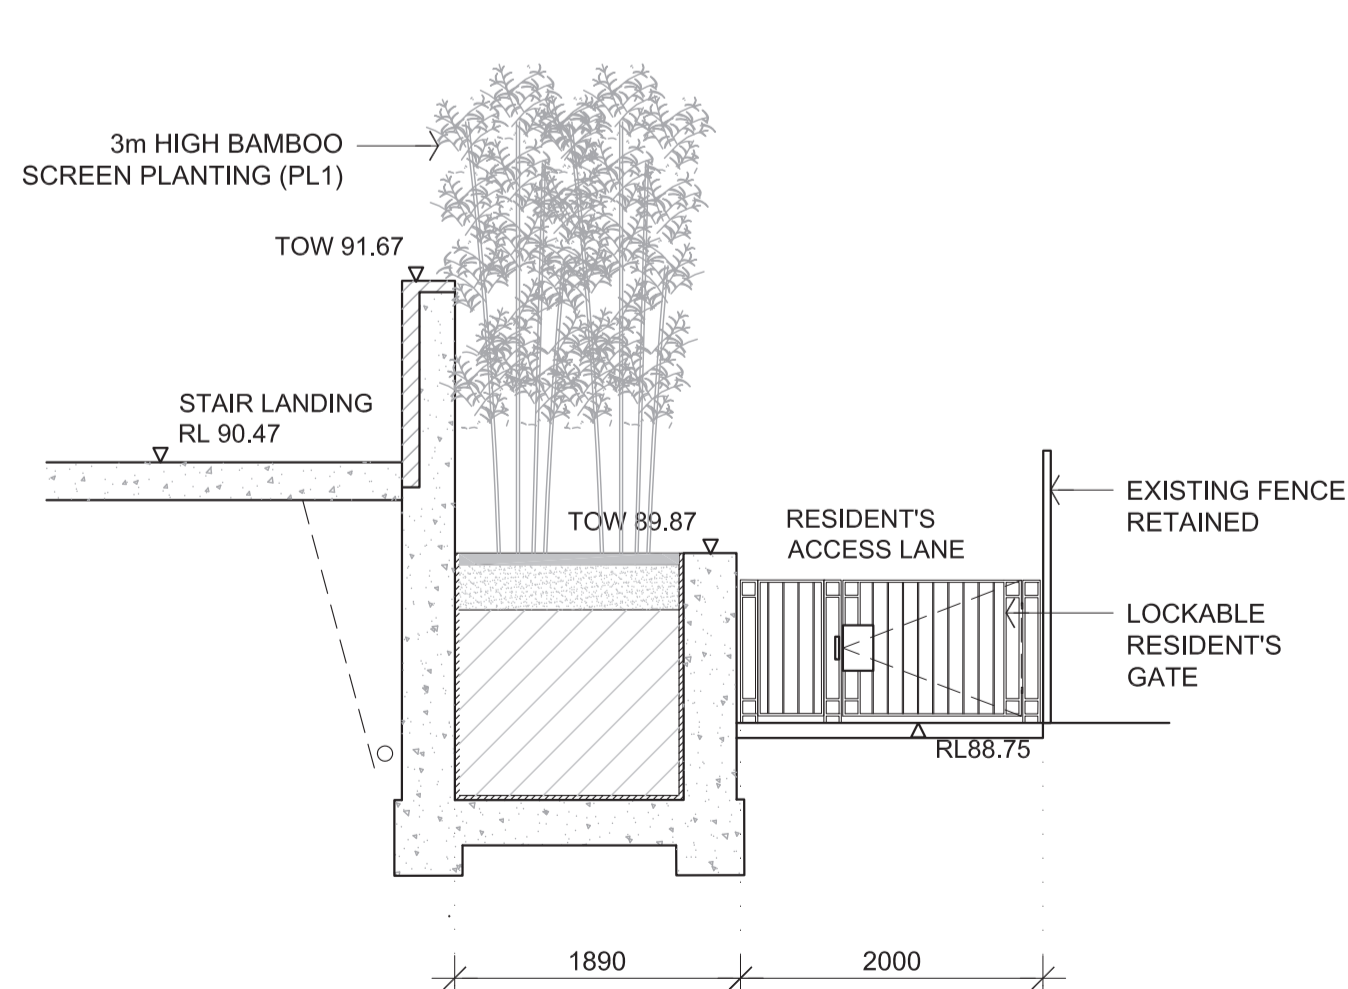

03 RESIDENT'S LANE SECTION  
SCALE 1:50@A1

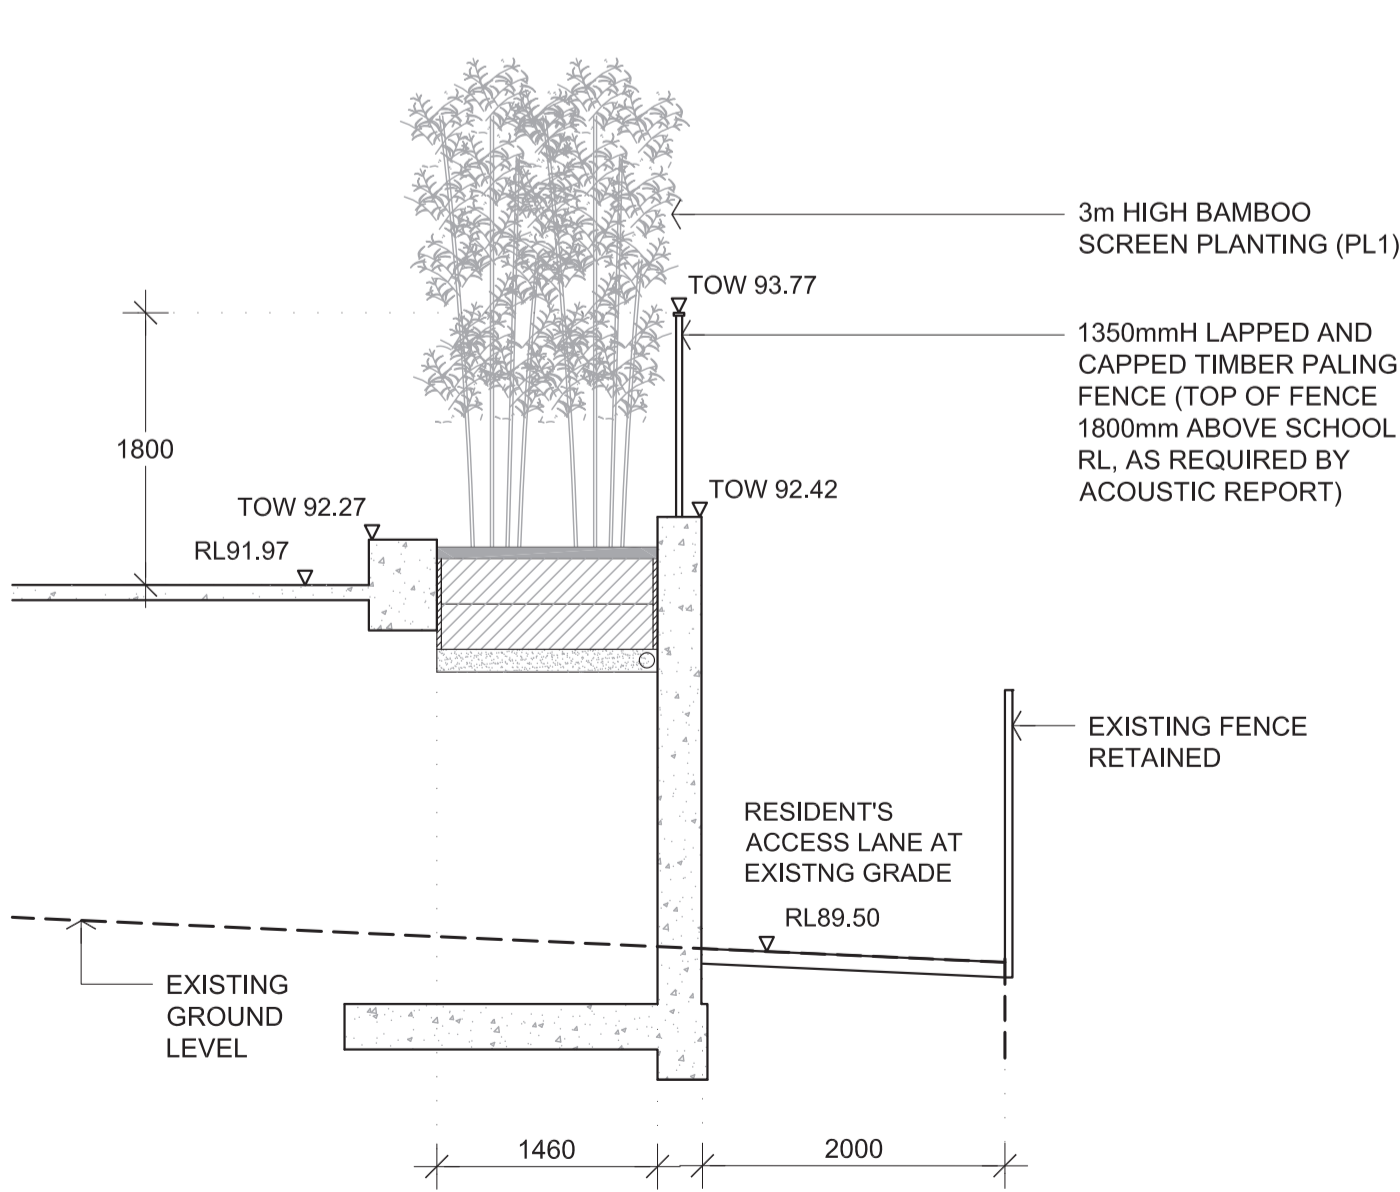

04 RESIDENT'S LANE SECTION  
SCALE 1:50@A1

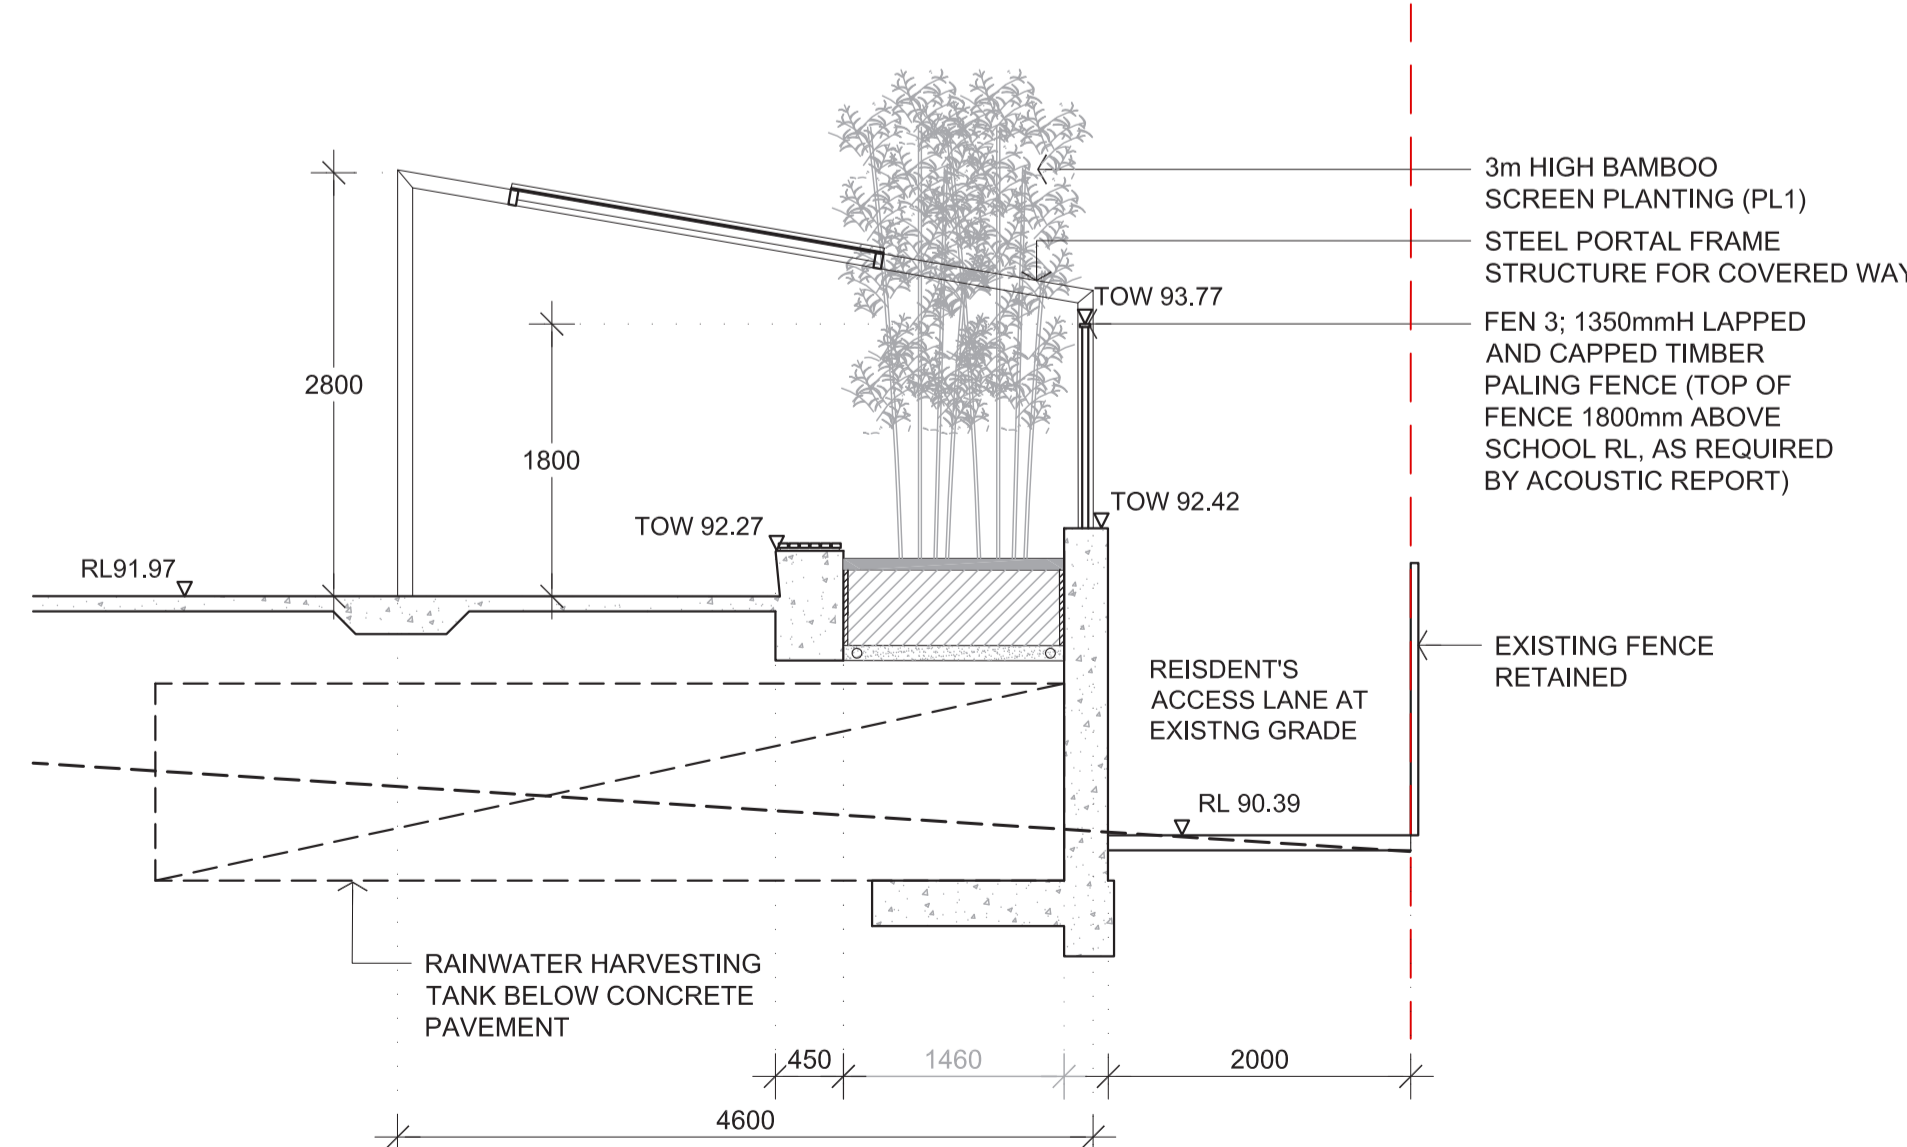


05 RESIDENT'S LANE SECTION  
SCALE 1:50@A1

1 The Government Architect's Office, a division of the Department of Finance, Services and Innovation shall not be liable or responsible for any loss or damage arising out of the conversion of any electronic document, data or program to any other format or medium, or arising out of any modification or changes that occur in the handling or use of the electronic document, data or program.

2 The recipient or user of any electronic document, data or program is solely responsible for ascertaining its accuracy and its suitability for their purposes.

3 The Department uses virus scanning software to prevent file and system virus attacks but gives no warranty. The recipient or user is solely responsible for their own virus protection.

- LEGEND
- T1 NEW TREE TYPE 1
  - T2 NEW TREE TYPE 2
  - EXISTING TREES TO BE RETAINED AND PROTECTED (REFER TO TREE PROTECTION CLAUSES)
  - SYNTHETIC TURF
  - PLANTING TYPE 1: BAMBOO SCREEN PLANTING
  - PLANTING TYPE 2: LOW FLOWER PLANTING
  - PLANTING TYPE 3: EMBANKMENT PLANTING
  - PLANTING TYPE 4: STREET PLANTING
  - IN SITU CONCRETE
  - ASPHALT
  - UNIT PAVING
  - SOFTFALL
  - CIRCULAR BENCH SEATING
  - BENCH SEATING
  - CHUTE SLIDE
  - SYNTHETIC TURF MOUND
  - NET PLAY STRUCTURE
  - TREE TO BE REMOVED
  - AREA OF TREES TO BE REMOVED
  - TREE PROTECTION ZONE

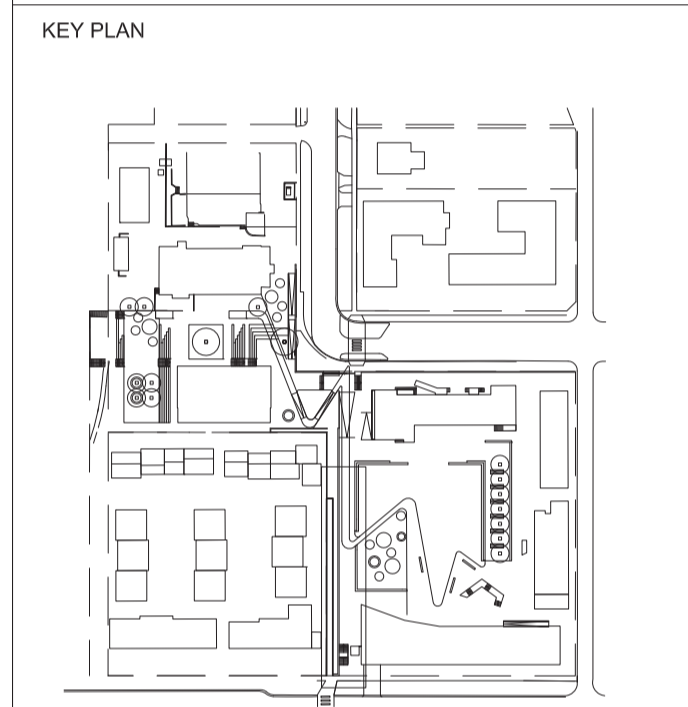

REVISION		
ISS	DATE	COMMENT
A	03.03.16	DA REQUEST FOR ADDITIONAL INFORMATION
B	10.05.16	DA AMENDMENTS
STRUCTURAL GOVERNMENT ARCHITECTS OFFICE T 9372 8230 F 9372 8399		
ELECTRICAL GOVERNMENT ARCHITECTS OFFICE T 9372 8253 F 9372 8133		
MECHANICAL GOVERNMENT ARCHITECTS OFFICE T 9372 8253 F 9372 8133		
HYDRAULIC GOVERNMENT ARCHITECTS OFFICE T 9372 8202 F 9372 8133		
ARCHITECTURAL GOVERNMENT ARCHITECTS OFFICE T 9372 8411 F 9372 8399		
LANDSCAPE TYRRELL STUDIO T 0410 928 926		
QUANTITY SURVEYOR GOVERNMENT ARCHITECTS OFFICE T 9372 8311 F 9372 8444		
PROJECT MANAGEMENT PROJECT MANAGEMENT GROUP T 9372 8558 F 9372 8566		

**NSW GOVERNMENT**

**Public Works**  
Government Architect's Office

BRUCE PETTMAN  
Assistant Government Architect  
Non-Residential Architect APN 7228  
Level 19 Market Building - 224 Rawson Place  
Sydney NSW 2000 AUSTRALIA

A division of the Department of Finance, Services and Innovation  
MARTIN HOFFMAN  
Secretary






## ARTARMON P S REDEVELOPMENT








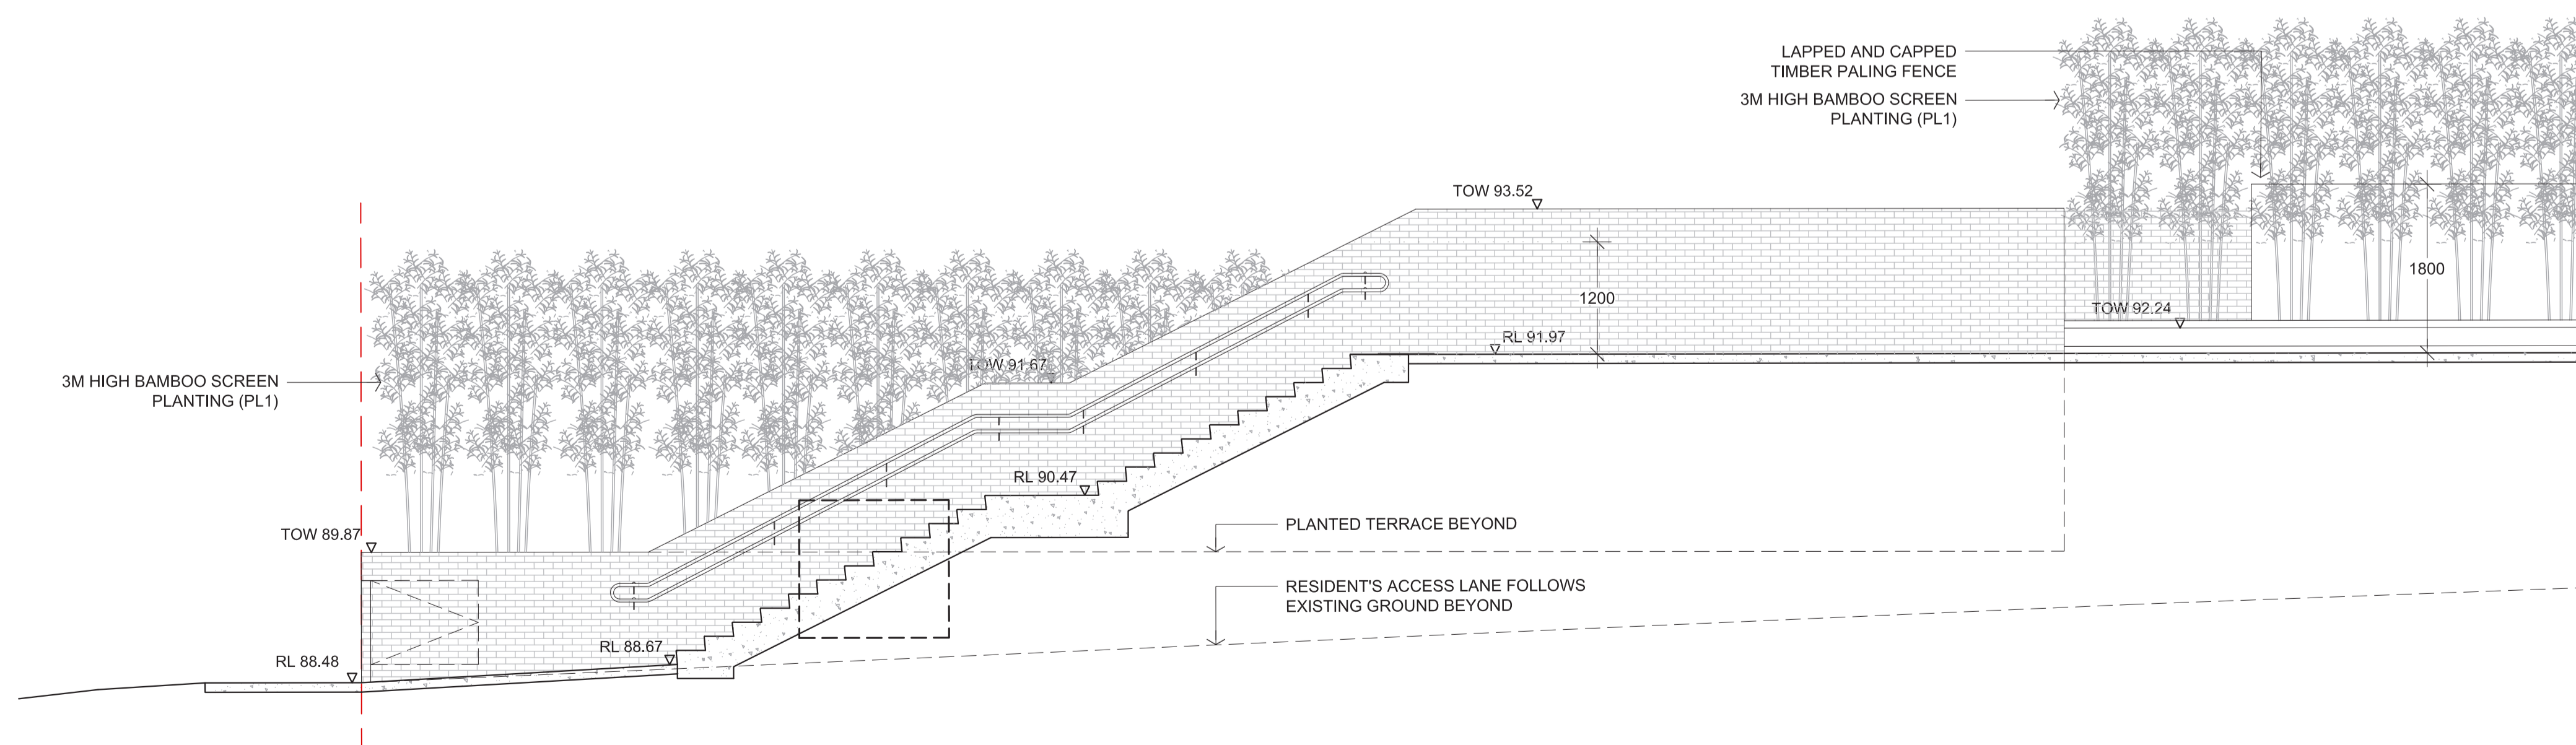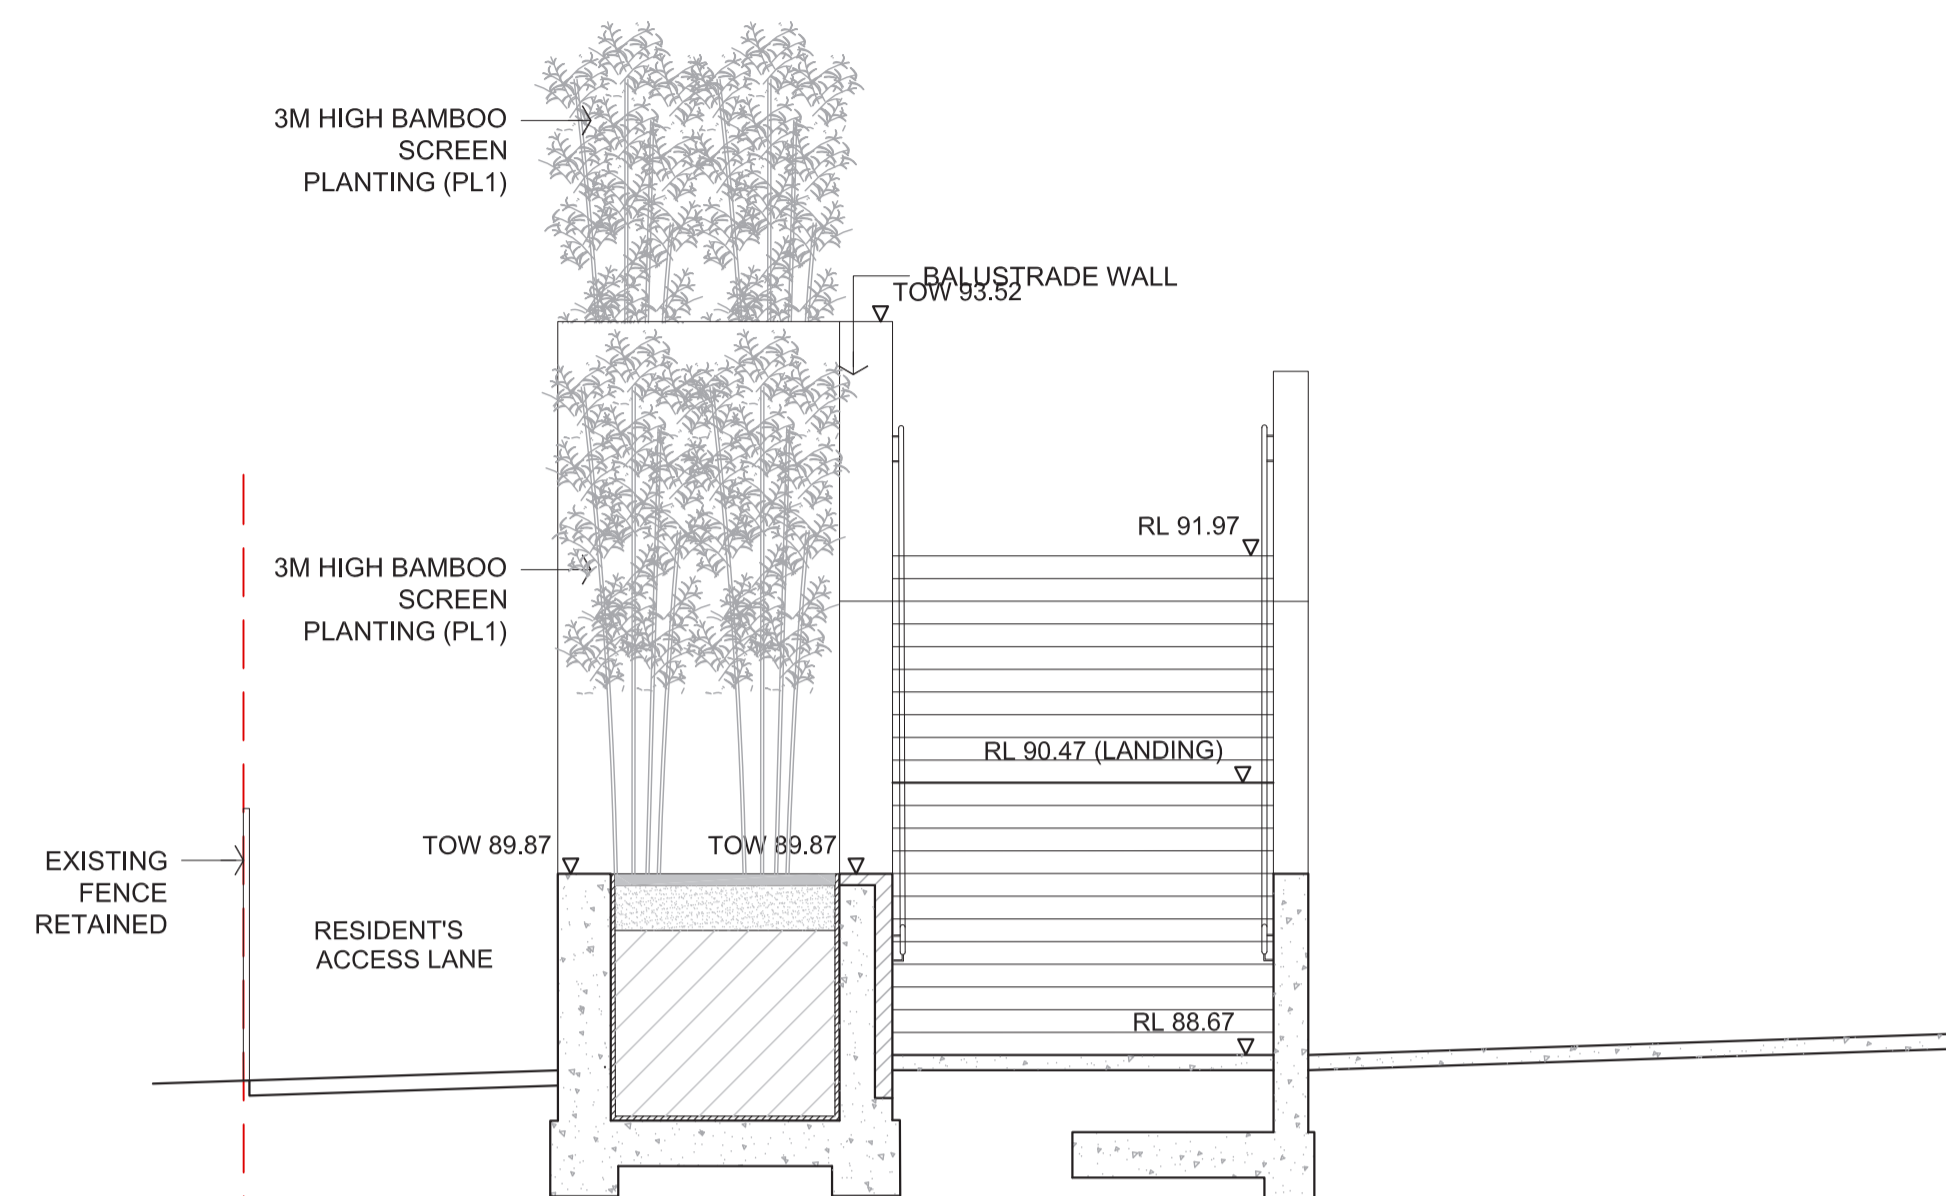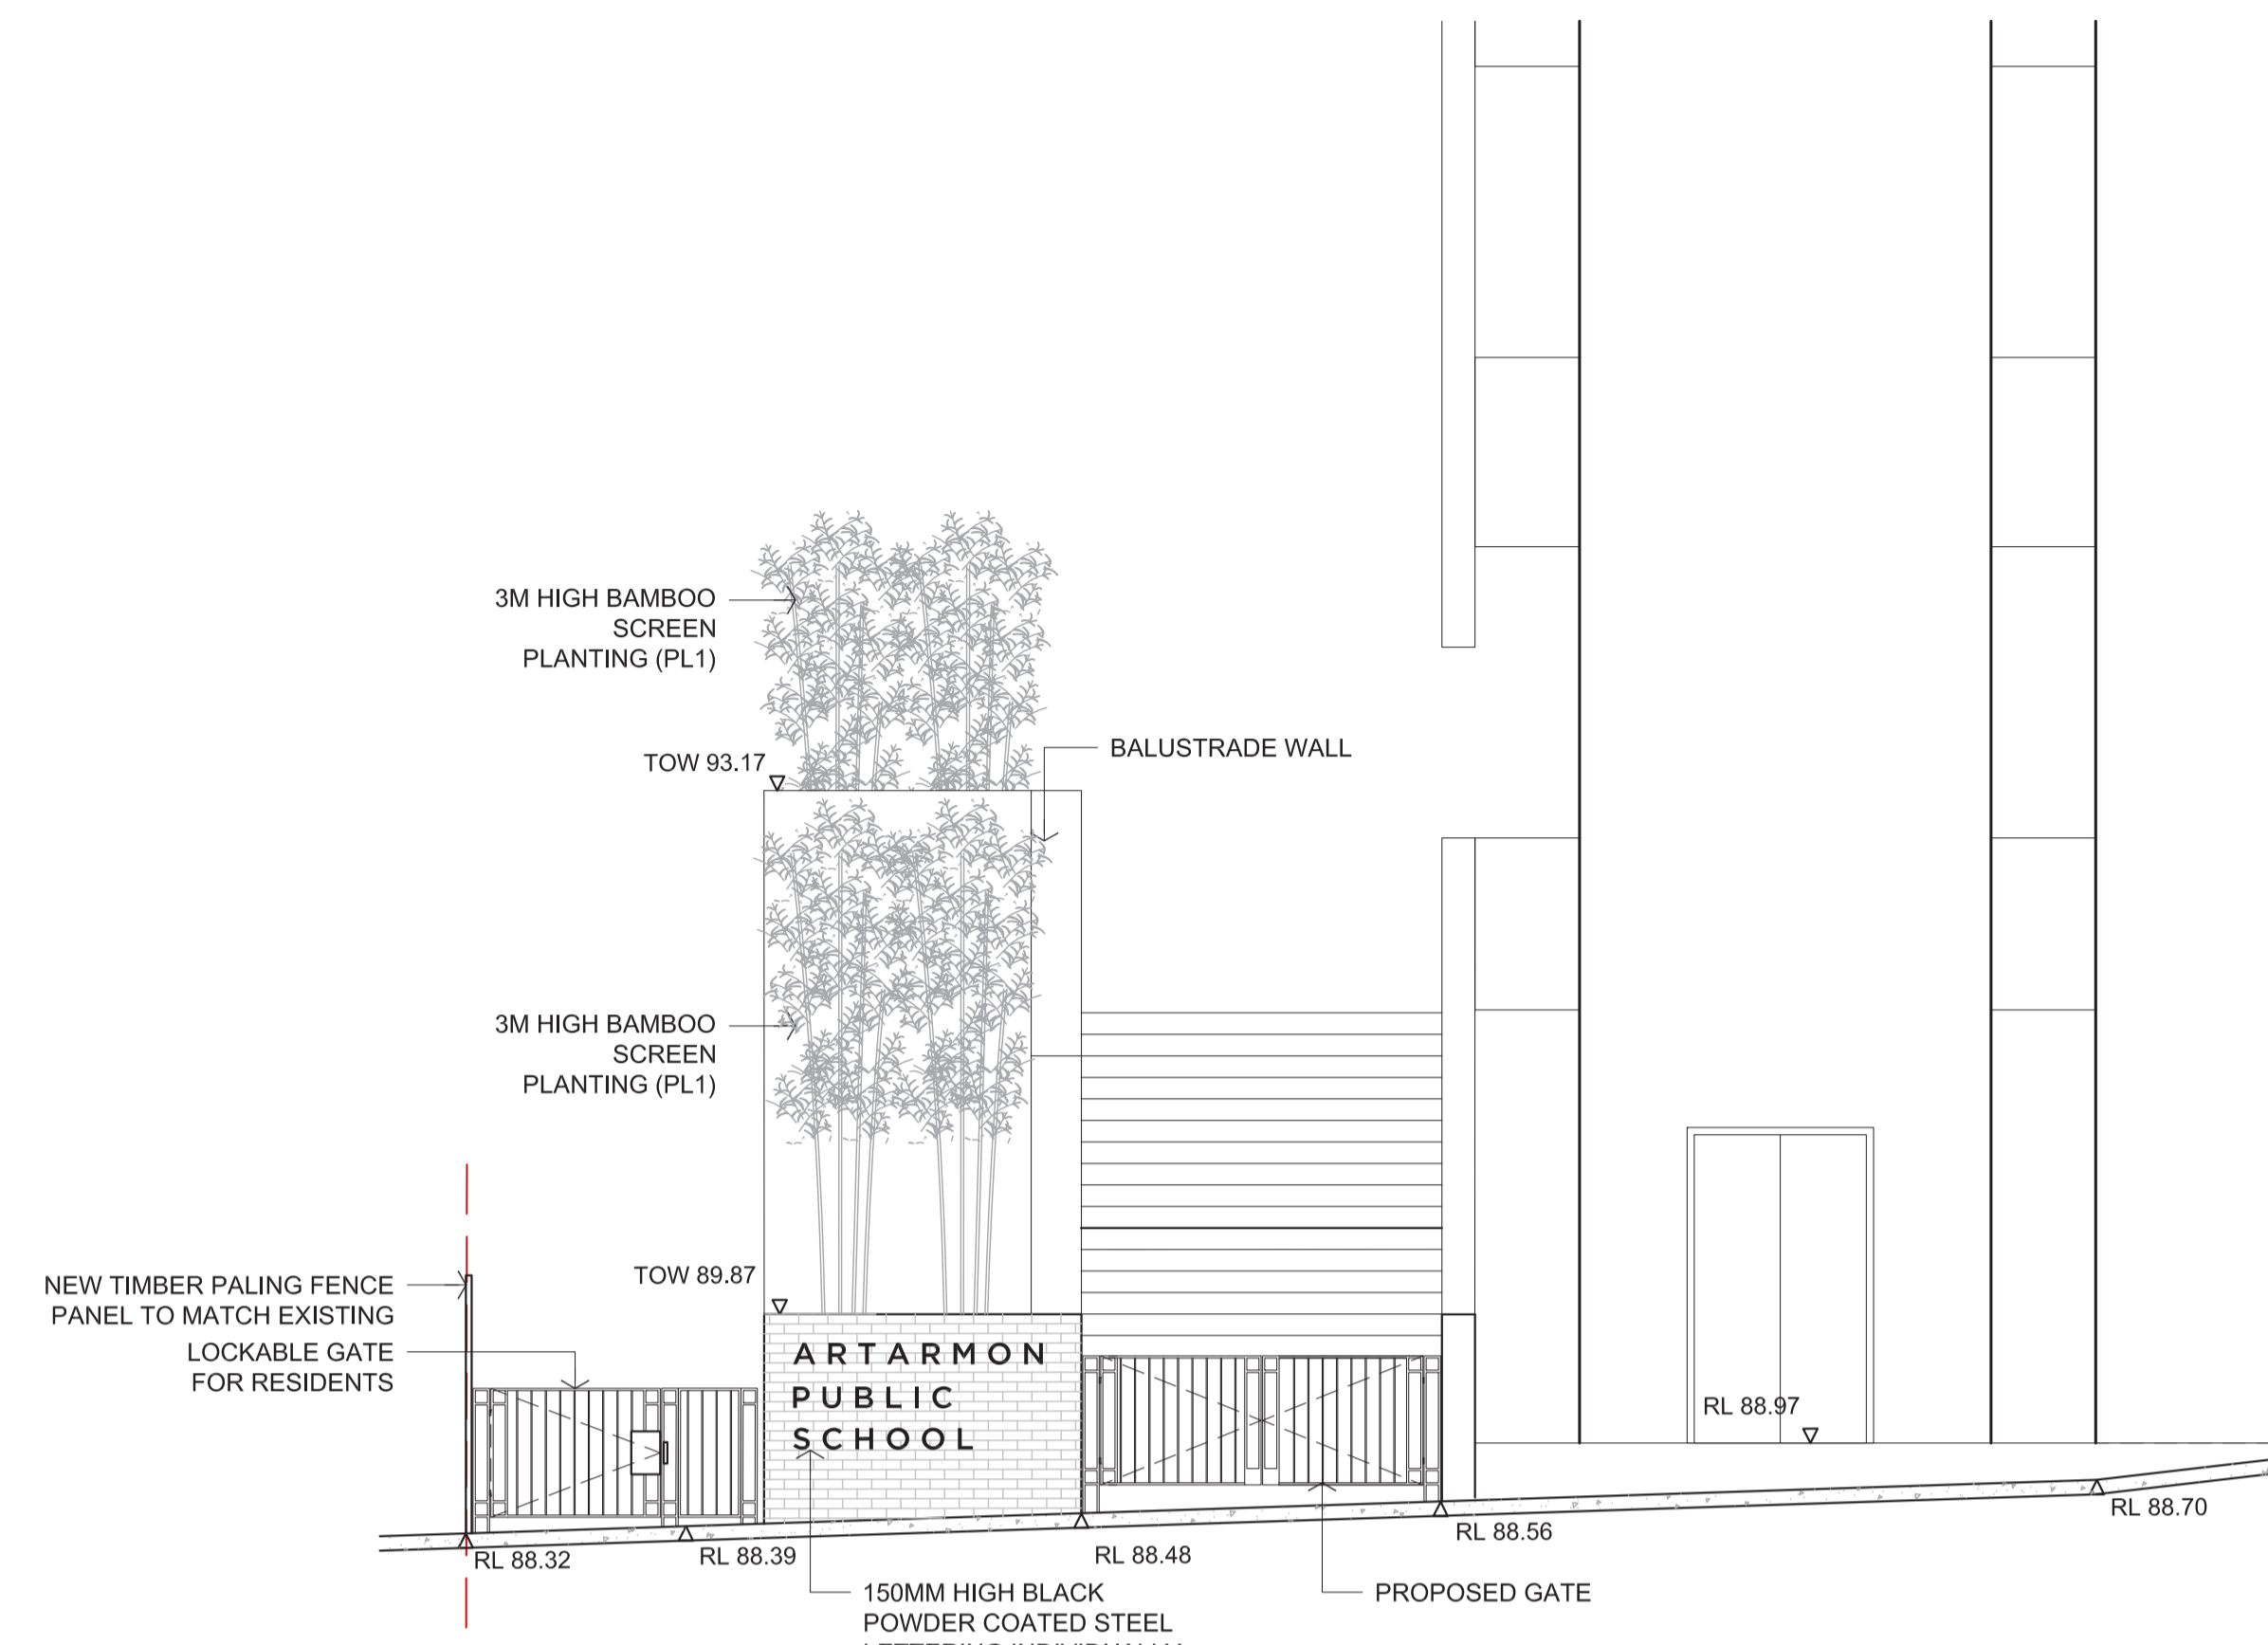





 






### RESIDENT'S ACCESS LANE SECTIONS

PLAN RM NO	-	CONTRACT NUMBER	-
SCALES	VARIES		
DESIGNED	MT	PLOT DATE	10.05.16
DRAFTED	SY	VERIFIED	MT
SHEET NO		DA L03	
REVISION		B	





- 1 The Government Architect's Office, a division of the Department of Finance, Services and Innovation shall not be liable or responsible for any loss or damage arising out of the conversion of any electronic document, data or program to any other format or medium, or arising out of any modification or changes that occur in the handling or use of the electronic document, data or program.
- 2 The recipient or user of any electronic document, data or program is solely responsible for ascertaining its accuracy and its suitability for their purposes.
- 3 The Department uses virus scanning software to prevent file and system virus attacks but gives no warranty. The recipient or user is solely responsible for their own virus protection.

- | LEGEND  |   |
|---|---|
|  | T1 NEW TREE TYPE 1  |
|  | T2 NEW TREE TYPE 2  |
|  | EXISTING TREES TO BE RETAINED AND PROTECTED<br>(REFER TO TREE PROTECTION CLAUSES) |
|  | SYNTHETIC TURF  |
|  | PLANTING TYPE 1: BAMBOO SCREEN PLANTING   |
|  | PLANTING TYPE 2: LOW FLOWER PLANTING  |
|  | PLANTING TYPE 3: EMBANKMENT PLANTING  |
|  | PLANTING TYPE 4: STREET PLANTING  |
|  | IN SITU CONCRETE  |
|  | ASPHALT   |
|  | UNIT PAVING   |
|  | SOFTFALL  |
|  | CIRCULAR BENCH SEATING  |
|  | BENCH SEATING   |
|  | CHUTE SLIDE   |
|  | SYNTHETIC TURF MOUND  |
|  | NET PLAY STRUCTURE  |
|  | TREE TO BE REMOVED  |
|  | AREA OF TREES TO BE REMOVED   |
|  | TREE PROTECTION ZONE  |

REVISION		
ISS	DATE	COMMENT
A	03.03.16	DA REQUEST FOR ADDITIONAL INFORMATION
B	10.05.16	DA AMENDMENTS
STRUCTURAL	GOVERNMENT ARCHITECTS OFFICE T 9372 8200 F 9372 8399	ARCHITECTURAL GOVERNMENT ARCHITECTS OFFICE T 9372 8411 F 9372 8399
ELECTRICAL	GOVERNMENT ARCHITECTS OFFICE T 9372 8253 F 9372 8133	LANDSCAPE THRELL & STUDD T 0410 928 926
MECHANICAL	GOVERNMENT ARCHITECTS OFFICE T 9372 8253 F 9372 8133	QUANTITY SURVEYOR GOVERNMENT ARCHITECTS OFFICE T 9372 8311 F 9372 8444
HYDRAULIC	GOVERNMENT ARCHITECTS OFFICE T 9372 8202 F 9372 8133	PROJECT MANAGEMENT PROJECT MANAGEMENT GROUP T 9372 8558 F 9372 8566



**Public Works**  
Government Architect's Office

**BRUCE PETTMAN**  
Assistant Government Architect  
Nominated Architect ARN 7228  
Level 19 Mitchell Building, 204 Rawson Place  
Sydney NSW 2000 AUSTRALIA

*A division of the Department of Finance, Services and Innovation*

**MARTIN HOFFMAN**


ARTARMON P S  
REDEVELOPMENT

## BARTON ROAD SIGNAGE DETAILS

PLAN RM NO -		CONTRACT NUMBER -	
SIZES VARIES		SHEET NO DA L05	
DESIGNED MT	PLOT DATE 10.05.16		
DRAFTED SY	VERIFIED MT	REVISION B	

LEGEND	
	NEW TREE
	EXISTING TREES TO BE RETAINED AND PROTECTED (REFER TO TREE PROTECTION CLAUSES)
	SYNTHETIC TURF
	SYNTHETIC TURF PATH
	PLANTING TYPE 1: BAMBOO SCREEN PLANTING
	PLANTING TYPE 2: NATIVE GRASSES
	PLANTING TYPE 3: STREET PLANTING
	UNIT PAVERS
	IN SITU CONCRETE
	F CIRCULAR BENCH SEATING
	F BENCH SEATING
	S CHUTE SLIDE
	M SYNTHETIC TURF MOUND
	N NET PLAY STRUCTURE
	RED TREE TO BE REMOVED
	RED AREA OF TREES TO BE REMOVED
	GREY TREE PROTECTION ZONE

KEY PLAN

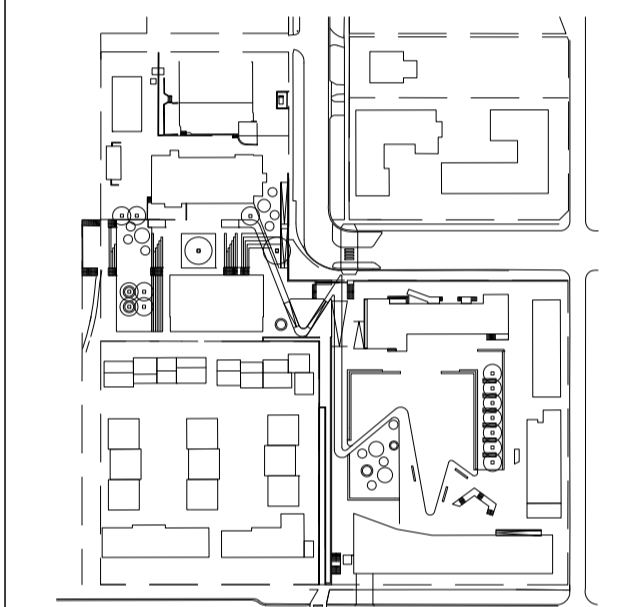

**NSW**  
GOVERNMENT

---


# Public Works

## Government Architect's Office

**PETER POULET**  
NSW Government Architect  
Nonresident Architect - 98N-5754  
Level 19 McKell Building, 2-24 Rawson Place  
Sydney NSW 2000 AUSTRALIA

*A division of the Department of Finance, Services and Innovation*

**MARTIN HOFFMAN**  
Secretary

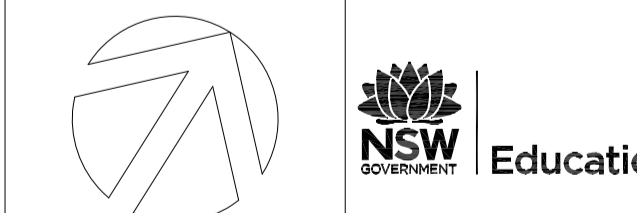

# ARTARMON P S REDEVELOPMENT

## TREE SURVEY PLAN DRAFT

PLAN RM NO -		CONTRACT NUMBER -
SCALES 1:500		SHEET NO <div style="border: 2px solid black; padding: 10px; font-size: 2em; font-weight: bold; text-align: center;">TSP 01</div>
DESIGNED MT	PLOT DATE 13.10.15	
DRAFTED SY	VERIFIED MT	REVISION

