

LEGEND & SCHEDULE

Note: Landscape Contractor to confirm plant quantities with Landscape Architect prior to ordering

Deciduous Trees

Betula pendula
Silver Birch (Exotic)
Pot size: 100L
Mature H x S: 9m x 5m
Qty Required: 2

Pyrus 'Chanticleer'
Flowering Pear (Exotic)
Pot size: 100L
Mature H x S: 9m x 5m
Qty Required: 3

Native Trees
Eucalyptus punctata
Grey Gum (Native)
Pot size: 100L
Mature H x S: 25m x 14m
Qty Required: 4

Elaeocarpus reticulatus
Blueberry Ash (Native)
Pot size: 45L
Mature H x S: 8m x 5m
Qty Required: 8

Waterhouseia 'Sweeper'
Weeping Lilly Pilly (Native)
Pot size: 75L
Mature H x S: 6-8m x 4-5m
Qty Required: 15

Corymbia maculata
Spotted Gum (Native)
Pot size: 100L
Mature H x S: 25m x 12m
Qty Required: 3

Livistona australis
Cabbage Tree Palm (Native)
Pot size: 300mm
Mature H x S: 15m x 3m
Qty Required: 8

Shrubs

Grevillea 'Moonlight'
Moonlight Grevillea (Native)
Pot size: 300mm
Mature H x S: 3m x 2.5m
Qty Required: 15

Acmena 'Sublime'
Sublime Lilly Pilly (Native)
Pot size: 300mm
Mature H x S: 4m x 2m
Qty Required: 42

Feature Plants

Rhaphis excelsa
Rhaphis Palm (Exotic)
Pot size: 300mm
Mature H x S: 2m x 1.5m
Qty Required: 42

Philodendron 'Xanadu'
Dwarf Philodendron (Exotic)
Pot size: 300mm
Mature H x S: 1m x 1m
Qty Required: 64

Phormium tenax 'Bronze Warrior'
Bronze New Zealand Flax (Exotic)
Pot size: 200mm
Mature H x S: 1m x 1m
Qty Required: 14

Grasses / Groundcovers

Liniope 'Evergreen Giant'
Evergreen Giant Lily Turf (Exotic)
Pot size: 150mm
Mature H x S: 600mm x 600mm
Qty Required: 85

Lomandra 'Tanika'
Dwarf Mat Rush (Native)
Pot size: 150mm
Mature H x S: 500mm x 600mm
Qty Required: 590

Trachelospermum jasminoides
Star Jasmine (Exotic)
Pot size: 150mm
Mature H x S: 300mm x 1m
Qty Required: 338

Poa 'Eskdale'
Coastal Tussock Grass (Native)
Pot size: 150mm
Mature H x S: 500mm x 500mm
Qty Required: 104

Lomandra longifolia
Mat Rush (Native)
Pot size: 150mm
Mature H x S: 800mm x 700mm
Qty Required: 114

Aspidistra elatior
Cast-Iron Plant (Exotic)
Pot size: 200mm
Mature H x S: 600mm x 500mm
Qty Required: 172

Hedges

Viburnum odoratissimum
Sweet Viburnum (Exotic)
Pot size: 300mm
Mature H x S: 3m x 2m
Qty Required: 40

Street Trees

Waterhouseia 'Sweeper'
Weeping Lillypilly (Native)
Pot size: 75L
Mature H x S: 6-8m x 4-5m
Qty Required: 36

Other Landscape Items

Brick garden edging - refer detail

Specified turf to graded and drained open areas as indicated - refer detail

Paved pedestrian path - refer Architect's detail

Masonry planter wall - refer detail

PLANT PALETTE



Street Tree: Cupaniopsis anacardioides




Native Tree: Waterhouseia 'Sweeper'



Deciduous Tree: Betula pendula



Deciduous Tree: Pyrus 'Chanticleer'

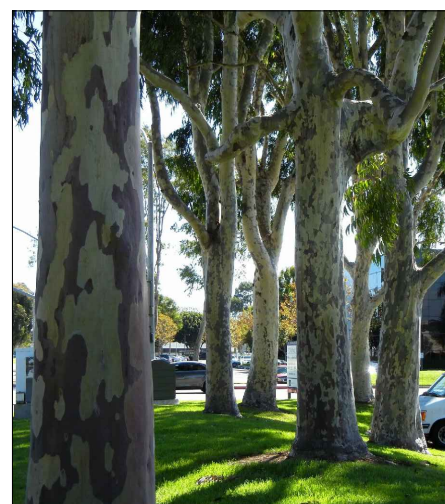

Native Tree: Corymbia maculata



Native Grass: Poa 'Eskdale'



Native Grass: Lomandra 'Tanika'






Feature: Philodendron 'Xanadu'



Groundcover: Trachelospermum jasminoides

KEY PLAN

SCALE 1:2000

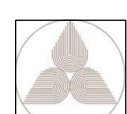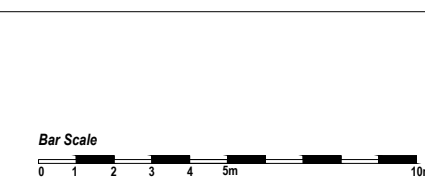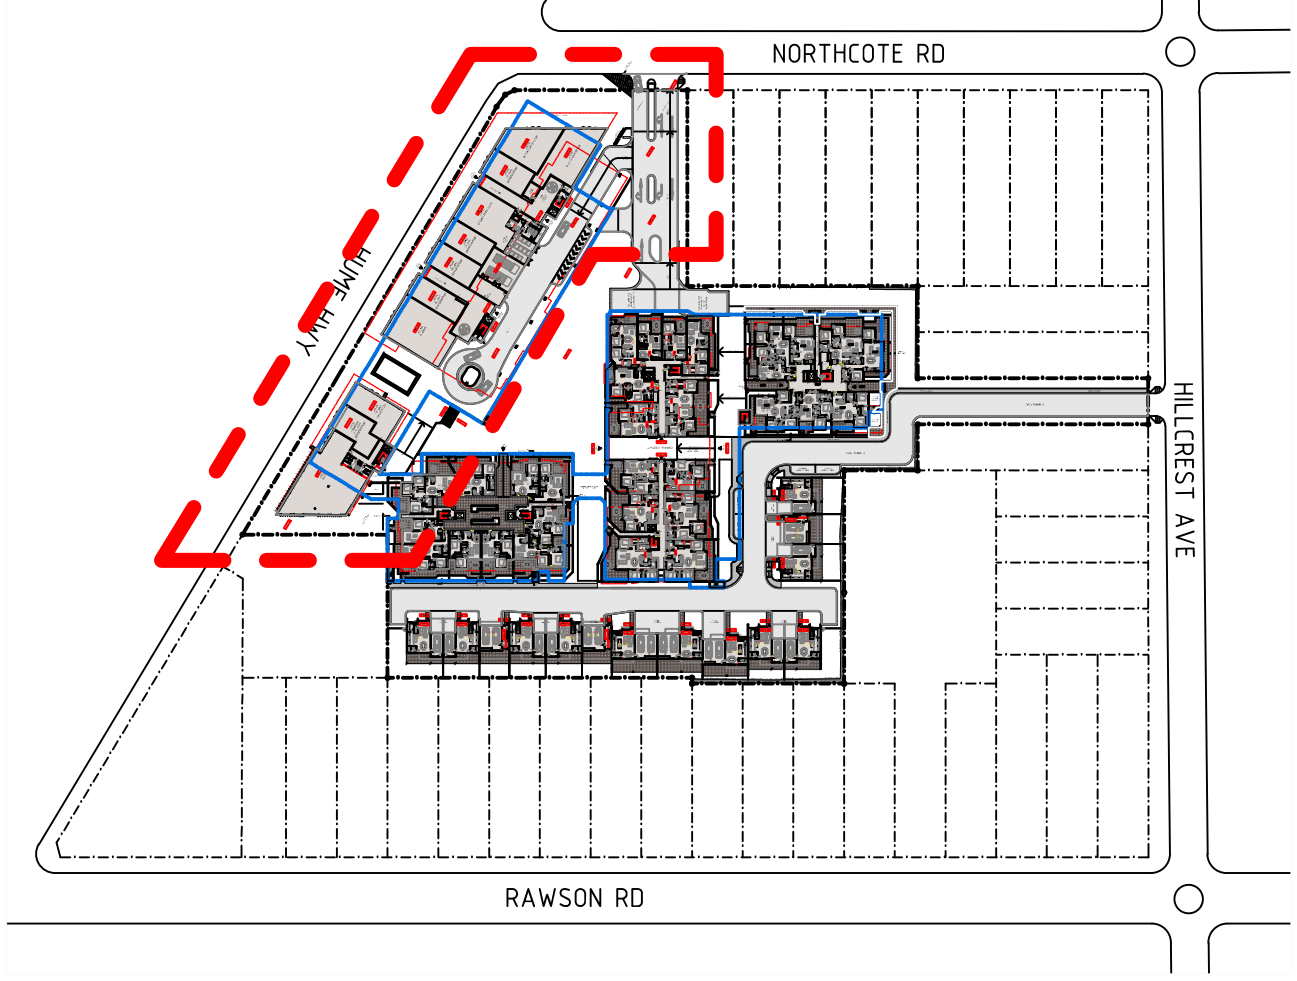

GENERAL NOTE:
Figured dimensions take precedence to scale readings. Verify all dimensions on site. PDFs print may vary slightly in scale but that indicated on plans. Report any discrepancies to the Landscape Architect before proceeding with the work.
© Copyright R. L. Free Landscape Architectural Services T/A CONCEPT
This drawing is protected by copyright. All rights are reserved. Unauthorised reproduction, publication, translation or translation without the prior written permission of the copyright owner.
The drawing is the property of the Landscape Architect. It is not to be used for any other purpose, in whole or in part, without the prior written permission of the Landscape Architect.
No part of this drawing is to be used for any other purpose, in whole or in part, without the prior written permission of the Landscape Architect.

ARCHITECT:
PLATINUM
ARCHITECTS
TELEPHONE
07 3621 2277
MOBILE
040 212 9944
EMAIL
dino@platinumdesign
architects.com

LANDSCAPE ARCHITECT:
Concept
Landscape Architects
Suite 101, 506 Miller Street,
CAMMERAY NSW 2062
Phone: 9622 5312
Fax: 9622 4982
Mob: 0413 961 351
www.concept.net.au
enquiries@concept.net.au

COUNCIL
BANKSTOWN CITY
CLIENT
STRAUSS PROPERTY DEVELOPMENTS
ARCHITECT
PLATINUM DESIGN ARCHITECTS

REV	DATE	NOTATION/AMENDMENT
A	19/09/14	Preliminary concept prepared for review
B	20/11/14	Prepared for DA issue
C	27/05/15	Coordinated with revised architectural design and Council's RFI

PROJECT:
HUME HWY REDEVELOPMENT
225-241A HUME HWY, 112 NORTHCOTE
RD & 24 HILLCREST AVE
GREENACRE NSW

TITLE:
**BUILDINGS 1 AND 2
LANDSCAPE PLAN**
DWG NO:
LPDA 15 - 43 / 2

STATUS:
DEVELOPMENT APPROVAL
SCALE:
1:200 @ A1
DATE:
MAY 2015
DRAWN:
D.G
CHECKED:
R.F