LEGEND & SCHEDULE

Note: Landscape Contractor to confirm plant quantities with Landscape Architect prior to ordering

Shrubs



Cascade Lilly Pilly (Native) Pot size: 300mm *Mature H x S:* 2.5m x 1.5m Qty Required: 14

Syzygium 'Cascade'




Metrosideros thomasii New Zealand (Native) Pot size: 200mm Mature H x S: 3m x 2m Qty Required: 30



India hawthorn (Native) Pot size: 300mm Mature H x S: 3m x 2m Qty Required: 33

Raphiolepis indica

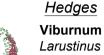

Viburnum tinus Larustinus (Exotic) Pot size: 300mm *Mature H x S:* 2m x 1.5m Qty Required: 44

Westringia 'Naringa' Naringa Coastal Rosemary (Native) Pot size: 300mm *Mature H x S:* 2m x 1.5m Qty Required: 21



Other Landscape Items — — — Brick garden edging - refer detail

Paved pedestrian path - refer Architect's detail

Masonry retaining wall - refer detail

PLANT PALETTE















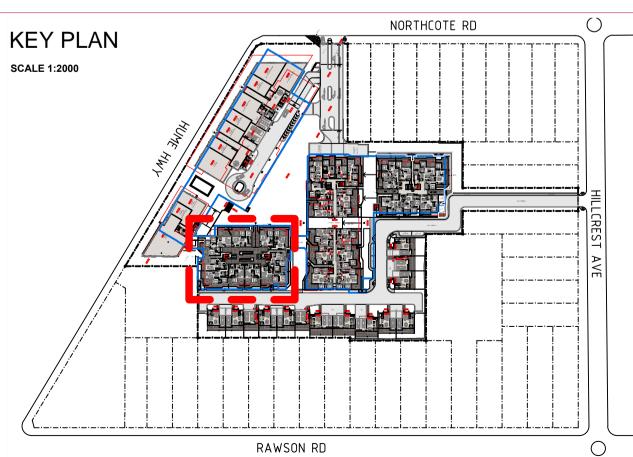

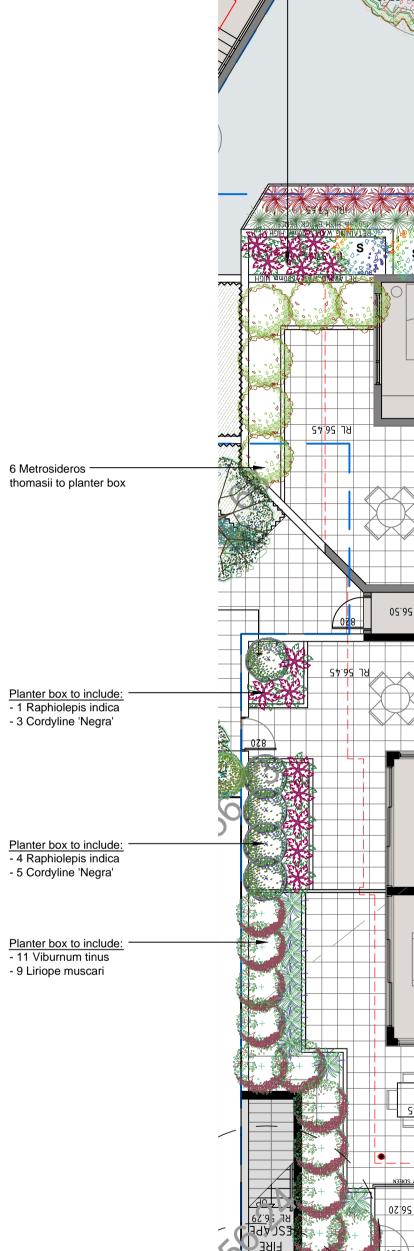



ARCHITEC

TELEPHONE 07 3821 2277 MOBILE 040 212 9944 EMAIL dino@platinumdesign architects.com



0 1 2



Copyright Act 1968, no part of this drawing may in any form or by any means be reproduced, oublished, broadcast or transmitted without the prior written permission of the copyright owner If the Status of this drawing is not signed off For Construction it may be subject to change, alteration or amendment at the discretion of our office. If so, Conzept is not liable for any loss, damage, harm or injury whether special, consequential, direct or indirect, suffered by you or any other person as a result of your use of this drawing for construction purposes.


ured dimensions take preference to scale readings. Verify all dimensions on site. PDPd

plans may vary slightly in Scale for that indicated on plans. Report any discrepancies to the Landscape Architect before proceeding with the work.

C Copyright R. L Frew Landscape Architectural Services T/A CONZEPT

his drawing is protected by copyright. All rights are reserved. Unless permitted under the

GENERAL NOTE:

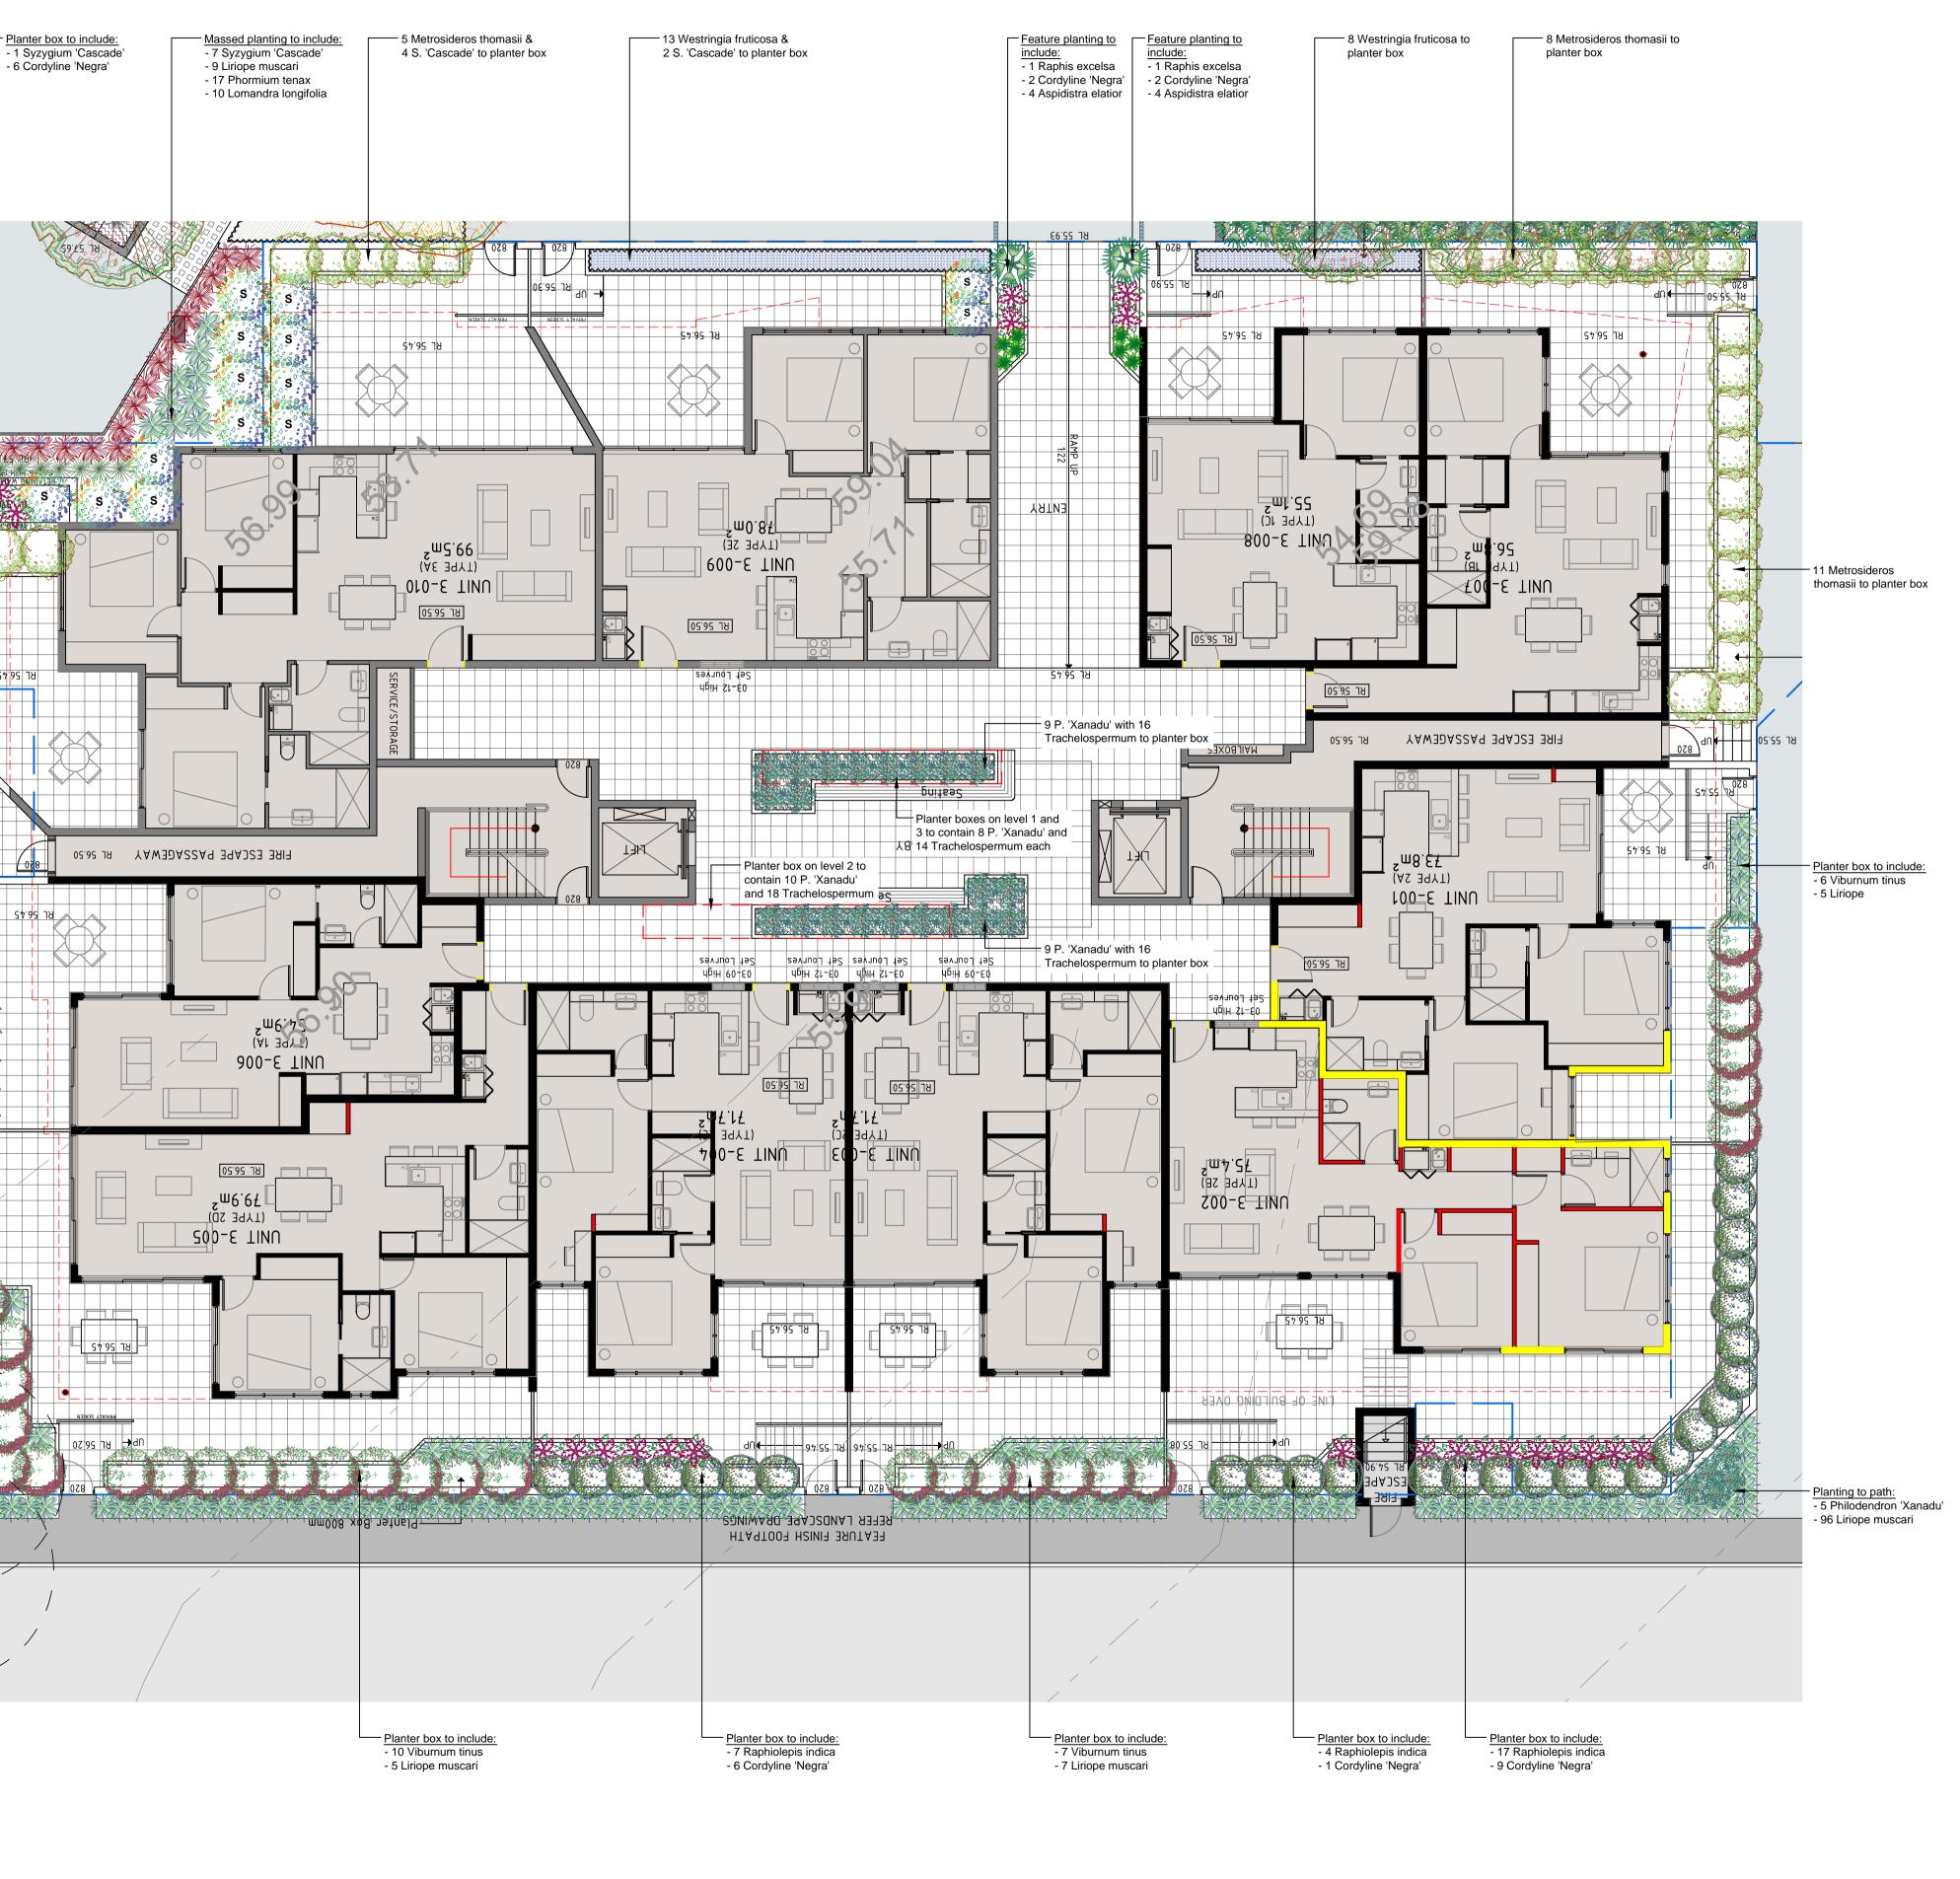



REV	DATE	NOTATION/AMENDMENT	PROJECT:	TITLE:		STATUS:	
A	18/09/14	Preliminary concept prepared for review		BUILDING 3 LANDSCAPE PLAN		DEVELOPMENT APPROVAL	
В	20/11/14	Prepared for DA issue					
С	27/05/15	5 Coordinated with revised architectural design and Council's RFI	225-241A HUME HWY, 112 NORTHCOTE			SCALE: DATE:	
NTS						1:100 @ A1	MAY 2015
			RD & 24 HILLCREST AVE	DWG No:	ISSUE	DRAWN	CHECKED:
			GREENACRE NSW	LPDA 15 - 43 / 3	C	E.H	R.F
	REV A B C NTS	A 18/09/14 B 20/11/14 C 27/05/15	A 18/09/14 Preliminary concept prepared for review B 20/11/14 Prepared for DA issue C 27/05/15 Coordinated with revised architectural design and Council's RFI	NEW DATE NOTATION/AMENDMENT A 18/09/14 Preliminary concept prepared for review B 20/11/14 Prepared for DA issue NTS C 27/05/15 Coordinated with revised architectural design and Council's RFI L L RD & 24 HILLCREST AVE	NEW DATE NOTATION/AMENDMENT A 18/09/14 Preliminary concept prepared for review B 20/11/14 Prepared for DA issue NTS C 27/05/15 Coordinated with revised architectural design and Council's RFI 225-241A HUME HWY, 112 NORTHCOTE LANDSCAP NUME NOTATION/AMENDMENT C 225-241A HUME HWY, 112 NORTHCOTE DWG.No:	NEW DATE NOTATION/AMENDMENT A 18/09/14 Preliminary concept prepared for review B 20/11/14 Prepared for DA issue NTS C 27/05/15 Coordinated with revised architectural design and Council's RFI NTS C 225-241A HUME HWY, 112 NORTHCOTE LANDSCAPE PLAN ND & 24 HILLCREST AVE DWG.No: ISSUE:	NEW DATE NOTATION/AMENDMENT A 18/09/14 Preliminary concept prepared for review B 20/11/14 Prepared for DA issue NTS C 27/05/15 Coordinated with revised architectural design and Council's RFI 125-241A HUME HWY, 112 NORTHCOTE BUILDING 3 DEVELOPMENT NTS C 27/05/15 Coordinated with revised architectural design and Council's RFI 225-241A HUME HWY, 112 NORTHCOTE BUILDING 3 SCALE: 1:100 @ A1 NTS C 27/05/15 Coordinated with revised architectural design and Council's RFI DEVELOPMENT 1:100 @ A1