

Note: Landscape Contractor to confirm plant quantities with Landscape Architect prior to ordering

Native Trees

Qty Required: 3



Eucalyptus punctata Grey Gum (Native) Pot size: 100L *Mature H x S:* 25m x 14m



Tristaniopis 'Luscious' Luscious Watergum (Native) Pot size: 75Lt *Mature H x S:* 6-8m x 4-5m Qty Required: 10



Elaeocarpus reticulatus Bueberry Ash (Native) Pot size: 45L Mature H x S: 8m x 5m Qty Required: 6

Waterhousia 'Sweeper'



Weeping Lilly Pilly (Native) Pot size: 75Lt Mature H x S: 6-8m x 4-5m **Qty Required:** 5 Corymbia maculata




Spotted Gum (Native) Pot size: 100L *Mature H x S:* 25m x 12m **Qty Required:** 3




Silver Birch (Exotic) Pot size: 100Lt Mature H x S: 9m x 5m **Qty Required:** 5 Pyrus 'Chanticleer' Flowering Pear (Exotic)



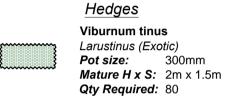



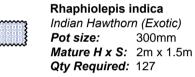




Shrubs Grevillea 'Moonlight' Moonlight Grevillea (Native) Pot size: 300mm *Mature H x S:* 3m x 2.5m **Qty Required:** 16



Sublime Lilly Pilly (Native) Pot size: 300mm Mature H x S: 4m x 2m Qty Required: 44

Acmena 'Sublime'

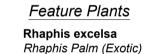

Mature H x S: 2m x 1.5m **Qty Required:** 39 Philodendron 'Xanadu' Dwarf Philodendron (Exotic) Pot size: 300mm

Mature H x S: 1m x 1m

Qty Required: 39

Pot size: 300mm



Grasses / Groundcovers Cordyline fruticosa 'Negra'







Pot size: 150mm *Mature H x S:* 300mm x 1m Qty Required: 304 Aspidistra elatior Cast-Iron Plant (Exotic)

Mature H x S: 600mm x 500mm

Star Jasmine (Exotic)



Qty Required: 56 Poa 'Eskdale' Coastal Tussock Grass (Native) Pot size: 150mm *Mature H x S:* 500mm x 500mm

Qty Required: 86


Pot size: 200mm




Liriope 'Evergreen Giant' Evergreen Giant Lily Turf (Exotic) Pot size: 150mm *Mature H x S:* 600mm x 600mm Qty Required: 126 Lomandra longifolia



Mat Rush (Native) Pot size: 150mm *Mature H x S:* 800mm x 700mm Qty Required: 98

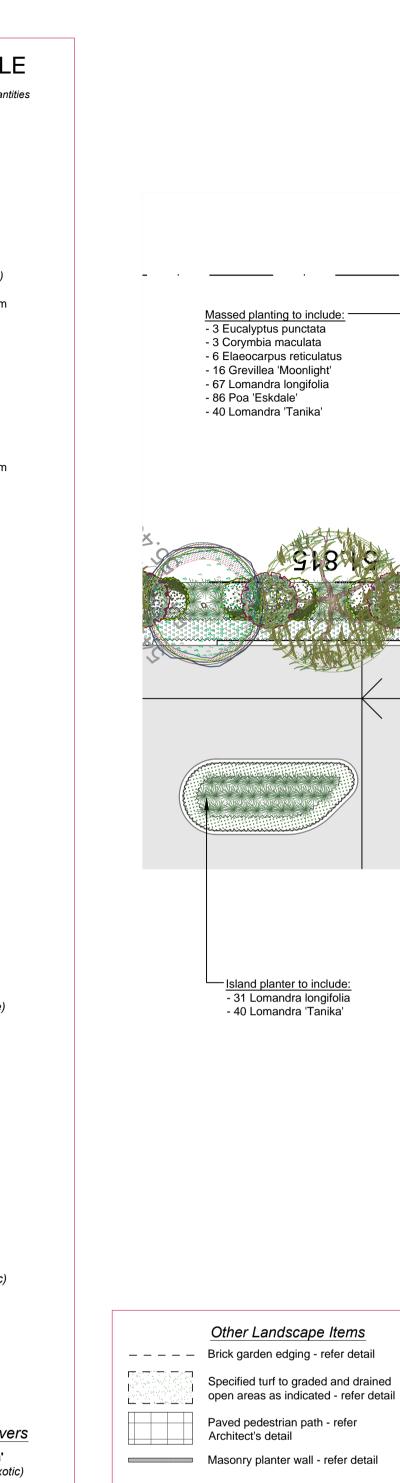

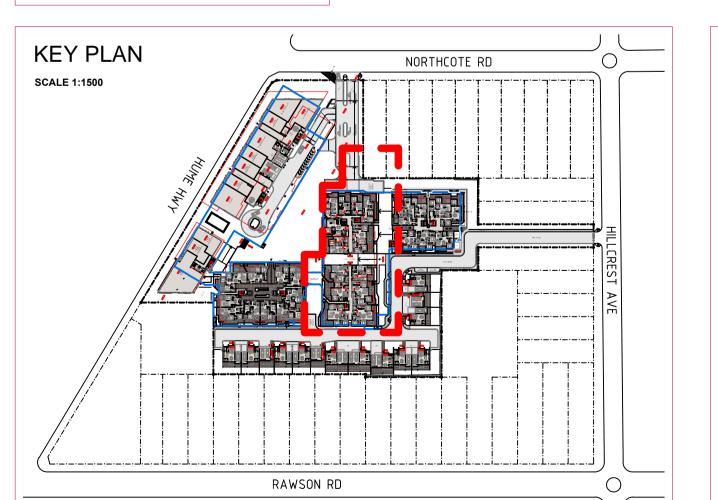

RAMP UP 7m@1:16

Raised planter to include:

Raised planter to include:

Raised planter to include: - 10 Raphiolepis indica


- 9 Liriope 'Evergreen Giant'

- 10 Viburnum tinus

- 9 Cordyline 'Negra'

- 11 Liriope 'Evergreen Giant'

· 10 Raphiolepis indica

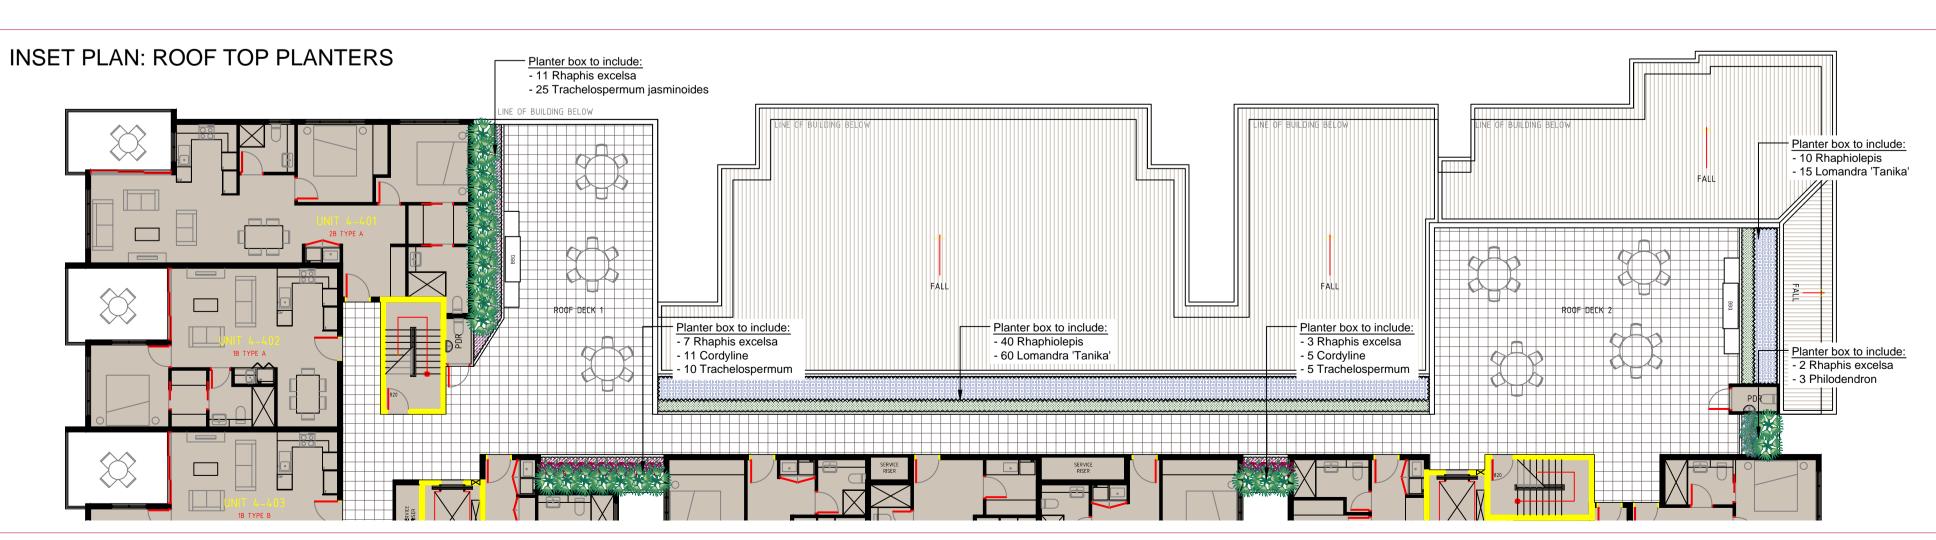

Each Planter box (x3) to include:

- 12 Trachelospermum jasminoides

- 6 Liriope 'Evergreen Giant'

- 1 Pyrus 'Chanticleer'











EMAIL



<u>5 Planter boxes to each include:</u>

- 6 Liriope 'Evergreen Giant'

- 12 Trachelospermum jasminoides

- 1 Betula pendula

MANEUVERING

BAY TO

ACCOMMODATE

SRV, MRV, RCV

SAY TO

DATE

/, RCV

4 4 4 4 4 4 4 4 4 4 4 4 4 4 4 4 4

Screen planting to include:

- 40 Trachelospermum jasminoides

- 17 Acmena 'Sublime'

Planter box to include:

- 22 Viburnum tinus

- 11 Cordyline 'Negra'

Planter box to include:

- 12 Raphiolepis indica

- 20 Liriope 'Evergreen

- 20 Trachelospermum

Planter box to include:

- 12 Cordyline 'Negra'

7 Viburnum tinus

6 Central raised planters

seating to each include:

- 8 Trachelospermum

4 Central raised planters (600mm High) to each

include:
- 3 Raphis excelsa

- 14 Aspidistra elatior


(400mm High) with bench

- 3 Philodendron 'Xanadu'



Raised planter to include:

4 Viburnum tinus

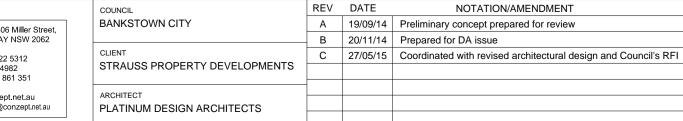

Raised planter to include:

3 Liriope 'Evergreen Giant'

Raised planter to include:

- 6 Viburnum tinus

- 13 Cordyline 'Negra'

- 10 Raphiolepis indica

HUME HWY REDEVELOPMENT 225-241A HUME HWY, 112 NORTHCOTE RD & 24 HILLCREST AVE **GREENACRE NSW**

Raised planter to include:

- 18 Liriope 'Evergreen Giant'

- 10 Raphiolepis indica

Tree planting to include:
- 6 Tristaniopsis laurina

- 48 Lomandra 'Tanika'

PARKING 03

Planter box to include:

- 15 Viburnum tinus

PARKING 04

- 16 Cordyline 'Negra'

Planter box to include:

- 10 Raphiolepis indica

- 17 Liriope 'Evergreen

Planter box to include:
 15 Raphiolepis indica

80.00

Raised planter to include: - 5 Waterhousia 'Sweepe

- 27 Acmena 'Sublime'

- 60 Trachelospermum

- 19 Philodendron 'Xanadu'

4 Raphis excelsa

jasminoides

DEVELOPMENT APPROVAL **BUILDING 4** LANDSCAPE PLAN 1:150 @ A1 MAY 2015 D.G R.F LPDA 15 - 43 / 4

MANEUVERING

BAY TO

ACCOMMODATE

SRV, MRV, RCV

Raised planter to include:

- 16 Viburnum tinus

- 7 Cordyline 'Negra'

Tree planting to include:

- 32 Lomandra 'Tanika'

- 4 Tristaniopsis 'Lucious'