

## LEGEND & SCHEDULE

Note: Landscape Contractor to confirm plant quantities with Landscape Architect prior to ordering

### Trees

**Eucalyptus punctata**  
Grey Gum (Native)  
Pot size: 100L  
Mature H x S: 25m x 14m  
Qty Required: 19

**Corymbia maculata**  
Spotted Gum (Native)  
Pot size: 100L  
Mature H x S: 25m x 12m  
Qty Required: 20

**Elaeocarpus reticulatus**  
Bueberry Ash (Native)  
Pot size: 45L  
Mature H x S: 8m x 5m  
Qty Required: 34

**Shrubs**  
**Grevillea 'Moonlight'**  
Moonlight Grevillea (Native)  
Pot size: 300mm  
Mature H x S: 3m x 2.5m  
Qty Required: 71

**Syzygium 'Cascade'**  
Cascade Lilly Pilly (Native)  
Pot size: 300mm  
Mature H x S: 2.5m x 1.5m  
Qty Required: 6

**Metrosideros thomasi**  
New Zealand (Native)  
Pot size: 300mm  
Mature H x S: 3m x 2m  
Qty Required: 25

**Raphiolepis indica**  
India Hawthorn (Native)  
Pot size: 300mm  
Mature H x S: 3m x 2m  
Qty Required: 34

**Hedges**  
**Viburnum tinus**  
Larustinus (Exotic)  
Pot size: 300mm  
Mature H x S: 2m x 1.5m  
Qty Required: 30

**Westringia 'Naringa'**  
Naringa Coastal Rosemary (Native)  
Pot size: 300mm  
Mature H x S: 2m x 1.5m  
Qty Required: 20

**Feature Plants**  
**Raphis excelsa**  
Cardbord Palm (Exotic)  
Pot size: 300mm  
Mature H x S: 2.5m x 2m  
Qty Required: 15

**Philodendron 'Xanadu'**  
Dwarf Philodendron (Exotic)  
Pot size: 200mm  
Mature H x S: 1m x 1m  
Qty Required: 12

**Phormium tenax 'Bronze Warrior'**  
Bronze New Zealand Flax (Exotic)  
Pot size: 200mm  
Mature H x S: 1m x 1m  
Qty Required: 59

**Cordylina fruticosa 'Negra'**  
Negra Slender Palm Lily (Exotic)  
Pot size: 200mm  
Mature H x S: 1m x 0.6m  
Qty Required: 55

**Grasses / Groundcovers**  
**Liriope muscari 'Evergreen Giant'**  
Giant Lily Turf (Exotic)  
Pot size: 150mm  
Mature H x S: 0.7m x 0.7m  
Qty Required: 96

**Lomandra longifolia**  
Mat Rush (Native)  
Pot size: 150mm  
Mature H x S: 900mm x 800mm  
Qty Required: 312

**Trachelospermum jasminoides**  
Star Jasmine (Exotic)  
Pot size: 150mm  
Mature H x S: 300mm x 1m  
Qty Required: 62

**Lomandra tanika**  
Dwarf Mat Rush (Native)  
Pot size: 150mm  
Mature H x S: 600mm x 600mm  
Qty Required: 32

### Other Landscape Items

Brick garden edging - refer detail

Paved pedestrian path - refer Architect's detail

Specified turf to graded and drained open areas as indicated - refer detail



Masonry retaining wall - refer detail

## PLANT PALETTE



## KEY PLAN

SCALE 1:2000

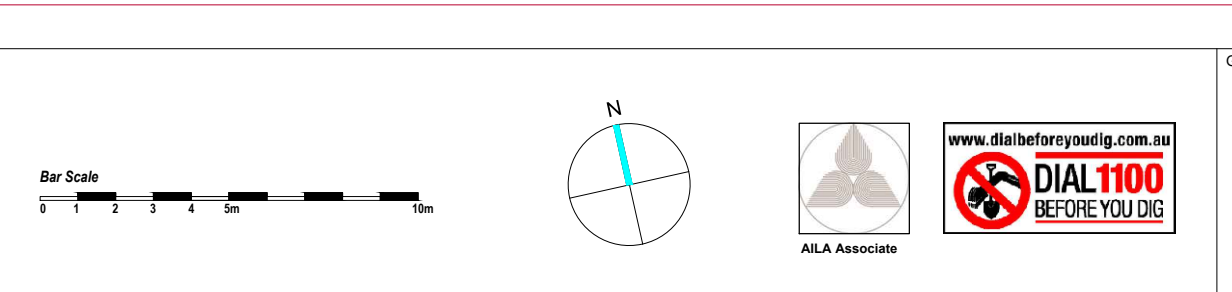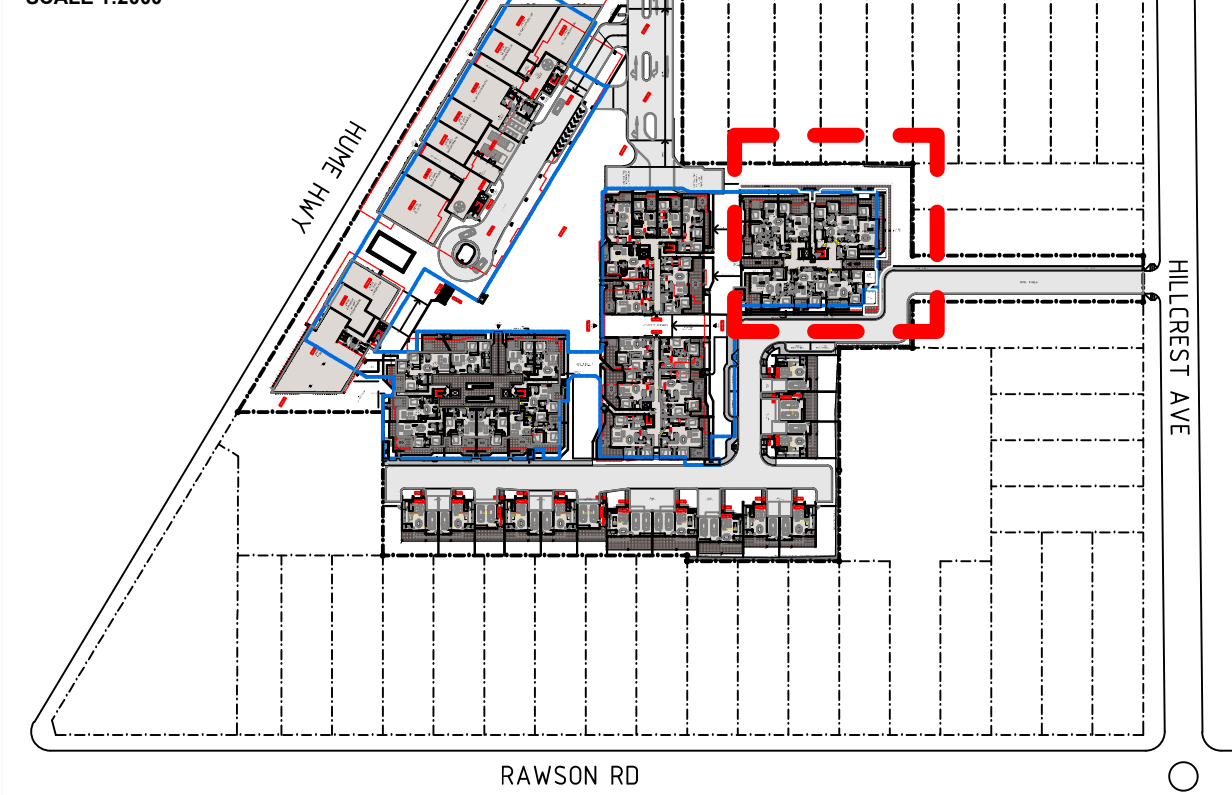

GENERAL NOTE:  
Figured dimensions take preference to scale readings. Verify all dimensions on site. (PDA) shows true north. Scale for this plan is 1:2000. Report any discrepancies to the Architect before construction begins.  
Copyright © 2014, L. F. Lee Landscape Architectural Services T/A CONCEPT  
This drawing is protected by copyright. All rights are reserved. No part of this drawing may be reproduced, stored in a retrieval system, or transmitted in any form or by any means, electronic, mechanical, photocopying, recording, or by any information storage and retrieval system, without prior written permission of the copyright owner.  
The design of this drawing is not intended to be a final design. It is intended to be a conceptual design, and is subject to change without notice. The design is not intended to be a final design. It is intended to be a conceptual design, and is subject to change without notice.  
No part of this drawing may be reproduced, stored in a retrieval system, or transmitted in any form or by any means, electronic, mechanical, photocopying, recording, or by any information storage and retrieval system, without prior written permission of the copyright owner.

ARCHITECT:  
**PLATINUM**  
ARCHITECTS

TELEPHONE  
07 3821 2277  
MOBILE  
040 212 9944  
EMAIL  
dino@platinumdesign-architects.com

LANDSCAPE ARCHITECT:  
**Concept**  
Landscape Architects

Suit 101, 506 Miller Street,  
CAMMERHAY NSW 2062  
Phone: 9922 5312  
Fax: 8209 4982  
Mob: 0413 861 351  
www.concept.net.au  
enquiries@concept.net.au

COUNCIL  
BANKSTOWN CITY  
CLIENT  
STRAUSS PROPERTY DEVELOPMENTS  
ARCHITECT  
PLATINUM DESIGN ARCHITECTS

REV	DATE	NOTATION/AMENDMENT
A	19/09/14	Preliminary concept prepared for review
B	20/11/14	Prepared for DA issue
C	27/05/15	Coordinated with revised architectural design and Council's RFI

PROJECT:  
**HUME HWY REDEVELOPMENT**  
225-241A HUME HWY, 112 NORTHCOTE  
RD & 24 HILLCREST AVE  
GREENACRE NSW

TITLE:  
**BUILDING 5**  
**LANDSCAPE PLAN**  
DWG NO:  
LPDA 15 - 43 / 5  
ISSUE:  
C

STATUS:  
**DEVELOPMENT APPROVAL**  
SCALE:  
1:100 @ A1  
DATE:  
MAY 2015  
DRAWN:  
E.H  
CHECKED:  
R.F

Boundary massed planting to include:  
- 8 Eucalyptus punctata  
- 9 Corymbia maculata  
- 26 Grevillea 'Moonlight'  
- 136 Lomandra longifolia

Lomandra longifolia (8)  
to base of each  
Corymbia maculata &  
Eucalyptus punctata

Planter box to include:  
- 5 Metrosideros thomasi  
- 5 Lomandra 'Tanika'

Planter box to include:  
- 5 Westringia fruticosa  
- 6 Trachelospermum jasminoides

Planter box to include:  
- 3 Raphis excelsa  
- 7 Westringia fruticosa  
- 10 Trachelospermum jasminoides

Planter boxes on level 1  
and 2 to each include:  
- 3 Philodendron 'Xanadu'  
- 8 Trachelospermum  
jasminoides

Planter box to include:  
- 8 Raphis excelsa  
- 10 Cordylina 'Negra'  
- 9 Trachelospermum  
jasminoides

Planter box to include:  
- 6 Viburnum tinus  
- 7 Liriope muscari

Planter box to include:  
- 3 Viburnum tinus  
- 4 Liriope muscari

Perimeter planting to include:  
- 3 Liriope muscari

Perimeter planting to include:  
- 32 Lomandra longifolia  
- 23 Phormium 'Bronze Warrior'

Planter box to include:  
- 10 Metrosideros thomasi  
- 17 Lomandra 'Tanika'

Planter box to include:  
- 8 Westringia fruticosa  
- 5 Trachelospermum jasminoides

Planter box to include:  
- 10 Metrosideros thomasi  
- 10 Lomandra 'Tanika'

Perimeter planting to include:  
- 18 Lomandra longifolia  
- 13 Phormium 'Bronze Warrior'

Planter box to include:  
- 3 Raphiolepis indica  
- 6 Cordylina 'Negra'

Perimeter planting to include:  
- 7 Lomandra longifolia  
- 5 Phormium 'Bronze Warrior'

Planter box to include:  
- 25 Raphiolepis indica  
- 28 Cordylina 'Negra'

Planting to continue in  
repeated composition  
to end of road  
Continued road planting to include:  
- 5 Eucalyptus punctata  
- 5 Corymbia maculata  
- 9 Elaeocarpus reticulatus  
- 21 Grevillea 'Moonlight'  
- 80 Lomandra longifolia

Planter box to include:  
- 3 Syzygium 'Cascade'  
- 12 Liriope muscari  
- 9 Phormium 'Bronze Warrior'

Road planting to include:  
- 6 Eucalyptus punctata  
- 6 Corymbia maculata  
- 10 Elaeocarpus reticulatus  
- 24 Grevillea 'Moonlight'  
- 96 Lomandra longifolia

Planting to continue in  
repeated composition  
to end of road