


LANDSCAPE GENERAL LAYOUT PLAN scale: 1:400

PROPOSED LANDSCAPE ELEMENTS

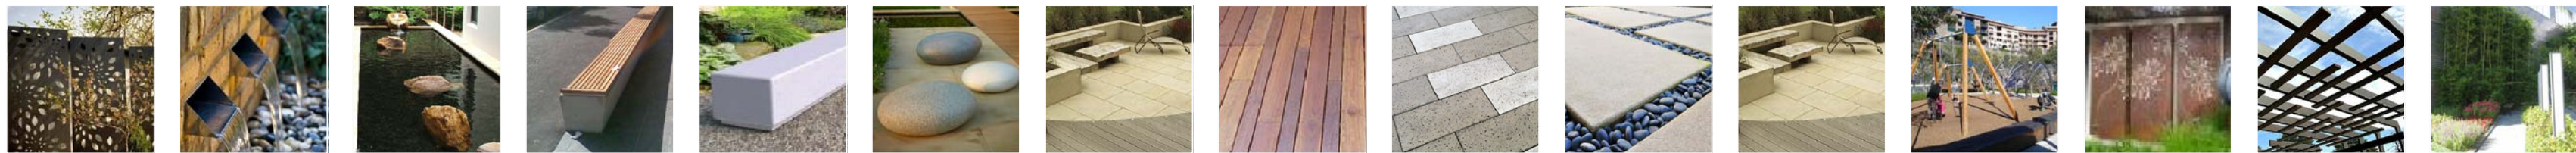

PROPOSED PLANTING PALETTE



LEGEND

	Proposed colour conc. main pedestrian walkway paving	
	Proposed shareway (bitumen paving)	
	Proposed timber deck	
	Proposed feature large format stone paving	
	Proposed conc. paving	
	Proposed on-structure planter	
	Proposed synthetic softfall on play area	
	Proposed timber+steel pergola structure	
	Proposed BBQ	
	Proposed lawn area	
	Proposed conc. stepping pavers laid in much/pebble	



LOT 4012, Nelsons Ridge, Pemulwuy NSW

Do not scale off this drawing. Use figured dimensions only. Resolve discrepancies with The Landscape Architect before proceeding. Copyright of this drawing and designs executed remains vested in CANVAS landscape architects. Copyright remains with the Landscape Architects. Reproduction of this document is not permitted without the approval of the Landscape Architect. Contractors to verify site conditions and dimensions

dwg title	scale: 1:400 @a1	revision	date
landscape general layout plan	dwg no.: DA-L101	A da submission	22/07/15
	Client: Havana Property Holdings Pty Ltd.	B da submission	17/11/15