



SECTION B-B scale: 1:200

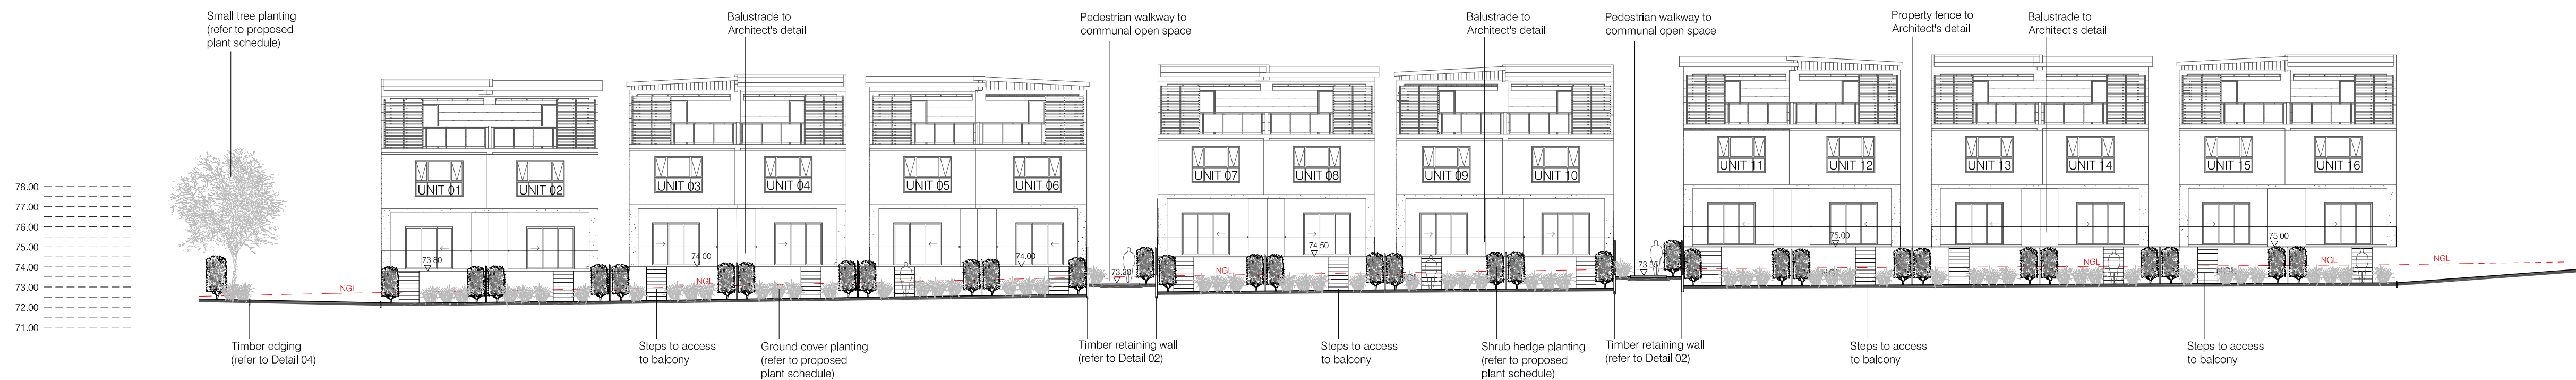

SECTION C-C scale: 1:200

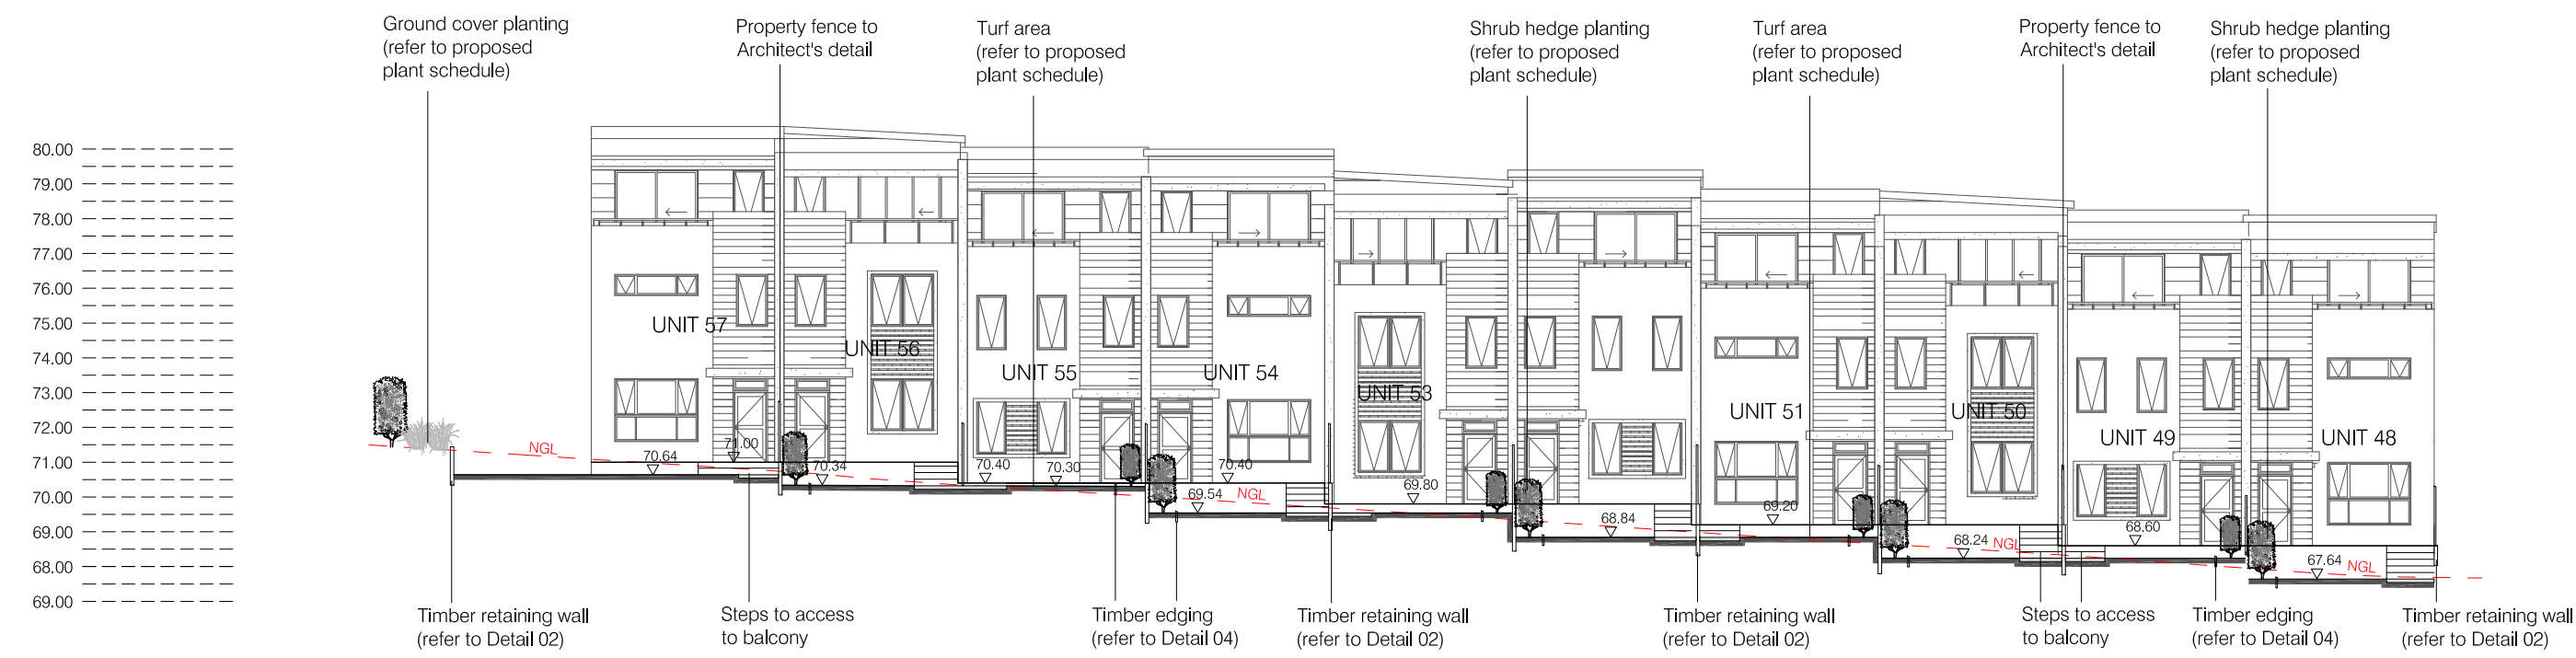

SECTION D-D scale: 1:200



ELEVATION E-E scale: 1:200



LOT 4012, Nelsons Ridge, Pemulwuy NSW

Do not scale off this drawing. Use figured dimensions only. Resolve discrepancies with The Landscape Architect before proceeding. Copyright of this drawing and designs executed remains vested in CANVAS landscape architects. Copyright remains with the Landscape Architects. Reproduction of this document is not permitted without the approval of the Landscape Architect. Contractors to verify site conditions and dimensions

dwg title	scale: 1:200 @a1	revision	date
sections & elevation	dwg no.: DA-L602	A da amendments	27/11/15
	Client:		
	Havana Property Holdings Pty Ltd.		