


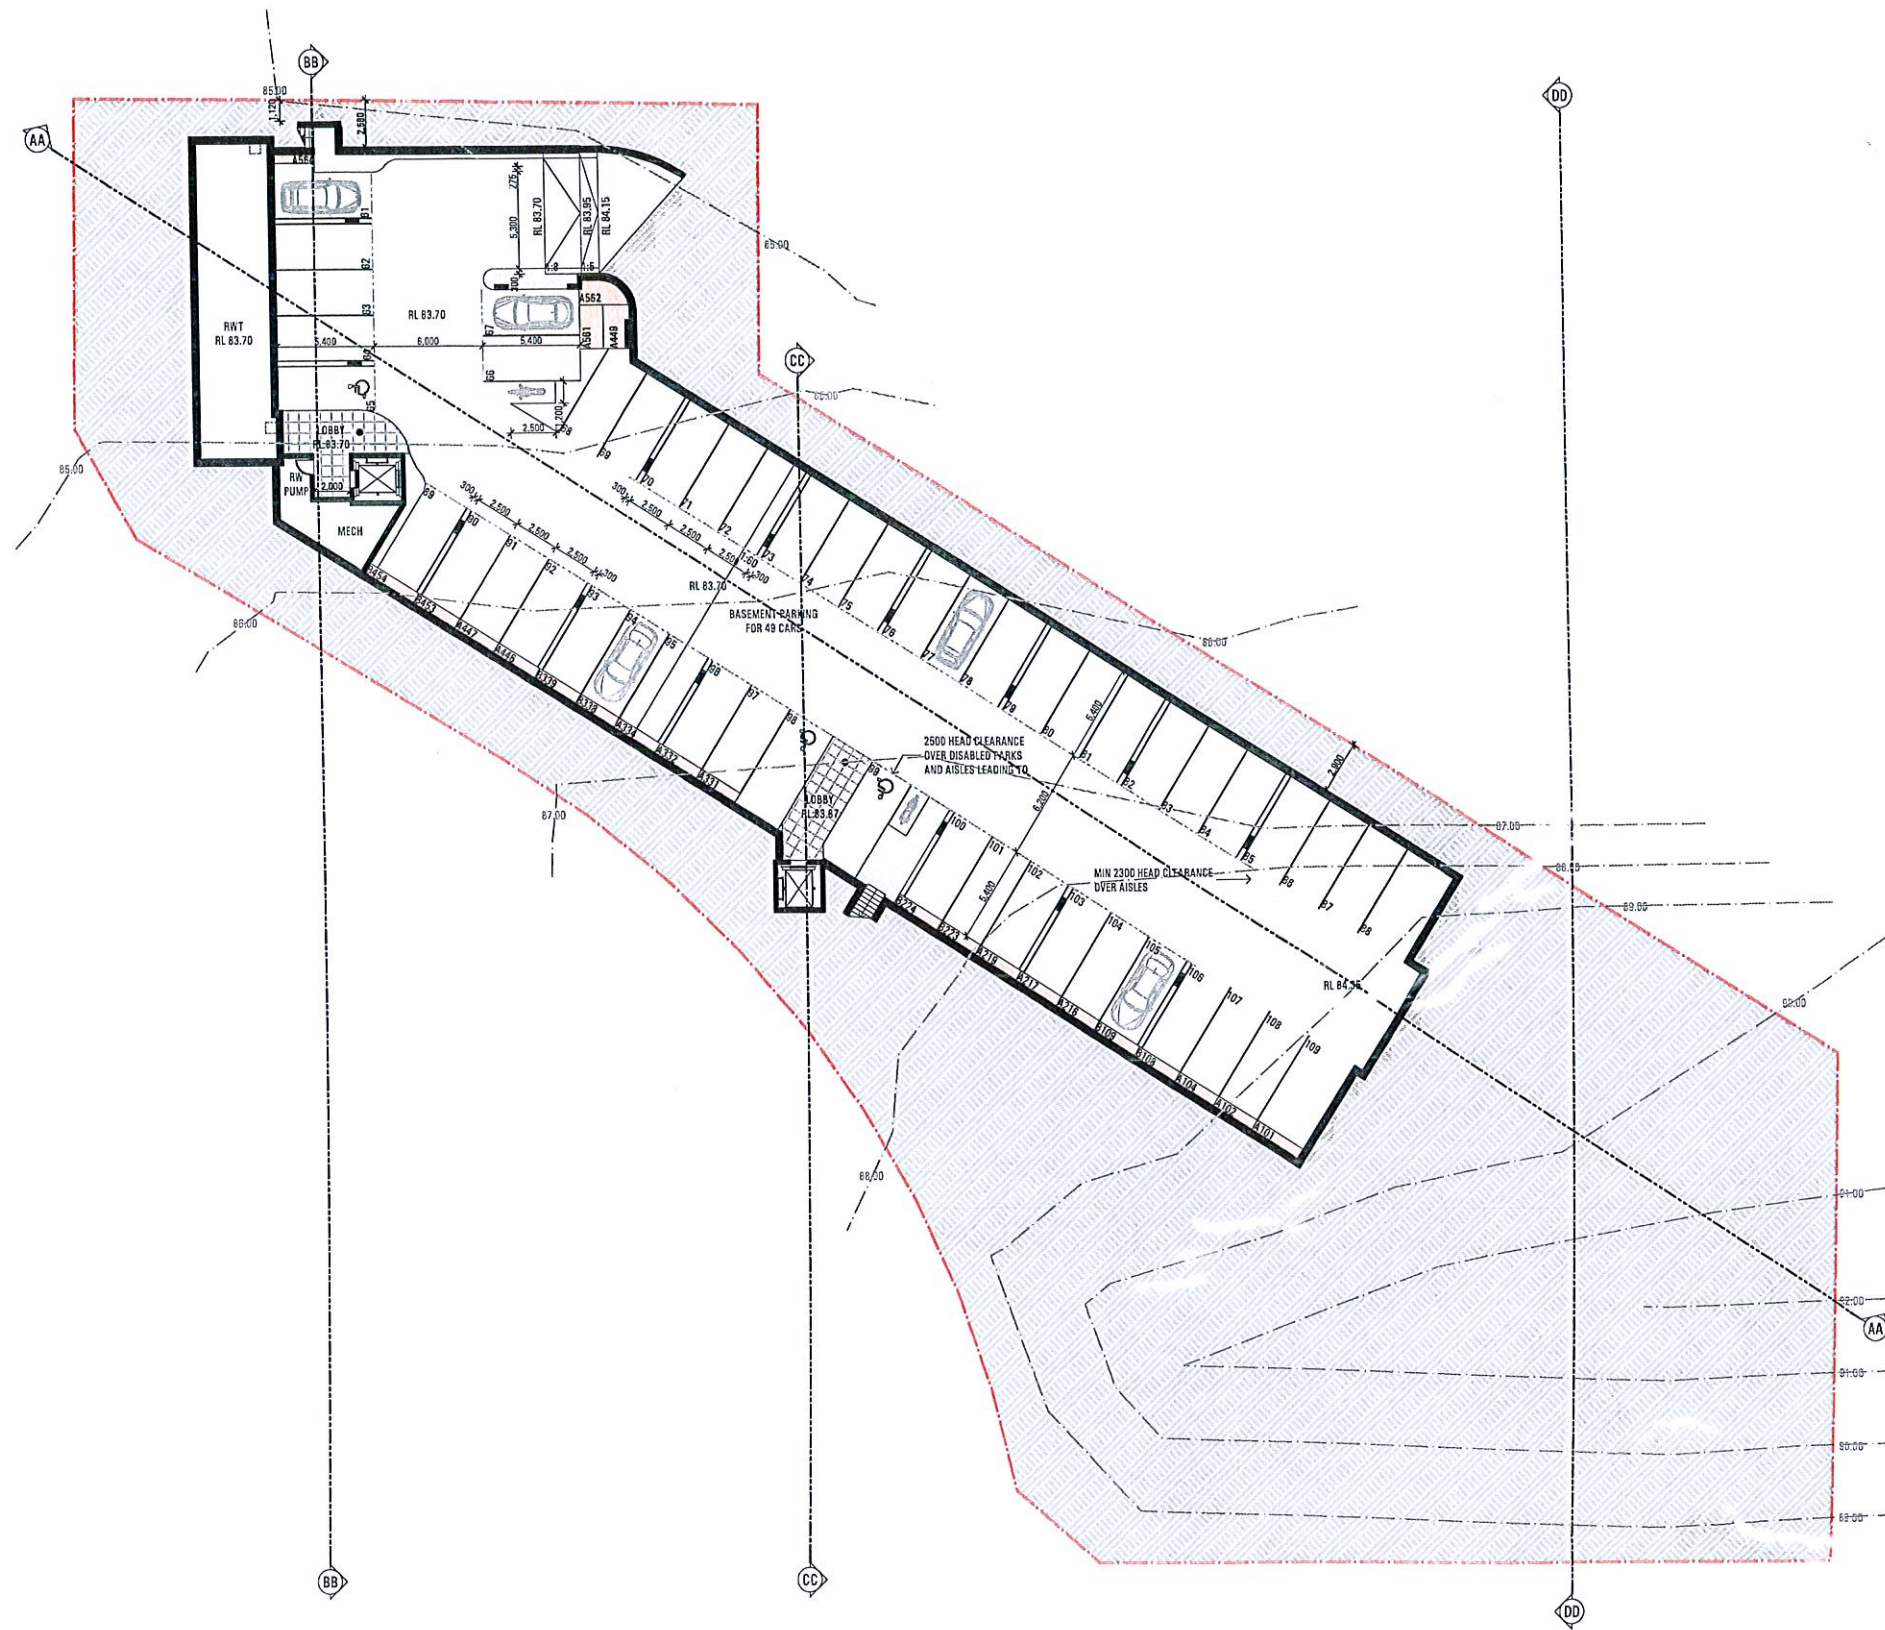

issue	amendment	date	issue	amendment	date
A	ISSUE	22.10.14			

Do not scale drawings
Verify all dimensions on site

Energy Rating Certificate Number 144301001

☐ single-dwelling rating

☒ multi-unit development (attach listing of ratings)

Recessed downlights confirmation: ☐ Rated with ☒ Rated without

Assessor Name/Number David Seddon VIC/BDAY12/1443

Assessor Signature *[Signature]* Date 19 Oct 14

prescottarchitects

Prescott Architects Pty Ltd
Unit 9, 37 Nicholson Street
East Balmain NSW 2041
Phone 02 9818 3022
Facsimile 02 9818 3088
russell@prescottarch.com.au
ABN 97 098 971 763

drawn MA checked RP
date 22.10.14 scale 1:200@A1, 1:400@A3

project STOWE AVENUE
MACARTHUR GARDENS

drawing LOWER BASEMENT

project no 2_13_16 drawing no A1000 issue A

