


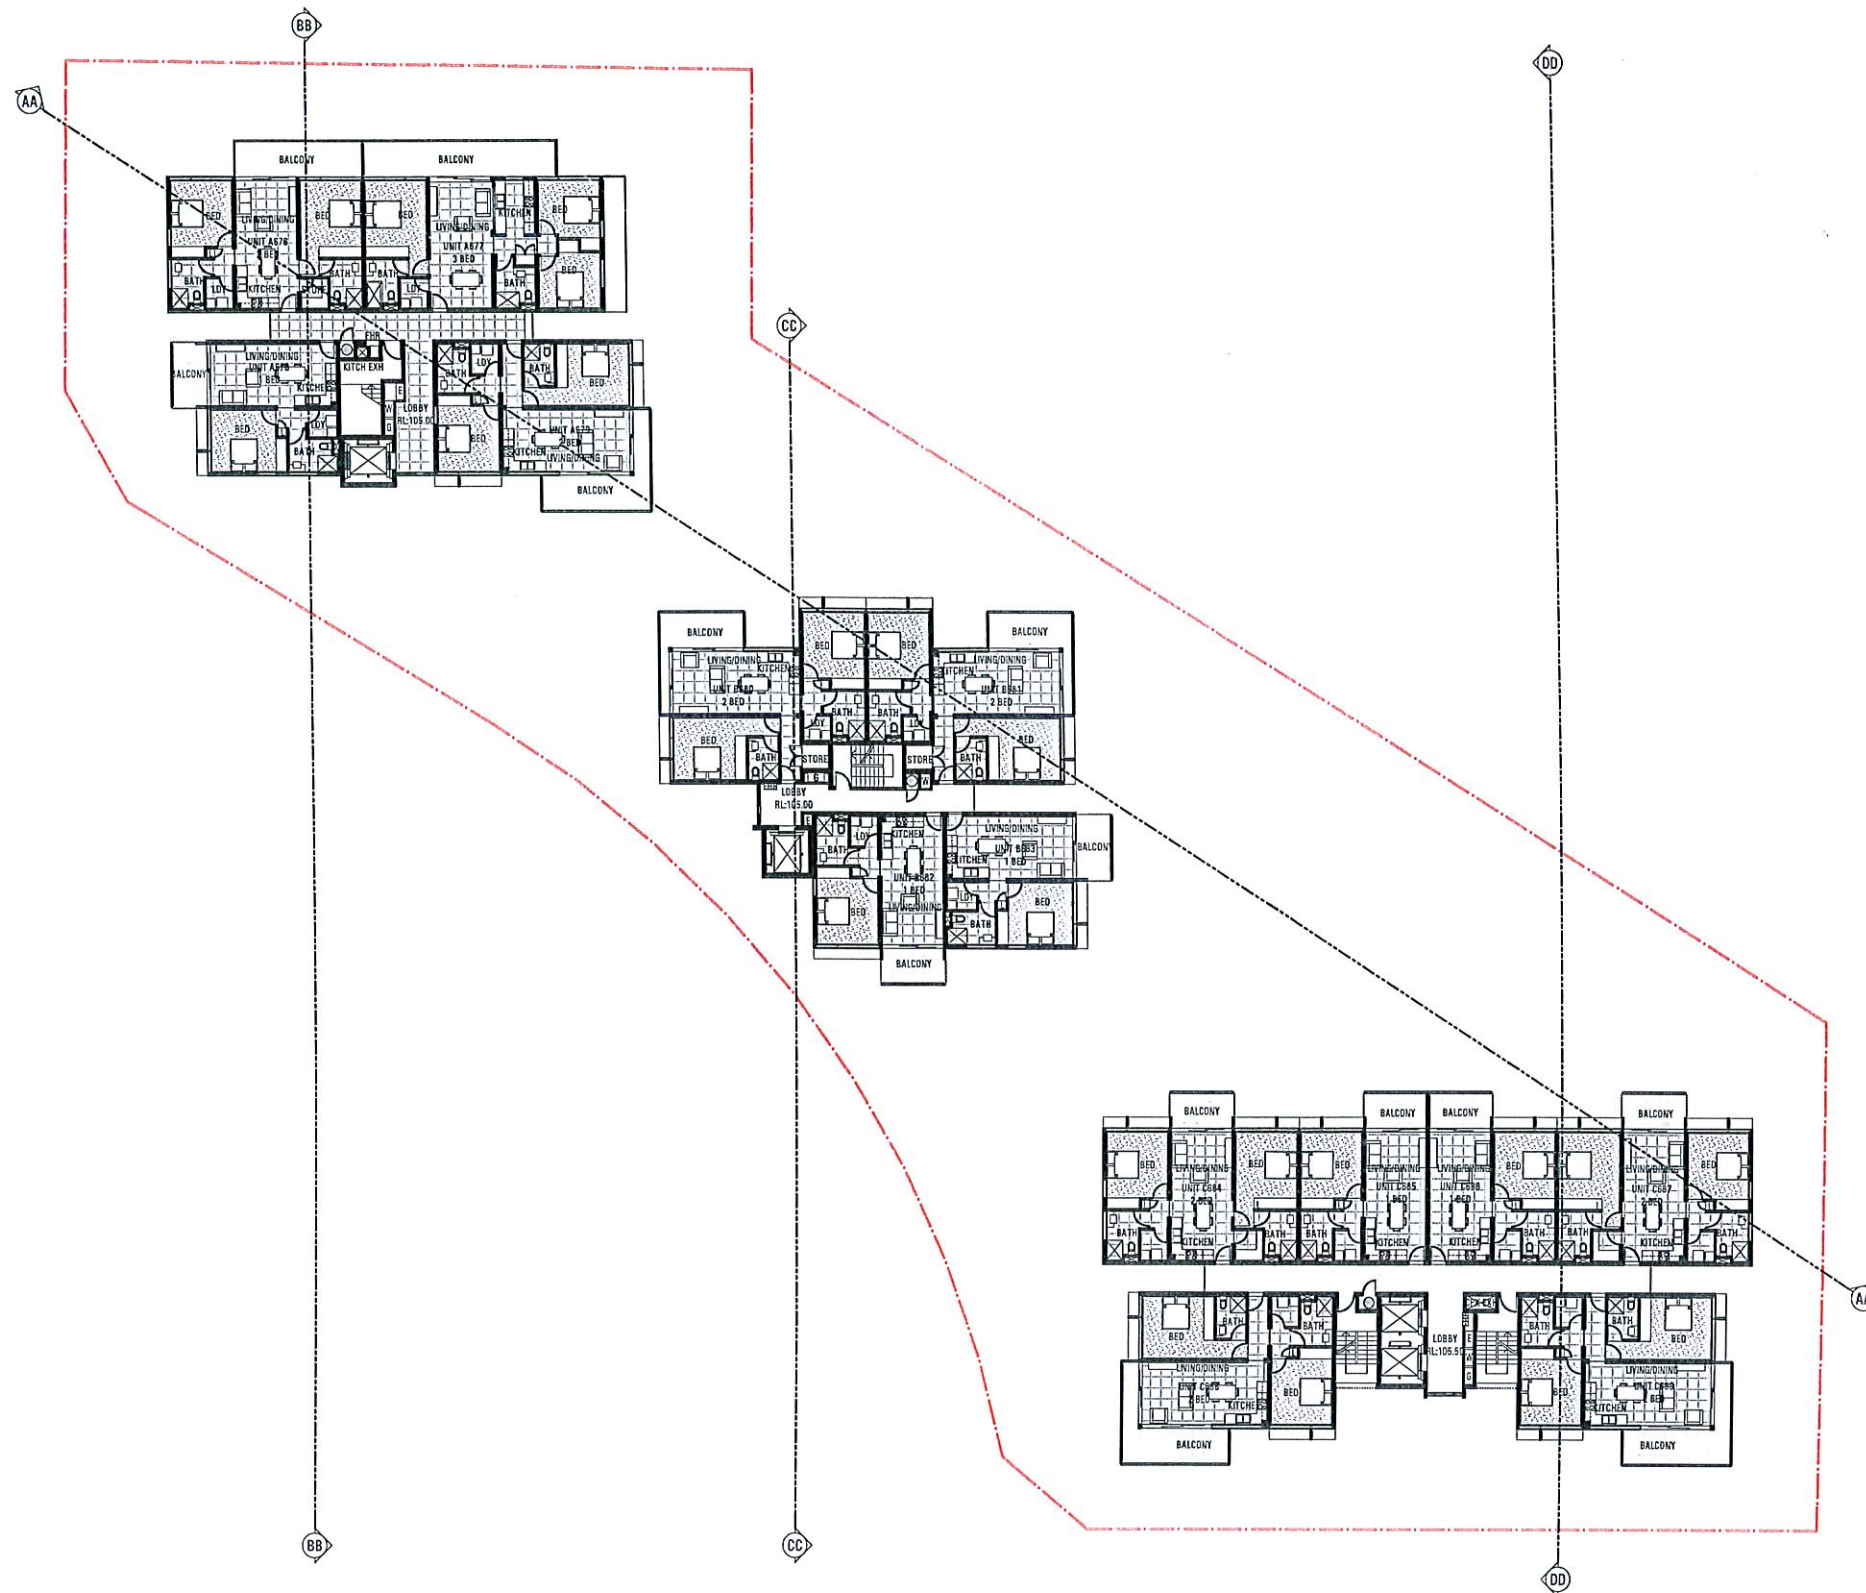

issue	amendment	date	issue	amendment	date
A	ISSUE	22.10.14			
Do not scale drawings			Verify all dimensions on site		

Energy Rating Certificate Number 144301001

☐ single-dwelling rating _____ stars

☒ multi-unit development (attach listing of ratings) heating _____ MJ/m²

If assessed, data specified in the average across the entire development. cooling _____ MJ/m²

Recessed downlights confirmation: ☐ Rated with ☒ Rated without

Assessor Name/Number David Seddon VIC/BDAN/12/1443

Assessor Signature *[Signature]* Date 19 Oct 14

prescottarchitects


Prescott Architects Pty Ltd
Unit 9, 37 Nicholson Street
East Balmain NSW 2041
Phone 02 9818 3022
Facsimile 02 9818 3088
russell@prescottarch.com.au
ABN 97 098 971 763

drawn MA checked RP
date 22.10.14 scale 1:200@A1, 1:400@A3

project **STOWE AVENUE
MACARTHUR GARDENS**

drawing **LEVEL 6**

project no 2_13_16 drawing no A1007 issue A

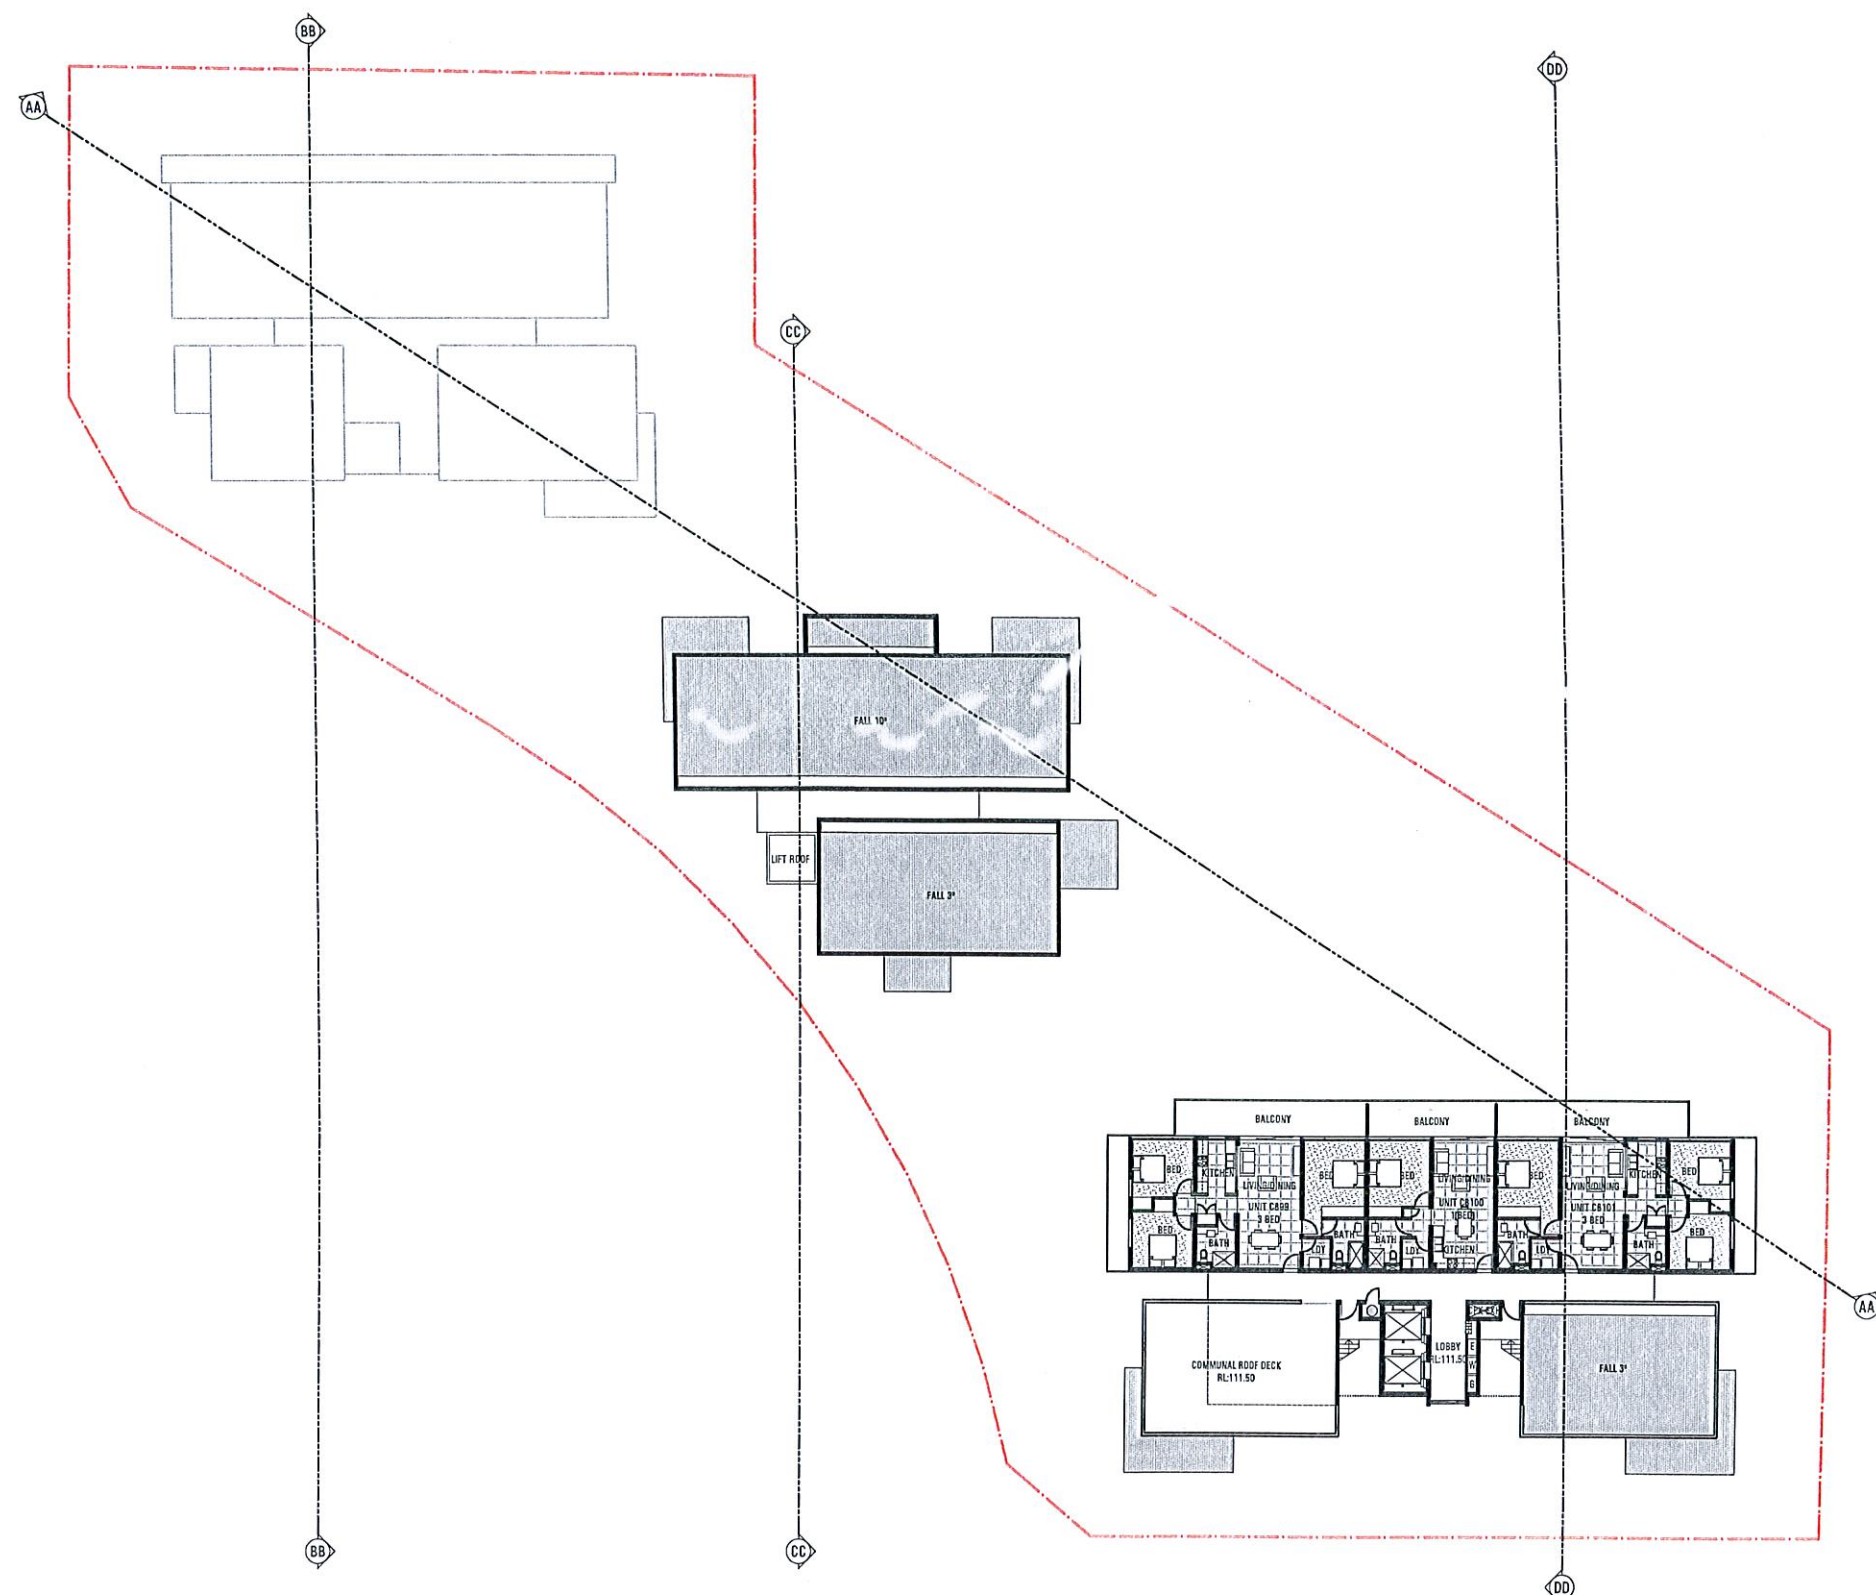

issue	amendment	date	issue	amendment	date
A	ISSUE	22.10.14			

Do not scale drawings
Verify all dimensions on site

 Energy Rating Certificate Number 144301001	
☐ single-dwelling rating	stars
☒ multi-unit development (attach listing of ratings)	heating MJ/m ²
	cooling MJ/m ²
Recessed downlights confirmation: ☐ Rated with ☒ Rated without	
Assessor Name/Number	David Seddon VIC/BDAY12/1443
Assessor Signature	Date 19 Oct 14

prescottarchitects
Prescott Architects Pty Ltd
Unit 9, 37 Nicholson Street
East Balmain NSW 2041
Phone 02 9818 3022
Facsimile 02 9818 3088
russell@prescottarch.com.au
ABN 97 098 971 763

drawn MA checked RP
date 22.10.14 scale 1:200@A1, 1:400@A3

project	STOWE AVENUE MACARTHUR GARDENS
drawing	LEVEL 8
project no	2_13_16
drawing no	A1009
issue	A