

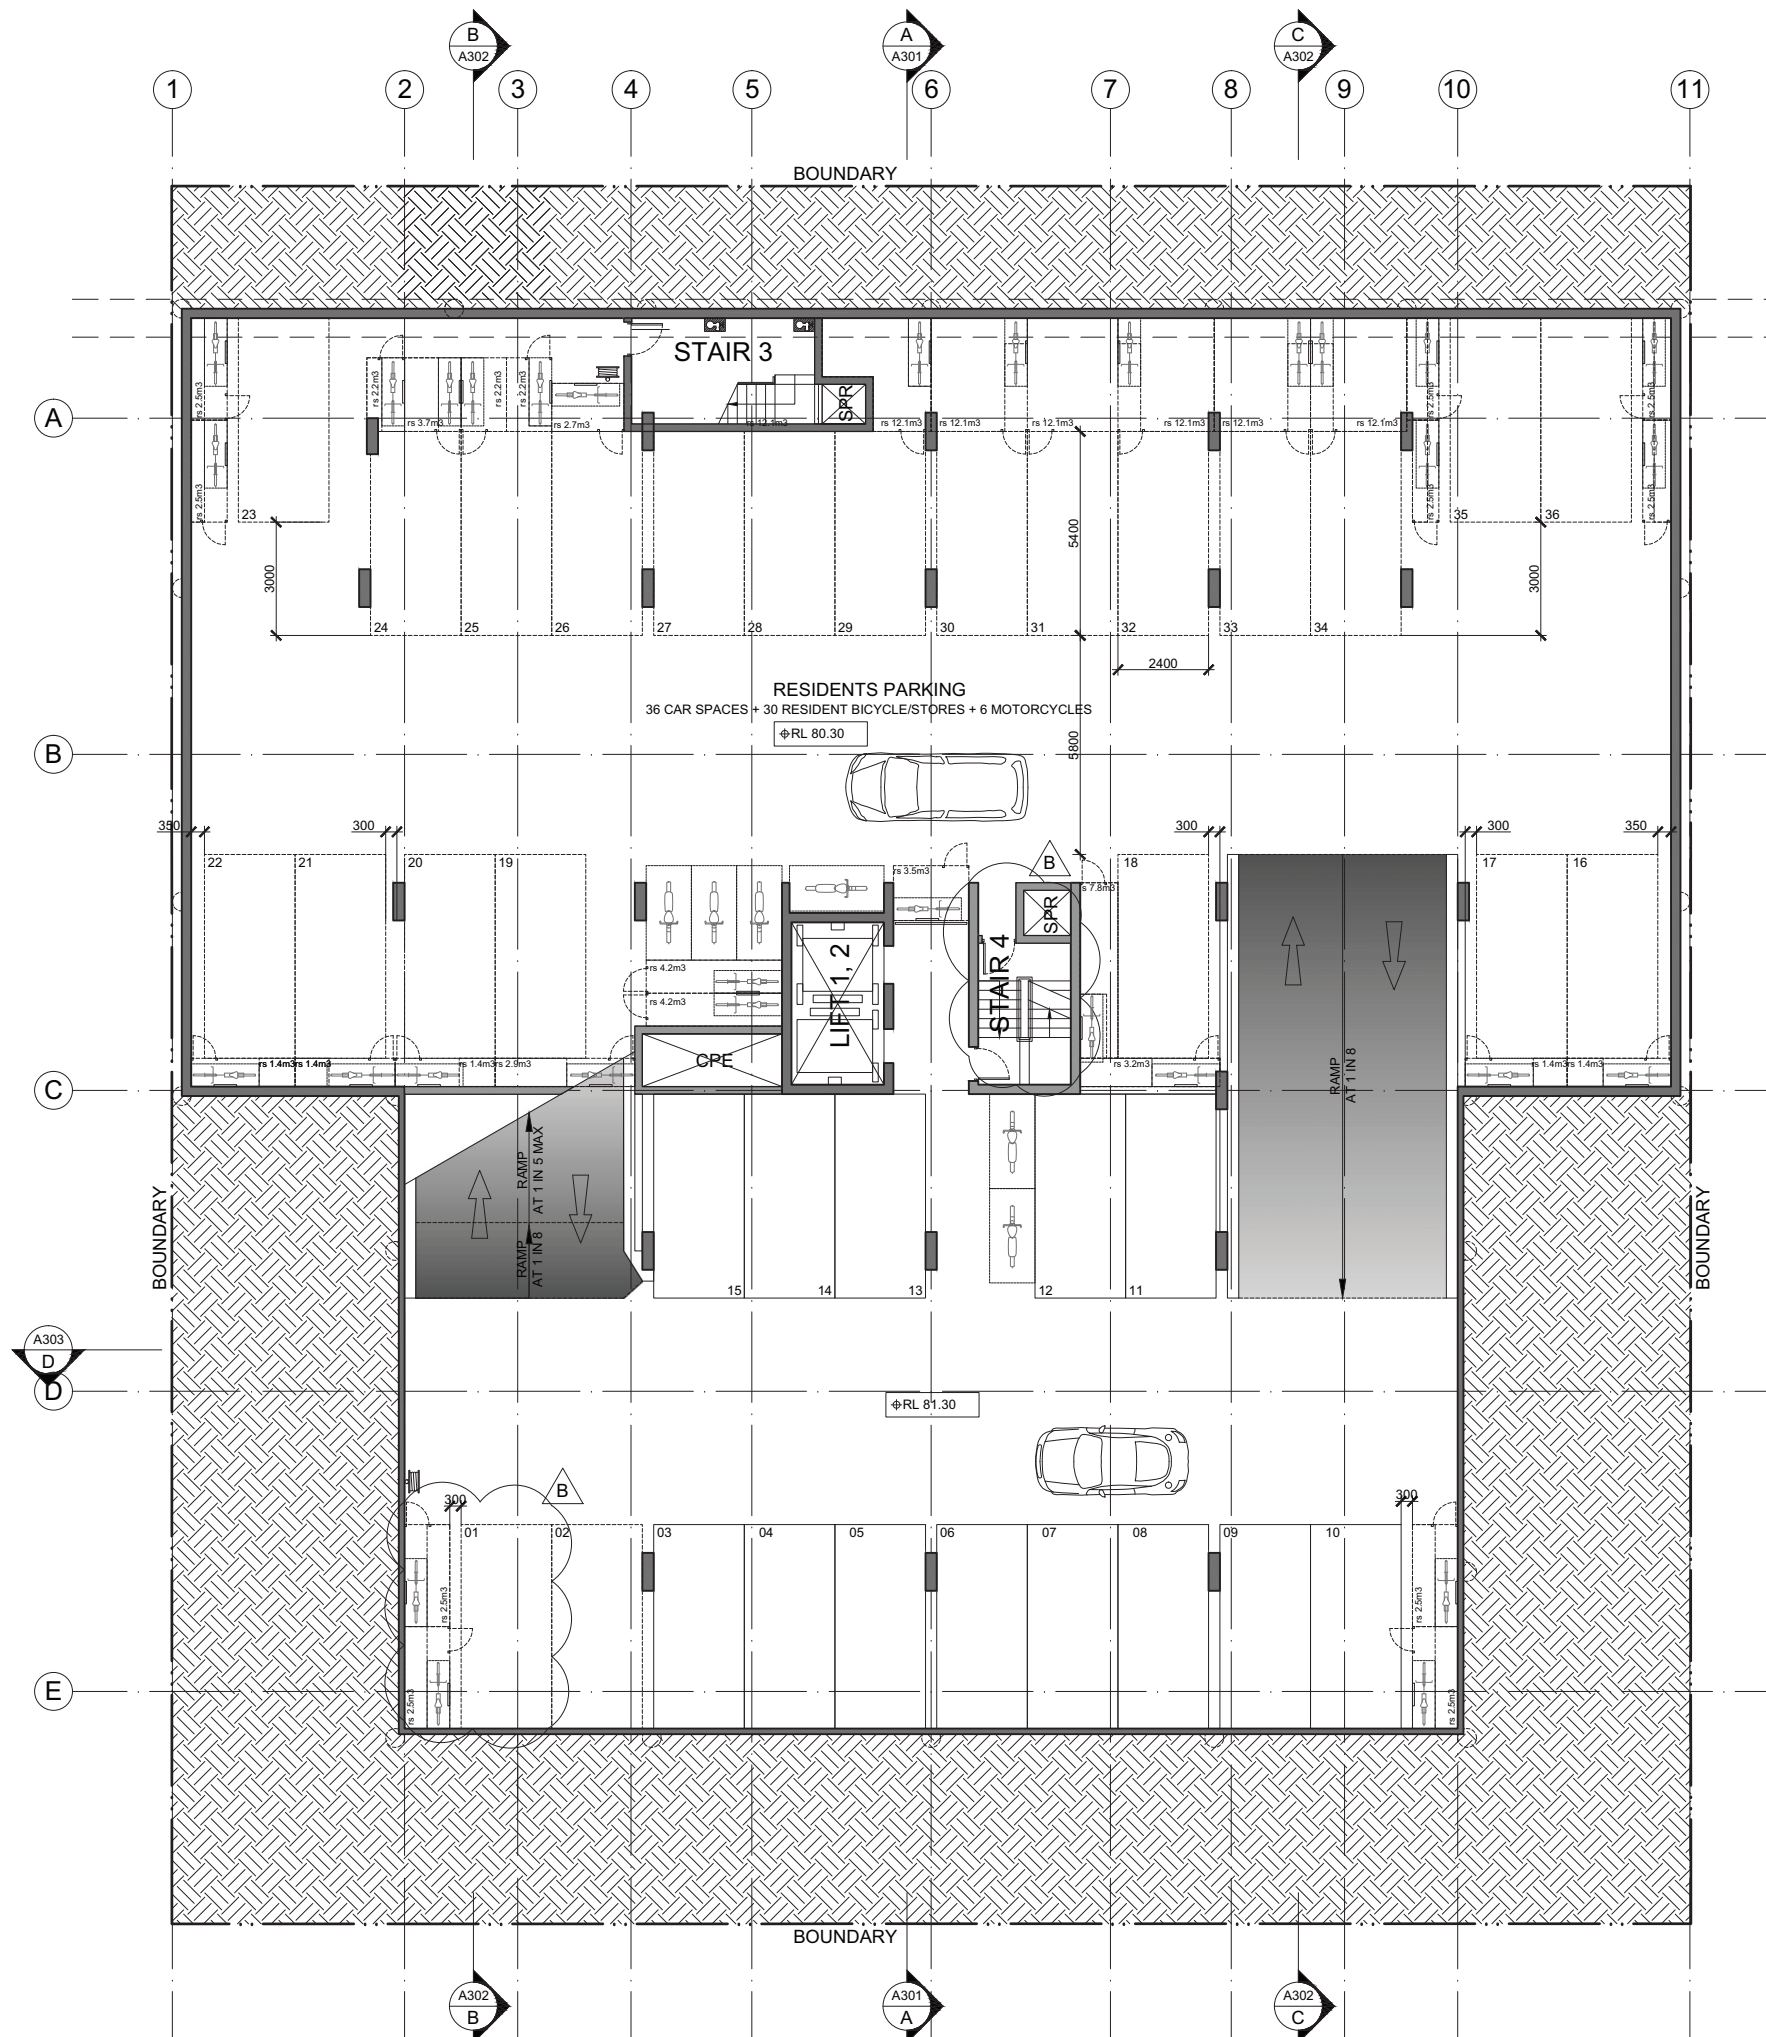
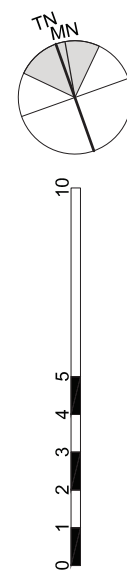
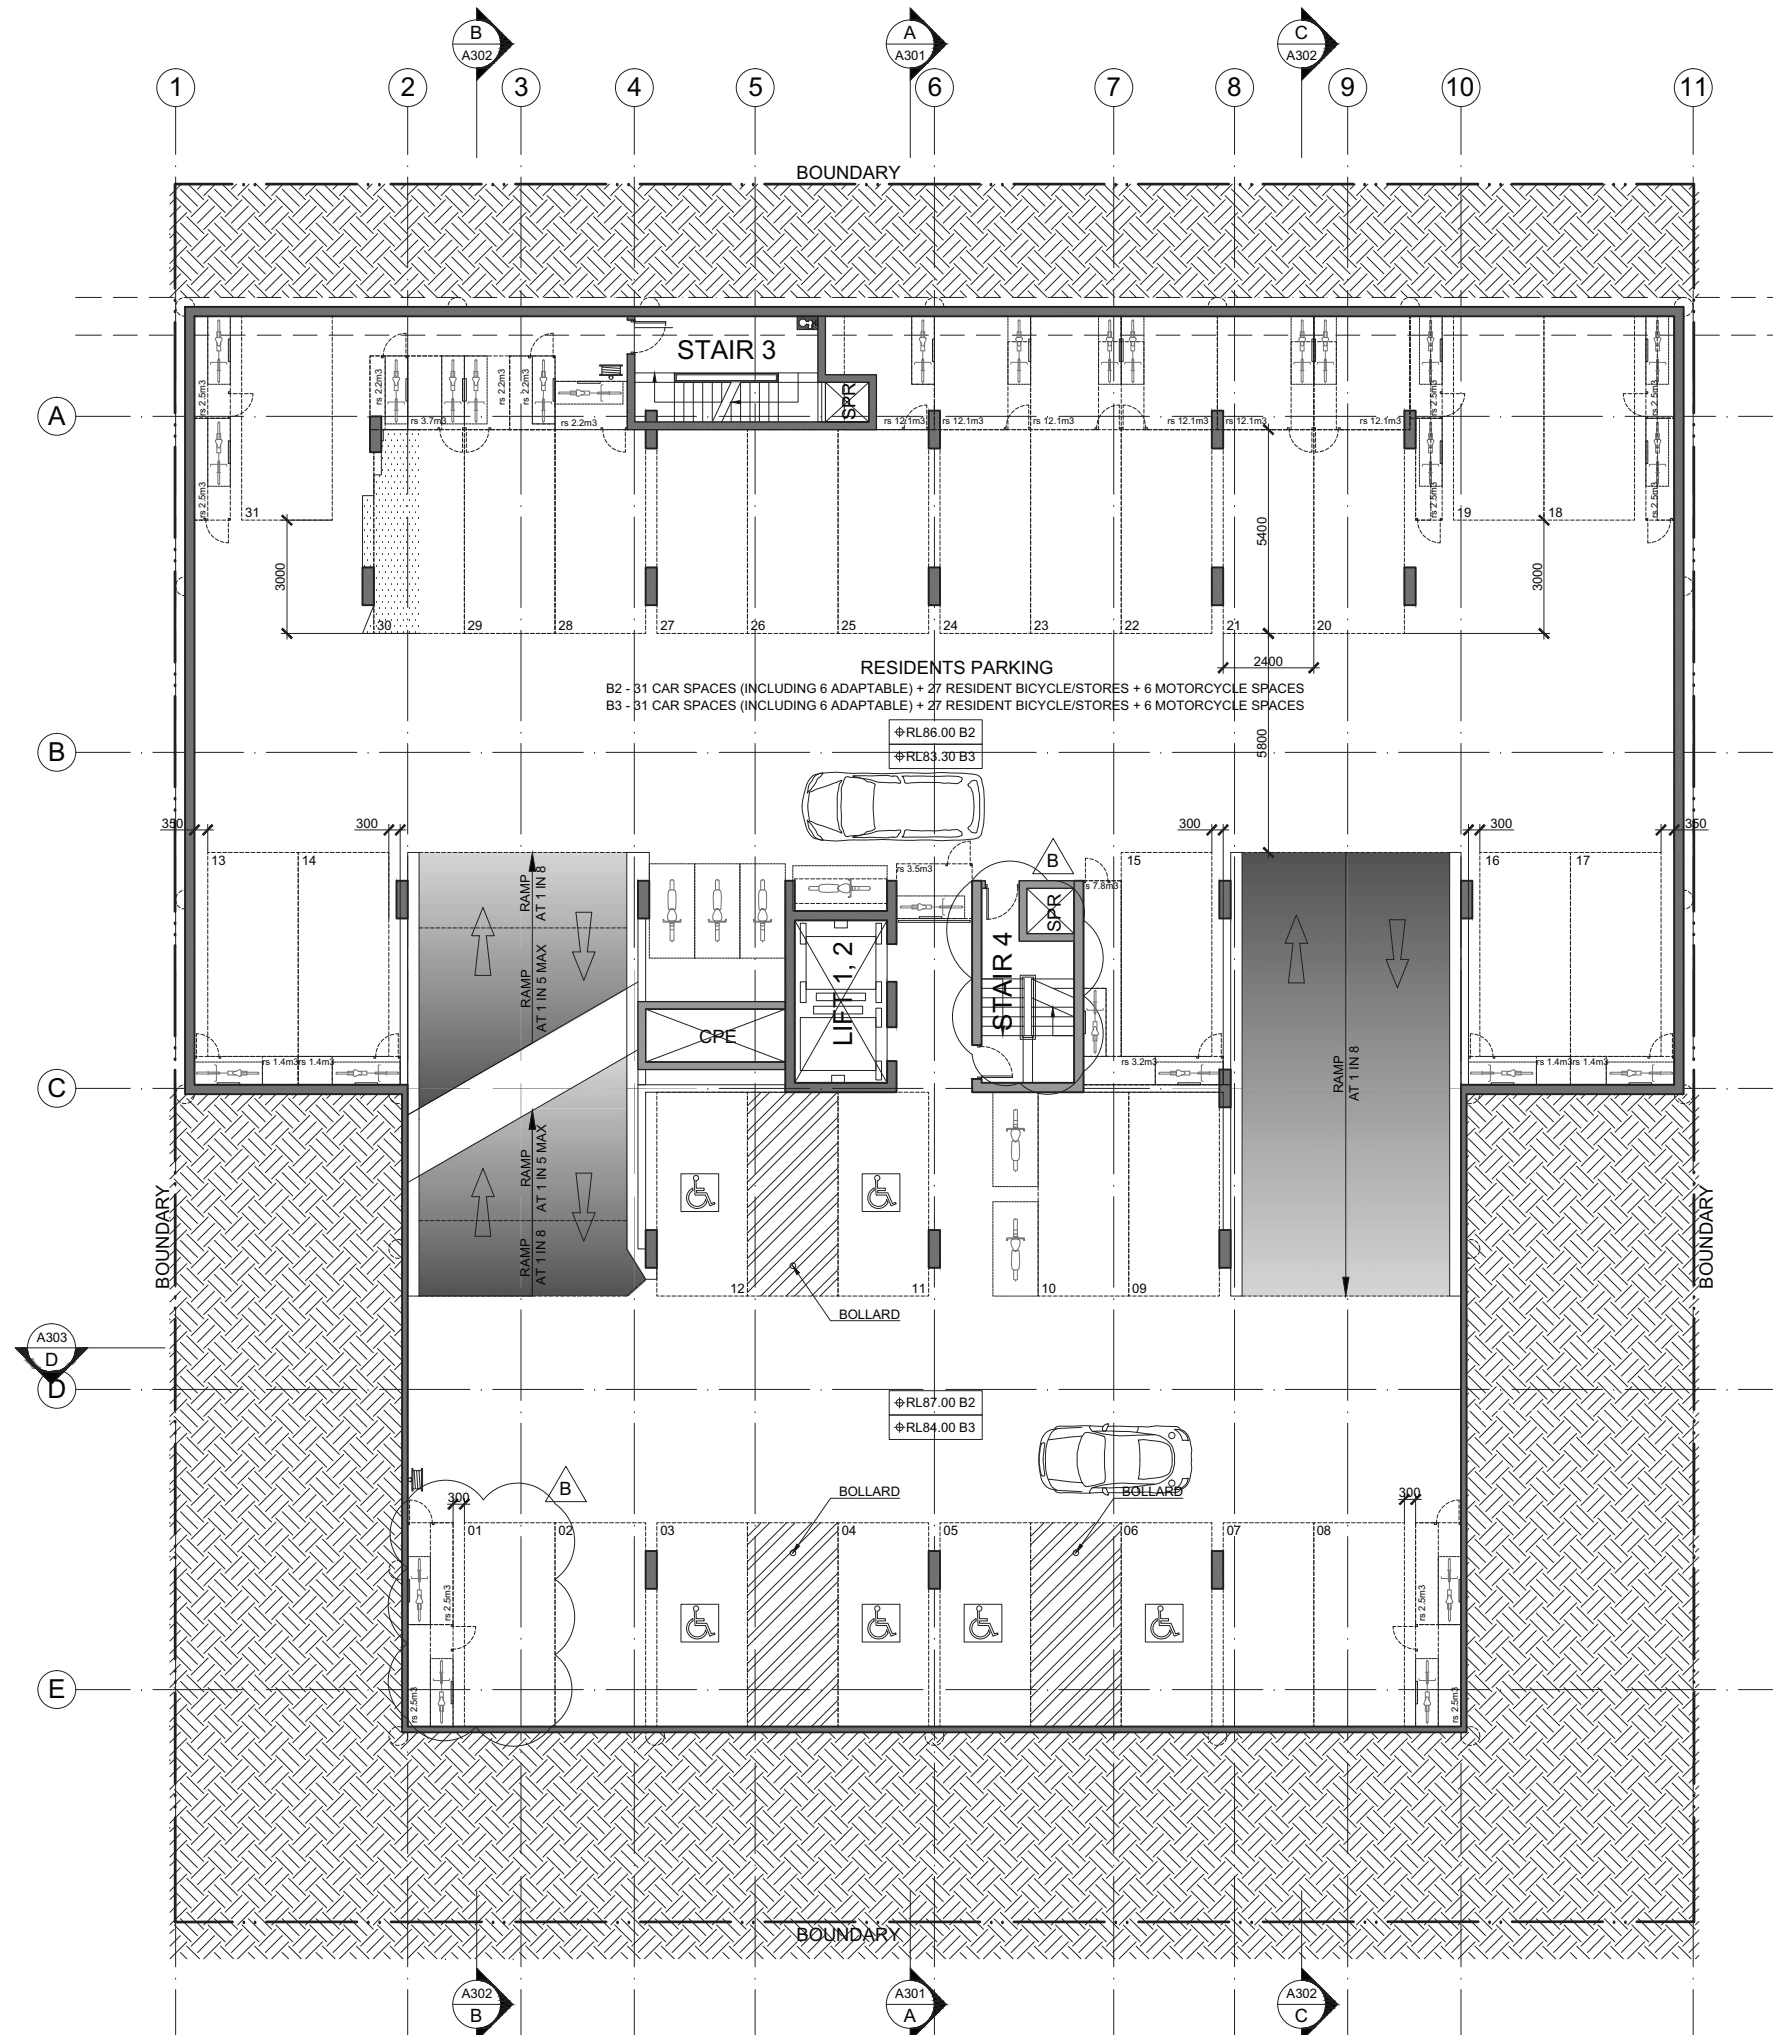


REVISIONS		
R	DATE	DESCRIPTION
P1	13NOV14	FIRST ISSUE
P2	21NOV14	SECOND ISSUE
P2.1	03DEC14	THIRD ISSUE
P3	12DEC14	FOURTH ISSUE
P3a	17DEC14	FIFTH ISSUE
P4	19DEC14	SIXTH ISSUE
P4a	06JAN15	SEVENTH ISSUE
P5	12JAN15	EIGHTH ISSUE
A	27JAN15	DA SUBMISSION ISSUE
B	15APR15	RESPONSE TO COUNCIL'S COMMENTS

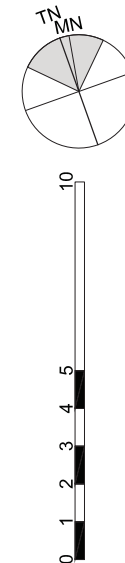


REVISIONS		
R	DATE	DESCRIPTION
P1	13NOV14	FIRST ISSUE
P2	21NOV14	SECOND ISSUE
P2.1	03DEC14	THIRD ISSUE
P3	12DEC14	FOURTH ISSUE
P3a	17DEC14	FIFTH ISSUE
P4	19DEC14	SIXTH ISSUE
P4a	06JAN15	SEVENTH ISSUE
P5	12JAN15	EIGHTH ISSUE
A	27JAN15	DA SUBMISSION ISSUE
B	15APR15	RESPONSE TO COUNCIL'S COMMENTS

ARCHITECT		
PRELIMINARY NOT FOR CONSTRUCTION		
THIS DRAWING IS COPYRIGHT AND THE PROPERTY OF THE AUTHOR. IT MUST NOT BE RETAINED, COPIED OR USED WITHOUT THE EXPRESS AUTHORITY OF: MJOLLO INTERNATIONAL PTY. LTD. ABN 50 145 079 090 Architects Registration 7960 PO BOX 295 MILSONS POINT NSW 1565 T 9922 1939 F 9922 7522 E office@mijollo.com ALL DIMENSIONS TO BE CHECKED ON SITE BEFORE COMMENCEMENT OF WORK. ALL DISCREPANCIES TO BE BROUGHT TO THE ATTENTION OF THE ARCHITECT. LARGER SCALE DRAWINGS AND WRITTEN DIMENSIONS TAKE PREFERENCE.		
CLIENT B1 EPPING PTY. LTD.		
PROJECT RESIDENTIAL 2 CHESTER STREET EPPING		
DRAWING TYPICAL PLAN BASEMENTS 2 & 3		
1465	A202-B	1:100 @ A1
DA		ML

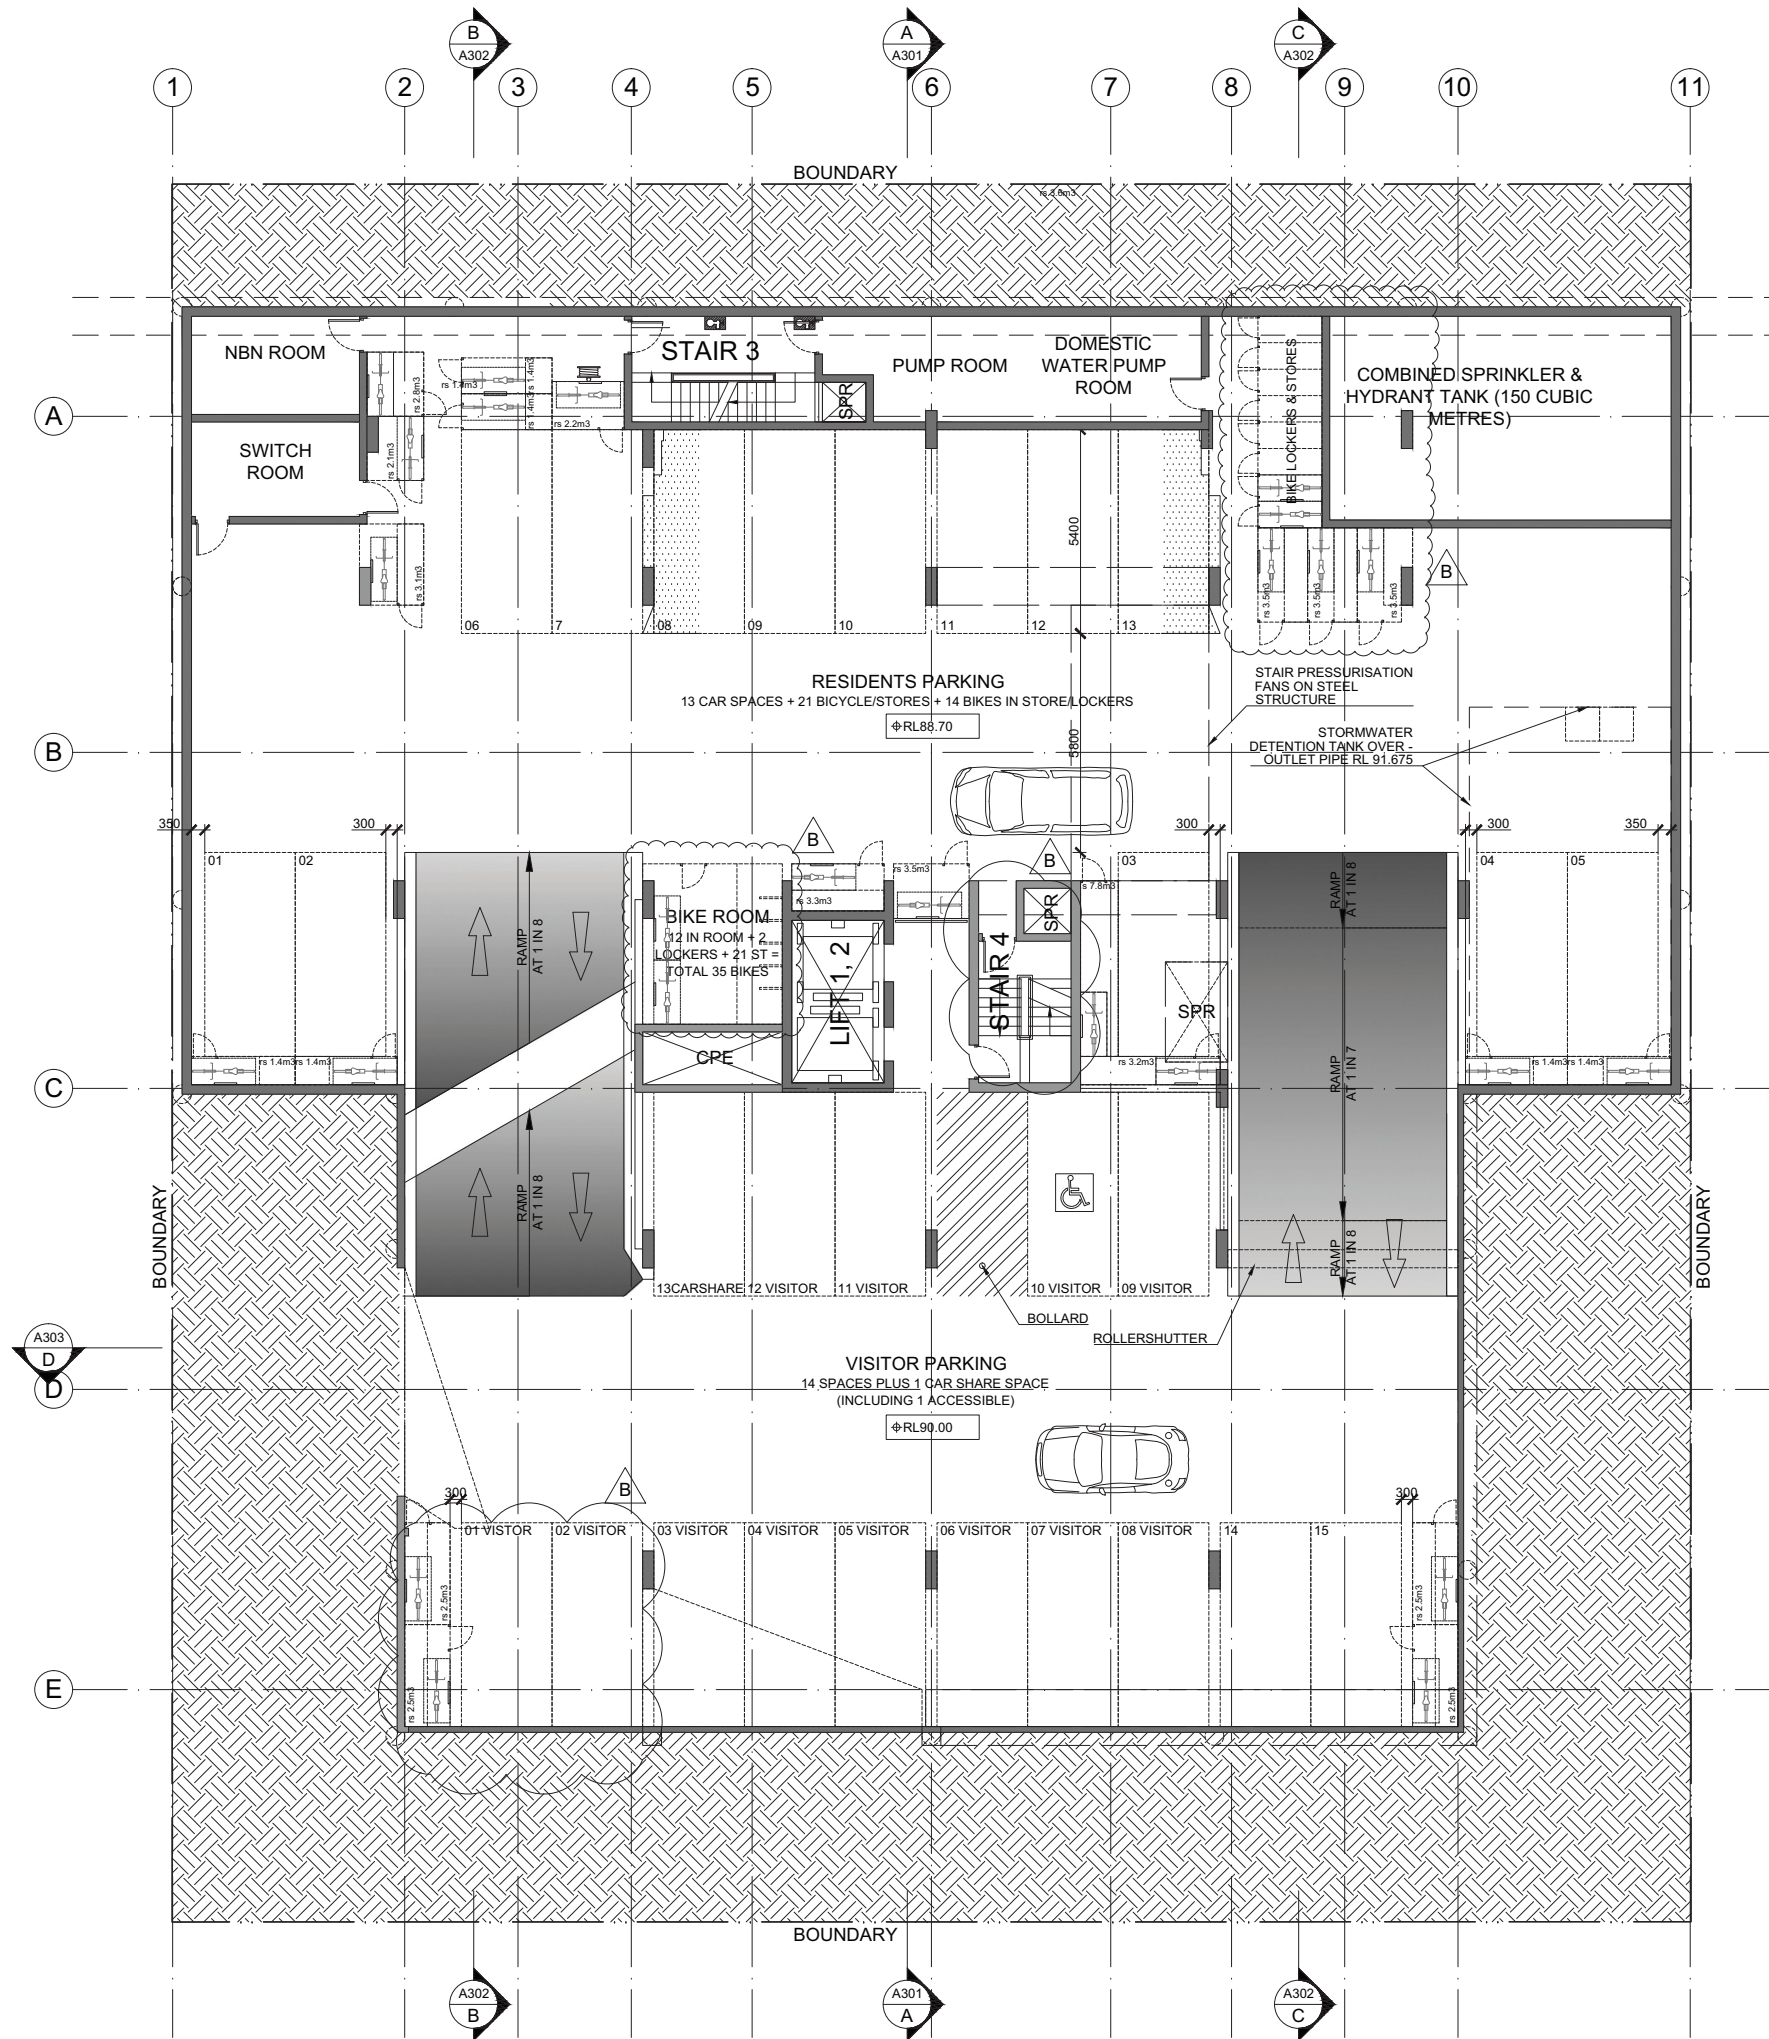

REVISIONS		
R	DATE	DESCRIPTION
P1	13NOV14	FIRST ISSUE
P2	21NOV14	SECOND ISSUE
P2.1	03DEC14	THIRD ISSUE
P3	12DEC14	FOURTH ISSUE
P3a	17DEC14	FIFTH ISSUE
P4	19DEC14	SIXTH ISSUE
P4a	06JAN15	SEVENTH ISSUE
P5	12JAN15	EIGHTH ISSUE
A	27JAN15	DA SUBMISSION ISSUE
B	15APR15	RESPONSE TO COUNCIL'S COMMENTS

ARCHITECT		
		
PRELIMINARY NOT FOR CONSTRUCTION		
THIS DRAWING IS COPYRIGHT AND THE PROPERTY OF THE AUTHOR. IT MUST NOT BE RETAINED, COPIED OR USED WITHOUT THE EXPRESS AUTHORITY OF: MUJOLLO INTERNATIONAL PTY. LTD. ABN 50 145 079 090 Architects Registration 7960 PO BOX 295 MILSONS POINT NSW 1565 T 9922 1939 F 9922 7522 E office@mijollo.com ALL DIMENSIONS TO BE CHECKED ON SITE BEFORE COMMENCEMENT OF WORK. ALL DISCREPANCIES TO BE BROUGHT TO THE ATTENTION OF THE ARCHITECT. LARGER SCALE DRAWINGS AND WRITTEN DIMENSIONS TAKE PREFERENCE.		
CLIENT B1 EPPING PTY. LTD.		
PROJECT RESIDENTIAL 2 CHESTER STREET EPPING		
DRAWING TYPICAL PLAN LEVEL B1		
1465	A203-B	1:100@A1
DA		ML

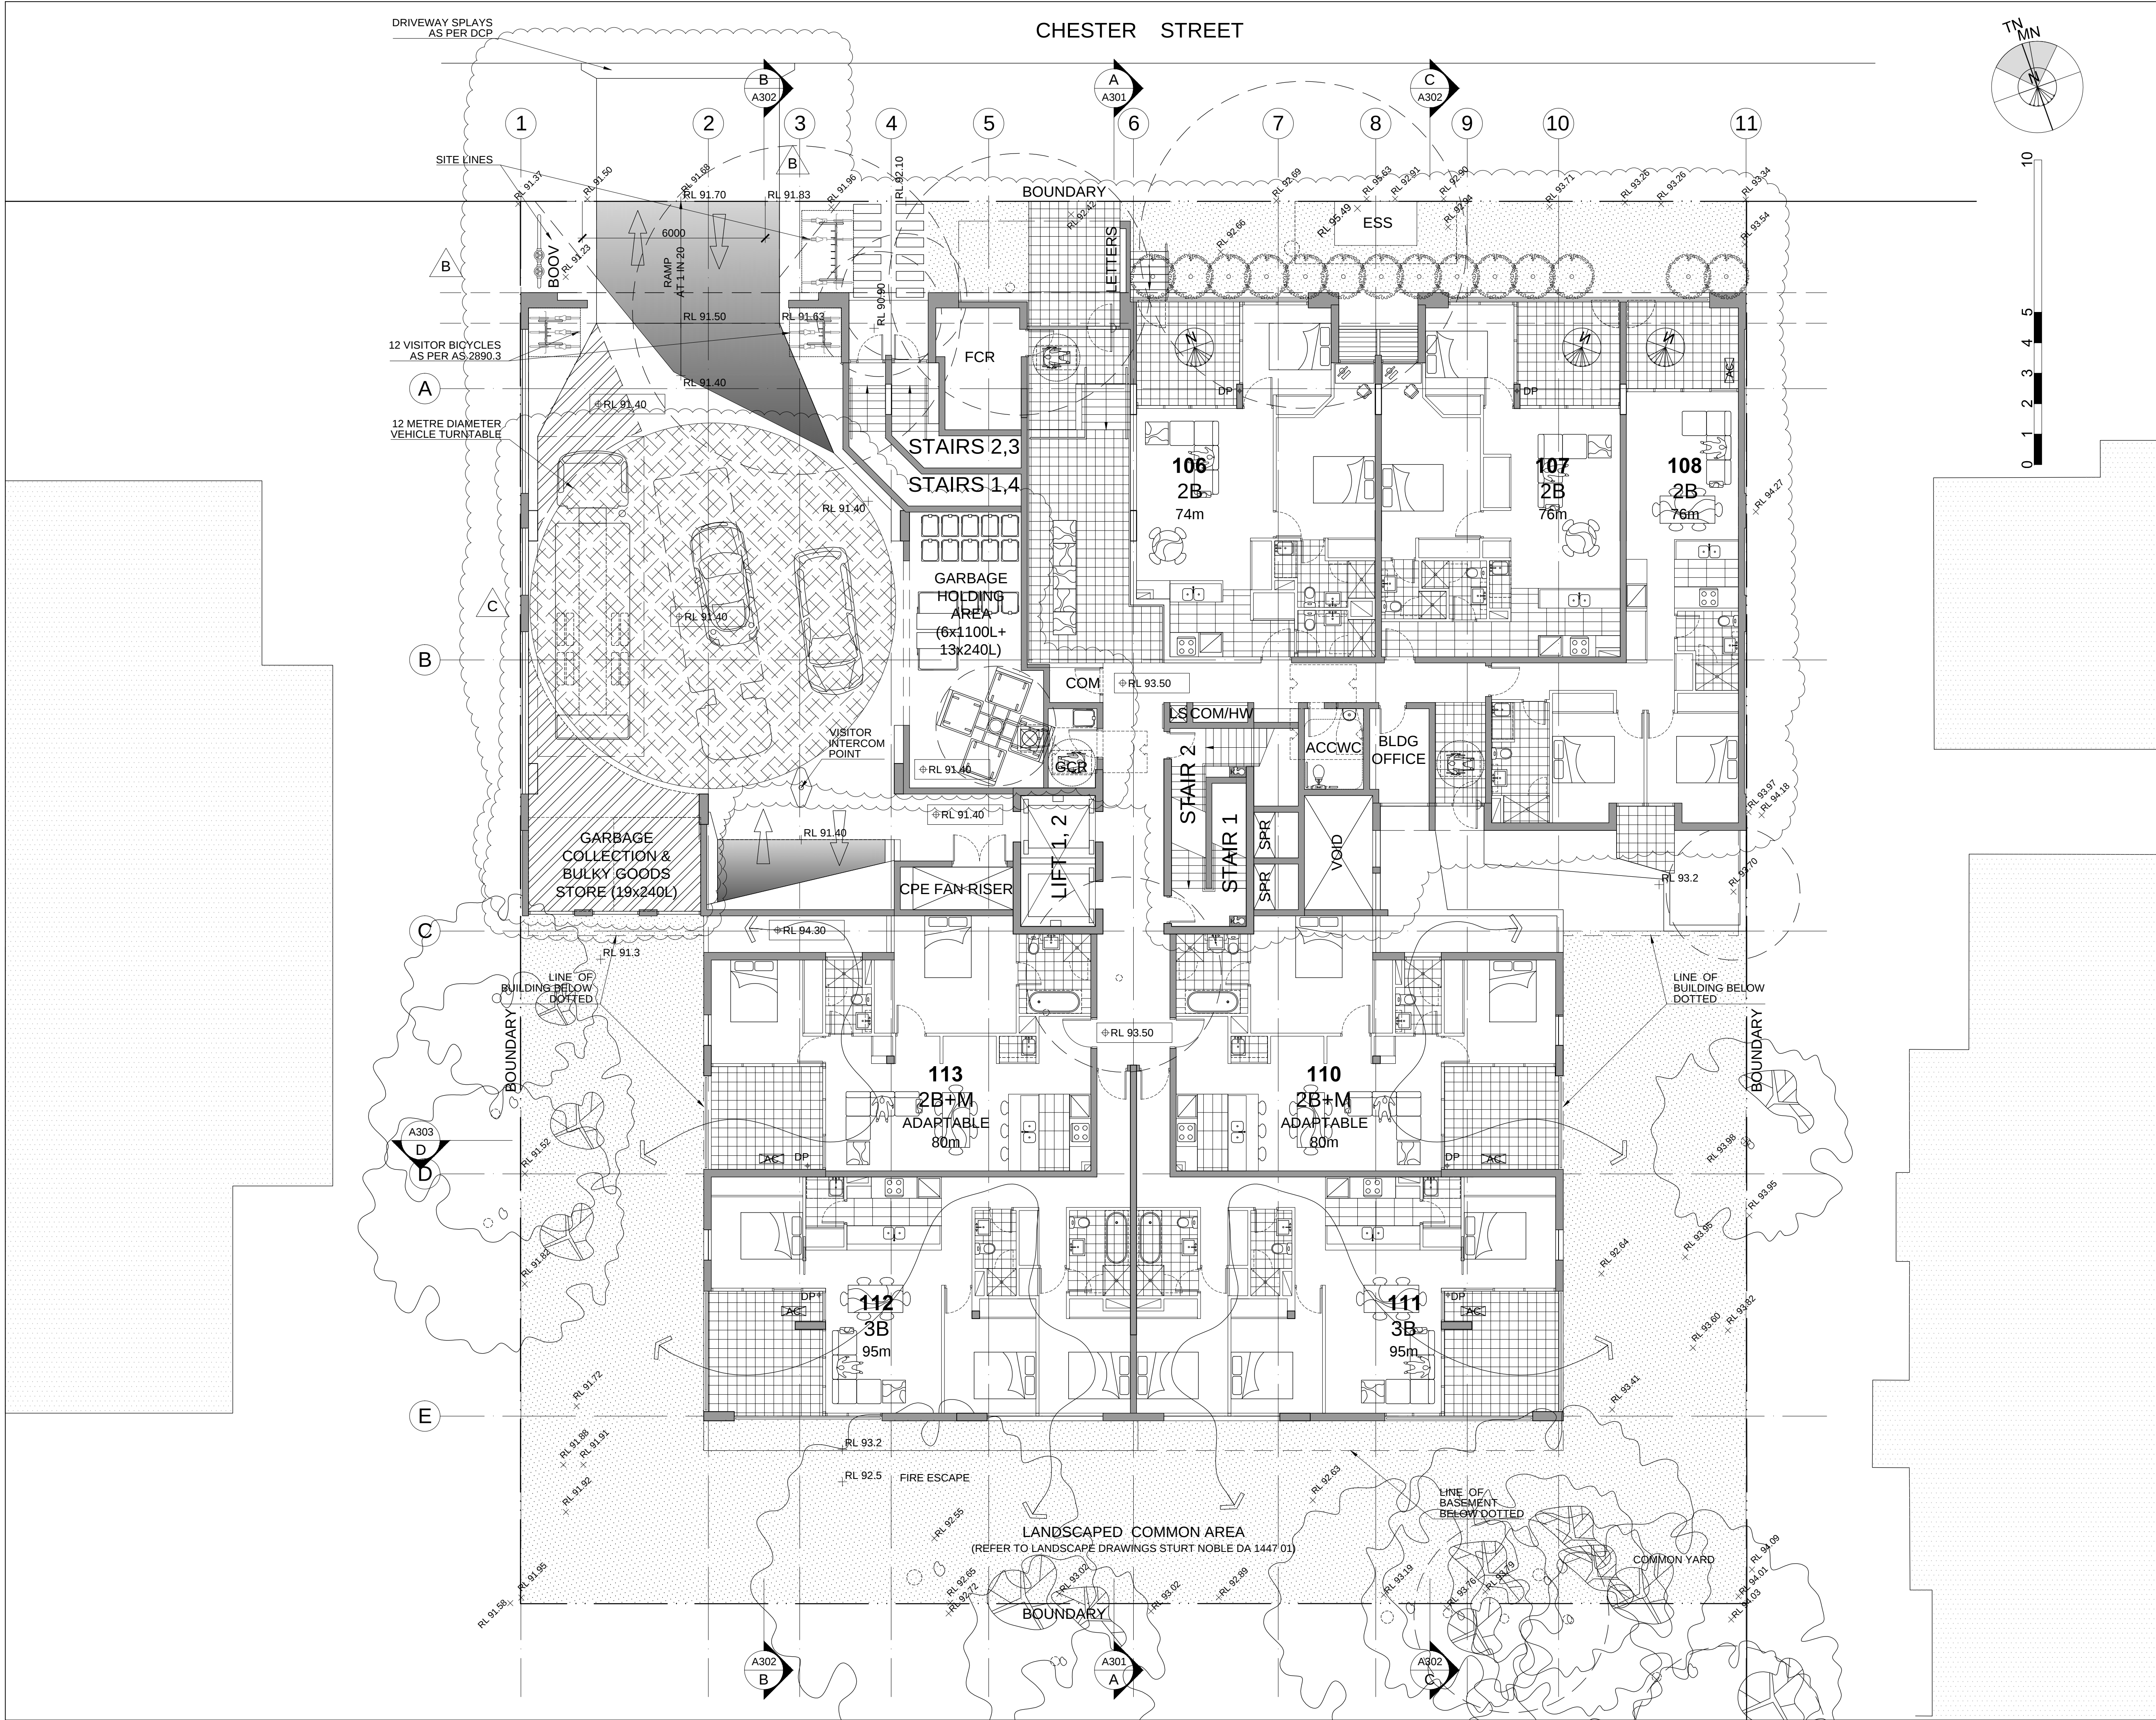

REVISIONS		
R	DATE	DESCRIPTION
P1	13NOV14	FIRST ISSUE
P2	21NOV14	SECOND ISSUE
P2.1	03DEC14	THIRD ISSUE
P3	12DEC14	FOURTH ISSUE
P3a	17DEC14	FIFTH ISSUE
P4	19DEC14	SIXTH ISSUE
P4a	06JAN15	SEVENTH ISSUE
P5	12JAN15	EIGHTH ISSUE
A	27JAN15	DA SUBMISSION ISSUE
B	15APR15	RESPONSE TO COUNCIL'S COMMENTS
C	29MAY15	WASTE COMMENTS

ARCHITECT

PRELIMINARY
NOT FOR CONSTRUCTION

THIS DRAWING IS COPYRIGHT AND THE PROPERTY OF THE AUTHOR. IT MUST NOT BE RETAINED, COPIED OR USED WITHOUT THE EXPRESS AUTHORITY OF:



MIJOLLO INTERNATIONAL PTY. LTD.
ABN 50 145 079 090 Architects Registration 7960
PO BOX 295 MILSONS POINT NSW 1565
T 9922 1939 F 9922 7522 E office@mijollo.com
ALL DIMENSIONS TO BE CHECKED ON SITE BEFORE COMMENCEMENT OF WORK. ALL DISCREPANCIES TO BE BROUGHT TO THE ATTENTION OF THE ARCHITECT. LARGER SCALE DRAWINGS AND WRITTEN DIMENSIONS TAKE PREFERENCE.

CLIENT
B1 EPPING PTY. LTD.

PROJECT
RESIDENTIAL
2 CHESTER STREET
EPPING

DRAWING
TYPICAL PLAN
LEVEL 1

1465	A204-C	1:100 @ A1
DA		ML

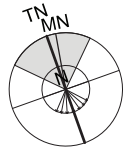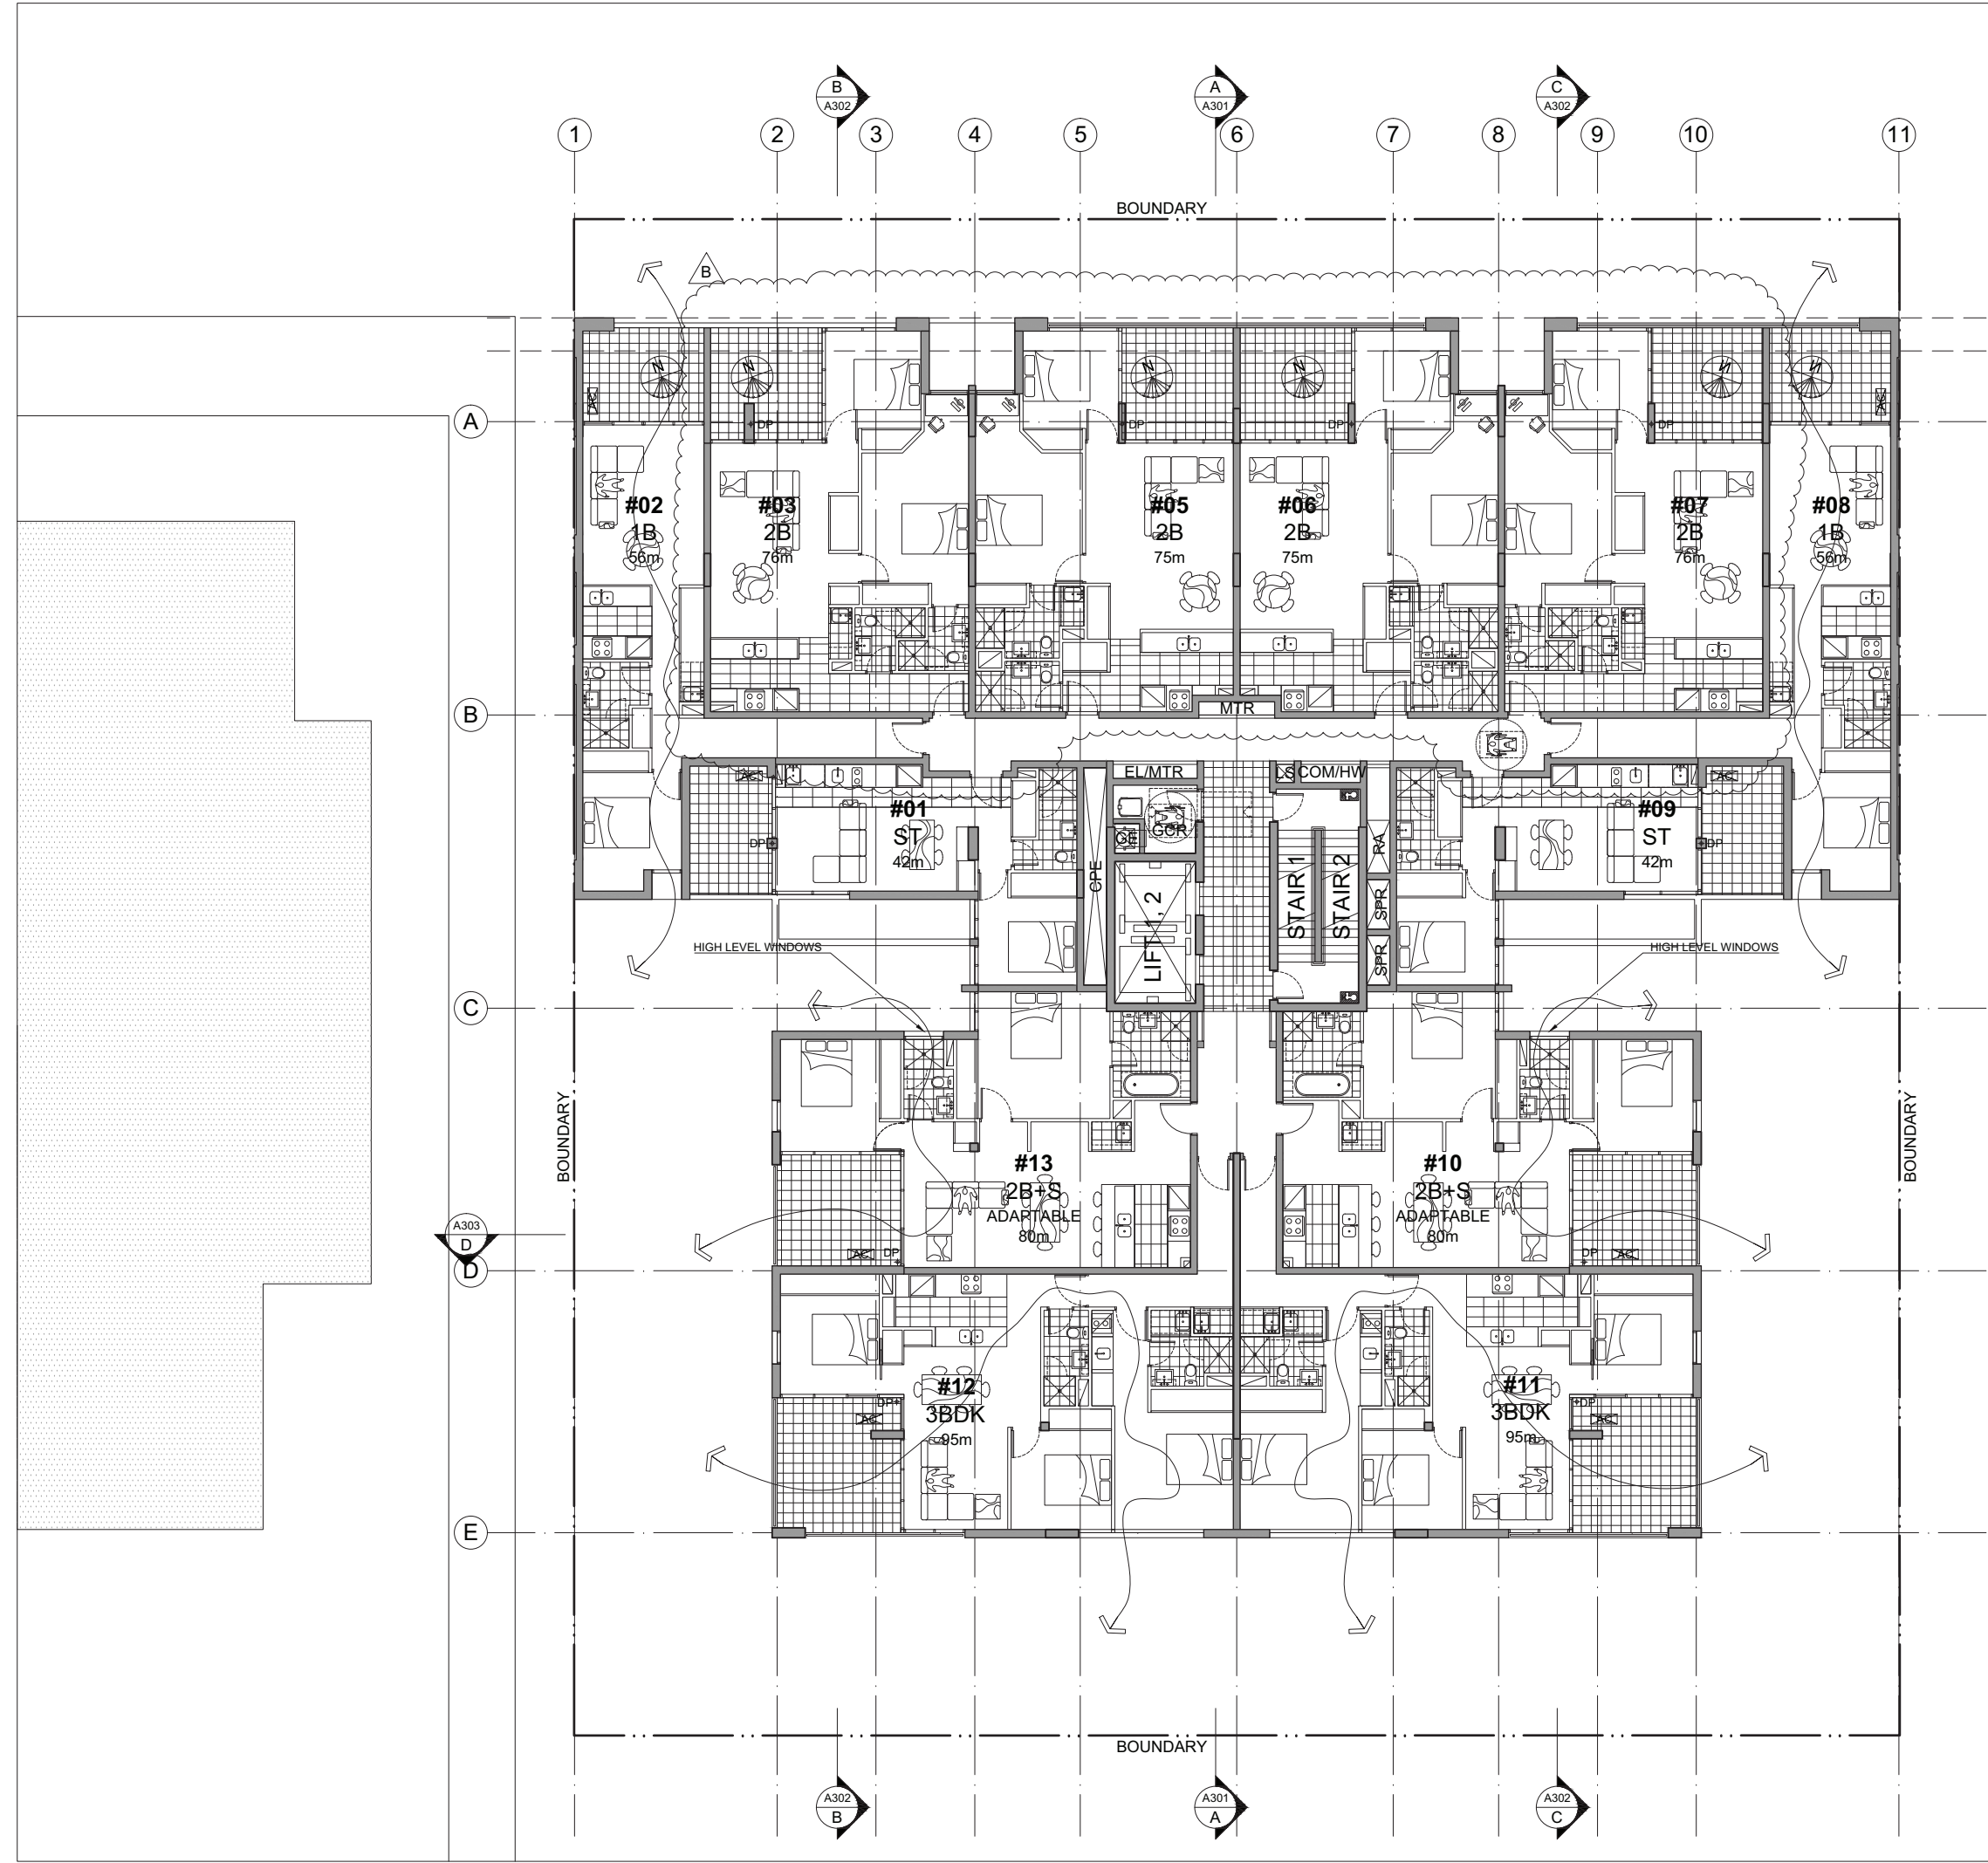

REVISIONS		
R	DATE	DESCRIPTION
P1	13NOV14	FIRST ISSUE
P2	21NOV14	SECOND ISSUE
P2.1	03DEC14	THIRD ISSUE
P3	12DEC14	FOURTH ISSUE
P3a	17DEC14	FIFTH ISSUE
P4	19DEC14	SIXTH ISSUE
P4a	06JAN15	SEVENTH ISSUE
P5	12JAN15	EIGHTH ISSUE
A	27JAN15	DA SUBMISSION ISSUE
B	15APR15	RESPONSE TO COUNCIL'S COMMENTS

ARCHITECT

PRELIMINARY
NOT FOR CONSTRUCTION

THIS DRAWING IS COPYRIGHT AND THE PROPERTY OF THE AUTHOR. IT MUST NOT BE RETAINED, COPIED OR USED WITHOUT THE EXPRESS AUTHORITY OF:

MIJOLLO INTERNATIONAL PTY. LTD.
ABN 50 145 079 090 Architects Registration 7960
PO BOX 295 MILSONS POINT NSW 1565
T 9922 1939 F 9922 7522 E office@mijollo.com


ALL DIMENSIONS TO BE CHECKED ON SITE BEFORE COMMENCEMENT OF WORK. ALL DISCREPANCIES TO BE BROUGHT TO THE ATTENTION OF THE ARCHITECT. LARGER SCALE DRAWINGS AND WRITTEN DIMENSIONS TAKE PREFERENCE.

CLIENT
B1 EPPING PTY. LTD.

PROJECT
RESIDENTIAL
2 CHESTER STREET
EPPING


DRAWING
TYPICAL PLAN
LEVELS 2, 3

1465	A205-B	1:100 @ A1
DA		ML

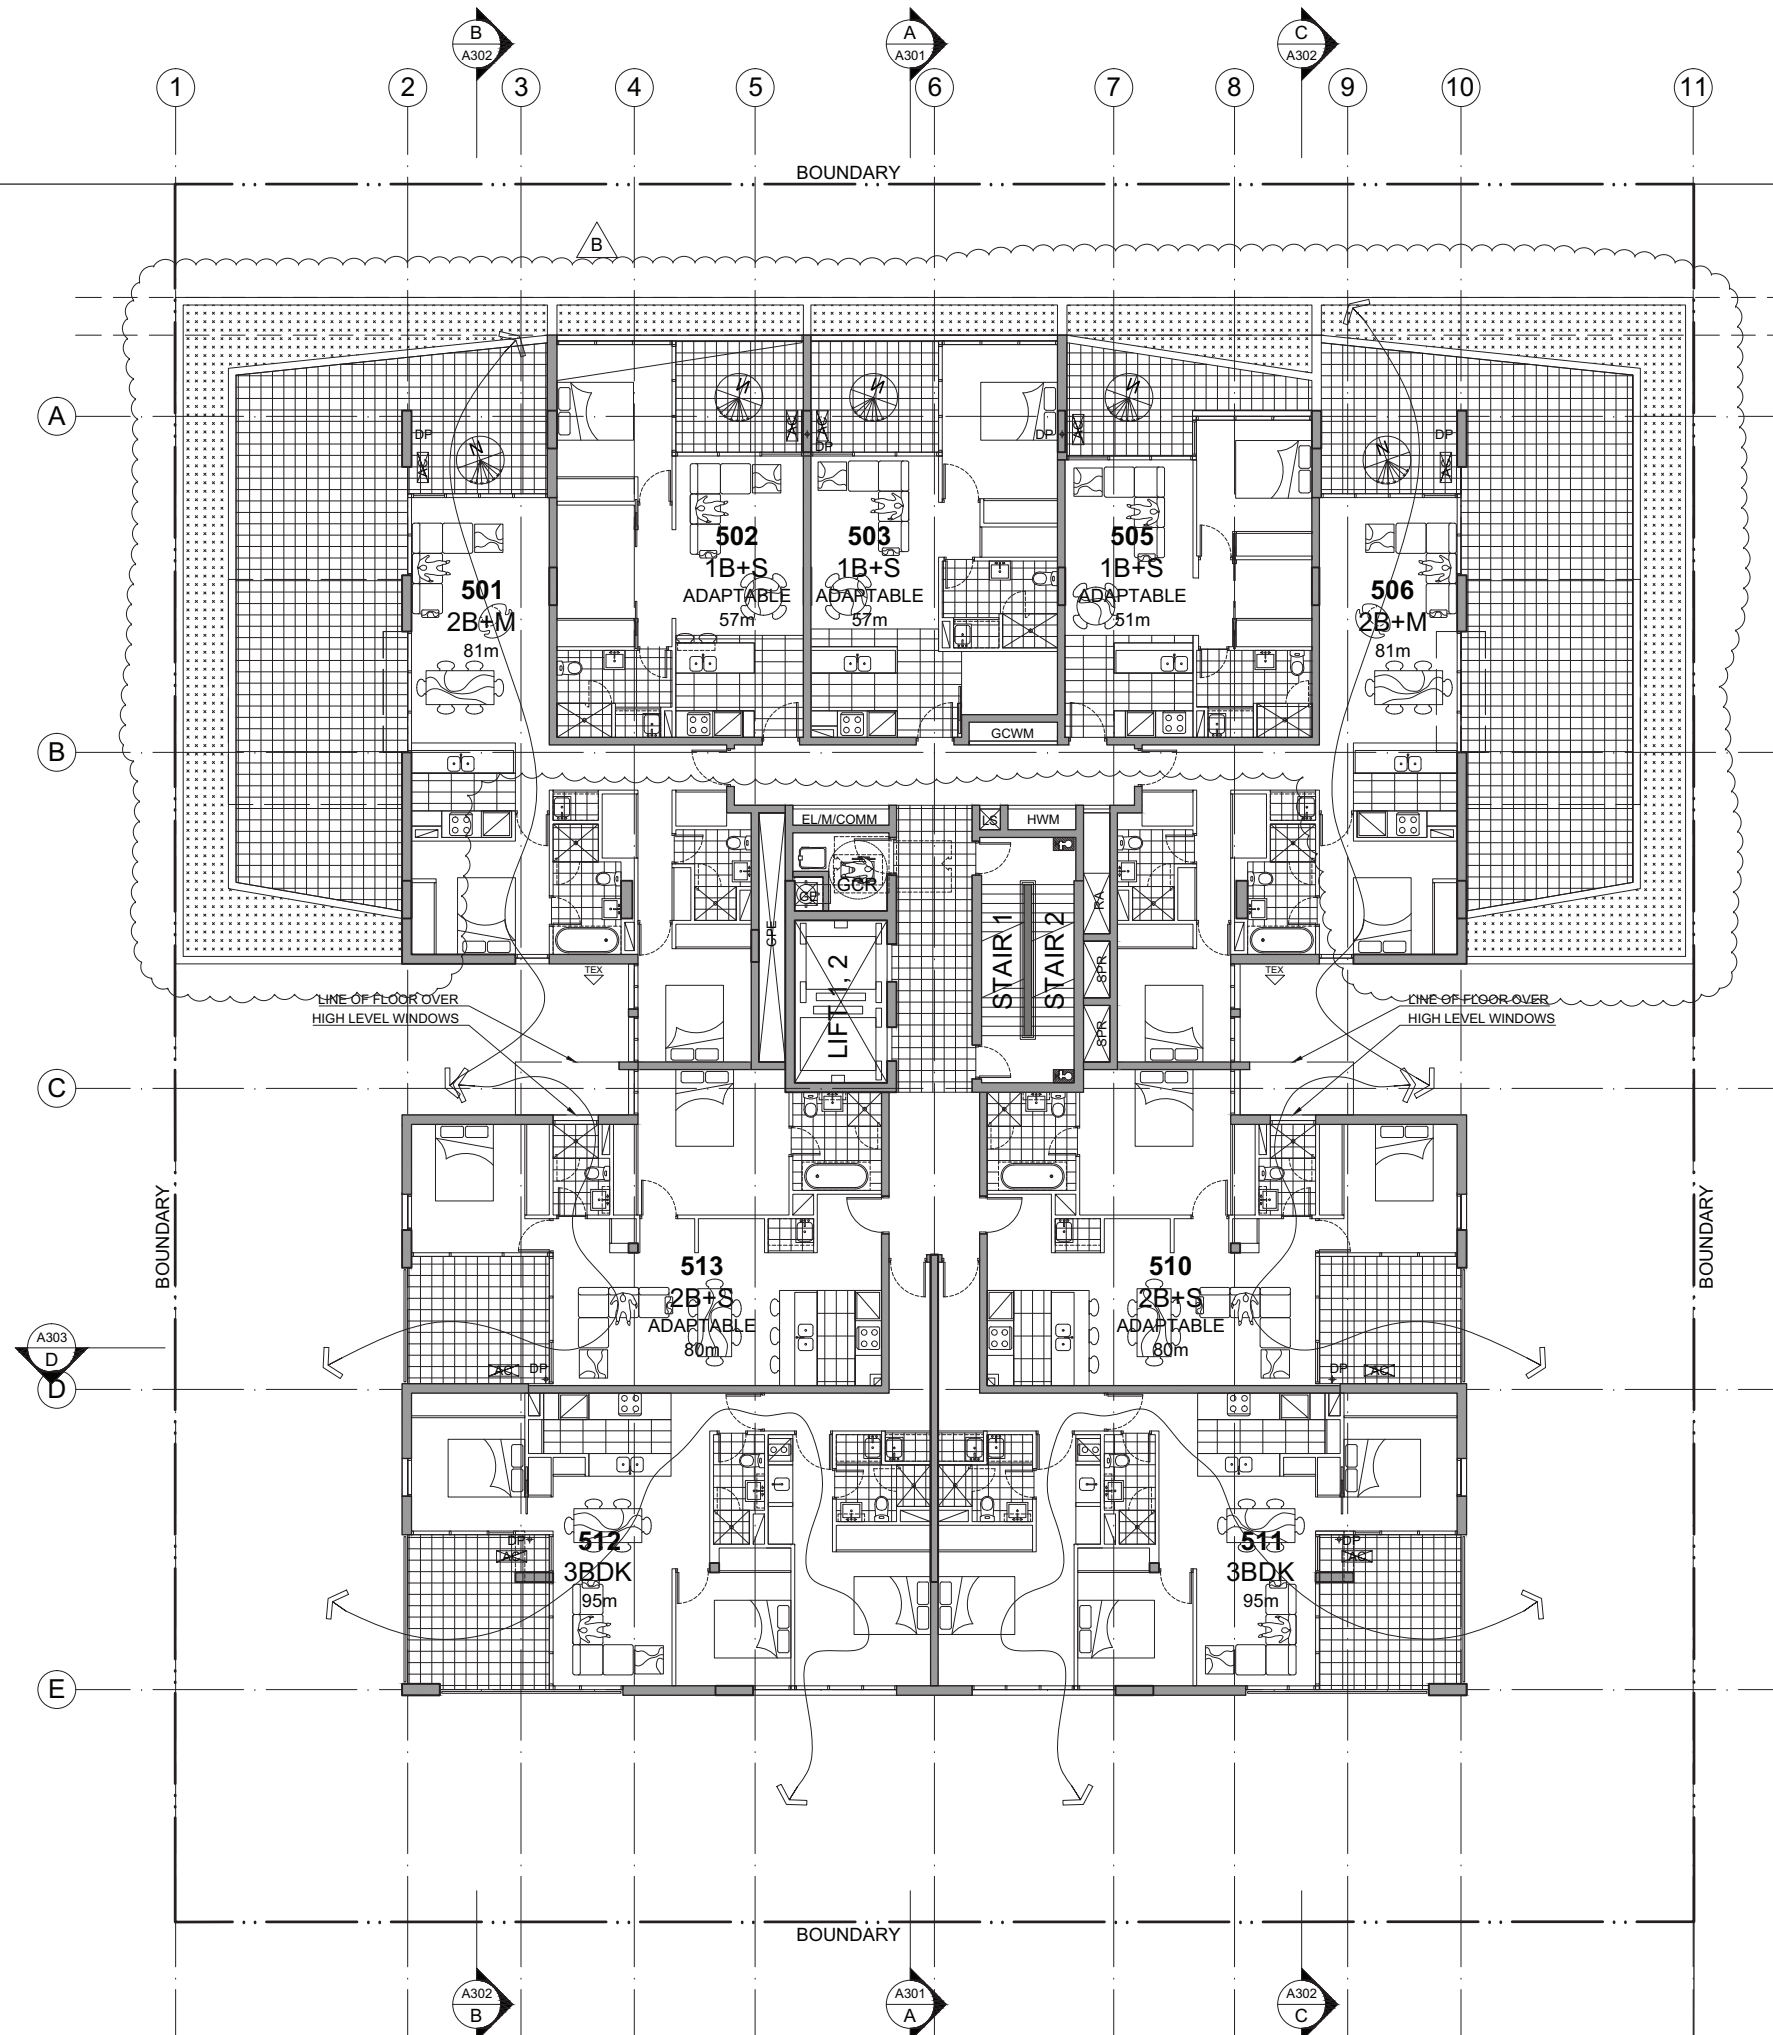


REVISIONS		
R	DATE	DESCRIPTION
P1	13NOV14	FIRST ISSUE
P2	21NOV14	SECOND ISSUE
P2.1	03DEC14	THIRD ISSUE
P3	12DEC14	FOURTH ISSUE
P3a	17DEC14	FIFTH ISSUE
P4	19DEC14	SIXTH ISSUE
P4a	06JAN15	SEVENTH ISSUE
P5	12JAN15	EIGHTH ISSUE
A	27JAN15	DA SUBMISSION ISSUE
B	15APR15	RESPONSE TO COUNCIL'S COMMENTS

ARCHITECT	
PRELIMINARY NOT FOR CONSTRUCTION	
THIS DRAWING IS COPYRIGHT AND THE PROPERTY OF THE AUTHOR. IT MUST NOT BE RETAINED, COPIED OR USED WITHOUT THE EXPRESS AUTHORITY OF: MIJOLLO INTERNATIONAL PTY. LTD. ABN 50 145 079 090 Architects Registration 7960 PO BOX 295 MILSONS POINT NSW 1565 T 9922 1939 F 9922 7522 E office@mijollo.com ALL DIMENSIONS TO BE CHECKED ON SITE BEFORE COMMENCEMENT OF WORK. ALL DISCREPANCIES TO BE BROUGHT TO THE ATTENTION OF THE ARCHITECT. LARGER SCALE DRAWINGS AND WRITTEN DIMENSIONS TAKE PREFERENCE.	
CLIENT B1 EPPING PTY. LTD.	
PROJECT RESIDENTIAL 2 CHESTER STREET EPPING	
DRAWING TYPICAL PLAN LEVEL 5	
1465	A206-B
DA	ML

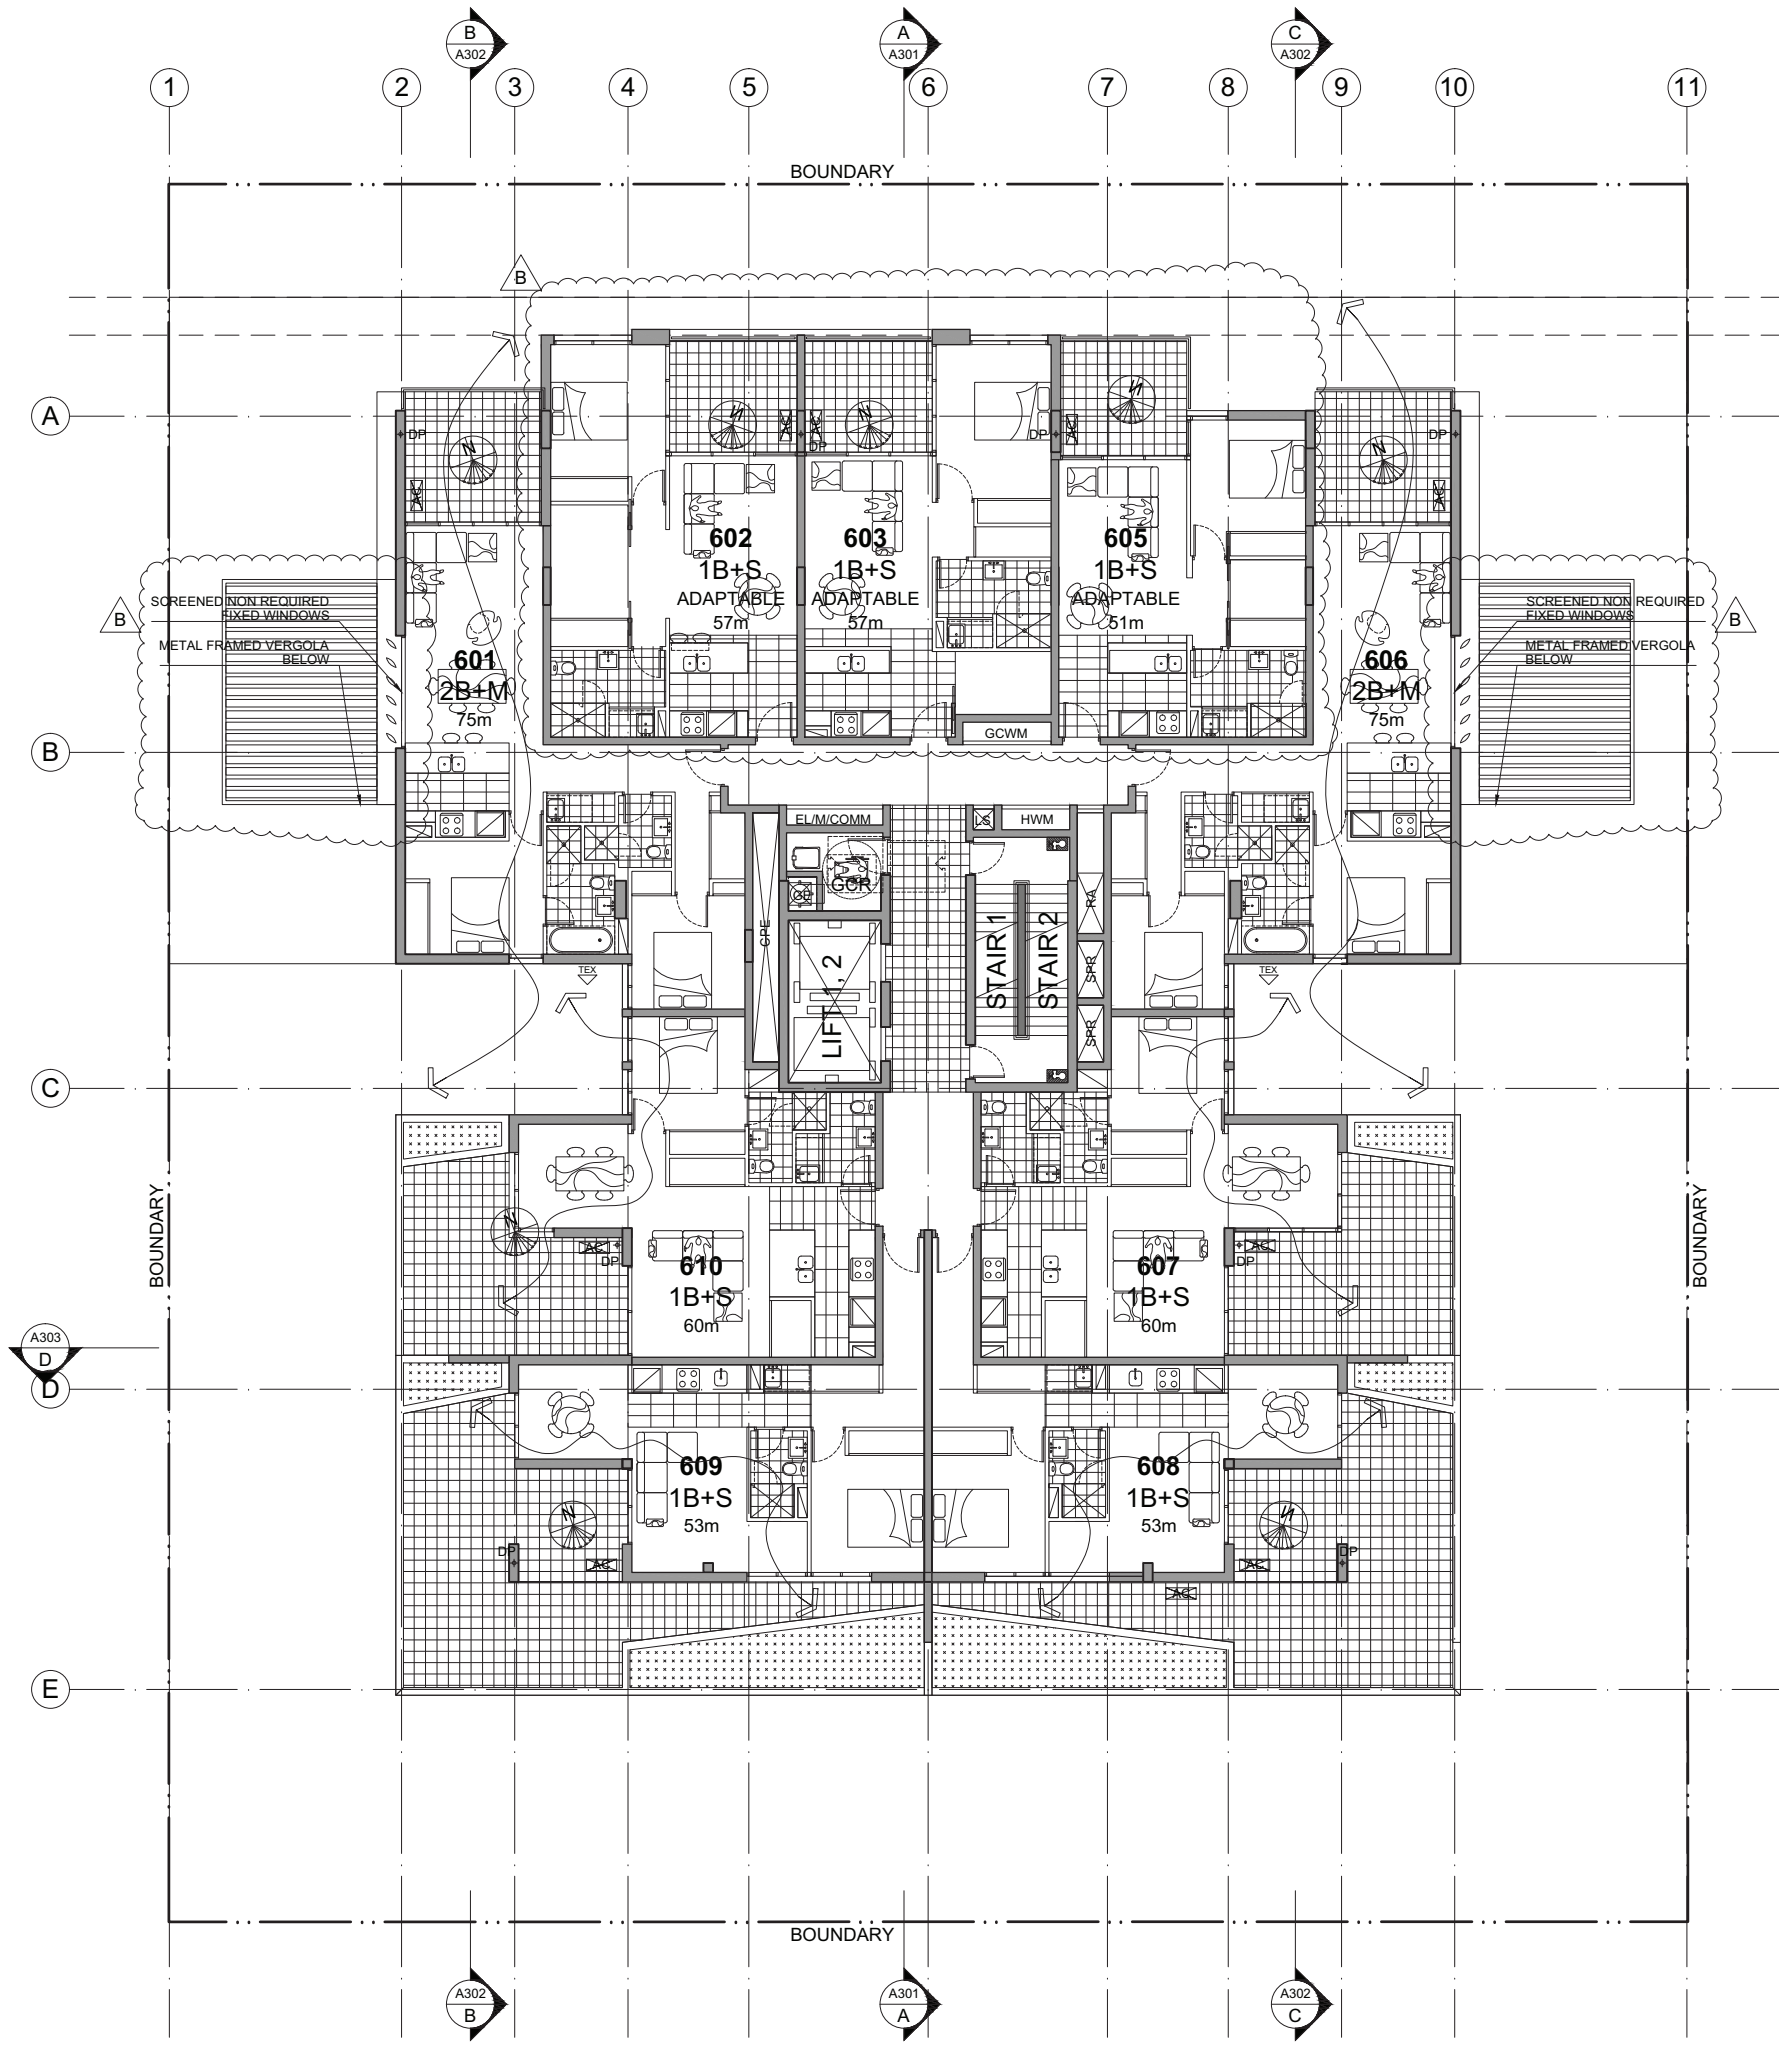

REVISIONS		
R	DATE	DESCRIPTION
P1	13NOV14	FIRST ISSUE
P2	21NOV14	SECOND ISSUE
P2.1	03DEC14	THIRD ISSUE
P3	12DEC14	FOURTH ISSUE
P3a	17DEC14	FIFTH ISSUE
P4	19DEC14	SIXTH ISSUE
P4a	06JAN15	SEVENTH ISSUE
P5	12JAN15	EIGHTH ISSUE
A	27JAN15	DA SUBMISSION ISSUE
B	15APR15	RESPONSE TO COUNCIL'S COMMENTS

ARCHITECT		
		
PRELIMINARY NOT FOR CONSTRUCTION		
THIS DRAWING IS COPYRIGHT AND THE PROPERTY OF THE AUTHOR. IT MUST NOT BE RETAINED, COPIED OR USED WITHOUT THE EXPRESS AUTHORITY OF: MIJOLLO INTERNATIONAL PTY. LTD. ABN 50 145 079 090 Architects Registration 7960 PO BOX 295 MILSONS POINT NSW 1565 T 9922 1939 F 9922 7522 E office@mijollo.com ALL DIMENSIONS TO BE CHECKED ON SITE BEFORE COMMENCEMENT OF WORK. ALL DISCREPANCIES TO BE BROUGHT TO THE ATTENTION OF THE ARCHITECT. LARGER SCALE DRAWINGS AND WRITTEN DIMENSIONS TAKE PREFERENCE.		
CLIENT B1 EPPING PTY. LTD.		
PROJECT RESIDENTIAL 2 CHESTER STREET EPPING		
DRAWING TYPICAL PLAN LEVEL 6		
1465	A207-B	1:100 @ A1
DA		ML

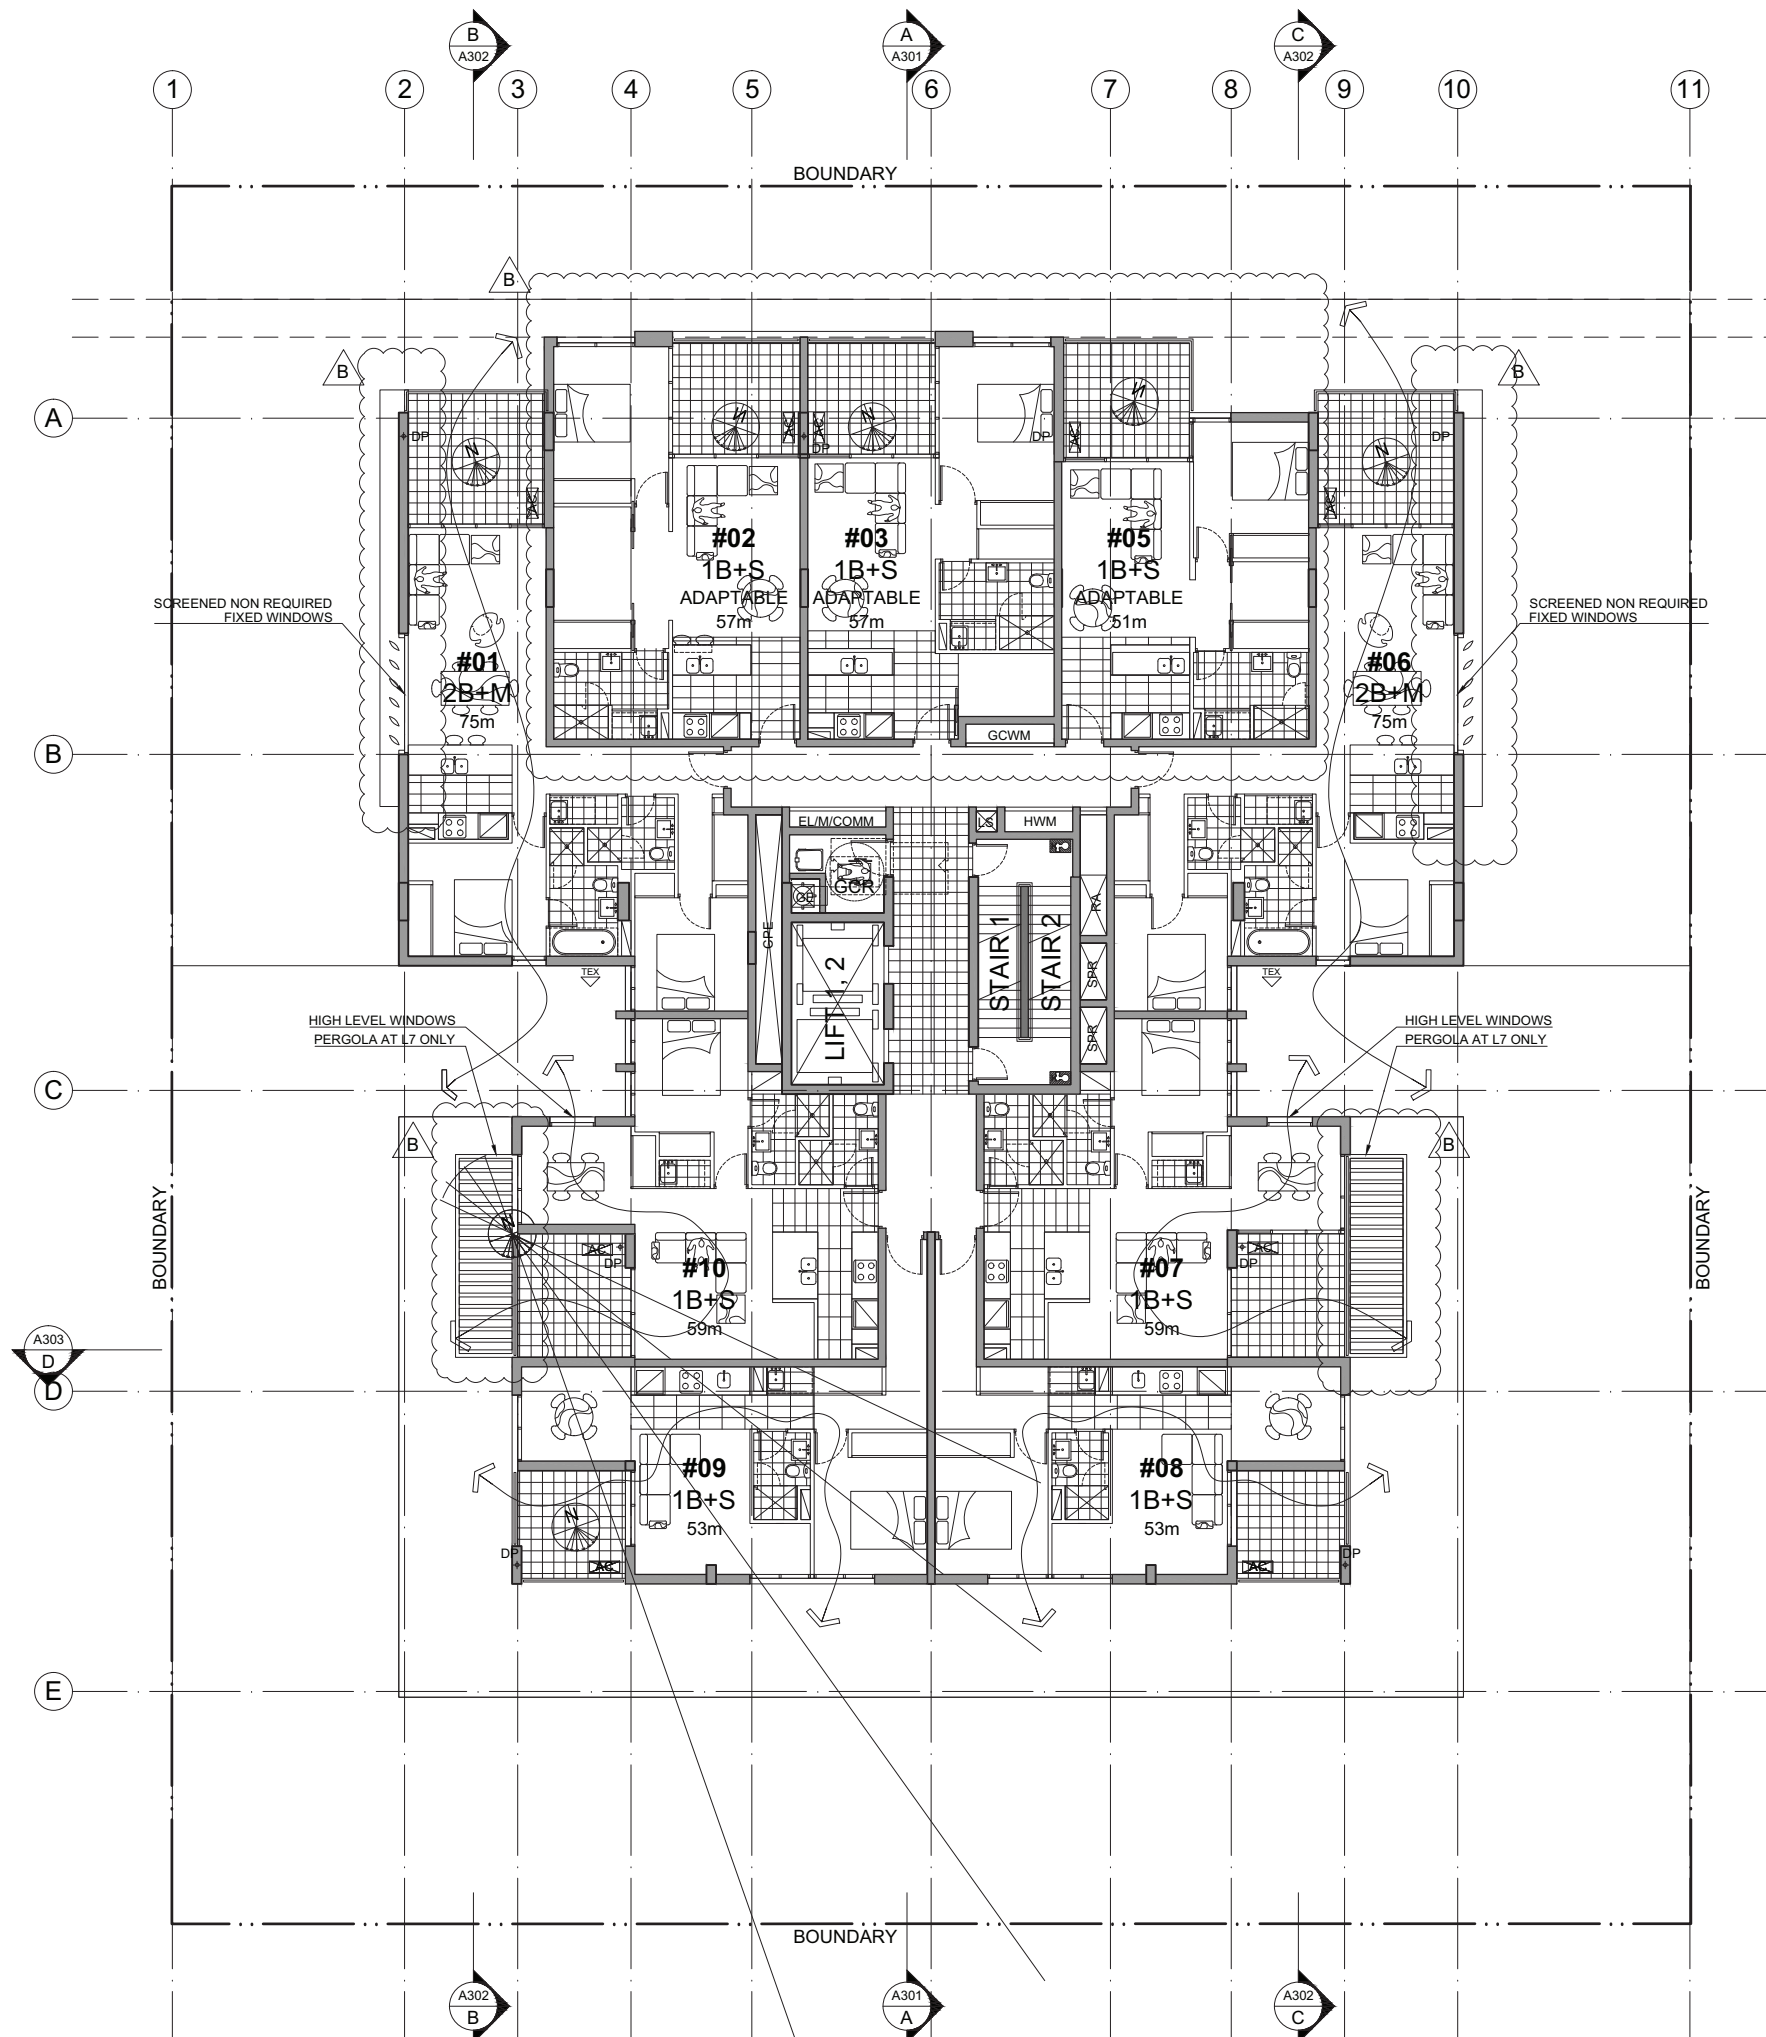

REVISIONS		
R	DATE	DESCRIPTION
P1	13NOV14	FIRST ISSUE
P2	21NOV14	SECOND ISSUE
P2.1	03DEC14	THIRD ISSUE
P3	12DEC14	FOURTH ISSUE
P3a	17DEC14	FIFTH ISSUE
P4	19DEC14	SIXTH ISSUE
P4a	06JAN15	SEVENTH ISSUE
P5	12JAN15	EIGHTH ISSUE
A	27JAN15	DA SUBMISSION ISSUE
B	15APR15	RESPONSE TO COUNCIL'S COMMENTS

ARCHITECT

PRELIMINARY
NOT FOR CONSTRUCTION

THIS DRAWING IS COPYRIGHT AND THE PROPERTY OF THE AUTHOR. IT MUST NOT BE RETAINED, COPIED OR USED WITHOUT THE EXPRESS AUTHORITY OF:

MIJOLLO INTERNATIONAL PTY. LTD.
ABN 50 145 079 090 Architects Registration 7960
PO BOX 295 MILSONS POINT NSW 1565
T 9922 1939 F 9922 7522 E office@mijollo.com



ALL DIMENSIONS TO BE CHECKED ON SITE BEFORE COMMENCEMENT OF WORK. ALL DISCREPANCIES TO BE BROUGHT TO THE ATTENTION OF THE ARCHITECT. LARGER SCALE DRAWINGS AND WRITTEN DIMENSIONS TAKE PREFERENCE.

CLIENT
B1 EPPING PTY. LTD.

PROJECT
RESIDENTIAL
2 CHESTER STREET
EPPING

DRAWING
TYPICAL PLAN
LEVELS 7-9

1465	A208-B	1:100 @ A1
DA		ML

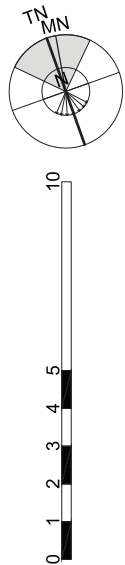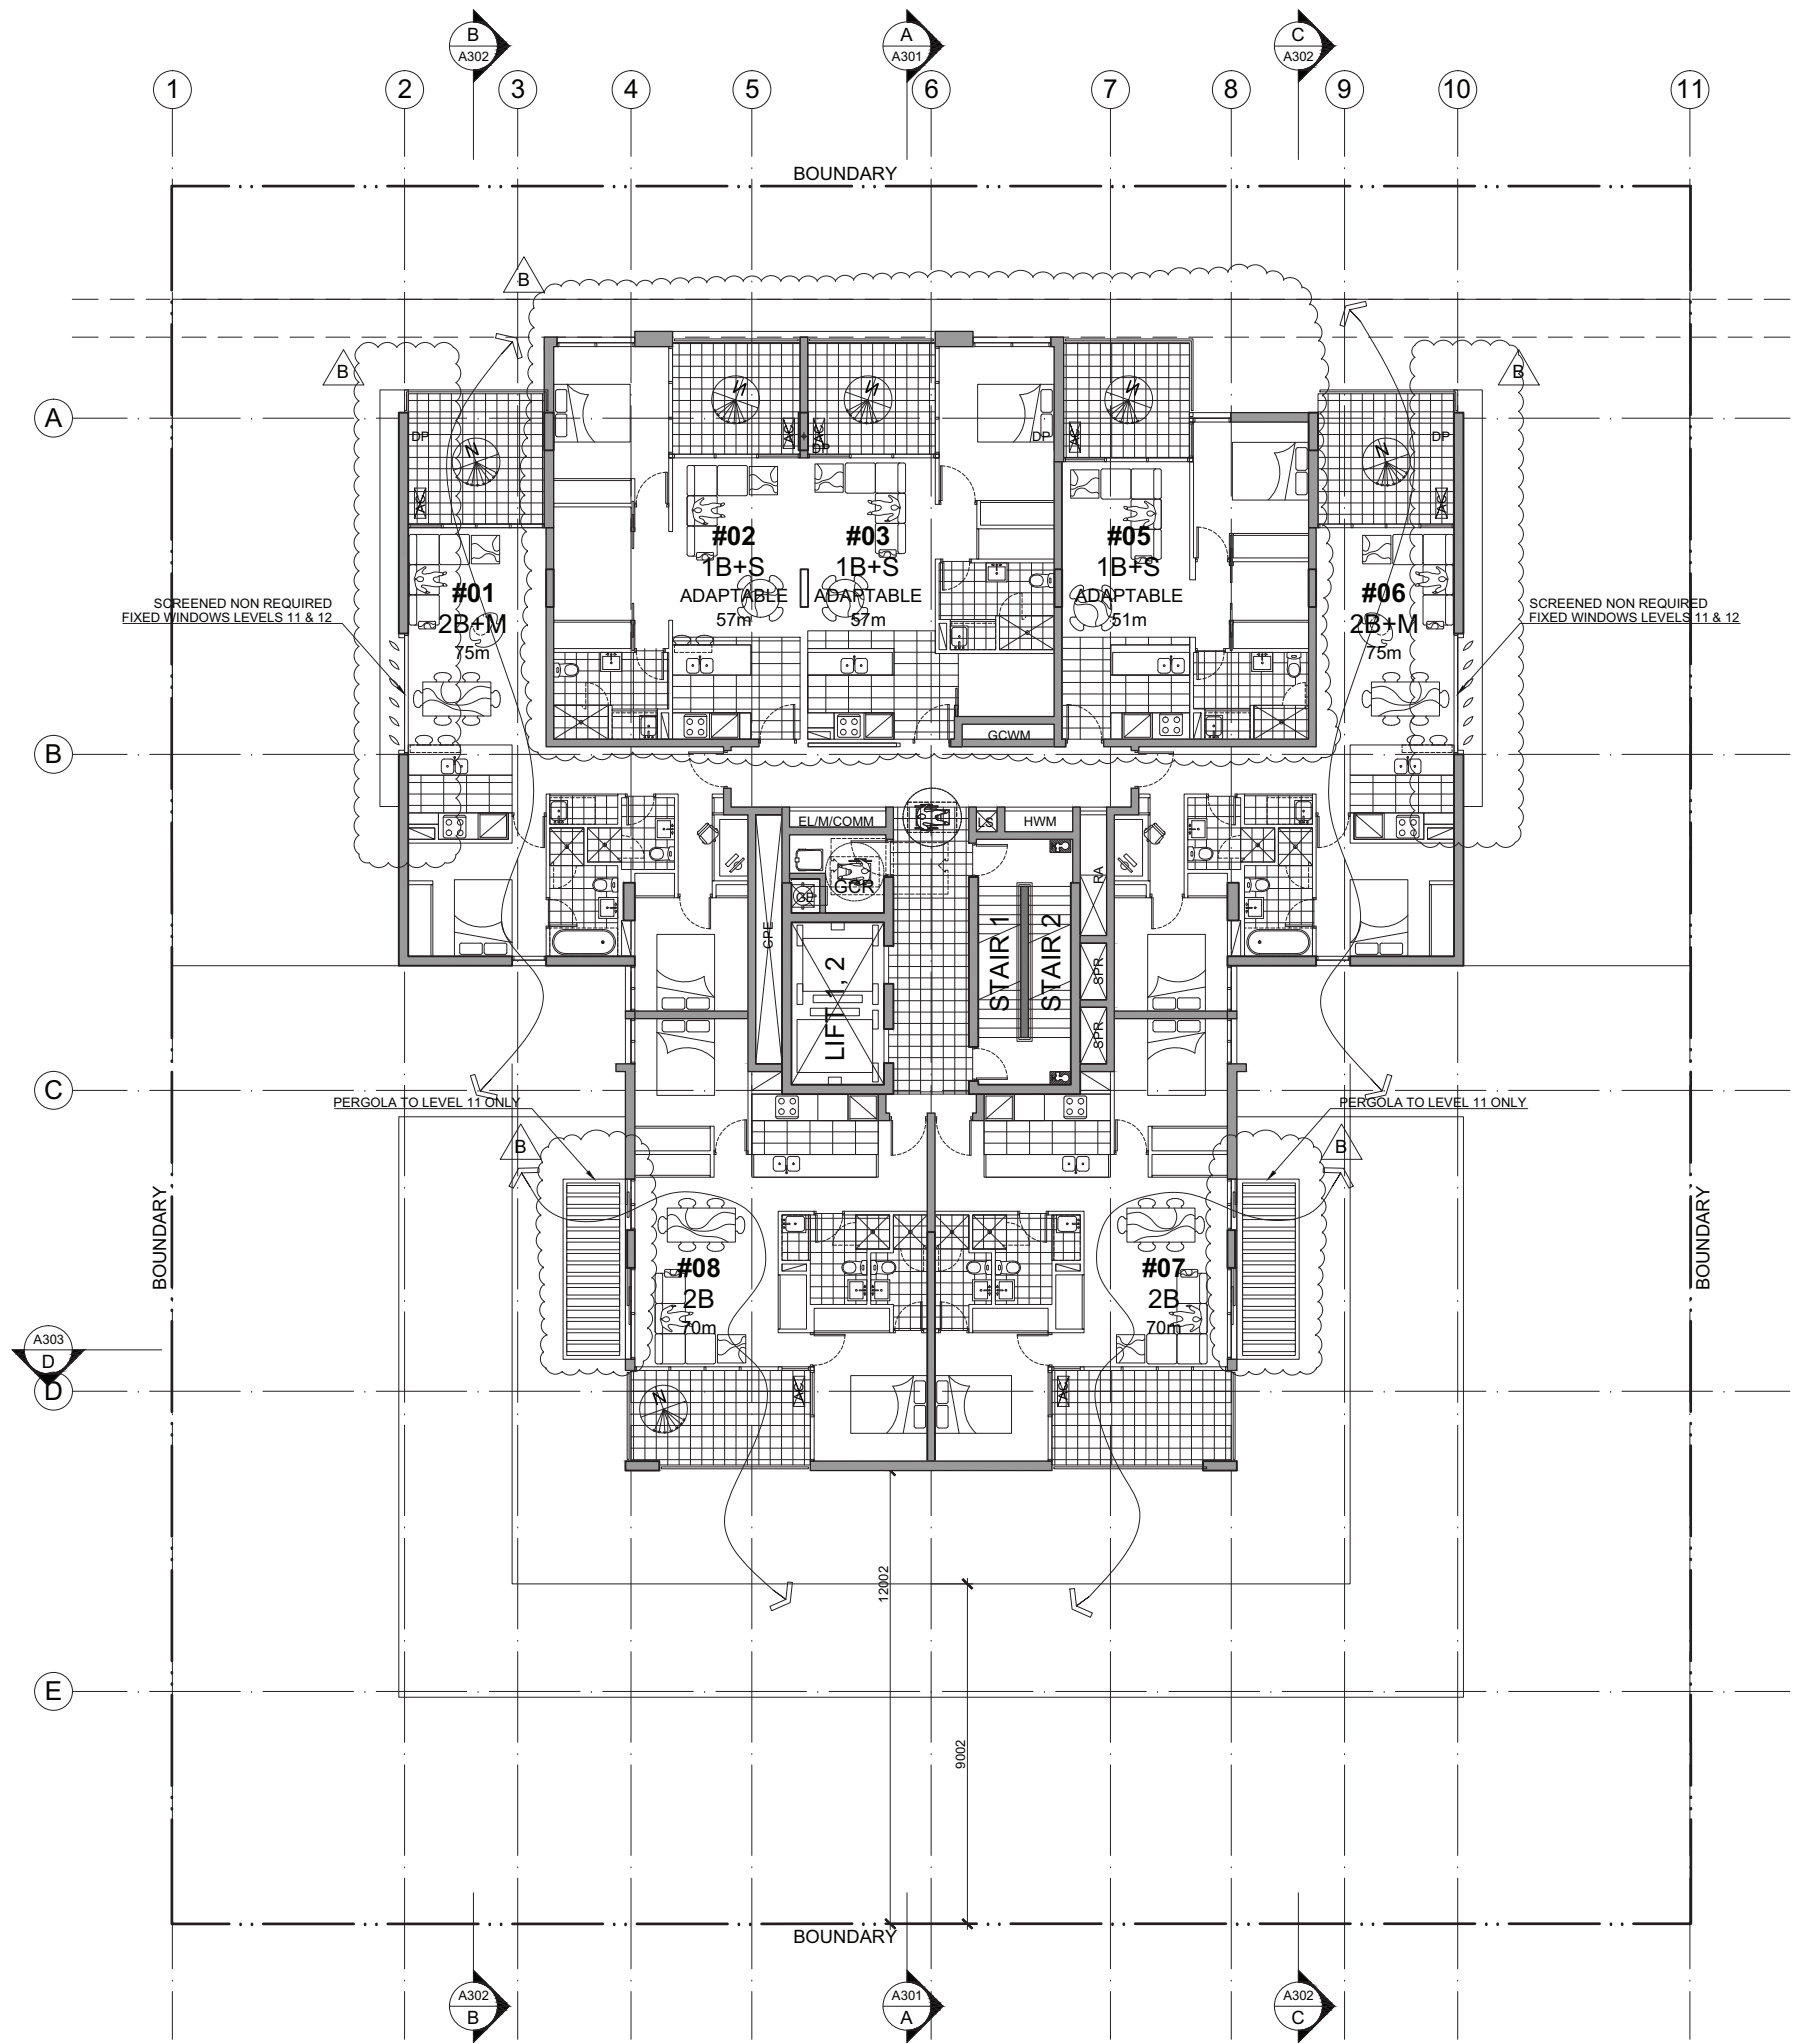

REVISIONS		
R	DATE	DESCRIPTION
P1	13NOV14	FIRST ISSUE
P2	21NOV14	SECOND ISSUE
P2.1	03DEC14	THIRD ISSUE
P3	12DEC14	FOURTH ISSUE
P3a	17DEC14	FIFTH ISSUE
P4	19DEC14	SIXTH ISSUE
P4a	06JAN15	SEVENTH ISSUE
P5	12JAN15	EIGHTH ISSUE
A	27JAN15	DA SUBMISSION ISSUE
B	15APR15	RESPONSE TO COUNCIL'S COMMENTS

ARCHITECT

PRELIMINARY
NOT FOR CONSTRUCTION

THIS DRAWING IS COPYRIGHT AND THE PROPERTY OF THE AUTHOR. IT MUST NOT BE RETAINED, COPIED OR USED WITHOUT THE EXPRESS AUTHORITY OF:

MIJOLLO INTERNATIONAL PTY. LTD.
ABN 50 145 079 090 Architects Registration 7960
PO BOX 295 MILSONS POINT NSW 1565
T 9922 1939 F 9922 7522 E office@mijollo.com



ALL DIMENSIONS TO BE CHECKED ON SITE BEFORE COMMENCEMENT OF WORK. ALL DISCREPANCIES TO BE BROUGHT TO THE ATTENTION OF THE ARCHITECT. LARGER SCALE DRAWINGS AND WRITTEN DIMENSIONS TAKE PREFERENCE.

CLIENT
B1 EPPING PTY. LTD.

PROJECT
RESIDENTIAL
2 CHESTER STREET
EPPING

DRAWING
TYPICAL PLAN
LEVELS 11,12,13,15

1465	A210-B	1:100 @A1
DA		ML

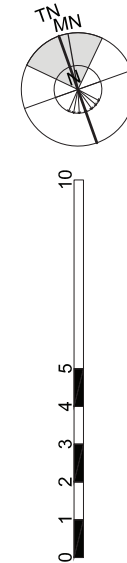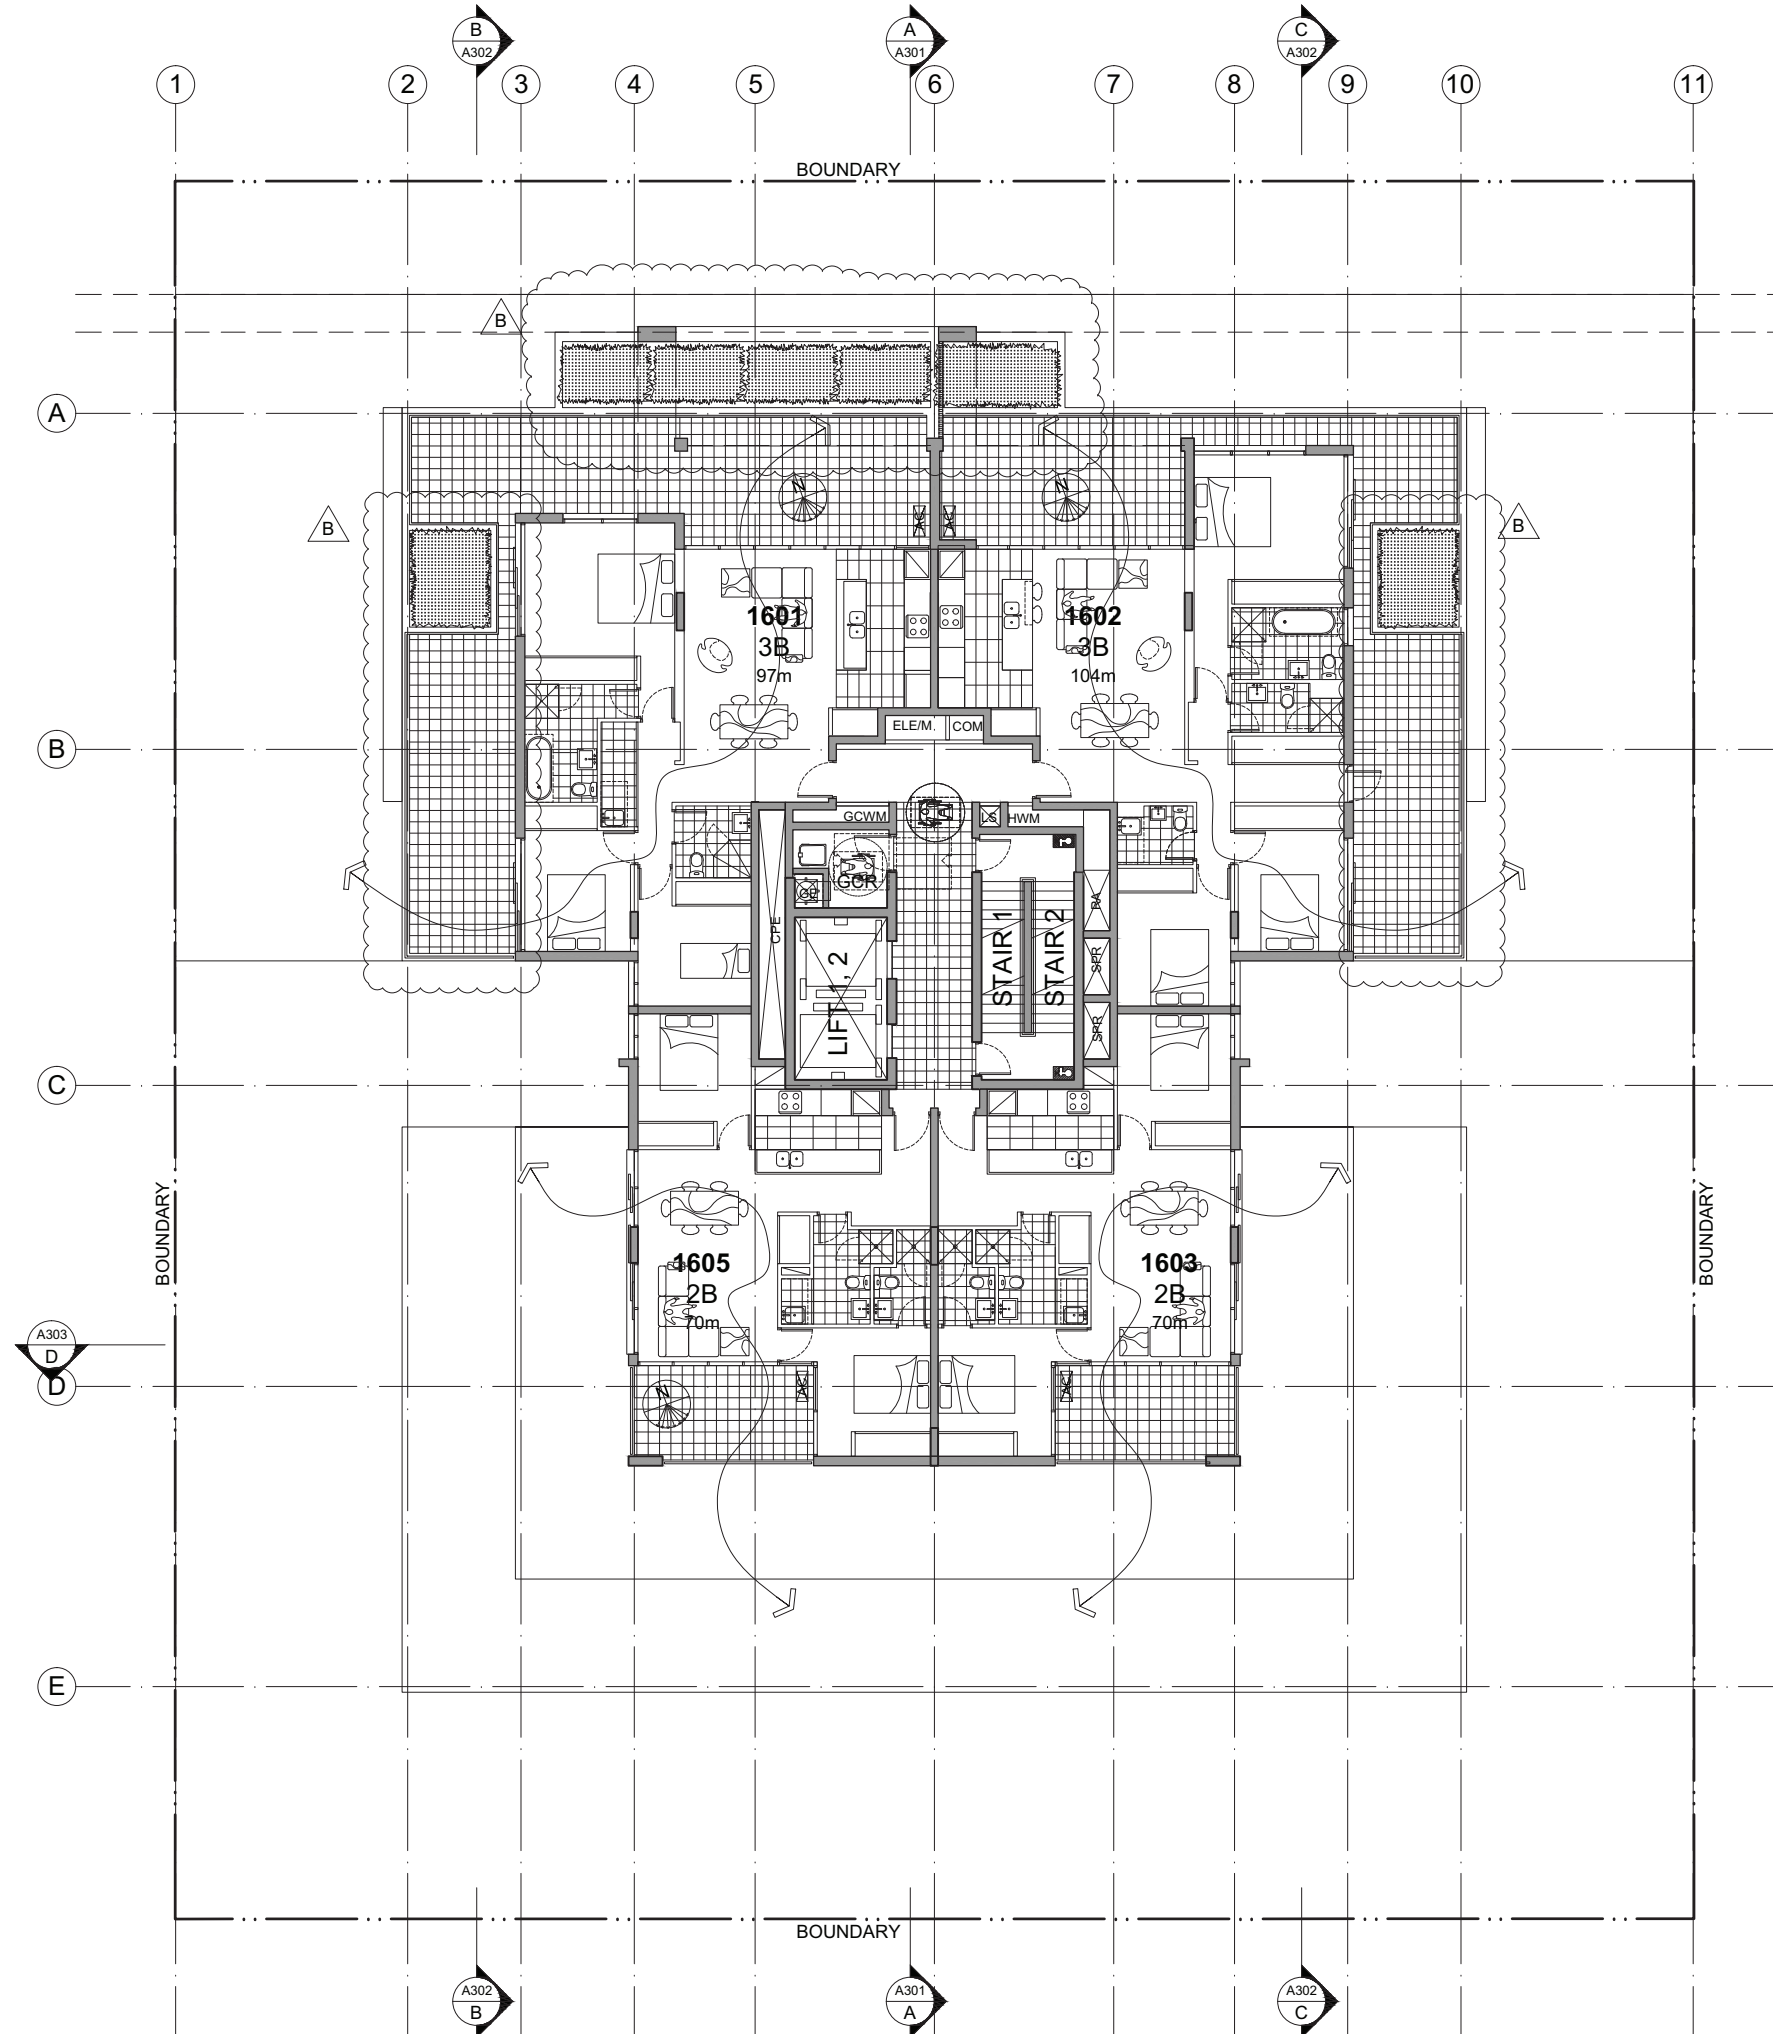

REVISIONS		
R	DATE	DESCRIPTION
P1	13NOV14	FIRST ISSUE
P2	21NOV14	SECOND ISSUE
P2.1	03DEC14	THIRD ISSUE
P3	12DEC14	FOURTH ISSUE
P3a	17DEC14	FIFTH ISSUE
P4	19DEC14	SIXTH ISSUE
P4a	06JAN15	SEVENTH ISSUE
P5	12JAN15	EIGHTH ISSUE
A	27JAN15	DA SUBMISSION ISSUE
B	15APR15	RESPONSE TO COUNCIL'S COMMENTS

ARCHITECT

PRELIMINARY
NOT FOR CONSTRUCTION

THIS DRAWING IS COPYRIGHT AND THE PROPERTY OF THE AUTHOR. IT MUST NOT BE RETAINED, COPIED OR USED WITHOUT THE EXPRESS AUTHORITY OF:

MIJOLLO INTERNATIONAL PTY. LTD.
ABN 50 145 079 090 Architects Registration 7960
PO BOX 295 MILSONS POINT NSW 1565
T 9922 1939 F 9922 7522 E office@mijollo.com



ALL DIMENSIONS TO BE CHECKED ON SITE BEFORE COMMENCEMENT OF WORK. ALL DISCREPANCIES TO BE BROUGHT TO THE ATTENTION OF THE ARCHITECT. LARGER SCALE DRAWINGS AND WRITTEN DIMENSIONS TAKE PREFERENCE.

CLIENT
B1 EPPING PTY. LTD.

PROJECT
RESIDENTIAL
2 CHESTER STREET
EPPING

DRAWING
TYPICAL PLAN
LEVEL 16

1465	A211-B	1:100 @A1
DA		ML

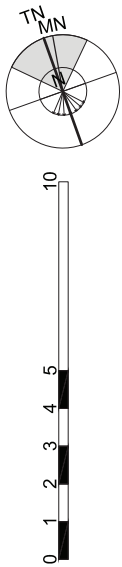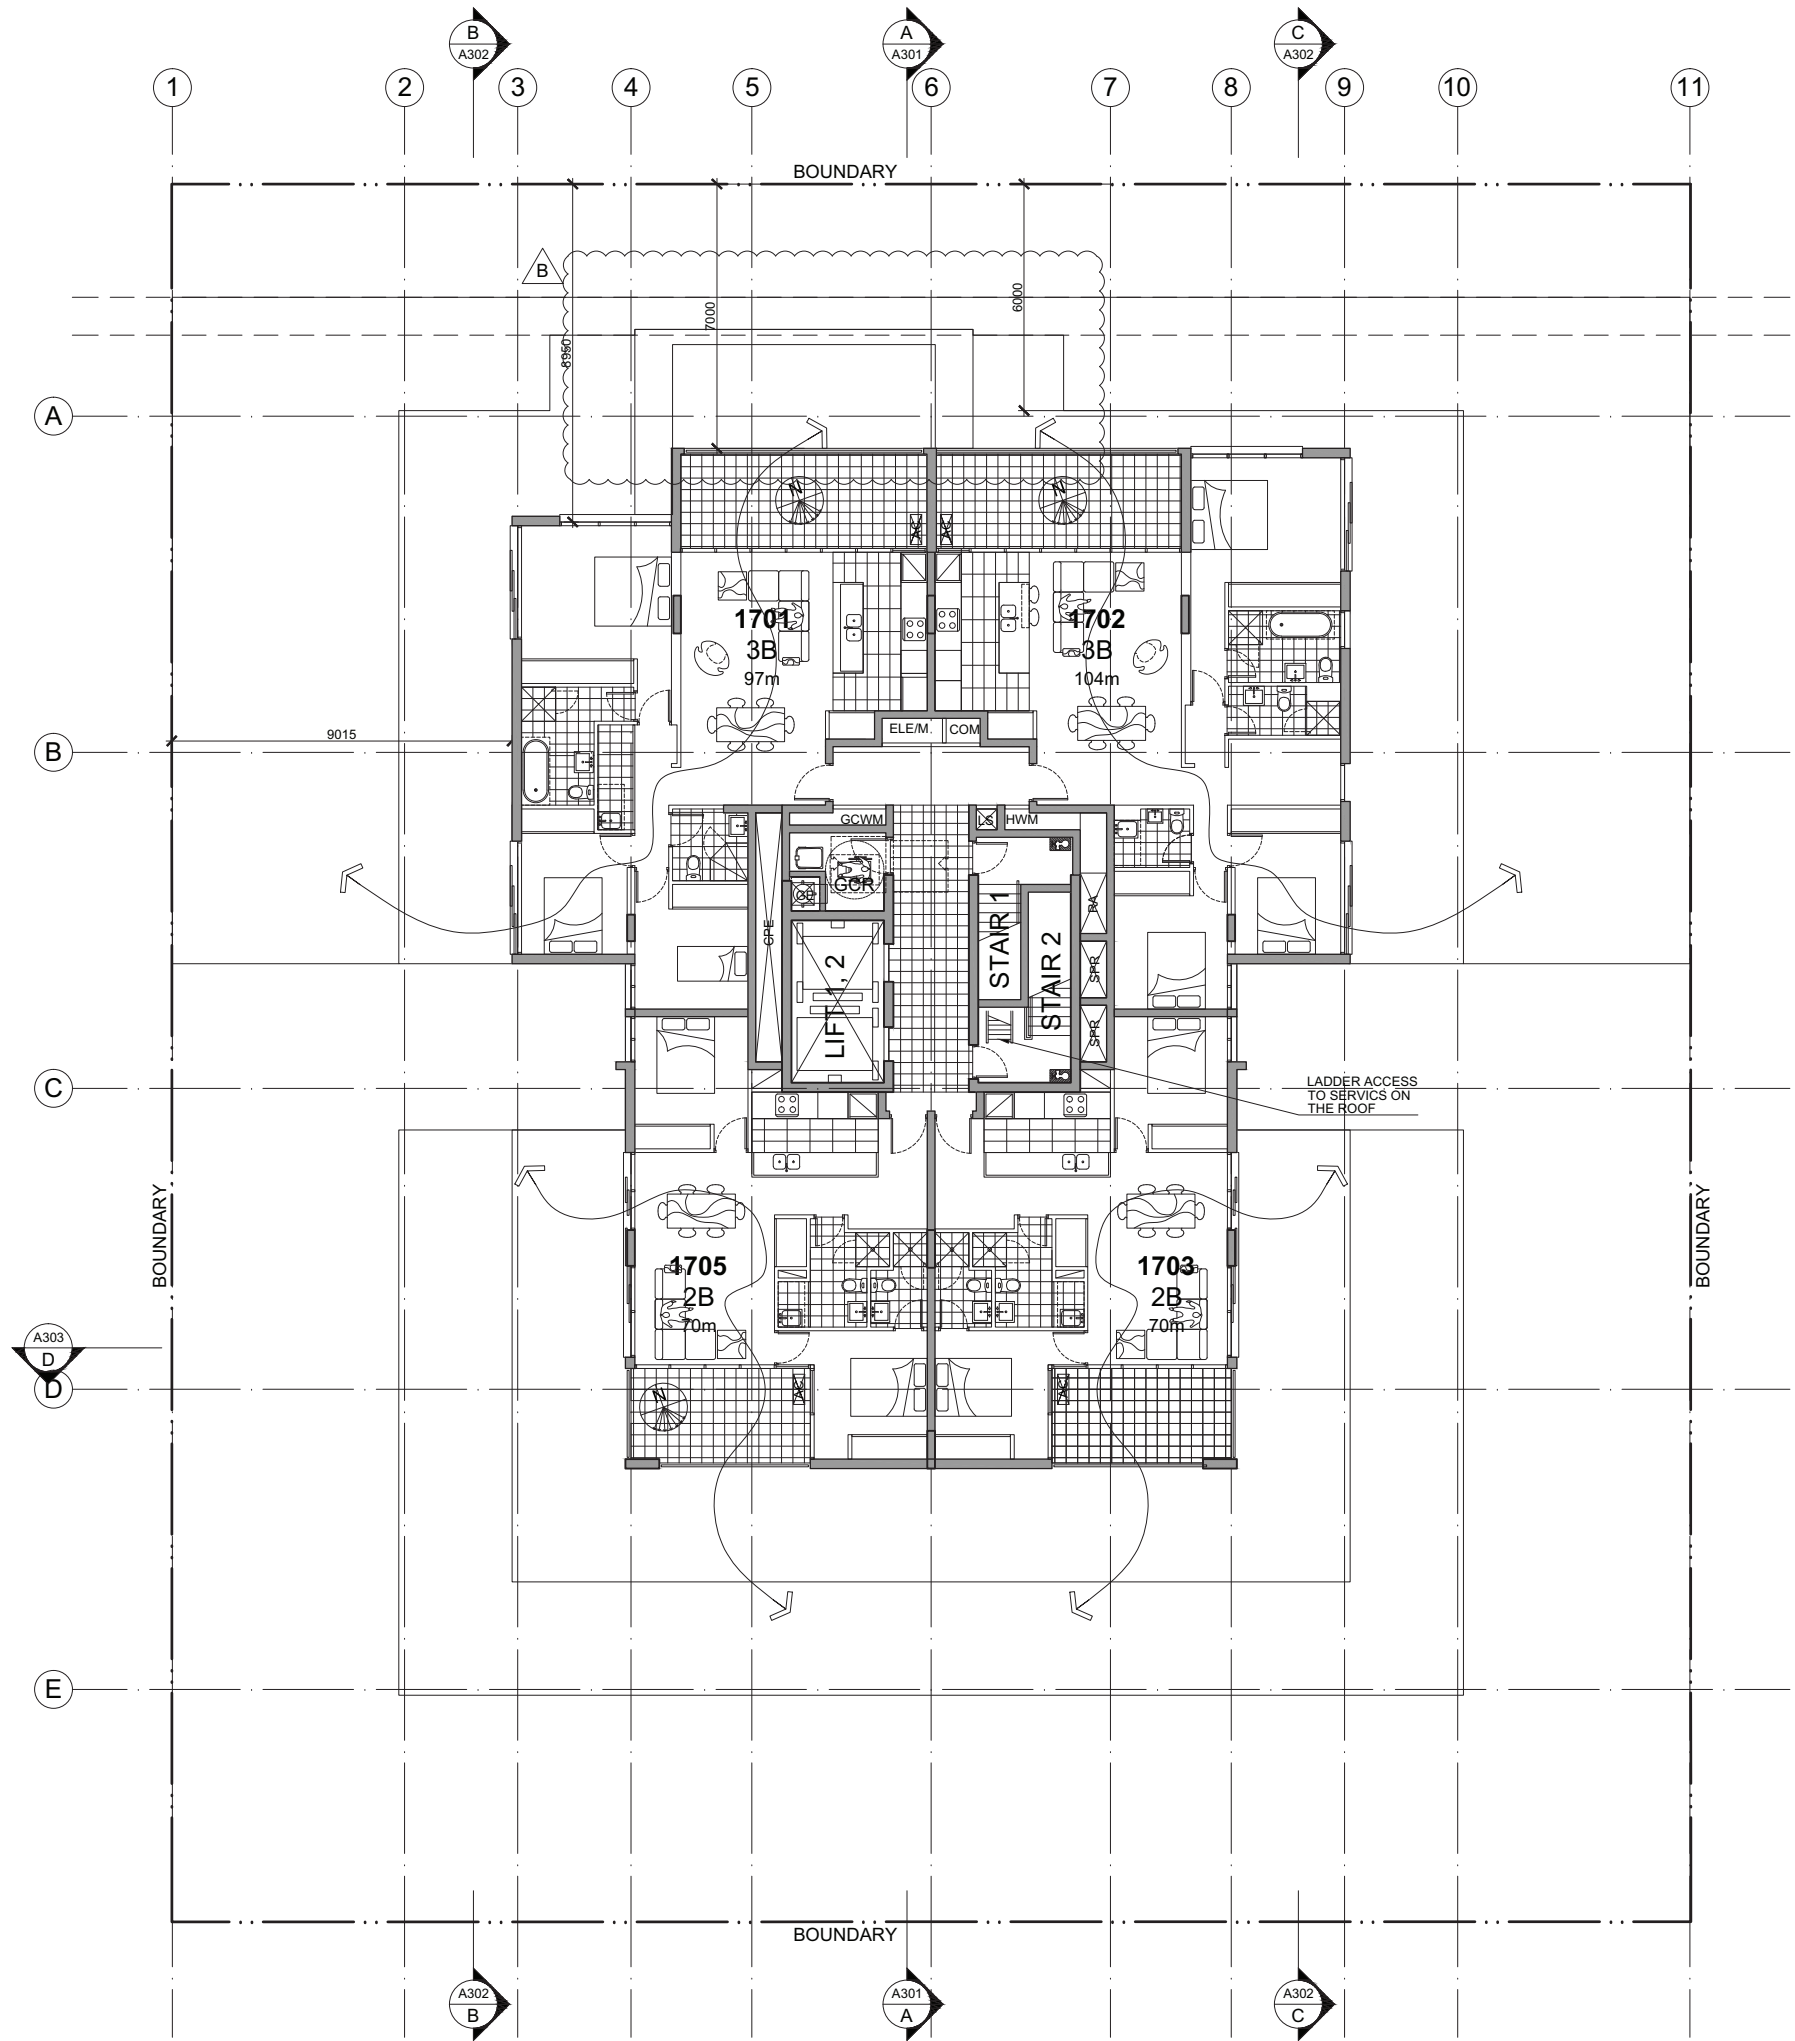

REVISIONS		
R	DATE	DESCRIPTION
P1	13NOV14	FIRST ISSUE
P2	21NOV14	SECOND ISSUE
P2.1	03DEC14	THIRD ISSUE
P3	12DEC14	FOURTH ISSUE
P3a	17DEC14	FIFTH ISSUE
P4	19DEC14	SIXTH ISSUE
P4a	06JAN15	SEVENTH ISSUE
P5	12JAN15	EIGHTH ISSUE
A	27JAN15	DA SUBMISSION ISSUE
B	15APR15	RESPONSE TO COUNCIL'S COMMENTS

ARCHITECT		
		
PRELIMINARY NOT FOR CONSTRUCTION		
THIS DRAWING IS COPYRIGHT AND THE PROPERTY OF THE AUTHOR. IT MUST NOT BE RETAINED, COPIED OR USED WITHOUT THE EXPRESS AUTHORITY OF: MIJOLLO INTERNATIONAL PTY. LTD. ABN 50 145 079 090 Architects Registration 7960 PO BOX 295 MILSONS POINT NSW 1565 T 9922 1939 F 9922 7522 E office@mijollo.com ALL DIMENSIONS TO BE CHECKED ON SITE BEFORE COMMENCEMENT OF WORK. ALL DISCREPANCIES TO BE BROUGHT TO THE ATTENTION OF THE ARCHITECT. LARGER SCALE DRAWINGS AND WRITTEN DIMENSIONS TAKE PREFERENCE.		
CLIENT B1 EPPING PTY. LTD.		
PROJECT RESIDENTIAL 2 CHESTER STREET EPPING		
DRAWING TYPICAL PLAN LEVEL 17		
1465	A212-B	1:100 @A1
DA		ML

BOUNDARY

E

D

C

B

A

BOUNDARY

R LEVEL ROOF
RL 139.40

17 LEVEL 17
RL 136.36

16 LEVEL 16
RL 133.32

15 LEVEL 15
RL 130.18

13 LEVEL 13
RL 127.14

12 LEVEL 12
RL 124.10

11 LEVEL 11
RL 121.06

10 LEVEL 10
RL 118.02

9 LEVEL 9
RL 114.88

8 LEVEL 8
RL 111.84

7 LEVEL 7
RL 108.80

6 LEVEL 6
RL 105.76

5 LEVEL 5
RL 102.72

3 LEVEL 3
RL 99.58

2 LEVEL 2
RL 96.54


1 LEVEL 1
RL 93.50

B1 BASEMENT 1
RL 90.00

B2 BASEMENT 2
RL 87.00



B3 BASEMENT 3
RL 84.00

B5 BASEMENT 5
RL 81.30

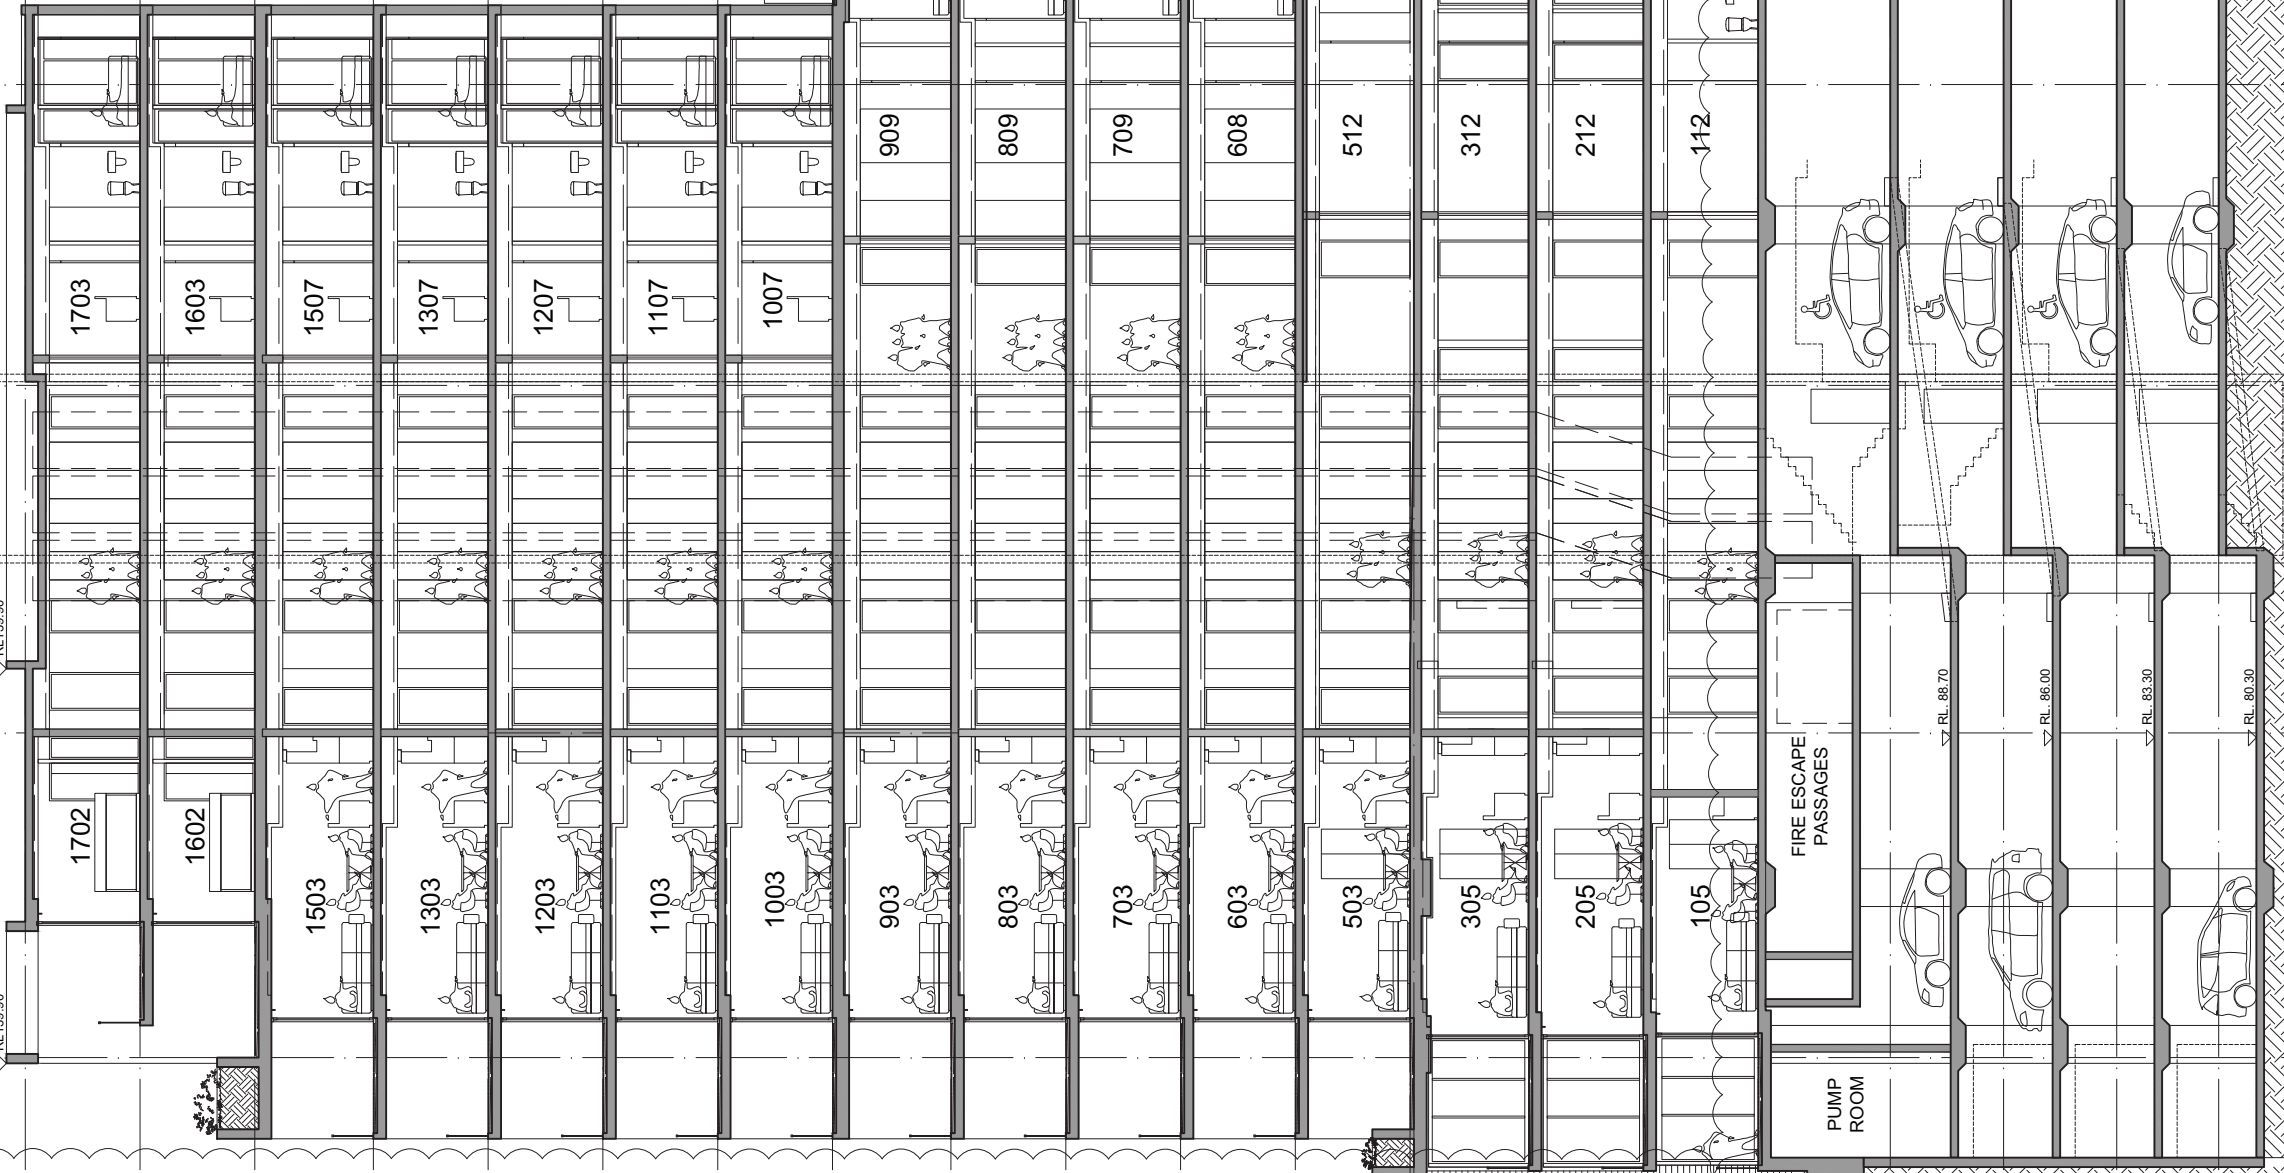


0 1 2 3 4 5 10

REVISIONS		
R	DATE	DESCRIPTION
P1	13NOV14	FIRST ISSUE
P2	21NOV14	SECOND ISSUE
P2.1	03DEC14	THIRD ISSUE
P3	12DEC14	FOURTH ISSUE
P3a	17DEC14	FIFTH ISSUE
P4	19DEC14	SIXTH ISSUE
P4a	06JAN15	SEVENTH ISSUE
P5	12JAN15	EIGHTH ISSUE
A	27JAN15	DA SUBMISSION ISSUE
B	15APR15	RESPONSE TO COUNCIL'S COMMENTS

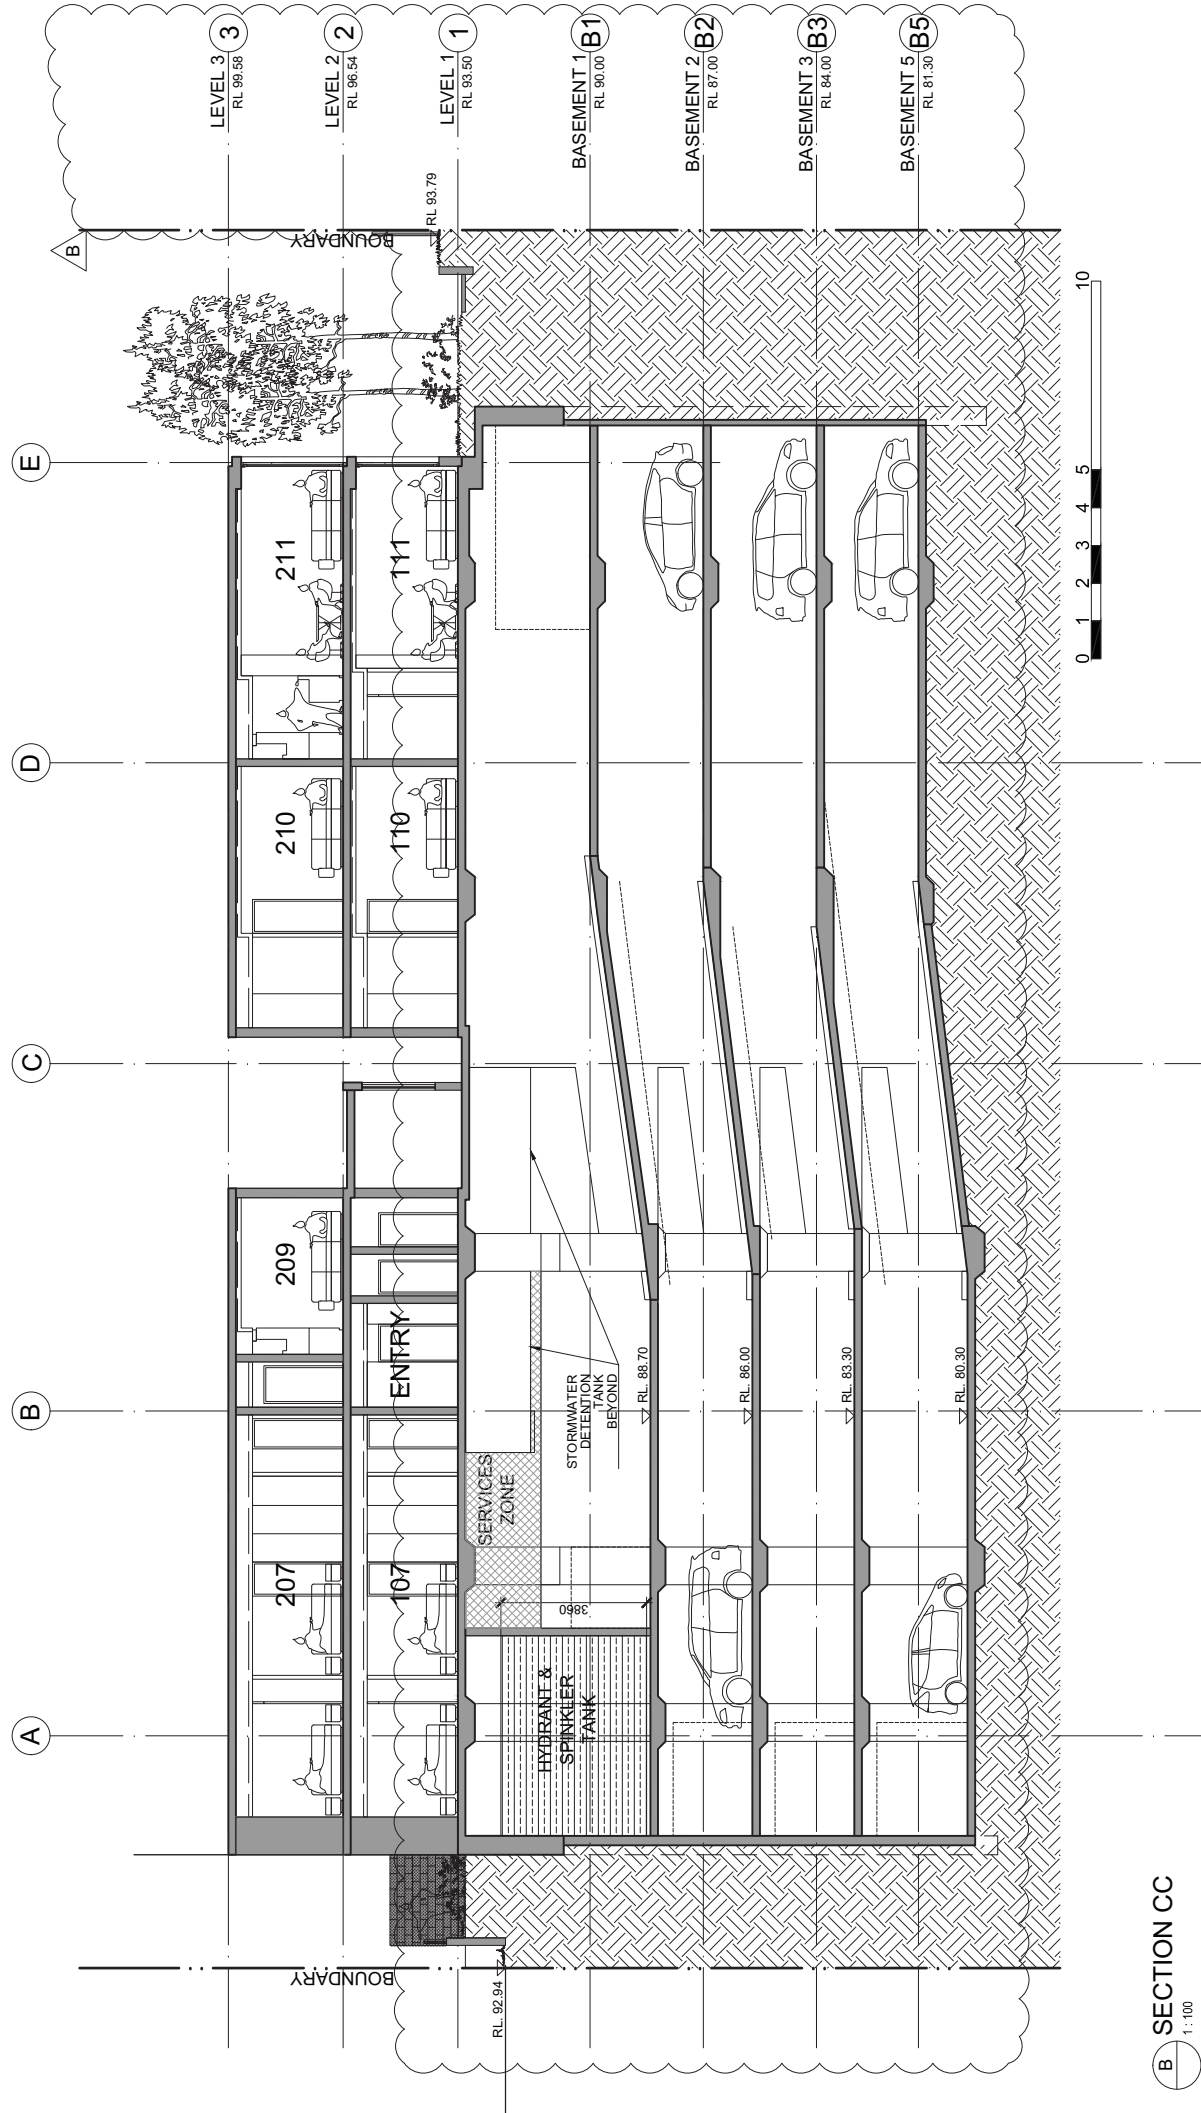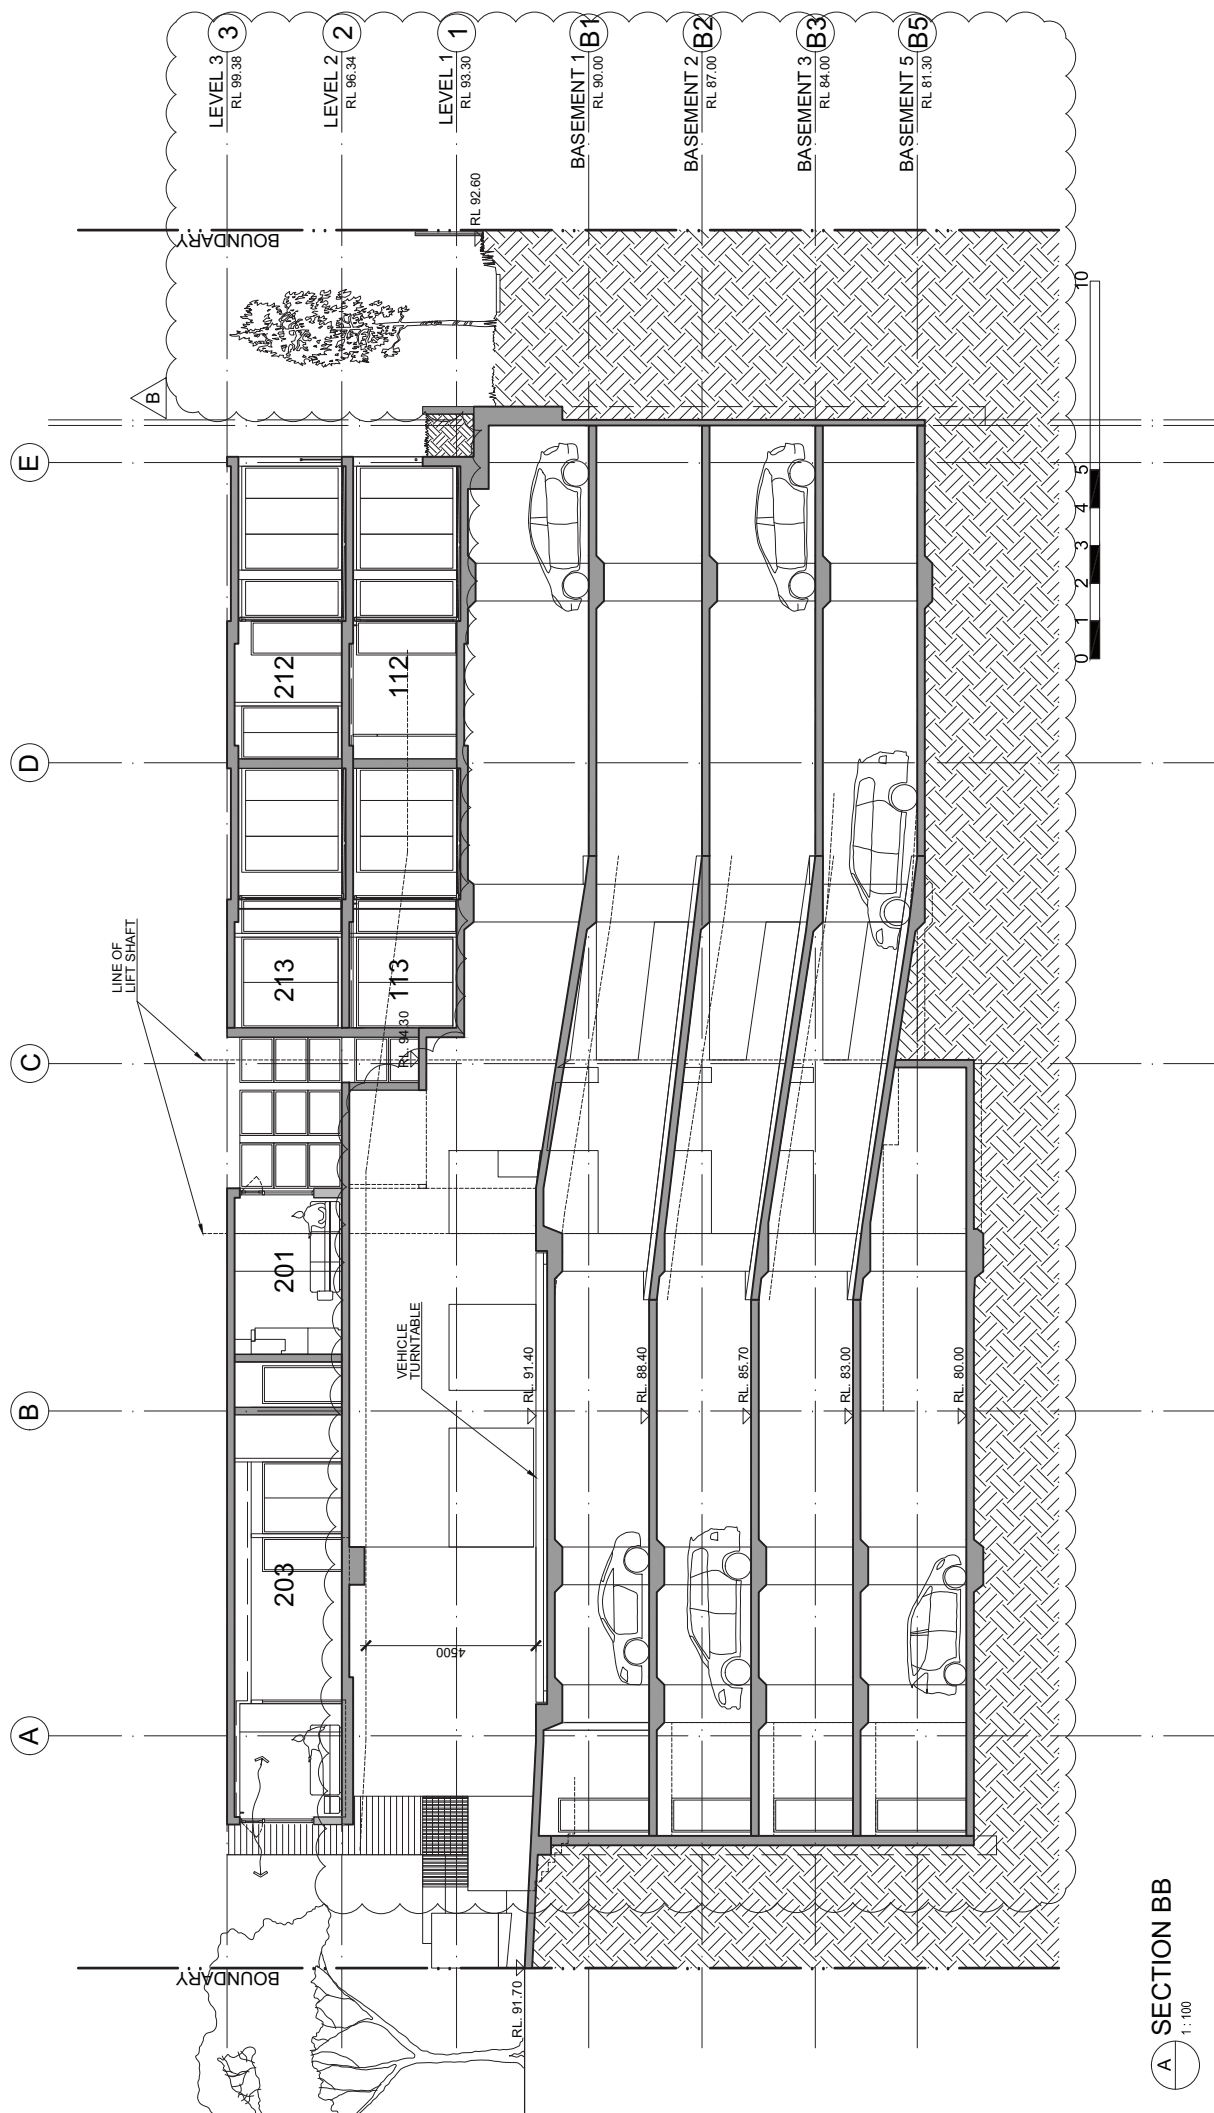

REVISIONS		
R	DATE	DESCRIPTION
P1	13NOV14	FIRST ISSUE
P2	21NOV14	SECOND ISSUE
P2.1	03DEC14	THIRD ISSUE
P3	12DEC14	FOURTH ISSUE
P3a	17DEC14	FIFTH ISSUE
P4	19DEC14	SIXTH ISSUE
P4a	06JAN15	SEVENTH ISSUE
P5	12JAN15	EIGHTH ISSUE
A	27JAN15	DA SUBMISSION ISSUE
B	15APR15	RESPONSE TO COUNCIL'S COMMENTS

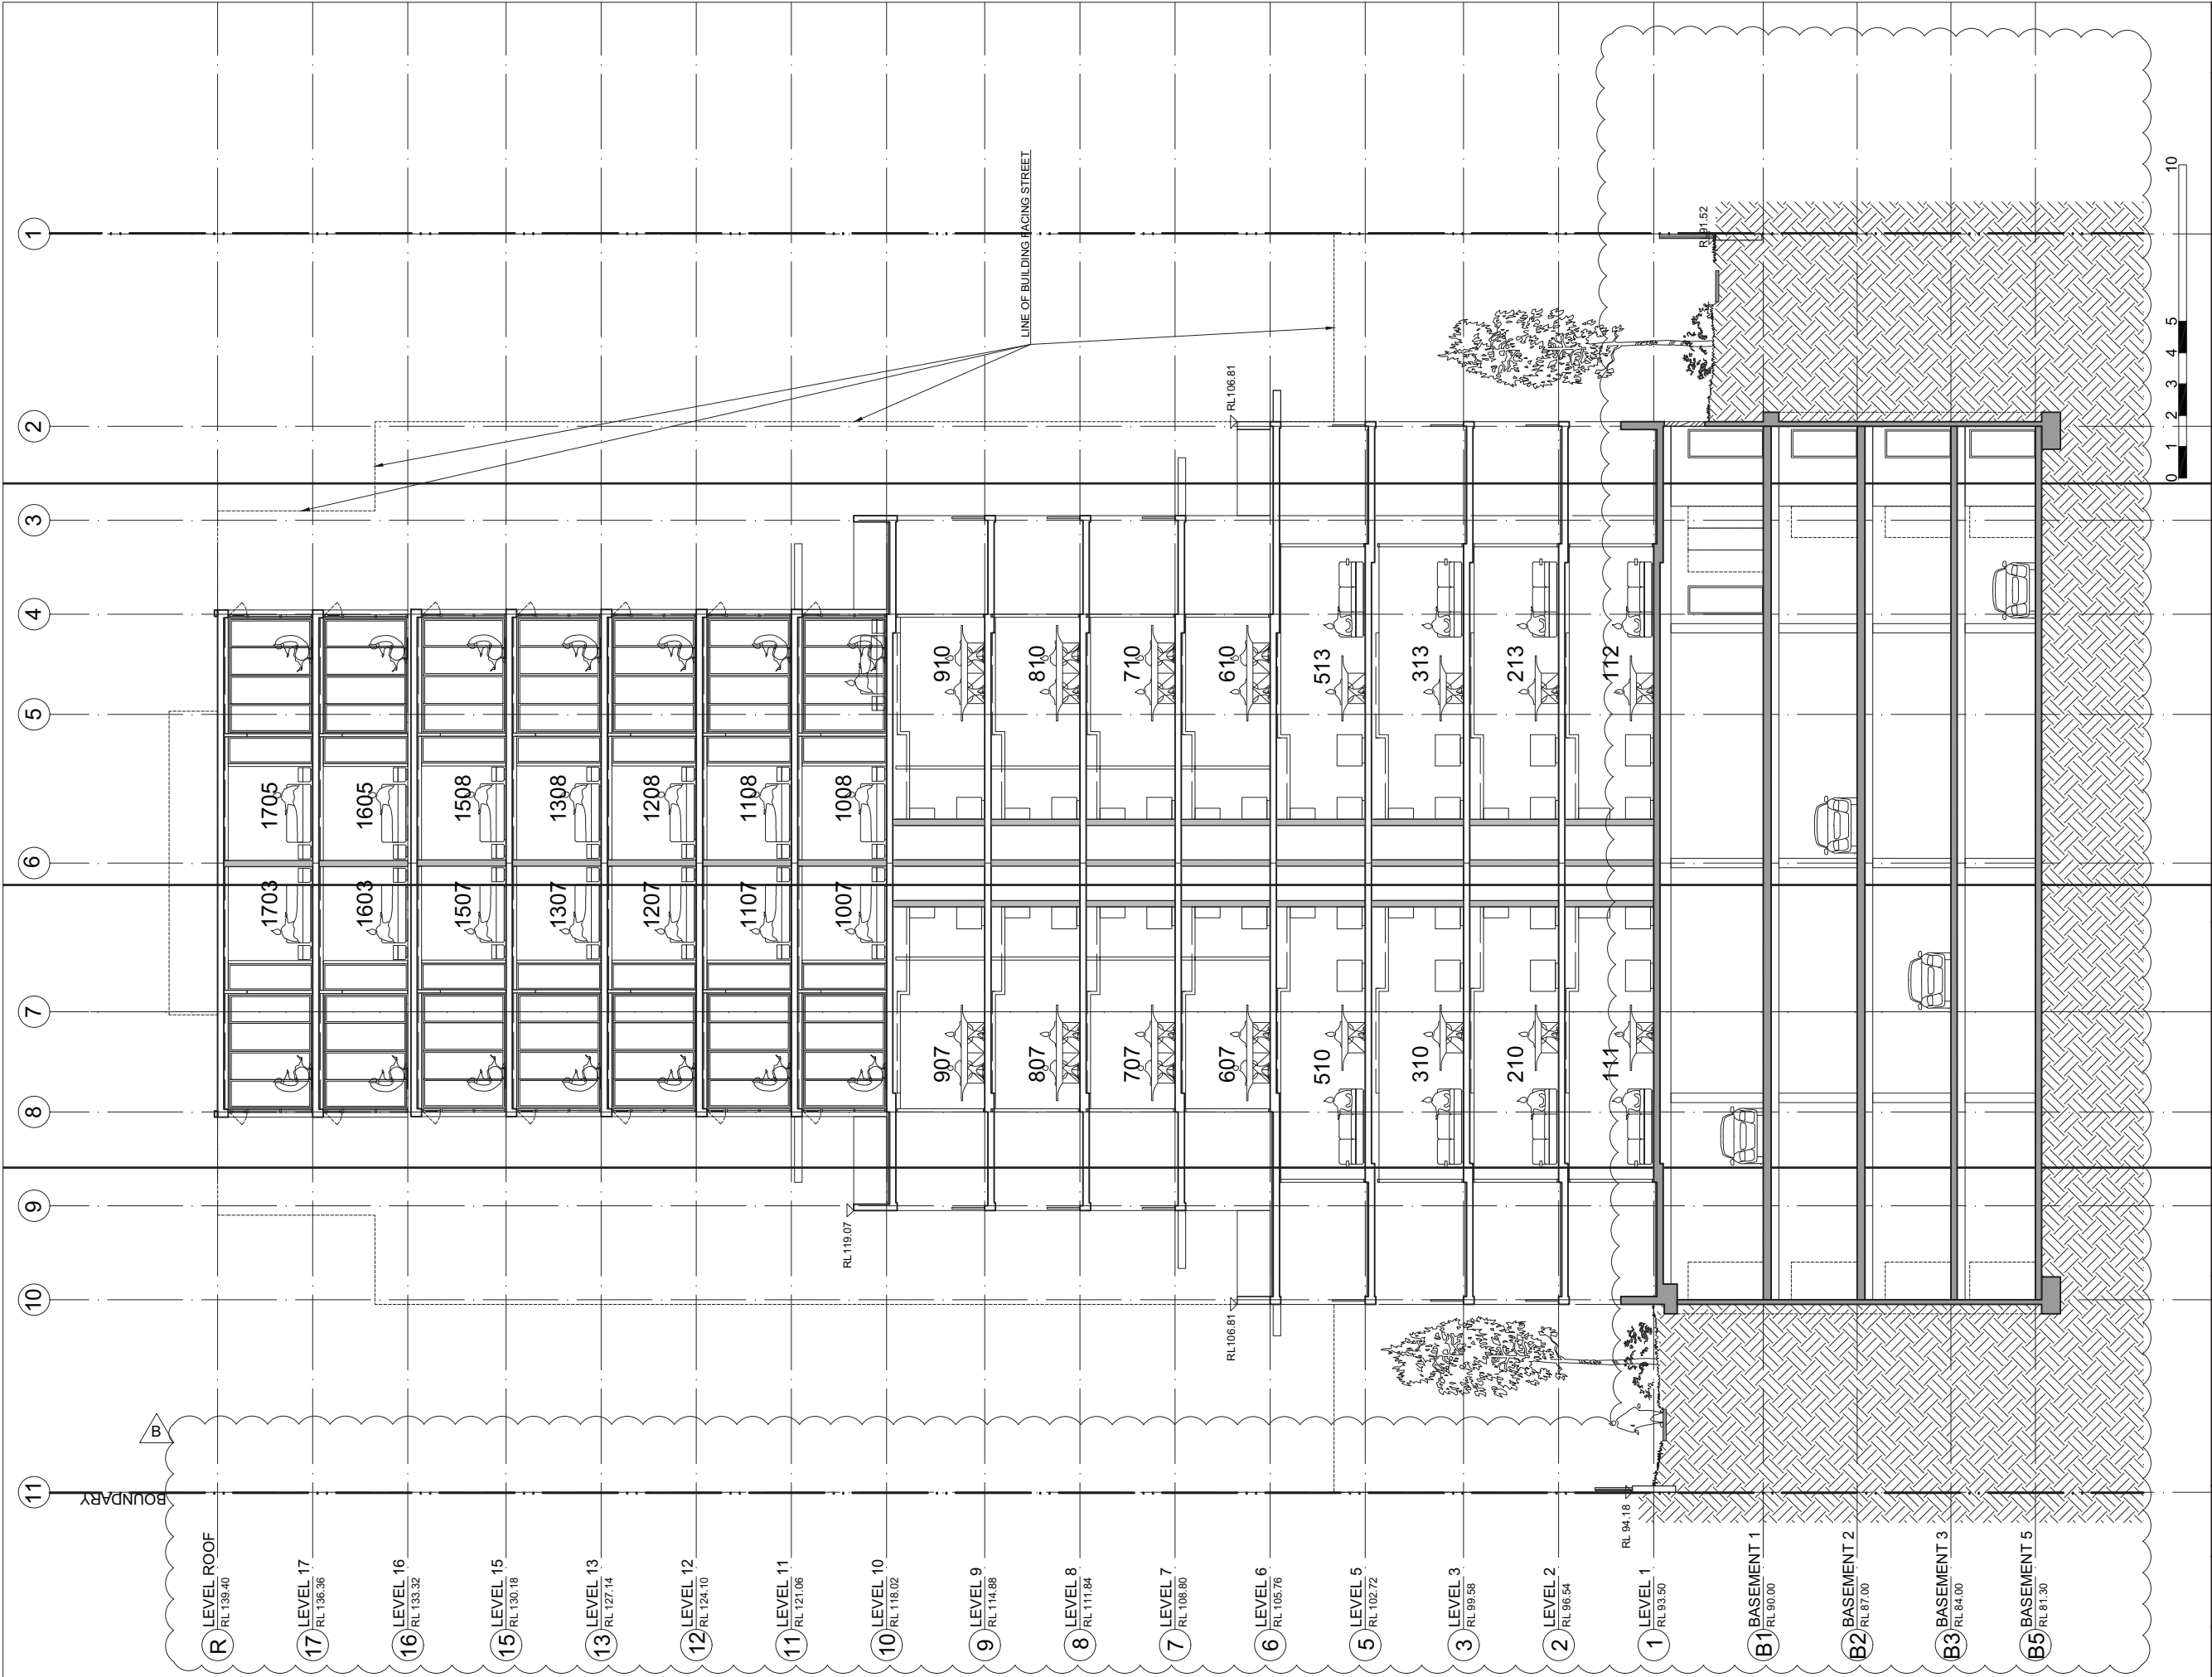

REVISIONS

R	DATE	DESCRIPTION
P1	13NOV14	FIRST ISSUE
P2	21NOV14	SECOND ISSUE
P2.1	03DEC14	THIRD ISSUE
P3	12DEC14	FOURTH ISSUE
P3a	17DEC14	FIFTH ISSUE
P4	19DEC14	SIXTH ISSUE
P4a	06JAN15	SEVENTH ISSUE
P5	12JAN15	EIGHTH ISSUE
A	27JAN15	DA SUBMISSION ISSUE
B	15APR15	RESPONSE TO COUNCIL'S COMMENTS

ARCHITECT

PRELIMINARY

NOT FOR CONSTRUCTION

THIS DRAWING IS COPYRIGHT AND THE PROPERTY OF THE AUTHOR. IT MUST NOT BE RETAINED, COPIED OR USED WITHOUT THE EXPRESS AUTHORITY OF:

MIJOLLO INTERNATIONAL PTY. LTD.
ABN 50 145 079 090 Architects Registration 7960
PO BOX 295 MILSONS POINT NSW 1565
T 9922 1939 F 9922 7522 E office@mijollo.com

ALL DIMENSIONS TO BE CHECKED ON SITE BEFORE COMMENCEMENT OF WORK. ALL DISCREPANCIES TO BE BROUGHT TO THE ATTENTION OF THE ARCHITECT. LARGER SCALE DRAWINGS AND WRITTEN DIMENSIONS TAKE PREFERENCE.

CLIENT

B1 EPPING PTY. LTD.

PROJECT

RESIDENTIAL
2 CHESTER STREET
EPPING

DRAWING

SECTION DD


1465

DA

A303-B


1 : 100

ML

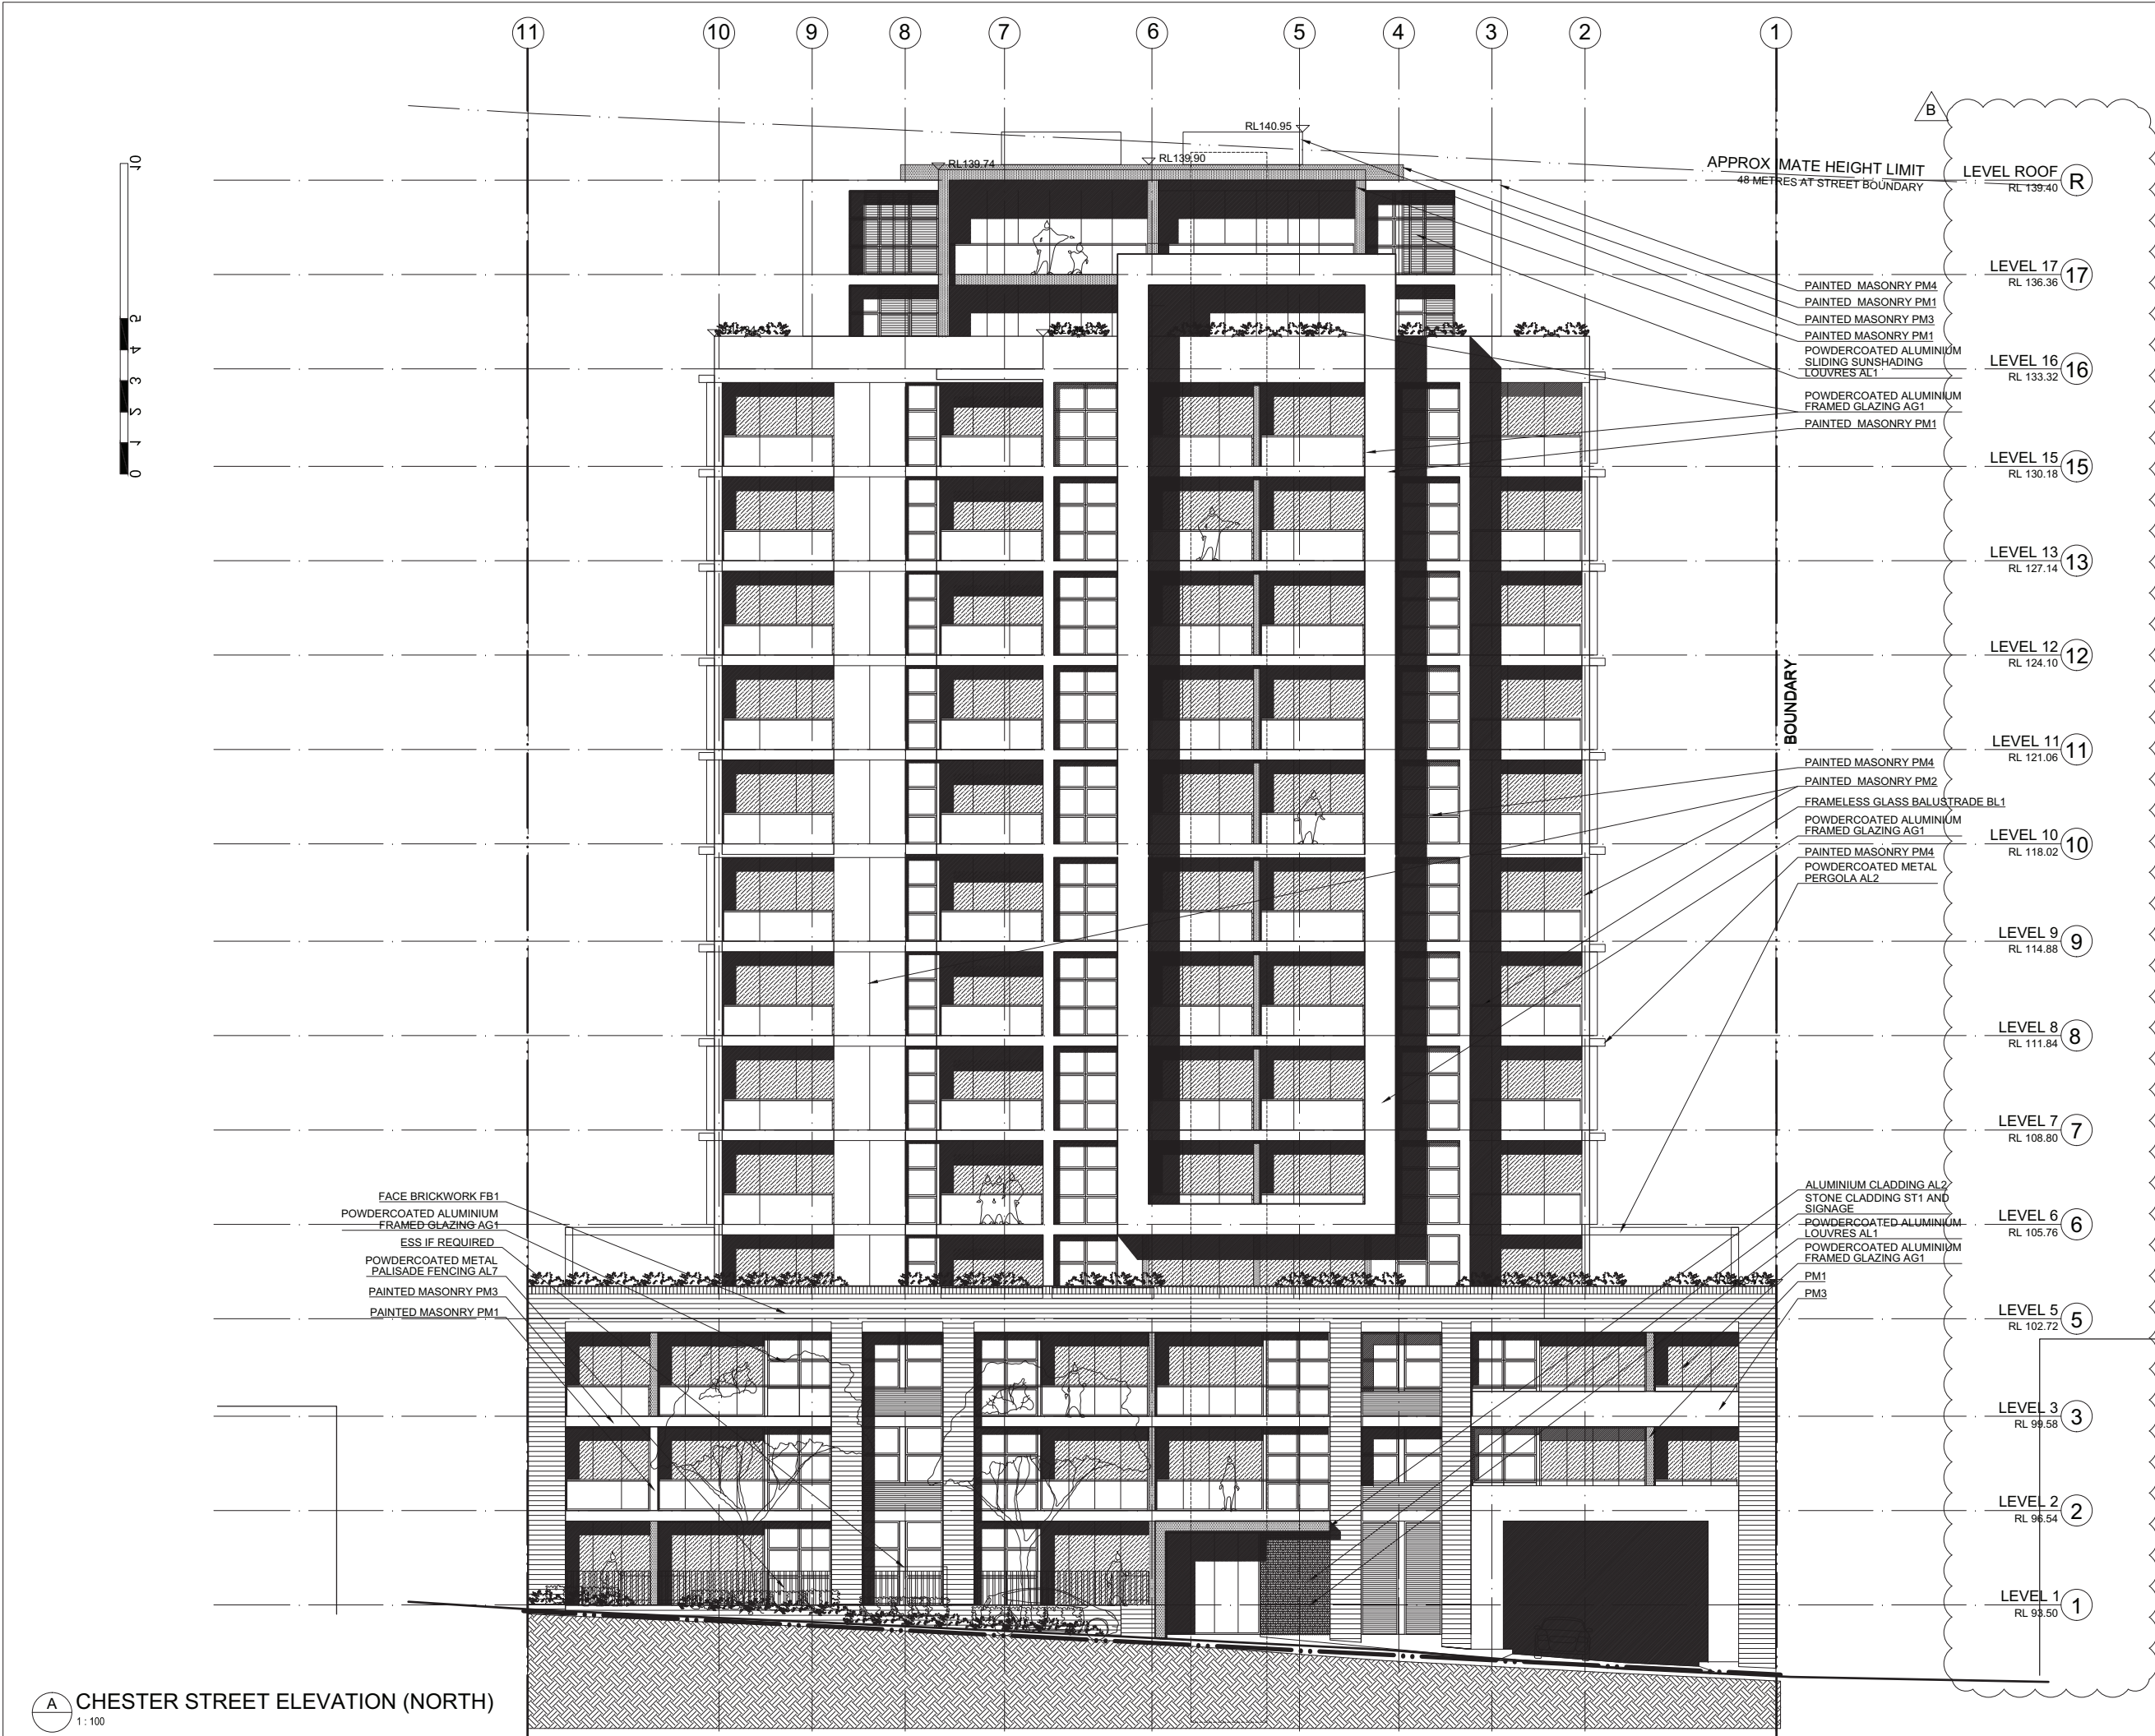


REVISIONS		
R	DATE	DESCRIPTION
P1	13NOV14	FIRST ISSUE
P2	21NOV14	SECOND ISSUE
P2.1	03DEC14	THIRD ISSUE
P3	12DEC14	FOURTH ISSUE
P3a	17DEC14	FIFTH ISSUE
P4	19DEC14	SIXTH ISSUE
P4a	06JAN15	SEVENTH ISSUE
P5	12JAN15	EIGHTH ISSUE
A	27JAN15	DA SUBMISSION ISSUE
B	15APR15	RESPONSE TO COUNCIL'S COMMENTS

ARCHITECT	
	
PRELIMINARY NOT FOR CONSTRUCTION	
THIS DRAWING IS COPYRIGHT AND THE PROPERTY OF THE AUTHOR. IT MUST NOT BE RETAINED, COPIED OR USED WITHOUT THE EXPRESS AUTHORITY OF: MIJOLLO INTERNATIONAL PTY. LTD. ABN 50 145 079 090 Architects Registration 7960 PO BOX 295 MILSONS POINT NSW 1565 T 9922 1939 F 9922 7522 E office@mijollo.com ALL DIMENSIONS TO BE CHECKED ON SITE BEFORE COMMENCEMENT OF WORK. ALL DISCREPANCIES TO BE BROUGHT TO THE ATTENTION OF THE ARCHITECT. LARGER SCALE DRAWINGS AND WRITTEN DIMENSIONS TAKE PREFERENCE.	
CLIENT B1 EPPING PTY. LTD.	
PROJECT RESIDENTIAL 2 CHESTER STREET EPPING	
DRAWING NORTH ELEVATION	
1465	1 : 100
DA	A401-B ML

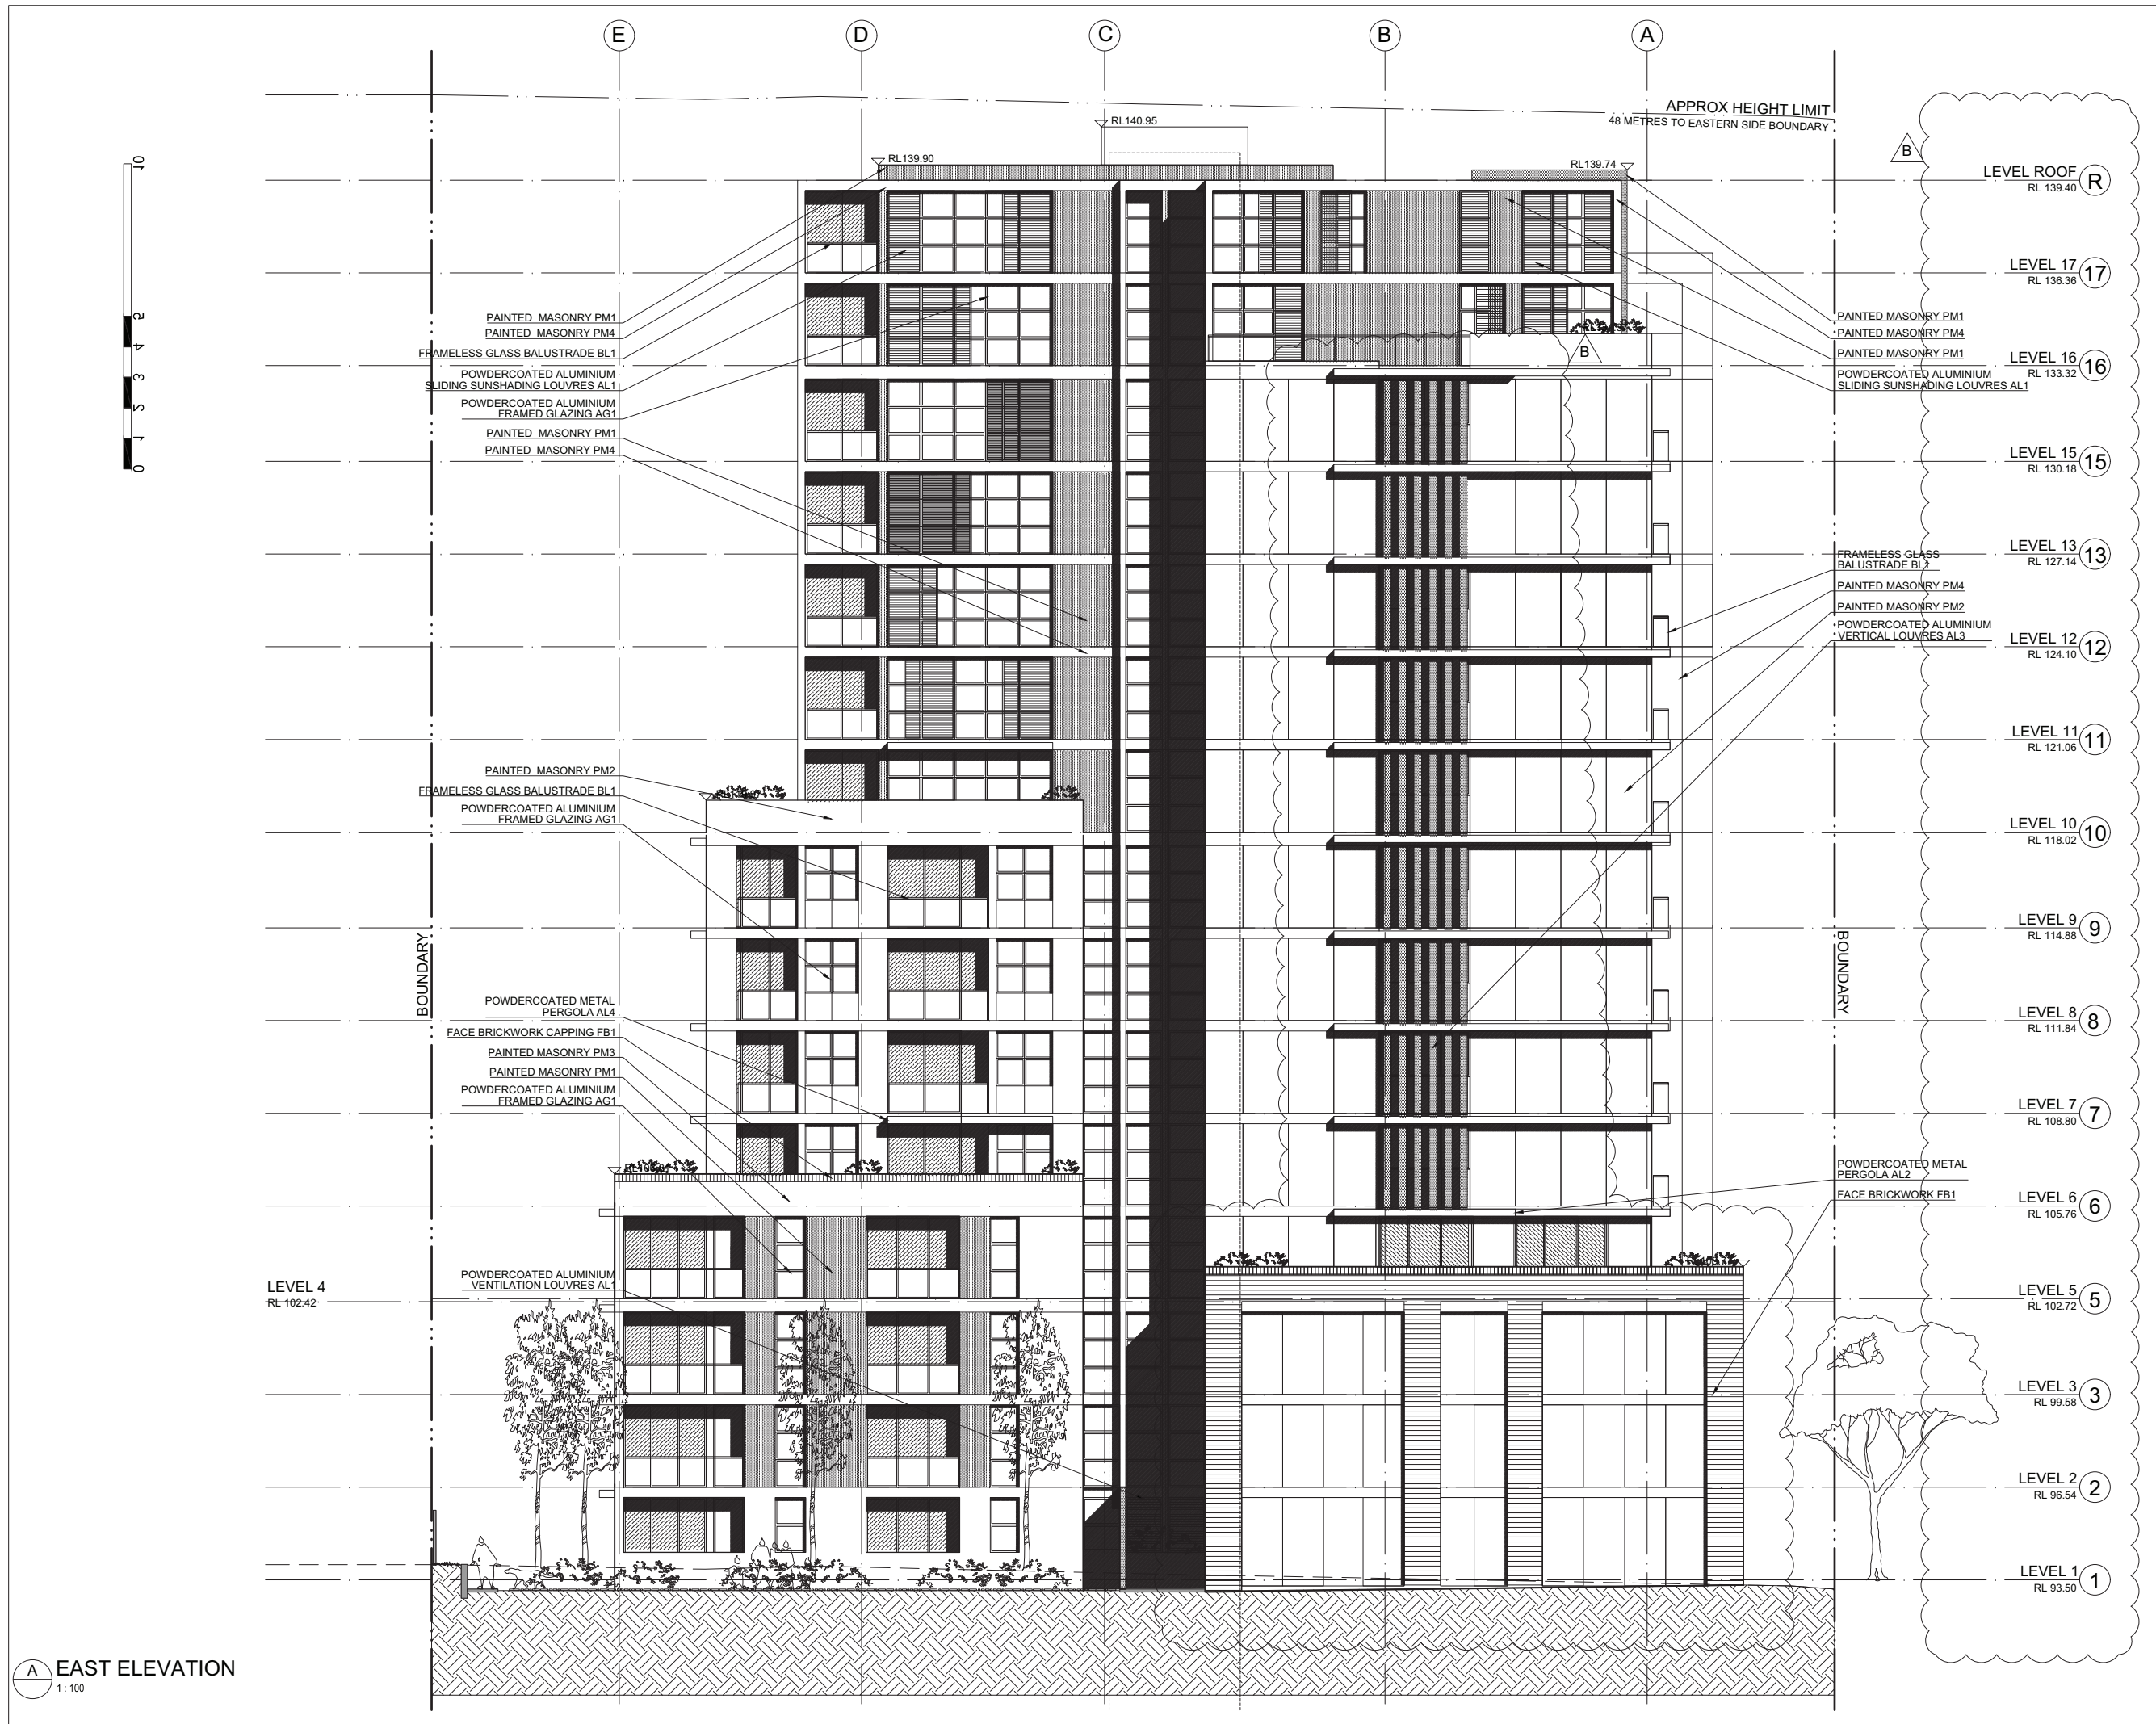


REVISIONS		
R	DATE	DESCRIPTION
P1	13NOV14	FIRST ISSUE
P2	21NOV14	SECOND ISSUE
P2.1	03DEC14	THIRD ISSUE
P3	12DEC14	FOURTH ISSUE
P3a	17DEC14	FIFTH ISSUE
P4	19DEC14	SIXTH ISSUE
P4a	06JAN15	SEVENTH ISSUE
P5	12JAN15	EIGHTH ISSUE
A	27JAN15	DA SUBMISSION ISSUE
B	15APR15	RESPONSE TO COUNCIL'S COMMENTS

ARCHITECT	
	
PRELIMINARY NOT FOR CONSTRUCTION	
THIS DRAWING IS COPYRIGHT AND THE PROPERTY OF THE AUTHOR. IT MUST NOT BE RETAINED, COPIED OR USED WITHOUT THE EXPRESS AUTHORITY OF: MIJOLLO INTERNATIONAL PTY. LTD. ABN 50 145 079 090 Architects Registration 7960 PO BOX 295 MILSONS POINT NSW 1565 T 9922 1939 F 9922 7522 E office@mijollo.com ALL DIMENSIONS TO BE CHECKED ON SITE BEFORE COMMENCEMENT OF WORK. ALL DISCREPANCIES TO BE BROUGHT TO THE ATTENTION OF THE ARCHITECT. LARGER SCALE DRAWINGS AND WRITTEN DIMENSIONS TAKE PREFERENCE.	
CLIENT B1 EPPING PTY. LTD.	
PROJECT RESIDENTIAL 2 CHESTER STREET EPPING	
DRAWING EAST ELEVATION	
1465	A402-B
DA	ML

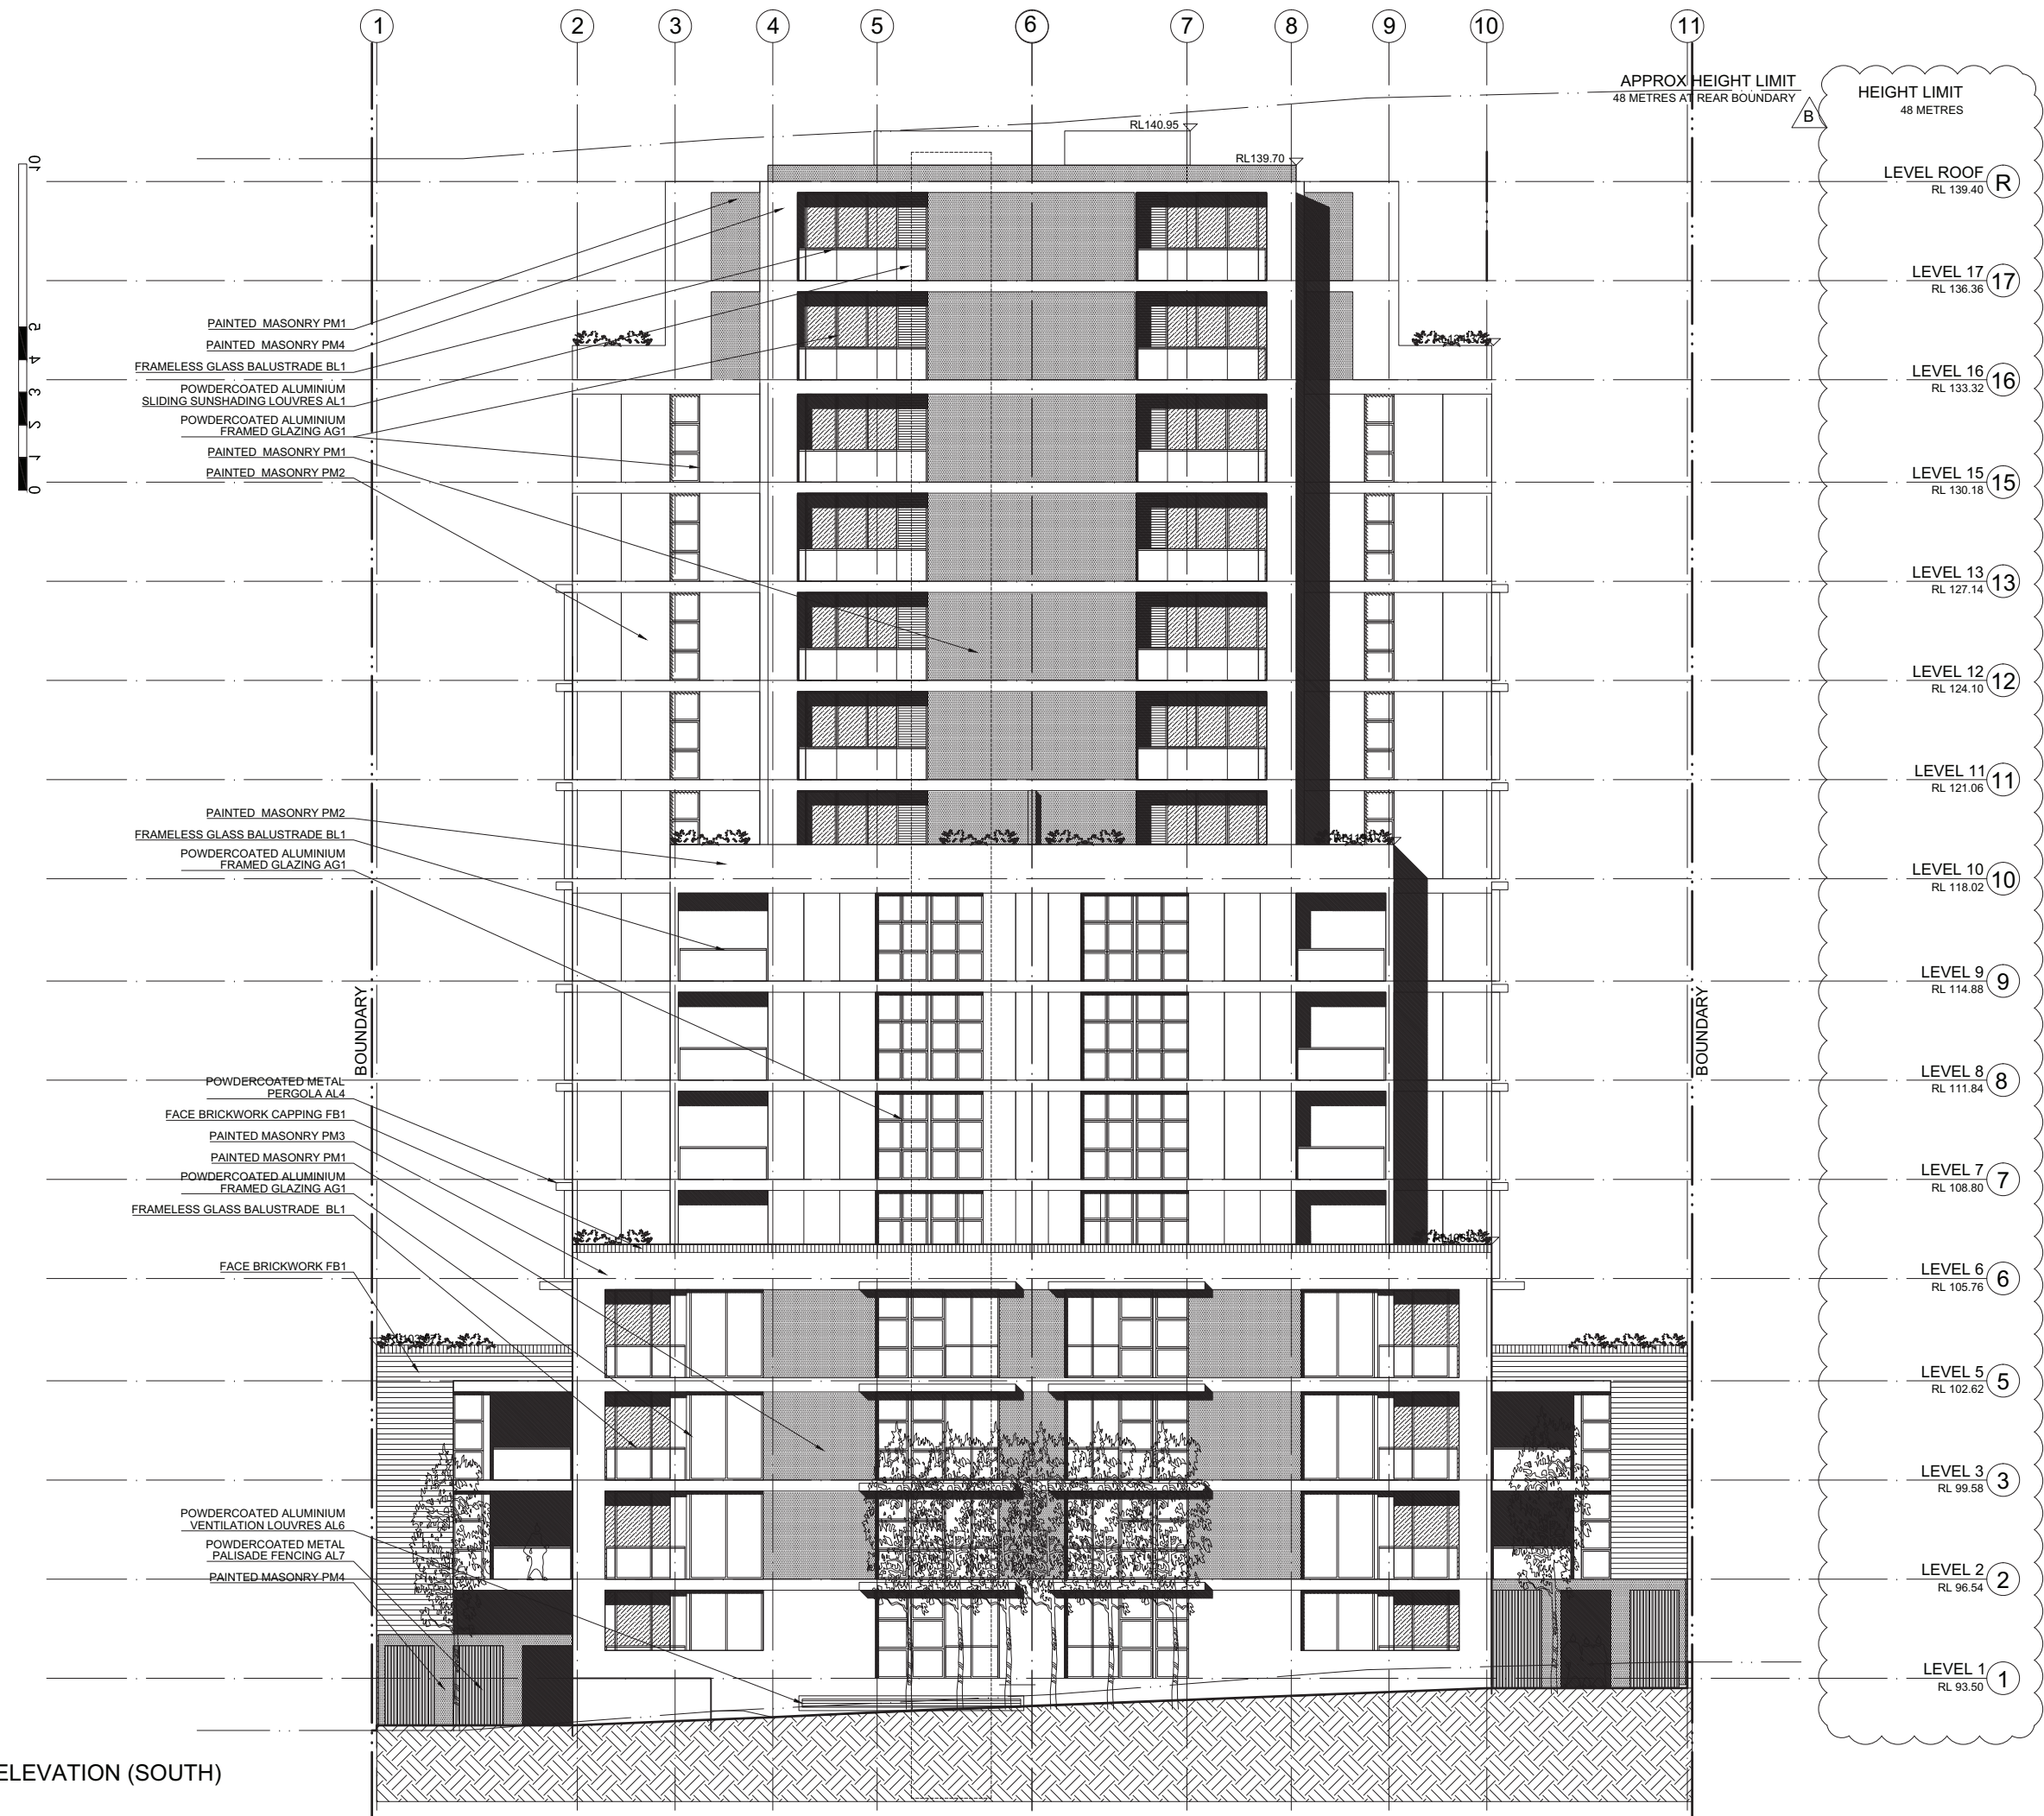

REVISIONS		
R	DATE	DESCRIPTION
P1	13NOV14	FIRST ISSUE
P2	21NOV14	SECOND ISSUE
P2.1	03DEC14	THIRD ISSUE
P3	12DEC14	FOURTH ISSUE
P3a	17DEC14	FIFTH ISSUE
P4	19DEC14	SIXTH ISSUE
P4a	06JAN15	SEVENTH ISSUE
P5	12JAN15	EIGHTH ISSUE
A	27JAN15	DA SUBMISSION ISSUE
B	15APR15	RESPONSE TO COUNCIL'S COMMENTS

ARCHITECT	
	
PRELIMINARY NOT FOR CONSTRUCTION	
THIS DRAWING IS COPYRIGHT AND THE PROPERTY OF THE AUTHOR. IT MUST NOT BE RETAINED, COPIED OR USED WITHOUT THE EXPRESS AUTHORITY OF: MIJOLLO INTERNATIONAL PTY. LTD. ABN 50 145 079 090 Architects Registration 7960 PO BOX 295 MILSONS POINT NSW 1565 T 9922 1939 F 9922 7522 E office@mijollo.com ALL DIMENSIONS TO BE CHECKED ON SITE BEFORE COMMENCEMENT OF WORK. ALL DISCREPANCIES TO BE BROUGHT TO THE ATTENTION OF THE ARCHITECT. LARGER SCALE DRAWINGS AND WRITTEN DIMENSIONS TAKE PREFERENCE.	
CLIENT B1 EPPING PTY. LTD.	
PROJECT RESIDENTIAL 2 CHESTER STREET EPPING	
DRAWING SOUTH ELEVATION	
1465	A403-B
DA	ML

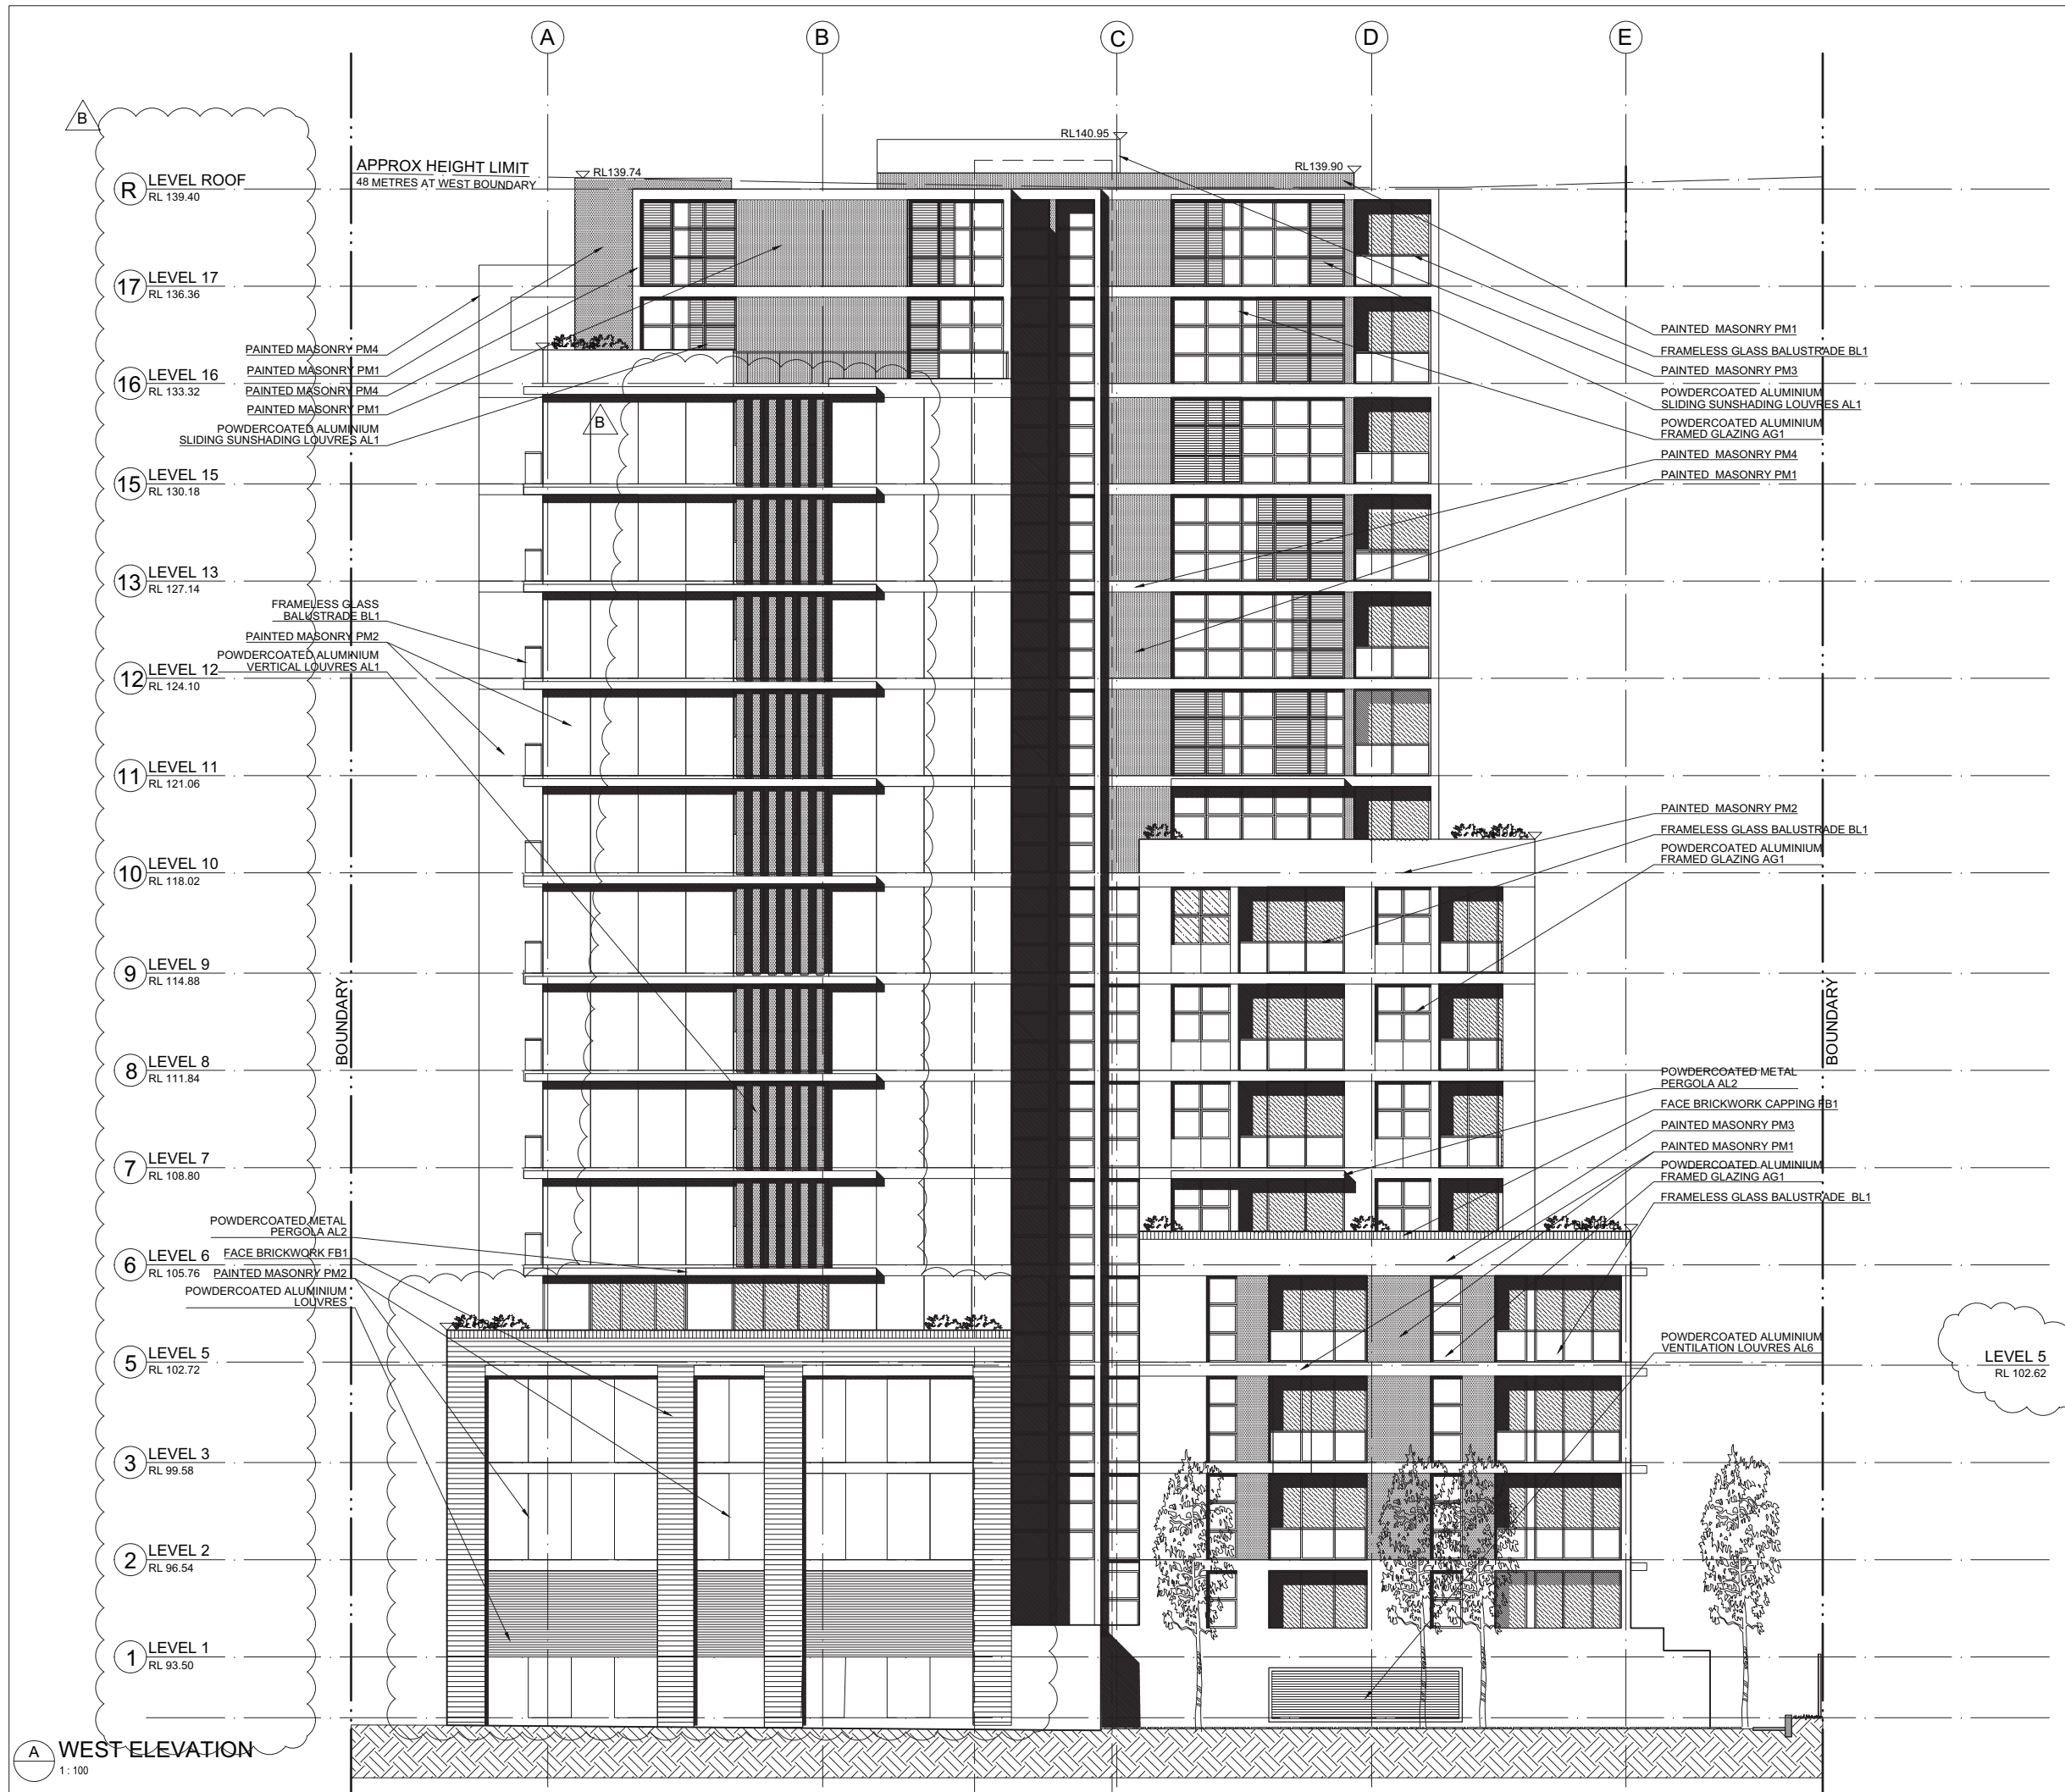

REVISIONS		
R	DATE	DESCRIPTION
P1	13NOV14	FIRST ISSUE
P2	21NOV14	SECOND ISSUE
P2.1	03DEC14	THIRD ISSUE
P3	12DEC14	FOURTH ISSUE
P3a	17DEC14	FIFTH ISSUE
P4	19DEC14	SIXTH ISSUE
P4a	06JAN15	SEVENTH ISSUE
P5	12JAN15	EIGHTH ISSUE
A	27JAN15	DA SUBMISSION ISSUE
B	15APR15	RESPONSE TO COUNCIL'S COMMENTS

ARCHITECT	
	
PRELIMINARY NOT FOR CONSTRUCTION	
THIS DRAWING IS COPYRIGHT AND THE PROPERTY OF THE AUTHOR. IT MUST NOT BE RETAINED, COPIED OR USED WITHOUT THE EXPRESS AUTHORITY OF: MIJOLLO INTERNATIONAL PTY. LTD. ABN 50 145 079 090 Architects Registration 7960 PO BOX 295 MILSONS POINT NSW 1565 T 9922 1939 F 9922 7522 E office@mijollo.com ALL DIMENSIONS TO BE CHECKED ON SITE BEFORE COMMENCEMENT OF WORK. ALL DISCREPANCIES TO BE BROUGHT TO THE ATTENTION OF THE ARCHITECT. LARGER SCALE DRAWINGS AND WRITTEN DIMENSIONS TAKE PREFERENCE.	
CLIENT B1 EPPING PTY. LTD.	
PROJECT RESIDENTIAL 2 CHESTER STREET EPPING	
DRAWING WEST ELEVATION	
1465	1 : 100
DA	A404-B ML