



CAD REF: Microstation V8i SS2 PROPOSED BUNNINGS WAREHOUSE, BONYRIGG 1002 - PLOTTED 8/02/2015

NO.	AMENDMENT	DATE	NO.	AMENDMENT	DATE
1	1	28/03/15			
2	2	28/03/15			
3	3	28/03/15			
100	100	28/03/15			

This drawing is the property of Bunnings Warehouse Pty Ltd. It is to be used for the purpose of the project only and is not to be reproduced or used in any other way without the written consent of Bunnings Warehouse Pty Ltd. Any use of this drawing for any other purpose is strictly prohibited. Bunnings Warehouse Pty Ltd. 2009



JOHN R. BROGAN & ASSOCIATES
PTY. LIMITED
ARCHITECTS, PLANNERS & COMMERCIAL INTERIOR DESIGNERS
37 PITT ST. SYDNEY NSW 2000
PH: (02) 9 221 2023 FAX: (02) 9 221 4241
EMAIL: jrb@jrbrogan.com.au




PROPOSED BUNNINGS WAREHOUSE
BONYRIGG NSW 2177
STAGE 1 MASTERPLAN
SITE INVESTIGATION

SCALE: 1:1100
DATE: JUL 09
PROJ. NO. 1062
Dwg. NO. 020
AND NO. A

0m 50m 100m
NOT FOR CONSTRUCTION
DA ISSUE

TO COMPASTURE RD & CECIL HILLS

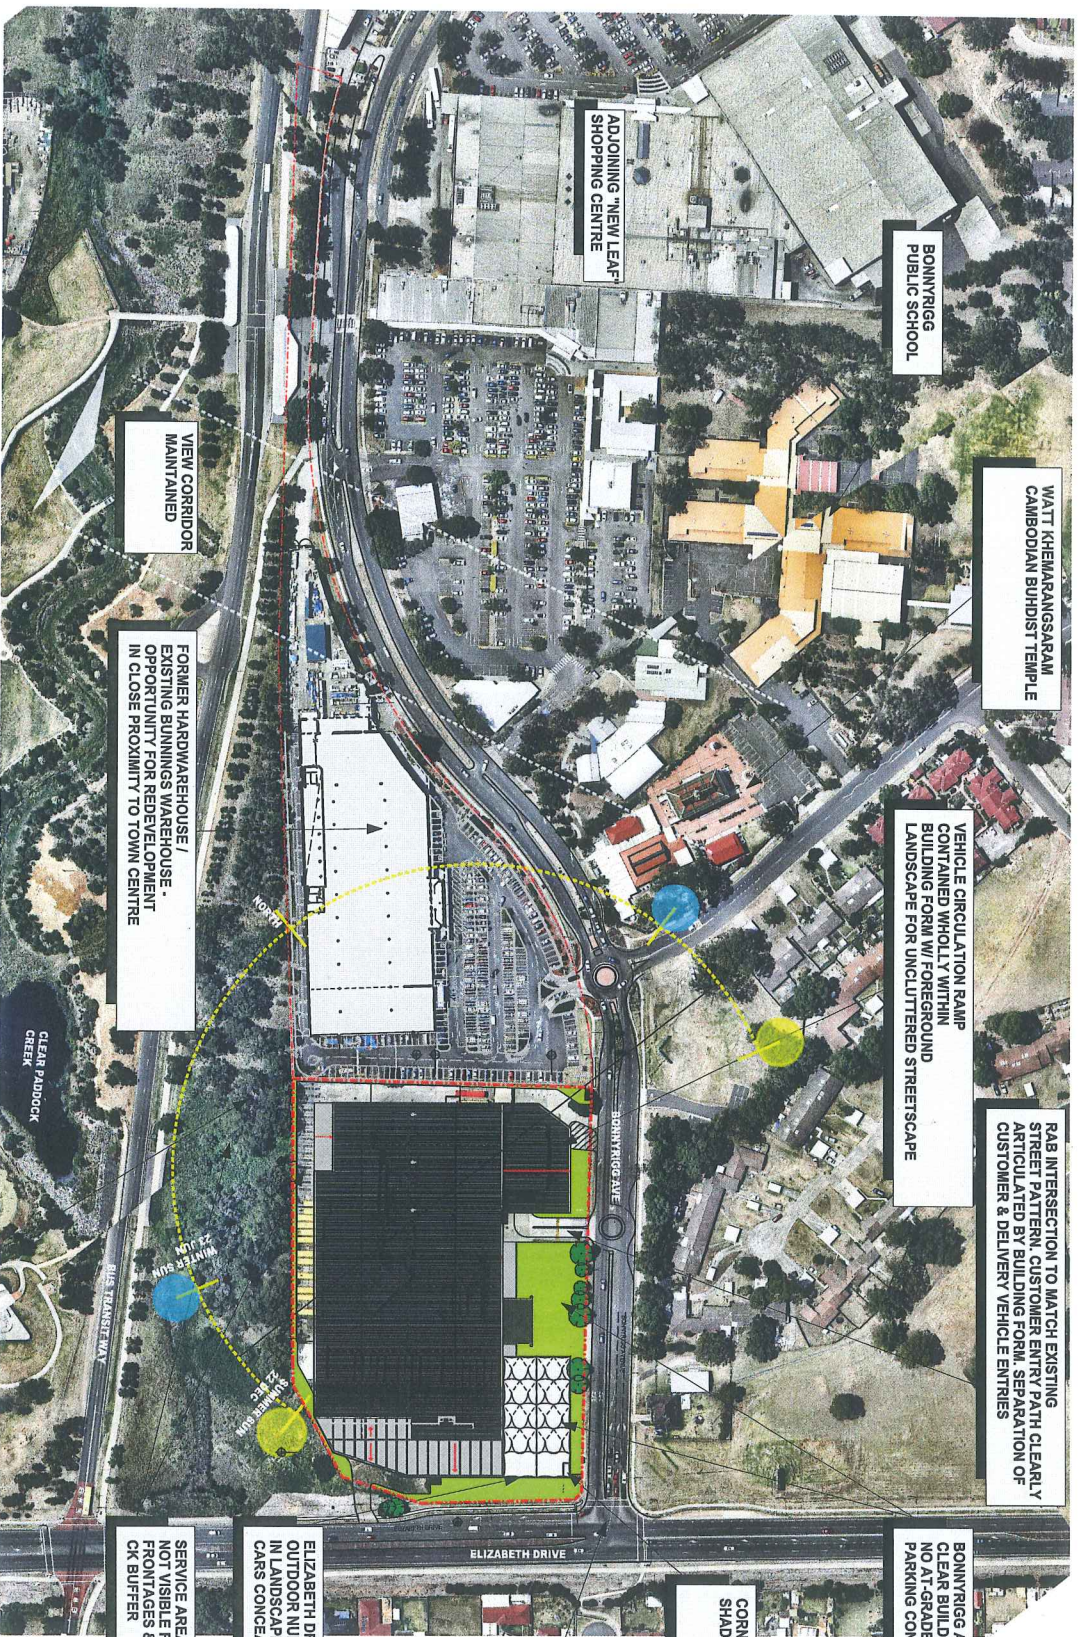

TO CABRAMATTA RD & LIVERPOOL