

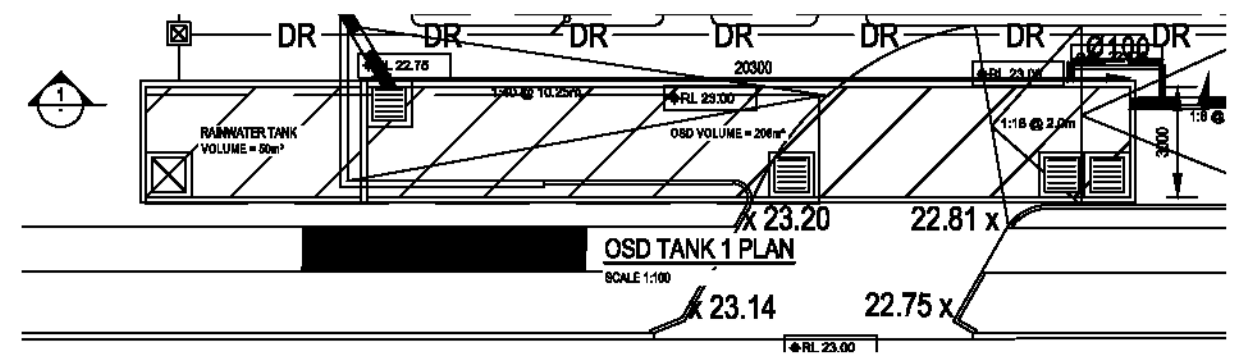
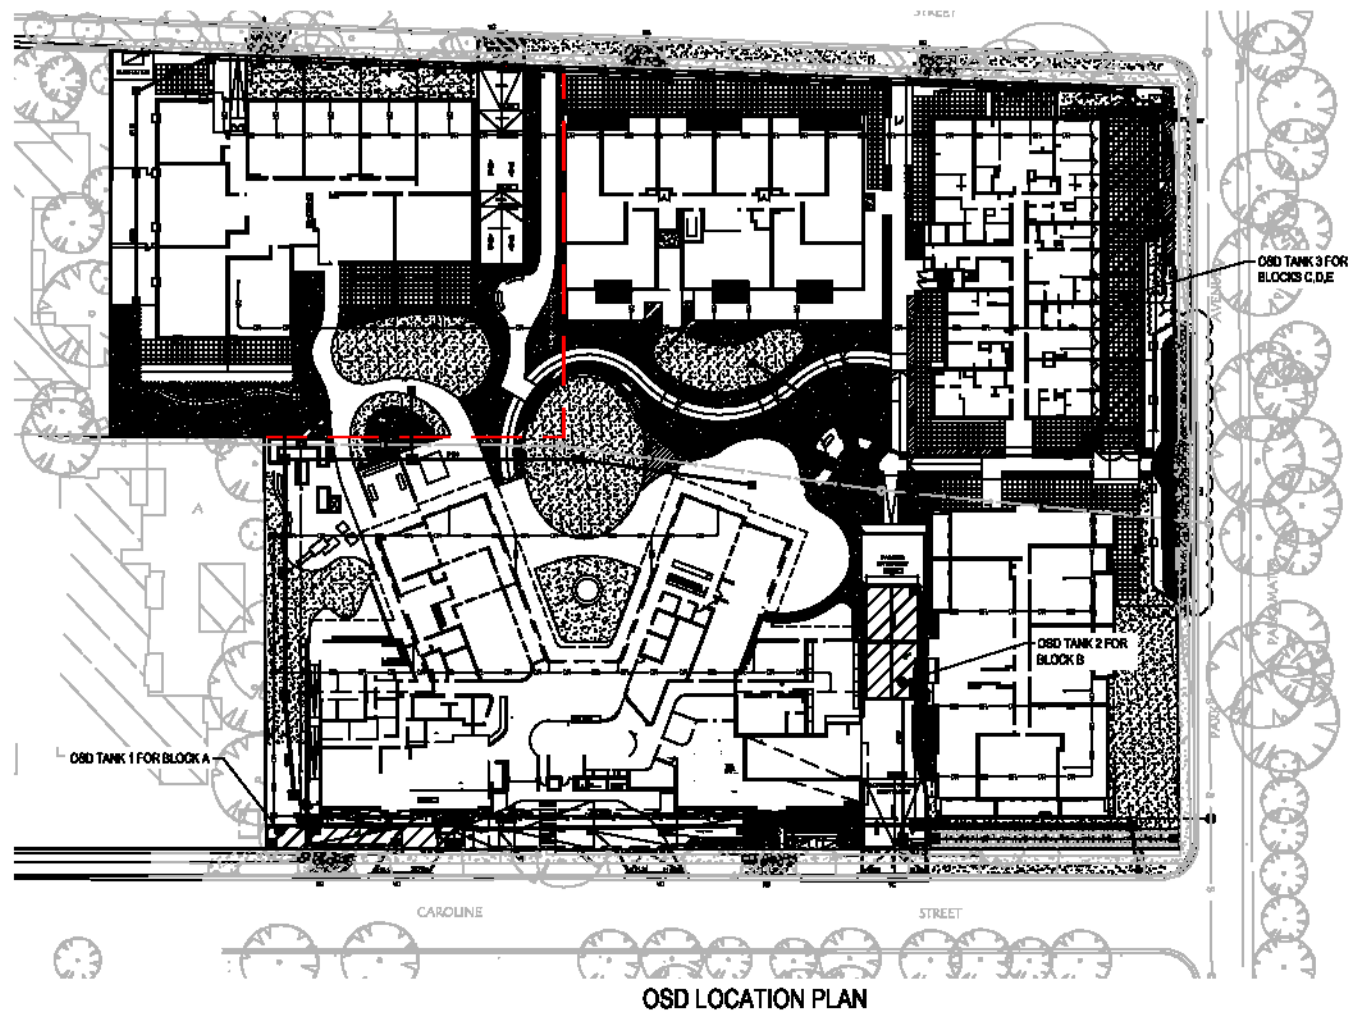


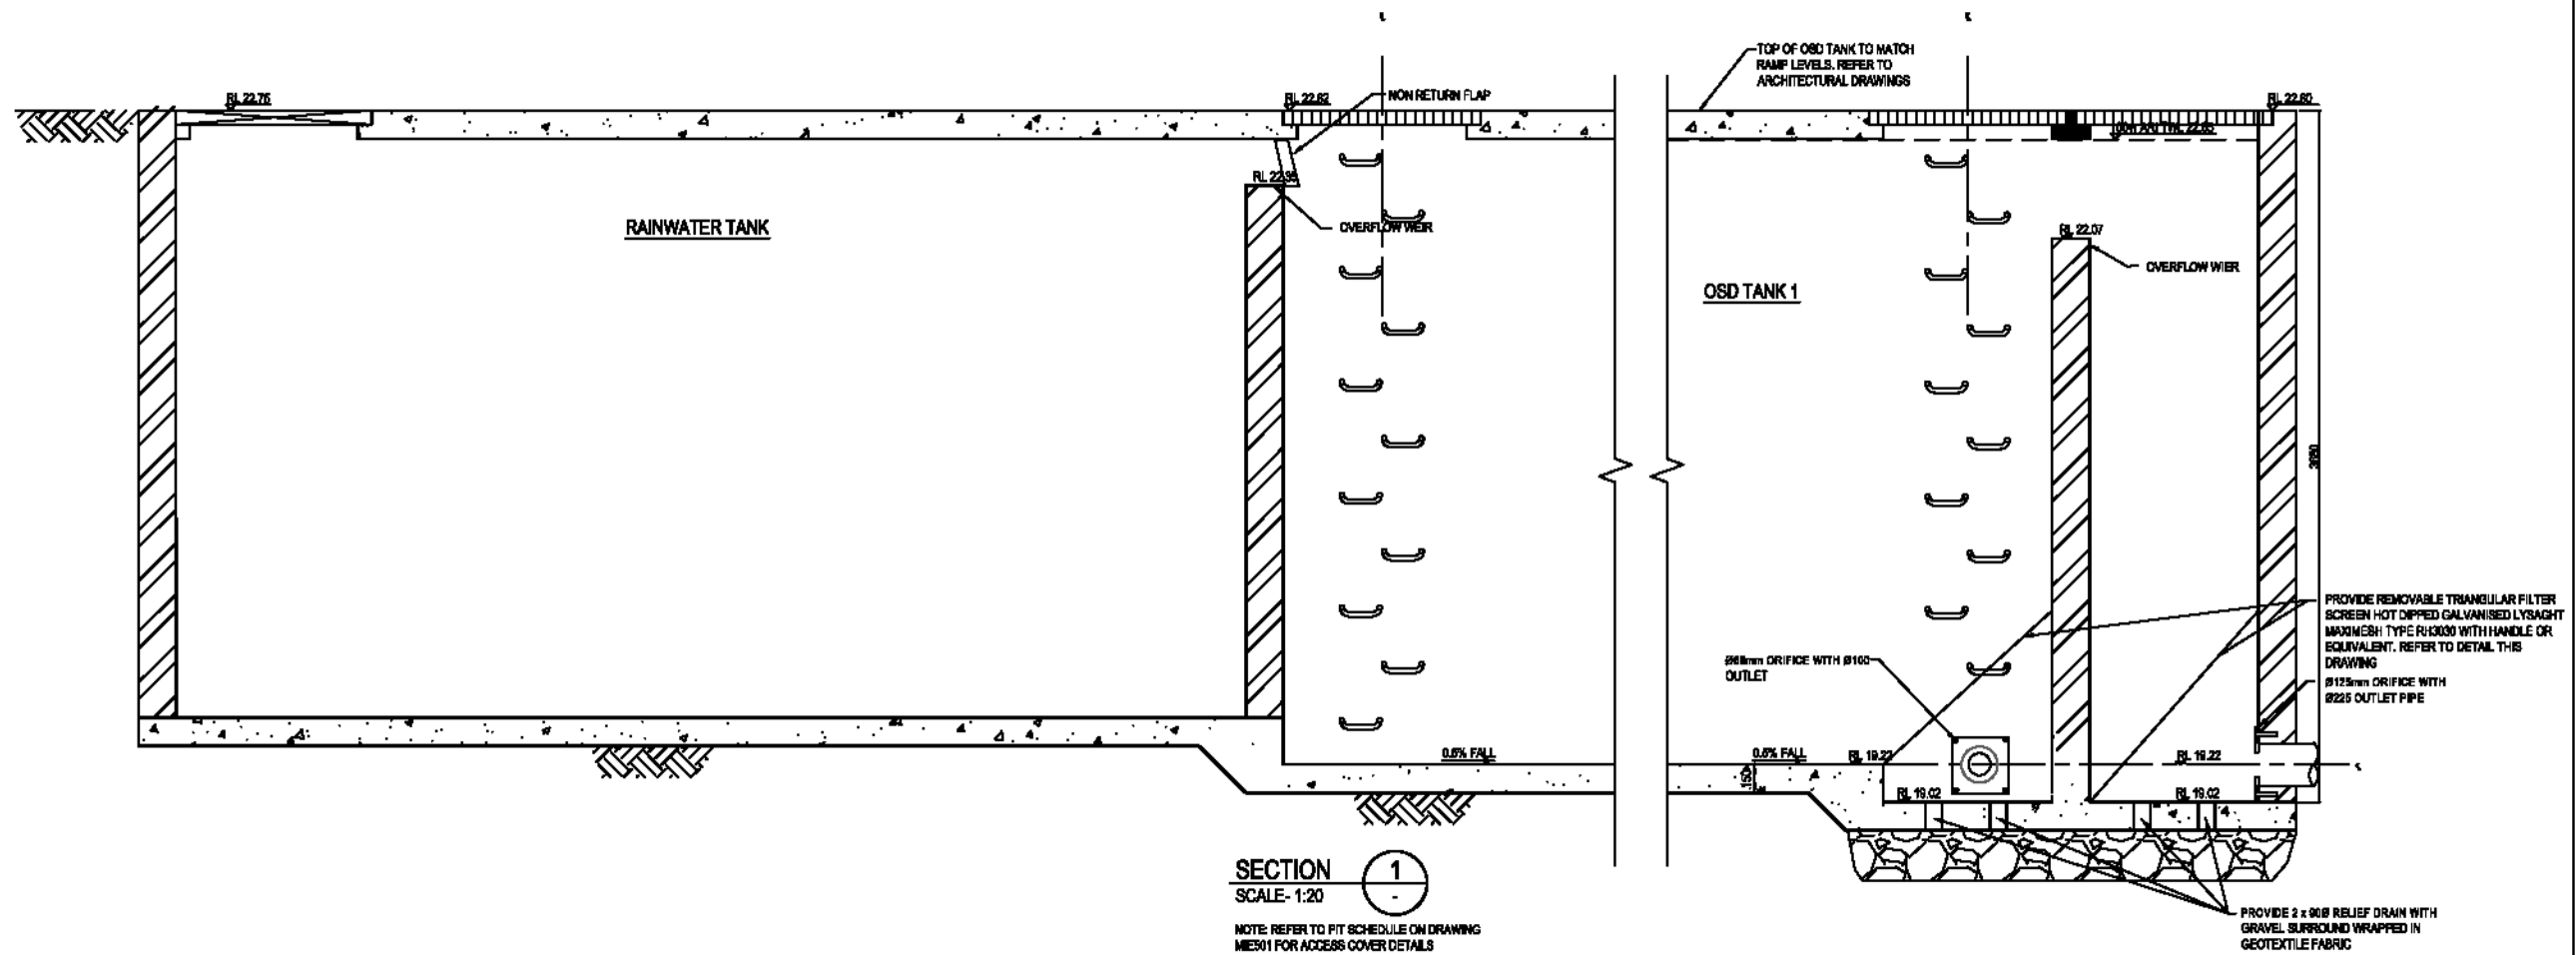


TRASH SCREEN NOTES:

- MAXIMESH SCREENS MUST BE PLACED SUCH THAT THE LONG AXIS OF THE OVAL SHAPED HOLES ARE ORIENTATED HORIZONTALLY WITH THE PORTTRUDING LIP ANGELED UPWARDS AND FACING TOWARDS THE OUTLET.
- THE SCREEN IS TO BE FORMED BY WELDING TWO TRIANGULAR MAXIMESH (OR EQUIVALENT) PANELS TO A RECTANGULAR FRONT MAXIMESH PANEL (OR EQUIVALENT).

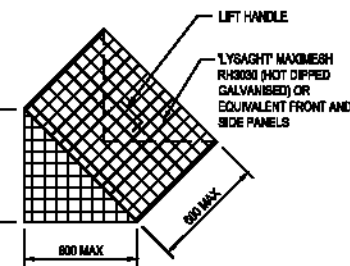

TRASH SCREEN DETAIL
NOT TO SCALE

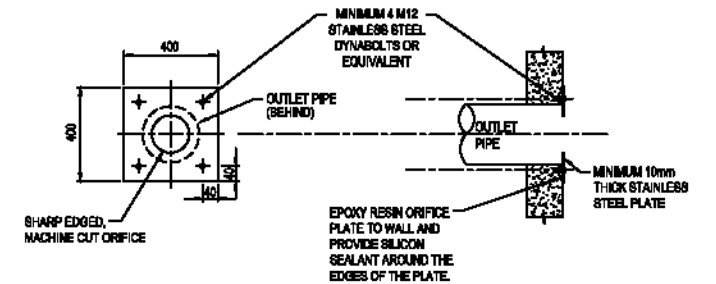






ORIFICE PLATE DETAIL
NOT TO SCALE

REV	DESCRIPTION	BY	APP	DATE	REV	DESCRIPTION	BY	APP	DATE
A	ISSUED FOR COORDINATION	CD	MM	11.15.14					
B	ISSUED FOR DA APPROVAL	MM	MM	18.02.16					
C	ISSUED FOR DA APPROVAL	CD	MM	18.02.16					
D	ISSUED FOR DA APPROVAL (ADDRESSING COUNCIL COMMENT)	MM	MM	18.02.16					
E	OSD TANK 1 ADDRESS	MM	MM	18.11.16					



CLIENT	UNITINGCARE AGEING
DRAWN	RL
APPROVED	
STATUS	DA APPROVAL NOT FOR CONSTRUCTION

PROJECT	MAYFLOWER VILLAGE REDEVELOPMENT WESTMEAD
TITLE	OSD PLAN & DETAILS SHEET 1
PROJECT No	108157-00
DRAWING No	MIE201
NORTH	E

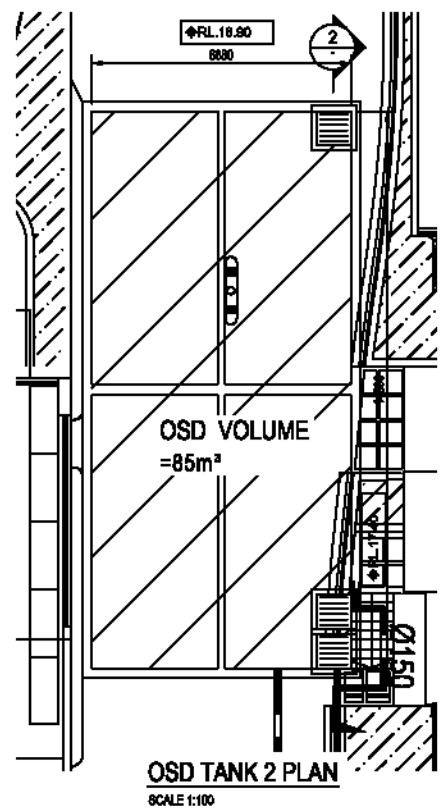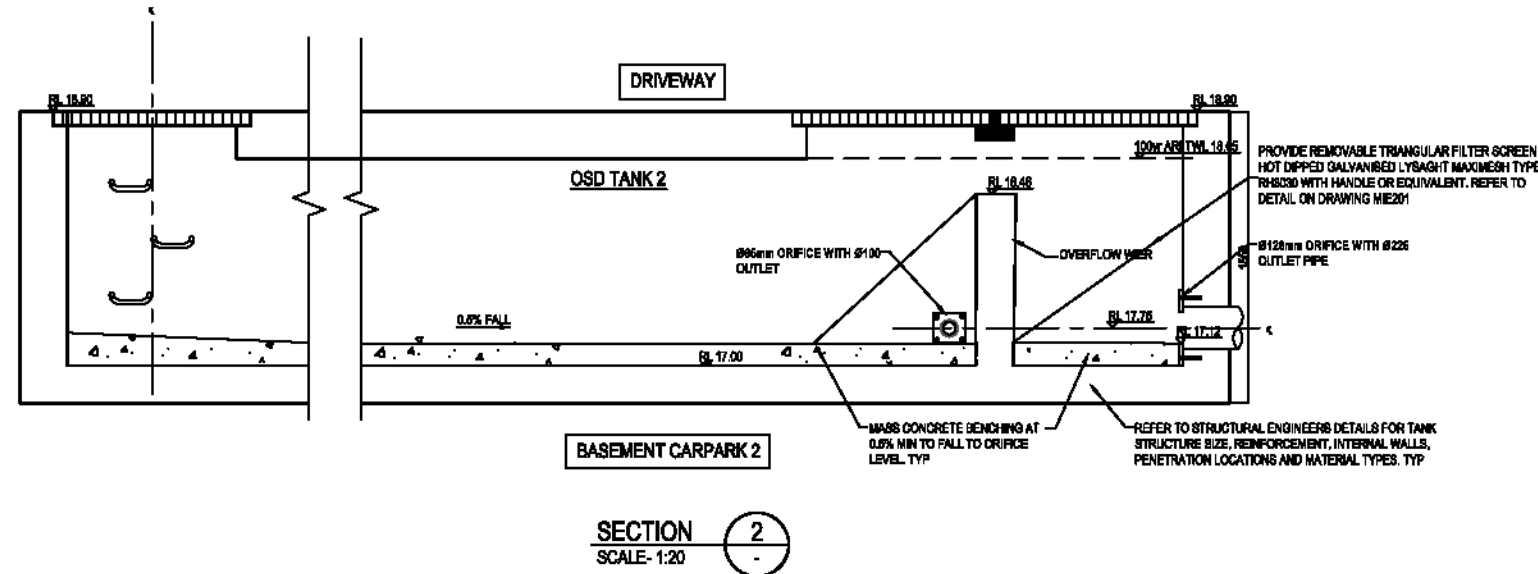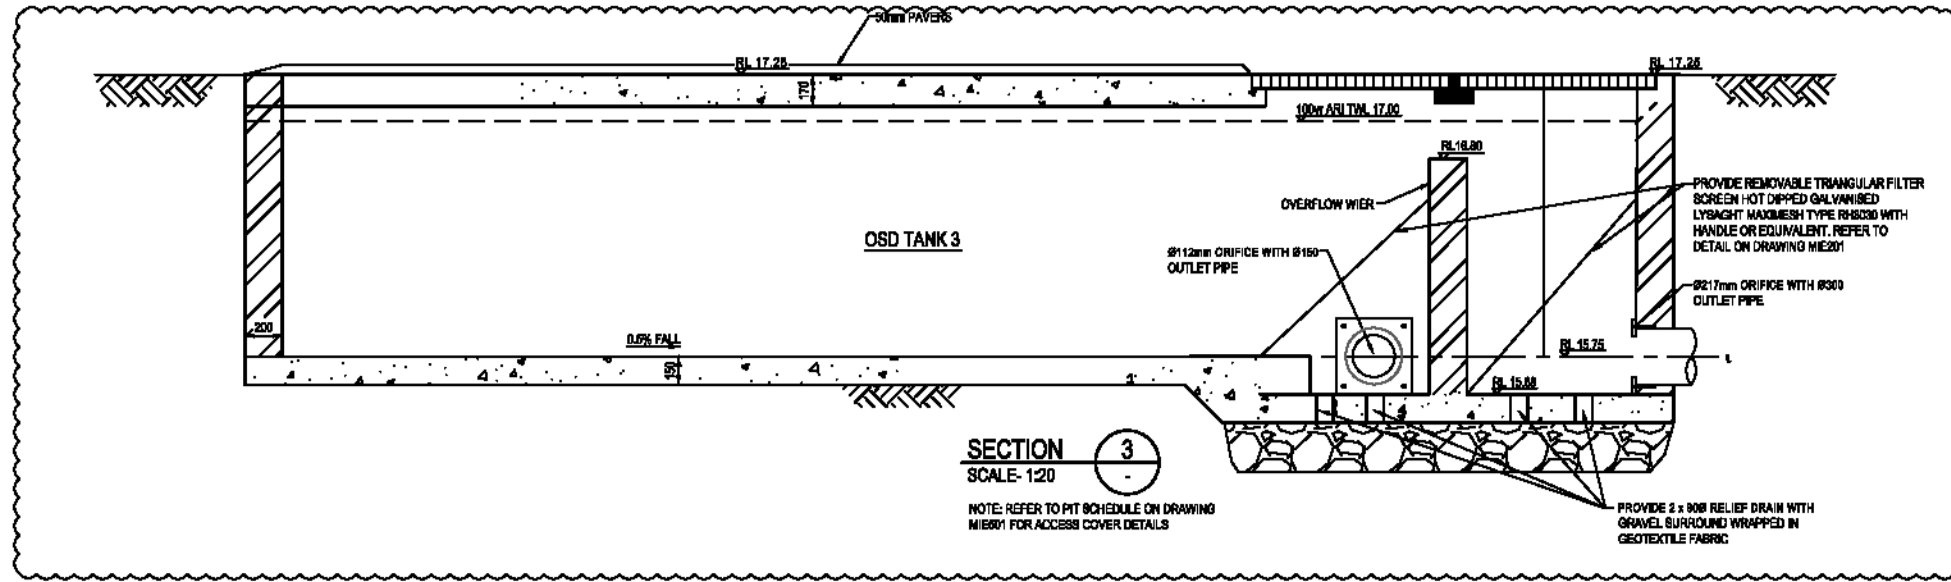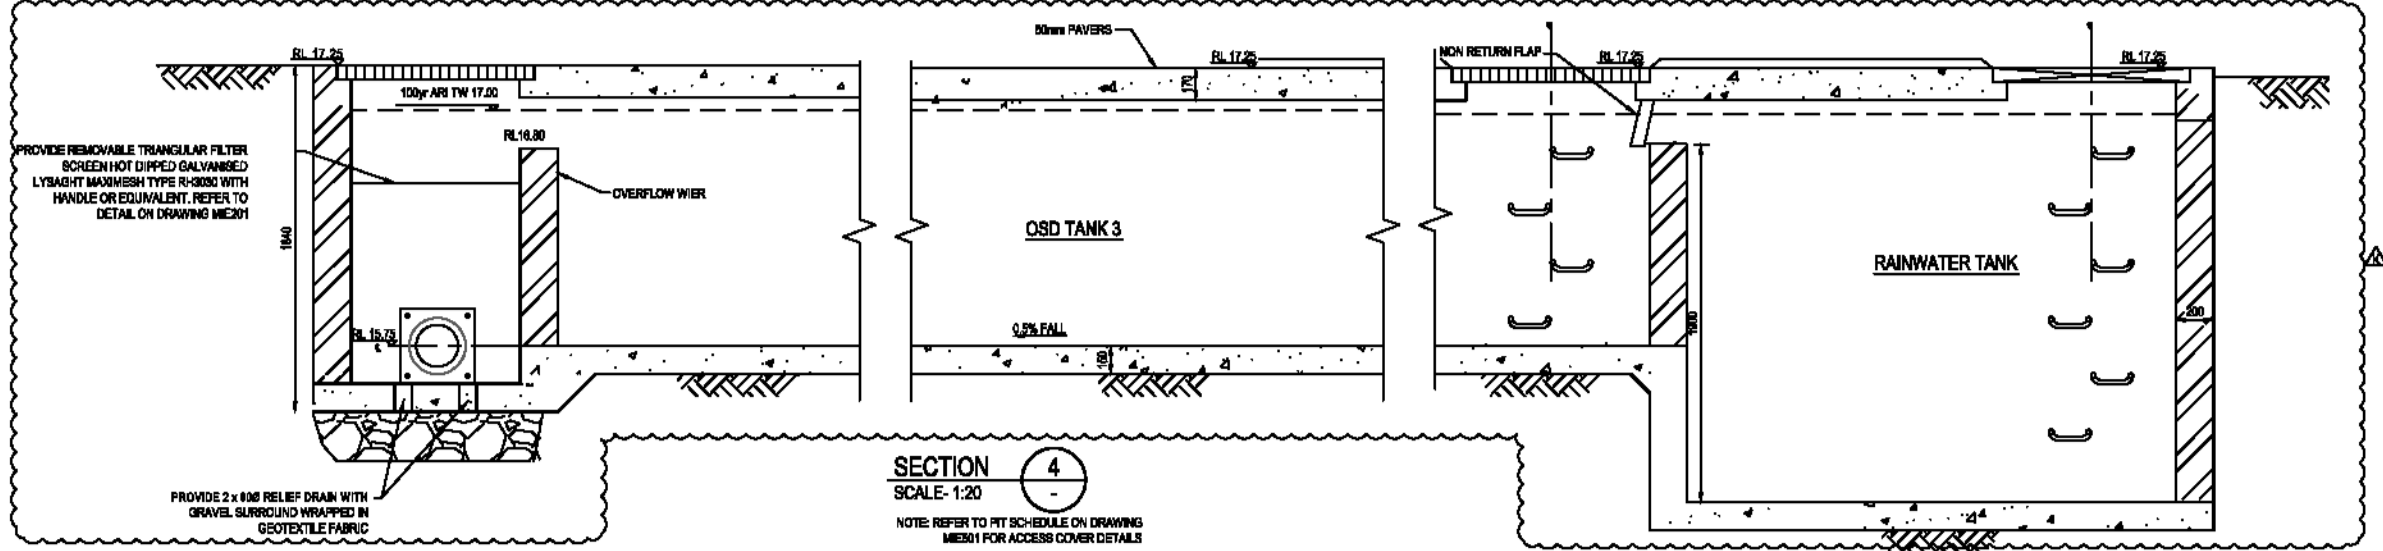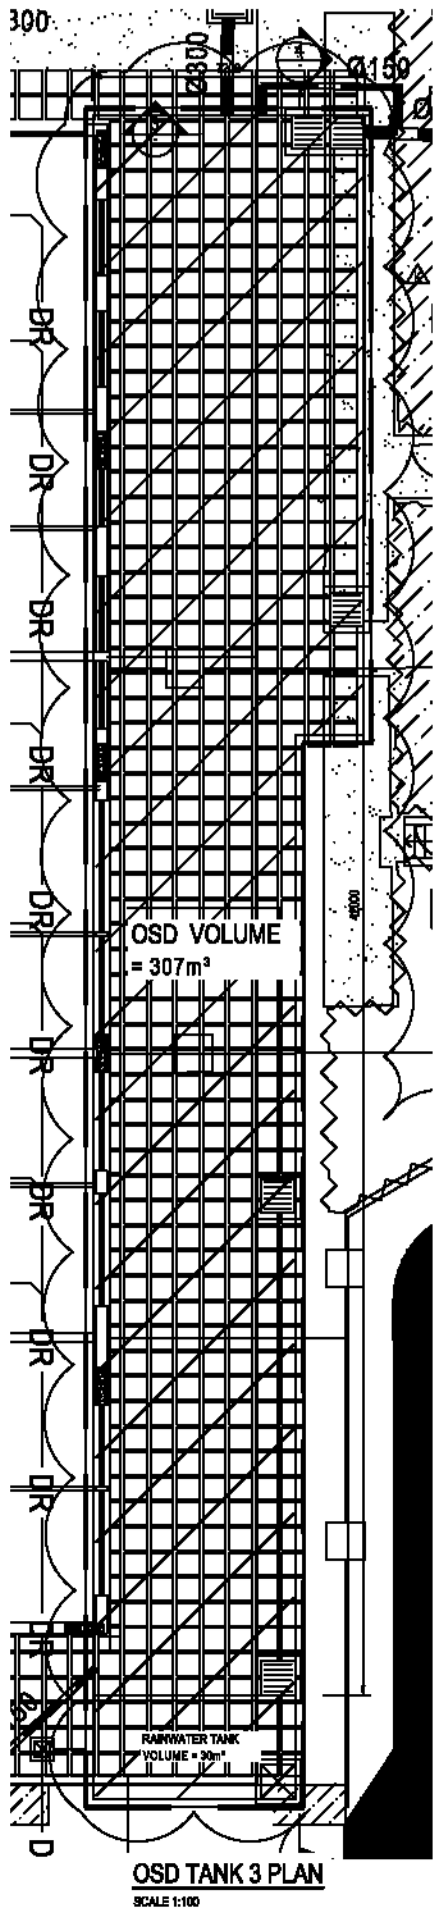

REV	DESCRIPTION	BY	APP	DATE	REV	DESCRIPTION	BY	APP	DATE
A	ISSUED FOR DA	RL	BT	16-10-23	1	OSD TANK 1 PLAN & SECTIONS 2 & 4 AMENDED	RP	BT	15-11-23
B	REVISION FOR DA	RL	BT	16-10-23					
C	ISSUED FOR DA COORDINATION	RL	BT	22-11-23					
D	OSD TANKS REVEALED	RL	BT	28-11-23					
E	REVISION FOR DA	RL	BT	28-11-23					
F	OSD TANKS REVEALED	RL	BT	12-12-23					
G	ISSUED FOR DA	RL	BT	17-12-23					
H	ISSUED FOR DA APPROVAL	RL	BT	18-02-24					
I	REVISION FOR DA APPROVAL	RL	BT	18-02-24					
J	REVISION FOR DA APPROVAL	RL	BT	18-02-24					

Unitingcare Ageing

Level 4, 60 Clarence Street
Sydney NSW 2002
Telephone: (02) 9550 3338
Fax: (02) 9550 7330
www.unitingcareageing.com.au
A.C.N. 611 527 881
© Copyright

CLINT UNITINGCARE AGEING

DESIGNED BY RL

APPROVED BY RL

SCALE 1:1

STATUS DA APPROVAL NOT FOR CONSTRUCTION


PROJECT MAYFLOWER VILLAGE REDEVELOPMENT WESTMEAD

TITLE OSD PLAN & DETAILS SHEET 2

PROJECT No 108157-00

DRAWING No MIE202

REV K

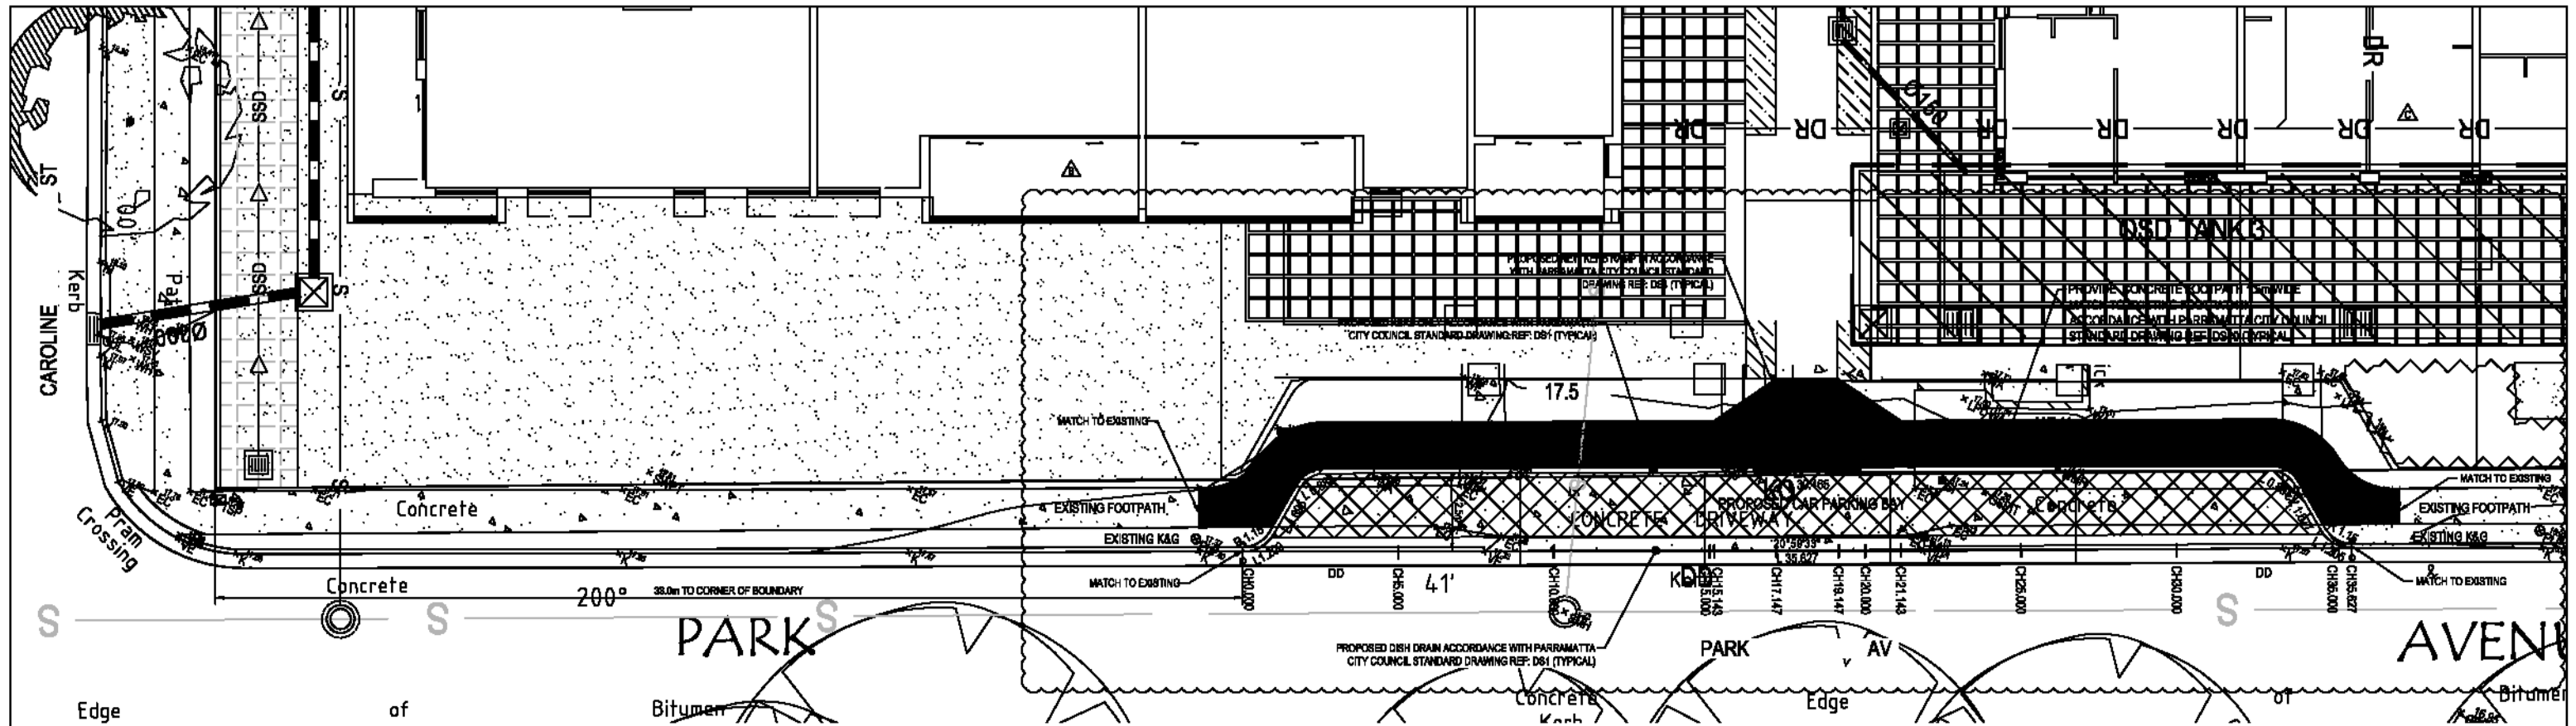

PROPOSED CAR PARKING BAY PLAN

SCALE 1:100

WWW.DIAL1100.COM.AU
DIAL 1100
BEFORE YOU DIG

WARNING
DRAWING OF UNDERGROUND SERVICES
THE LOCATIONS OF UNDERGROUND
SERVICES ARE APPROXIMATE ONLY AND
THEIR EXACT POSITION SHOULD BE PROVEN
ON SITE. NO GUARANTEE IS GIVEN THAT
ALL EXISTING SERVICES ARE SHOWN.

DATUM R.L. 15.00				
DESIGN SURFACE				
EXISTING SURFACE				
OFFSET				

CH 5

DATUM R.L. 15.00				
DESIGN SURFACE				
EXISTING SURFACE				
OFFSET				

CH 15.14

DATUM R.L. 15.00				
DESIGN SURFACE				
EXISTING SURFACE				
OFFSET				

CH 19.15

DATUM R.L. 15.00				
DESIGN SURFACE				
EXISTING SURFACE				
OFFSET				

CH 25

DATUM R.L. 15.00				
DESIGN SURFACE				
EXISTING SURFACE				
OFFSET				

CH 35.63

DATUM R.L. 15.00				
DESIGN SURFACE				
EXISTING SURFACE				
OFFSET				

CH 0

DATUM R.L. 15.00				
DESIGN SURFACE				
EXISTING SURFACE				
OFFSET				

CH 10

DATUM R.L. 15.00				
DESIGN SURFACE				
EXISTING SURFACE				
OFFSET				

CH 17.15

DATUM R.L. 15.00				
DESIGN SURFACE				
EXISTING SURFACE				
OFFSET				

CH 21.14

DATUM R.L. 15.00				
DESIGN SURFACE				
EXISTING SURFACE				
OFFSET				

CH 30

PROPOSED CAR PARKING BAY CROSS SECTIONS

SCALE 1:100, V 1:50

REV	DESCRIPTION	BY	APP	DATE	REV	DESCRIPTION	BY	APP	DATE
A	REVISION FOR DA APPROVAL	CD	MAC	14.06.15					
B	REVISION FOR DA APPROVAL	CD	MAC	16.06.15					
C	ORD VARIATION APPROVED	BP	MAC	16.11.15					



Level 4, 40 Clarence Street
Sydney NSW 2000
Tel: (02) 9550 3000
Fax: (02) 9550 7000
www.avenuegroup.com.au
ACCA 001 007 001
© 2015 Avenue

UNITINGCARE AGEING			
DESIGNED	CD	APPVED	MAC
DATE	14.06.15	SCALE	1:100

MAYFLOWER VILLAGE REDEVELOPMENT WESTMEAD			
PROJECT	PUBLIC DOMAIN PLAN PROPOSED CAR BAY PLAN AND CROSS SECTIONS	PROJECT NO.	108157-00
DRAWING NO.	MIE131	DATE	16.11.15

