



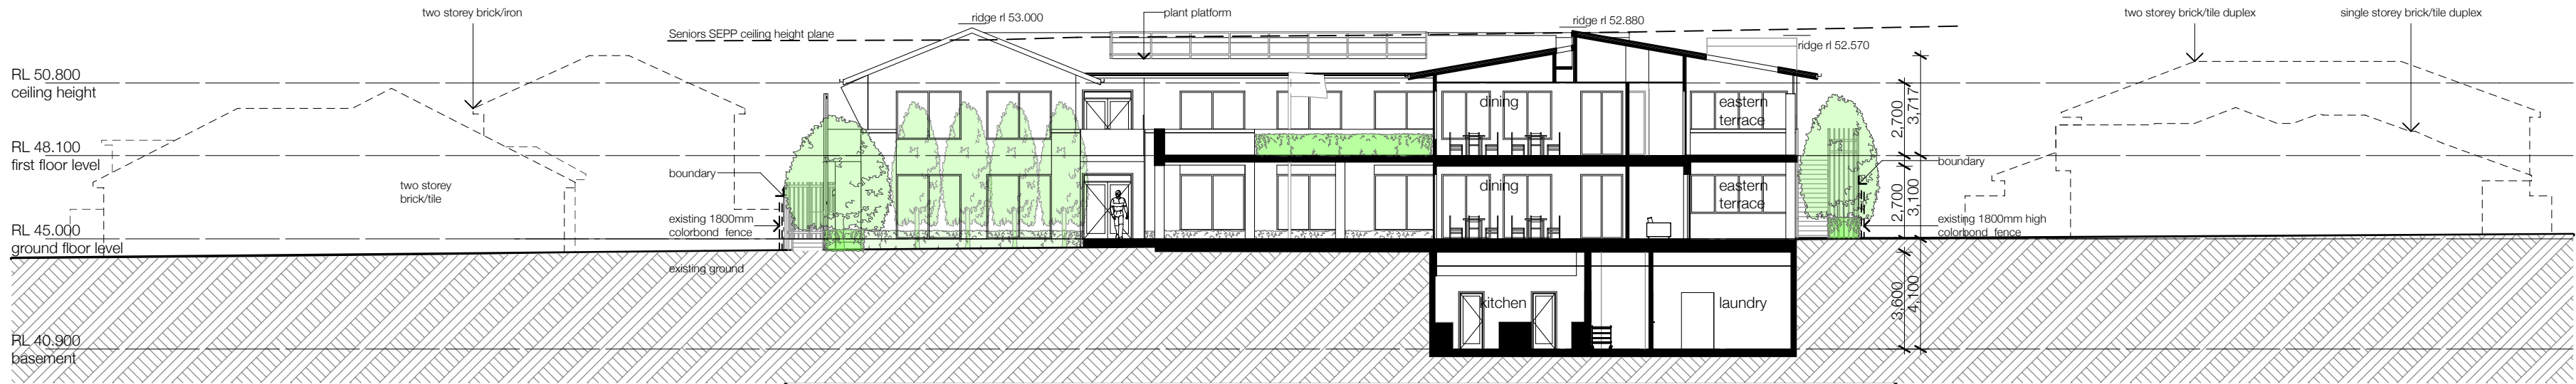

1 section a1-1  
1:200



2 section b1-1  
1:200

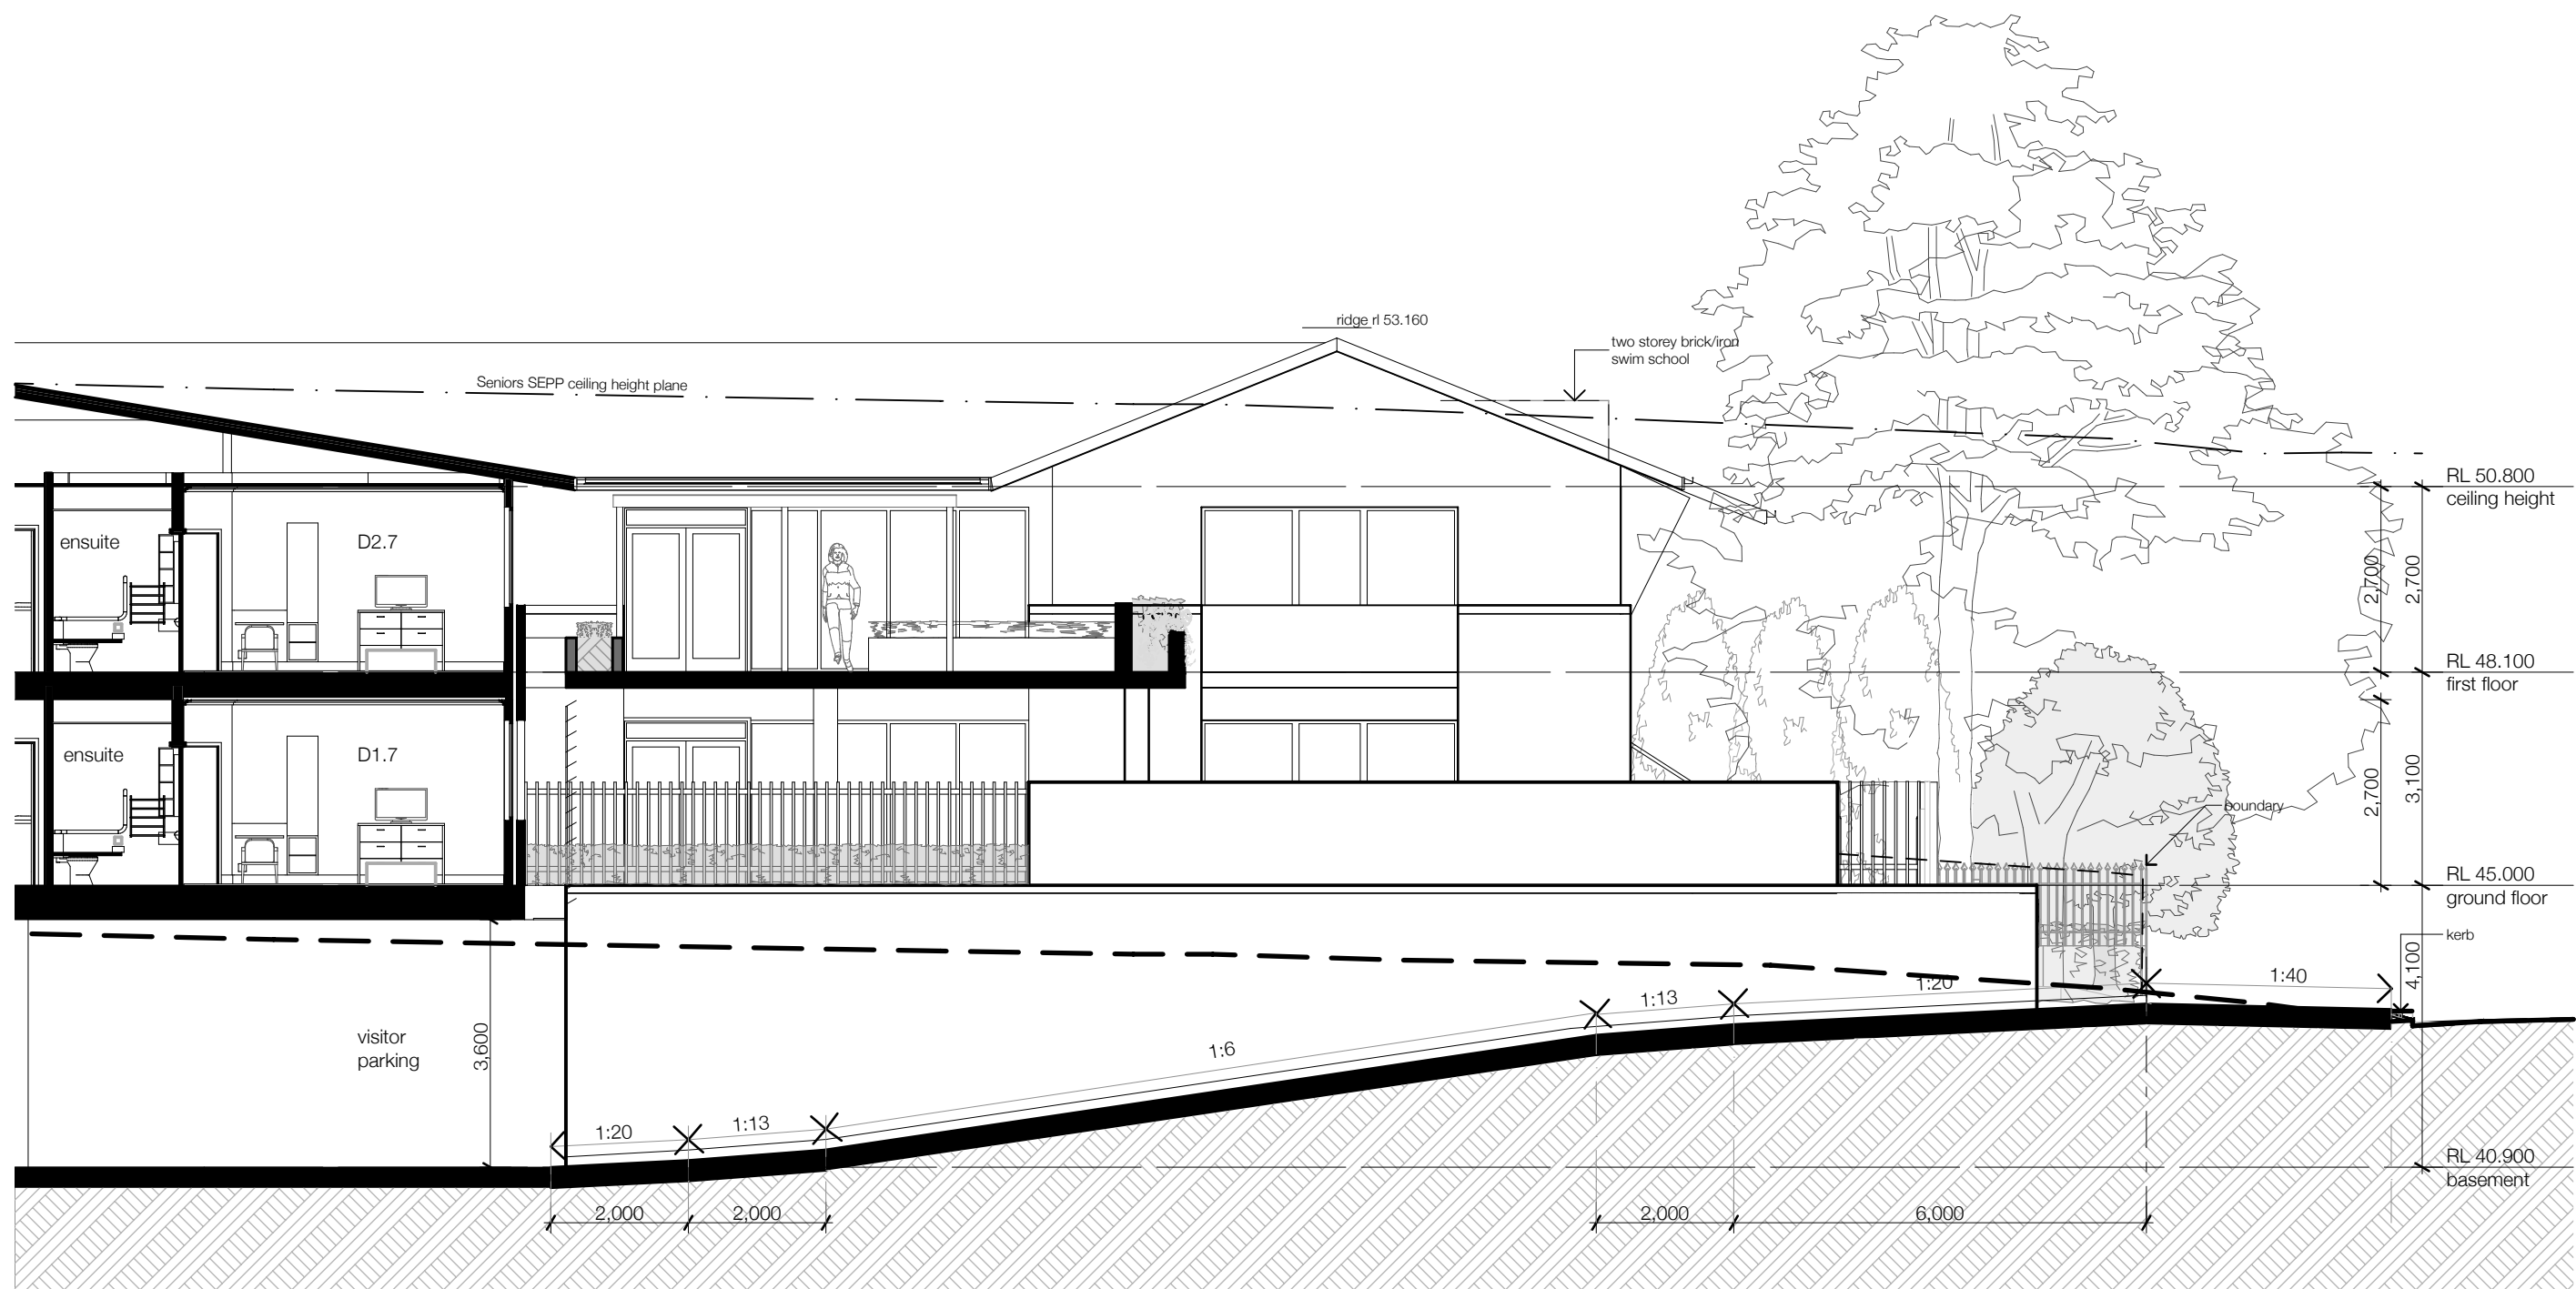

3 section a2 - driveway detail  
1:100

|          |       |              |
|----------|-------|--------------|
| 23/02/15 | b     | issue for da |
| 23/01/15 | a     | sections     |
| date     | issue | amendments   |

sections

advantaged care at oakhurst gardens  
melaleuca ventures pty limited | lot 10,  
lot 11, lot 121 florence street oakhurst  
nsw 2761 australia

drawn: bm  
checked: tm, pr  
scale: 1:100, 1:200 @ a1

KRE14066  
da  
3000  
issue b



|               |                                                              |                                                                   |                                            |                                                           |                                                         |                                                         |                                                                    |
|---------------|--------------------------------------------------------------|-------------------------------------------------------------------|--------------------------------------------|-----------------------------------------------------------|---------------------------------------------------------|---------------------------------------------------------|--------------------------------------------------------------------|
| code          | face brick 1<br>FB1                                          | face brick 2<br>FB2                                               | face brick 3<br>FB3                        | painted<br>light weight cladding<br>LWC1                  | corrugated<br>roof sheeting 1<br>CRS1                   | fascias and gutters                                     | window frame / balustrade                                          |
| specification | range: whitsundays<br><br>colour: brampton<br><br>or similar | range: bowral bricks<br><br>colour: bowral blue<br><br>or similar | honed concrete block<br><br><br>or similar | 'timber-like' pre finished sheeting<br><br><br>or similar | colorbond custom orb<br><br>manor red<br><br>or similar | colorbond custom orb<br><br>manor red<br><br>or similar | aluminium<br><br><br>colour: colorbond ironstone<br><br>or similar |
|               |                                                              |                                                                   |                                            |                                                           |                                                         |                                                         |                                                                    |

27/02/15b  
23/02/15a  
dateissueamendments

foyer configuration adjustment  
issue for da

**perspective & materials**

**advantaged care at oakhurst gardens**

melaleuca ventures pty limited | lot 10,  
lot 11, lot 121 florence street oakhurst  
nsw 2761 australia

drawn:  
cl:1:24  
scale:





21/04/15  
1:2.47, 1:2.13, 1:1 @  
a1

bm  
tm, pr  
KRE14066

da

3001

issue b

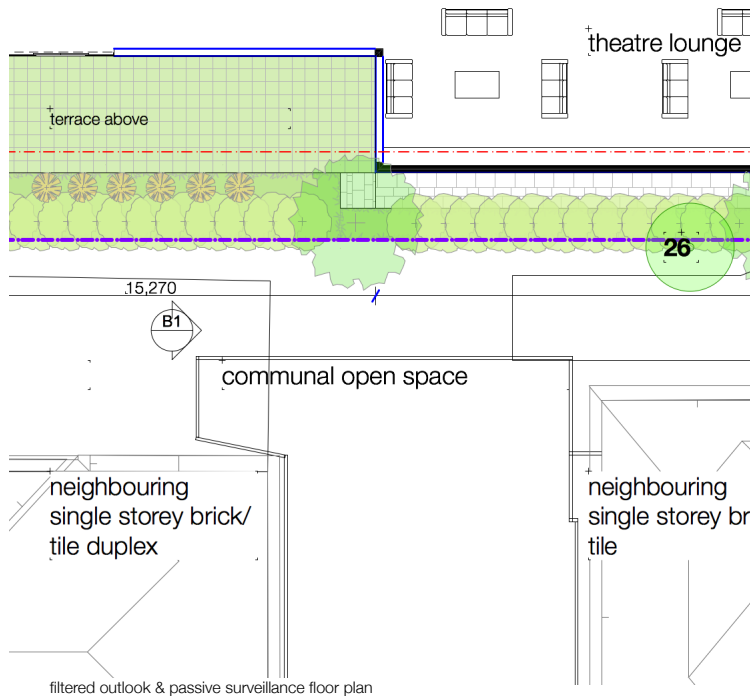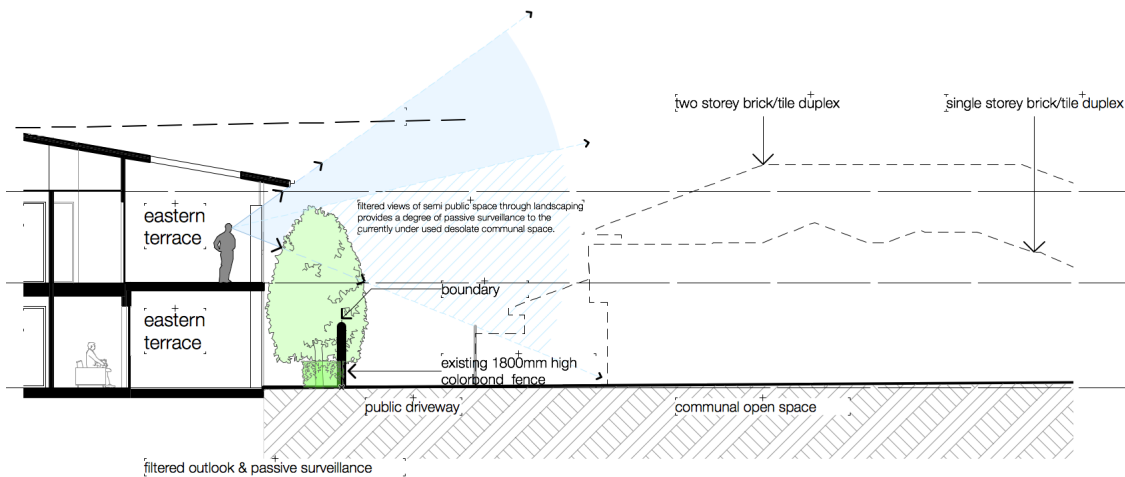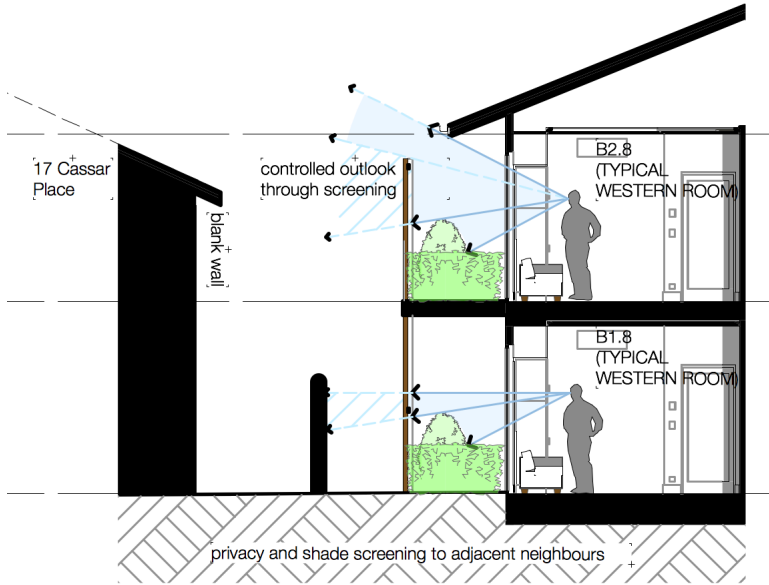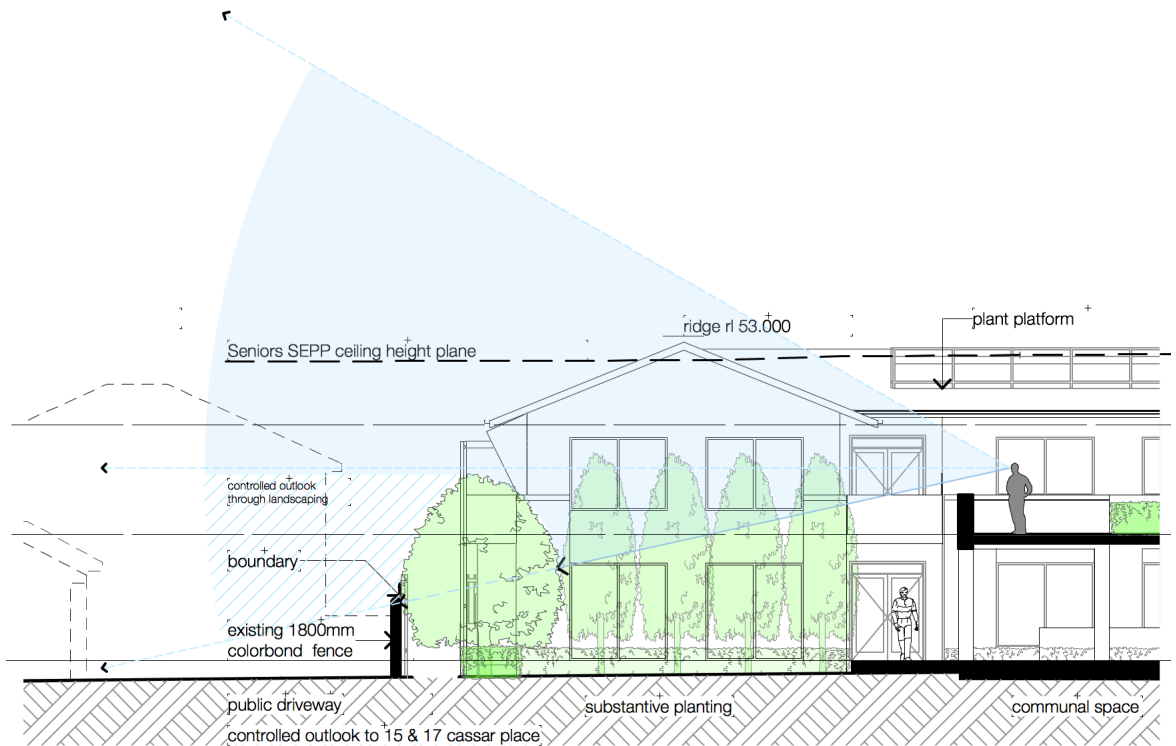

23/03/15 a privacy diagrams  
date issue amendments

## privacy diagrams

advantaged care at  
oakhurst gardens  
melaleuca ventures pty limited |  
lot 10, lot 11, lot 121 florencia  
street oakhurst nsw 2761  
australia

drawn: bm  
checked: tm, pr  
scale: @ a3

KRE14066  
da  
9300  
issue a

preliminary not for construction

instructions local regulations and SAA codes | conflicting information to be brought to notice of the architect and clarification sought before proceeding with any works

