


1 Section 1
1 : 200

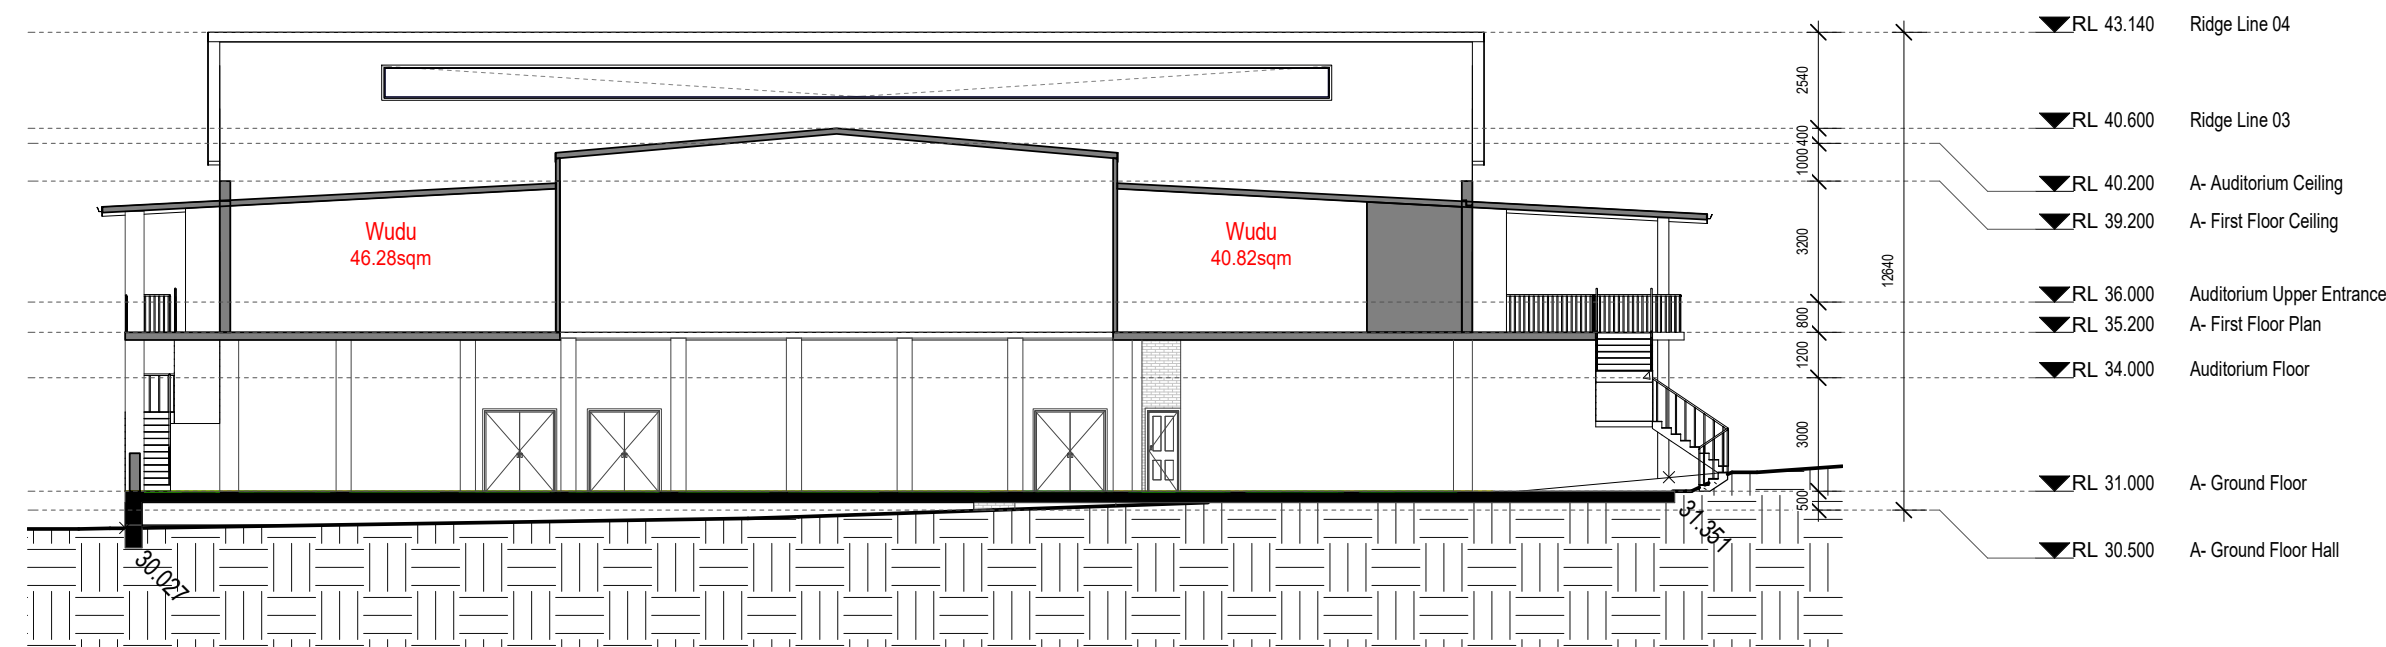

2 Section 2
1 : 200



Building Australia Together.

Suite 5, Lvl 1 402 Chapel Rd, Bankstown, NSW 2200
www.hamec.com.au Ph: 02 8764 1008
Email: info@hamec.com.au ABN: 83 151 568 580

Revision Schedule			
Date	Rev	Issued by	Comments
Feb / 2015	JA	JA	Issued for Development Application

Project type:

Educational Establishment

Notes

Measurements to be confirmed on site,
no measurements to be scaled of
drawings. Any discrepancies are evident
please contact HAMEC.

Legend

Scale

1 : 200

North

Job no.

14-133

Date: Feb / 2015

Drawn By: K.Kabbout

Checked By: H.Dennawi

Sheet no: DA - 07.06

Lot no: 100

DP no: 866504

Client:
Salamah College

Site address:
40 Hector St, Chester Hill

Drawing Title:
DA - 07.06 - Lower Primary & Hall -
Sections