


1 **A- Ground Floor Existing**
1 : 200

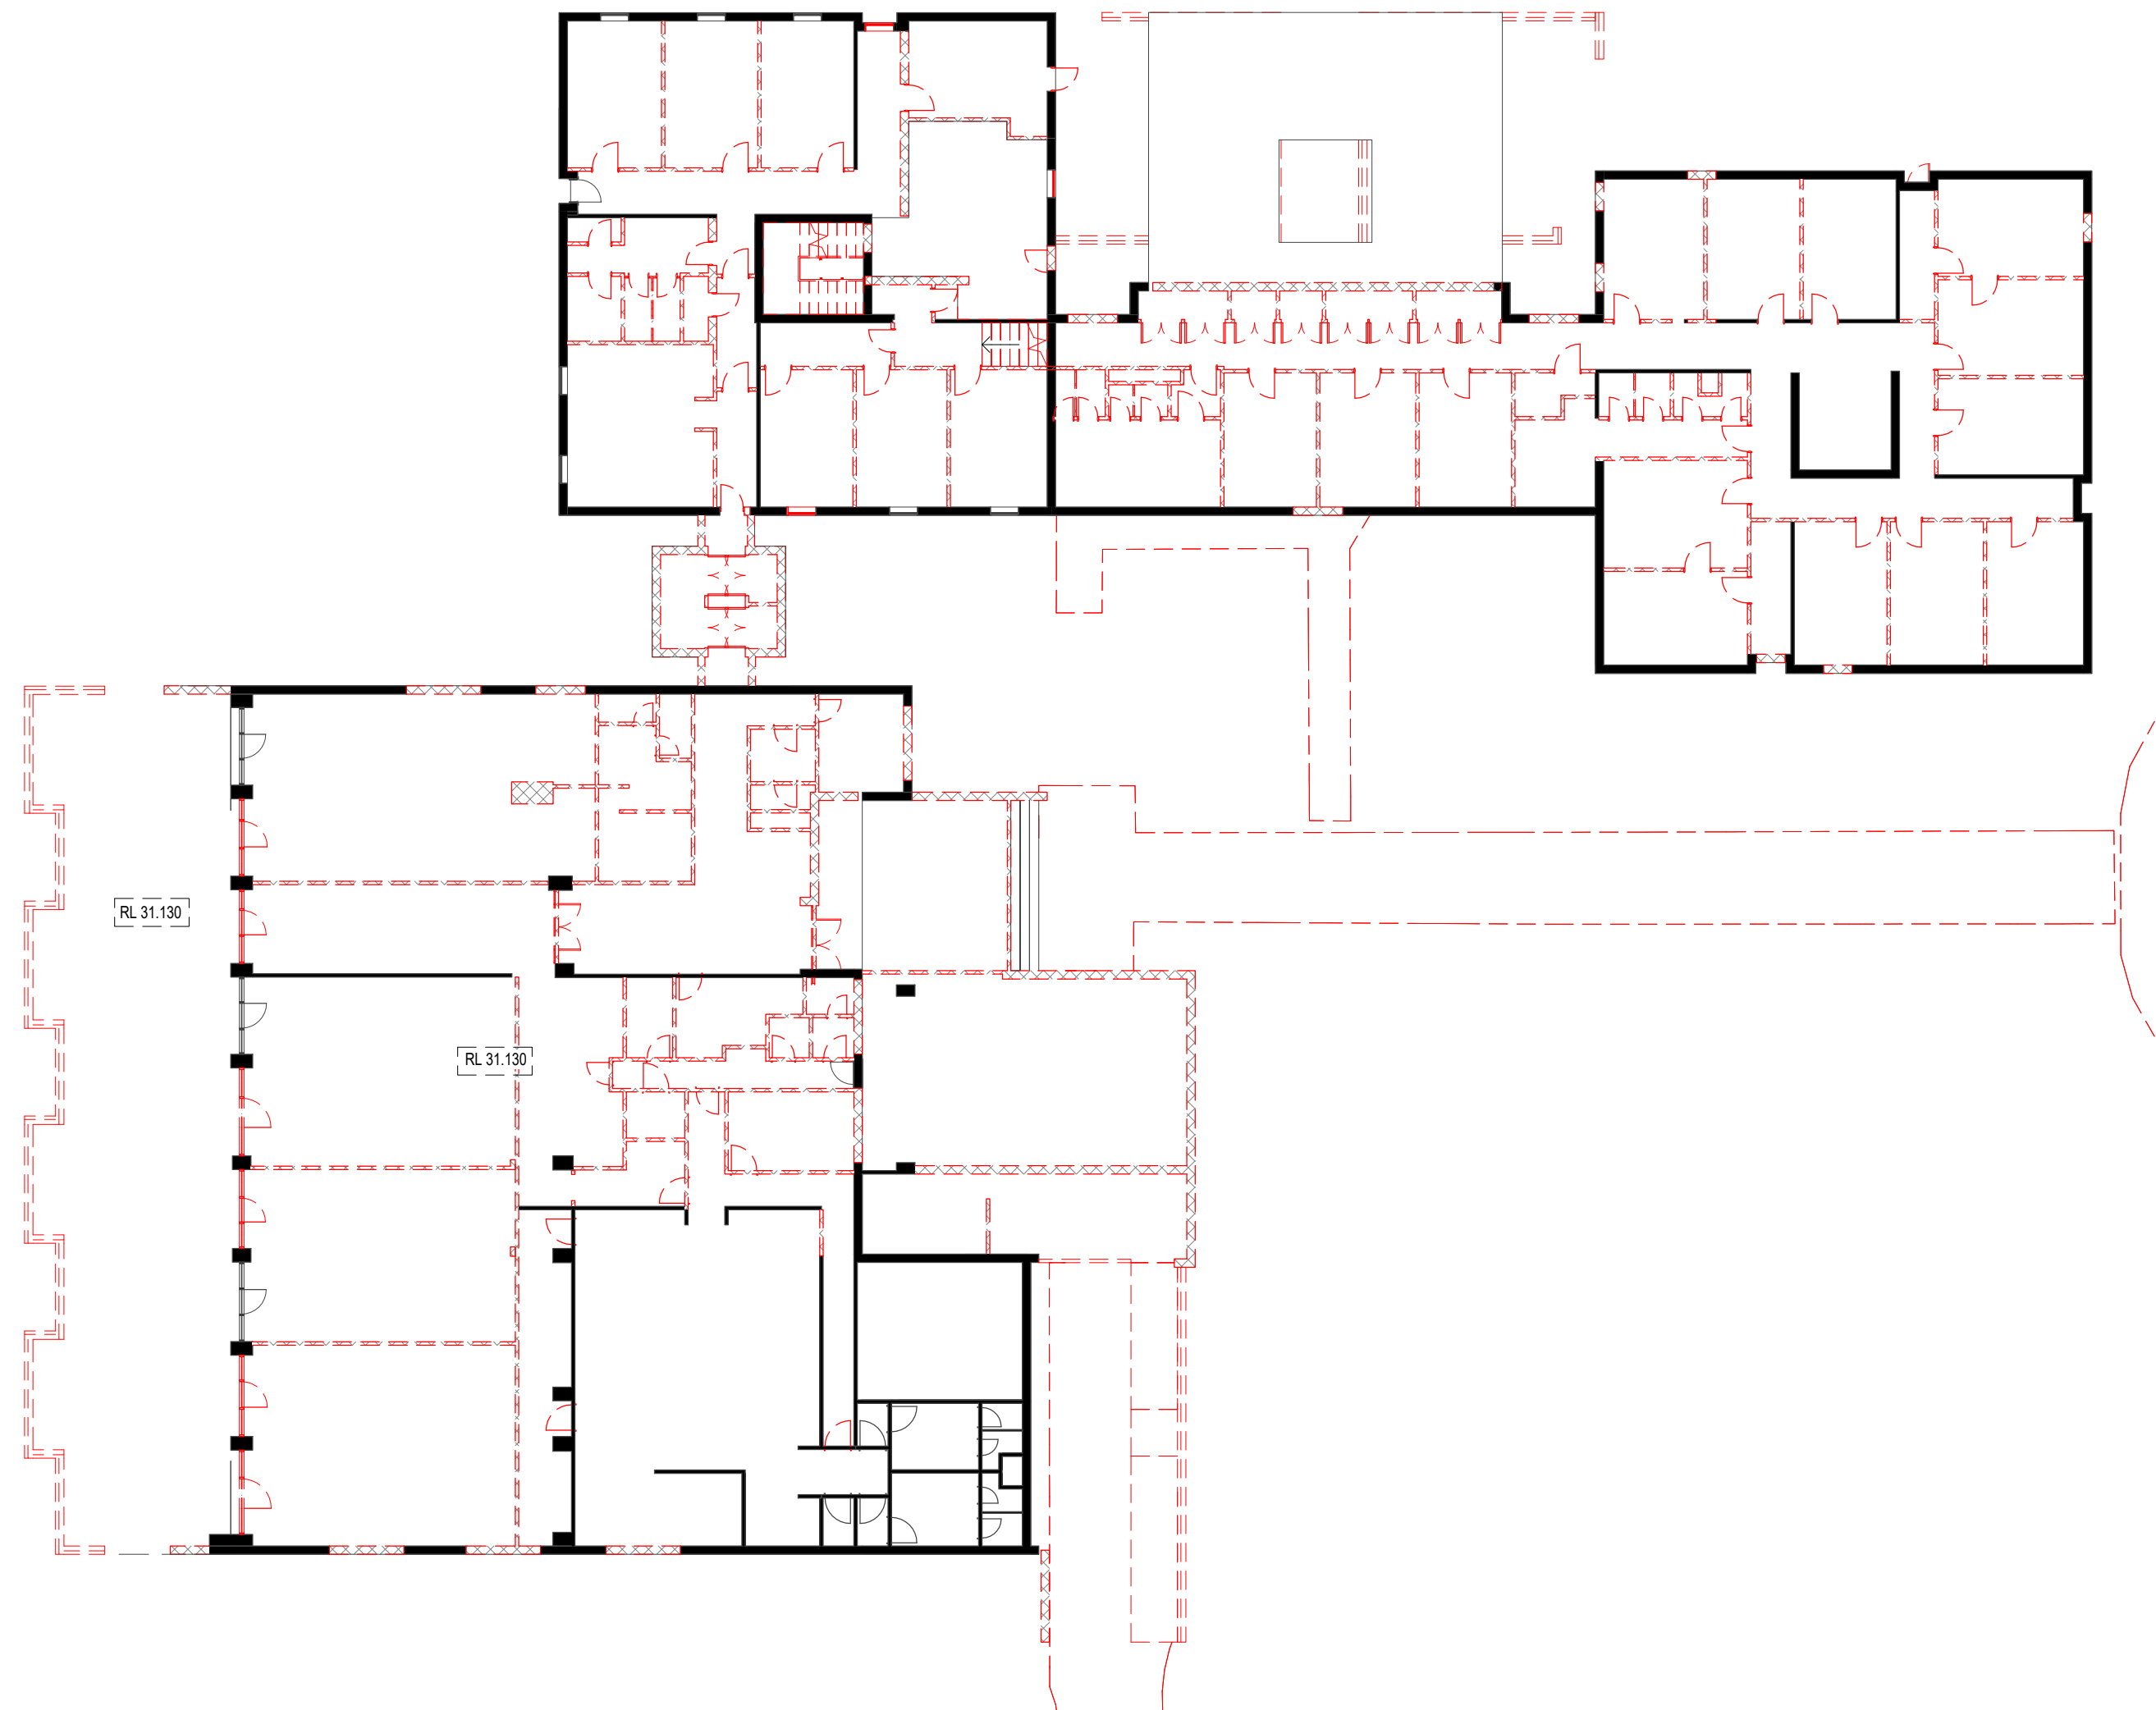

2 **A- Ground Floor Demolition**
1 : 200