



Parking Area 1

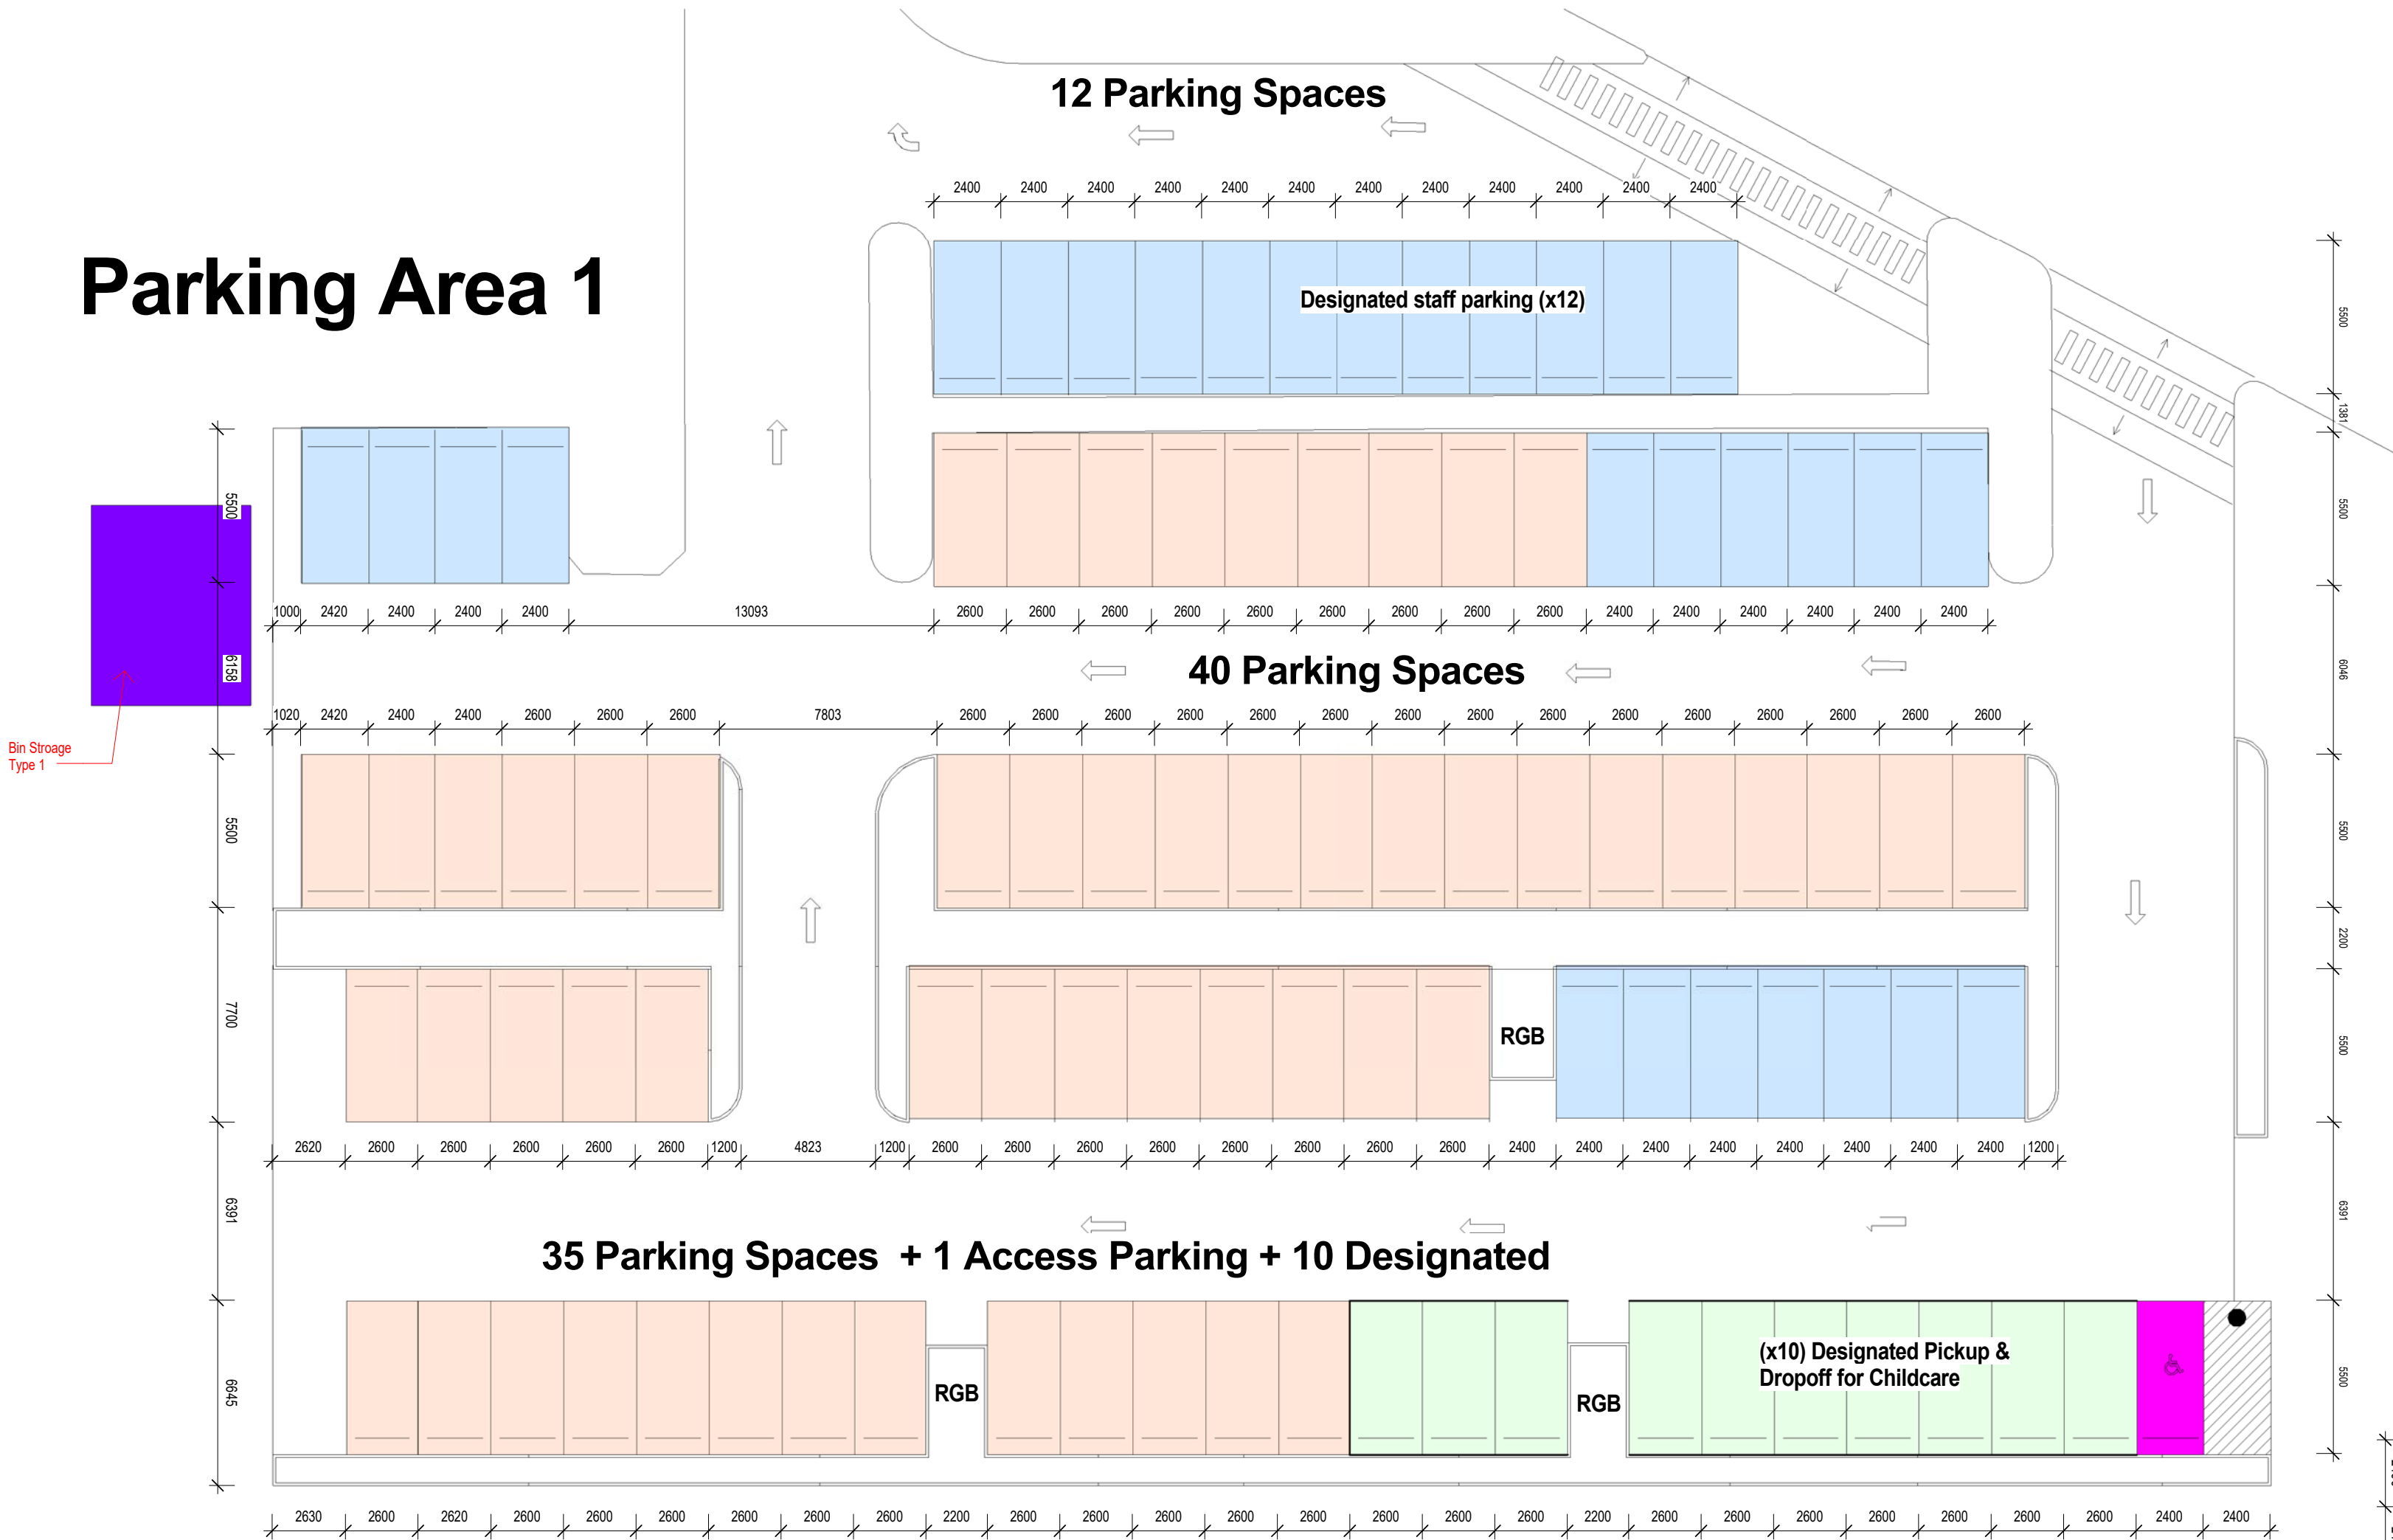

1 Master Plan - Parking 1
1 : 200

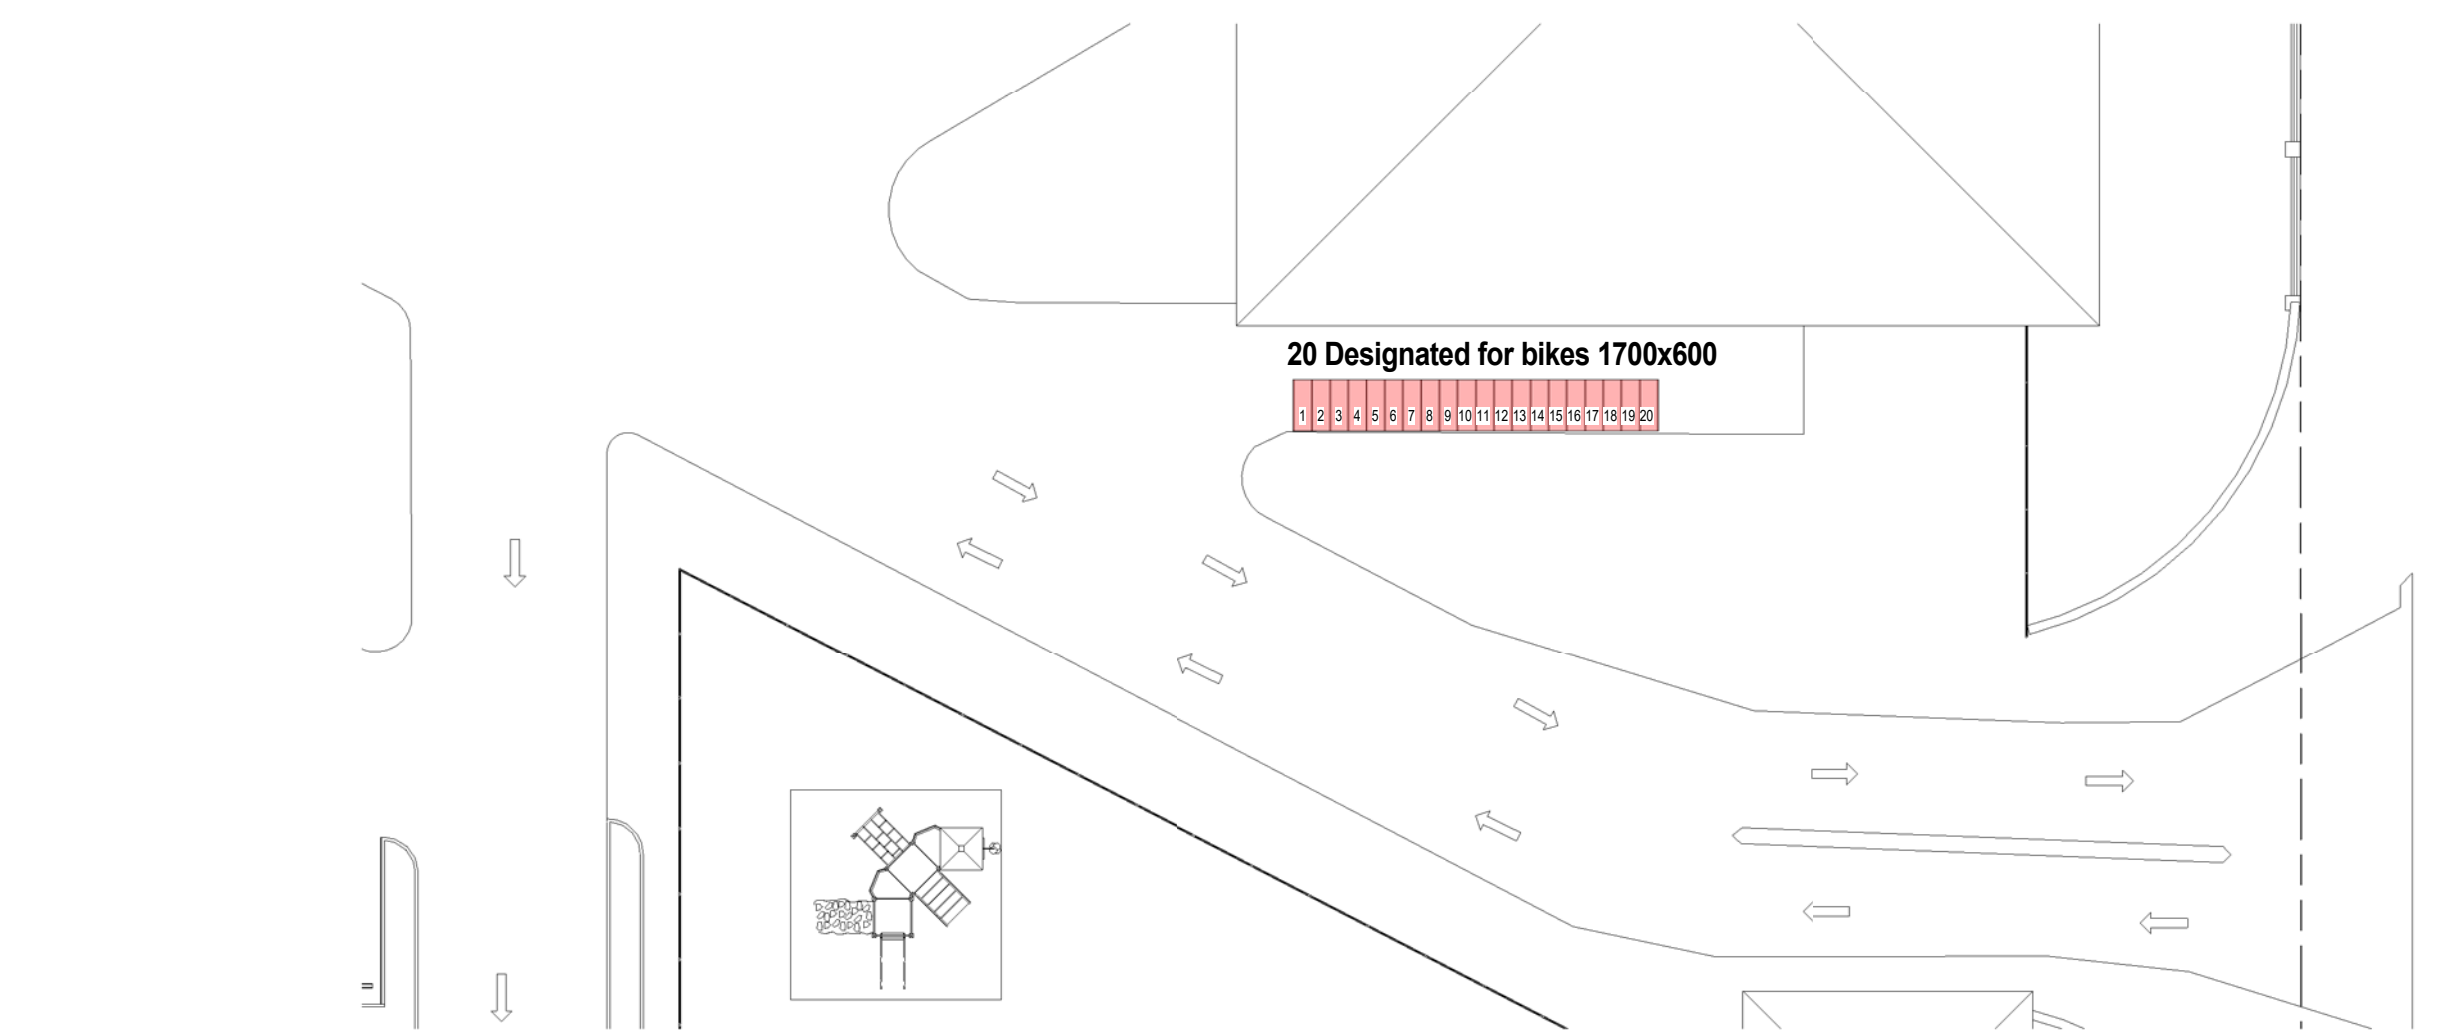

4 Master Plan - Bike Parking
1 : 250

Legend

Class 1
Long term parking
2.4m wide

long term parking
Staff/Students/Boarding

Access

Shared

RGB Raised Garden Bed

Bike Parking

No. of
Parking/parameter

122

4

2

5

20

Class 3
Visitors parking
2.6m wide

Class 3 visitors parking


Childcare Pick up / Drop off

No. of
Parking/parameter


143

10


Parking Area 2

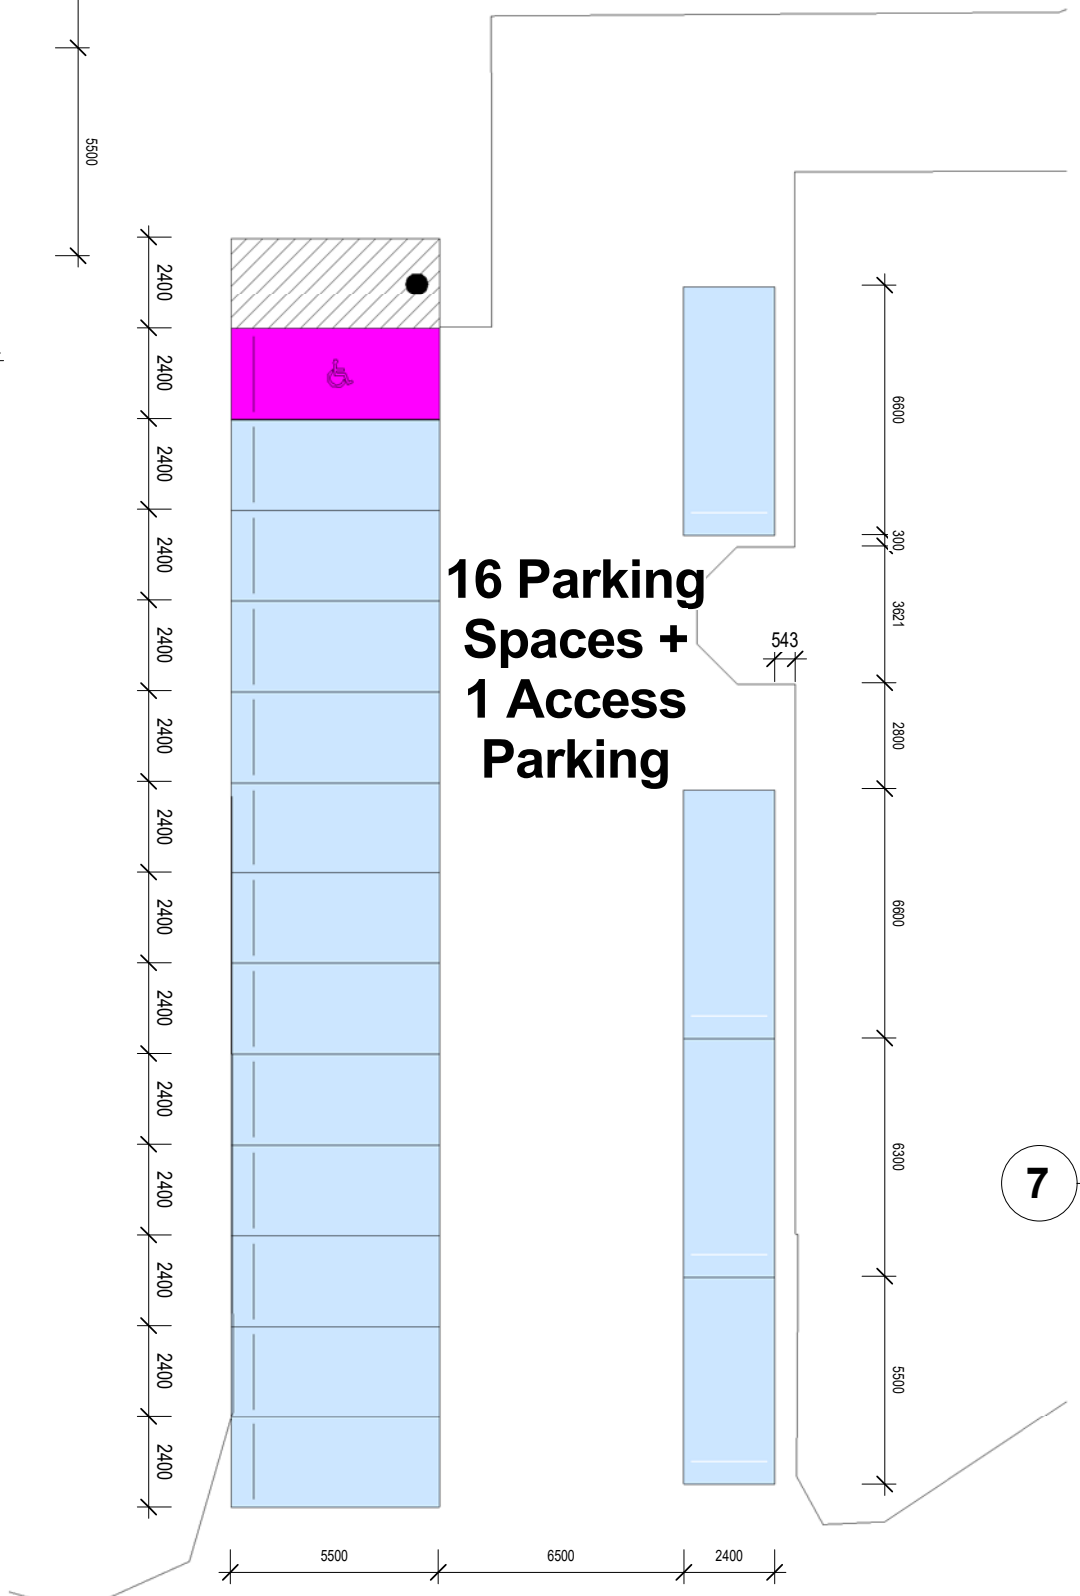


2 Master Plan - Parking 2
1 : 200

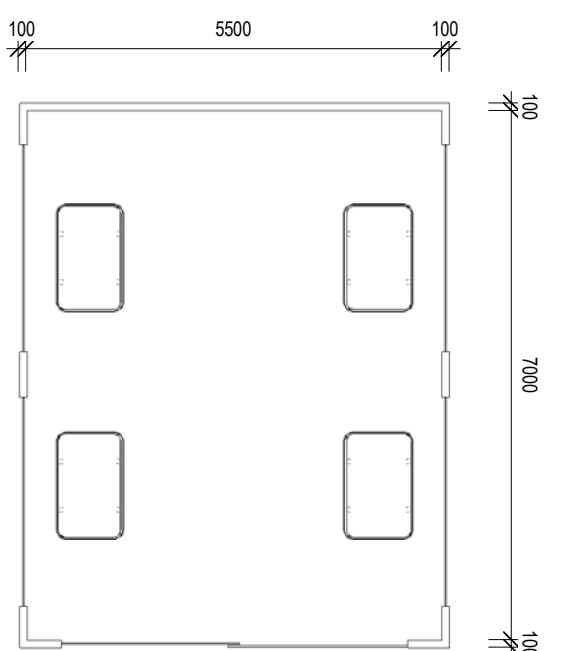


11 Bin Storage Type 1
1 : 100

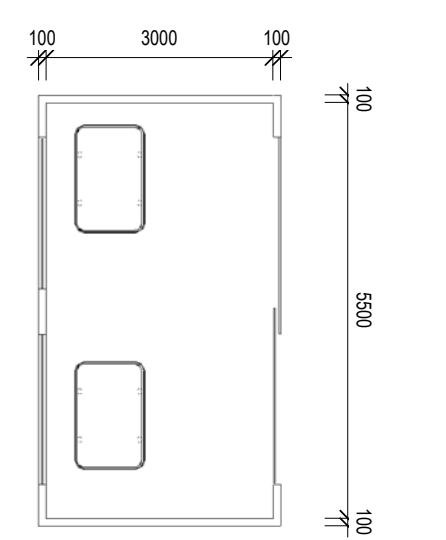


6 Bin Storage Type 2
1 : 100

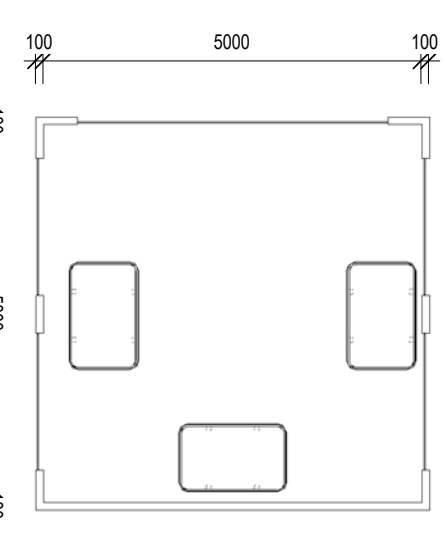


5 Bin Storage Type 3
1 : 100

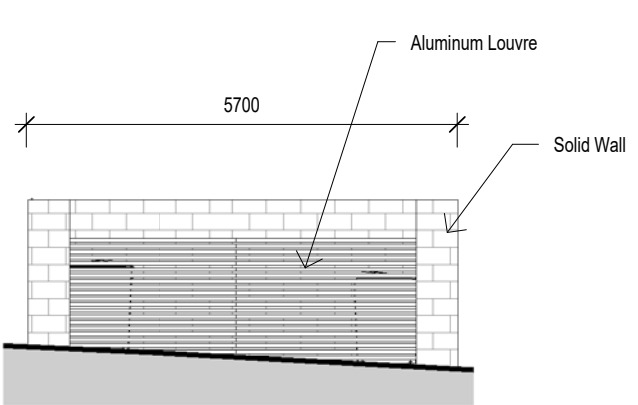

7 Bin Storage Type 1 Elevation
1 : 100

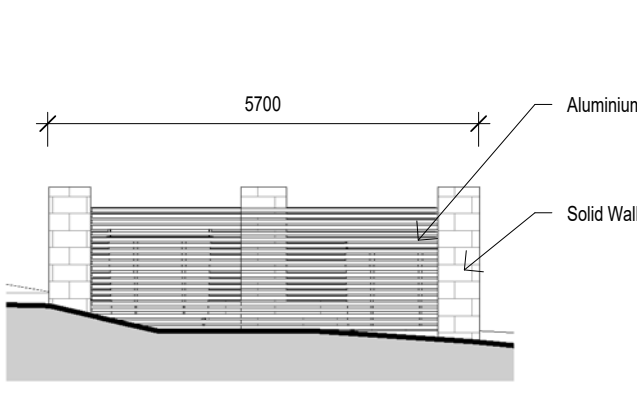

8 Bin Storage Type 2 Elevation
1 : 100

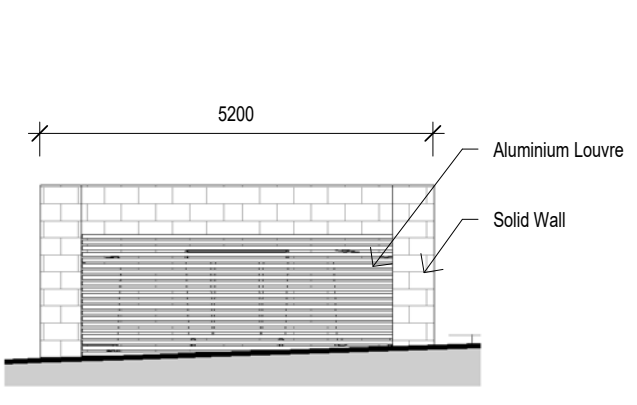

9 Bin Storage Type 3 Elevation
1 : 100




Building Australia Together.
Suite 5, Lvl 1 402 Chapel Rd, Bankstown, NSW 2200
www.hamec.com.au Ph: 02 8764 1008
Email: info@hamec.com.au ABN: 83 151 568 580

Revision Schedule			
Date	Rev	Issued by	Comments
Feb / 2015	A	Hamec	Issued for DA
Aug / 2015	B	Hamec	Council Amendments
Nov / 2015	C	Hamec	Council Amendments
Jan / 2016	D	Hamec	As per council comments
Feb / 2016	E	Hamec	As per council comments
Mar / 2016	F	Hamec	As per council comments

Project type:
Educational Establishment

Notes
Measurements to be confirmed on site, no measurements to be scaled of drawings. Any discrepancies are evident please contact HAMEC.

Legend

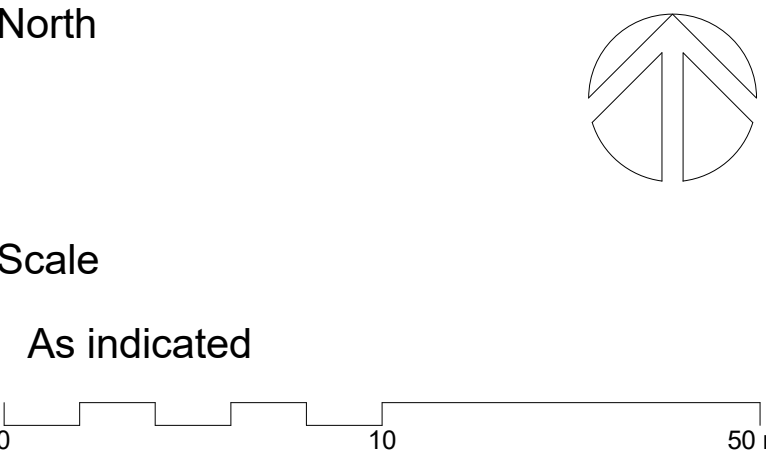

Job no.

14 - 133

Date: Feb / 2015
Drawn By: K.Kabbout
Checked By: H.Dennawi
Sheet no: DA - 18
Lot no: 100
DP no: 866504

Client: Salamah College
Site address: 40 Hector St, Chester Hill
Drawing Title: Parking Bays 1&2