

1 Master Plan - Parking 3
1 : 200

Parking Area 3



Legend

Class 1
Long term parking
2.4m wide

long term parking
Staff/Students/Boarding

Access

Shared

RGB Raised Garden Bed

Bike Parking

No. of
Parking/parameter

122

4

2

5

20

Class 3
Visitors parking
2.6m wide


Class 3 visitors parking

Childcare Pick up / Drop off

No. of
Parking/parameter

143

10

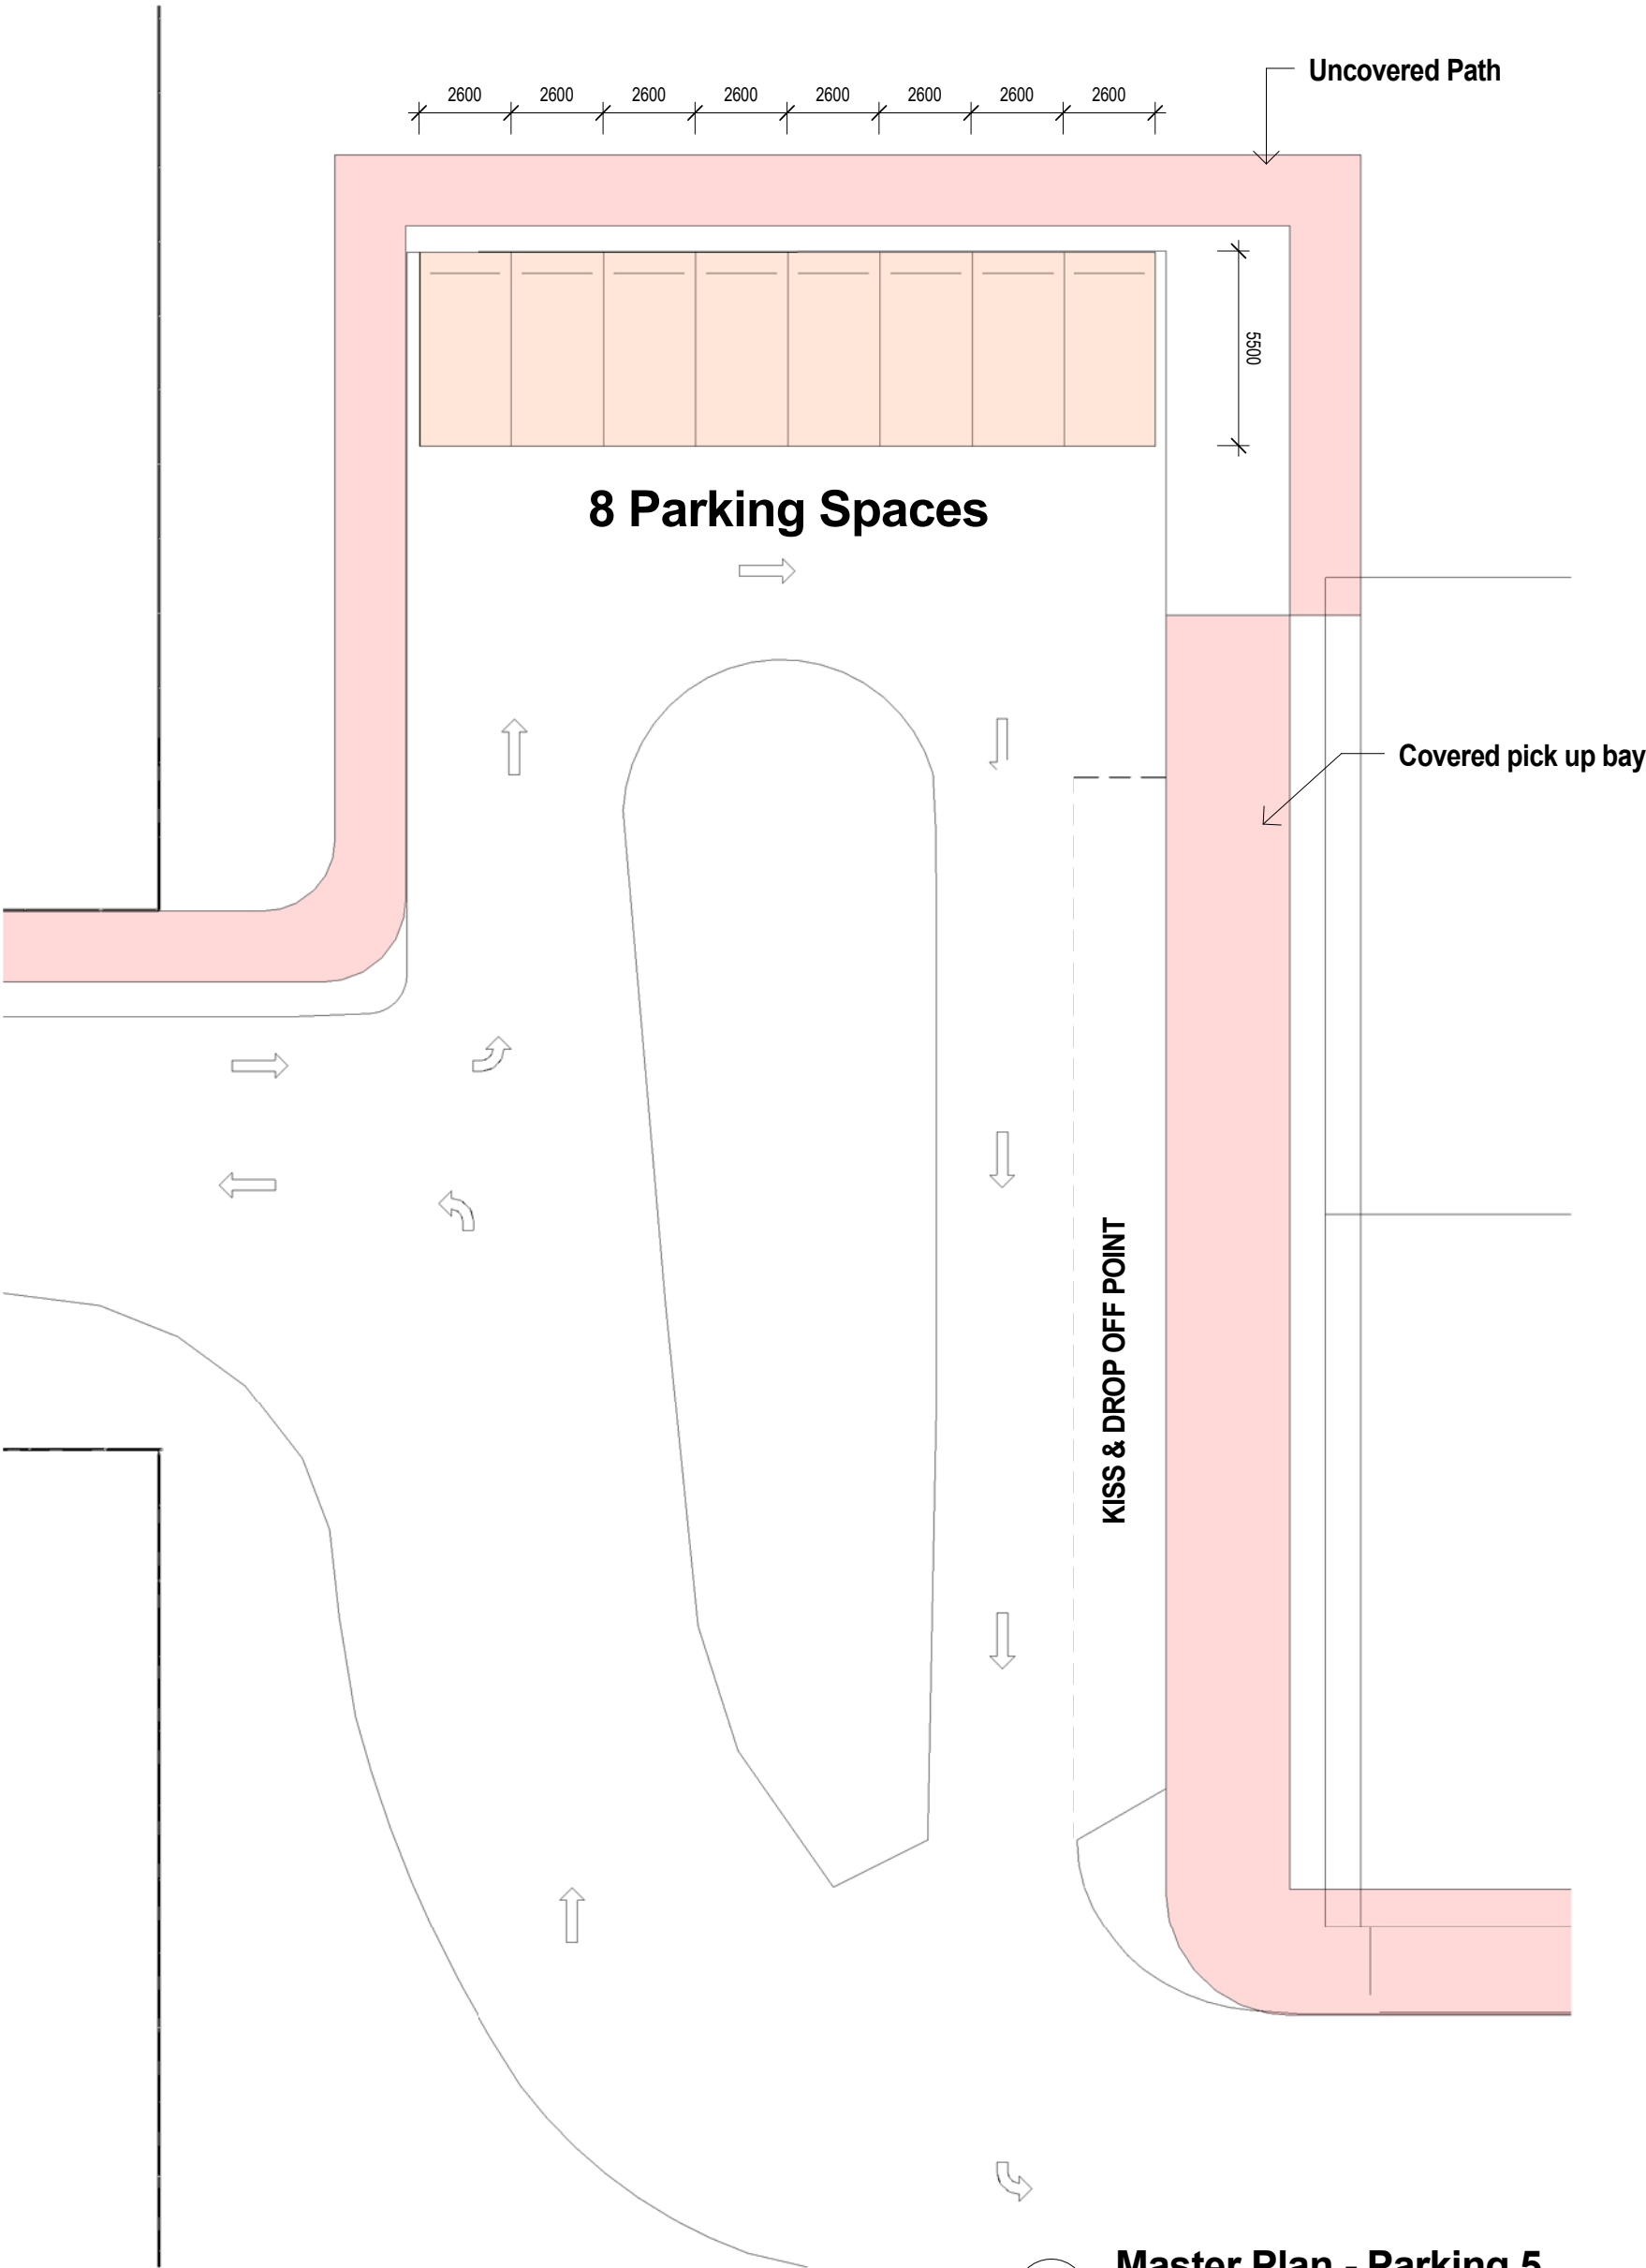

3 Master Plan - Parking 5
1 : 200

Parking Area 5

2 Master Plan - Parking 4
1 : 200

Parking Area 4

Revision Schedule			
Date	Rev	Issued by	Comments
Feb / 2015	A	Hamec	Issued for DA
Aug / 2015	B	Hamec	Council Amendments
Nov / 2015	C	Hamec	Council Amendments
Jan / 2016	D	Hamec	As per council comments
Feb / 2016	E	Hamec	As per council comments
Mar / 2016	F	Hamec	As per council comments

Project type:


Educational Establishment

Notes

Measurements to be confirmed on site, no measurements to be scaled of drawings. Any discrepancies are evident please contact HAMEC.

Legend

North

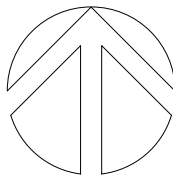

Scale

As indicated

0 10 50 m

Job no.

14 - 133

Date: Feb / 2015
Drawn By: K.Kabbout
Checked By: H.Dennawi
Sheet no: DA - 19
Lot no: 100
DP no: 866504

Client: Salamah College
Site address: 40 Hector St, Chester Hill
Drawing Title: Parking Bays 3,4&5