


- 2m high hebel fence
- 2.5m high hebel fence
- 3.3m high hebel fence
- 1.5m high hebel fence
- Bulding area
- Mulch storage location
- Covered pathway
- Uncovered pathway
- Bin Storage Area

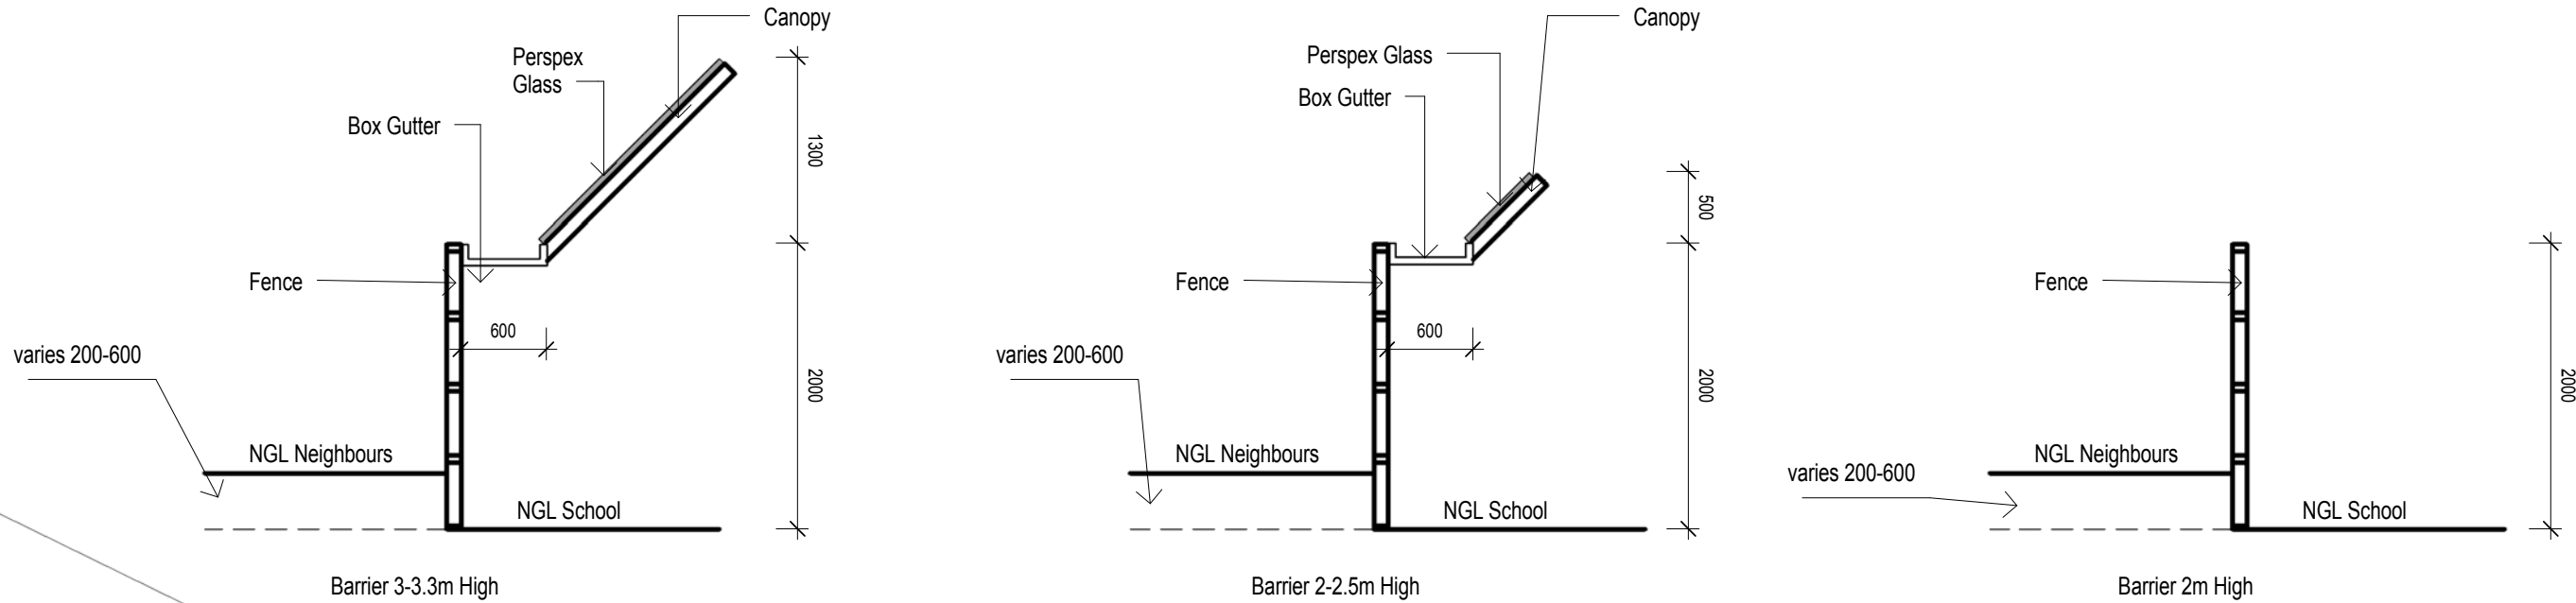

TYPICAL SECTIONS
NOTE: FENCING TO BE HEBEL POWER PANELS CONSTRUCTION
WITH 4MM THICK PERSPEX OR COLORBOND EXTENSION AT 45°
ANGLE.
ALSO, REFER TO CONSULTANTS DRAWINGS AND PLANS.

2 X- Fence Elevations
1 : 50

1 X- Fence Marking Plan
1 : 500

