


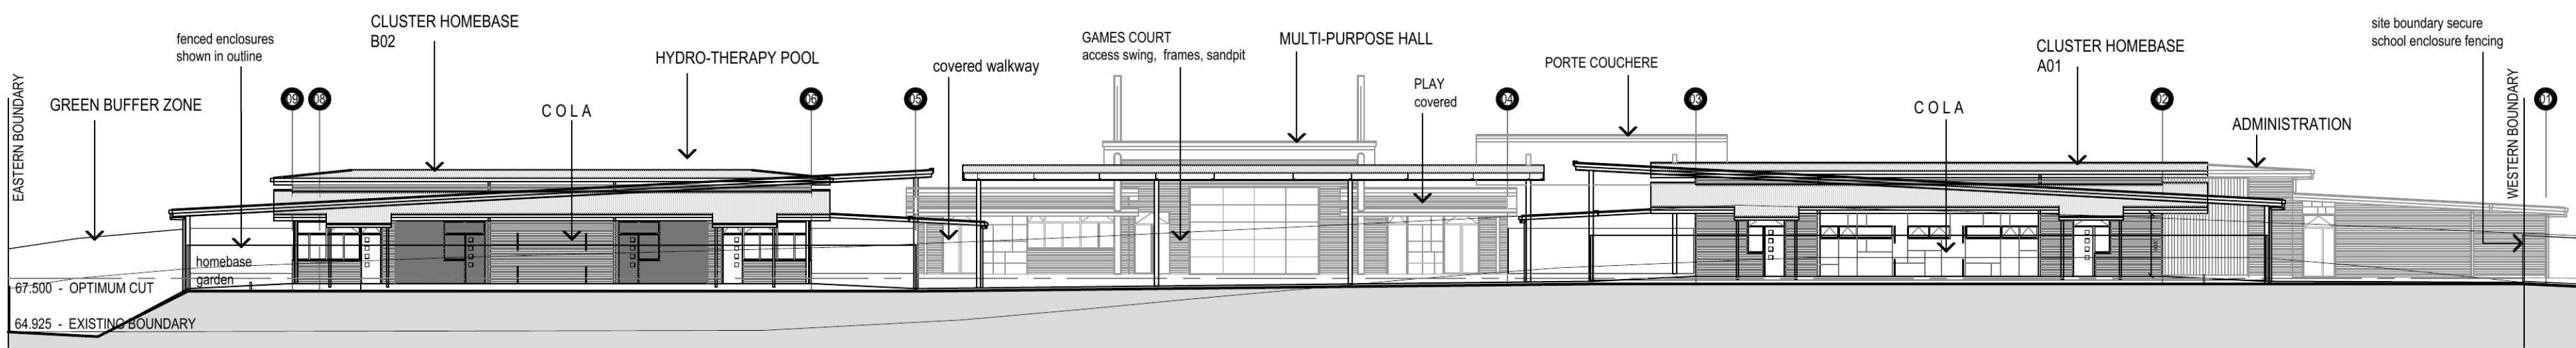

site section looking west through Multi-purpose Hall and play areas.

01 SITE SECTION / ELEVATION


1:250



site section looking south through Homebase Breakout

02 SITE SECTION / ELEVATION


1:250

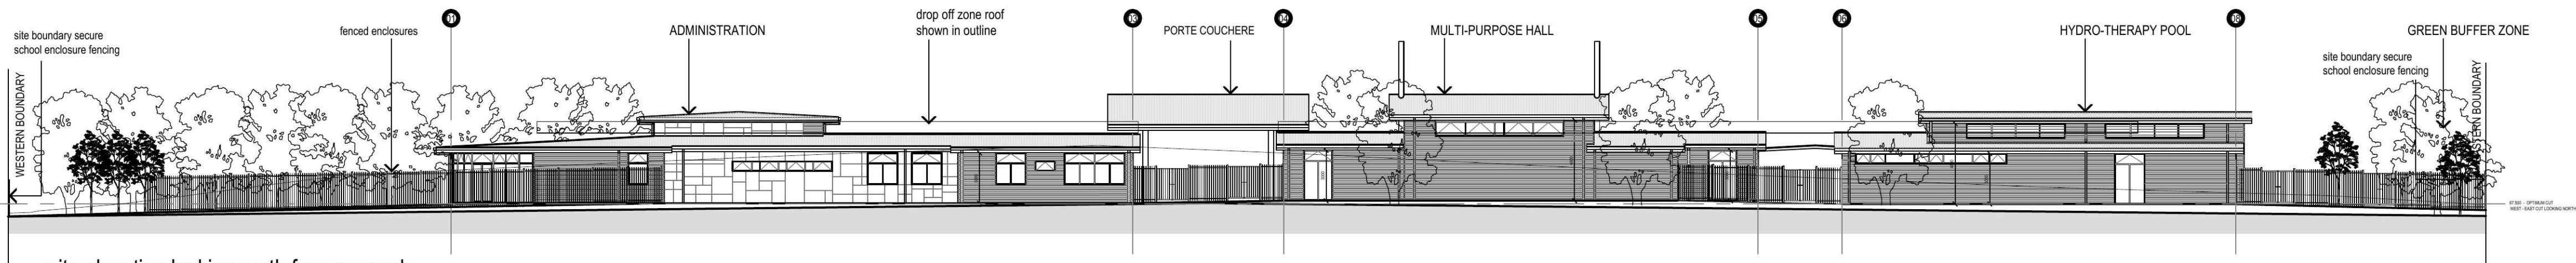

site elevation looking north from car park

03 SITE ELEVATION


1:250

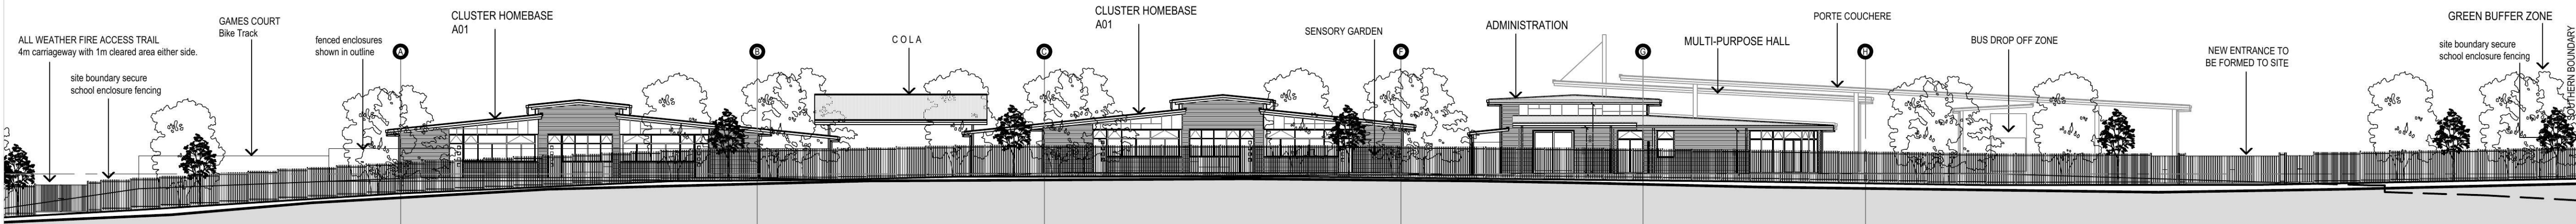

site elevation looking east from Ridgetop Drive

04 SITE ELEVATION

1:250

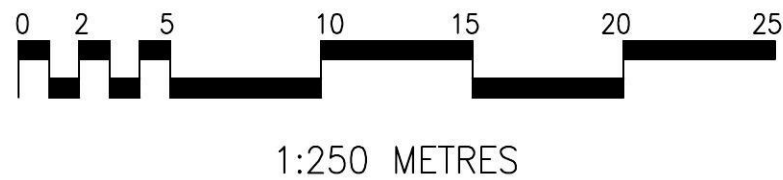

Lot 6700 DP 88266
Ridgetop Drive,
Glenmore Park,
NSW 2745

Amendments	Issue	Description	Date
P1	FOR REVIEW		20/02/2015
P2	FOR REVIEW		06/03/2015
P3	FOR REVIEW		19/03/2015
A	ISSUED FOR DA		26/03/2015

ALL WEATHER FIRE ACCESS TRAIL
4m cartage way with 1m cleared area either side.

Consultant	Rygate Surveyors Suite 904, Lvl 9, 89 York Street Sydney NSW 2000 T: (02) 9262 6800
Consultant	Arup Lvl10, 201 Kent Street Sydney NSW 2000 T: (02) 9320 9320
Consultant	Birzulis Associates 583 Darling Street Rozelle NSW 2039 T: (02) 9555 7230
Consultant	New Learning Environments 83 Hannaford Road Blackwood SA 5051 M: 0402 231 197
Consultant	Certis Suite 327, 306 Wattle Street Ultimo NSW 2007 T: (02) 8570 9100
Consultant	City Planning Services Lvl1, 364 Kent Street Sydney NSW 2000 T: (02) 8270 3500
Consultant	Cadence Australia Lvl 1, 10 Mallett Street Camperdown NSW 2050 T: (02) 9557 8866
Client	Department of Education and Communities 35 Bridge Street Sydney NSW 2000 T: (02) 9561 8000

GROUP GSA

Group GSA Pty Ltd ABN 76 002 113 779
Level 7, 80 William St East Sydney NSW
Australia 2011 www.groupgsa.com
T +612 9361 4144 F +612 9332 3458
architecture interior design urban design landscape
nom architect M. Sheldon 3990

Project Title
**GLENMORE PARK
School For
Specific Purposes**
Drawing Title
SITE ELEVATIONS / SECTIONS

Scale	1:250 @A1
Drawing created (date)	22/01/2015
By	CC
Plotted and checked by	CC
Verified	XX
Approved	XX
Drawing No	Issue
14195 - 1110	A
File	Plot Date
\$FILES	\$DATES

This drawing is the copyright of Group GSA Pty Ltd and may not be altered, reproduced or transmitted in any form or by any means in part or in whole without the written permission of Group GSA Pty Ltd.
All levels and dimensions are to be checked and verified on site prior to the commencement of any work, making of shop drawings or fabrication of components.
Do not scale drawings. Use figured Dimensions.