


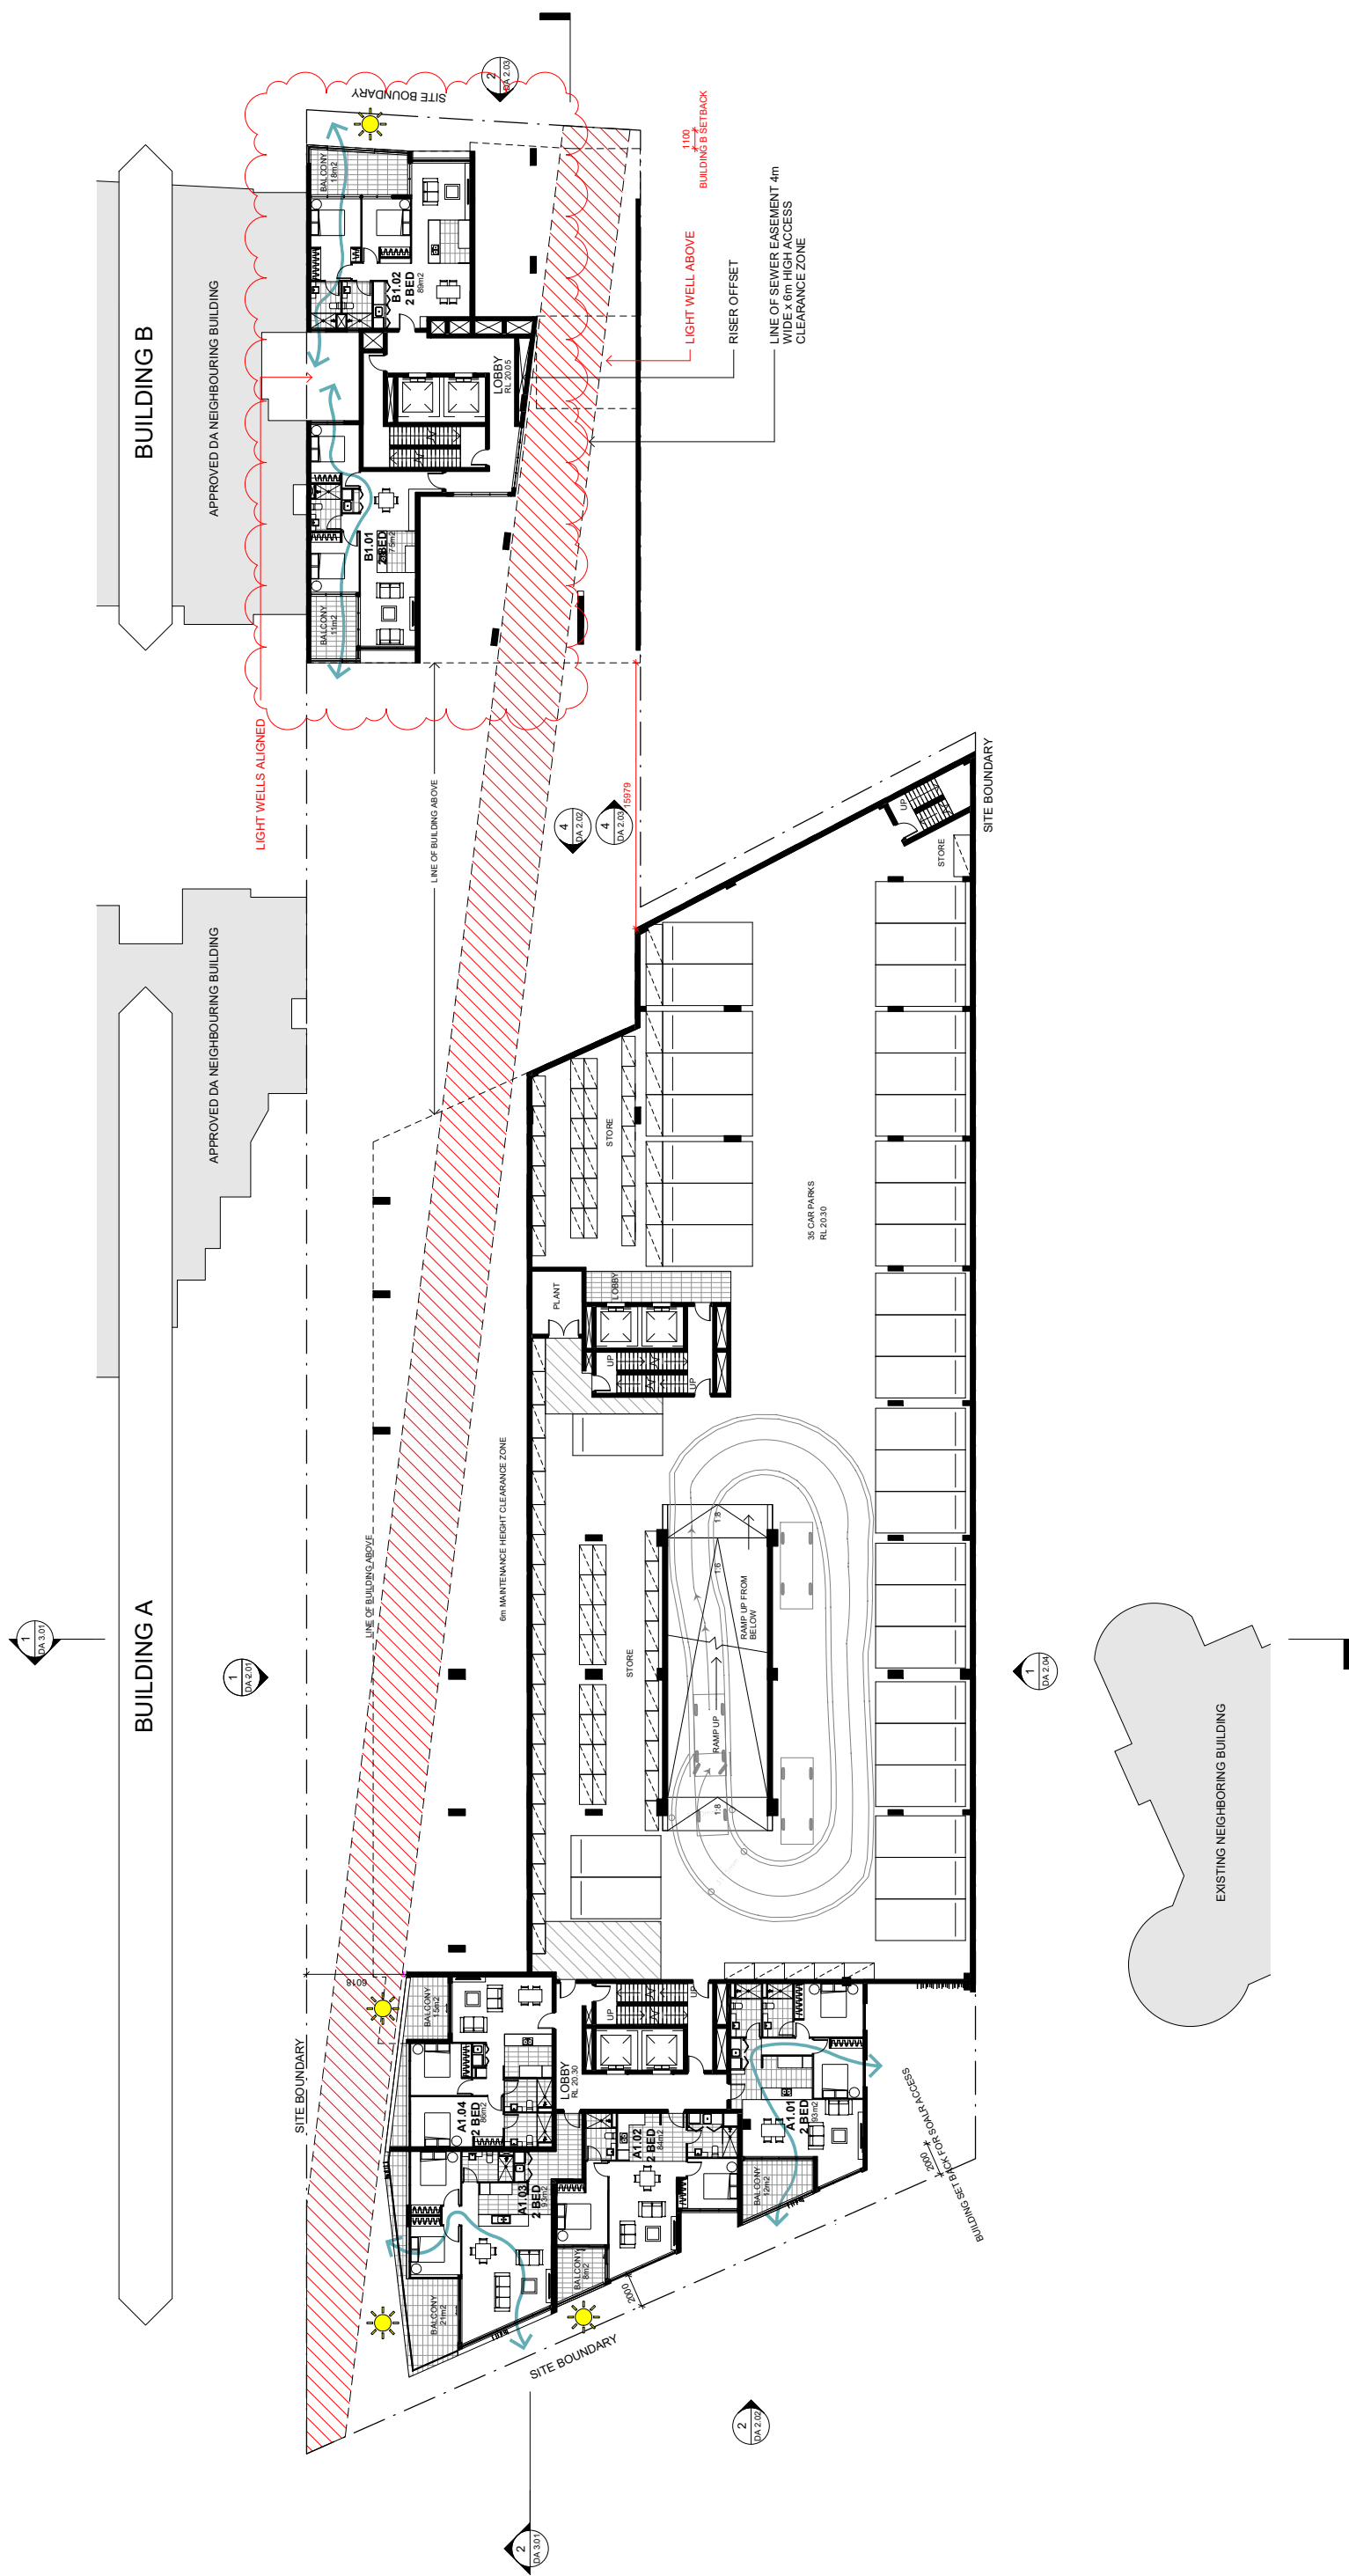

SEWER LEGEND:

 EXISTING SEWER EASEMENT EXTENT

Do not scale from drawings. All dimensions to be checked against the original drawings. All dimensions to be brought to the attention of the Architect. Larger scale drawings and written dimensions take preference. This drawing is copyright and the property of the author, and is not to be reproduced without the written consent of the author. DA ISSUE NOT FOR CONSTRUCTION	REV	DATE	DESCRIPTION	BY
	C	10/08/2015	SEVER SECTIONS	SJ
	D	04/12/2015	DRAFT RF1 DESIGN FOR CLIENT COMMENT	SJ
	E	10/12/2015	RF1 COORDINATION ISSUE	SJ
	F	23/12/2015	RF1 CLIENT RESPONSE	SJ
	G	15/01/2016	RF1 RESPONSE	SJ
	H	15/01/2016	COUNCIL DA RF1 ISSUE	SJ
	J	06/08/2016	UPDATED GROUND PLANE	SJ
	K	15/08/2016	UPDATED GROUND PLANE	SJ
	L	23/09/2016	COUNCIL RF1	SJ
Marchese Partners International Pty Ltd Level 14, 46 Edward Street, Brisbane, Qld 4000 Australia P +61 7 3211 2600 E info@marchesepartners.com.au www.marchesepartners.com.au Sydney · Brisbane · Canberra · Melbourne · Adelaide · Perth · Kuala Lumpur · Auckland · Christchurch · London				
marchesepartners 				
CLIENT				
MAXIMS FAMILY TRUST				
DRAWING TITLE				
LEVEL 1 PLAN				
PROJECT				
CROSS ST SCHEME				
11+17 CROSS ST, BANKSTOWN				
SCALE @ A1				
1 : 200				
DATE				
26/04/17				
DRAWING				
DA 1.02				
JOB				
14082				
CHECKED				
FE				
REVISION				
Q				